
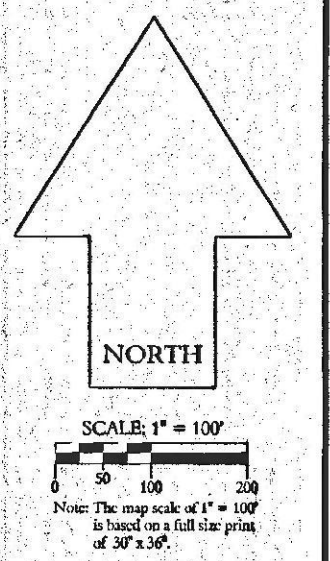


GENERAL NOTES:
 • THIS IS A COMPUTER GENERATED DRAWING. FOR ANY REVISIONS PLEASE CONTACT THE SCOTTSDALE RECORDS DEPARTMENT AT (480) 312-2356.
 • THE SECTION LINE BEARING AND DISTANCES ARE BASED ON THE CITY OF SCOTTSDALE GPS SURVEY OF SEPTEMBER 1991. BEARINGS ARE IN DD GR. DISTANCES ARE FLATTENED TO GROUND. WHERE NO CORNER WAS FOUND THE DISTANCES ARE GIVEN TO CALCULATED SECTION CORNERS AND ARE NOTED AS "CALCULATED" ON THE MAP.

LEGEND:

- RIGHT OF WAY
- CENTER LINE
- CITY LIMIT LINE
- SEWER MAIN
- SEWER MAIN - NOT FD
- SEWER LINE TAP
- SEWER MANHOLE
- SEWER CLEANOUT
- SEWER LIFT STATION
- LOCATION UNKNOWN
- JOIN EXISTING LOCATION UNKNOWN
- NOT FD PER Q.S. MAP
- NOT FD PER IMP. PLANS
- NOT FD PER IMP. PLANS AND/OR Q.S. MAP
- FD IN FIELD NO REF.

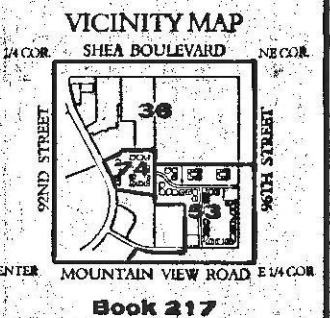


**SEWER
 QUARTER SECTION MAP
 28-50
 NE 1/4 SEC. 30 T3N R5E**

Sewer Approval	
04/20/01	

**SCOTTSDALE GEOGRAPHIC
 INFORMATION SYSTEMS**
 3629 North Drinkwater Boulevard
 Scottsdale, Arizona 85251

NOTICE
 THE CITY OF SCOTTSDALE
 THIS DOCUMENT IS PROVIDED AS A SERVICE TO THE CITY OF SCOTTSDALE. IT DOES NOT WARRANT THE ACCURACY OF THE INFORMATION. IT SHALL NOT BE USED FOR ANY OTHER PURPOSE.

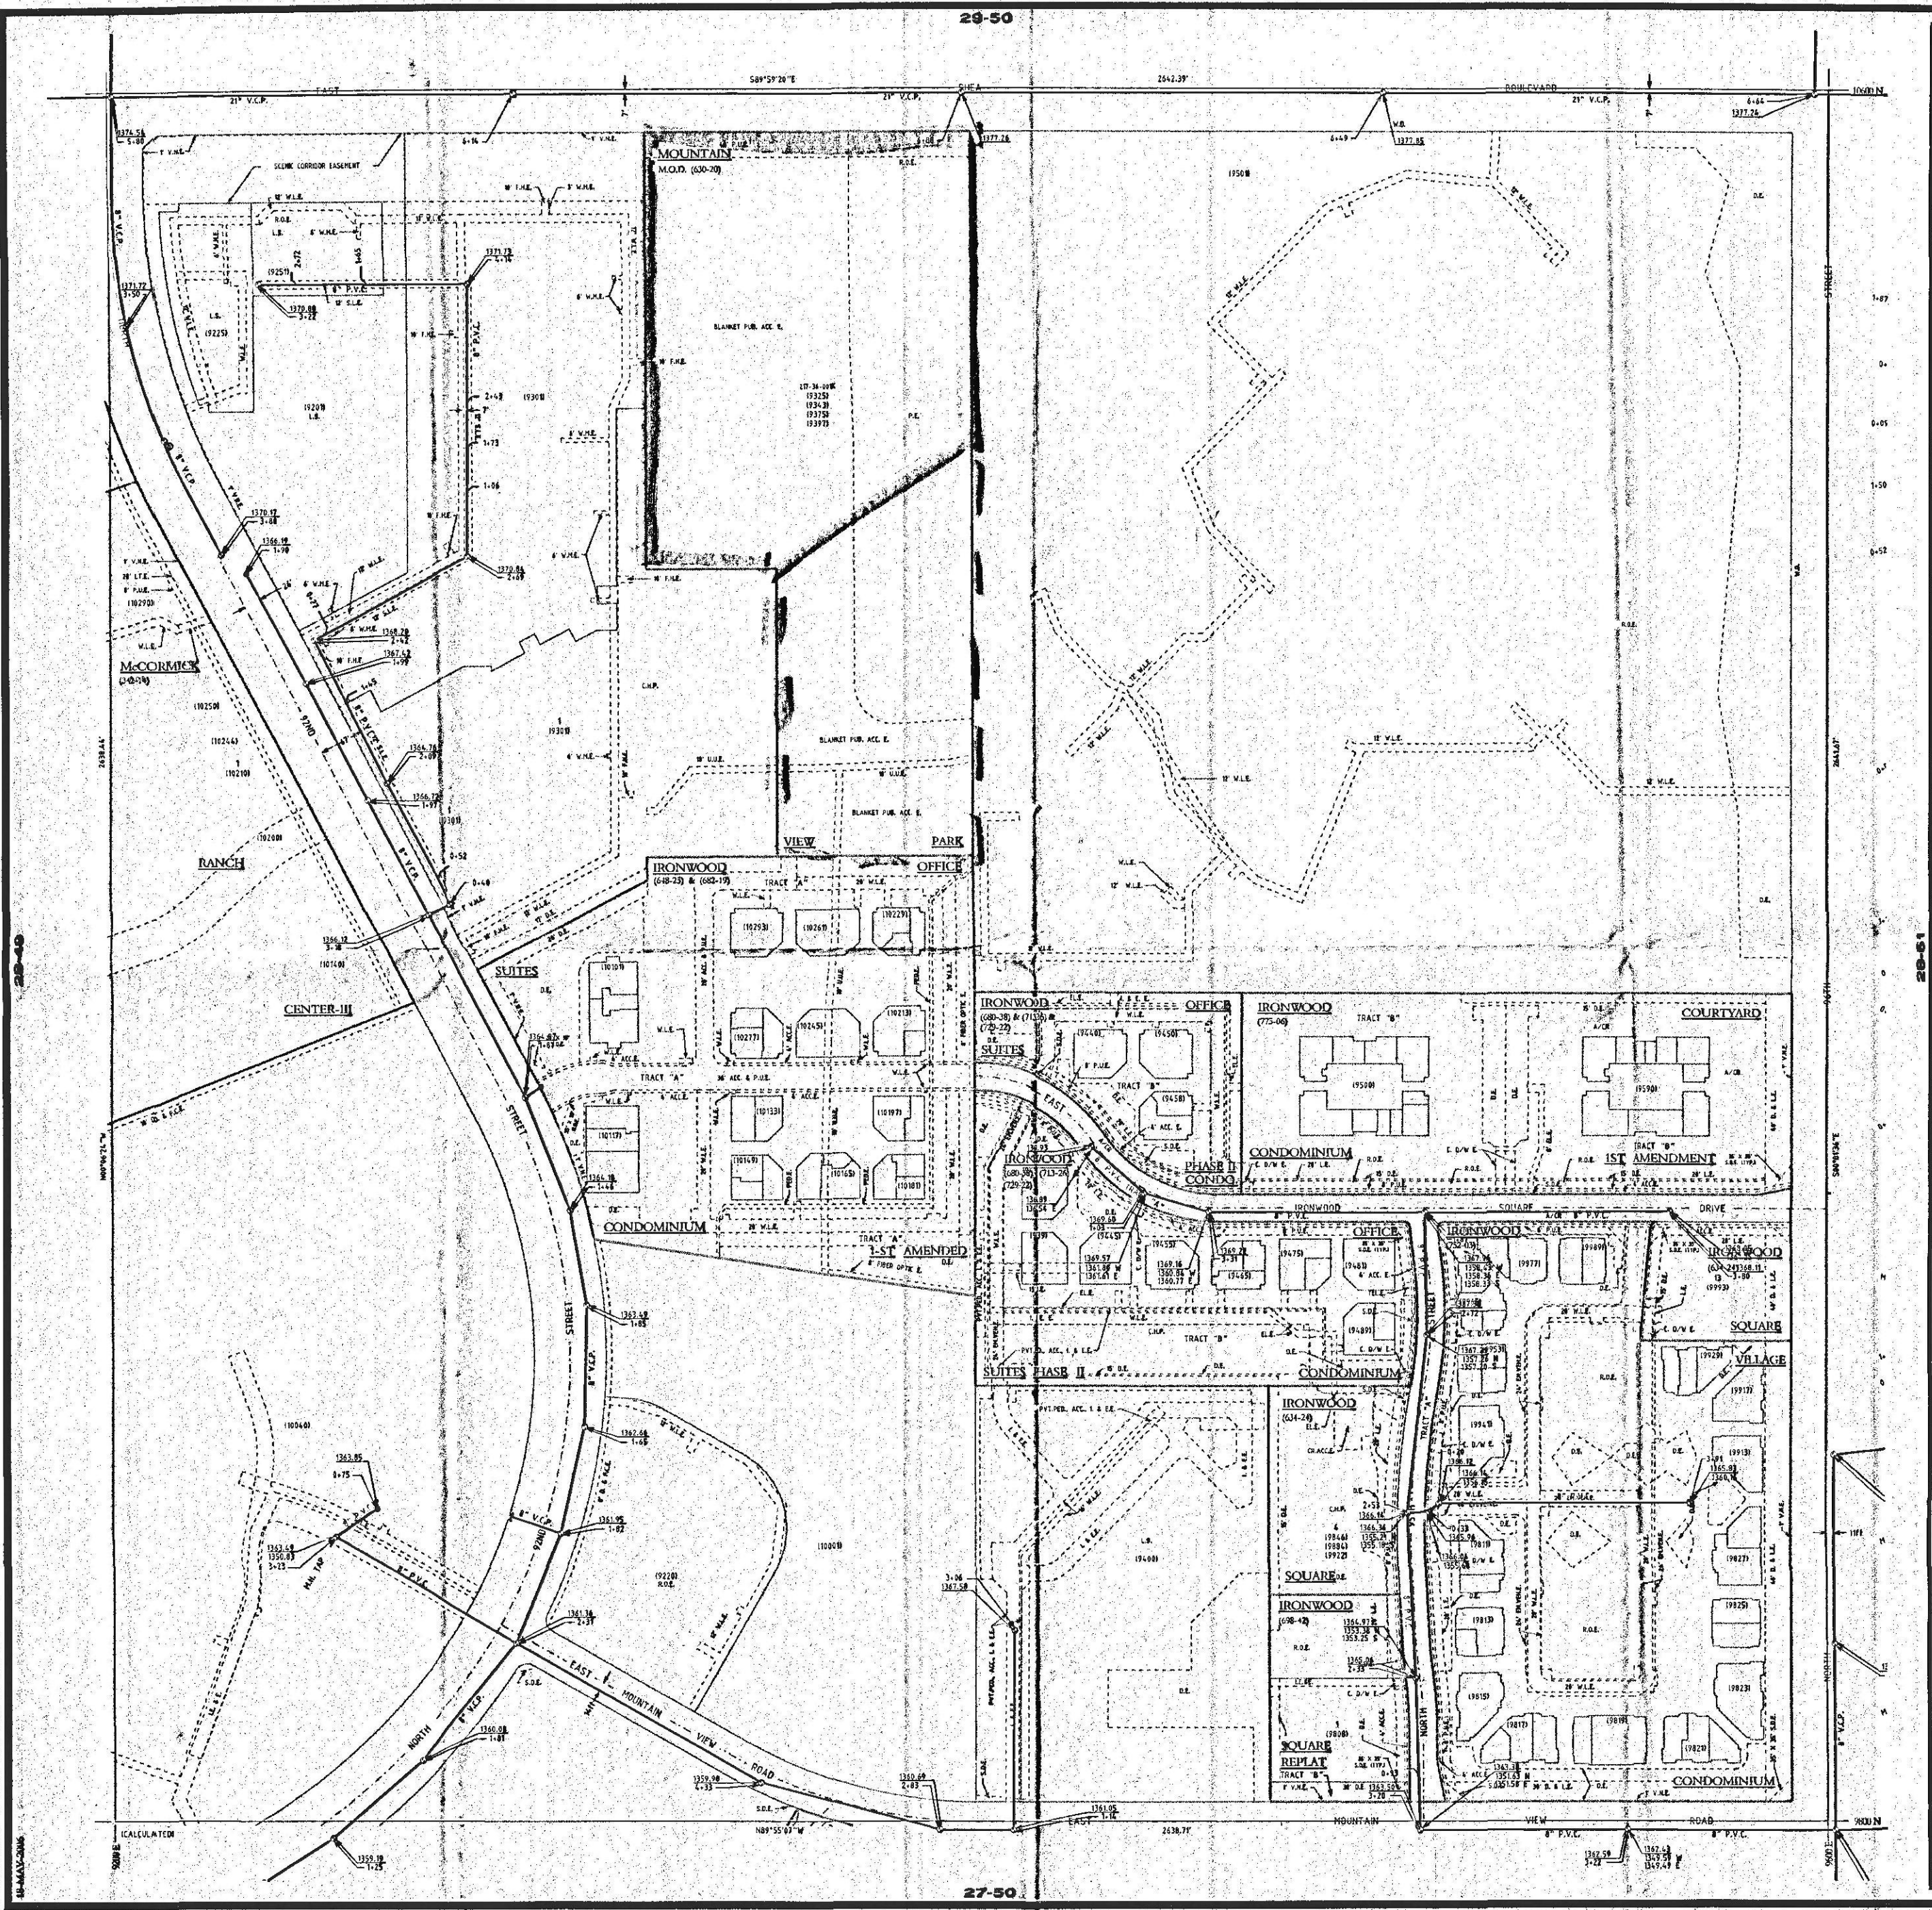


GENERAL NOTES:

- THIS IS A COMPUTER GENERATED DRAWING. FOR ANY REVISIONS PLEASE CONTACT THE SCOTTSDALE RECORDS DEPARTMENT AT (480) 312-2556.
- THE SECTION LINE BEARING AND DISTANCES ARE BASED ON THE CITY OF SCOTTSDALE GPS SURVEY OF SEPTEMBER 1991. BEARINGS ARE IN DEGREES AND DISTANCES ARE IN FEET TO 0.01. WHERE NO CORNER WAS FOUND THE DISTANCES ARE GIVEN TO CALCULATED SECTION CORNERS AND ARE NOTED AS "CALCULATED" ON THE MAP.

LEGEND:

- RIGHT OF WAY
- CENTER LINE
- CITY LIMIT LINE
- WATER MAIN
- WATER MAIN - NOT FD
- WATER LINE TAP
- FIRE HYDRANT
- PRESSURE REDUCING VALVE
- FIRE HYDRANT VALVE
- WATER VALVE
- WATER METER
- BLOW OFF
- AIR RELIEF VALVE
- BACKFLOW VALVE
- WATER VAULT
- CATHODIC PROT. TEST
- NON-POTABLE MANHOLE
- NON-POTABLE VALVE
- LOCATION UNKNOWN
- JOIN EXISTING-LOCATION UNKNOWN
- NOT FD PER Q.S. MAP
- NOT FD PER IMP. PLANS
- NOT FD PER IMP. PLANS AND/OR Q.S. MAP
- FD IN FIELD NO REF.

VICINITY MAP

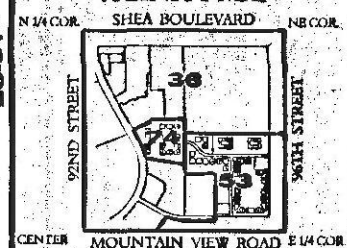

Book 217

NORTH

SCALE: 1" = 100'

0 50 100 200
Note: The map scale of 1" = 100' is based on a full size print of 30" x 36".

WATER
QUARTER SECTION MAP

28-50
NE 1/4 SEC. 30 T3N R5E

Water Approval
06/28/99
04/02/02

SCOTTSDALE GEOGRAPHIC INFORMATION SYSTEMS
3629 North Drinkwater Boulevard
Scottsdale, Arizona 85251

NOTICE
THIS DOCUMENT IS PROVIDED FOR GENERAL INFORMATION PURPOSES ONLY. THE CITY OF SCOTTSDALE DOES NOT WARRANT ITS ACCURACY, COMPLETENESS OR SUITABILITY FOR ANY PARTICULAR PURPOSE. IT SHOULD NOT BE RELIED UPON WITHOUT FIELD VERIFICATION.
THE CITY OF SCOTTSDALE

