


DRAWINGS AND SPECIFICATIONS AS INSTRUMENTS OF SERVICE ARE THE PROPERTY OF D.C. RANCH, L.L.C. AND MAY NOT BE REPRODUCED WITHOUT THE WRITTEN PERMISSION OF D.C. RANCH, L.L.C.

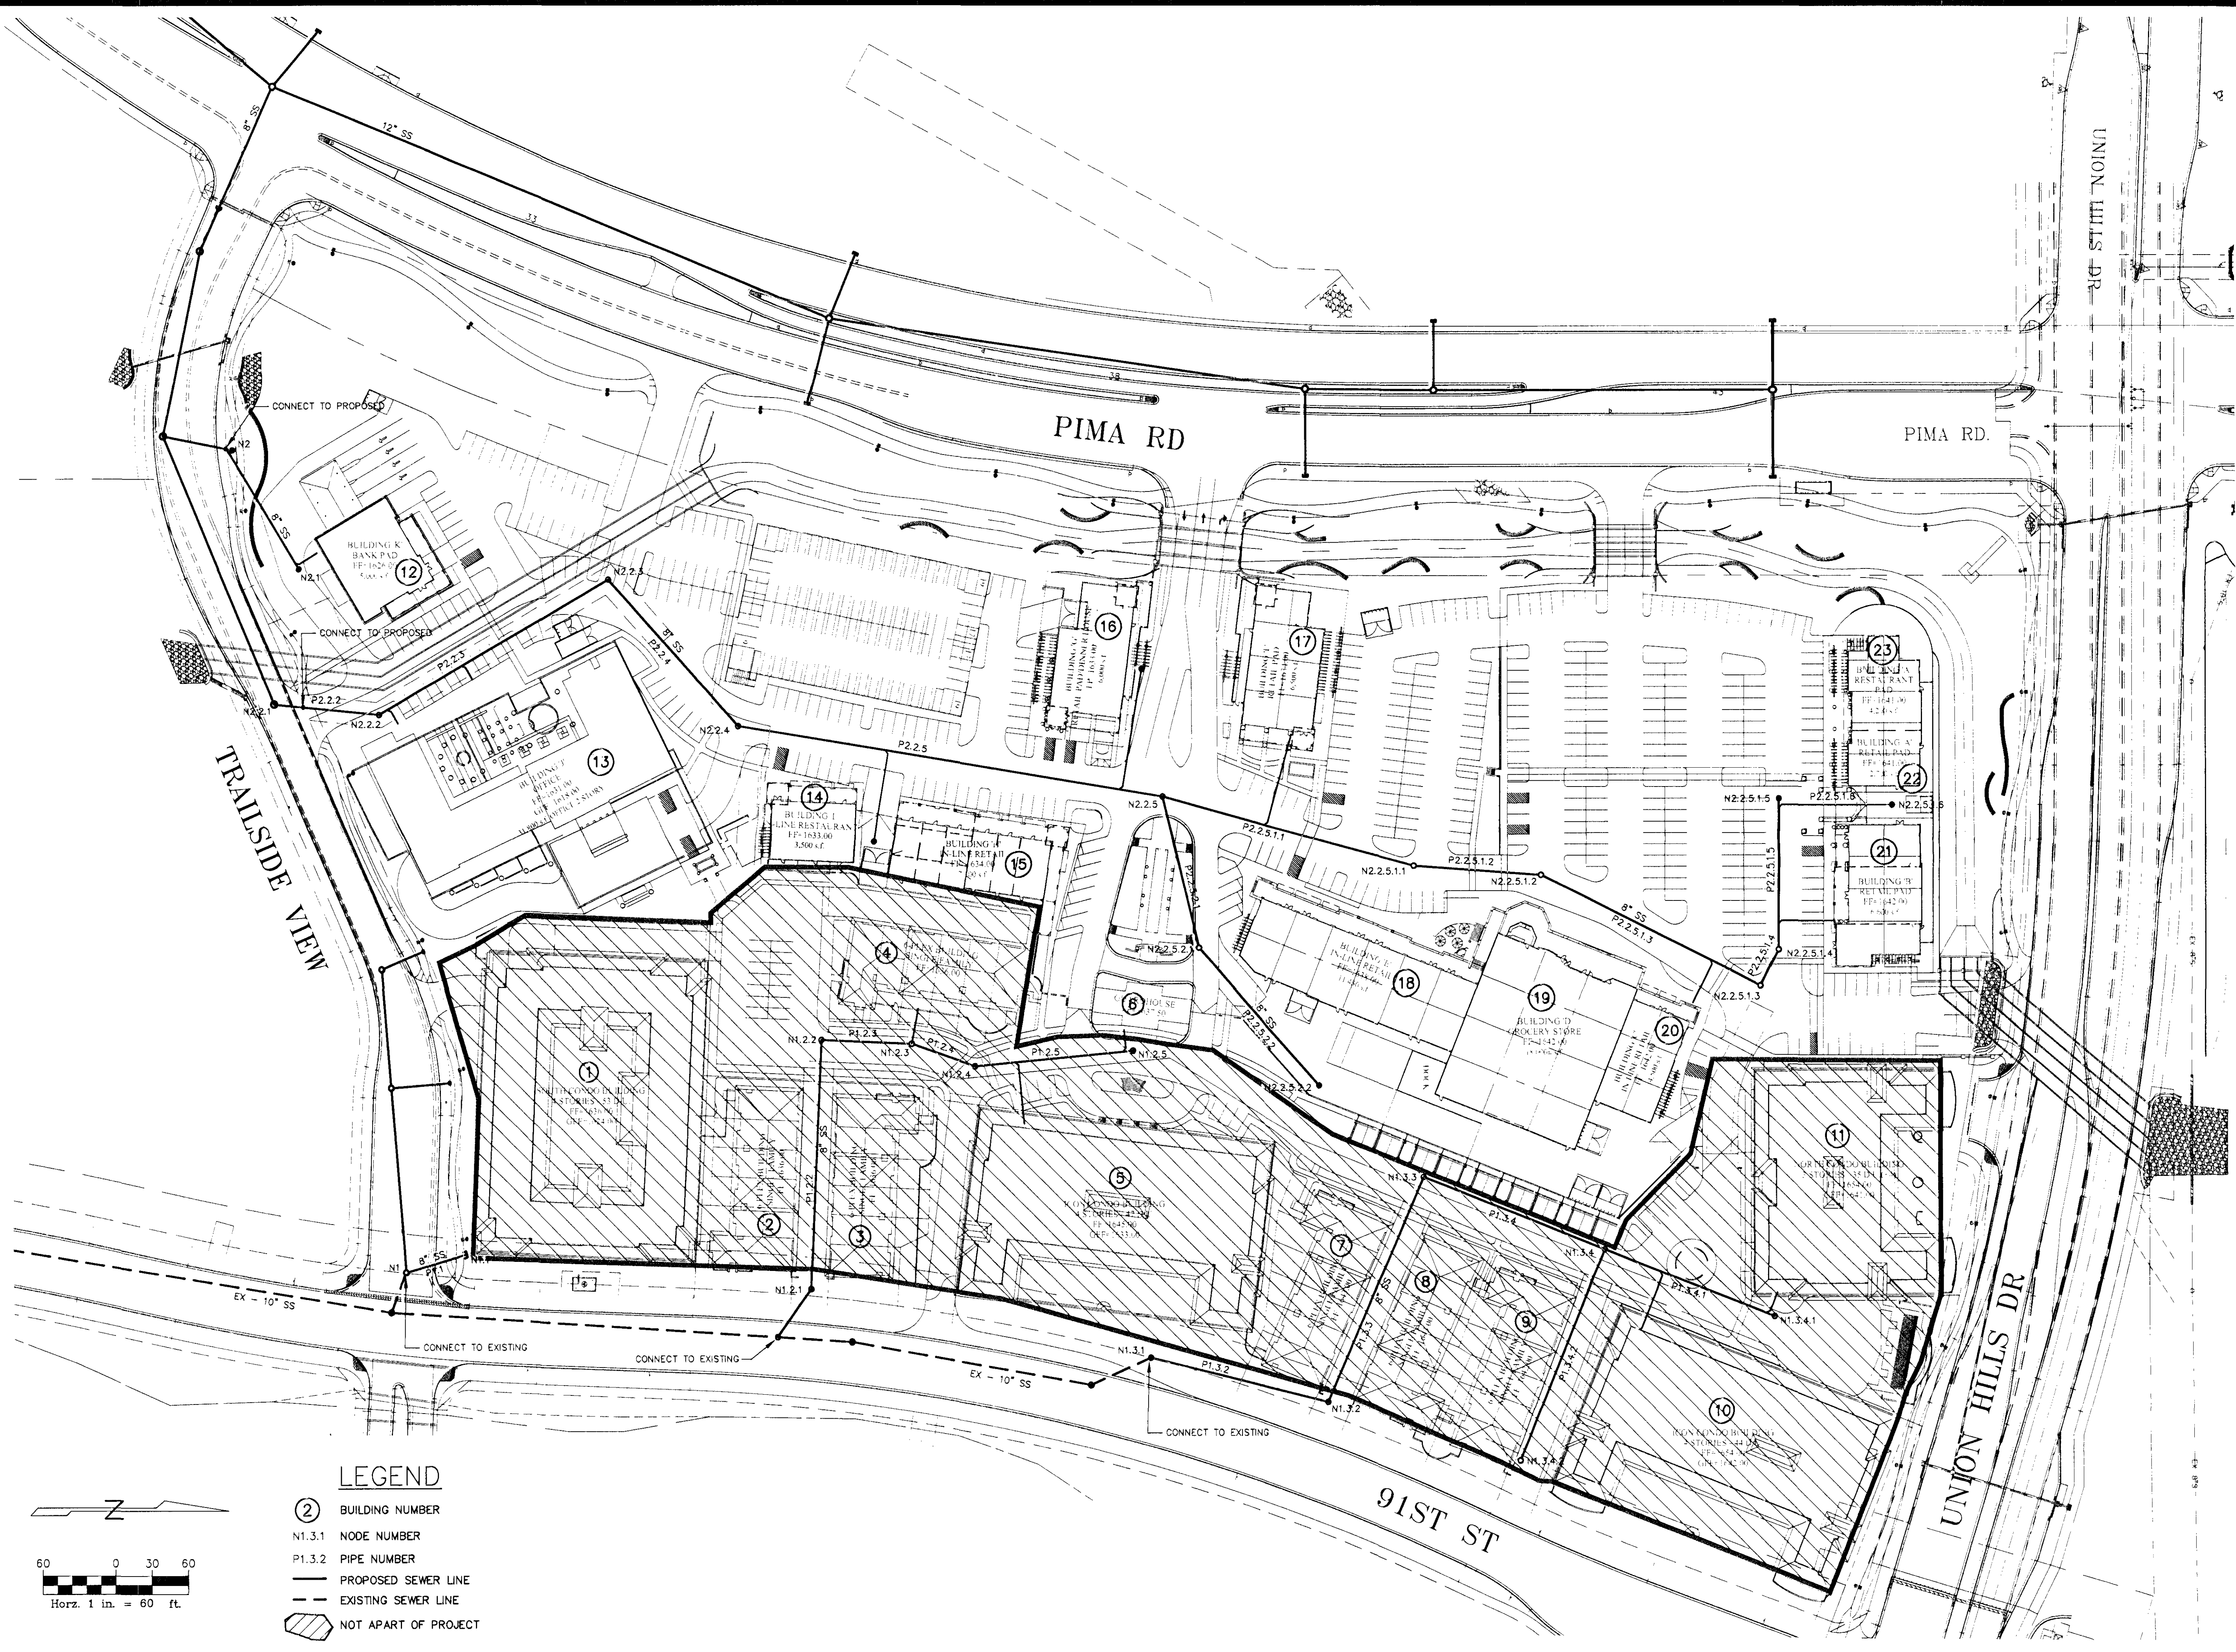

WOOD/PATEL
LAND DEVELOPMENT • WATER RESOURCES
TRANSPORTATION / TRAFFIC
WATER / WASTEWATER • SURVEYING
CONSTRUCTION MANAGEMENT
(602) 335-8500
PHOENIX • MESA • TUCSON

DC RANCH SCOTTSDALE PARCEL 1.1 SEWER EXHIBIT


NOT
FOR
CONSTRUCTION
OR RECORDING

DRAWN	CVD
CHECKED	DC
DATE	09/06/06
SCALE	1"=60'
JOB NO.	062762
SHEET	1 OF 1

S:\0000\062762\Project Support\Sewer\ExhibitSewer\276255.dwg

15-PP-2006
9-14-06

DRAWINGS AND SPECIFICATIONS AS INSTRUMENTS OF SERVICE ARE THE PROPERTY OF D.C. RANCH, L.L.C. AND MAY NOT BE REPRODUCED WITHOUT THE WRITTEN PERMISSION OF D.C. RANCH, L.L.C.

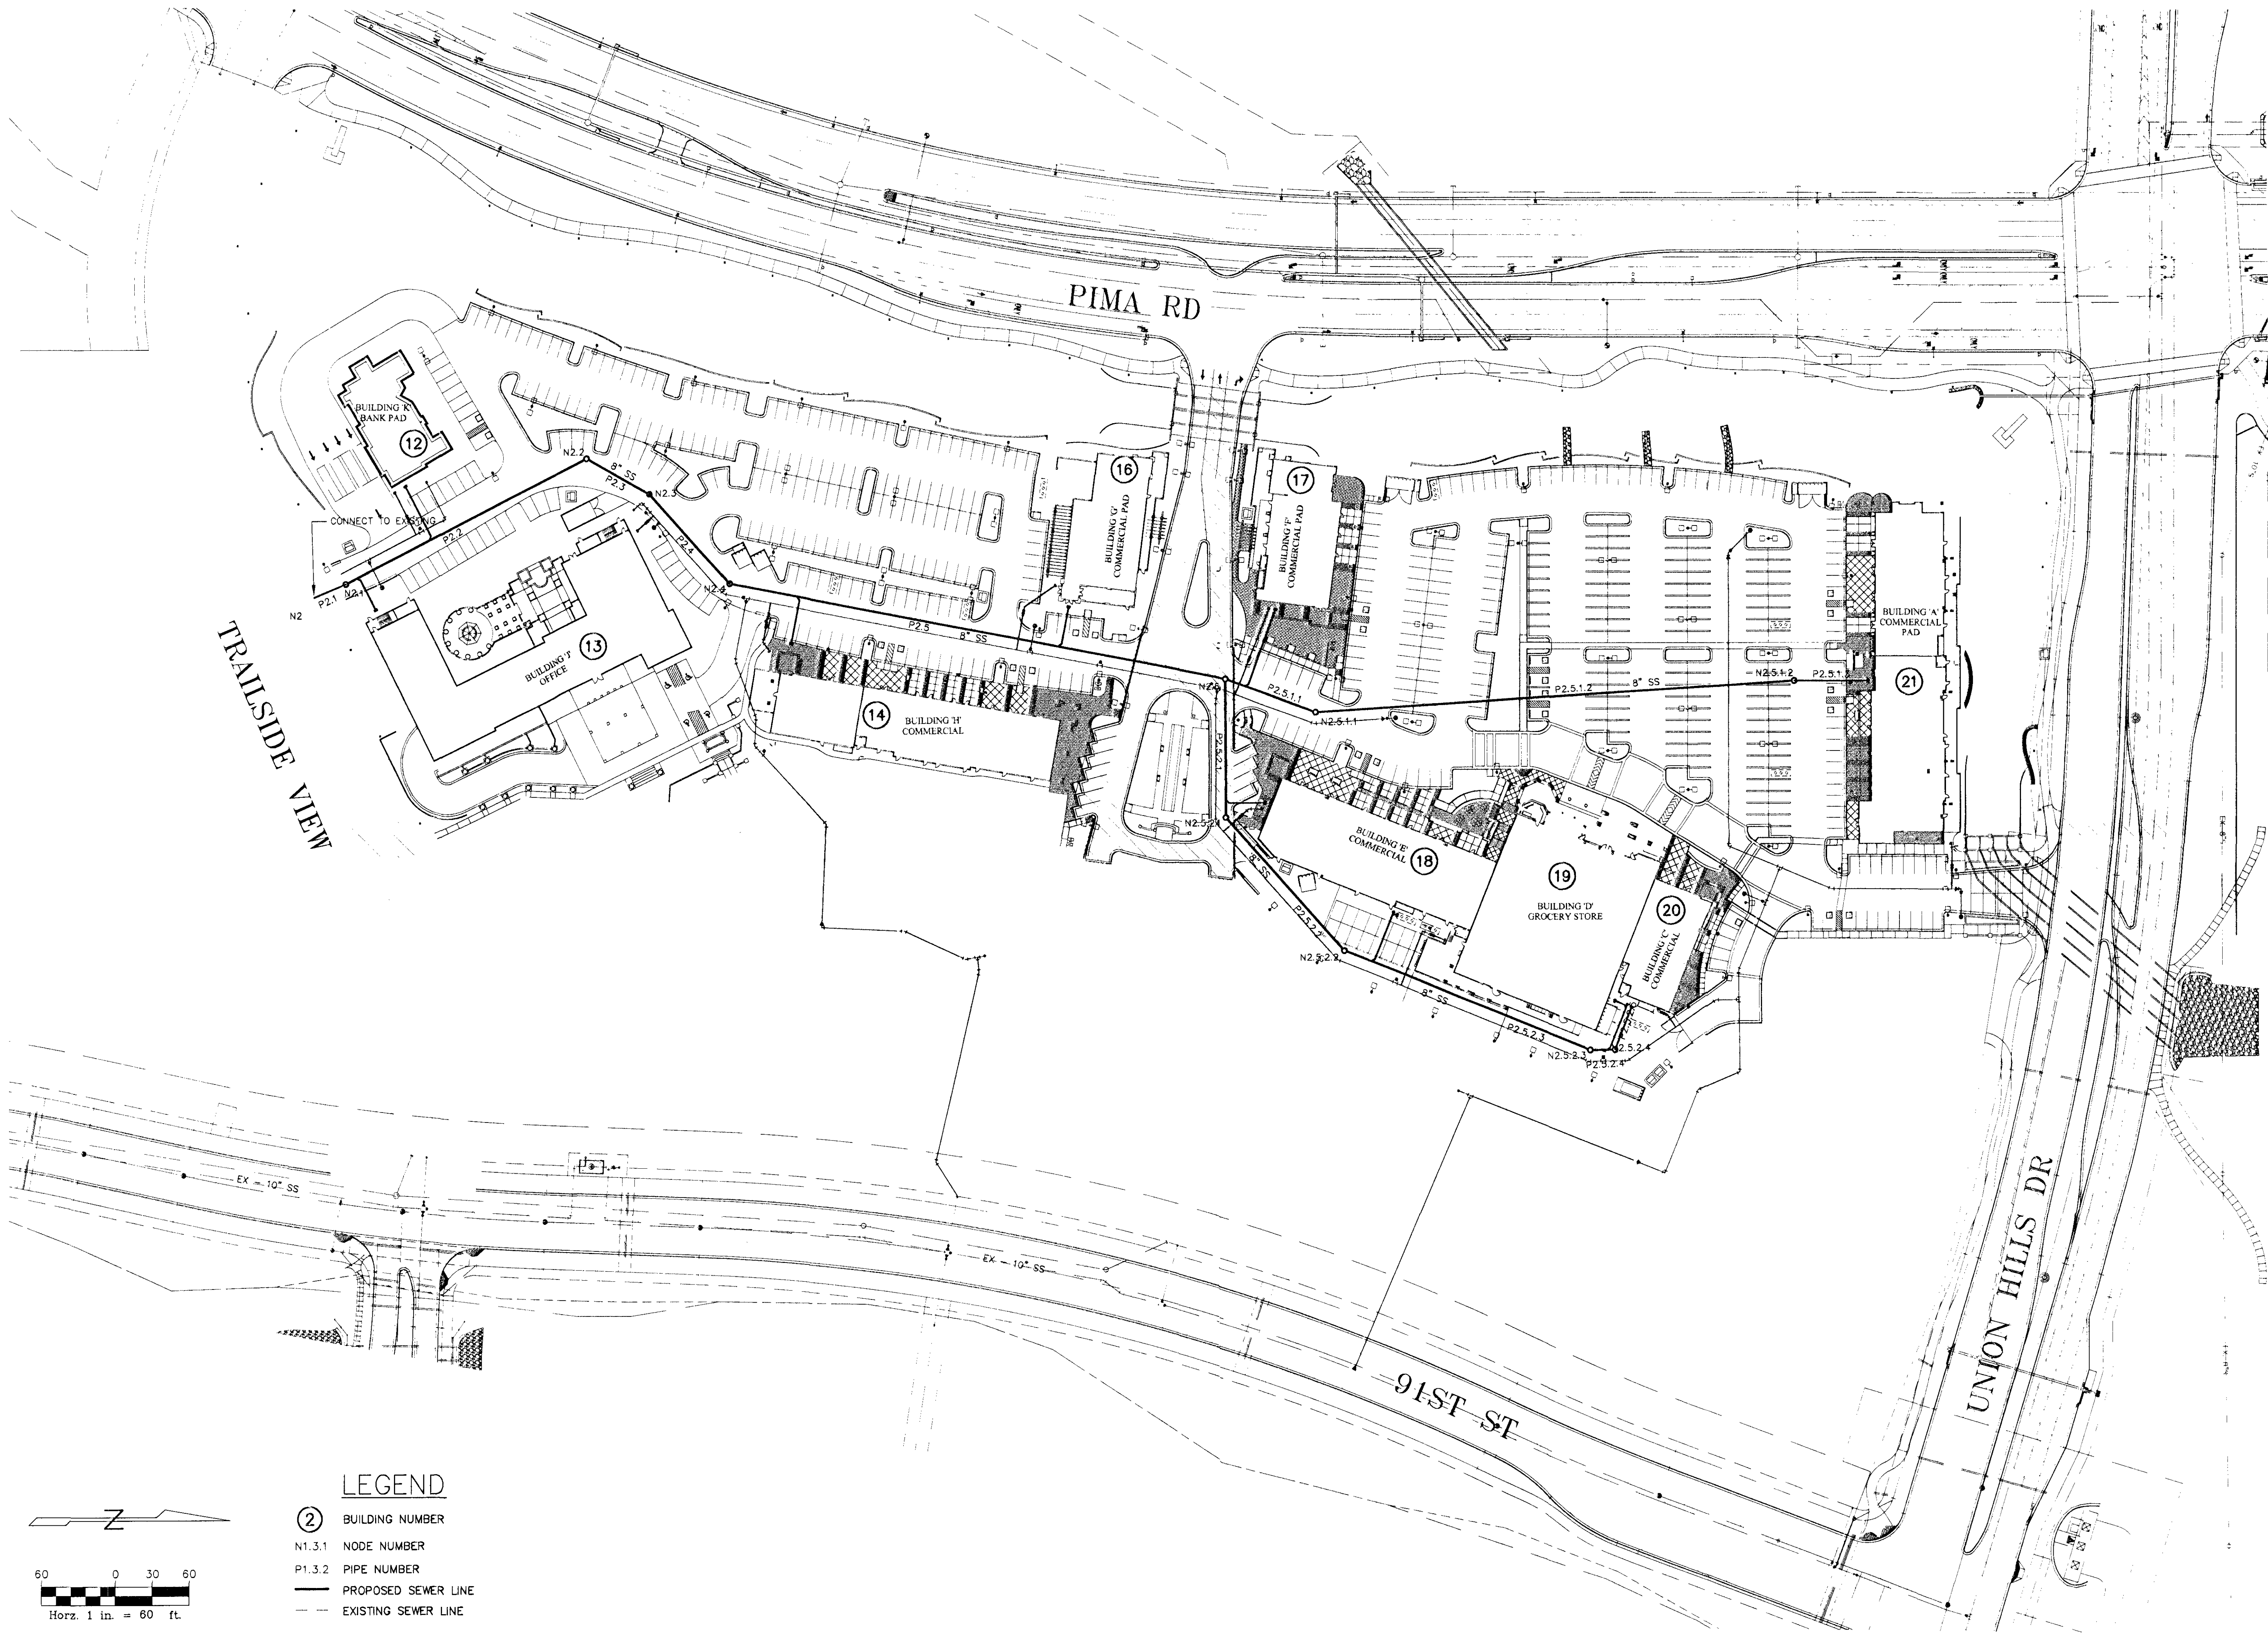

LEGEND

- ② BUILDING NUMBER
- N1.3.1 NODE NUMBER
- P1.3.2 PIPE NUMBER
- PROPOSED SEWER LINE
- - - EXISTING SEWER LINE

DMB

WOOD/PATEL
LAND DEVELOPMENT • WATER RESOURCES
TRANSPORTATION / TRAFFIC
WATER / WASTEWATER • SURVEYING
CONSTRUCTION MANAGEMENT
(602) 335-8500
PHOENIX • MESA • TUCSON • GOODYEAR

DC RANCH SCOTTSDALE PARCEL 1.1 SEWER EXHIBIT

NOT
FOR
CONSTRUCTION
OR RECORDING

DRAWN	CVD
CHECKED	DC
DATE	04/03/07
SCALE	1"=60'
JOB NO.	062162.10
SHEET	1 OF 1

S:\2006\062162.10\Project Support\Sewer\Exhibit\NREL\216255.dwg