

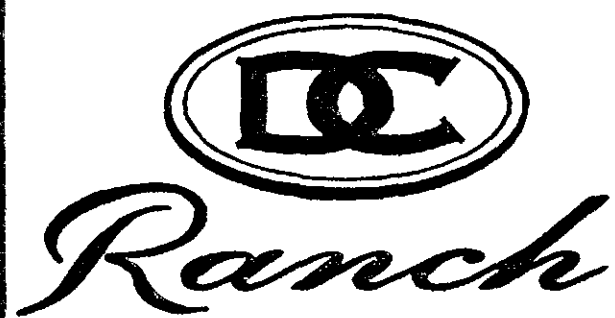


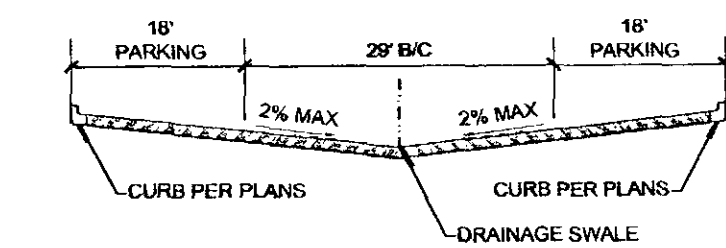

SITE PLAN

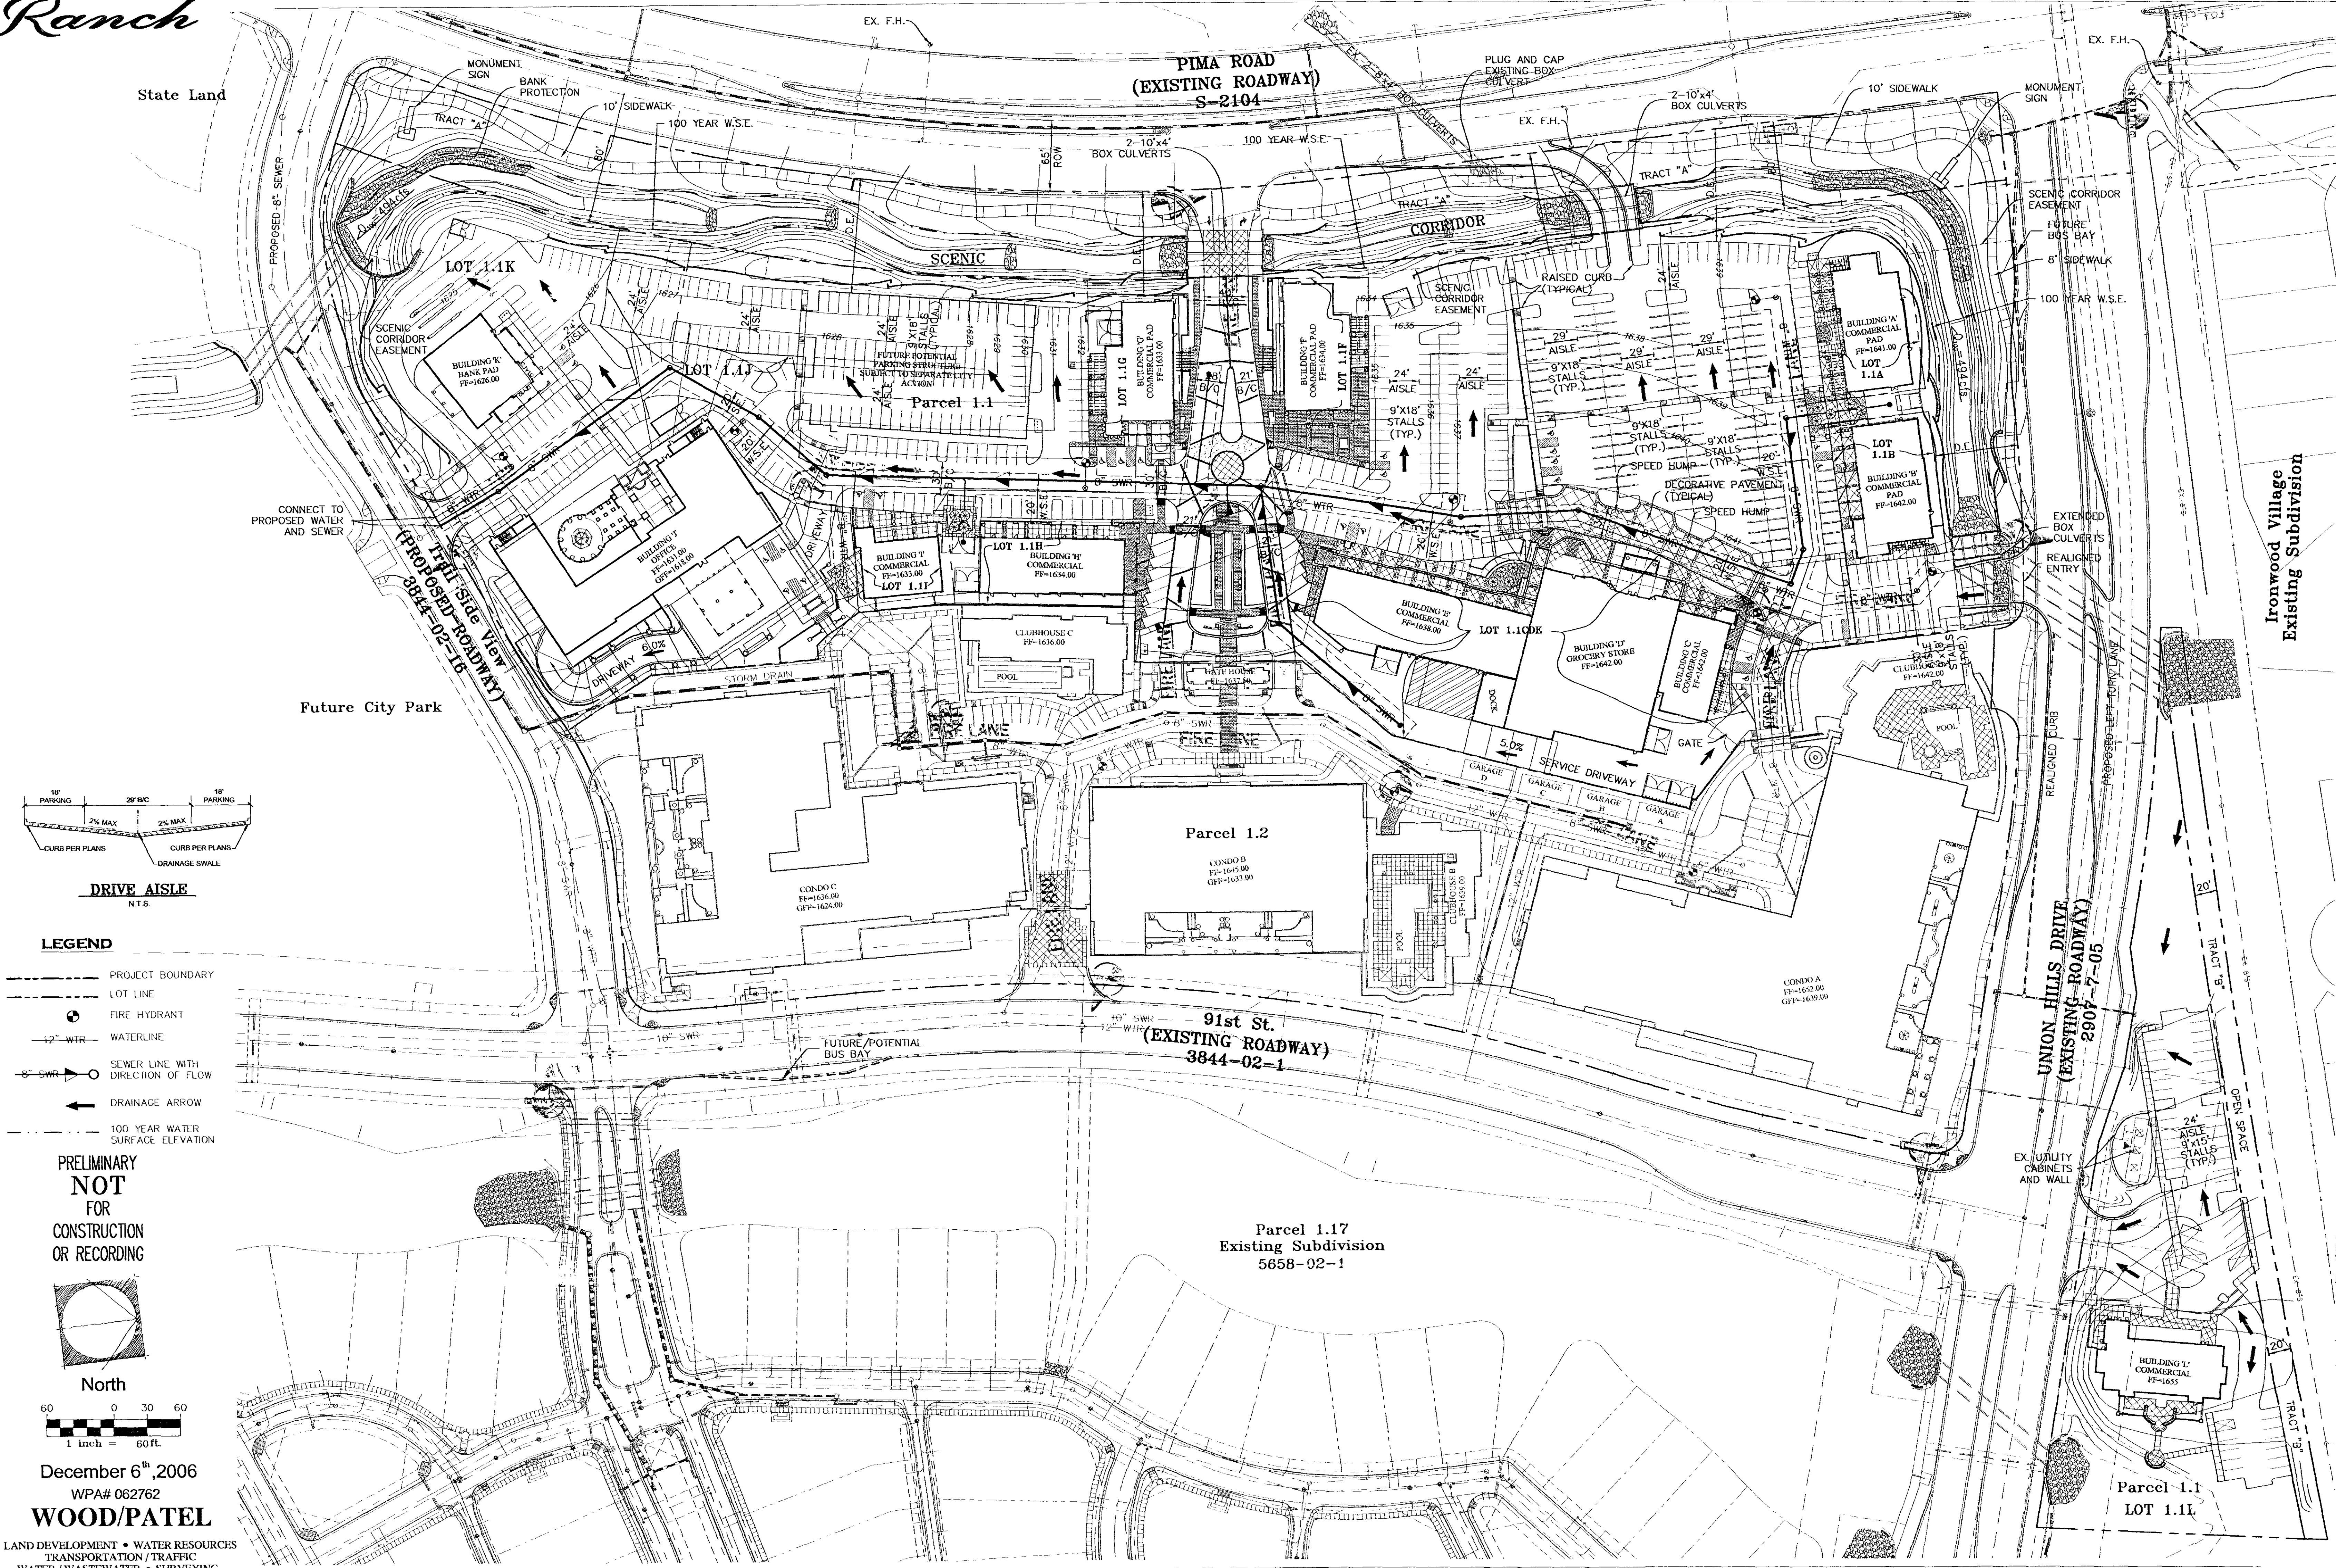


DRIVE AISLE

LEGEND

- PROJECT BOUNDARY
- LOT LINE
- FIRE HYDRANT
- 12\"/>
- SEWER LINE WITH DIRECTION OF FLOW
- DRAINAGE ARROW
- 100 YEAR WATER SURFACE ELEVATION

PRELIMINARY
NOT
FOR
CONSTRUCTION
OR RECORDING

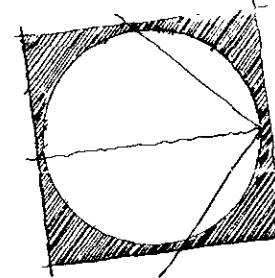

December 6th, 2006
WPA# 062762

WOOD/PATEL

LAND DEVELOPMENT • WATER RESOURCES
TRANSPORTATION / TRAFFIC
WATER / WASTEWATER • SURVEYING
CONSTRUCTION MANAGEMENT
(602) 335-8500

PHOENIX • MESA • TUCSON

91-DR-2006
REV. 12/8/2006

DC RANCH PARCEL 1.1

REMARKS IDENTIFICATION MUST USE
LEGIBLE FROM STREET OR DRIVE

PROVIDE A LOOPED
WATER MAIN SYSTEM


SPRINKLER SYSTEM REQUIRED IN THIS
FUTURE BUS BAY BEFORE APPROVAL BY
SCOTTSDALE FIRE DEPARTMENT

ALL DRIVEWAYS, PARKING AREAS,
AND AREAS OVER UNDERGROUND
FLOORING SHALL BE DESIGNED TO
A MIN. 85,000 LBS. G.W.W.

EMERGENCY ACCESS REQUIRED

PROVIDE A LOOPED ENTRY ACCESS SYSTEM
MINOR ELEVATION
MINOR OVERSIGHT & PERMITS STROBE
WATCH FOR AUTOMATIC GATES

REQUIRED HYDRANTS
TO BE INSTALLED
AND AS PER CITY OF
SCOTTSDALE
12/14/06
[Signature]
SCOTTSDALE FIRE DEPARTMENT

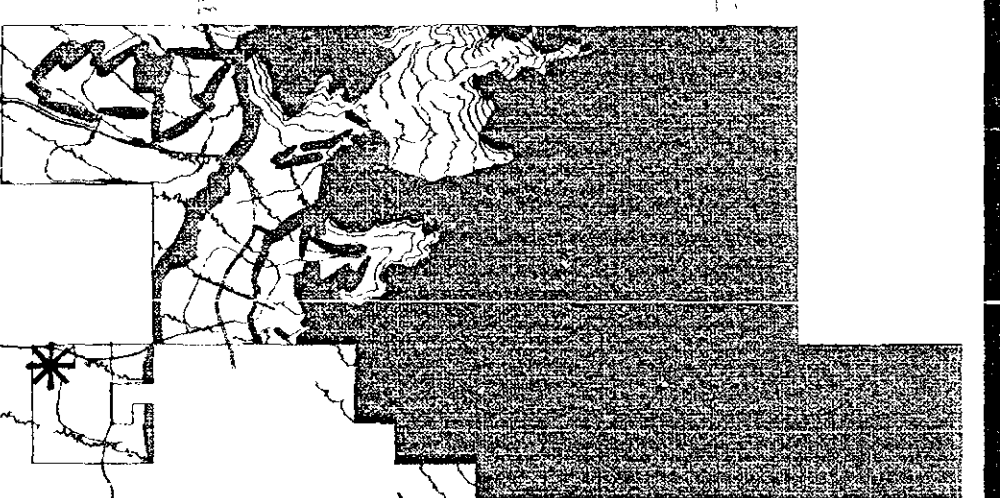

CONTEXT MAP

DMB