



Bldg L - ROOF

BUILDING "L" ROOF FLOOR PLAN

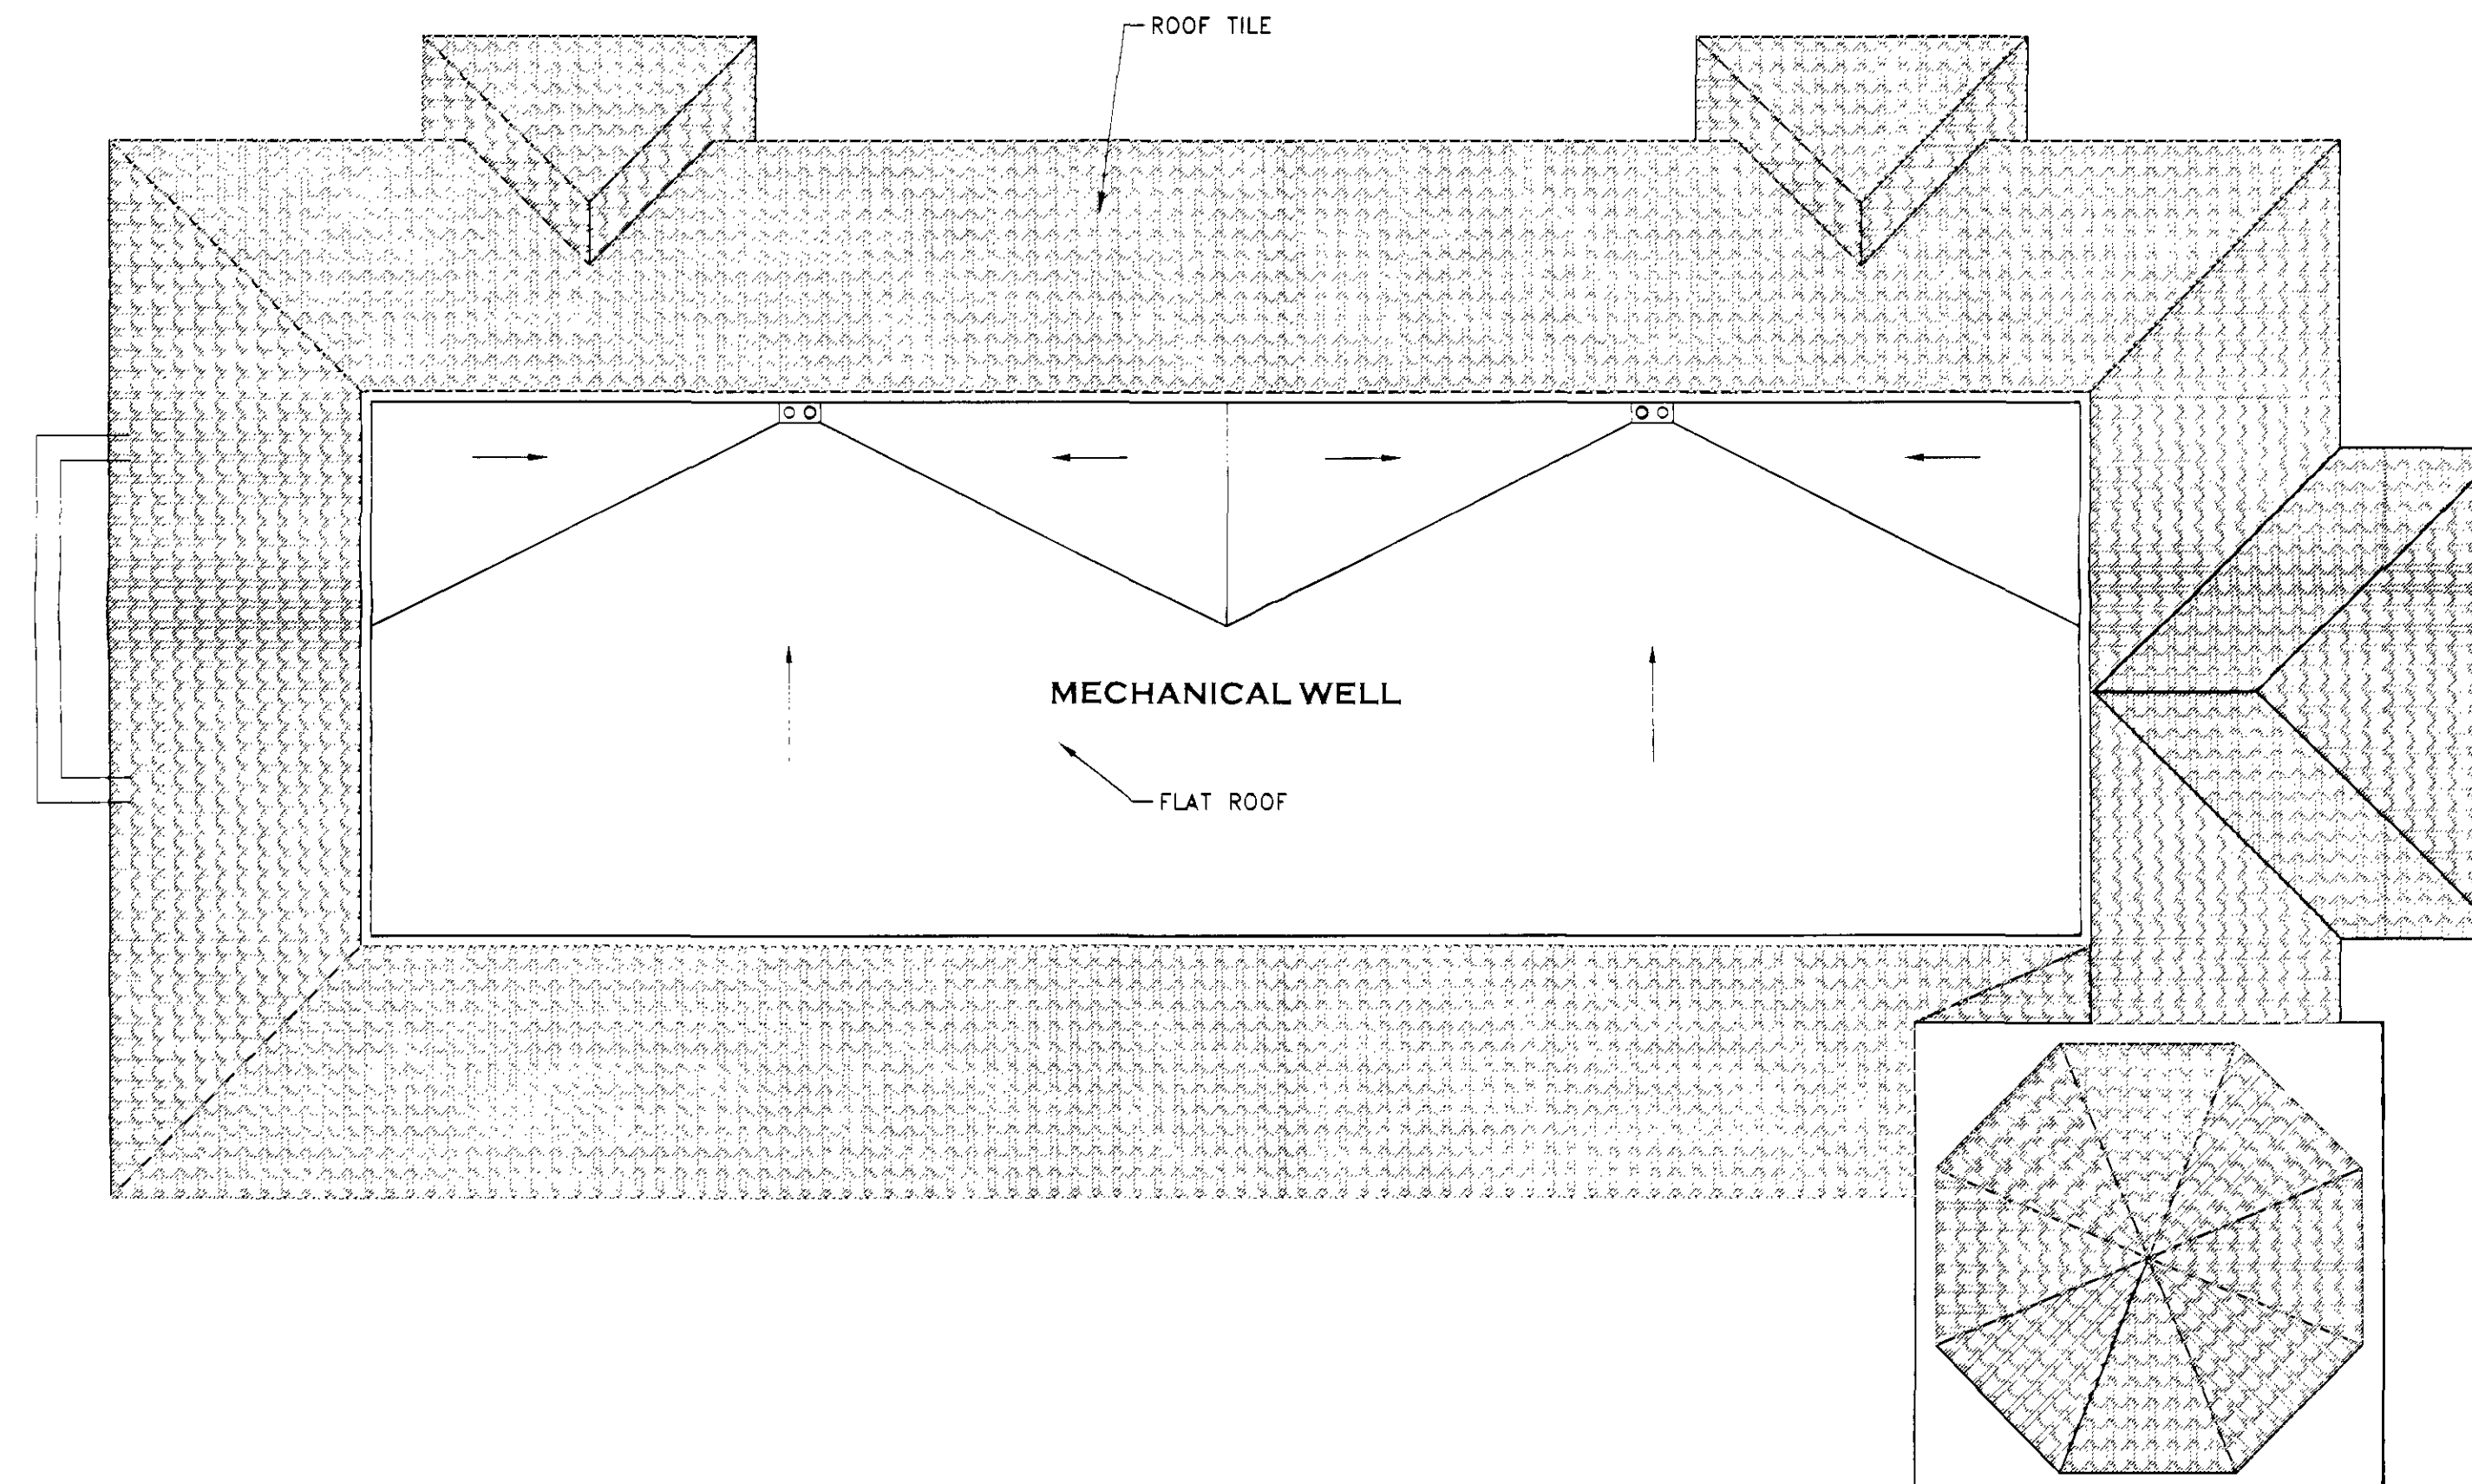

© 2006 H & S International LLC. THIS DOCUMENT IS THE PROPERTY OF H&S INTERNATIONAL LLC. AND CAN NOT BE COPIED OR REPRODUCED WITHOUT WRITTEN AUTHORIZATION FROM THE PRINCIPAL OF H&S INTERNATIONAL.

DATE 5 DECEMBER 2006

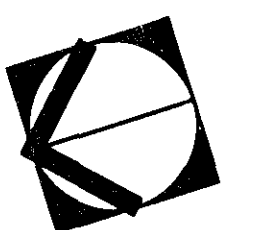

FLOOR PLAN 1/8" = 1'-0"
0 4' 8' 16' 24'




H&S International LLC
17785 N. PACESETTER WAY
DISCOVER HOUSE
SUITE 800
SCOTTSDALE, ARIZONA 85255-5431
480-585-6898
480-585-2298 (FAX)

PLANNING UNIT 1.1




91-DR-2006
REV: 12/8/2006

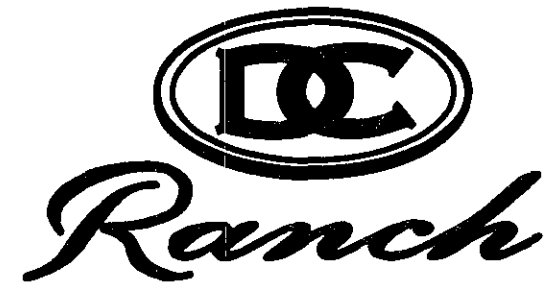


Bldg L - 2nd

BUILDING "L" 2ND FLOOR PLAN

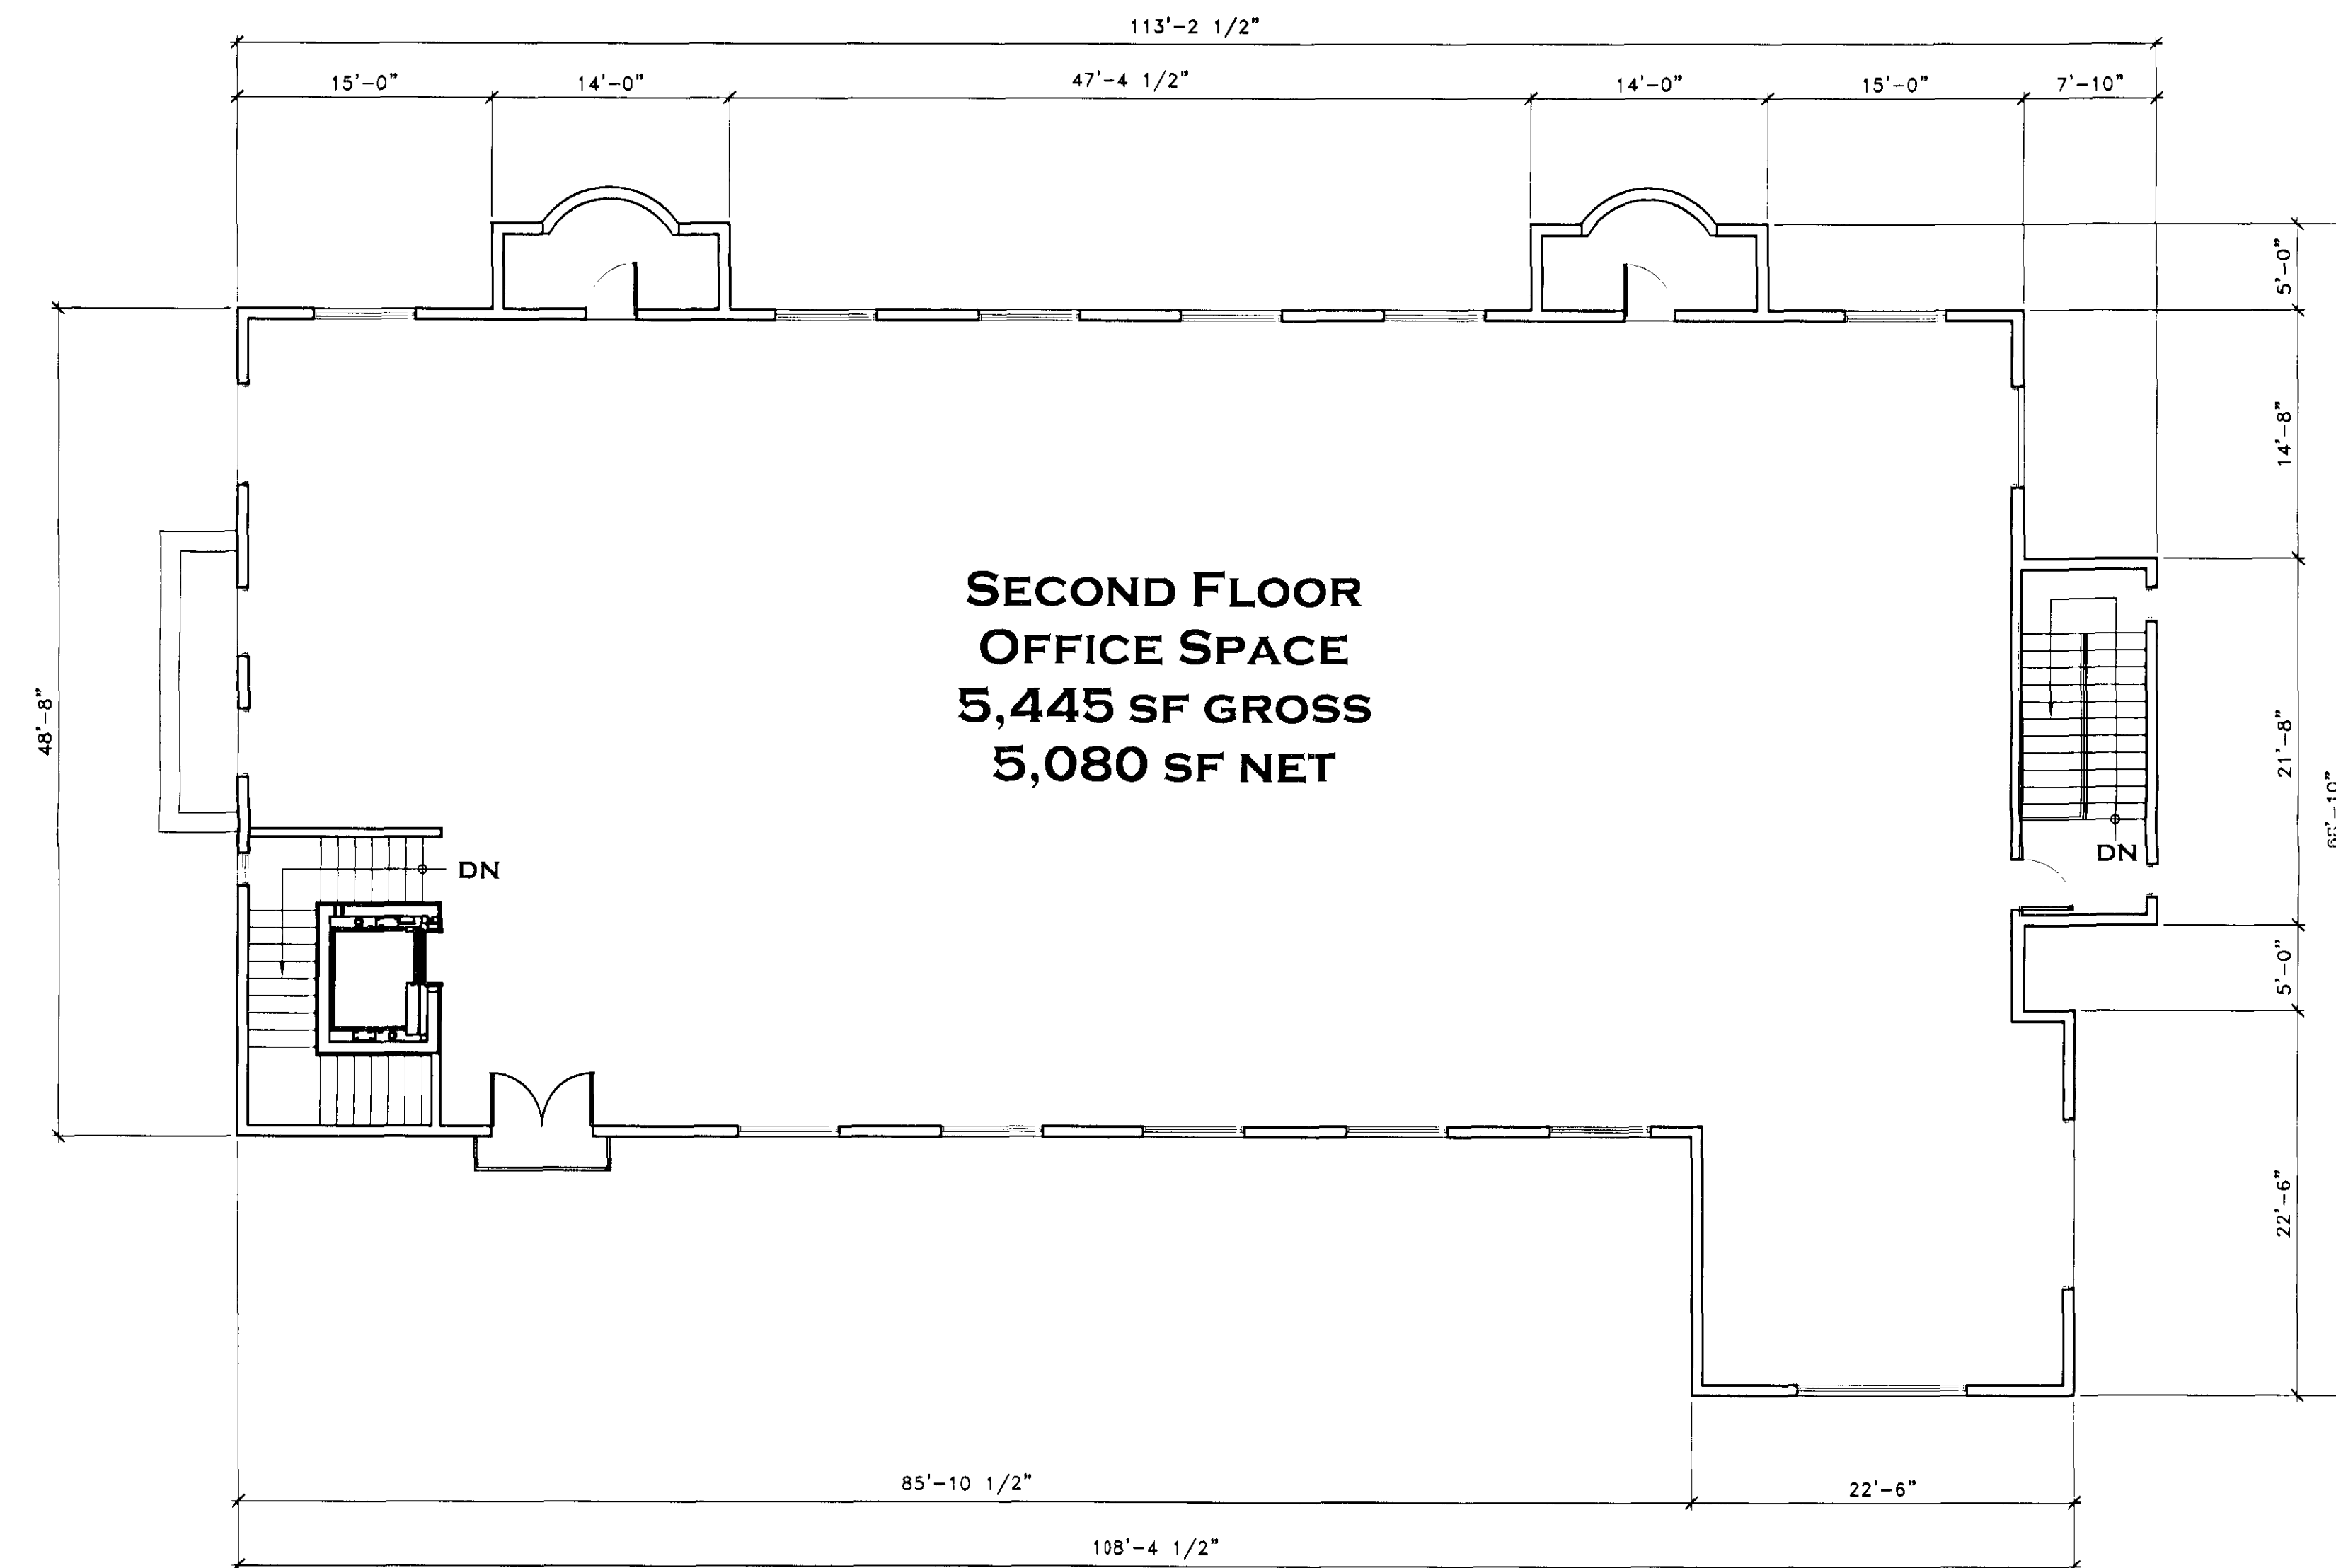

© 2006 H & S International LLC. THIS DOCUMENT IS THE PROPERTY OF H&S INTERNATIONAL LLC. AND CAN NOT BE COPIED OR REPRODUCED WITHOUT WRITTEN AUTHORIZATION FROM THE PRINCIPAL OF H&S INTERNATIONAL.

DATE 5 DECEMBER 2006

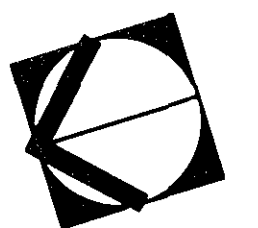


H&S International LLC
17785 N. PACESETTER WAY
DISCOVER HOUSE
SUITE 900
SCOTTSDALE, ARIZONA 85255-5431
480-585-0898
480-585-2298 (FAX)

PLANNING UNIT 1.1




91-DR-2006
REV: 12/8/2006

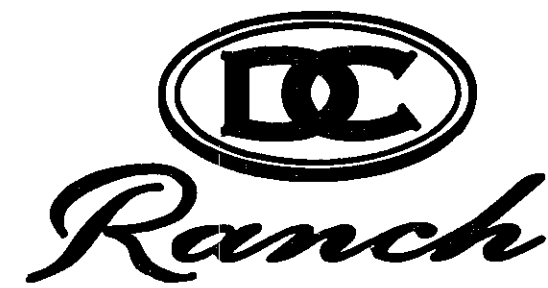



BUILDING 'L' 1ST FLOOR PLAN

BLDG L - 1ST

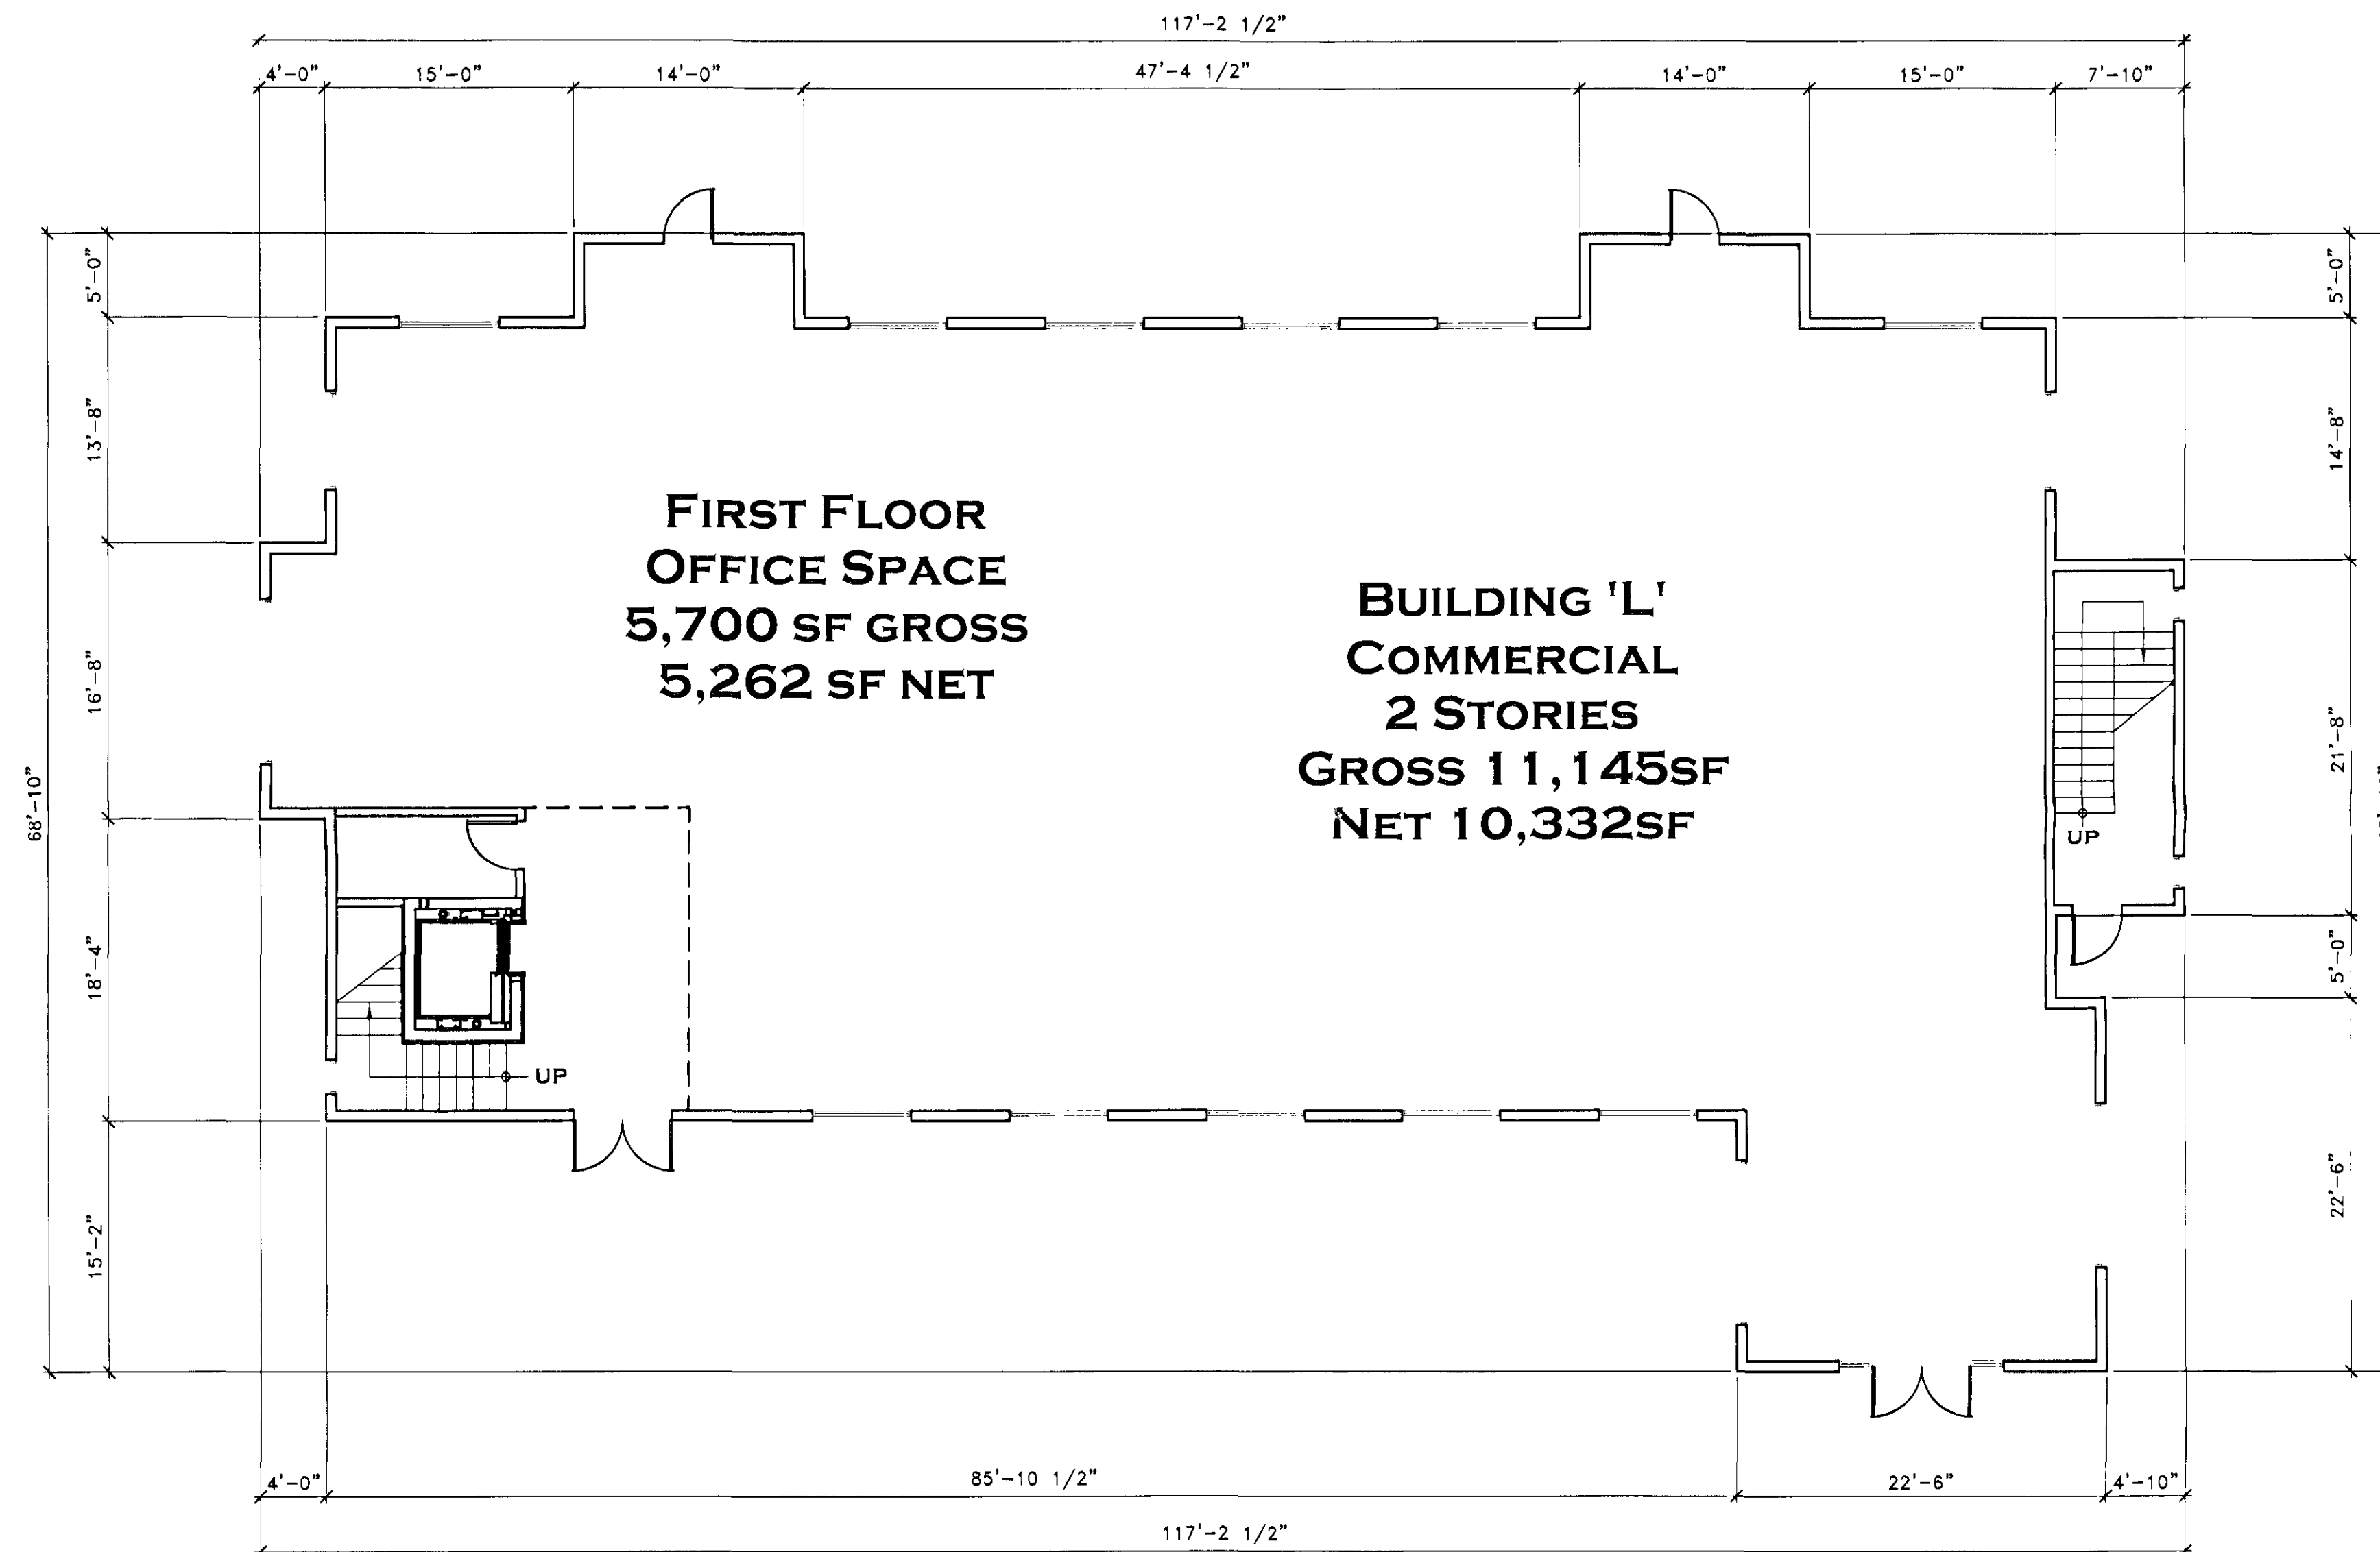

© 2006 H & S International LLC. THIS DOCUMENT IS THE PROPERTY OF H&S INTERNATIONAL LLC. AND CAN NOT BE COPIED OR REPRODUCED WITHOUT WRITTEN AUTHORIZATION FROM THE PRINCIPAL OF H&S INTERNATIONAL.

DATE 5 DECEMBER 2006

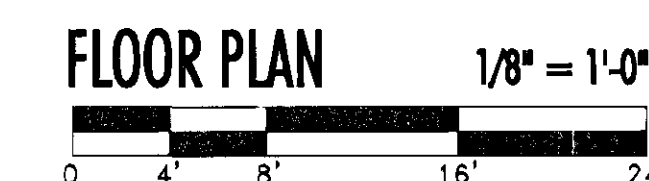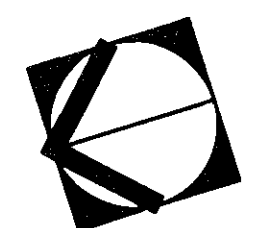

H&S International LLC
17785 N. PACESETTER WAY
DISCOVER HOUSE
SUITE 900
SCOTTSDALE, ARIZONA 85255-5431
480-585-6898
480-585-2298 (FAX)

PLANNING UNIT 1.1




91-DR-2006
REV: 12/8/2006




BLDG K

BUILDING "K" FLOOR PLAN

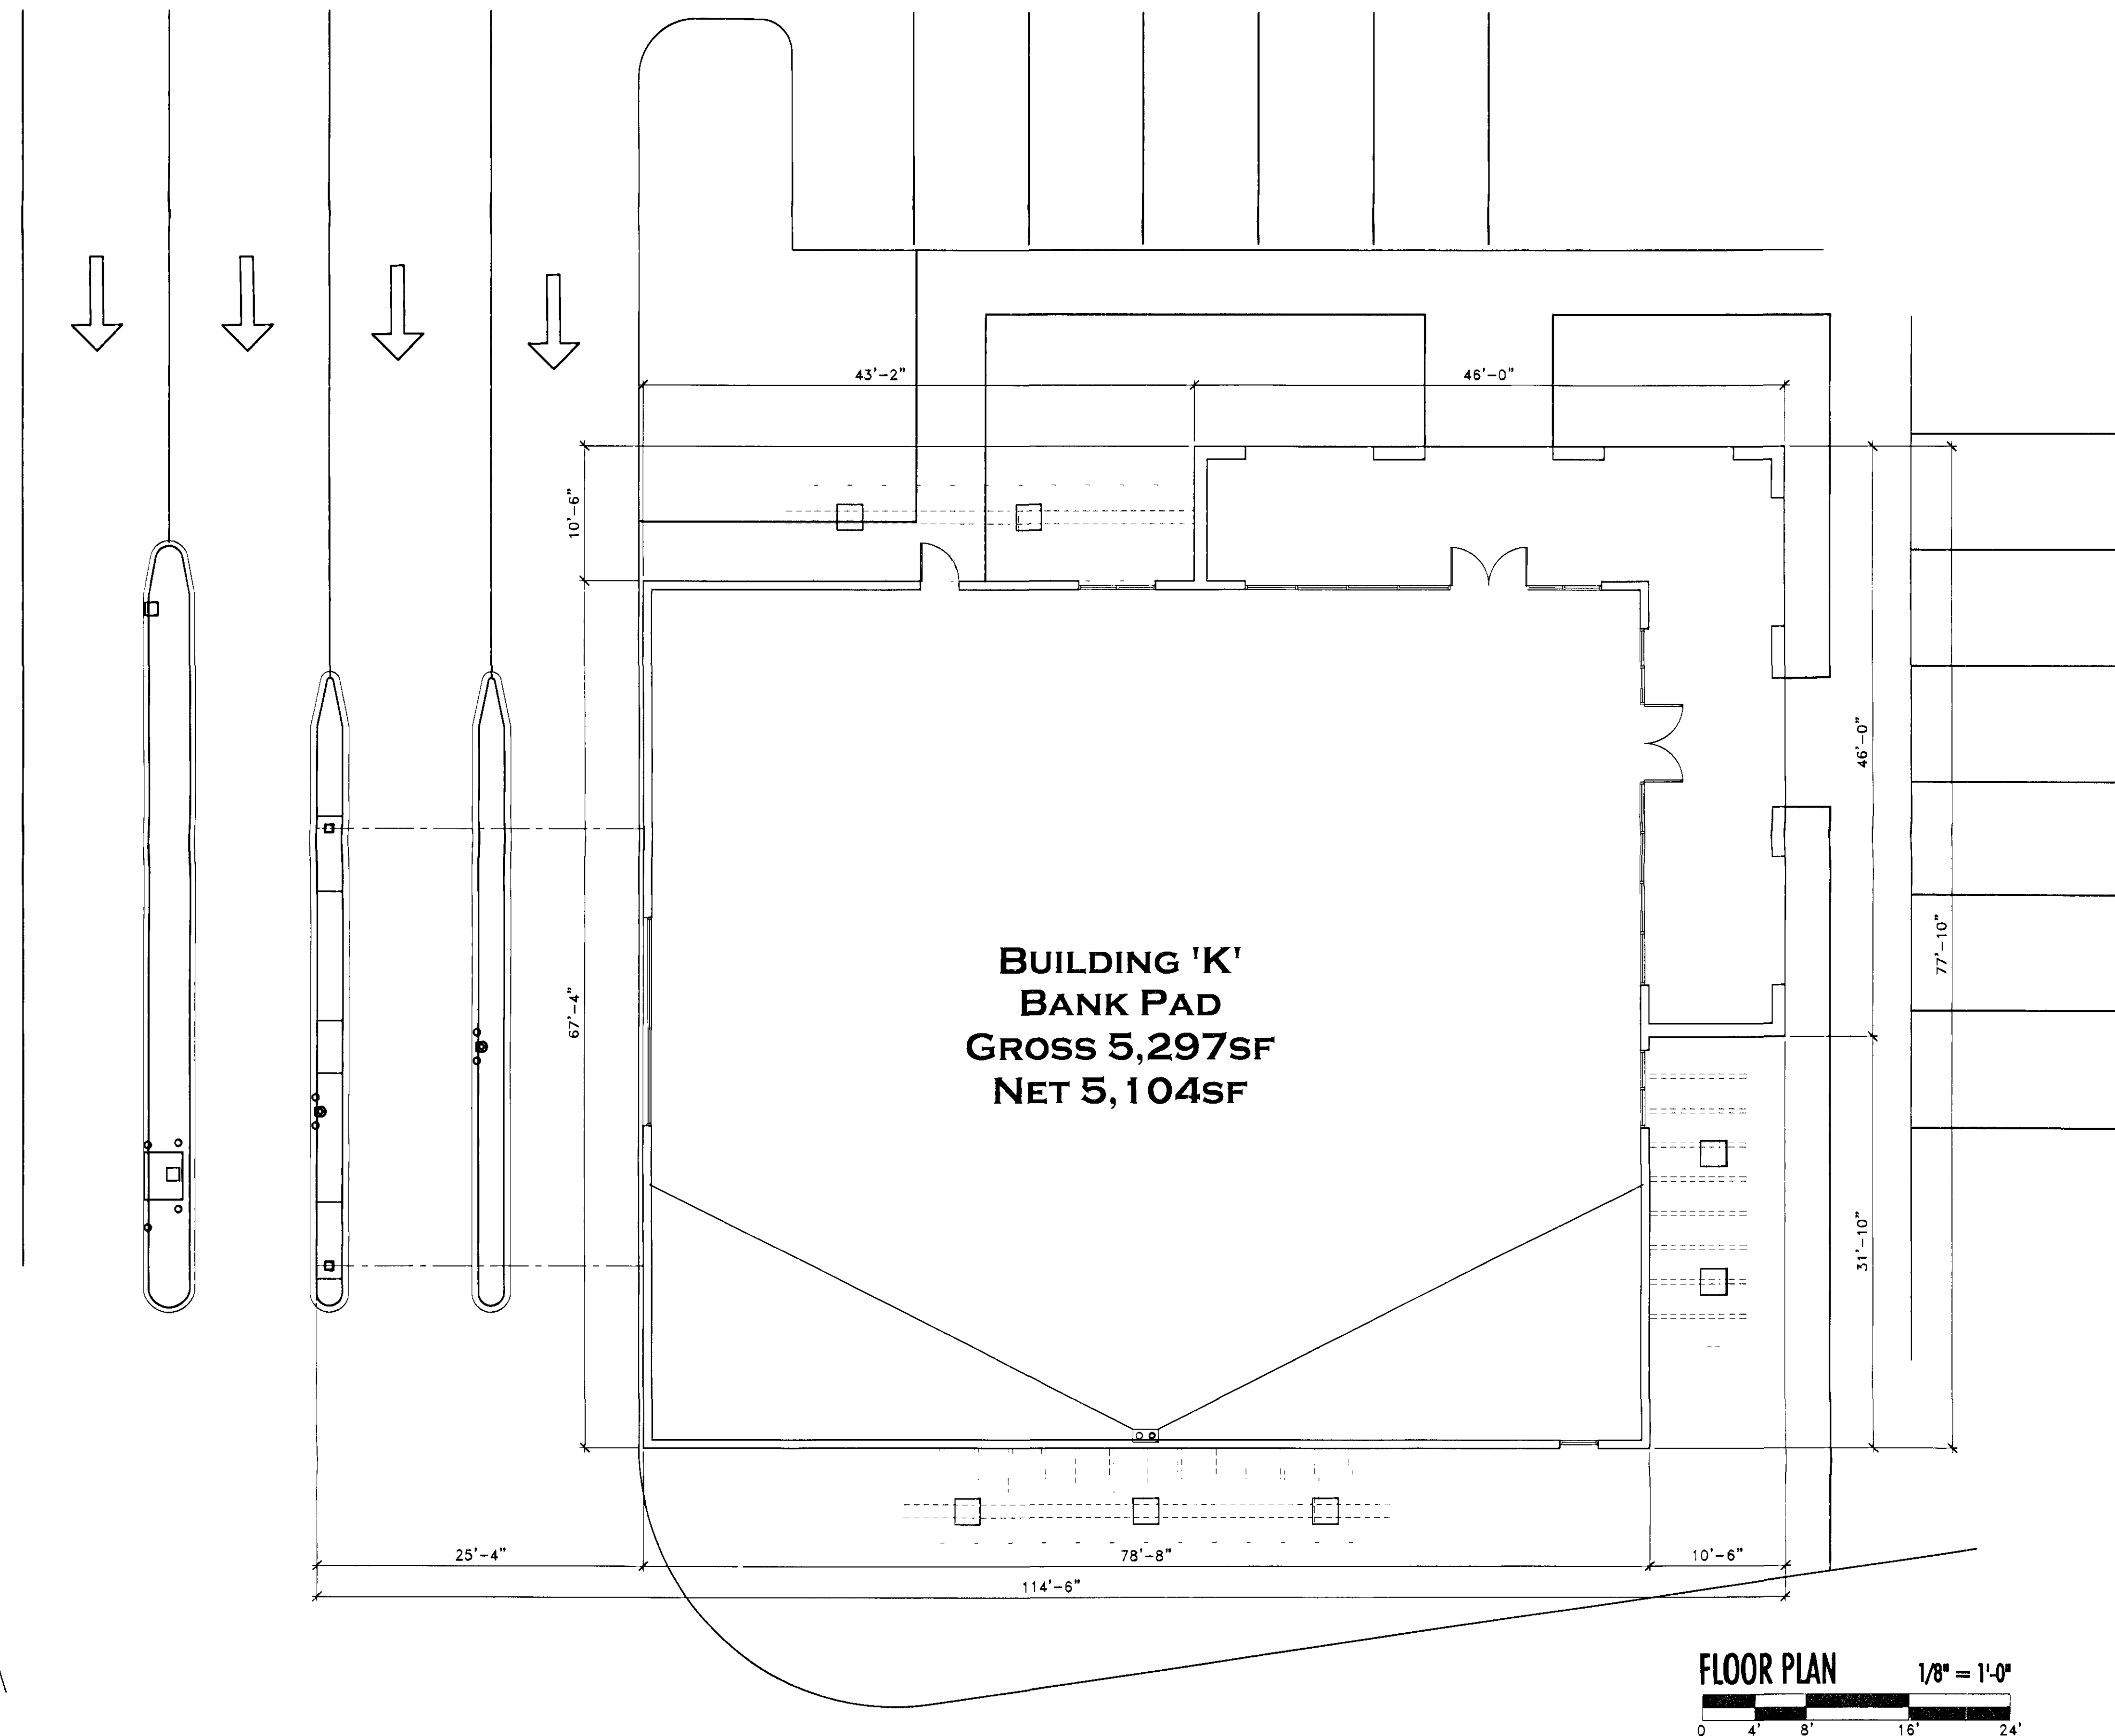

© 2006 H & S International LLC. THIS DOCUMENT IS THE PROPERTY OF H&S INTERNATIONAL LLC. AND CAN NOT BE COPIED OR REPRODUCED WITHOUT WRITTEN AUTHORIZATION FROM THE PRINCIPAL OF H&S INTERNATIONAL.

DATE 5 DECEMBER 2006

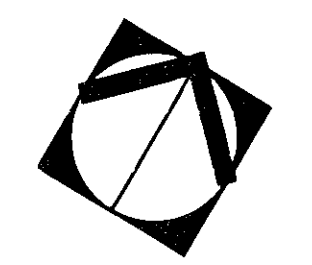

H&S International LLC
17195 N. PALMSETTER WAY
DISCOVER HOUSE
SUITE 800
SCOTTSDALE, ARIZONA 85255-5431
480-585-6898
480-585-2298 (FAX)

PLANNING UNIT 1.1




91-DR-2006
REV: 12/8/2006





BUDG-H

BUILDING "H" FLOOR PLAN

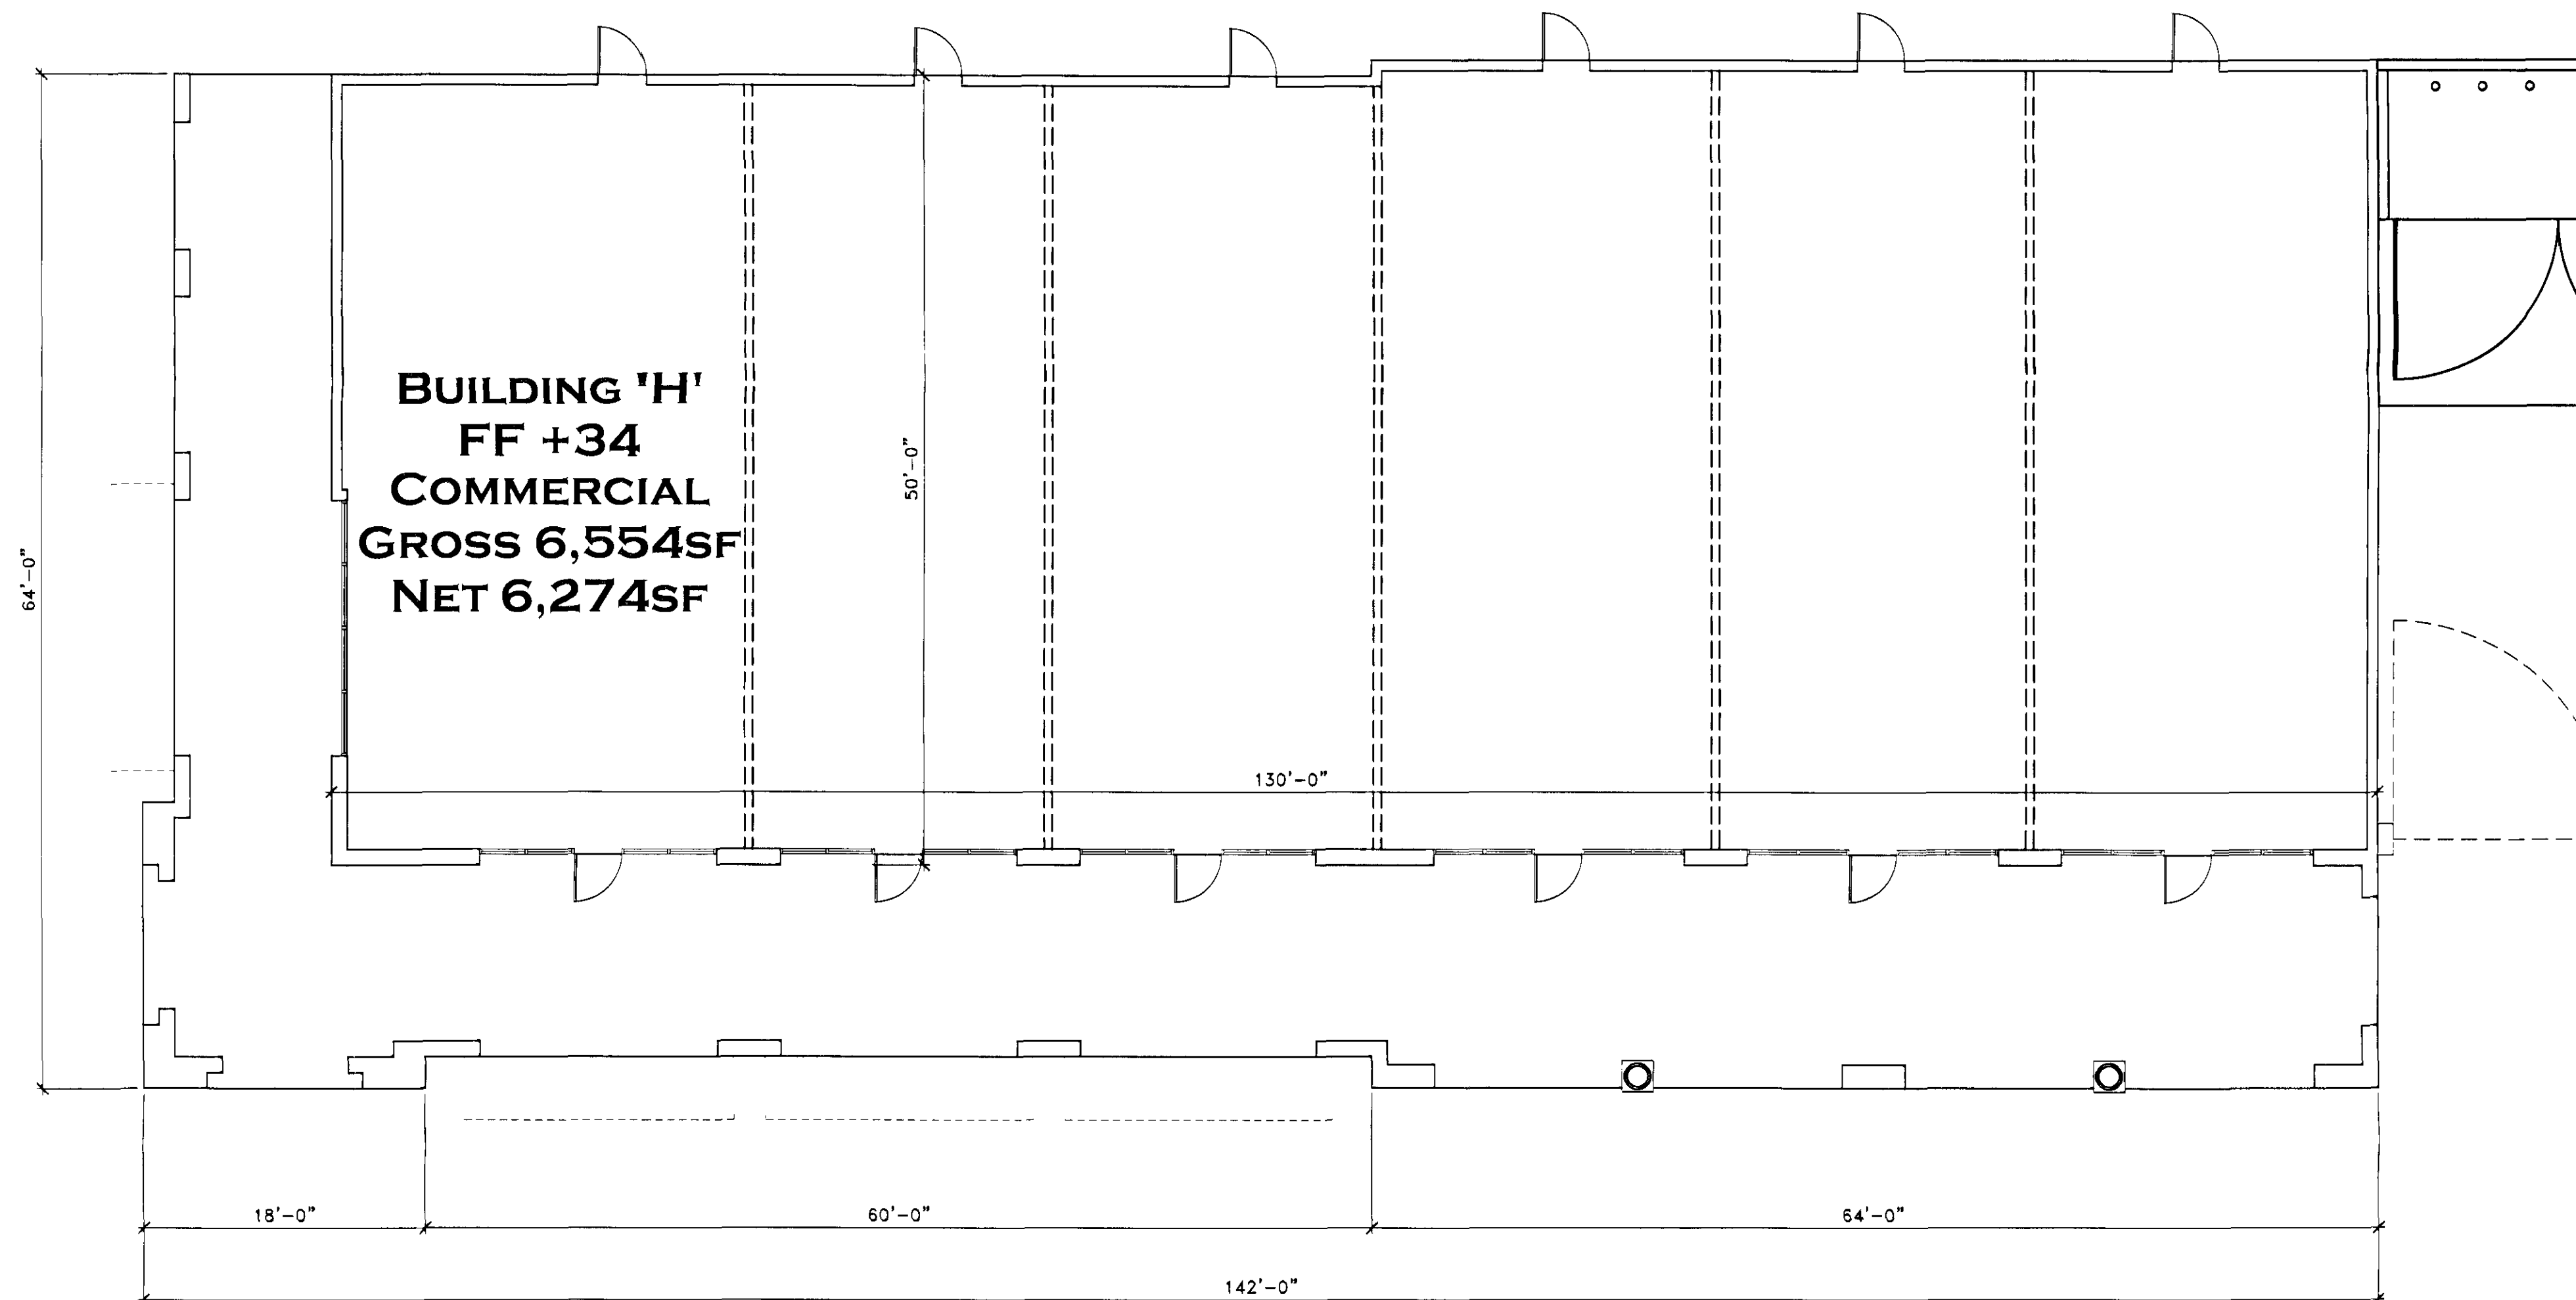

© 2006 H & S International LLC. THIS DOCUMENT IS THE PROPERTY OF H&S INTERNATIONAL LLC, AND CAN NOT BE COPIED OR REPRODUCED WITHOUT WRITTEN AUTHORIZATION FROM THE PRINCIPAL OF H&S INTERNATIONAL.

DATE 5 DECEMBER 2006

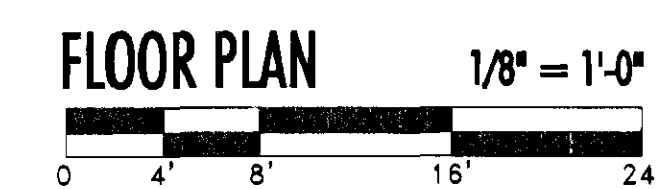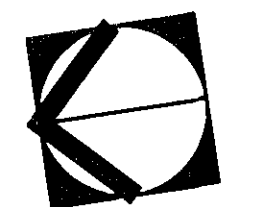


H&S International LLC
17785 N. PACESETTER WAY
DISCOVER HOUSE
SUITE 100
SCOTTSDALE, ARIZONA 85255-5431
480-585-6898
480-585-2298 (FAX)

PLANNING UNIT 1.1




91-DR-2006
REV: 12/8/2006

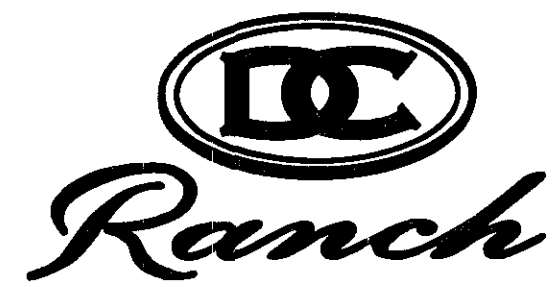

BLDG G

BUILDING "G" FLOOR PLAN

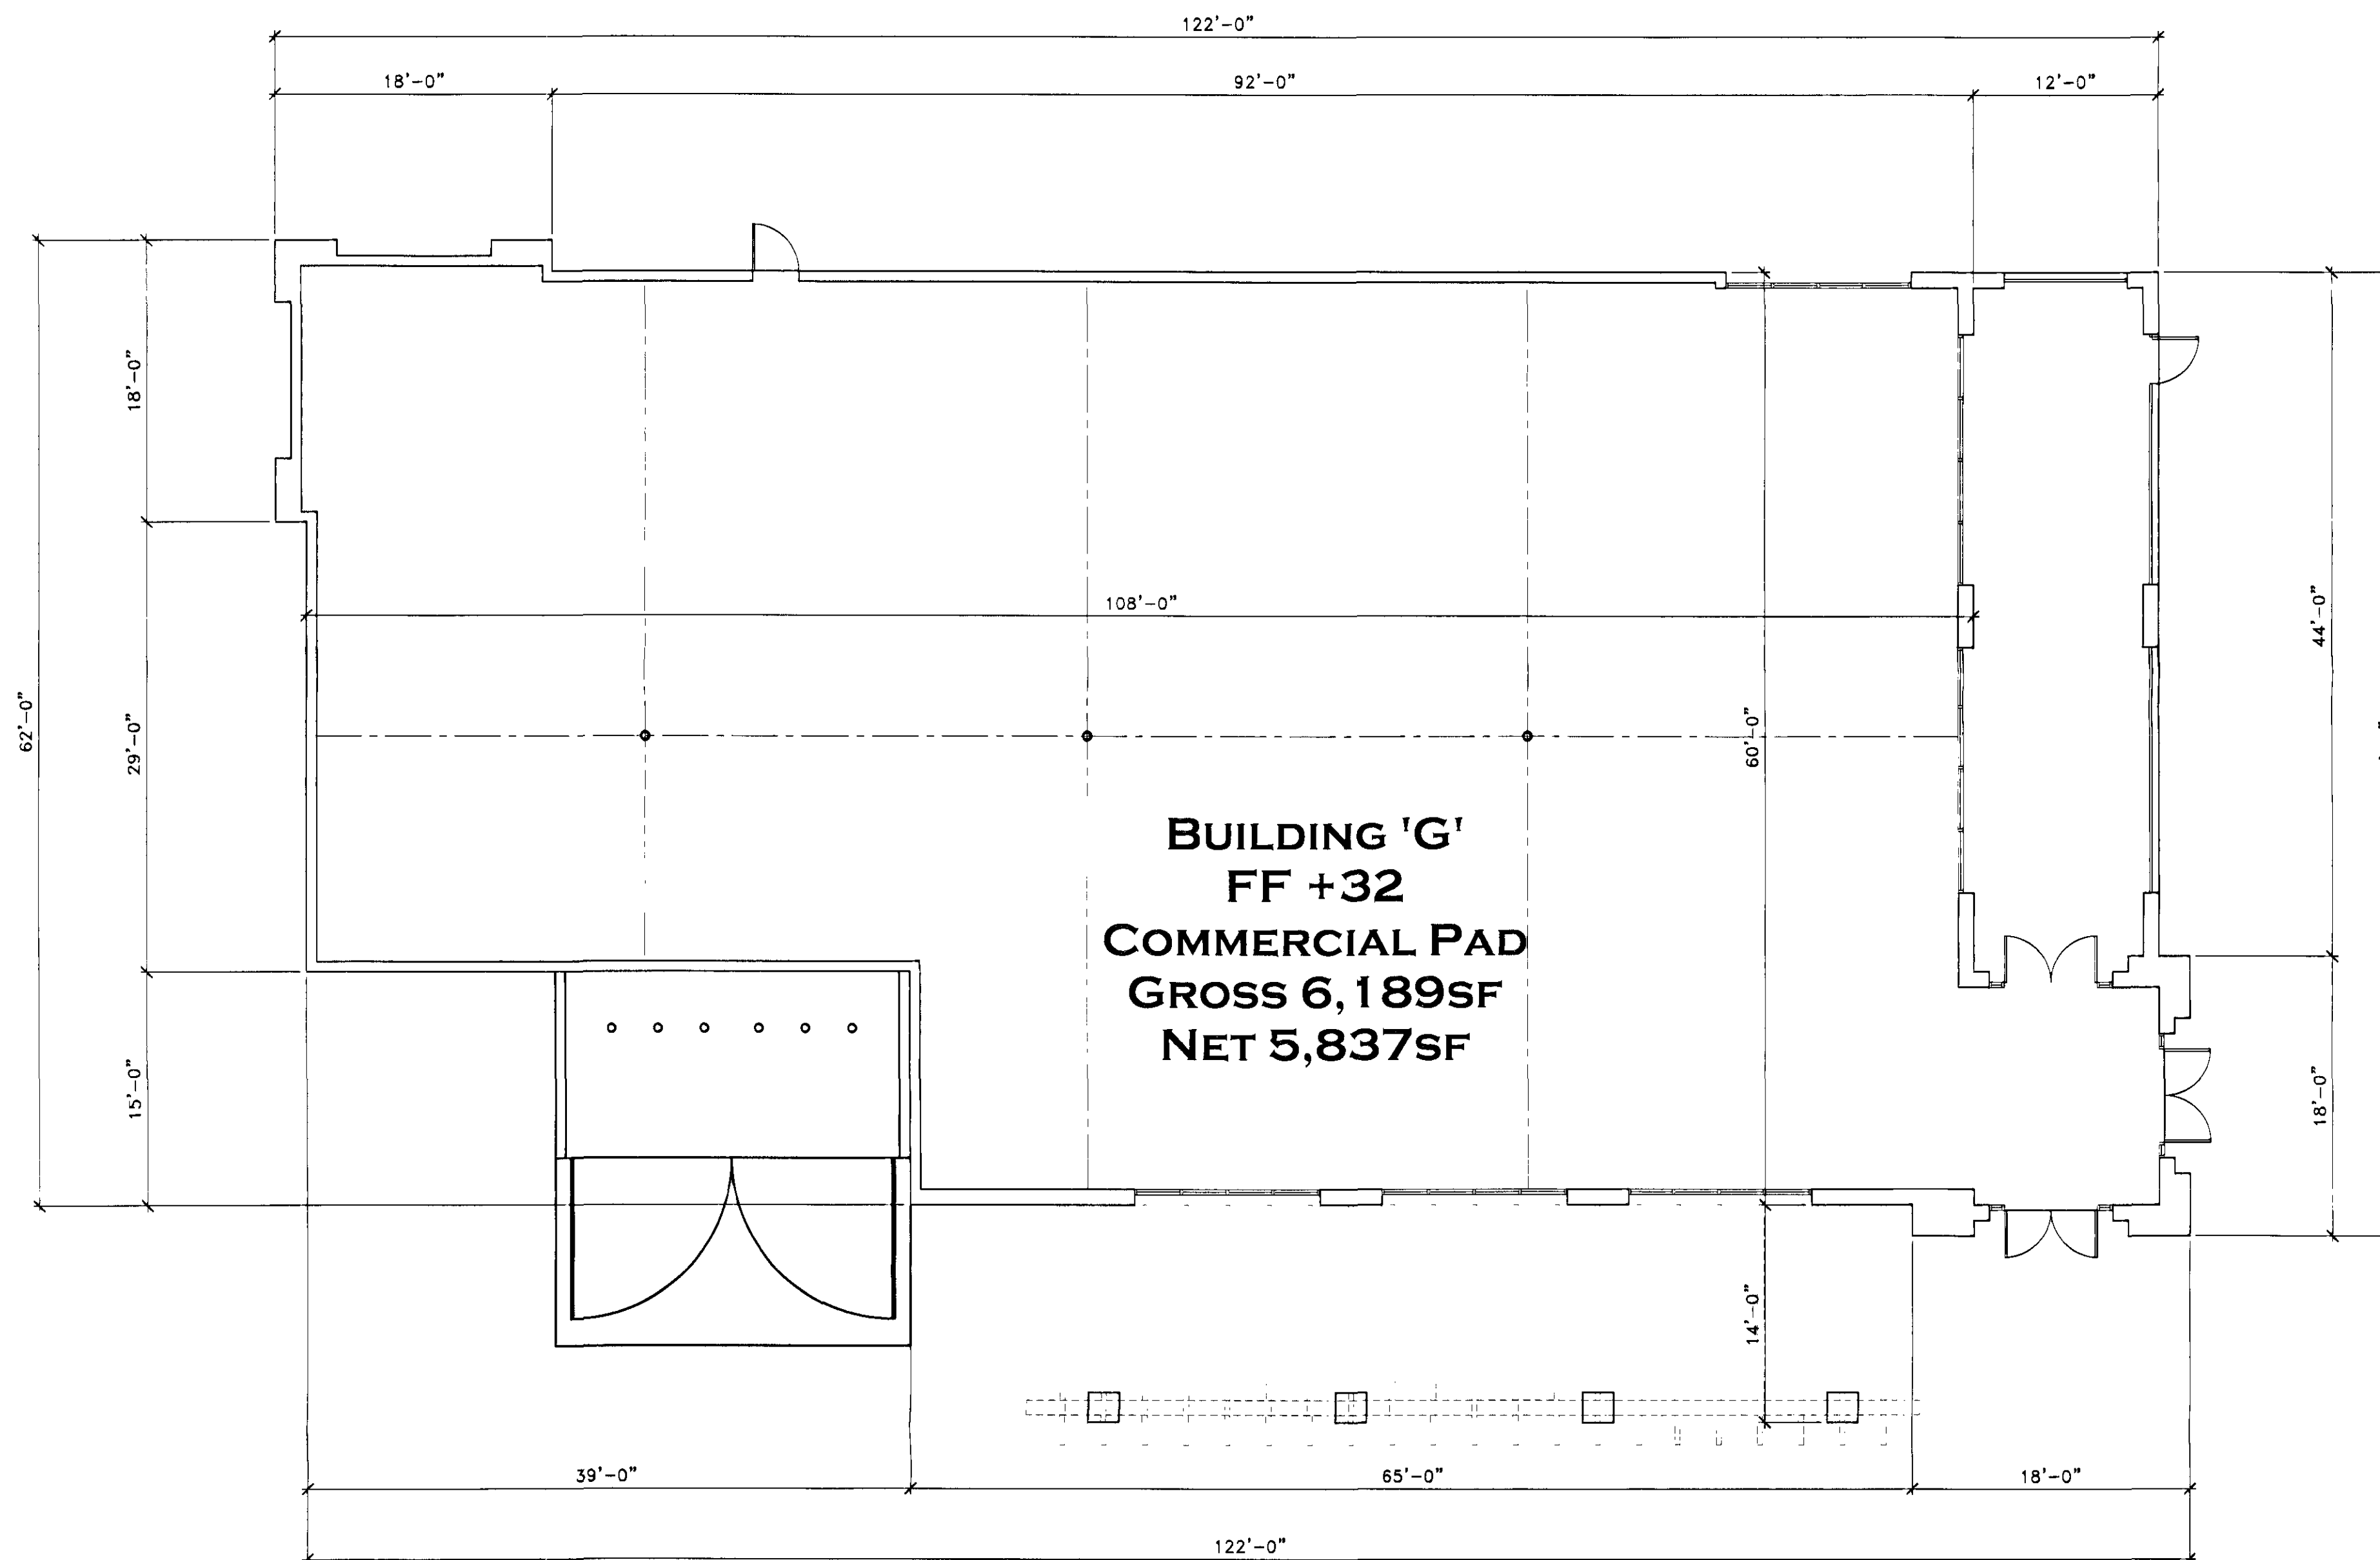

© 2006 H & S International LLC. THIS DOCUMENT IS THE PROPERTY OF H&S INTERNATIONAL LLC, AND CAN NOT BE COPIED OR REPRODUCED WITHOUT WRITTEN AUTHORIZATION FROM THE PRINCIPAL OF H&S INTERNATIONAL.

DATE 5 DECEMBER 2006

FLOOR PLAN 1/8" = 1'-0"




H&S International LLC
17195 N. PACESETTER WAY
DISCOVER HOUSE
SUITE 800
SCOTTSDALE, ARIZONA 85255-5431
480-585-6898
480-585-2298 (FAX)

PLANNING UNIT 1.1




91-DR-2006
REV: 12/8/2006

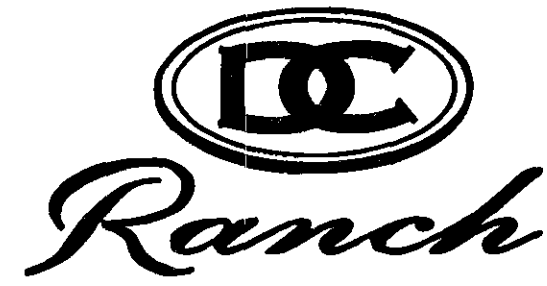


BUILDING "J" FIRST FLOOR PLAN

BUDG-J-1ST

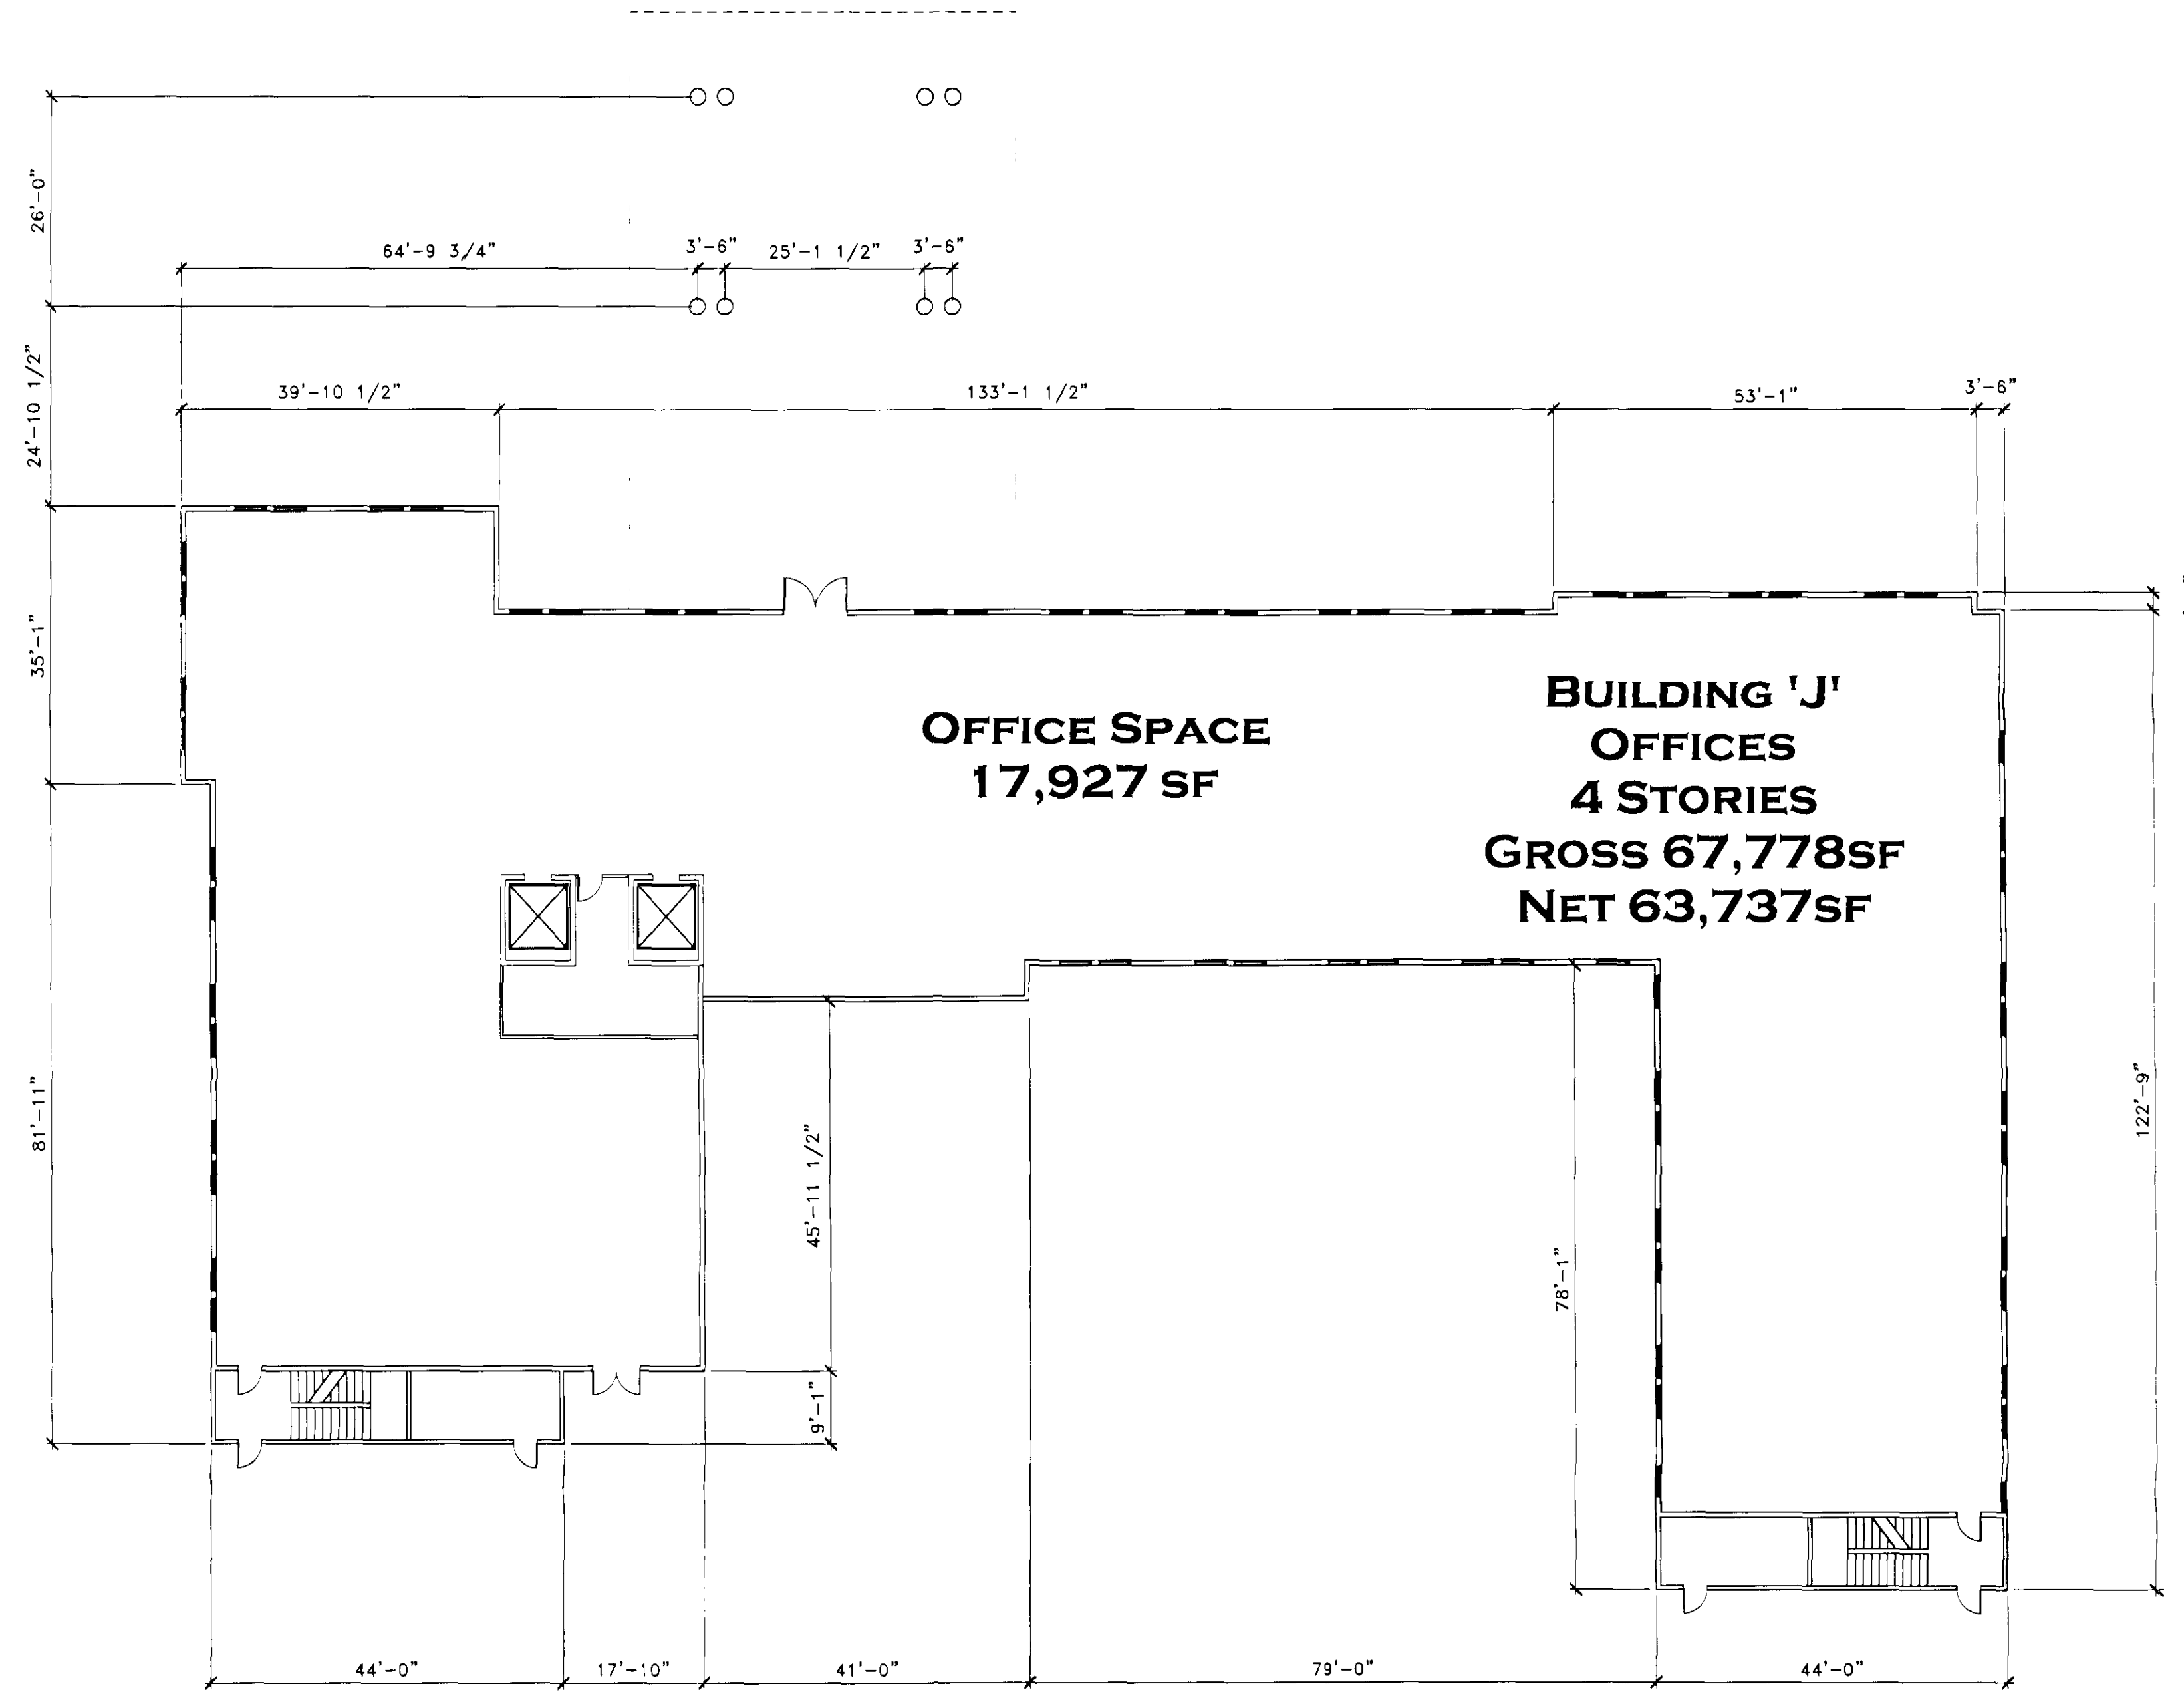


© 2006 H & S International LLC. THIS DOCUMENT IS THE PROPERTY OF H&S INTERNATIONAL LLC. AND CAN NOT BE COPIED OR REPRODUCED WITHOUT WRITTEN AUTHORIZATION FROM THE PRINCIPAL OF H&S INTERNATIONAL.

DATE 5 DECEMBER 2006

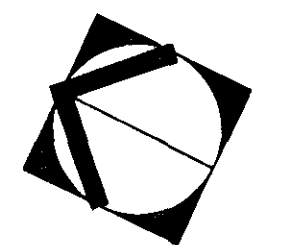

FIRST FLOOR PLAN 1/16" = 1'-0"

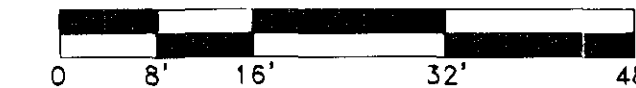


H&S International LLC
17195 N. PACESETTER WAY
DISCOVER HOUSE
SUITE 900
SCOTTSDALE, ARIZONA 85255-5431
480-585-6818
480-585-1278 (FAX)

PLANNING UNIT 1.1




91-DR-2006
REV: 12/8/2006

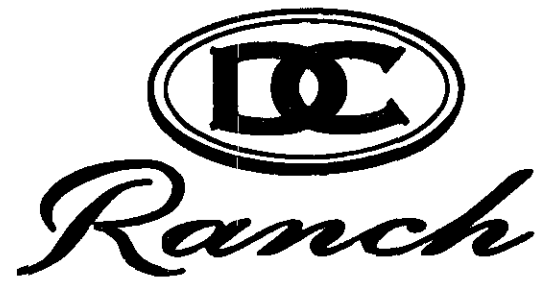

BUILDING "J" SECOND FLOOR PLAN

Bldg J - 2nd

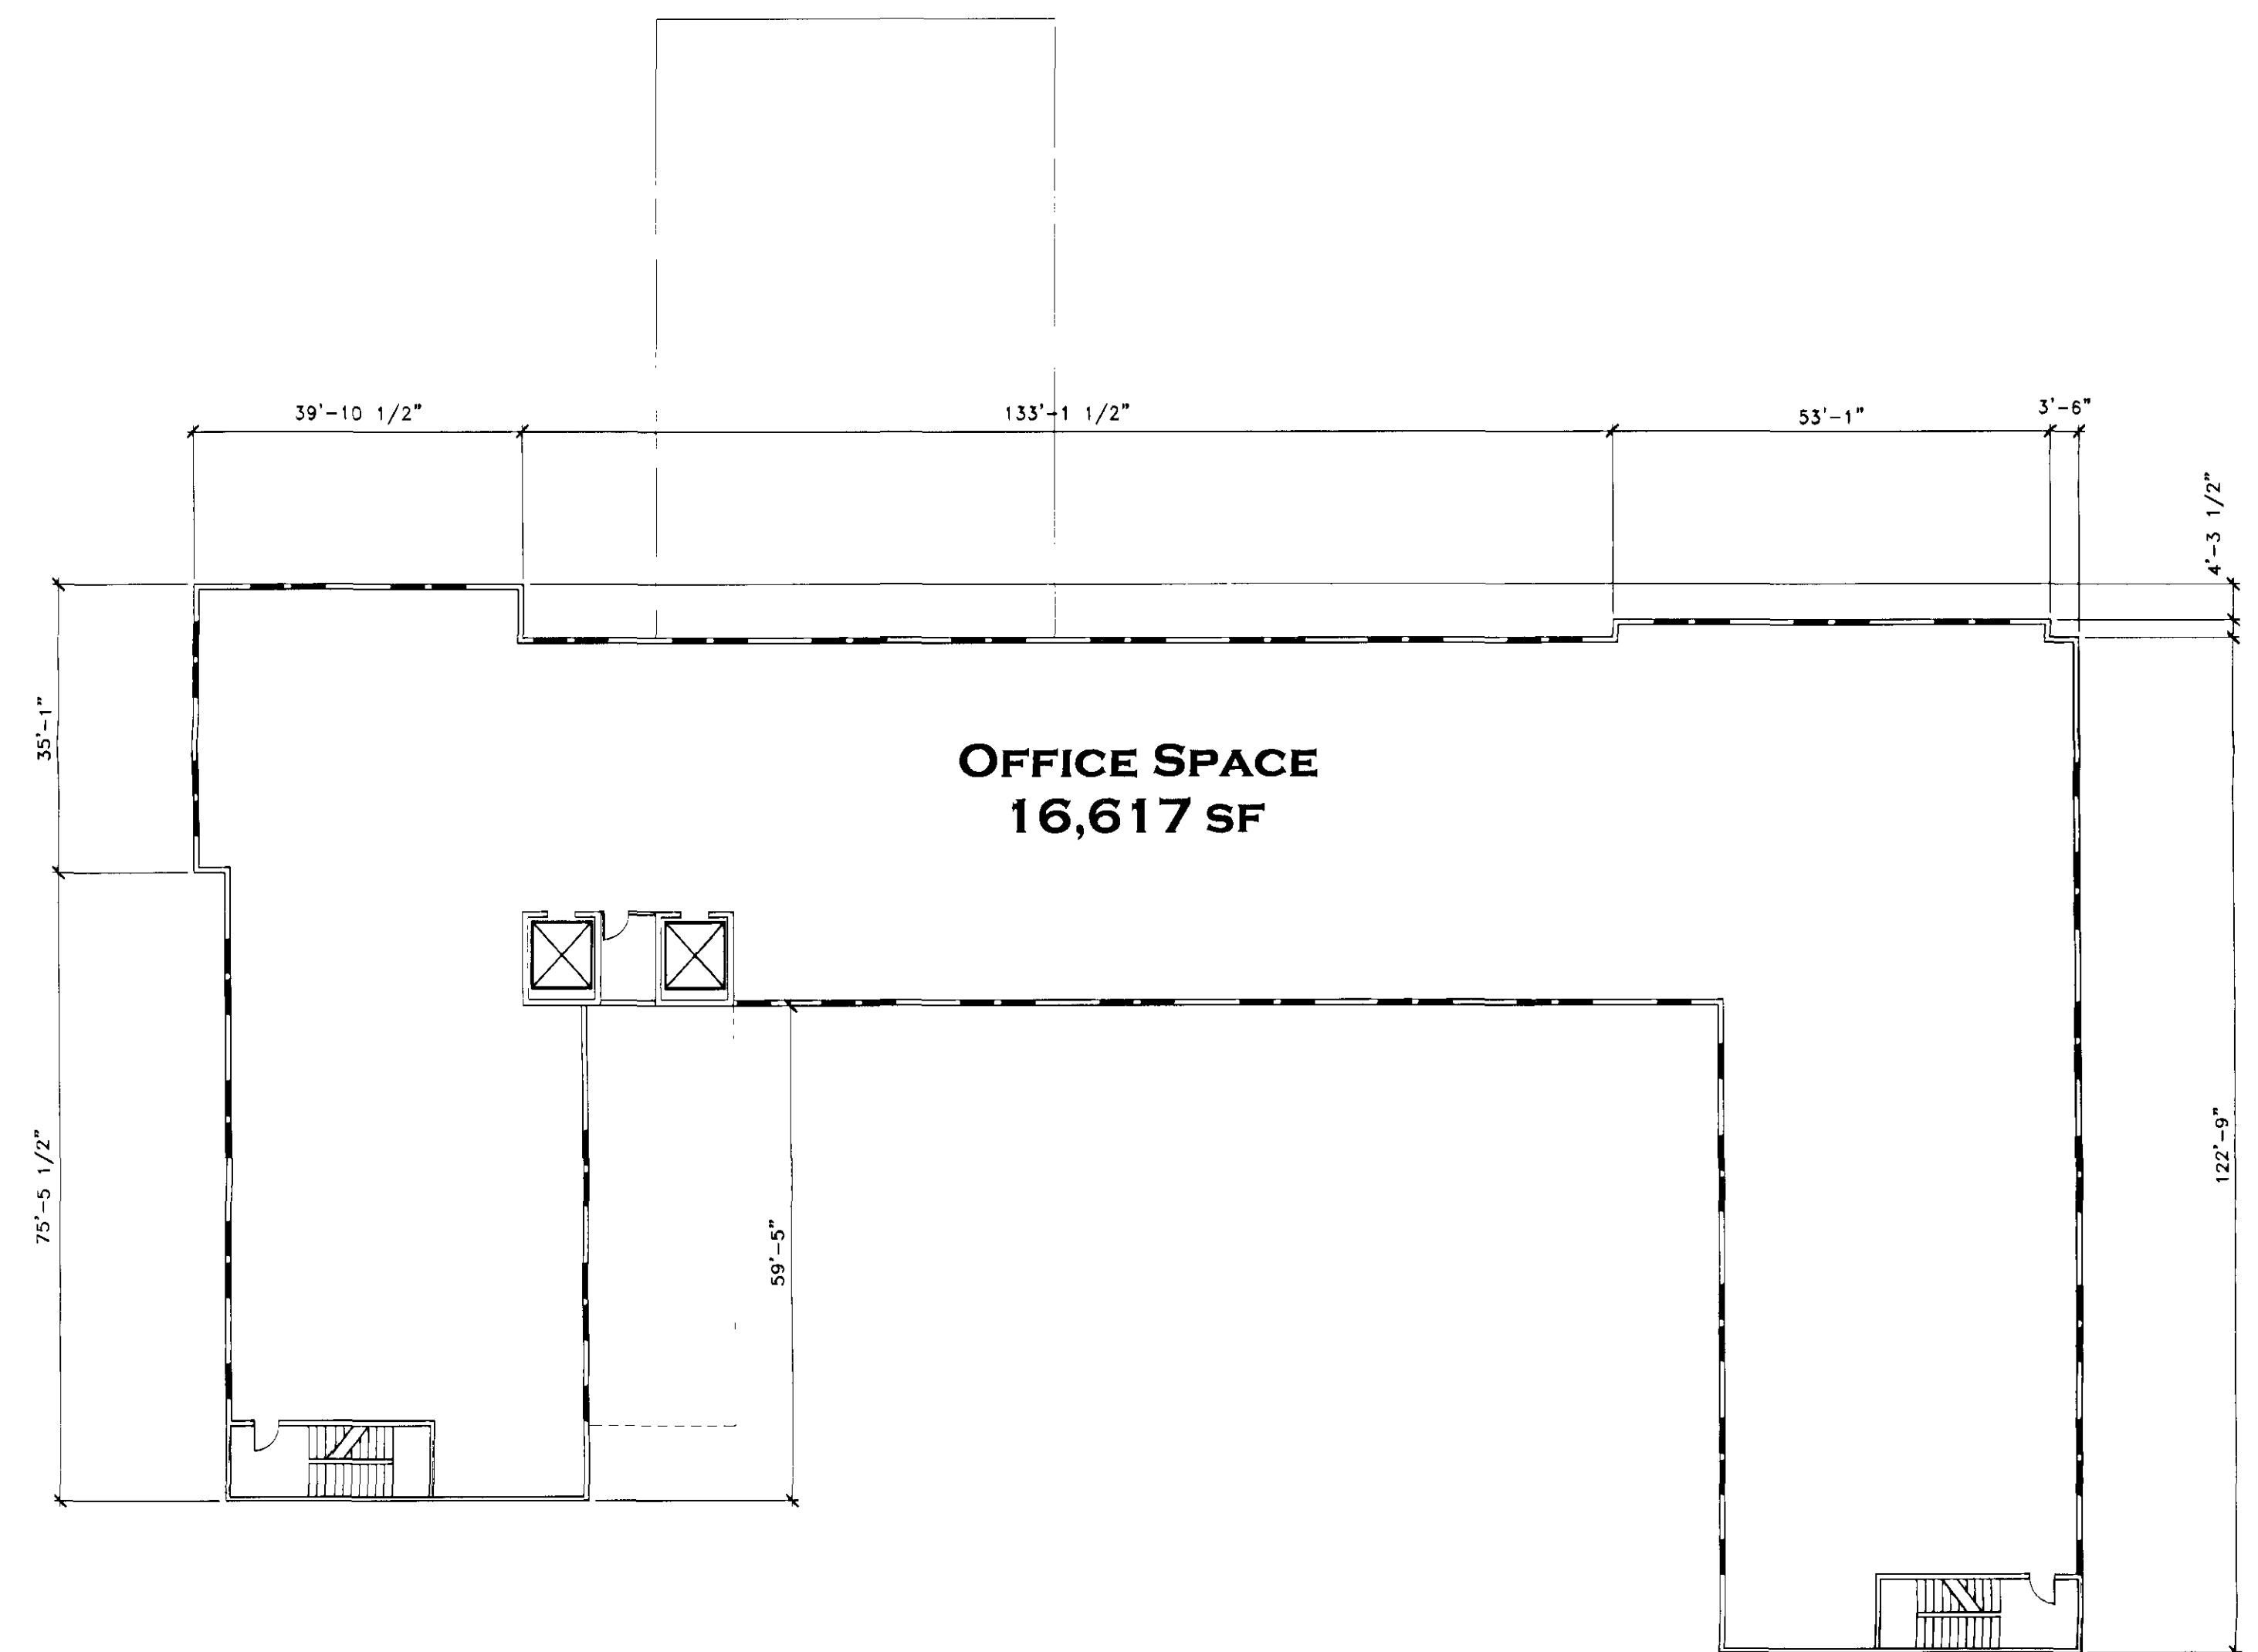

© 2006 H & S International LLC. THIS DOCUMENT IS THE PROPERTY OF H&S INTERNATIONAL LLC, AND CAN NOT BE COPIED OR REPRODUCED WITHOUT WRITTEN AUTHORIZATION FROM THE PRINCIPAL OF H&S INTERNATIONAL.

DATE 5 DECEMBER 2006



SECOND FLOOR PLAN 1/16" = 1'-0"

0 8' 16' 32' 48'




H&S International LLC
17795 N PAIDSCATTER WAY
DISCOVER HOUSE
SUITE 800
SCOTTSDALE, ARIZONA 85255-5431
480-385-6878
480-385-2298 (FAX)

PLANNING UNIT 1.1




91-DR-2006
REV: 12/8/2006

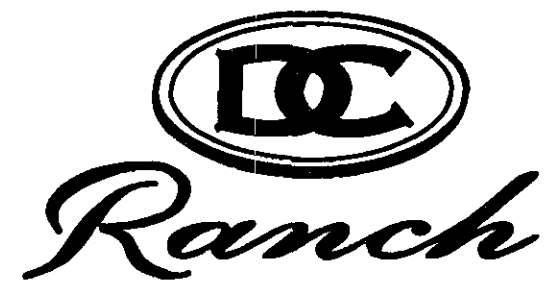


BLD J - 3RD

BUILDING "J" THIRD FLOOR PLAN

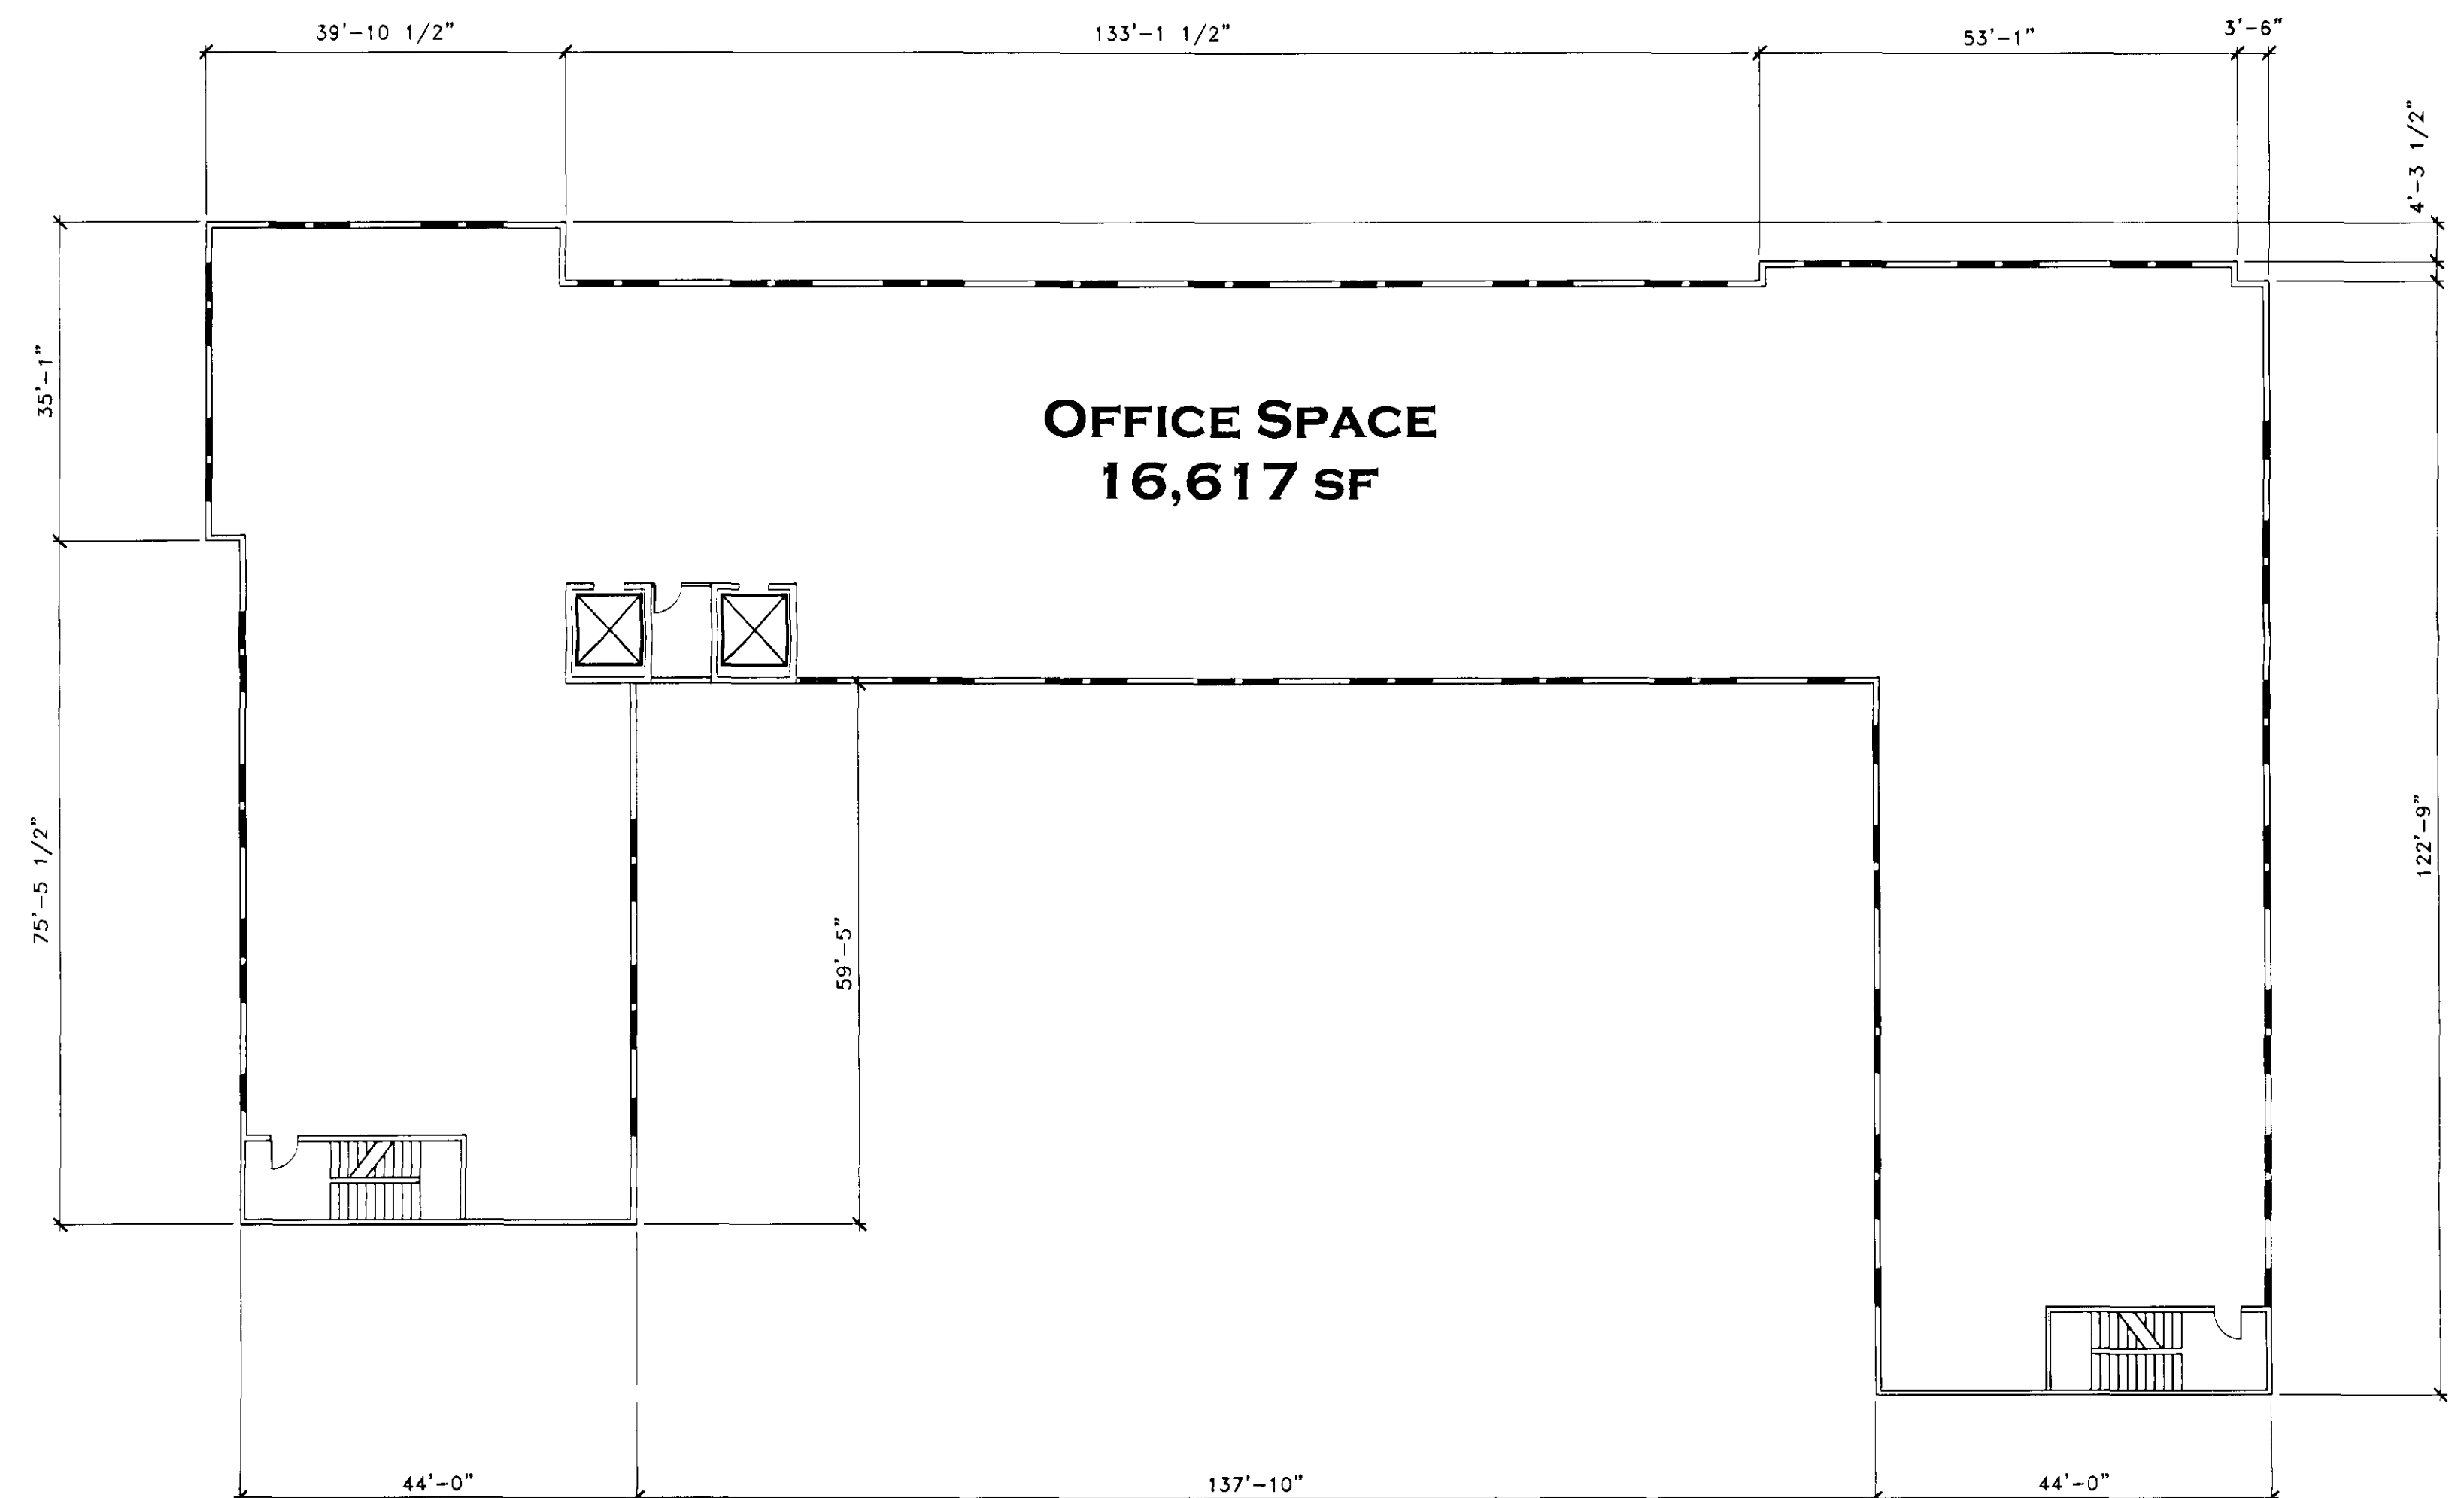

© 2006 H & S International LLC. THIS DOCUMENT IS THE PROPERTY OF H&S INTERNATIONAL LLC, AND CAN NOT BE COPIED OR REPRODUCED WITHOUT WRITTEN AUTHORIZATION FROM THE PRINCIPAL OF H&S INTERNATIONAL.

DATE 5 DECEMBER 2006

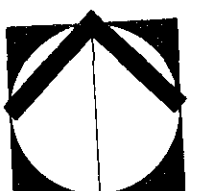

THIRD FLOOR PLAN 1/16" = 1'-0"




H&S International LLC
17795 N. PACESETTER WAY
DISCOVER HOUSE
SUITE 800
SCOTTSDALE, ARIZONA 85255-5431
480-585-6898
480-585-2298 (FAX)

PLANNING UNIT 1.1




91-DR-2006
REV: 12/8/2006

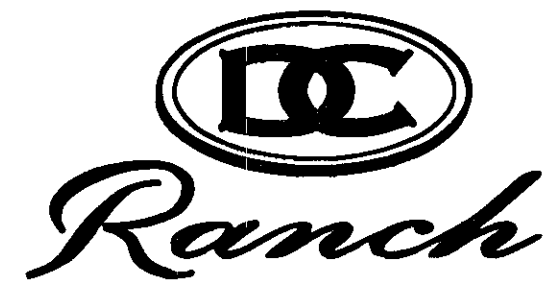


BLDG-J-4th

BUILDING "J" FOURTH FLOOR PLAN

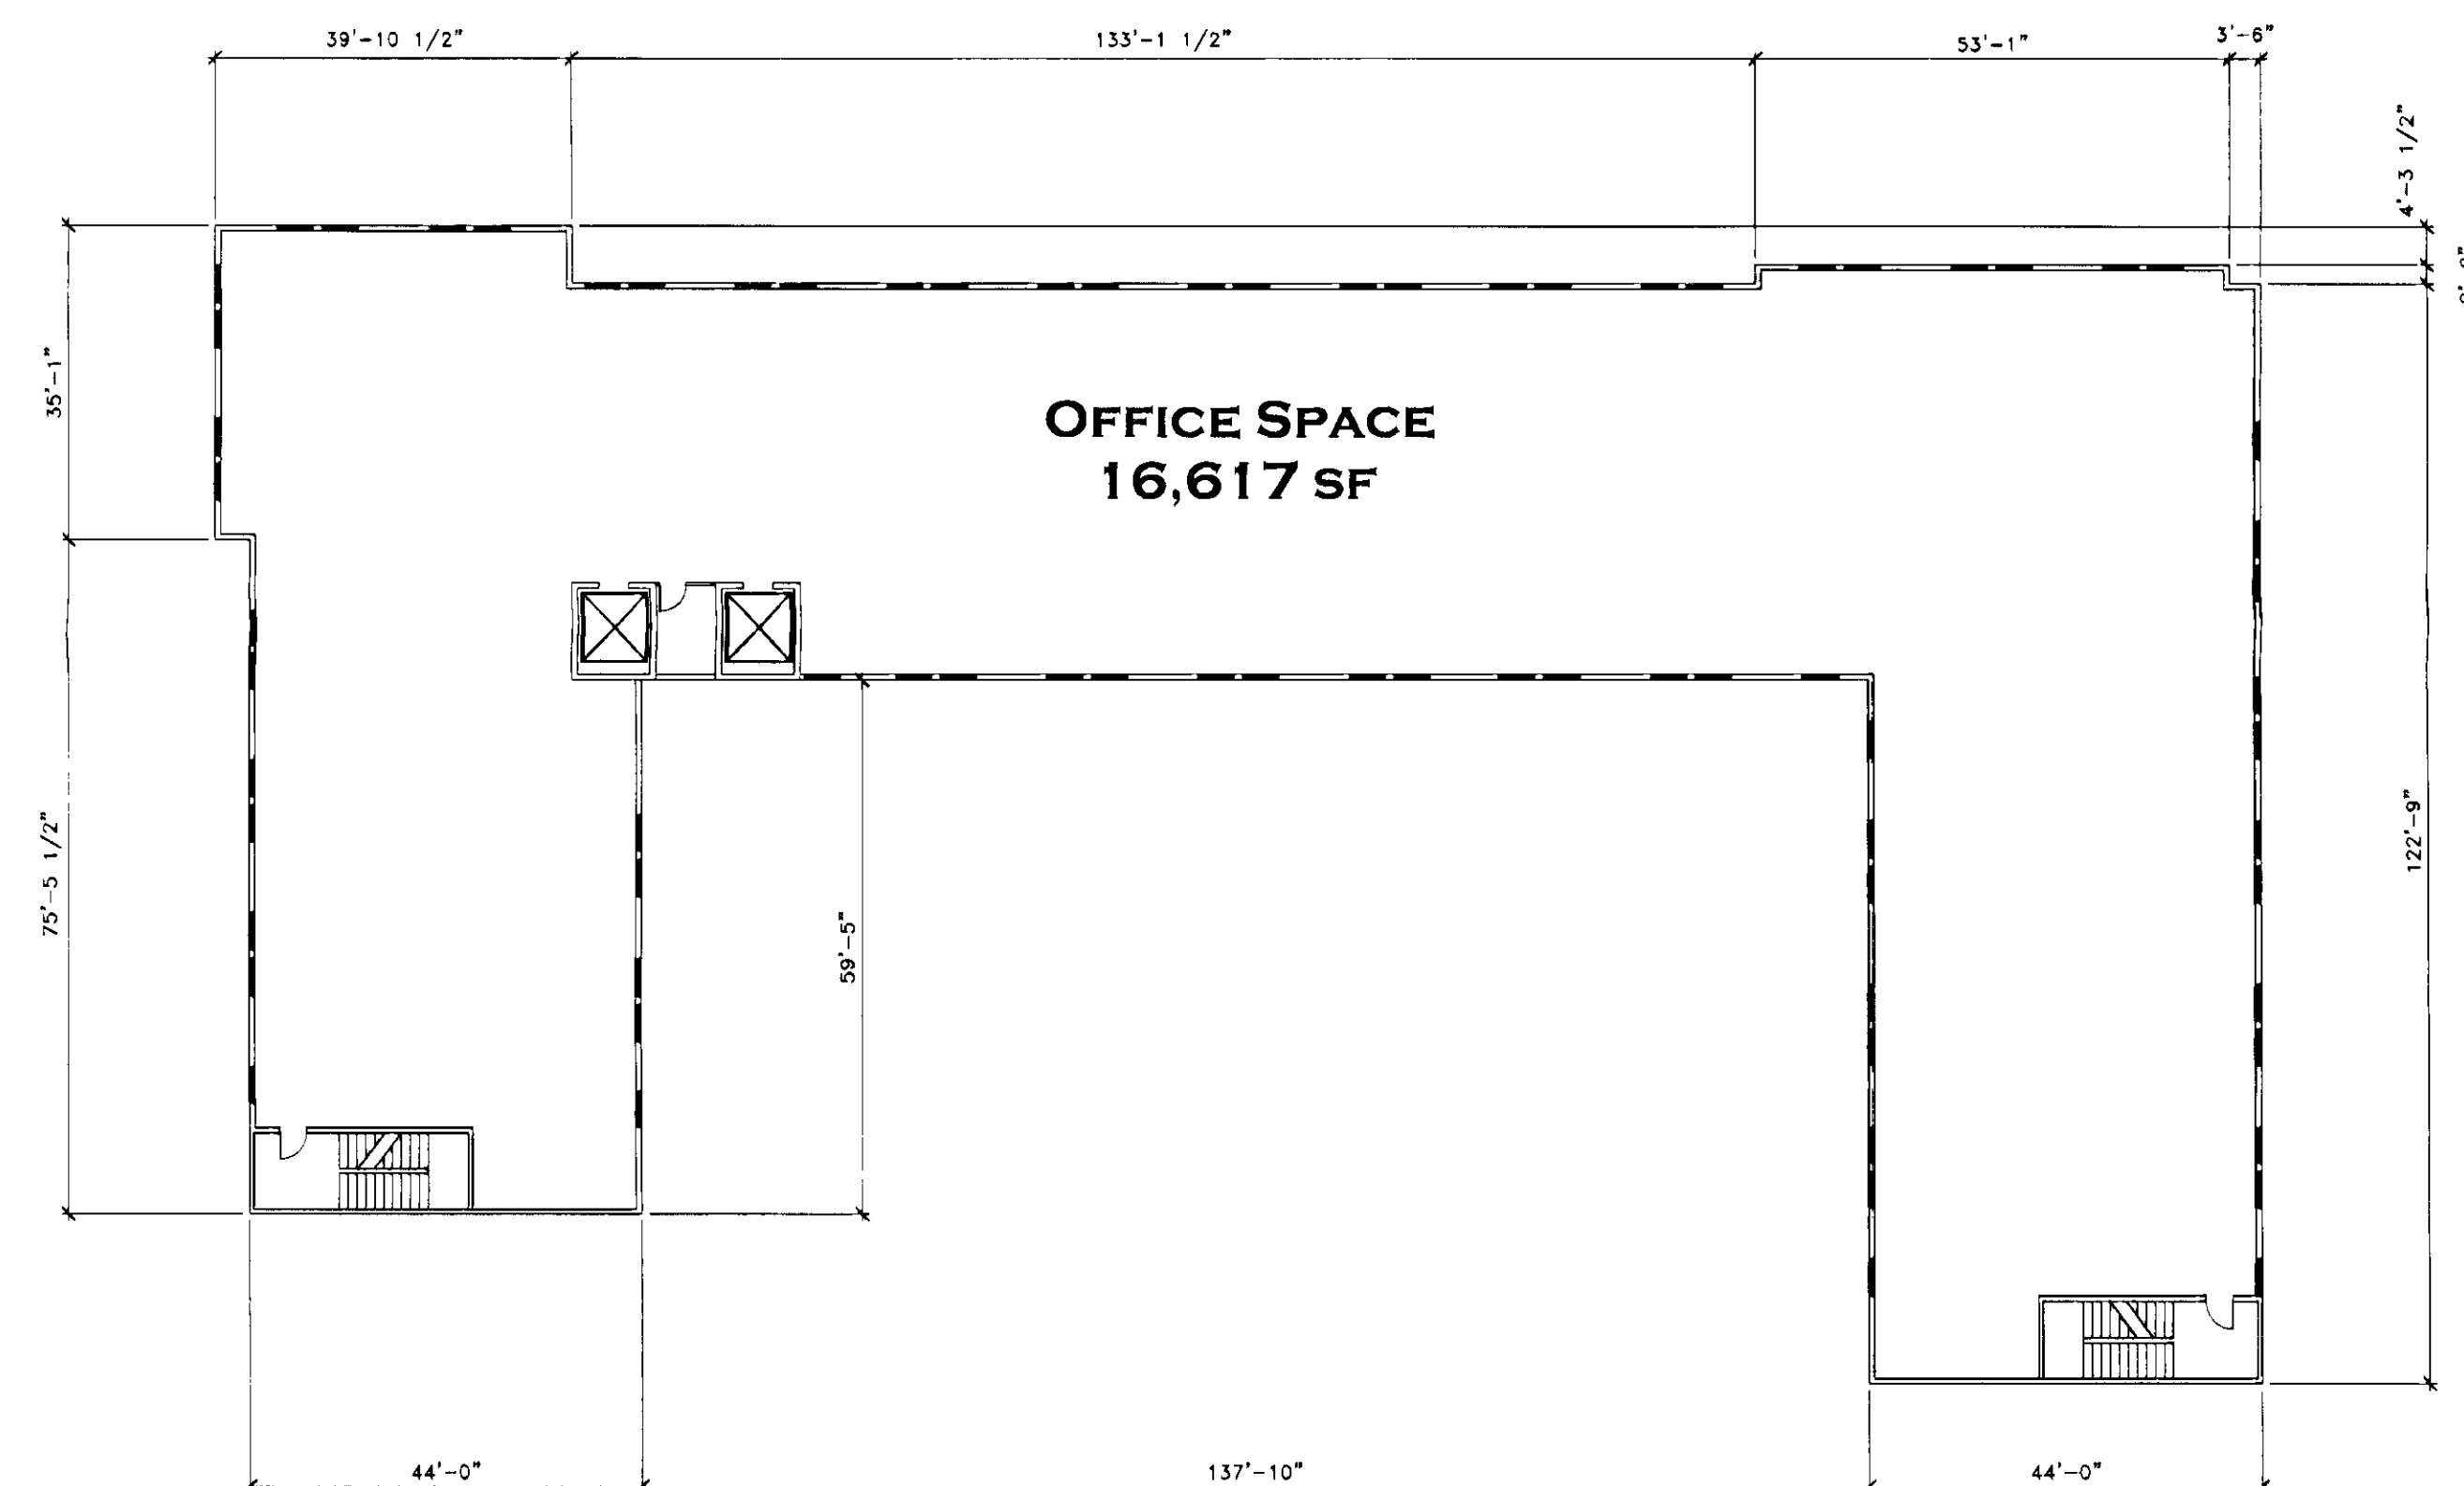

© 2006 H & S International LLC. THIS DOCUMENT IS THE PROPERTY OF H&S INTERNATIONAL LLC. AND CAN NOT BE COPIED OR REPRODUCED WITHOUT WRITTEN AUTHORIZATION FROM THE PRINCIPAL OF H&S INTERNATIONAL.

DATE 5 DECEMBER 2006

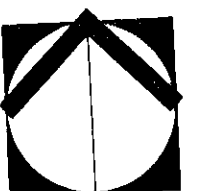

FOURTH FLOOR PLAN 1/16" = 1'-0"


PLANNING UNIT 1.1




H&S International LLC
17715 N. PALMISTON WAY
DISCOVER HOUSE
SUITE 802
6001 N. SCOTT AVENUE, ARIZONA 85255-5131
480-585-5898
480-585-2298 (FAX)



91-DR-2006
REV: 12/8/2006

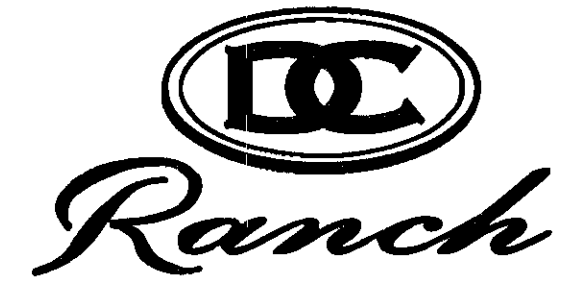


BUILDING "J" GARAGE FLOOR PLAN

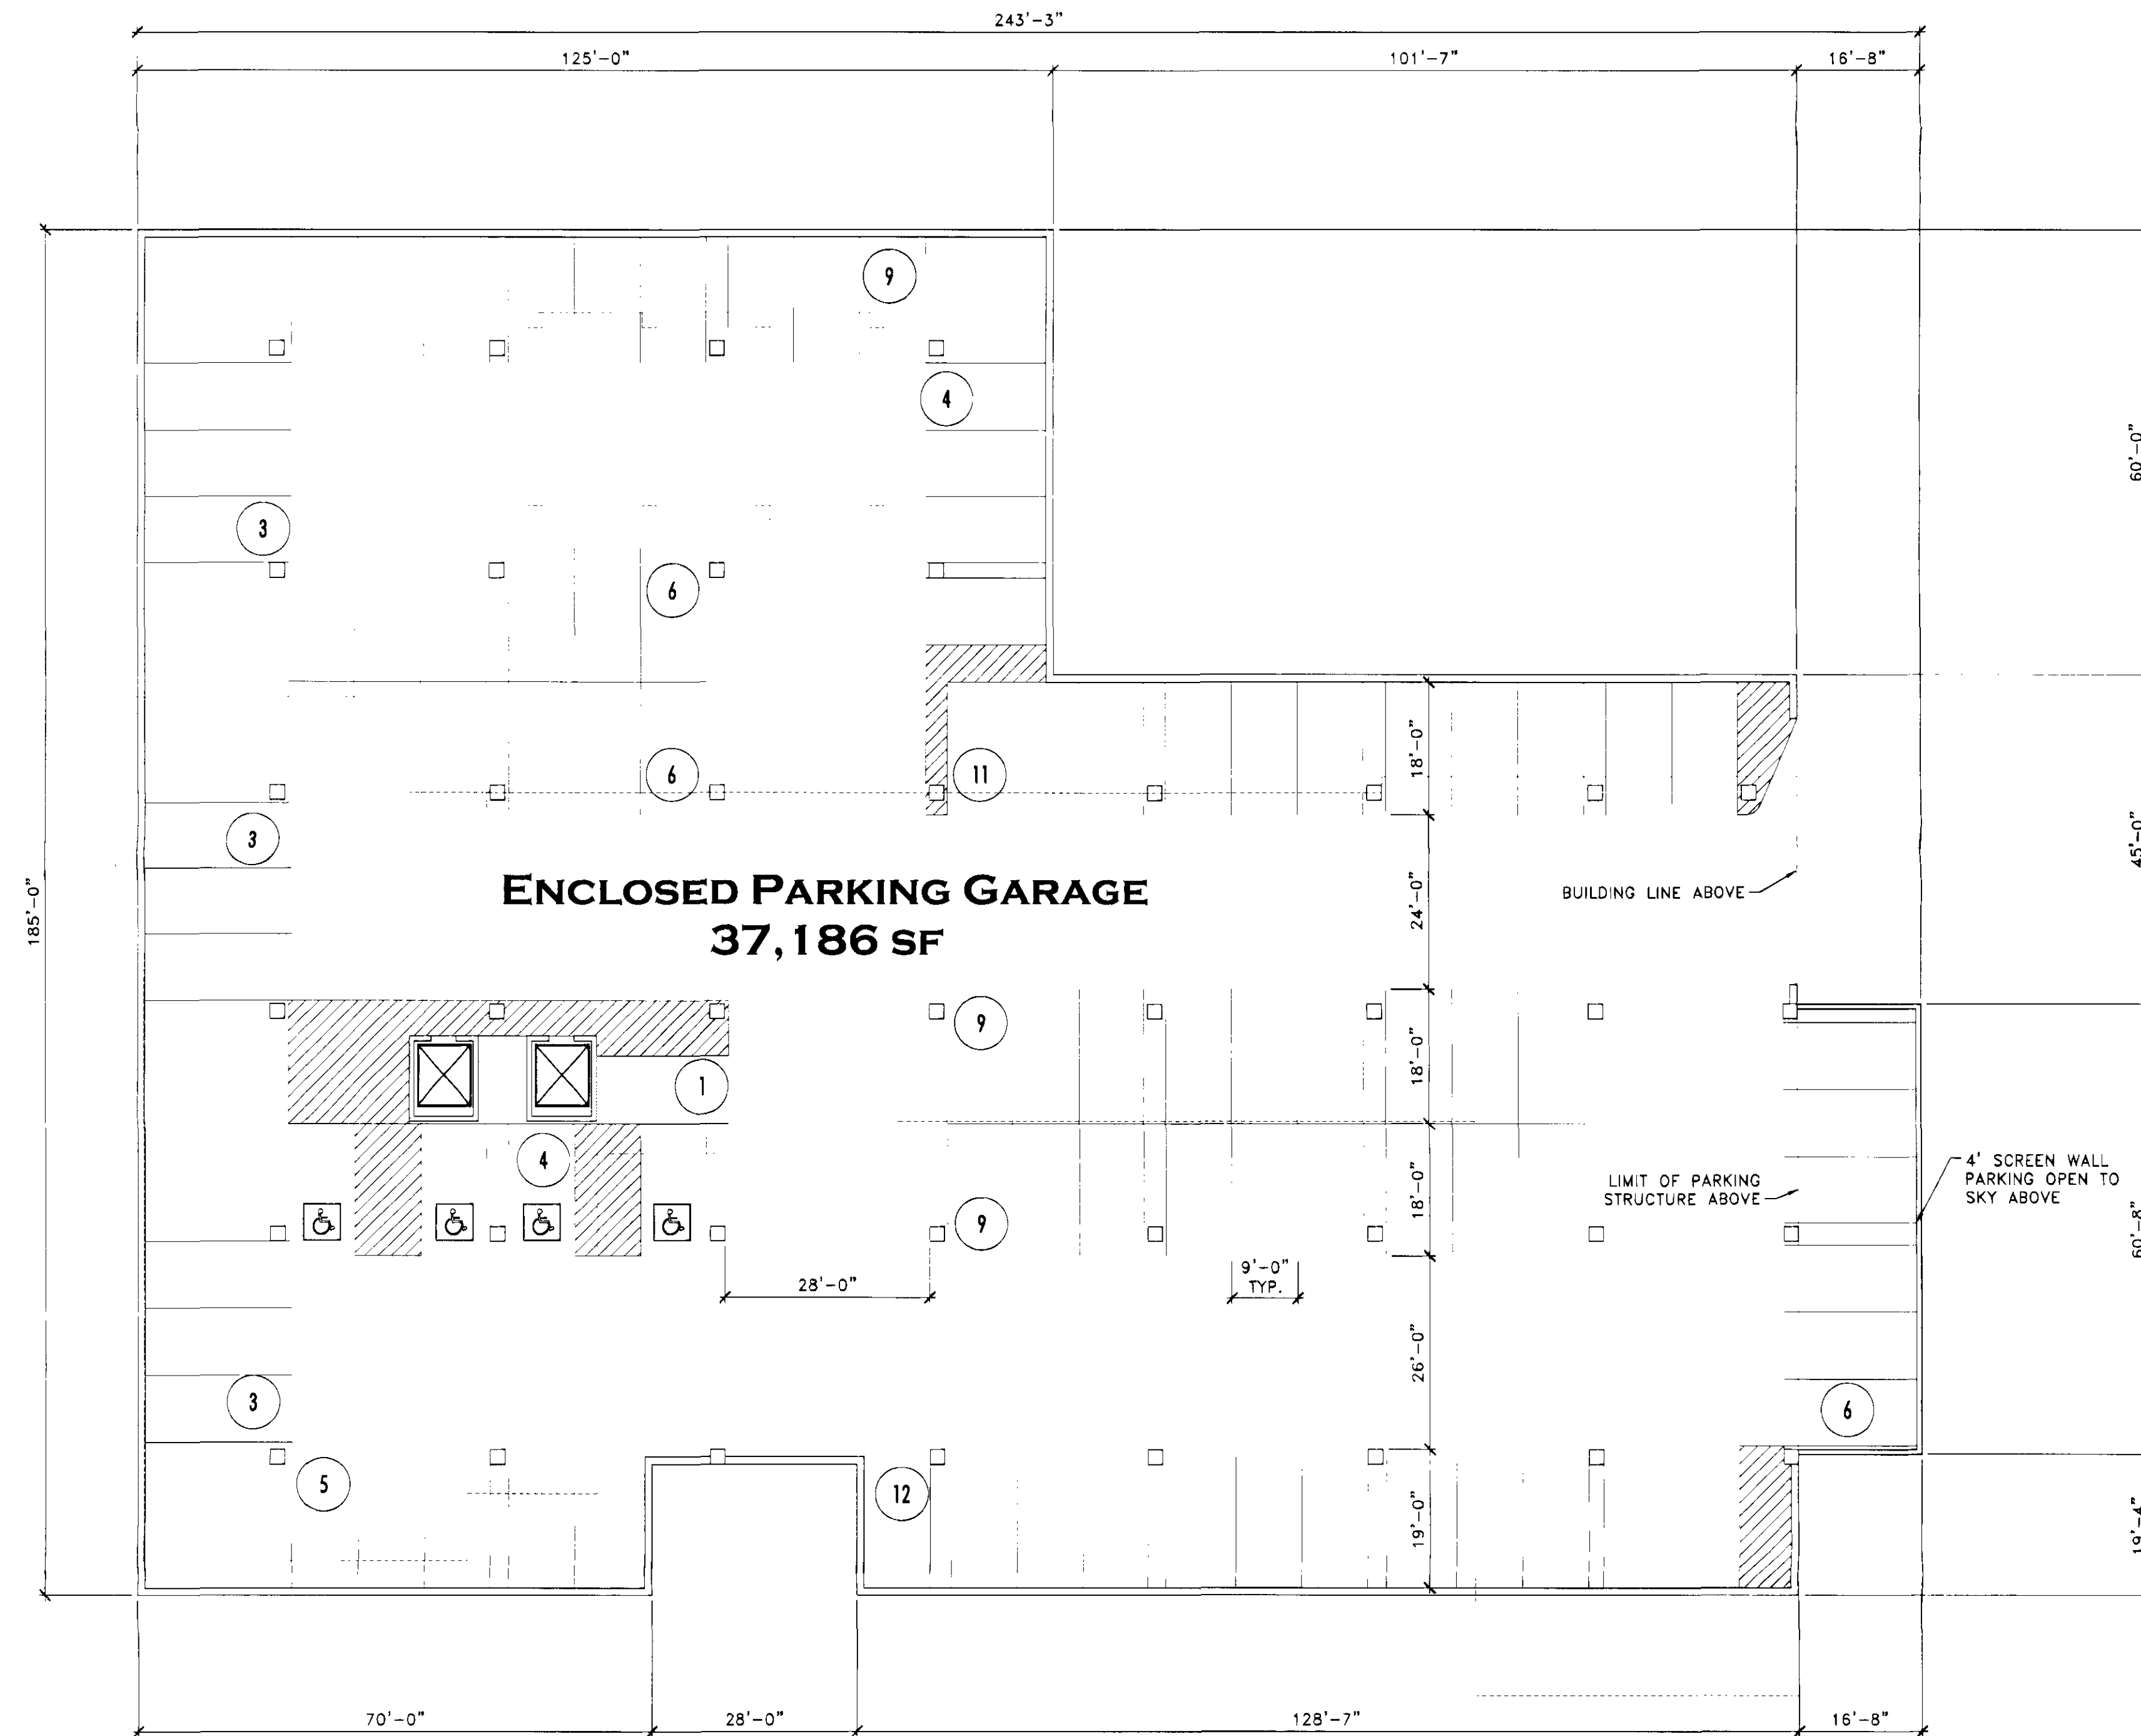

© 2006 H & S International LLC. THIS DOCUMENT IS THE PROPERTY OF H&S INTERNATIONAL LLC. AND CAN NOT BE COPIED OR REPRODUCED WITHOUT WRITTEN AUTHORIZATION FROM THE PRINCIPAL OF H&S INTERNATIONAL.

DATE 5 DECEMBER 2006

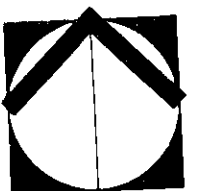

GARAGE FLOOR PLAN 1/16" = 1'-0"

0 8' 16' 32' 48'



H&S International LLC
17185 N. PACESETTER WAY
DISCOVERY HOUSE
SUITE 803
SCOTTSDALE, ARIZONA 85255-5431
480-385-6818
480-385-2298 (FAX)

PLANNING UNIT 1.1




91-DR-2006
REV: 12/8/2006




BLDG B

BUILDING 'B' FLOOR PLAN

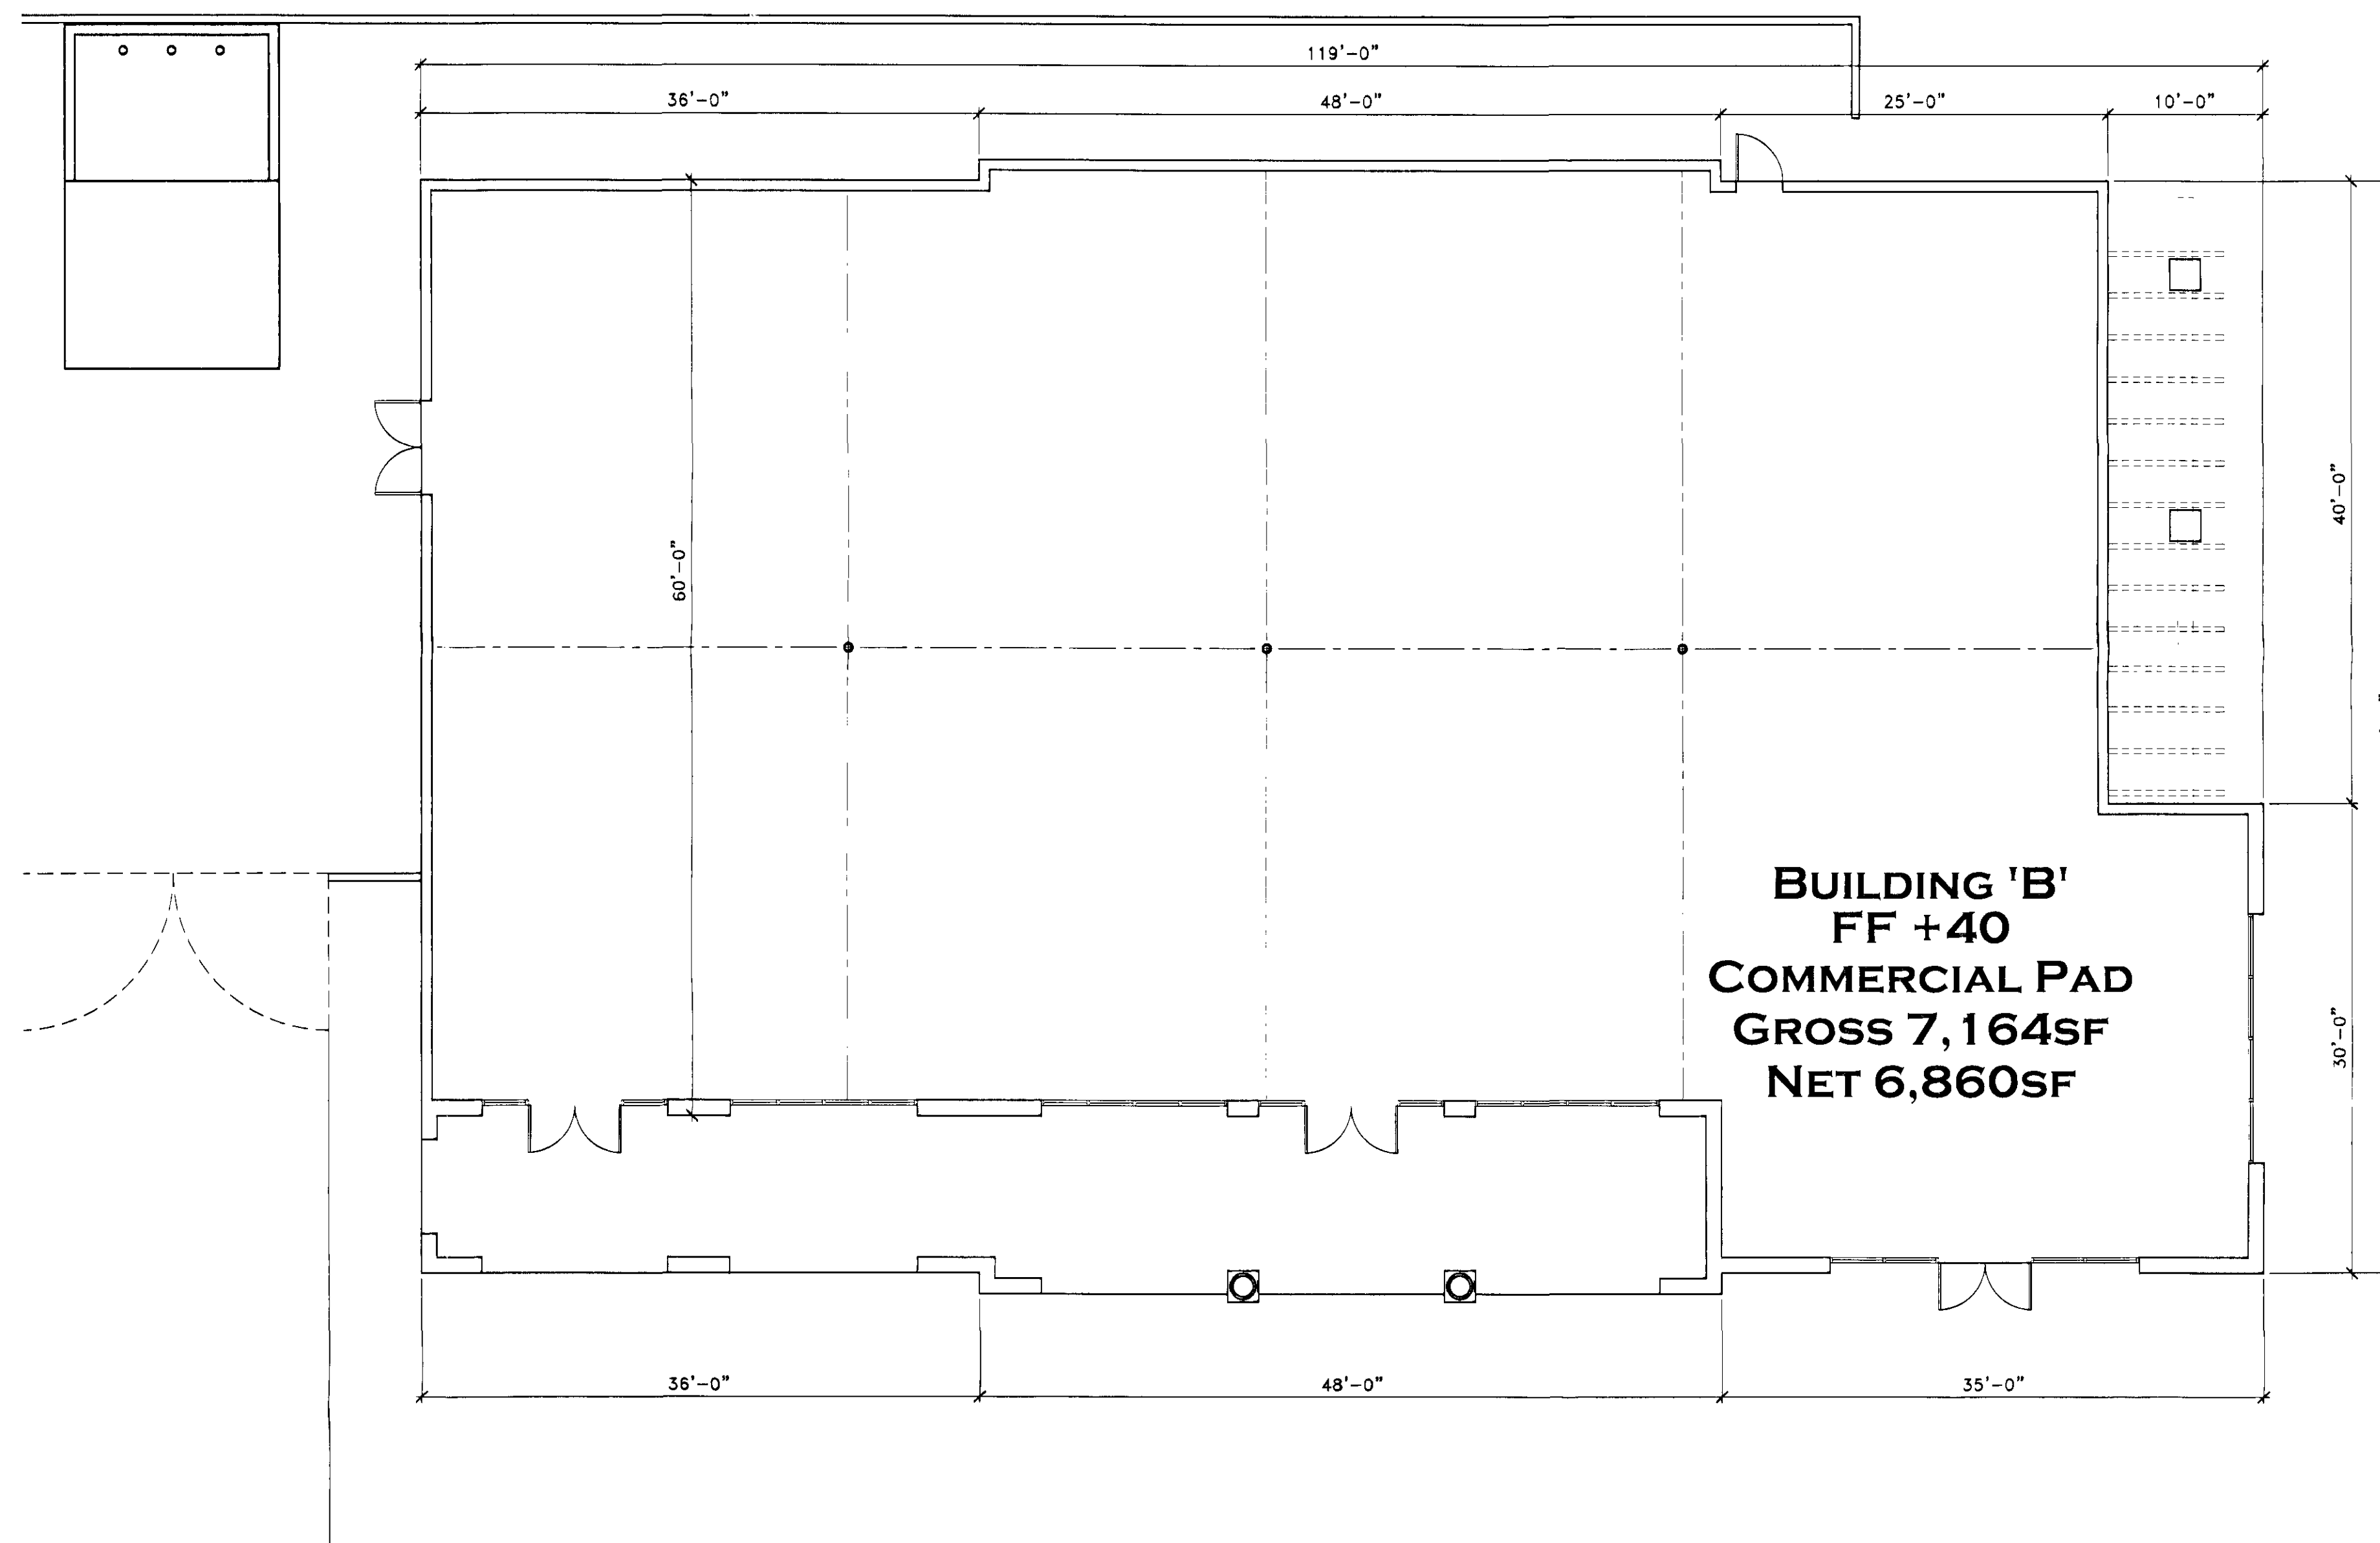

© 2006 H & S International LLC. THIS DOCUMENT IS THE PROPERTY OF H&S INTERNATIONAL LLC, AND CAN NOT BE COPIED OR REPRODUCED WITHOUT WRITTEN AUTHORIZATION FROM THE PRINCIPAL OF H&S INTERNATIONAL.

DATE 5 DECEMBER 2006

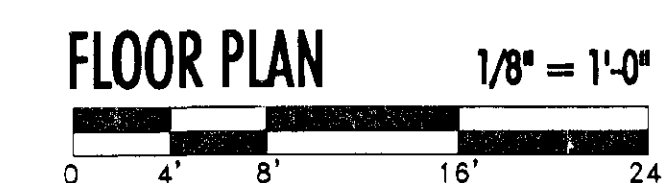

H&S International LLC
17785 N. PACESETTER WAY
DISCOVER HOUSE
SUITE 900
SCOTTSDALE, ARIZONA 85255-5431
480-585-6898
480-585-2298 (FAX)

PLANNING UNIT 1.1




91-DR-2006
REV: 12/8/2006




BLDG A

BUILDING 'A' FLOOR PLAN

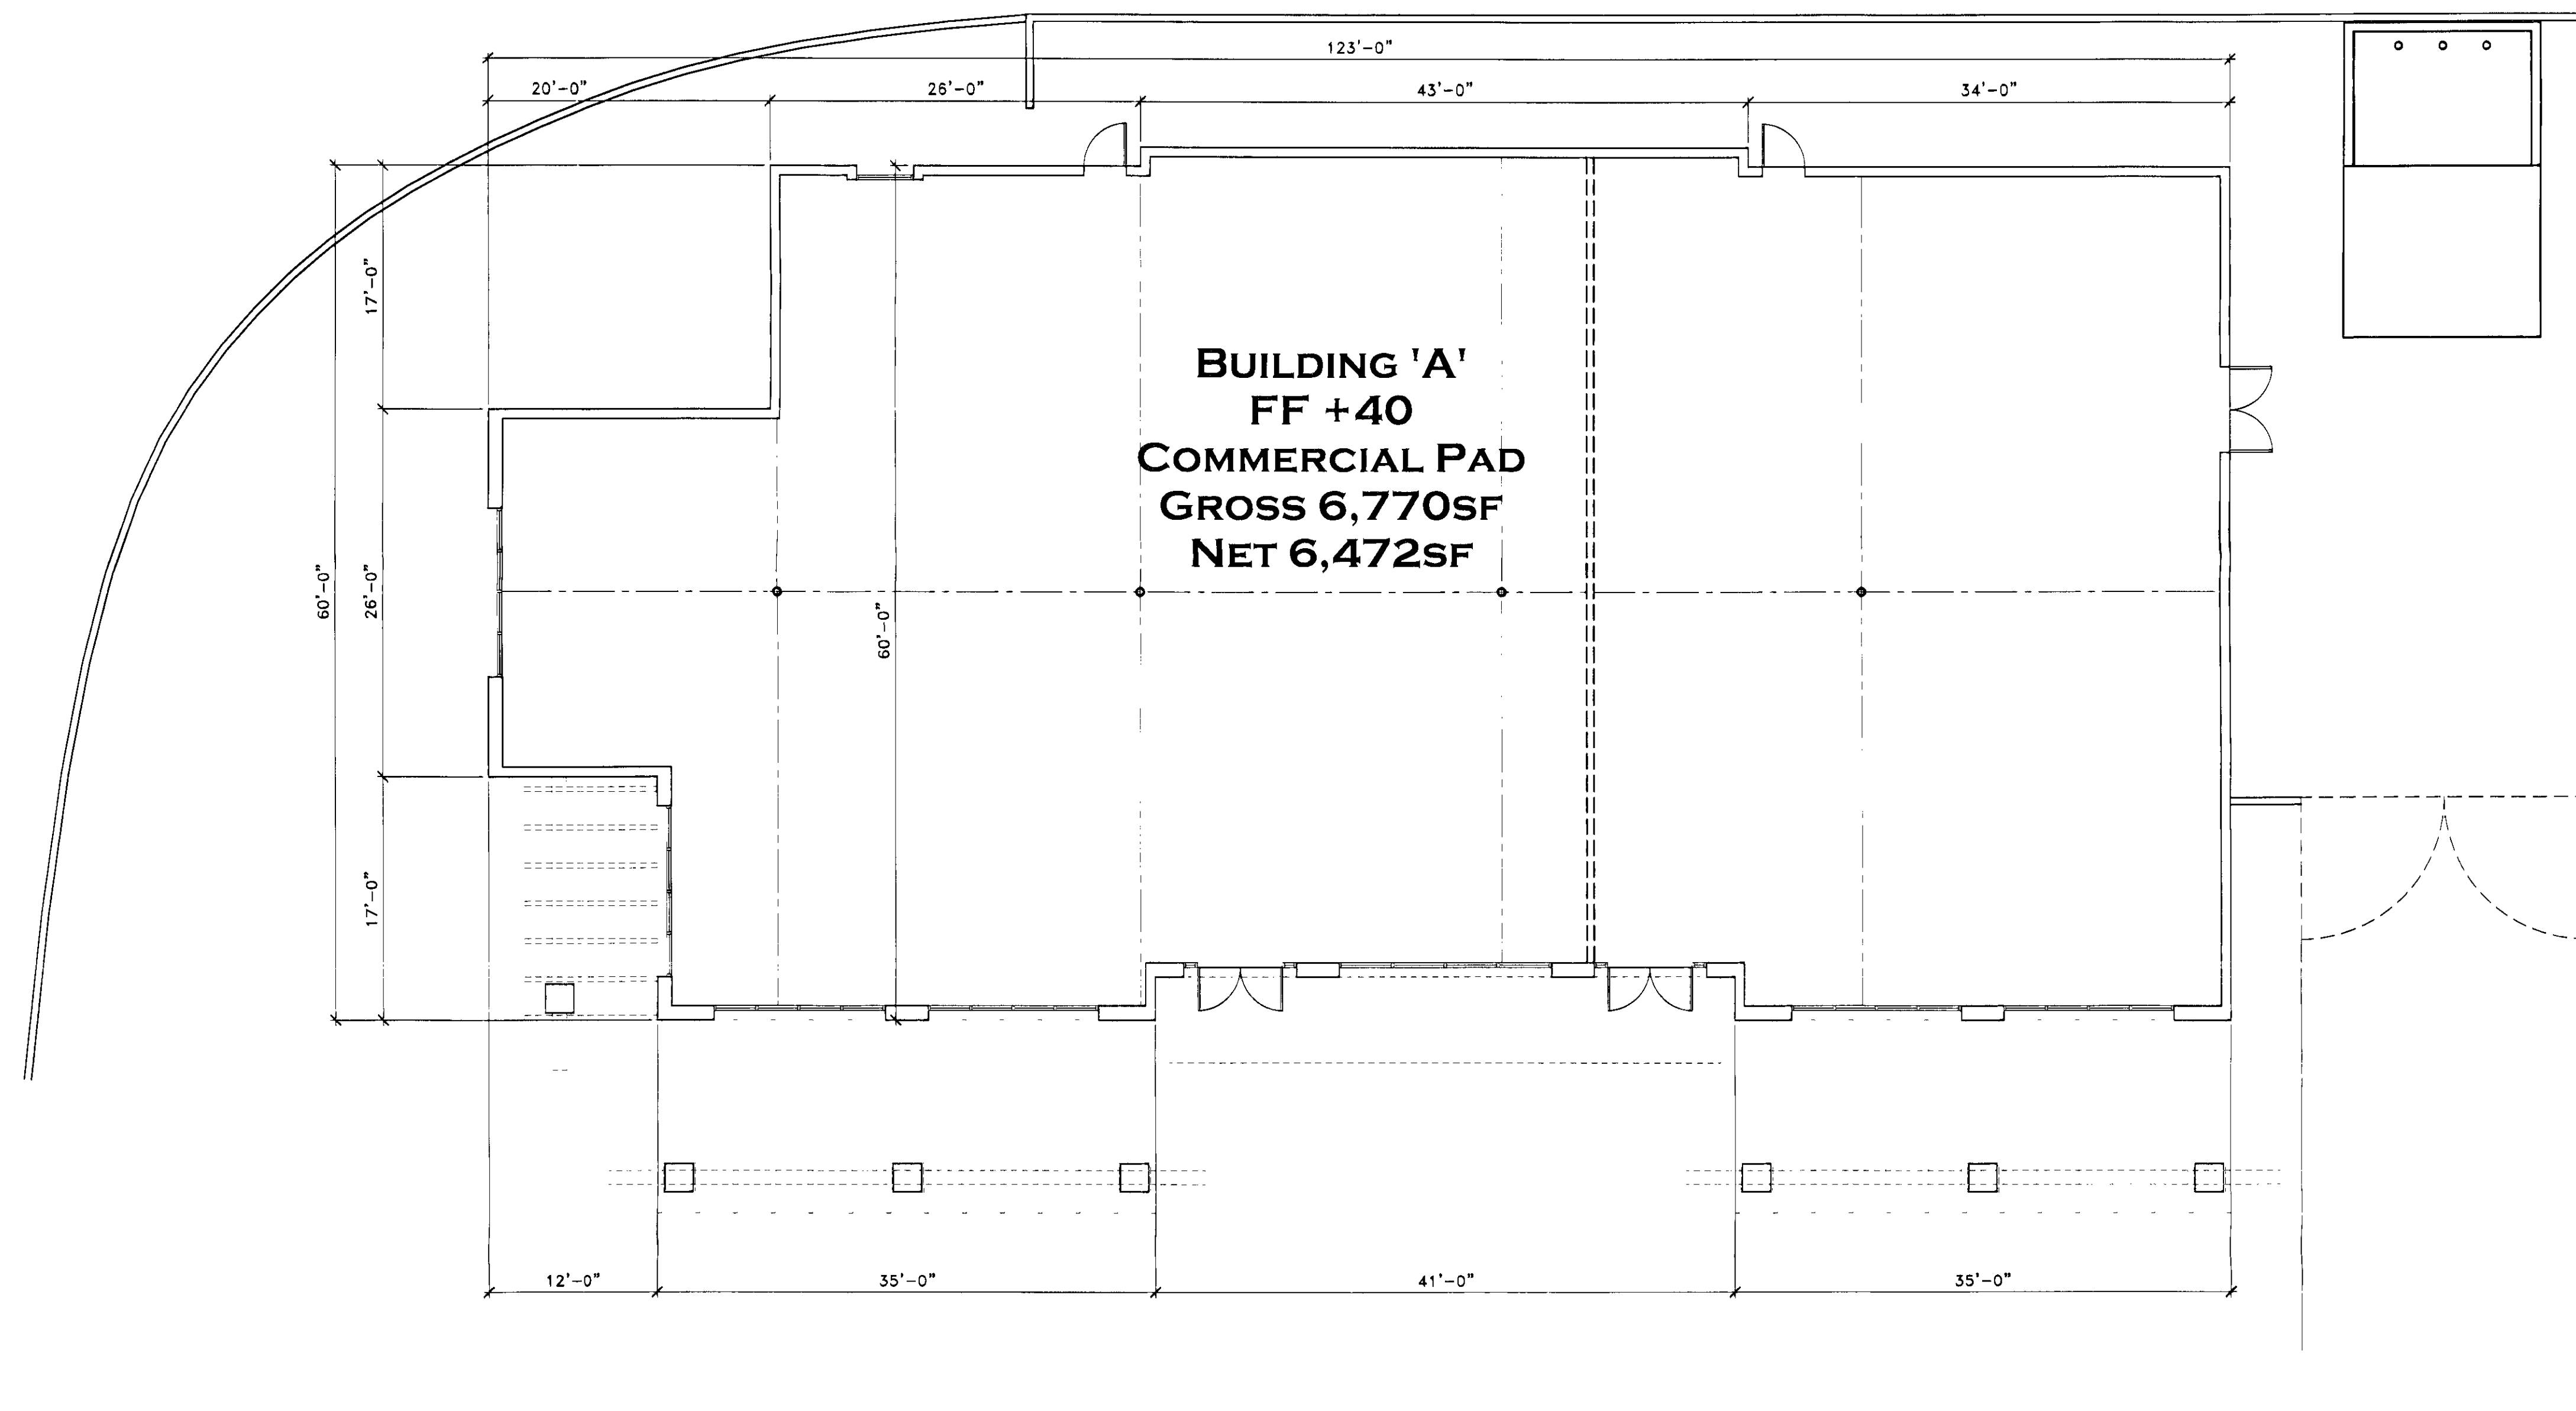

© 2006 H & S International LLC. THIS DOCUMENT IS THE PROPERTY OF H&S INTERNATIONAL LLC. AND CAN NOT BE COPIED OR REPRODUCED WITHOUT WRITTEN AUTHORIZATION FROM THE PRINCIPAL OF H&S INTERNATIONAL.

DATE 5 DECEMBER 2006

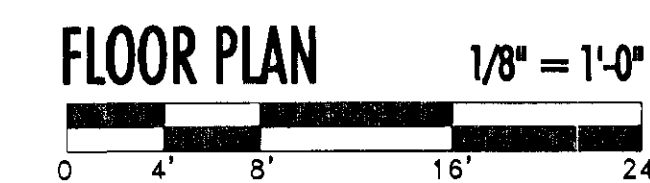


H&S International LLC
17785 N. PACESETTER WAY
DISCOVERY HOUSE
SUITE 100
SCOTTSDALE, ARIZONA 85255-5431
480-585-6898
480-585-1298 (FAX)

PLANNING UNIT 1.1




91-DR-2006
REV: 12/8/2006

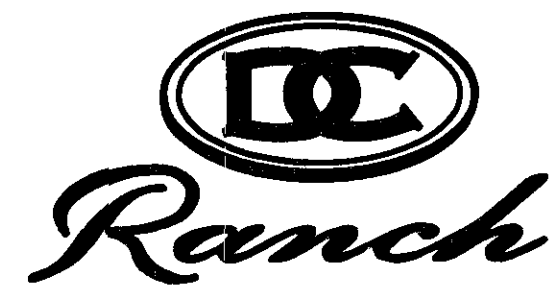



BLDG-5 C+D

BUILDING "C & D" FLOOR PLANS

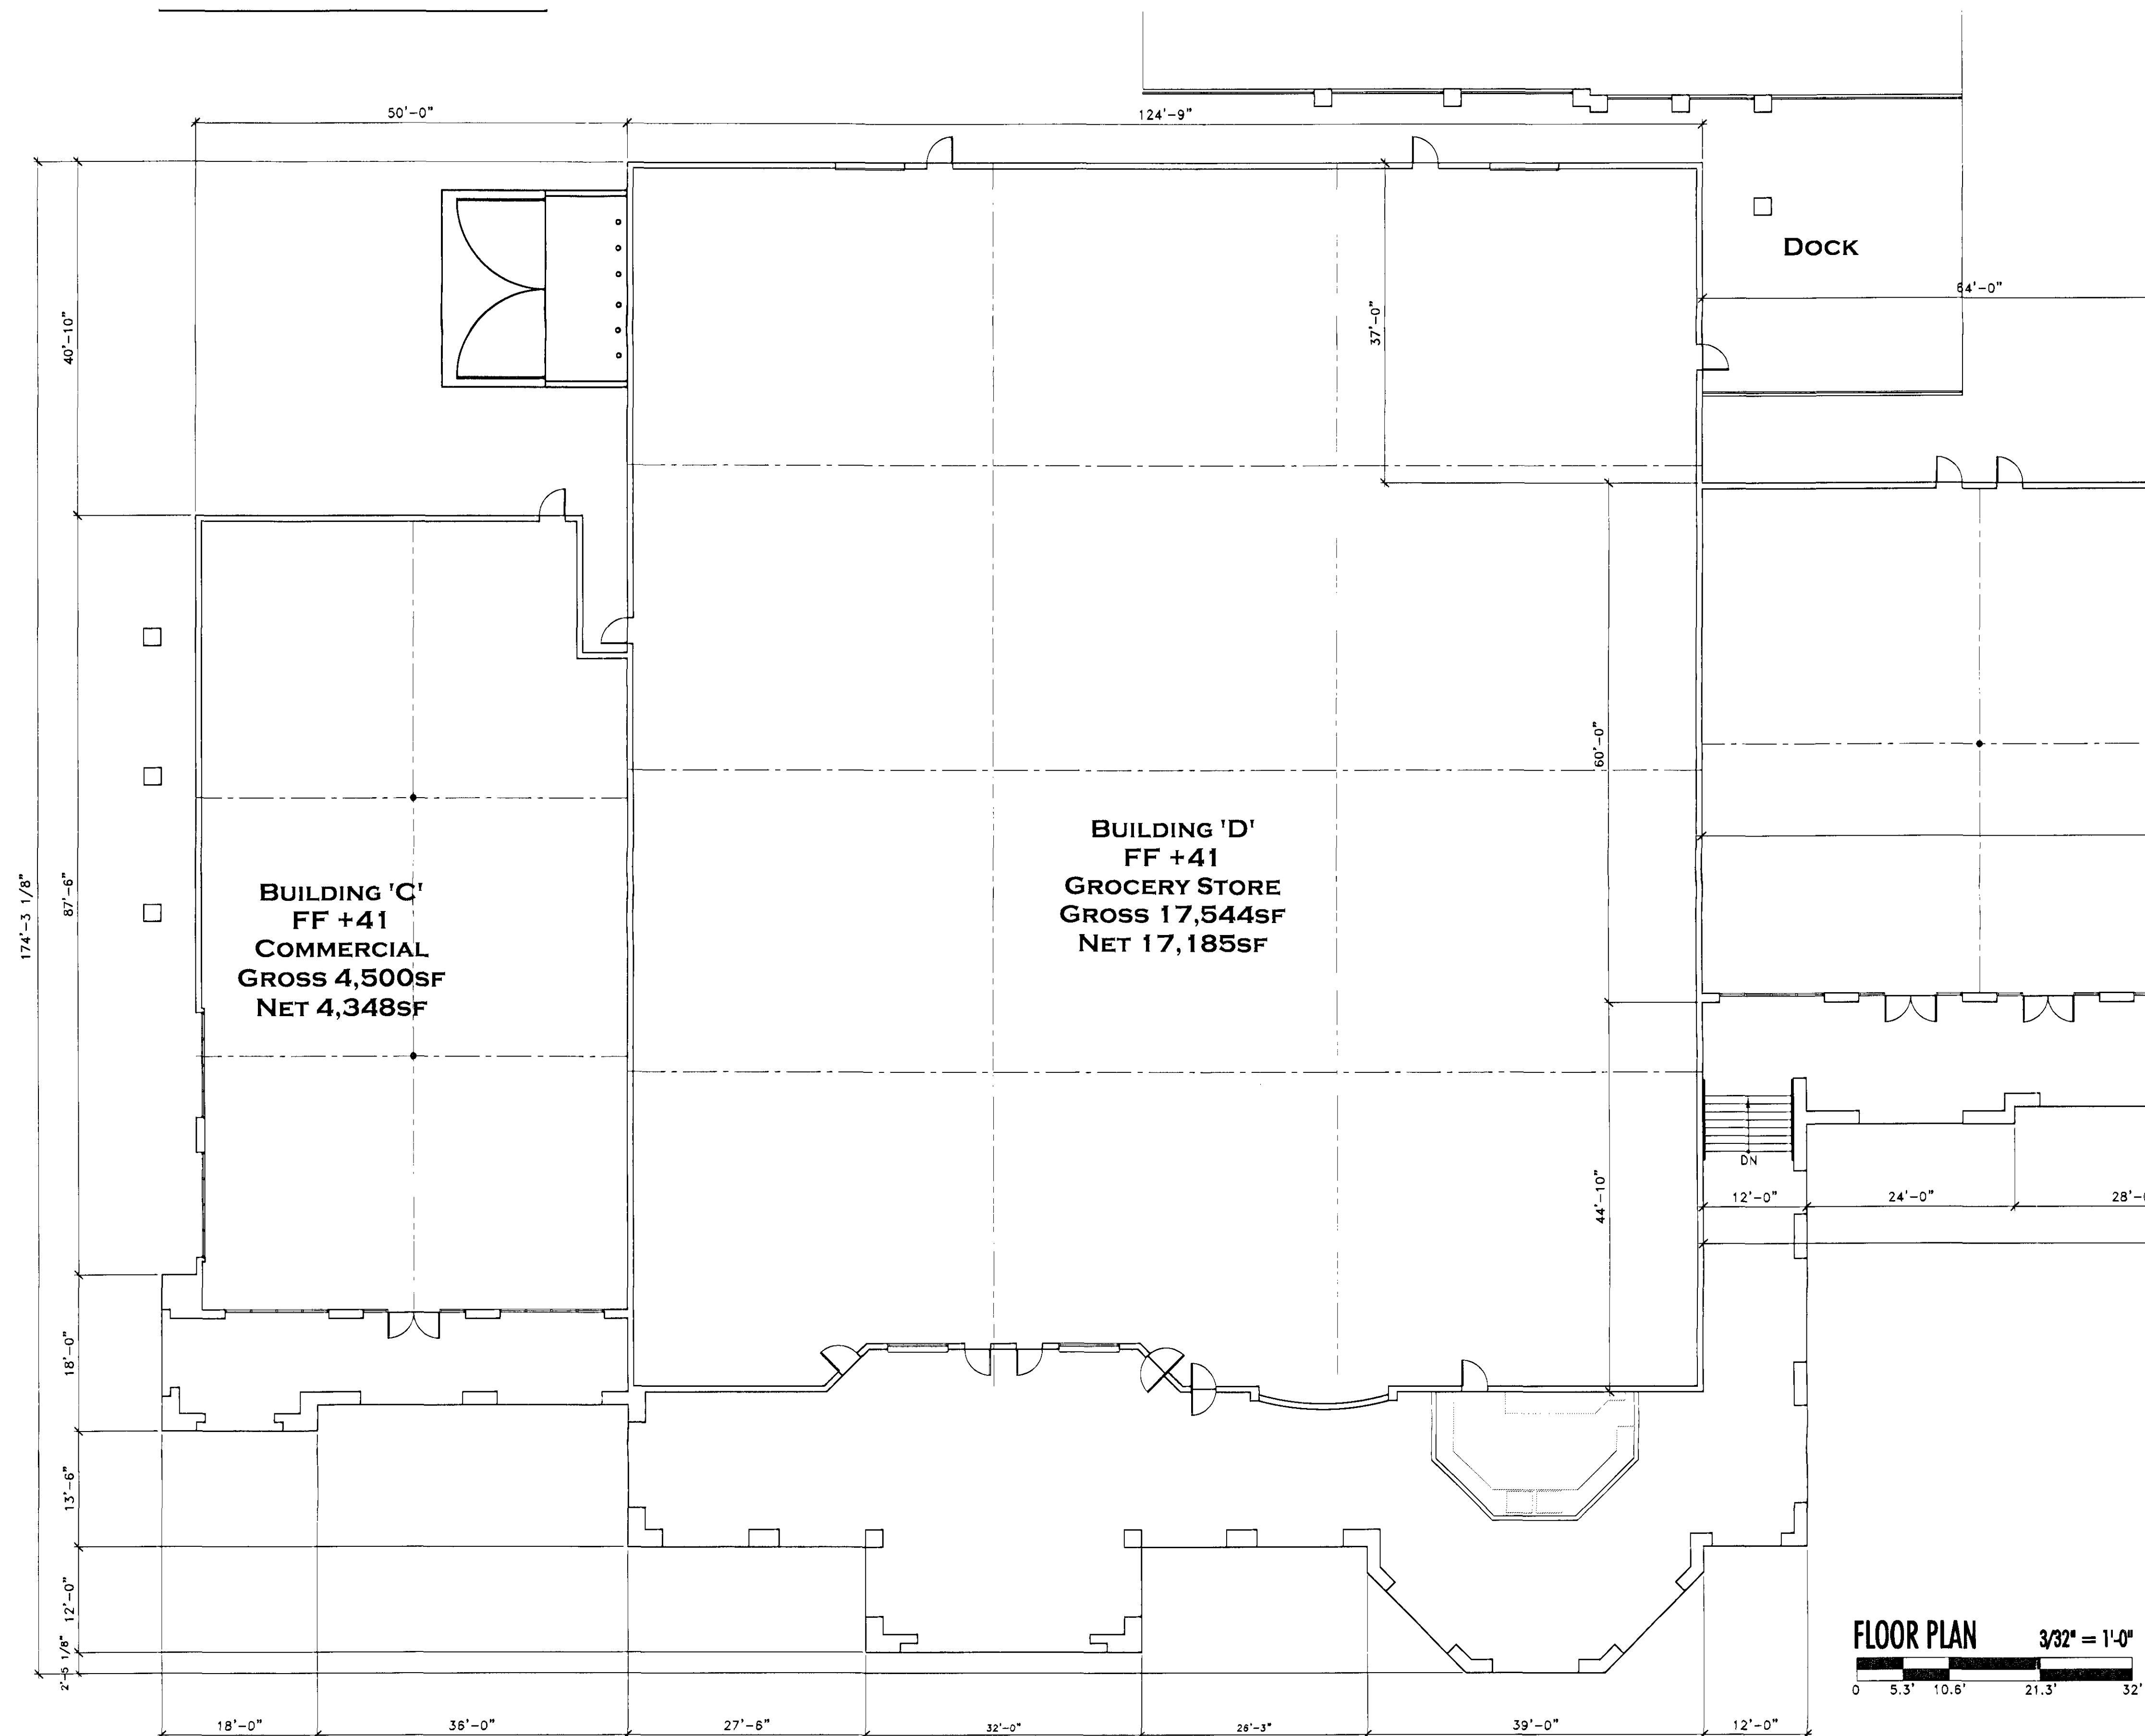

© 2006 H & S International LLC. THIS DOCUMENT IS THE PROPERTY OF H&S INTERNATIONAL LLC. AND CAN NOT BE COPIED OR REPRODUCED WITHOUT WRITTEN AUTHORIZATION FROM THE PRINCIPAL OF H&S INTERNATIONAL.

DATE 5 DECEMBER 2006

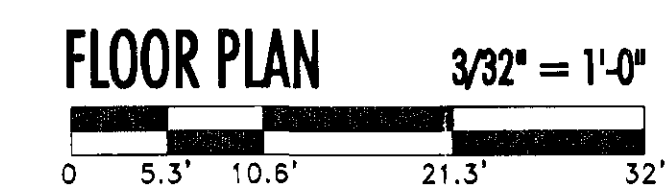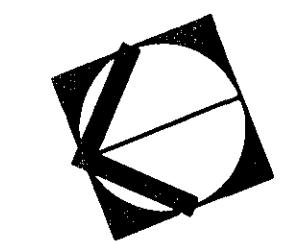

H&S International LLC
17785 N. PACESETTER WAY
DISCOVER HOUSE
SUITE 800
SCOTTSDALE, ARIZONA 85255-5431
480-585-0318
480-585-2218 (FAX)

PLANNING UNIT 1.1




91-DR-2006
REV: 12/8/2006



BLOG E

BUILDING "E" FLOOR PLAN

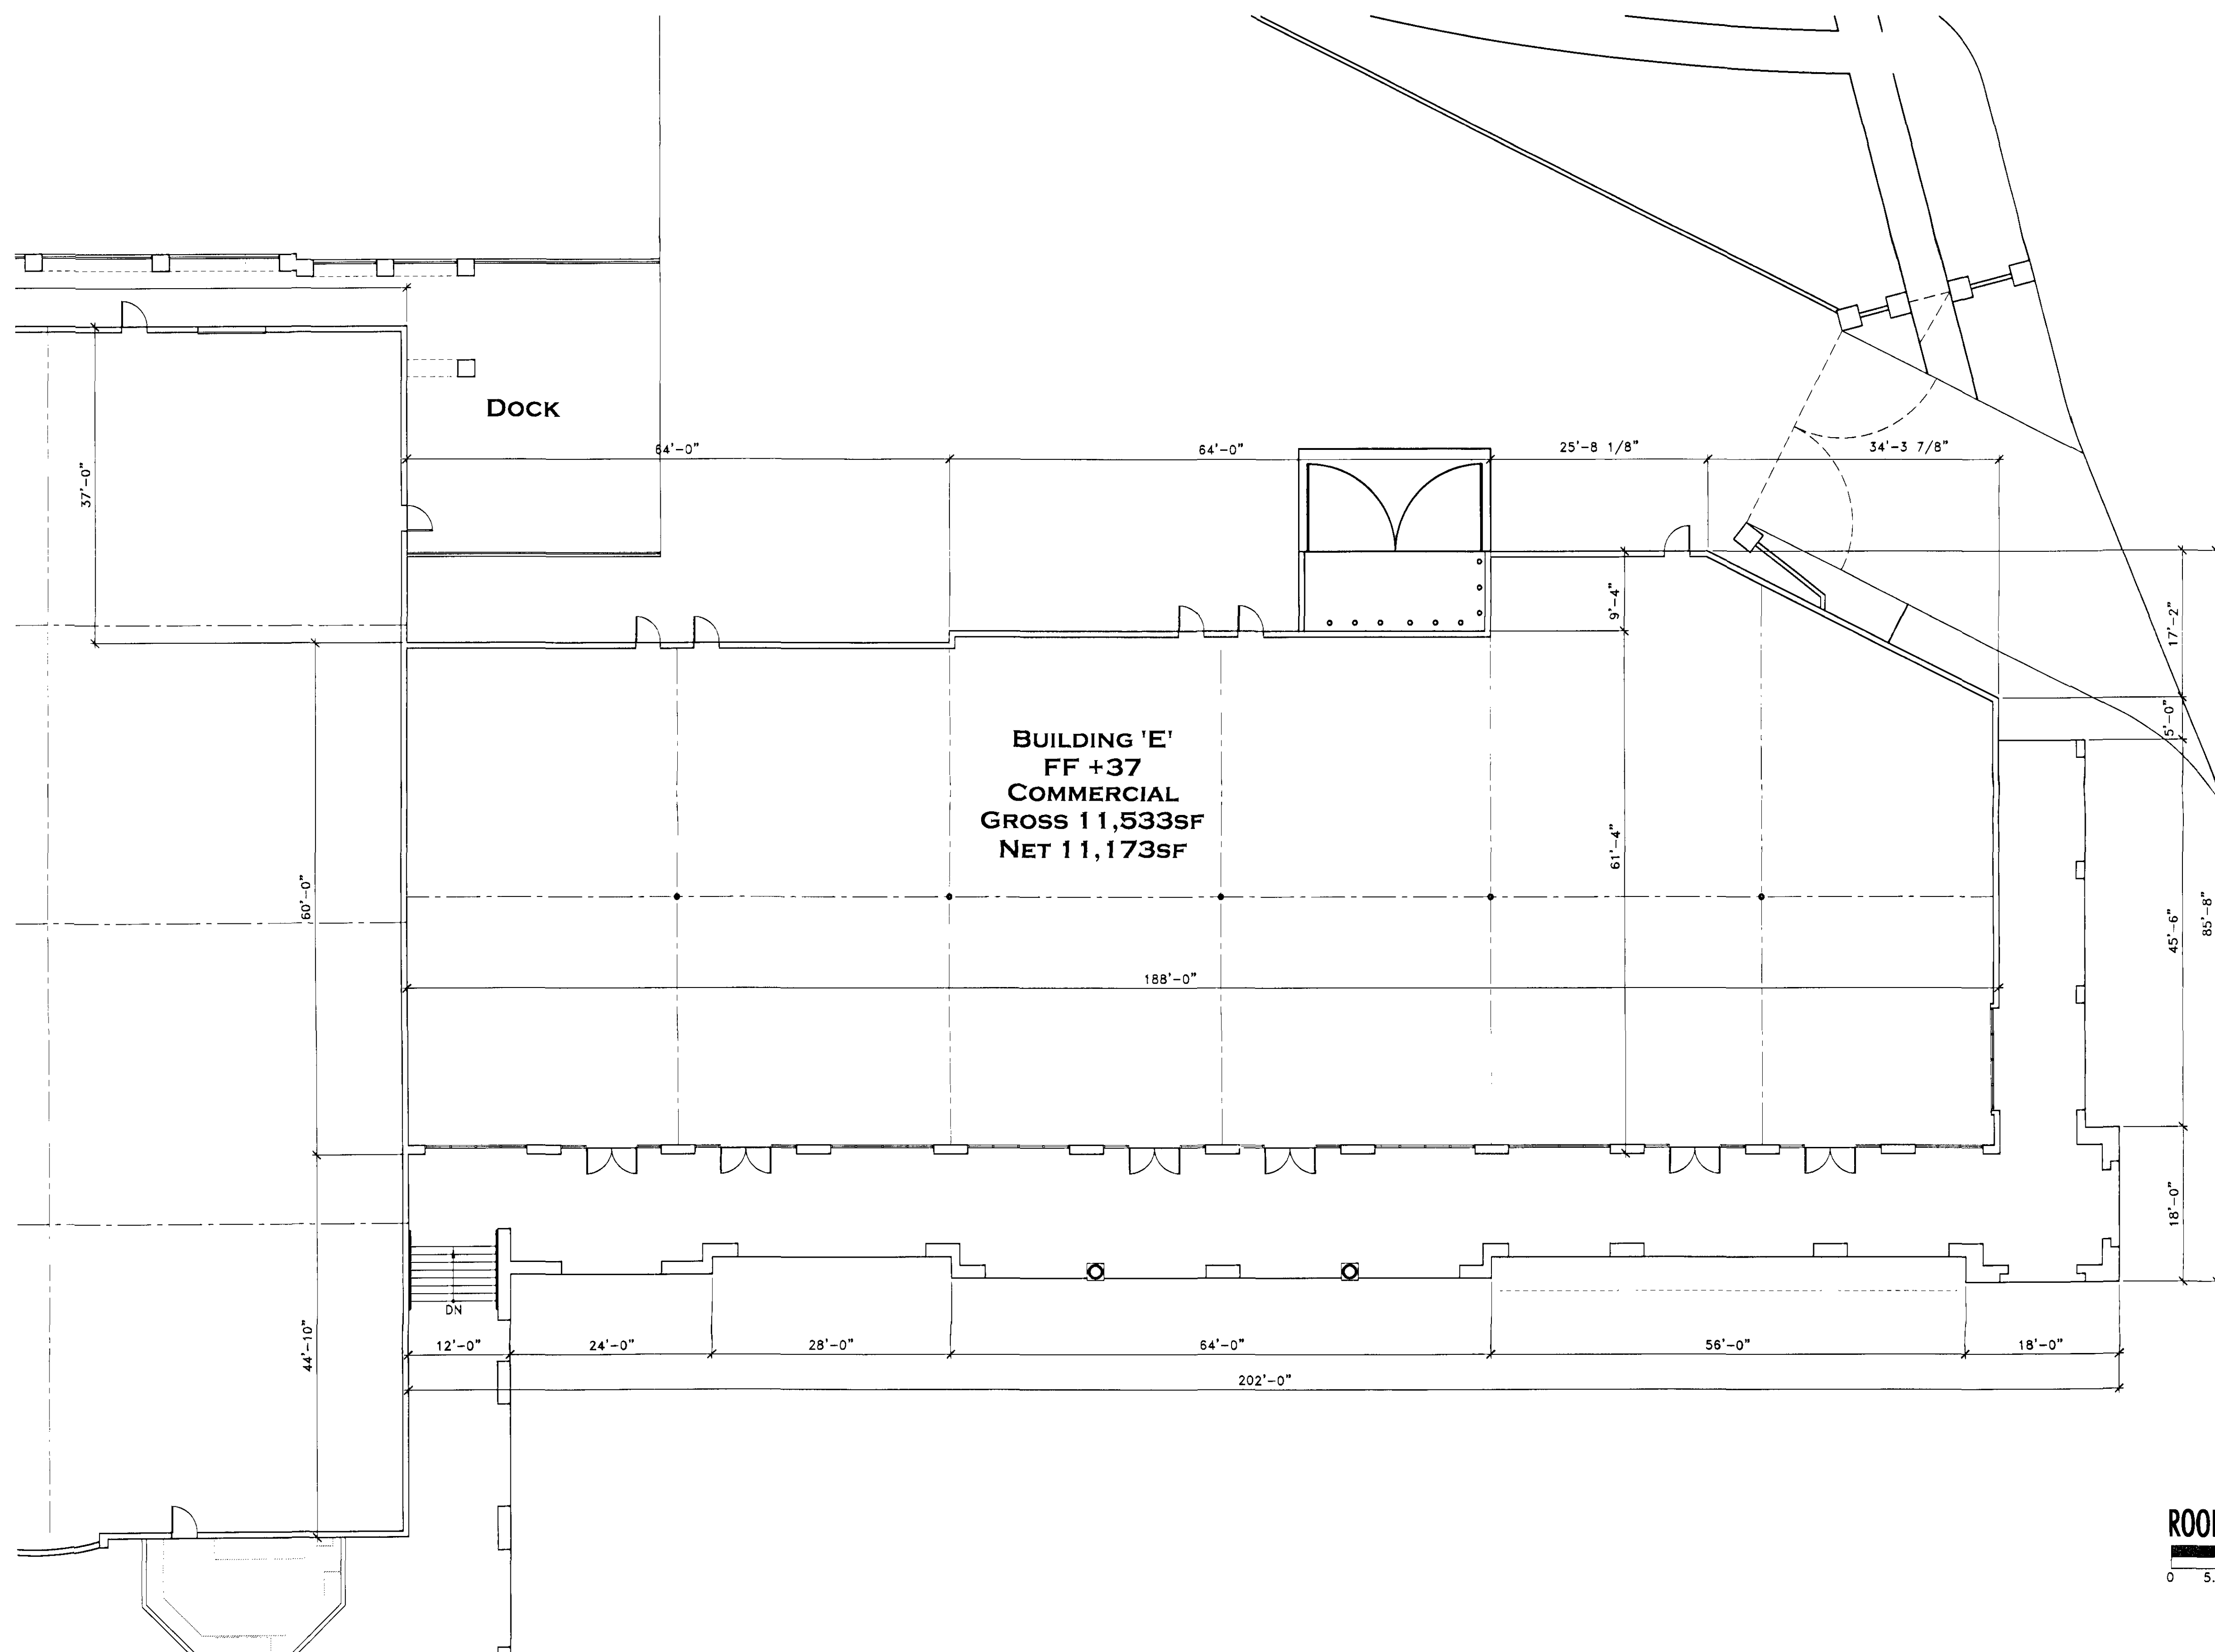

© 2006 H & S International LLC. THIS DOCUMENT IS THE PROPERTY OF H&S INTERNATIONAL LLC. AND CAN NOT BE COPIED OR REPRODUCED WITHOUT WRITTEN AUTHORIZATION FROM THE PRINCIPAL OF H&S INTERNATIONAL.

DATE 5 DECEMBER 2006




H&S International LLC
17185 N. PACESETTER WAY
DISCOVER HOUSE
SUITE 500
SCOTTSDALE, ARIZONA 85255-5431
480-585-4010
480-585-2218 (FAX)

PLANNING UNIT 1.1




91-DR-2006
REV: 12/8/2006

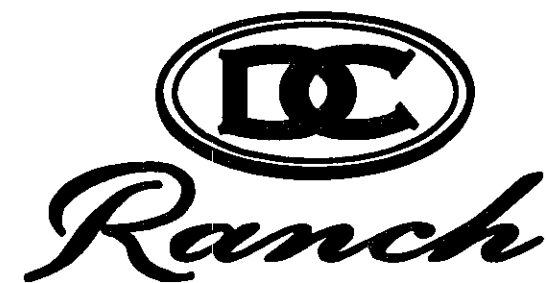



Bldg F

BUILDING "F" FLOOR PLAN

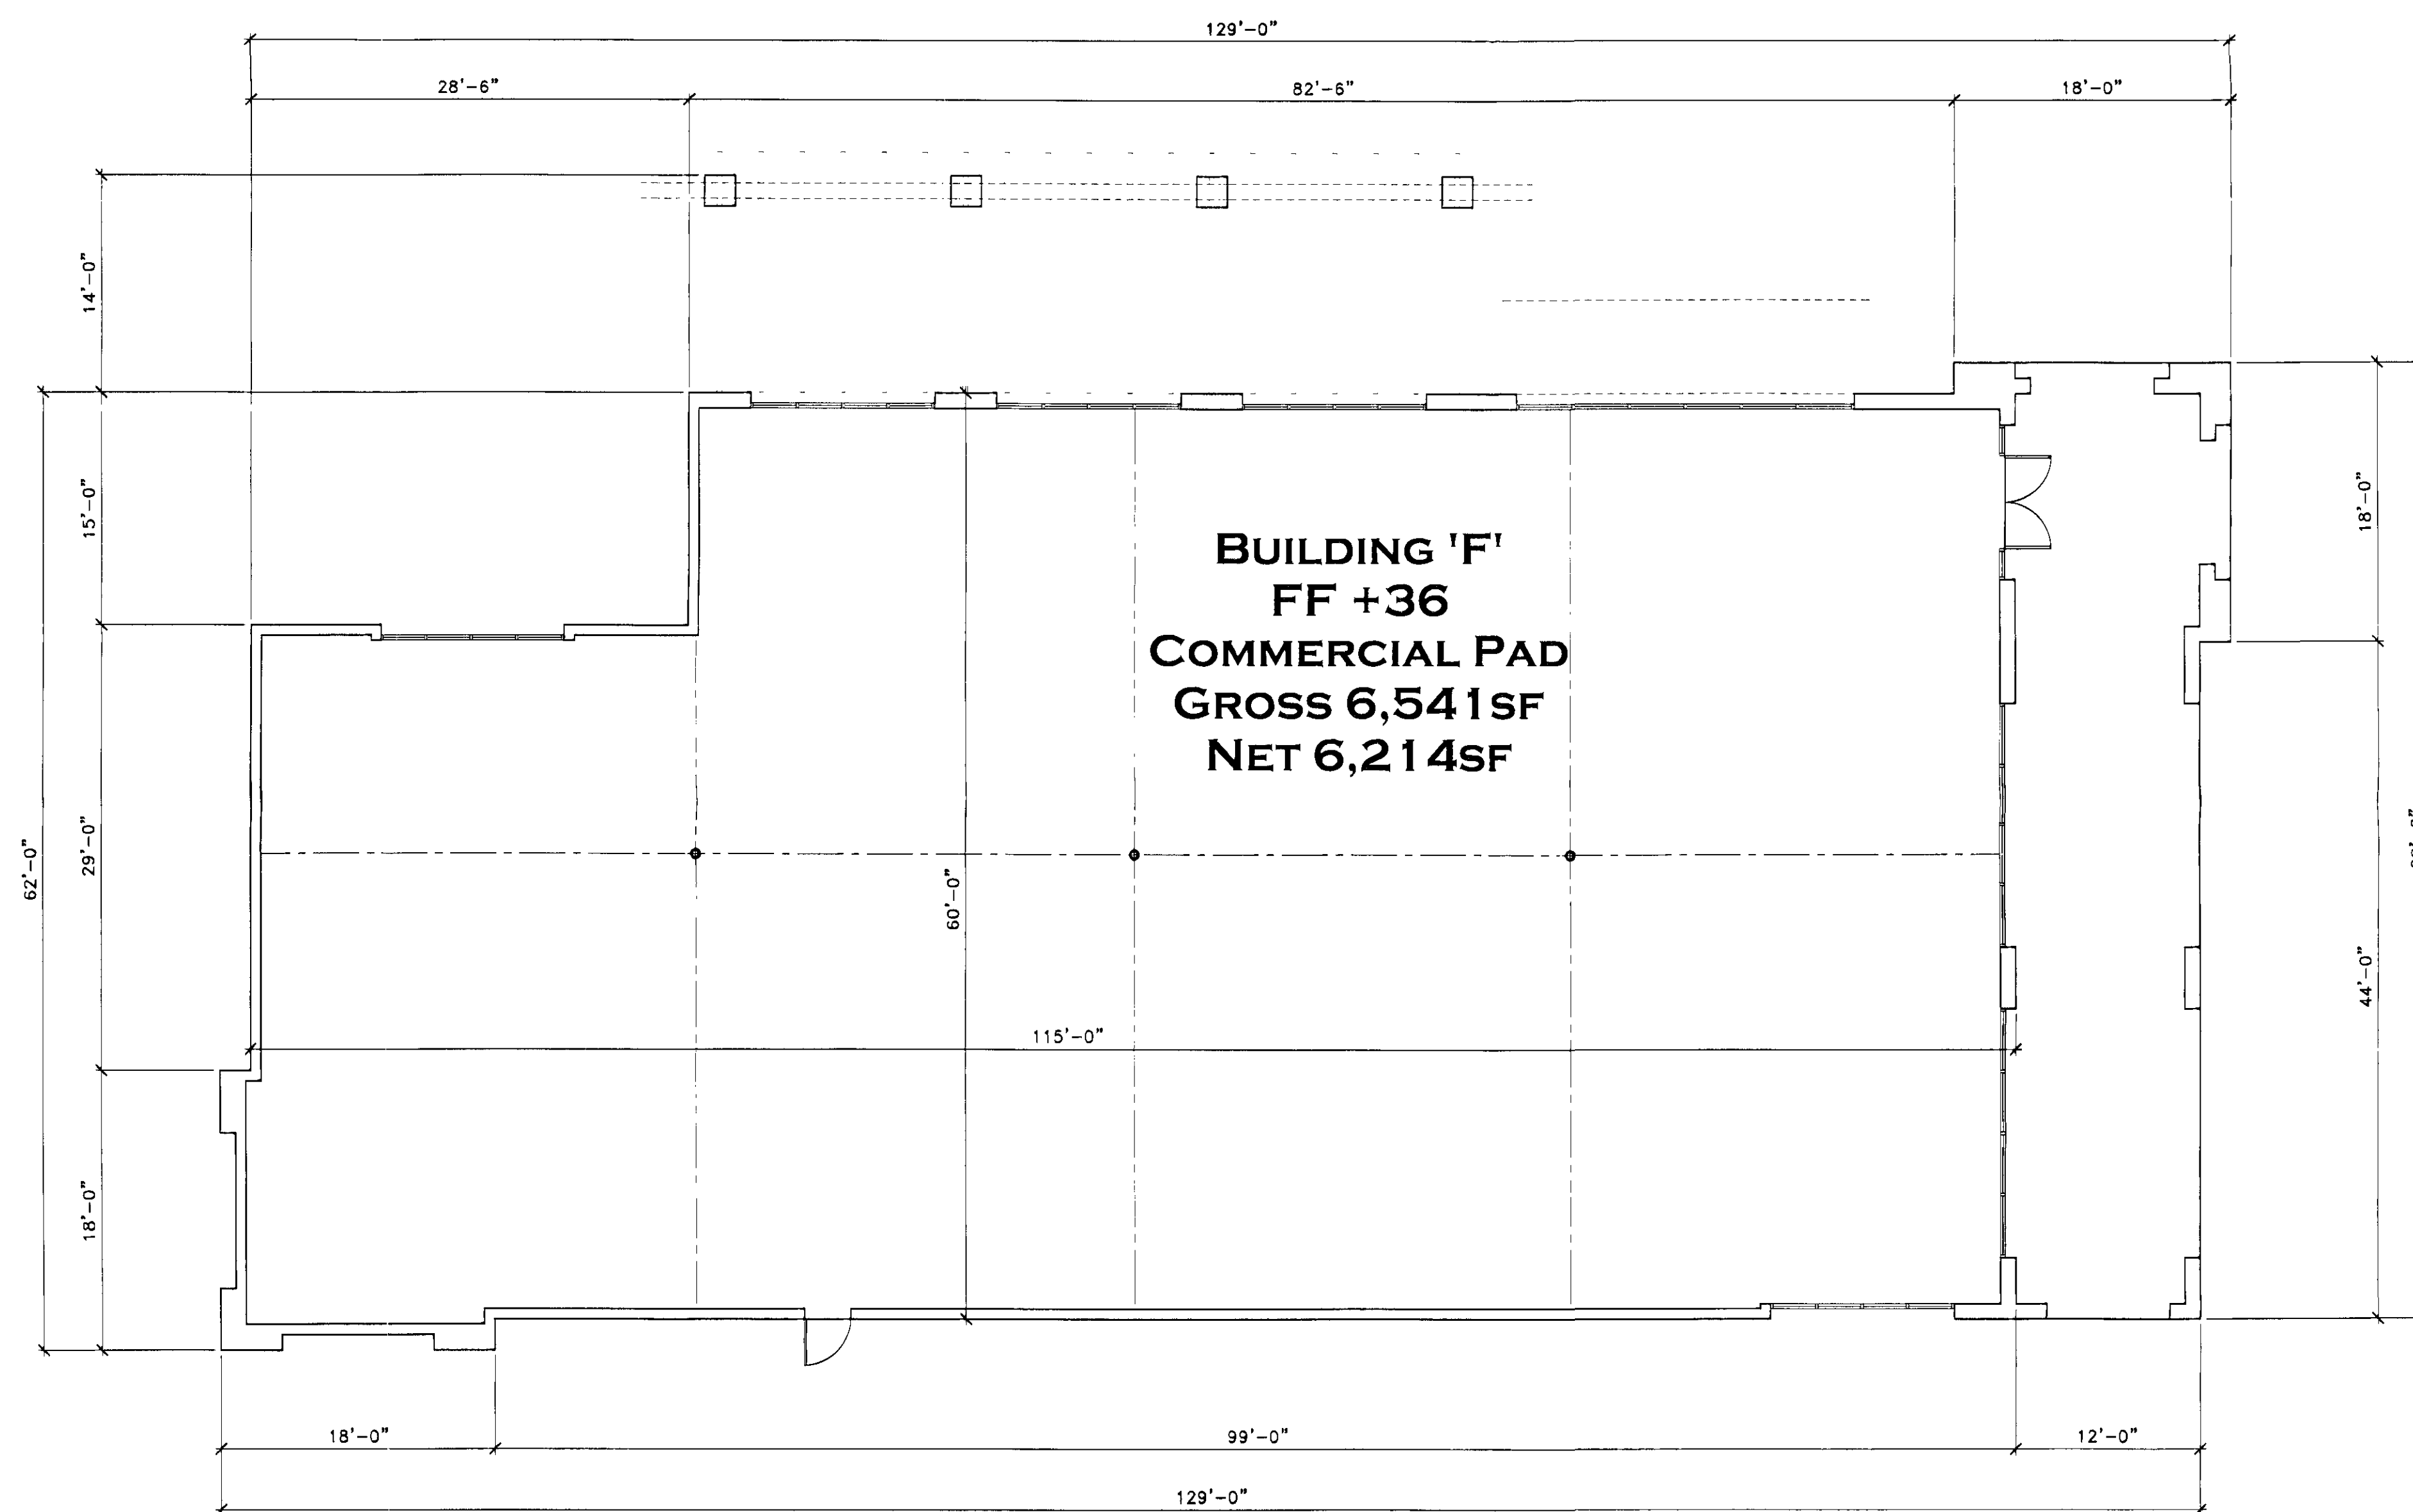

© 2006 H & S International LLC. THIS DOCUMENT IS THE PROPERTY OF H&S INTERNATIONAL LLC, AND CAN NOT BE COPIED OR REPRODUCED WITHOUT WRITTEN AUTHORIZATION FROM THE PRINCIPAL OF H&S INTERNATIONAL.

DATE 5 DECEMBER 2006

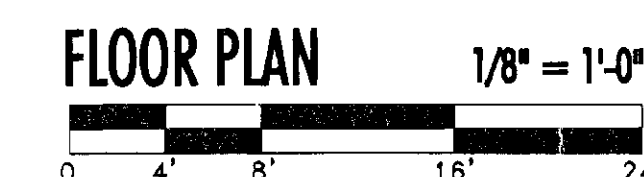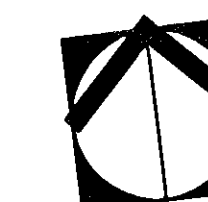

H&S International LLC
17785 N. PACESETTER WAY
DISCOVER HOUSE
SUITE 900
SCOTTSDALE, ARIZONA 85255-5431
480-585-6898
480-585-2298 (FAX)

PLANNING UNIT 1.1



91-DR-2006
REV. 12/8/2006