


Bldg K

BUILDING "K" ROOF PLAN

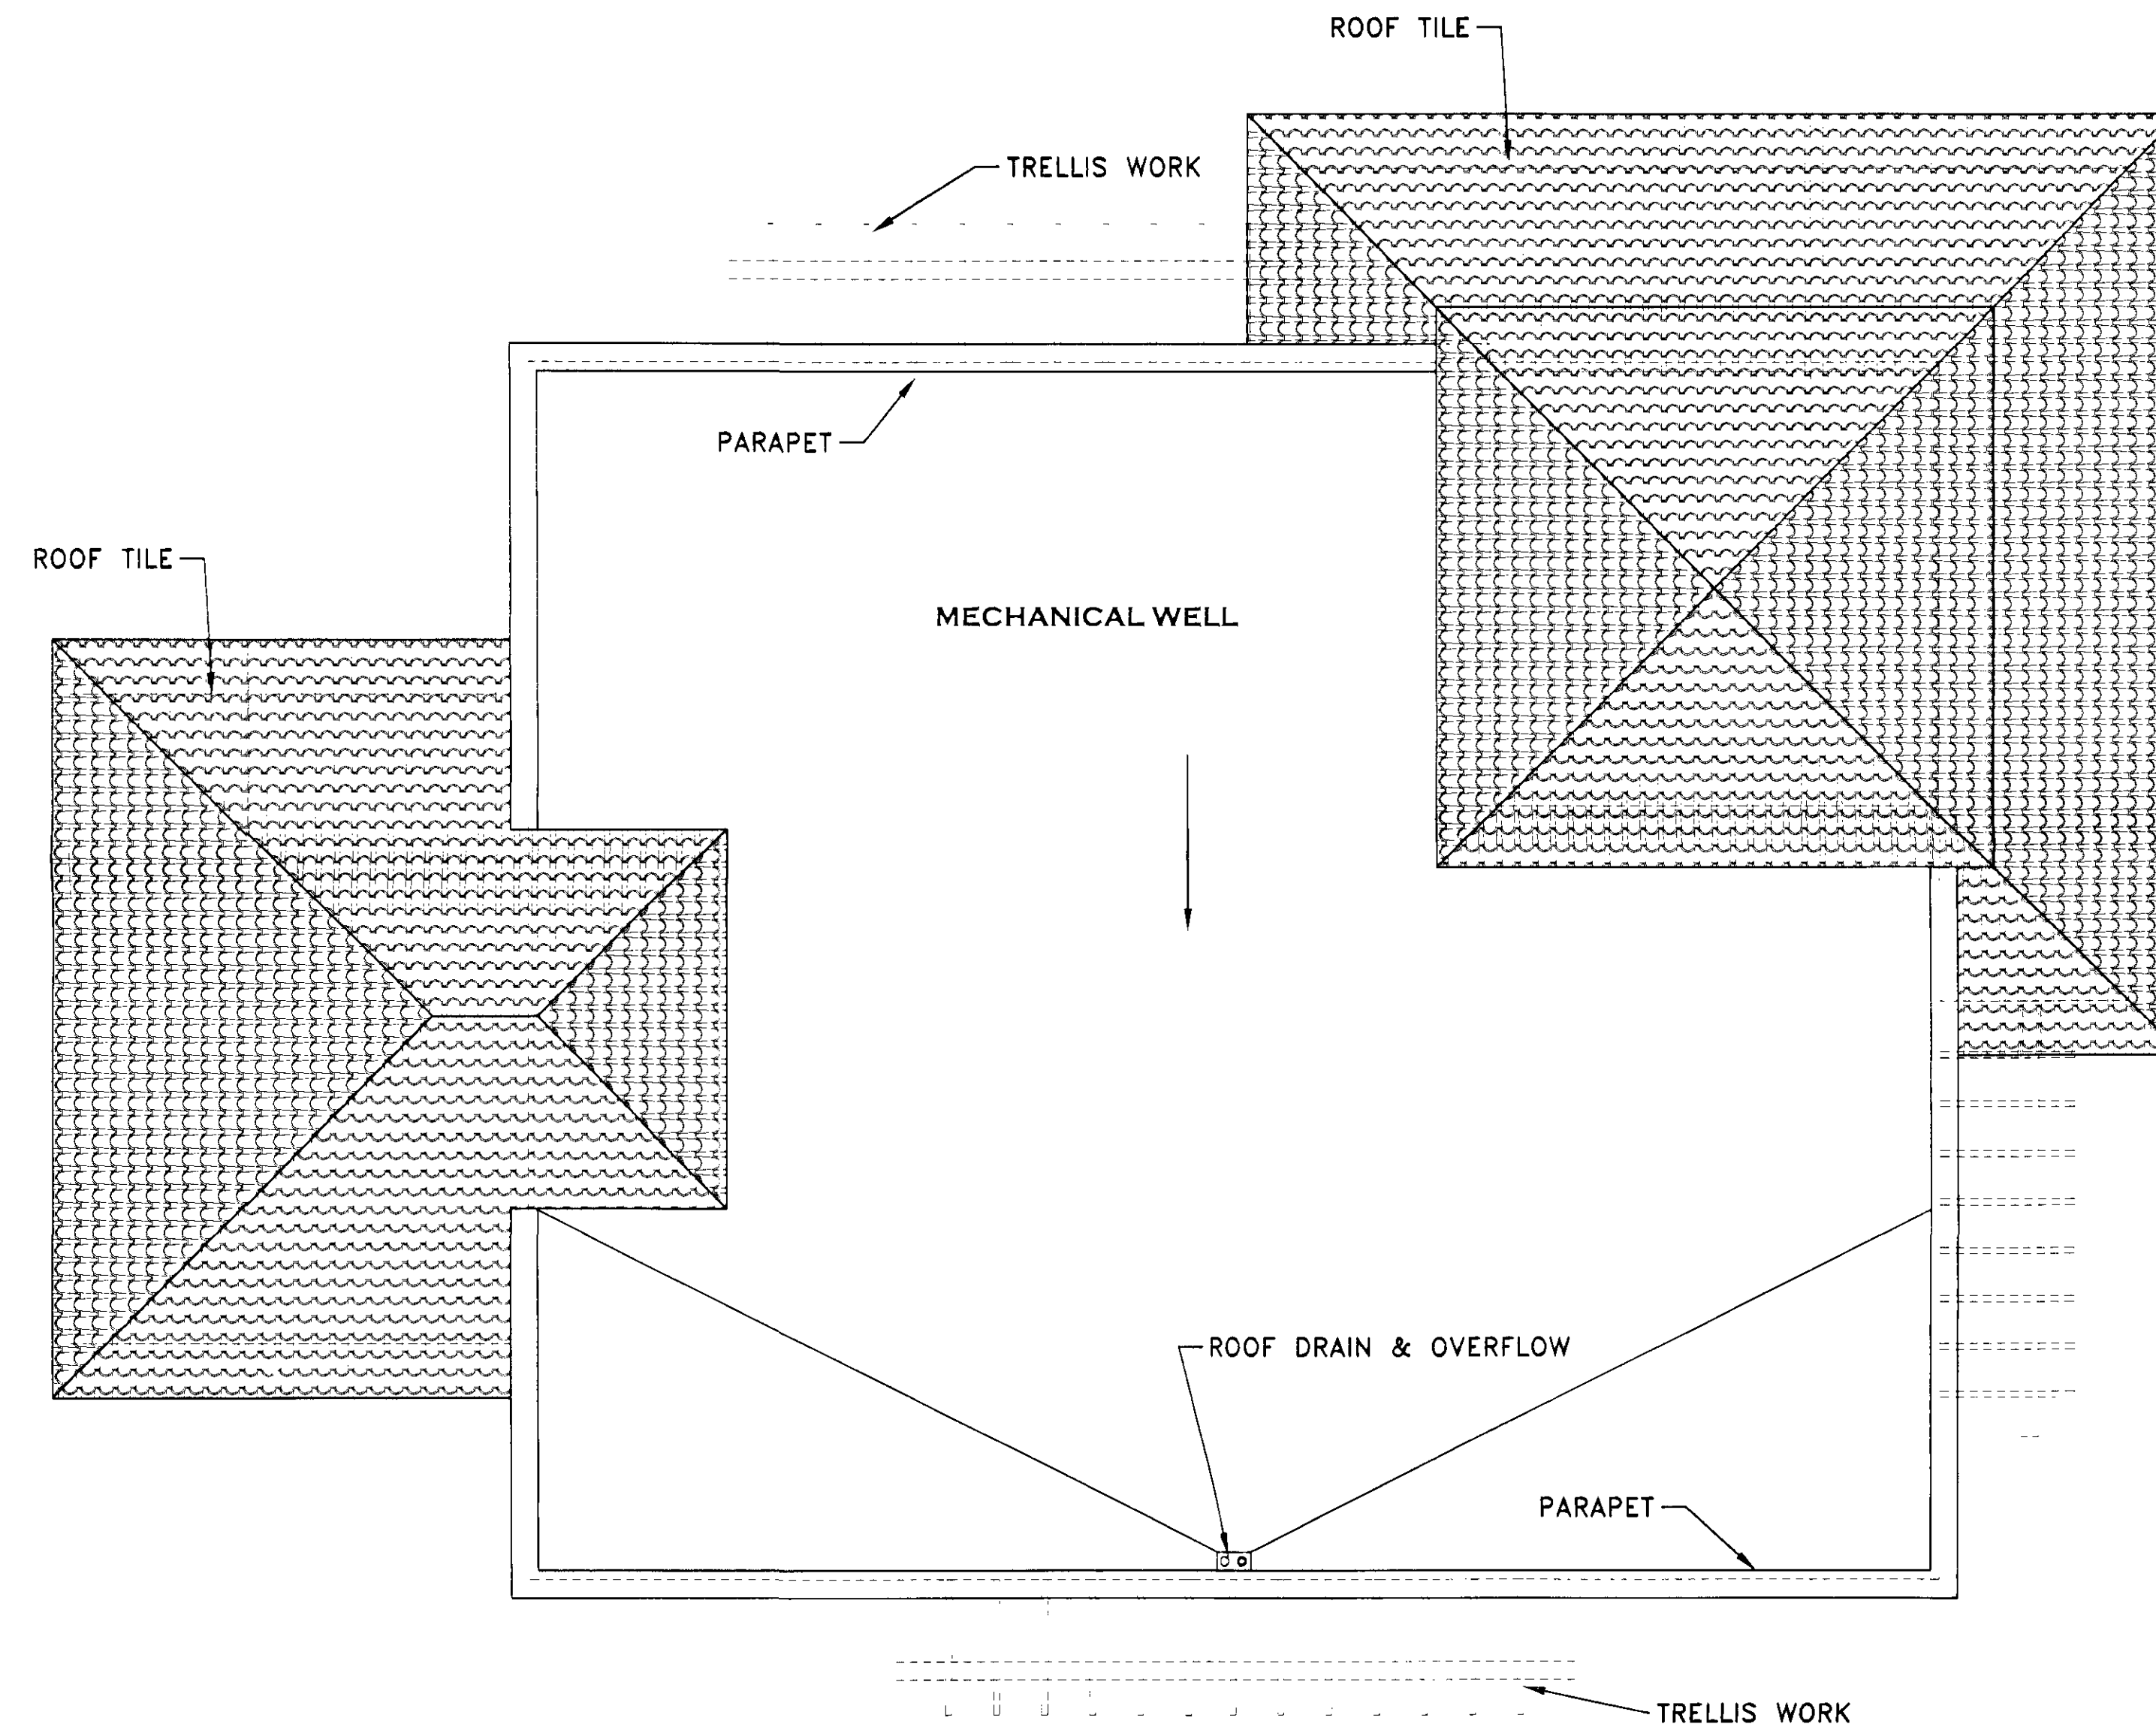

© 2006 H & S International LLC. THIS DOCUMENT IS THE PROPERTY OF H&S INTERNATIONAL LLC. AND CAN NOT BE COPIED OR REPRODUCED WITHOUT WRITTEN AUTHORIZATION FROM THE PRINCIPAL OF H&S INTERNATIONAL.

DATE 5 DECEMBER 2006




H&S International LLC
17185 N. PACESETTER WAY
DISCOVER HOUSE
SUITE 100
SCOTTSDALE, ARIZONA 85255-5431
480-585-6910
480-585-2218 (FAX)

PLANNING UNIT 1.1


91-DR-2006
REV: 12/8/2006



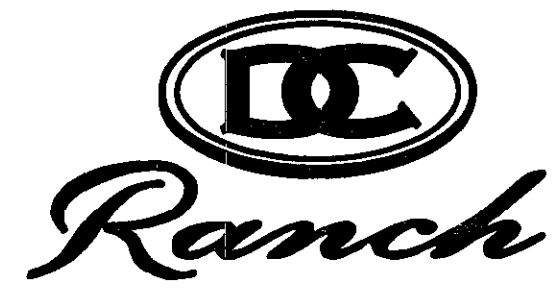


BLDG ~~3~~ I

BUILDING "I" ROOF PLAN

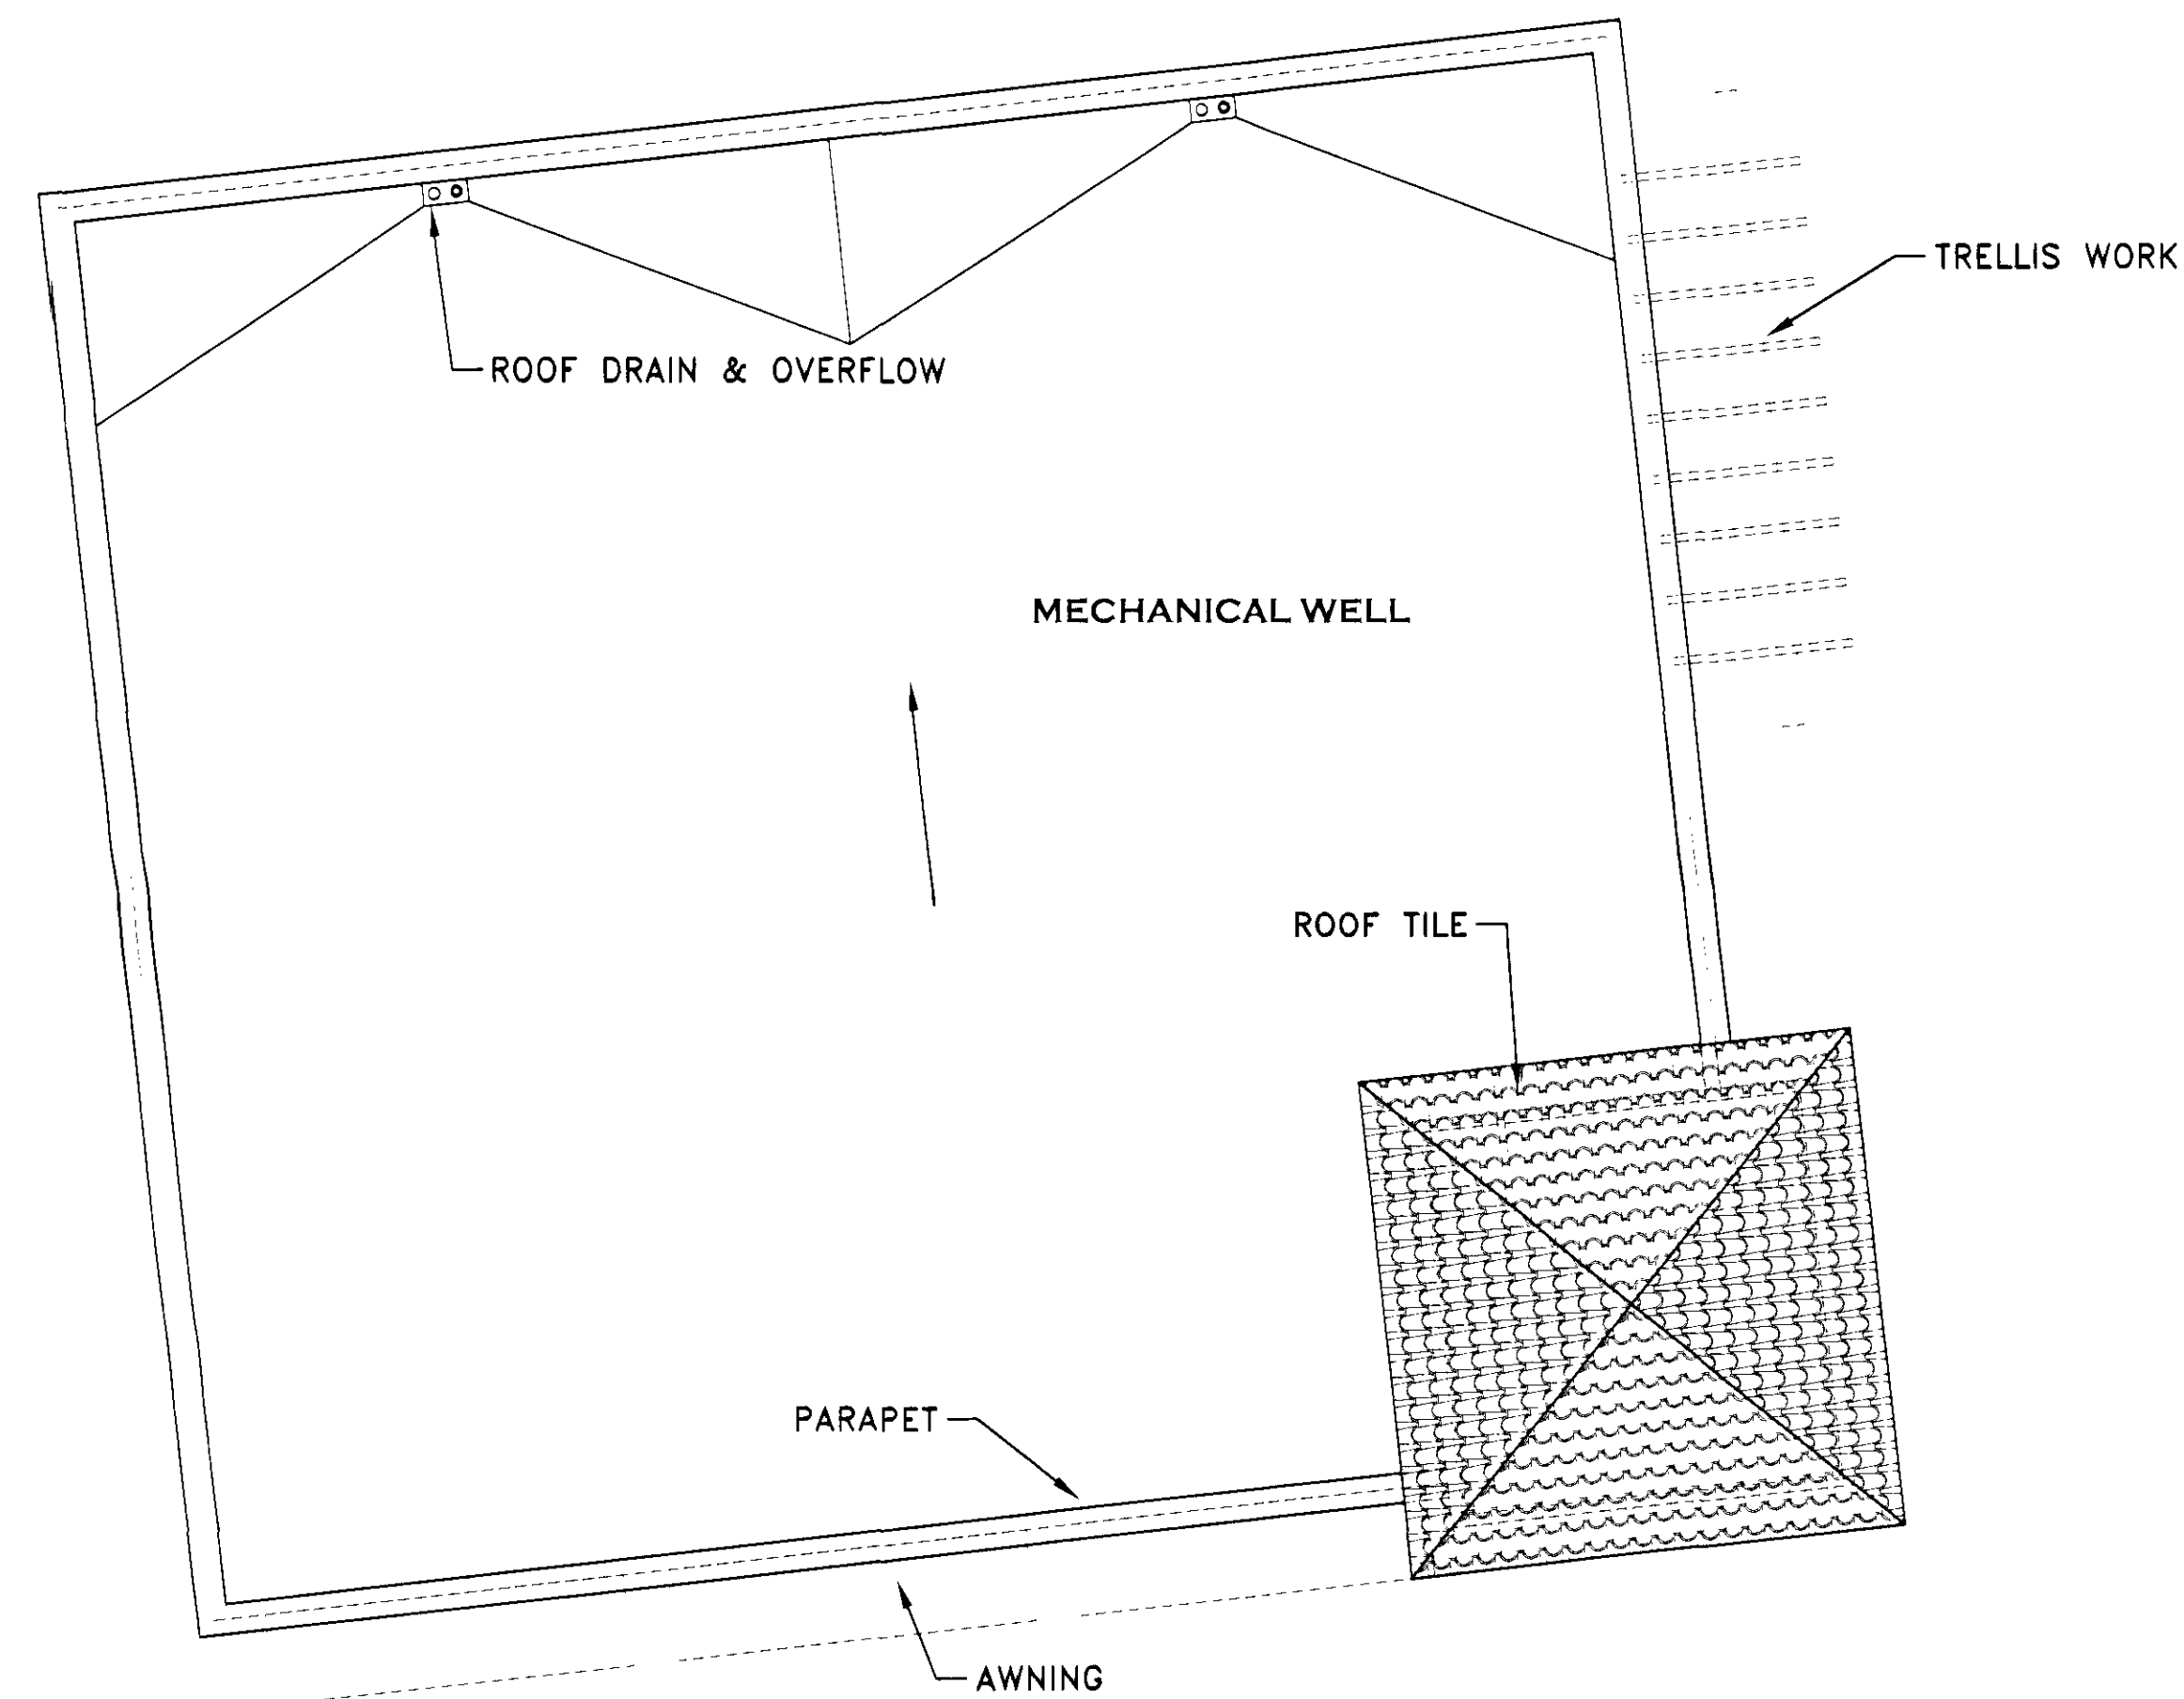

© 2006 H & S International LLC. THIS DOCUMENT IS THE PROPERTY OF H&S INTERNATIONAL LLC. AND CAN NOT BE COPIED OR REPRODUCED WITHOUT WRITTEN AUTHORIZATION FROM THE PRINCIPAL OF H&S INTERNATIONAL.

DATE 5 DECEMBER 2006

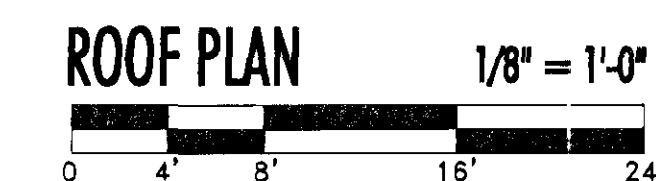


H&S International LLC
17785 N. PACESETTER WAY
DISCOVER HOUSE
SUITE 800
SCOTTSDALE, ARIZONA 85255-5431
480-585-1898
480-585-2298 (FAX)

PLANNING UNIT 1.1




91-DR-2006
REV: 12/8/2006

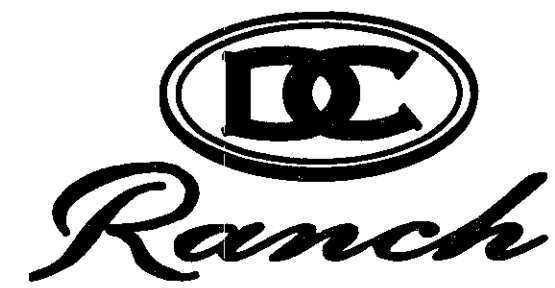

Bldg-14

BUILDING "H" ROOF PLAN

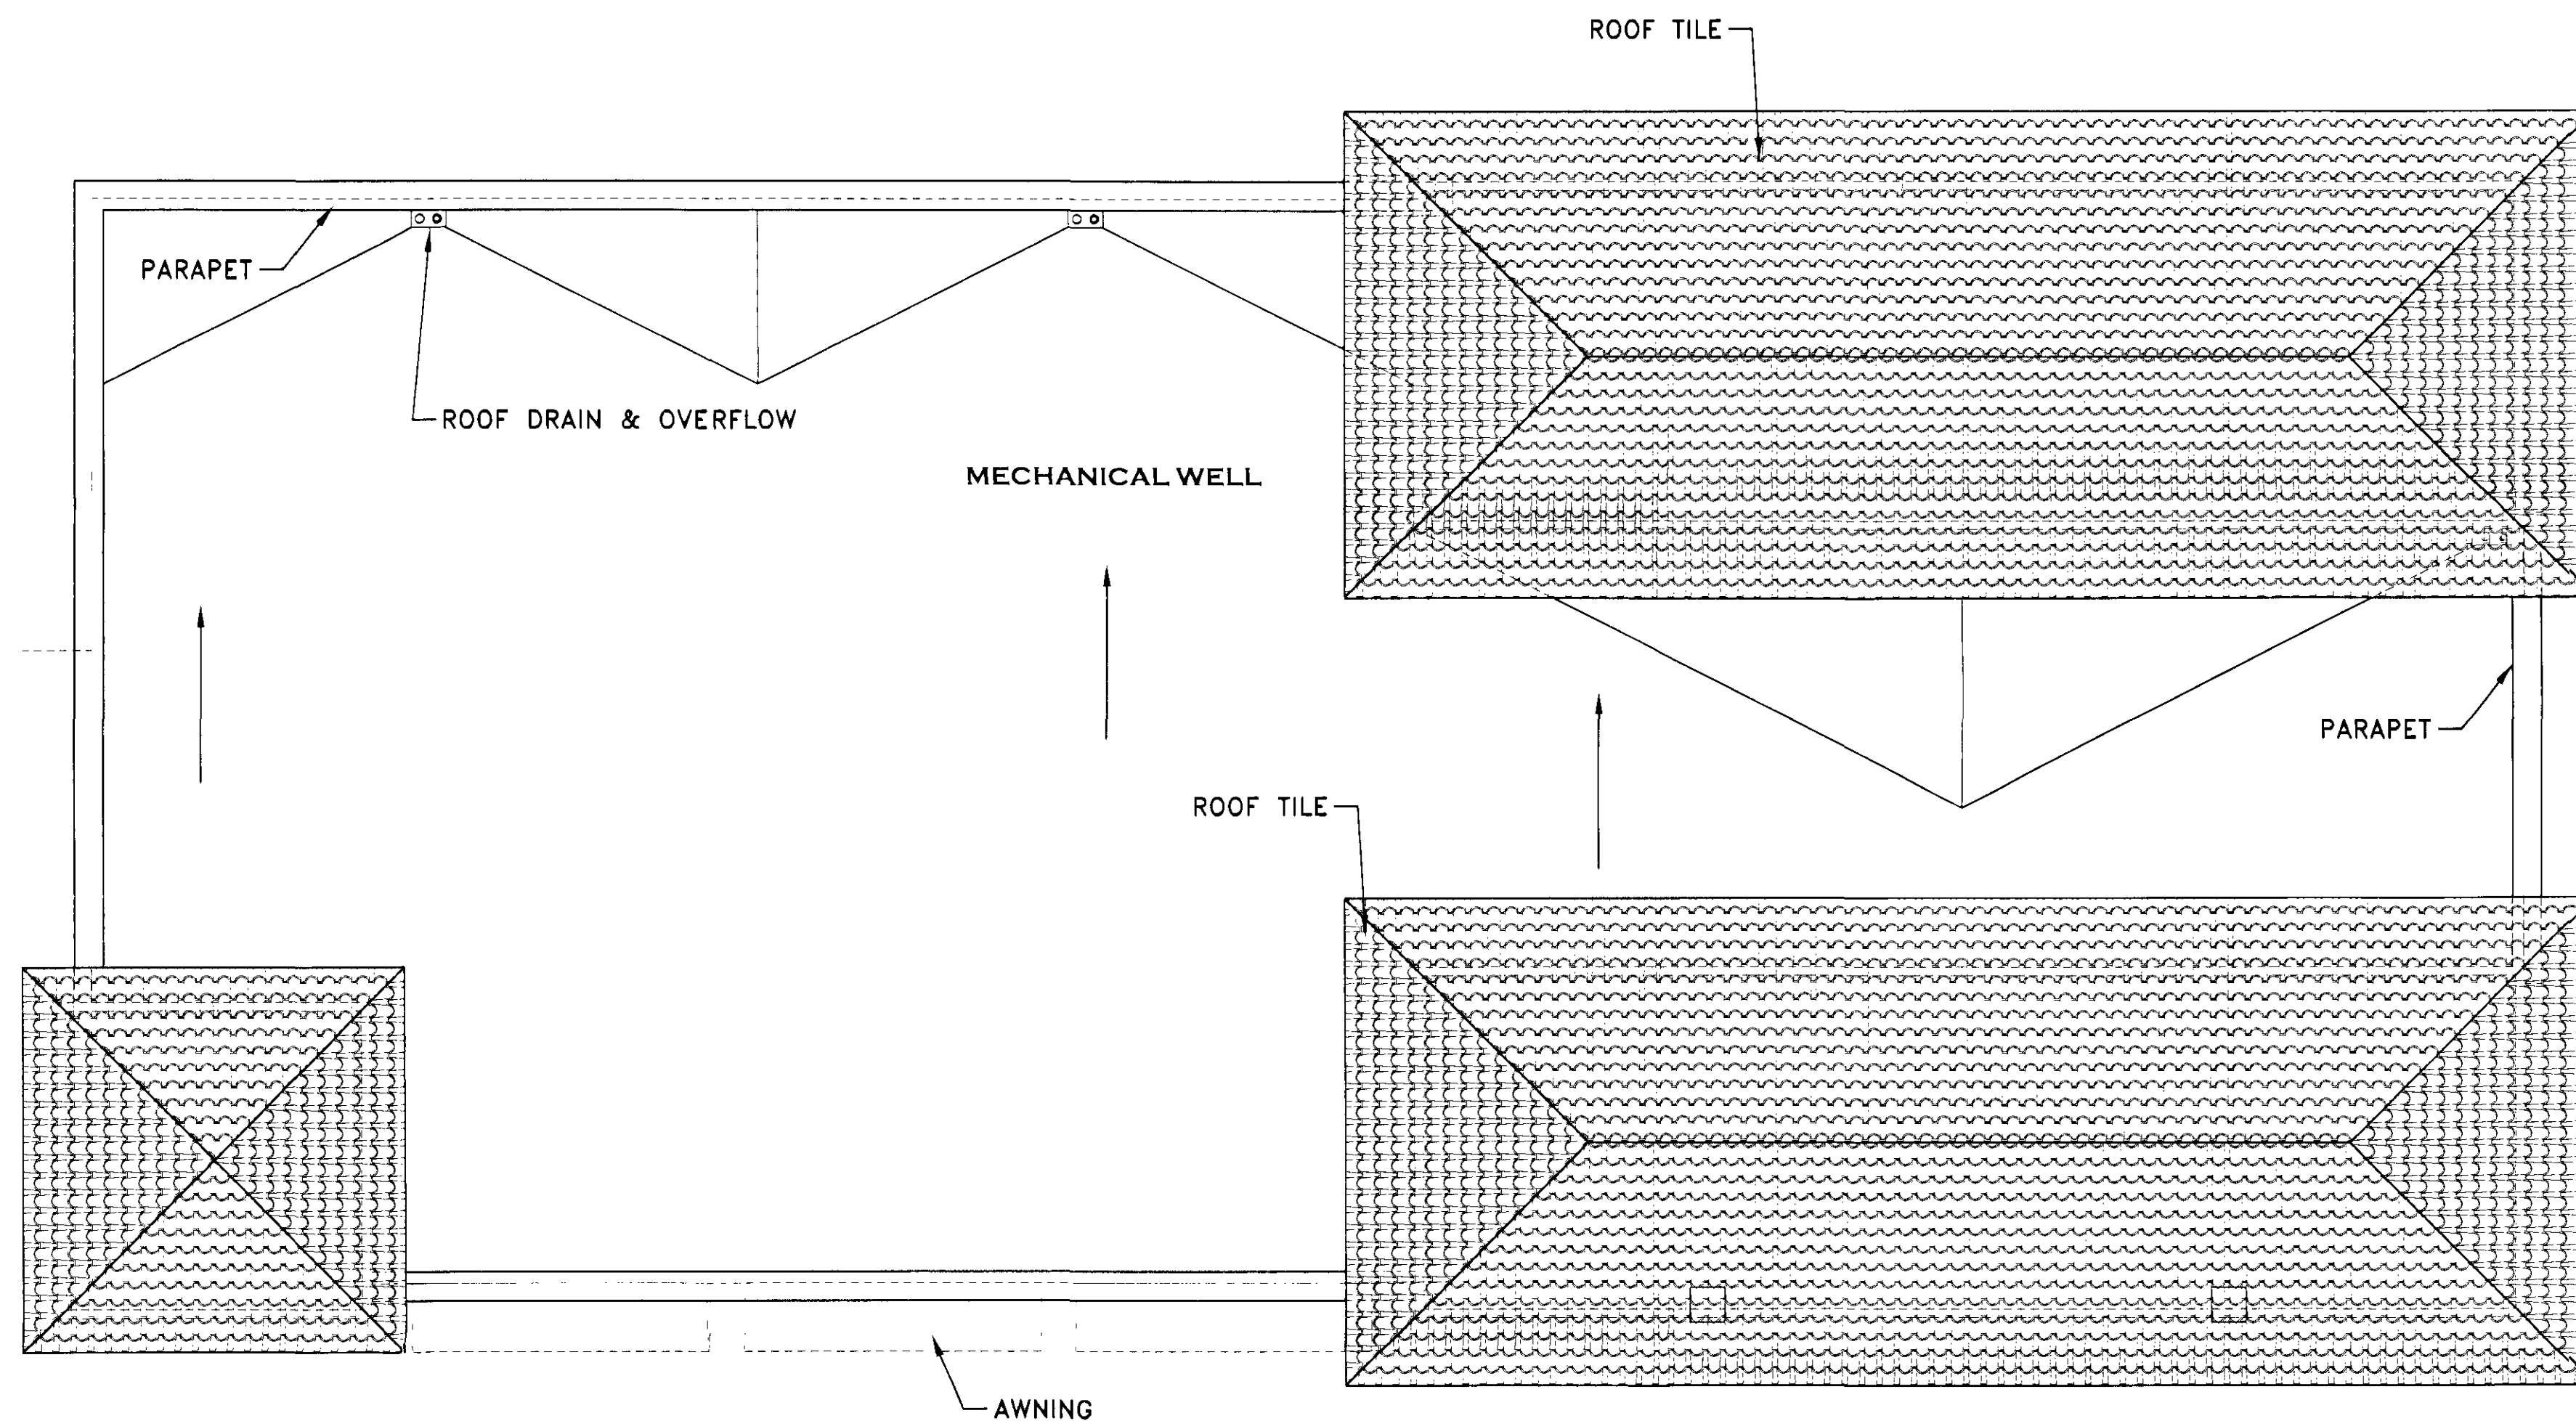

© 2006 H & S International LLC. THIS DOCUMENT IS THE PROPERTY OF H&S INTERNATIONAL LLC, AND CAN NOT BE COPIED OR REPRODUCED WITHOUT WRITTEN AUTHORIZATION FROM THE PRINCIPAL OF H&S INTERNATIONAL.

DATE 5 DECEMBER 2006

ROOF PLAN 1/8" = 1'-0"




H&S International LLC
17785 N. PACESETTER WAY
DISCOVER HOUSE
SUITE 800
SCOTTSDALE, ARIZONA 85255-5431
480-585-0898
480-585-1298 (FAX)

PLANNING UNIT 1.1




91-DR-2006
REV: 12/8/2006

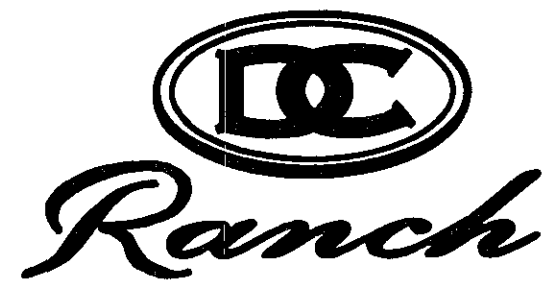

BLDG G

BUILDING "G" ROOF PLAN

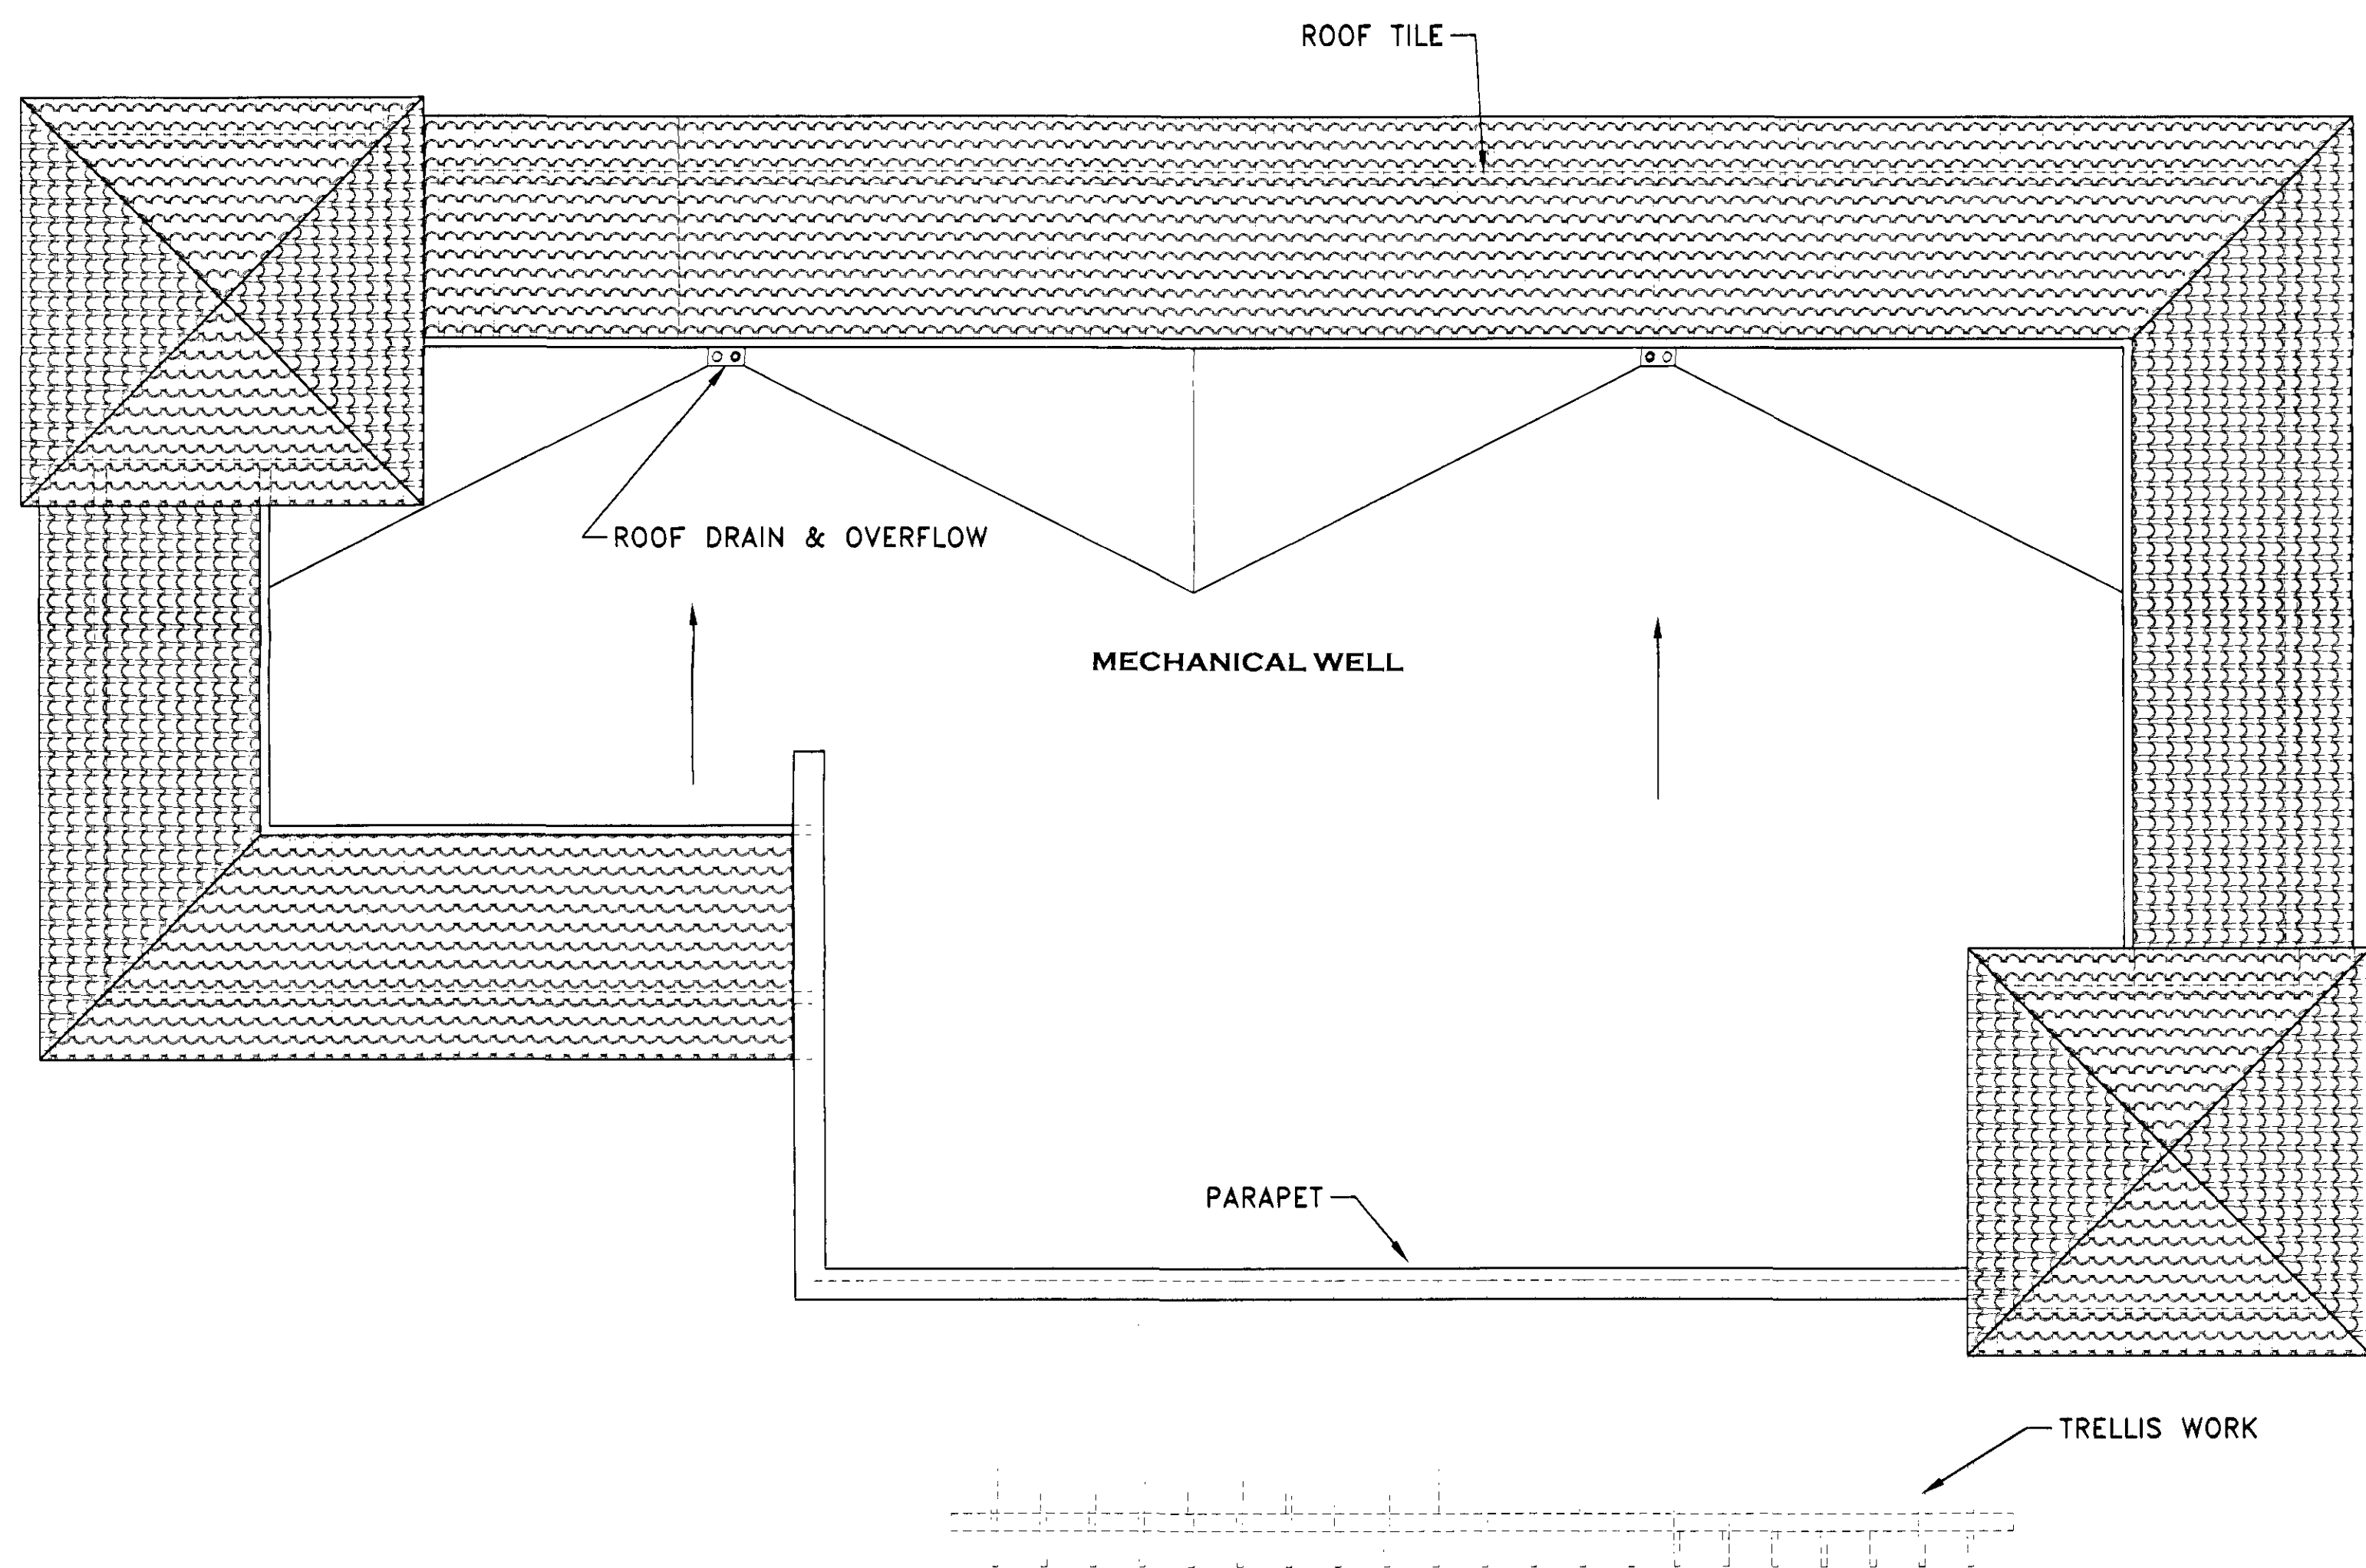

© 2006 H & S International LLC. THIS DOCUMENT IS THE PROPERTY OF H&S INTERNATIONAL LLC. AND CAN NOT BE COPIED OR REPRODUCED WITHOUT WRITTEN AUTHORIZATION FROM THE PRINCIPAL OF H&S INTERNATIONAL.

DATE 5 DECEMBER 2006



PLANNING UNIT 1.1



H&S International LLC
17785 N. PACESETTER WAY
DISCOVER HOUSE
SUITE 800
SCOTTSDALE, ARIZONA 85255-5431
480-585-6098
480-585-2298 (FAX)




91-DR-2006
REV: 12/8/2006





Bldg J

BUILDING "J" ROOF PLAN

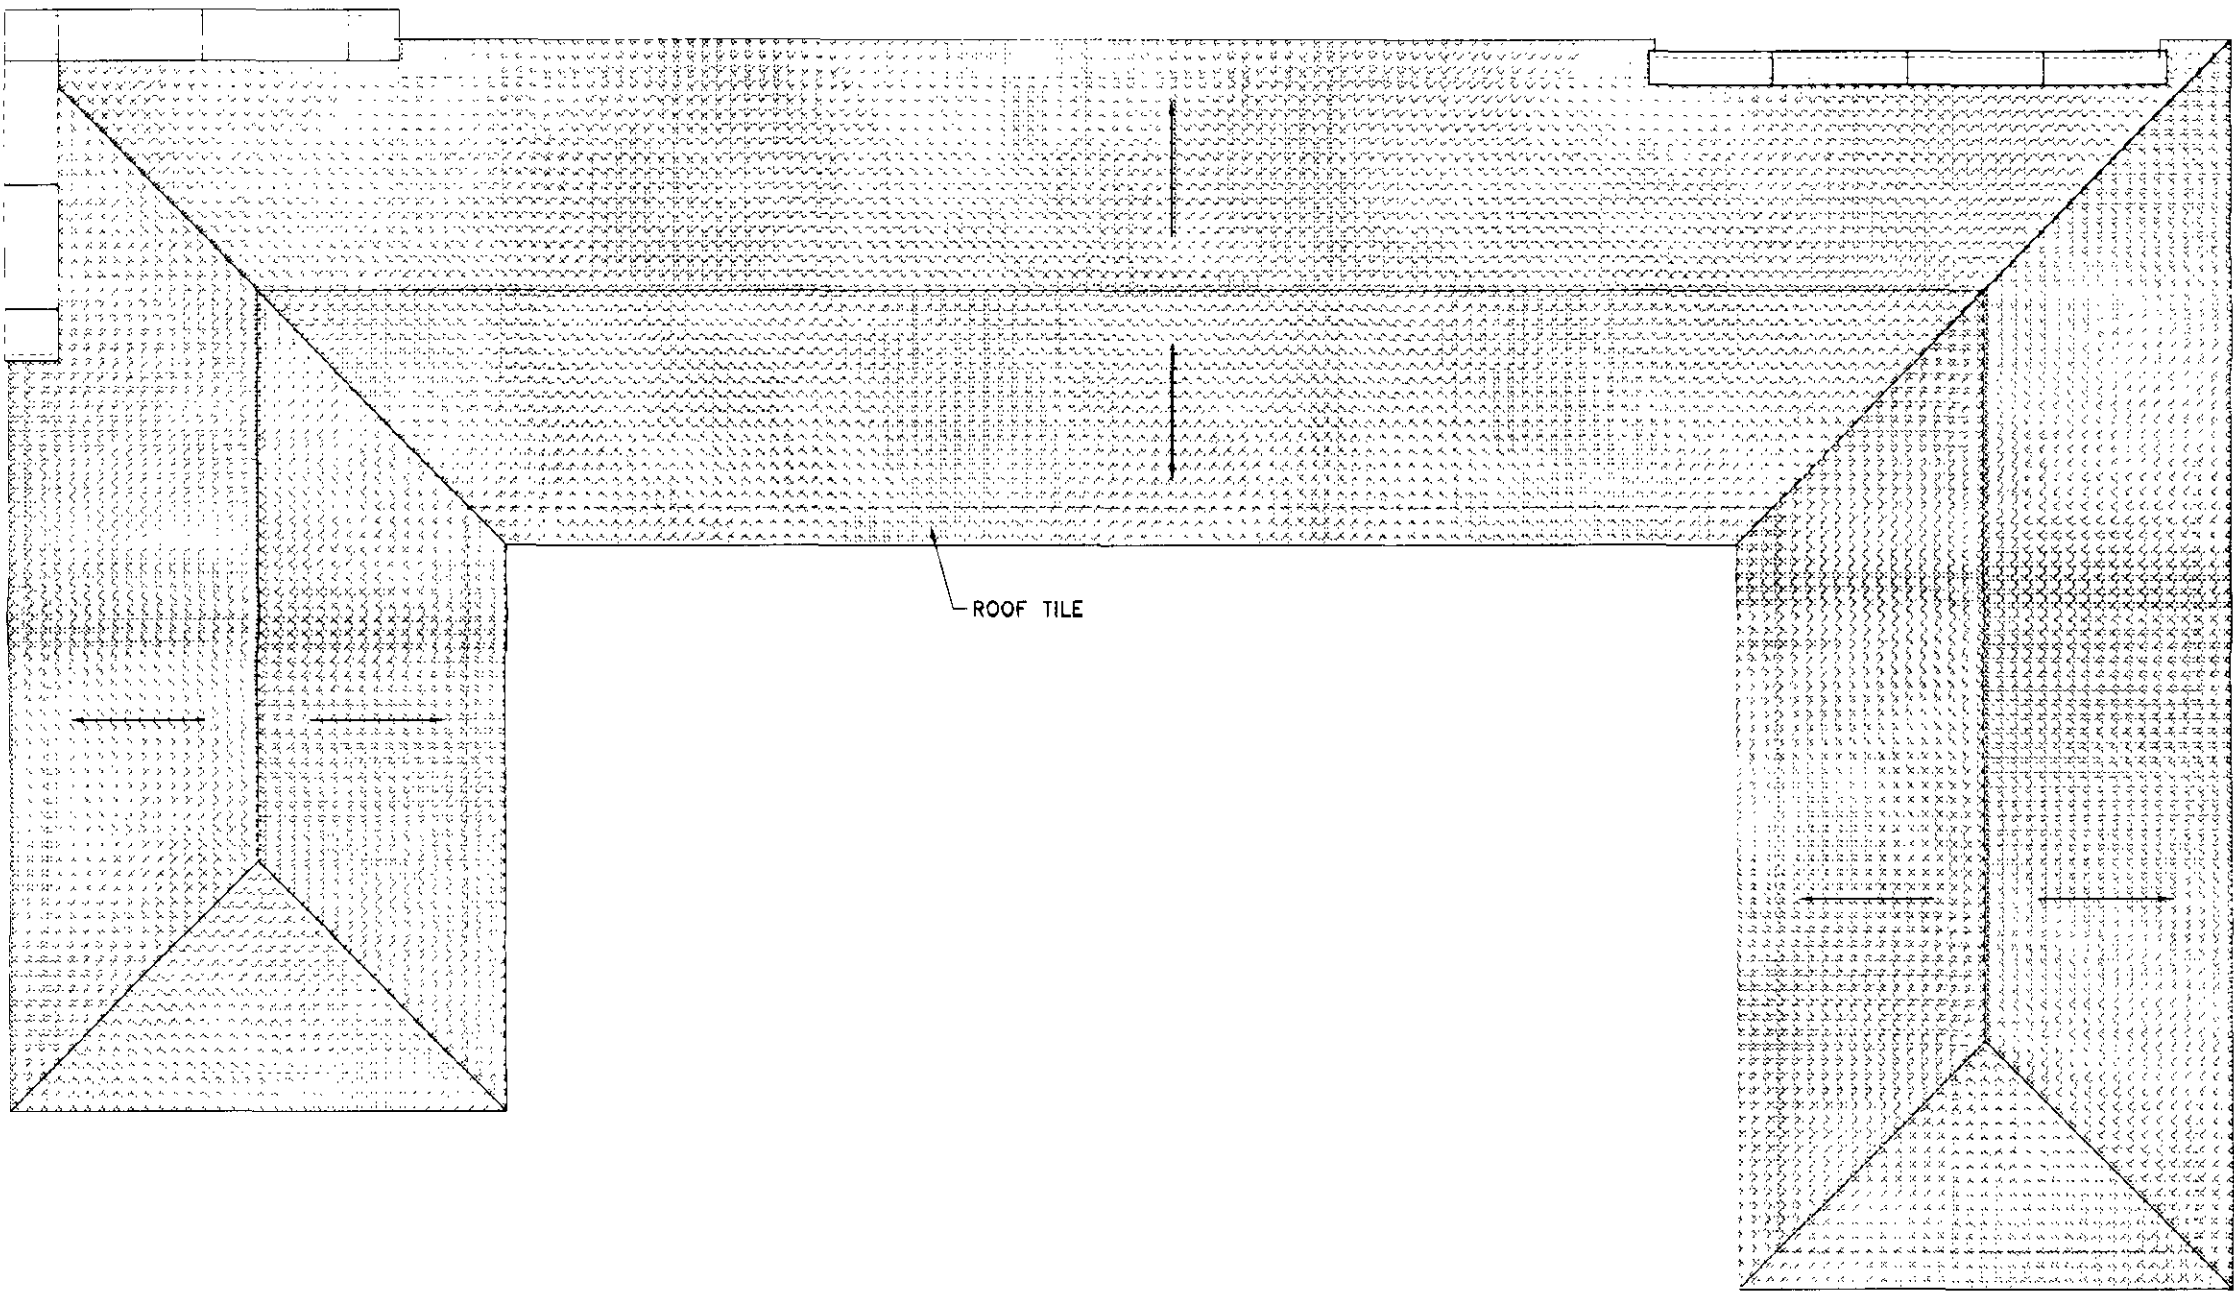

© 2006 H & S International LLC. THIS DOCUMENT IS THE PROPERTY OF H&S INTERNATIONAL LLC. AND CAN NOT BE COPIED OR REPRODUCED WITHOUT WRITTEN AUTHORIZATION FROM THE PRINCIPAL OF H&S INTERNATIONAL.

DATE 5 DECEMBER 2006

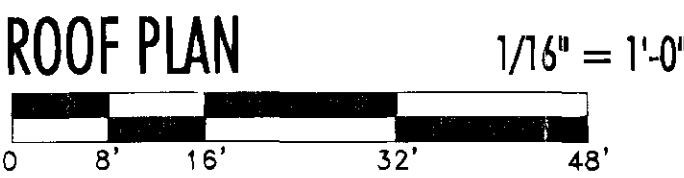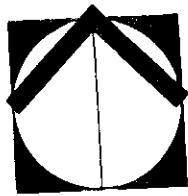


H&S International LLC
17185 N. PACESETTER WAY
DISCOVER HOUSE
SUITE 800
SCOTTSDALE, ARIZONA 85253-5431
480-385-1888
480-385-2298 (FAX)

PLANNING UNIT 1.1




91-DR-2006
REV: 12/8/2006

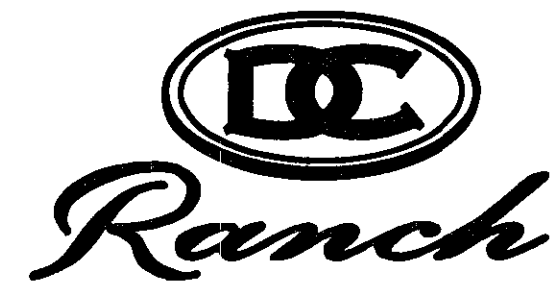

BLDG B

BUILDING "B" ROOF PLAN

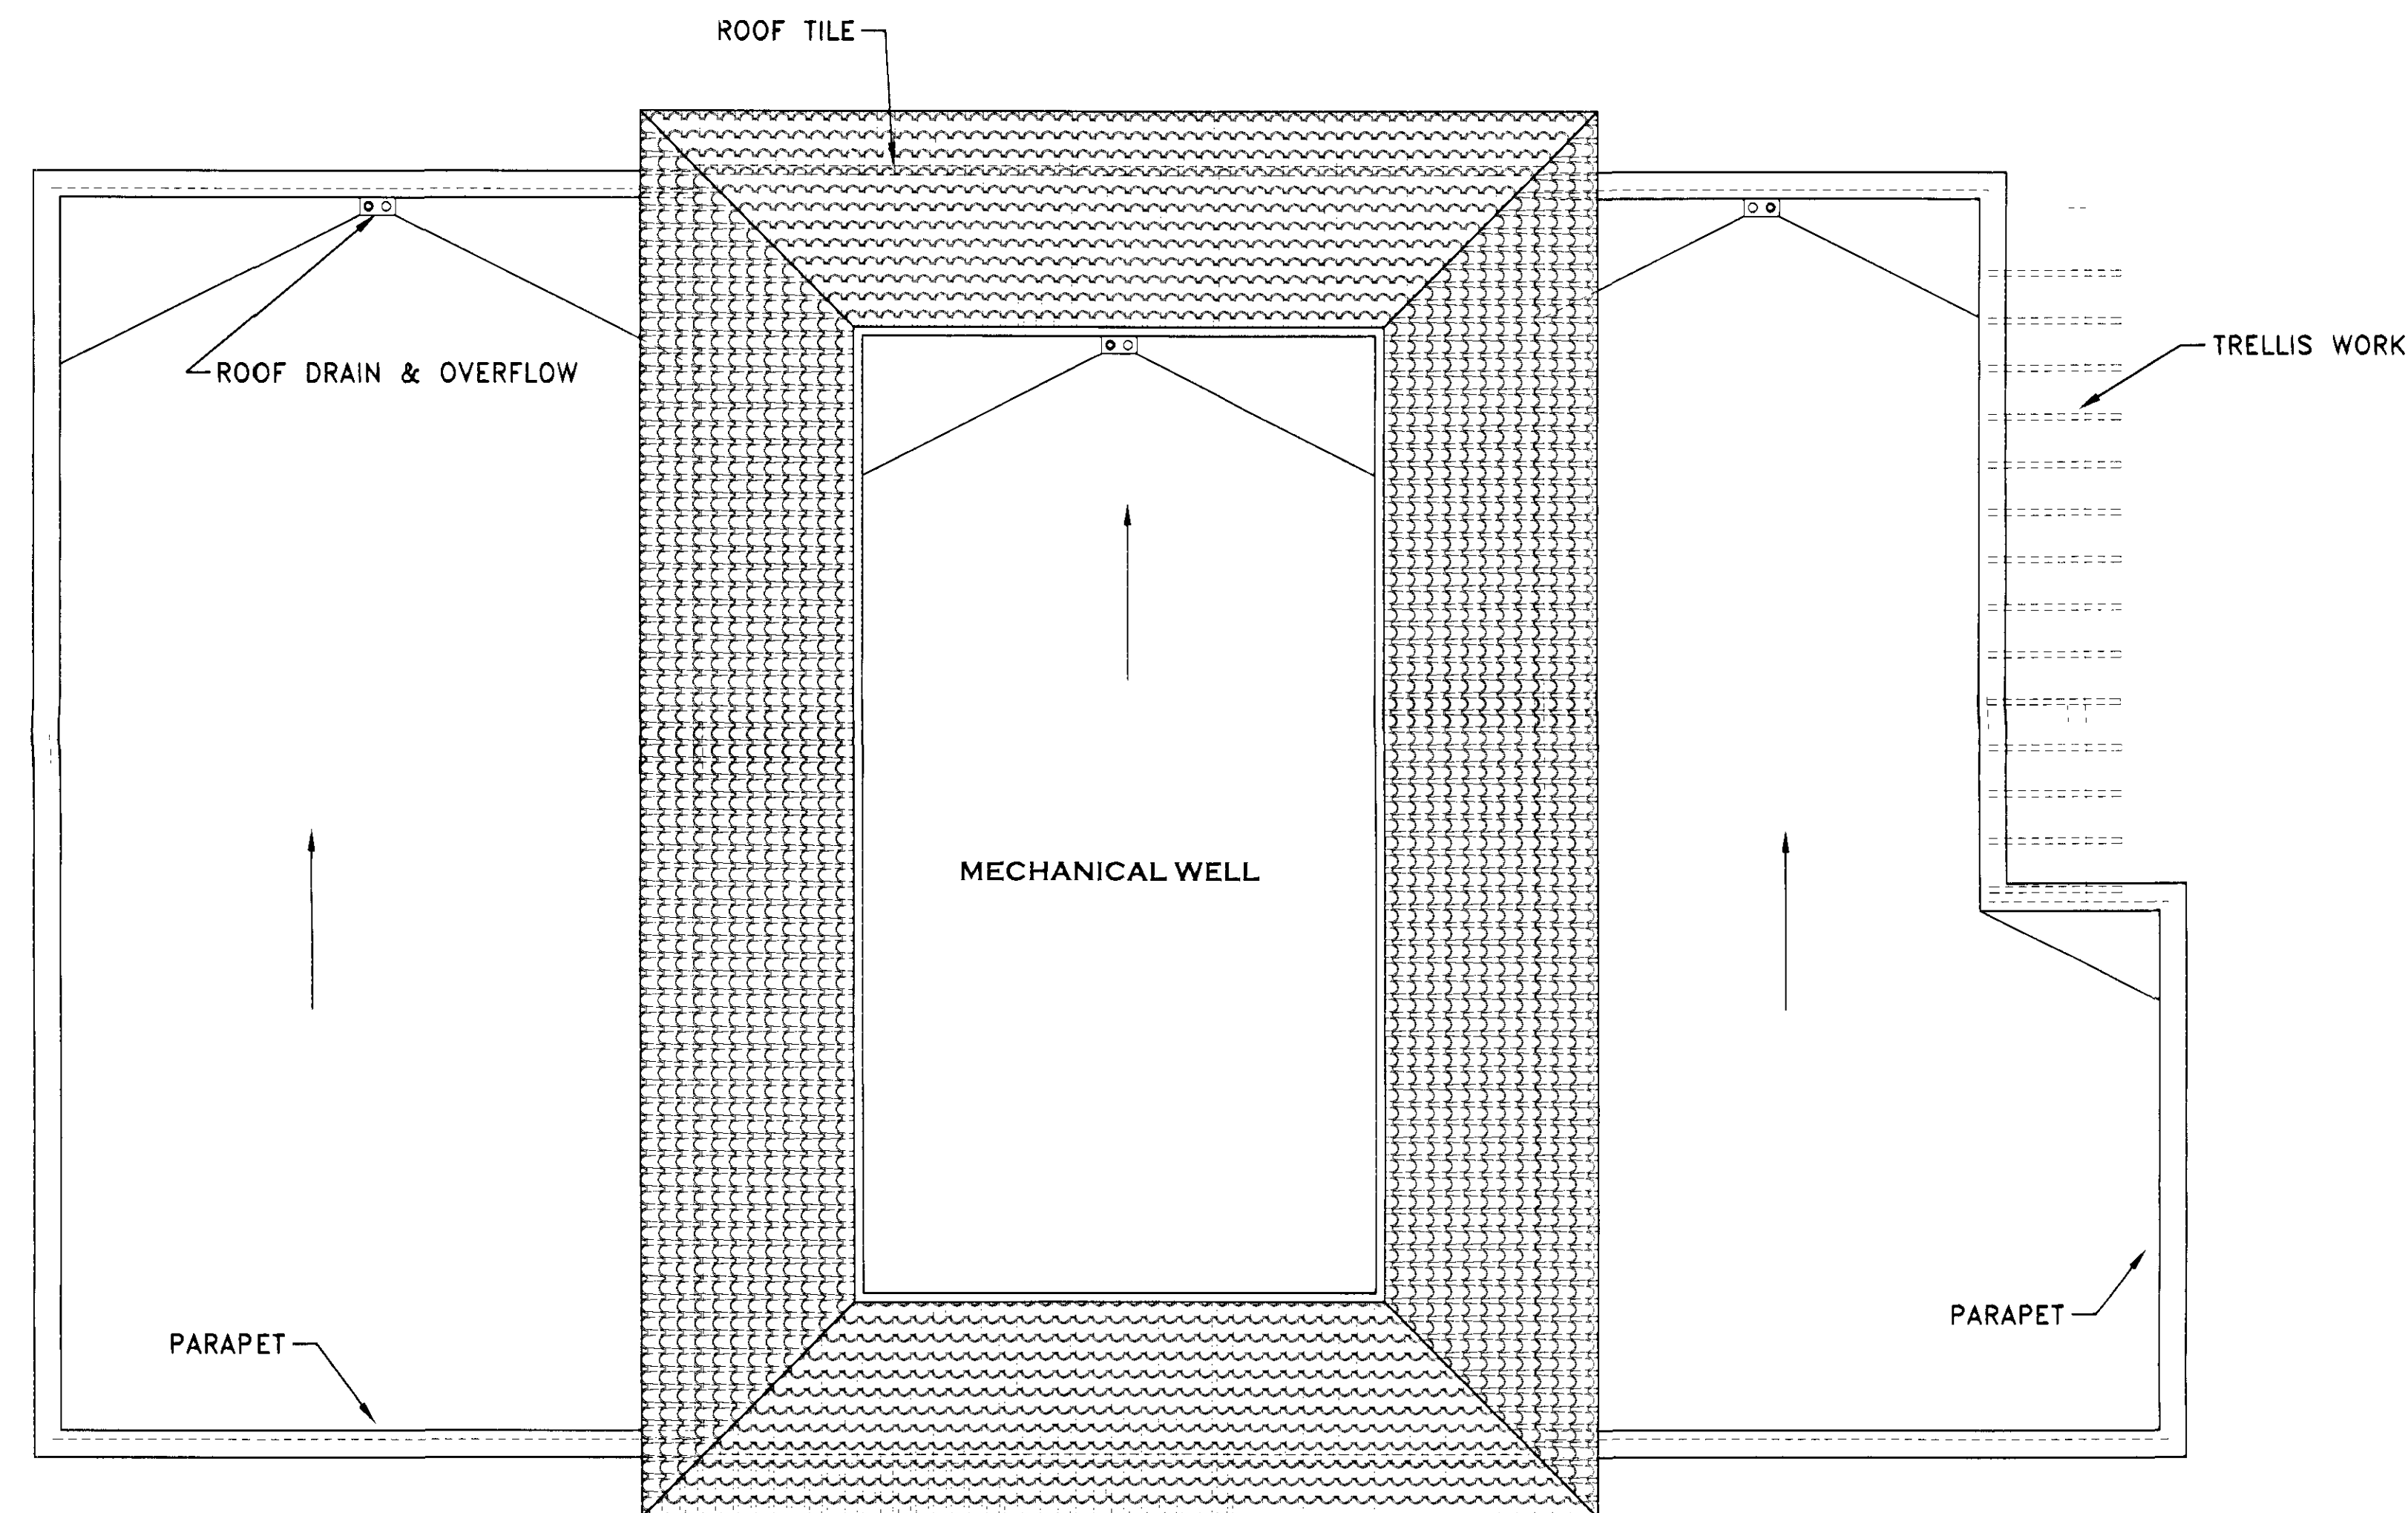

© 2006 H & S International LLC. THIS DOCUMENT IS THE PROPERTY OF H&S INTERNATIONAL LLC, AND CAN NOT BE COPIED OR REPRODUCED WITHOUT WRITTEN AUTHORIZATION FROM THE PRINCIPAL OF H&S INTERNATIONAL.

DATE 5 DECEMBER 2006




H&S International LLC
17785 N. PACESETTER WAY
DISCOVER HOUSE
SUITE 800
SCOTTSDALE, ARIZONA 85255-5431
480-585-1878
480-585-2298 (FAX)

PLANNING UNIT 1.1




91-DR-2006
REV: 12/8/2006

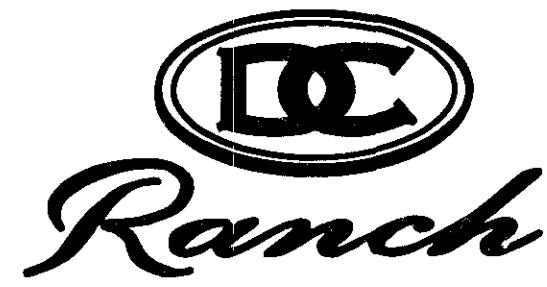

BLDG A

BUILDING "A" ROOF PLAN

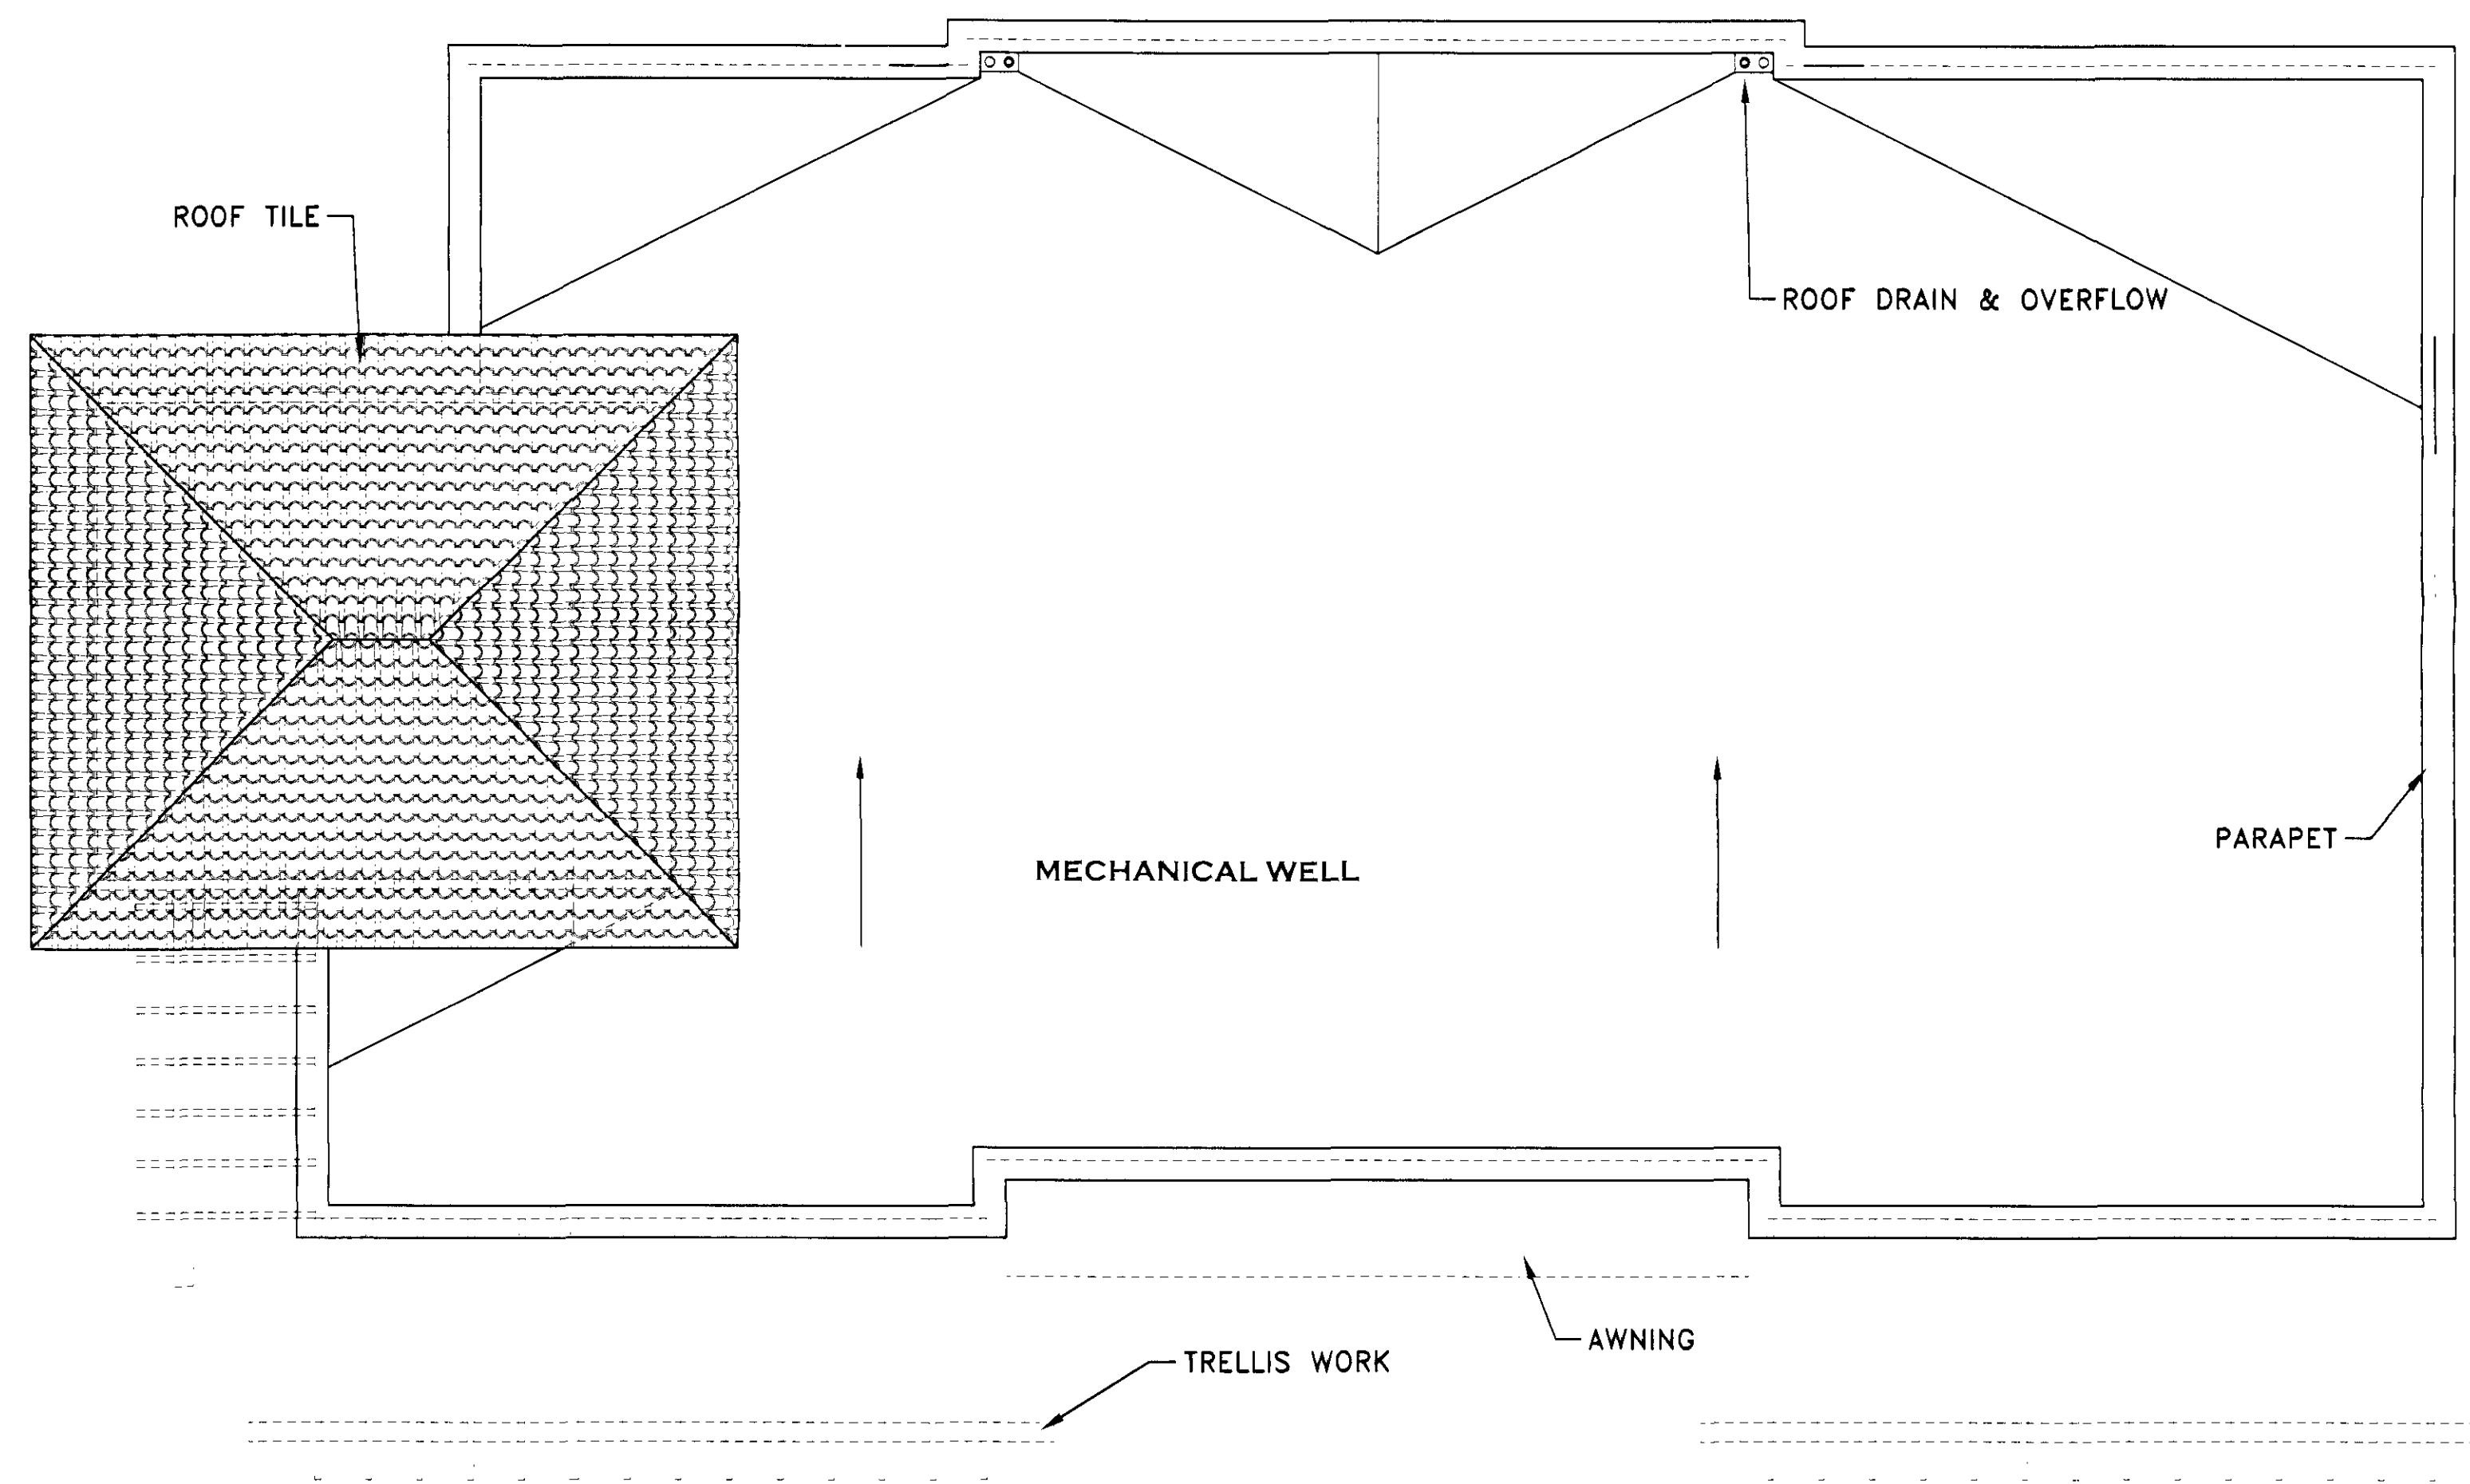

© 2006 H & S International LLC. THIS DOCUMENT IS THE PROPERTY OF H&S INTERNATIONAL LLC. AND CAN NOT BE COPIED OR REPRODUCED WITHOUT WRITTEN AUTHORIZATION FROM THE PRINCIPAL OF H&S INTERNATIONAL.

DATE 5 DECEMBER 2006




H&S International LLC
17185 N. PACESETTER WAY
DISCOVER HOUSE
SUITE 400
SCOTTSDALE, ARIZONA 85255-5431
480-585-6898
480-585-2298 (FAX)

PLANNING UNIT 1.1




91-DR-2006
REV: 12/8/2006

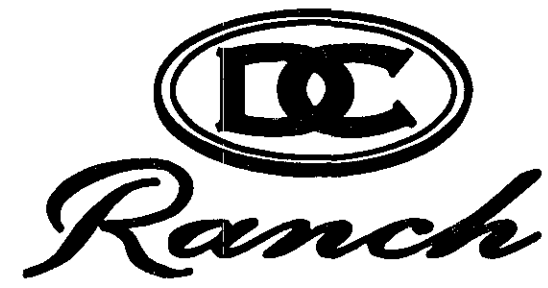

34065 C+D

BUILDING "C & D" ROOF PLAN

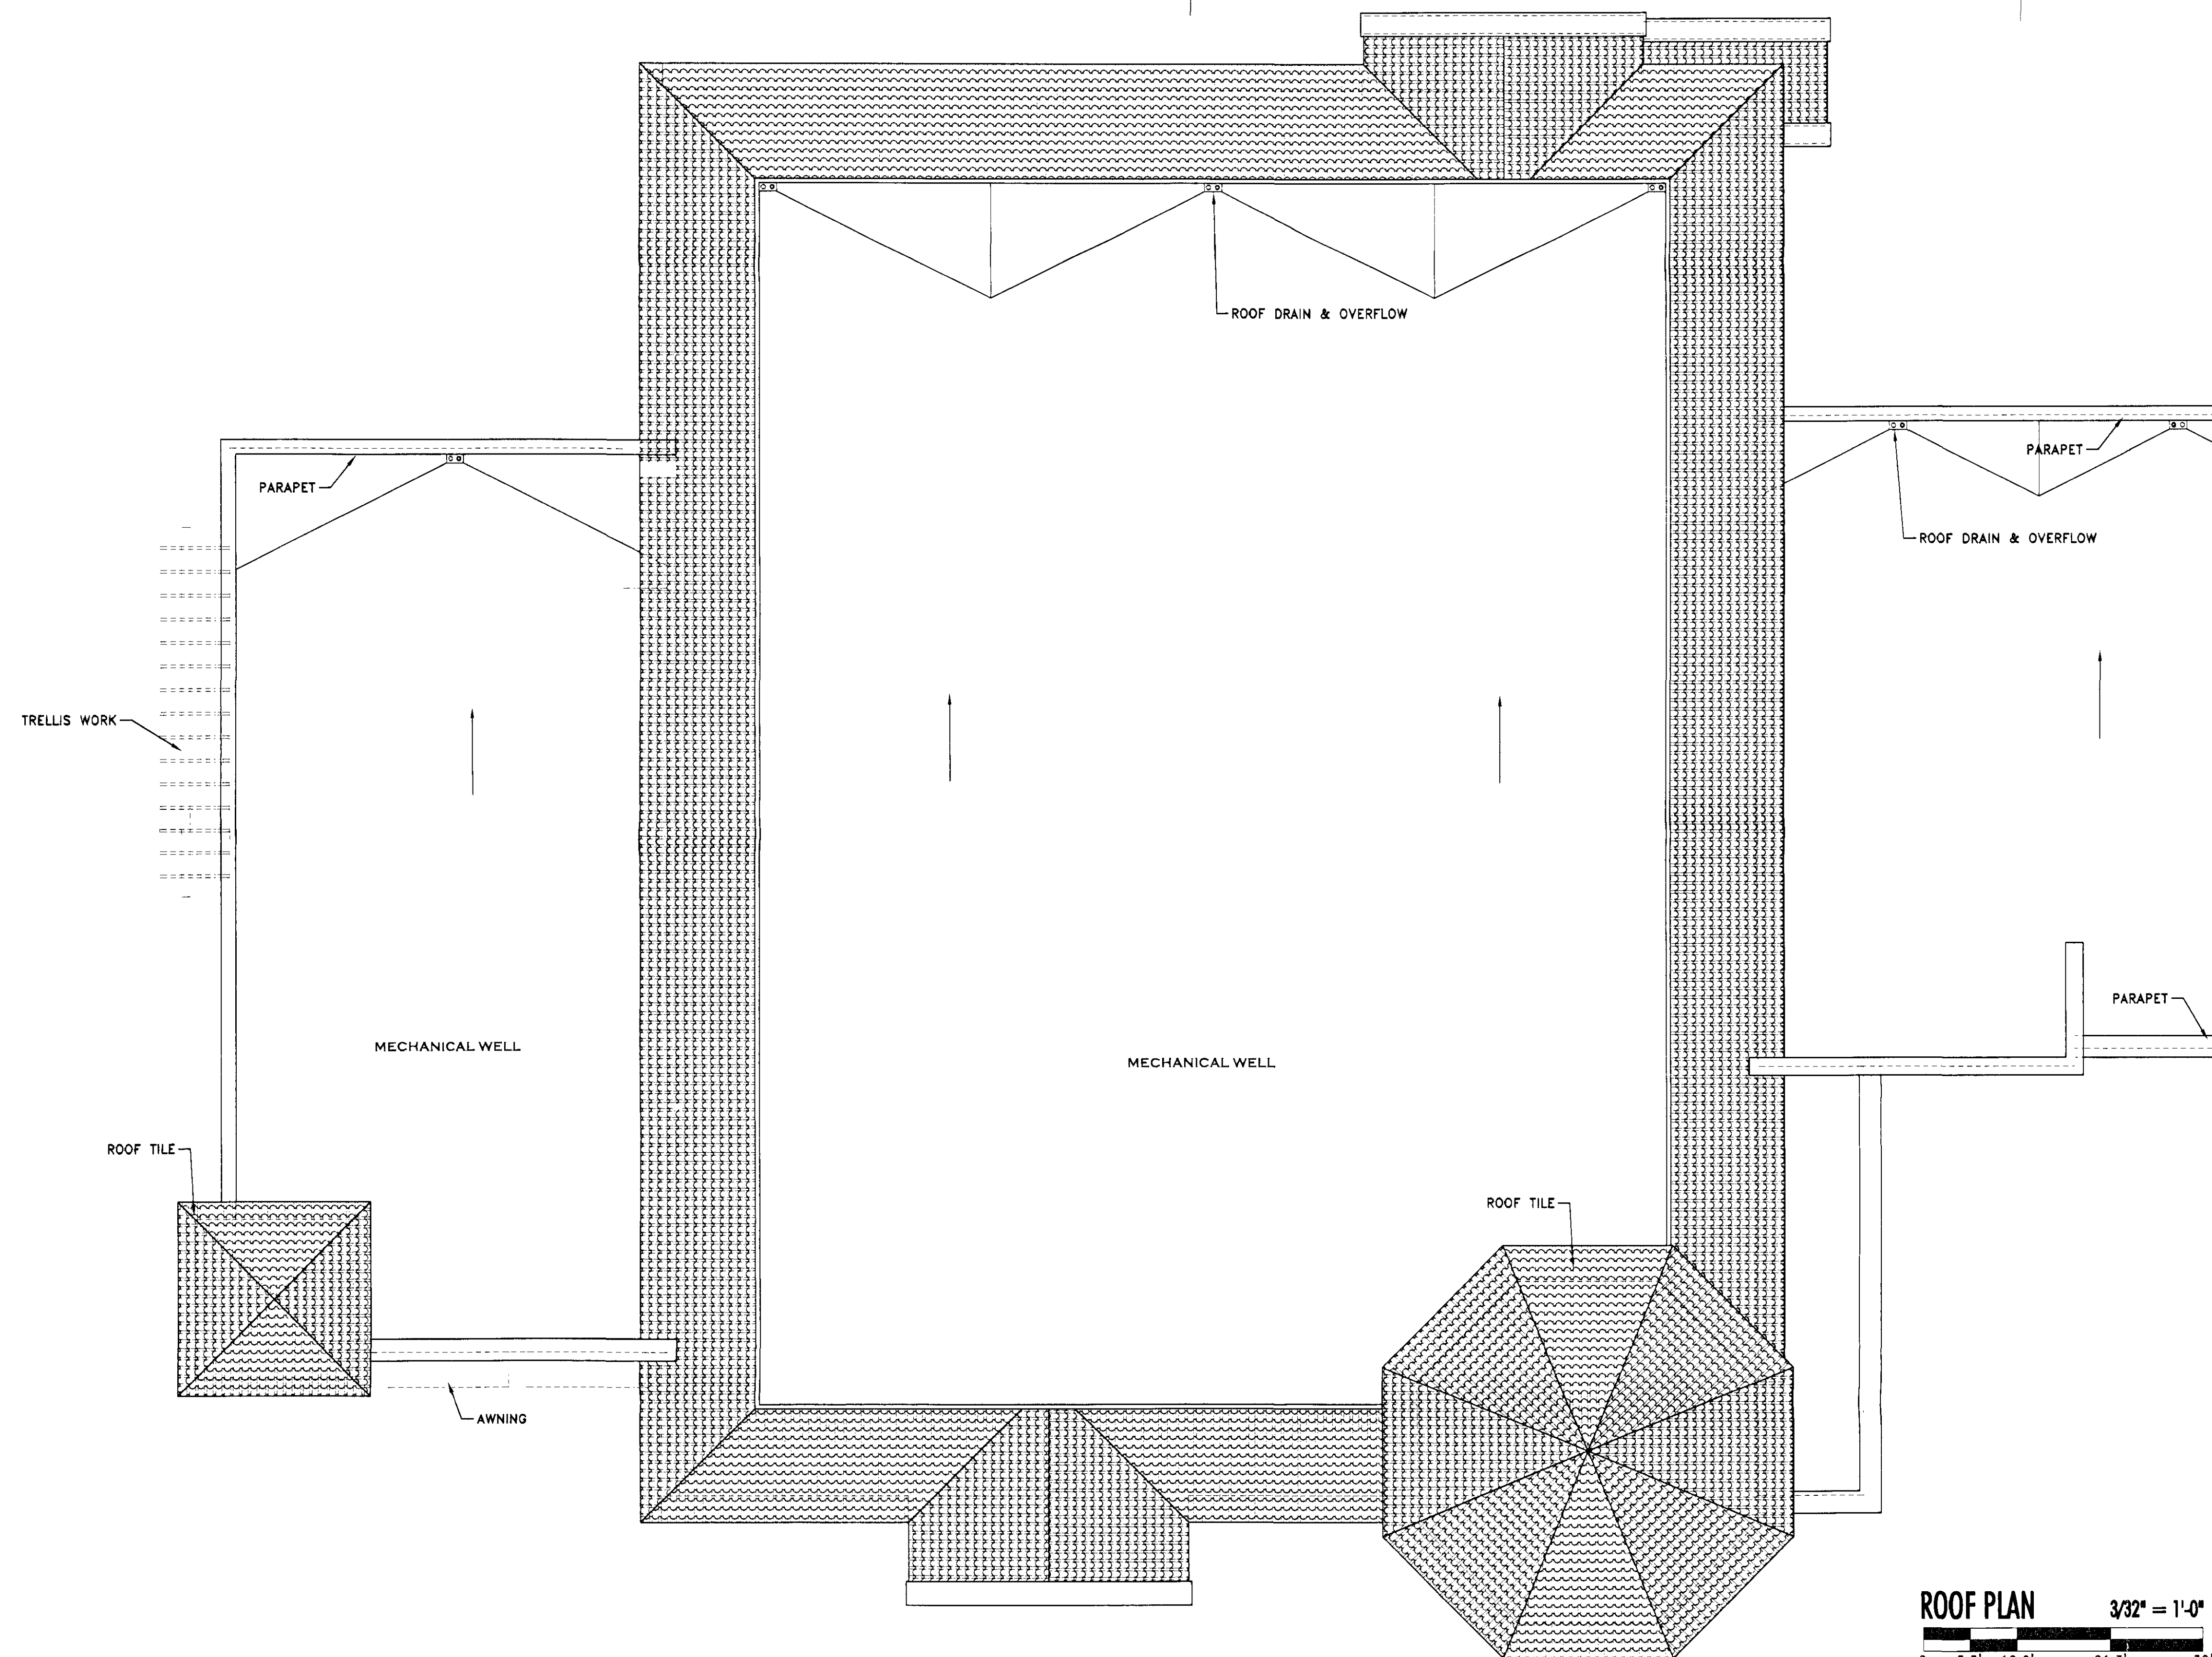

© 2006 H & S International LLC. THIS DOCUMENT IS THE PROPERTY OF H&S INTERNATIONAL LLC. AND CAN NOT BE COPIED OR REPRODUCED WITHOUT WRITTEN AUTHORIZATION FROM THE PRINCIPAL OF H&S INTERNATIONAL.

DATE 5 DECEMBER 2006




H&S International LLC
17785 N. PACESETTER WAY
DISCOVER HOUSE
SUITE 800
SCOTTSDALE, ARIZONA 85255-5431
480-585-1608
480-585-2298 (FAX)

PLANNING UNIT 1.1




91-DR-2006
REV: 12/8/2006

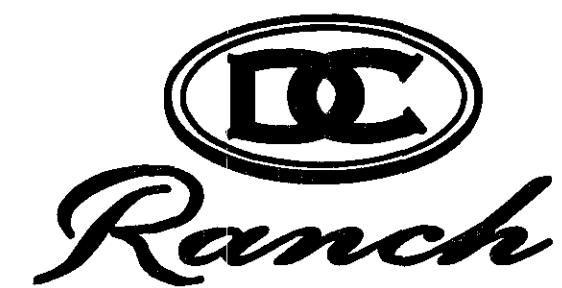

BLDG E

BUILDING "E" ROOF PLAN

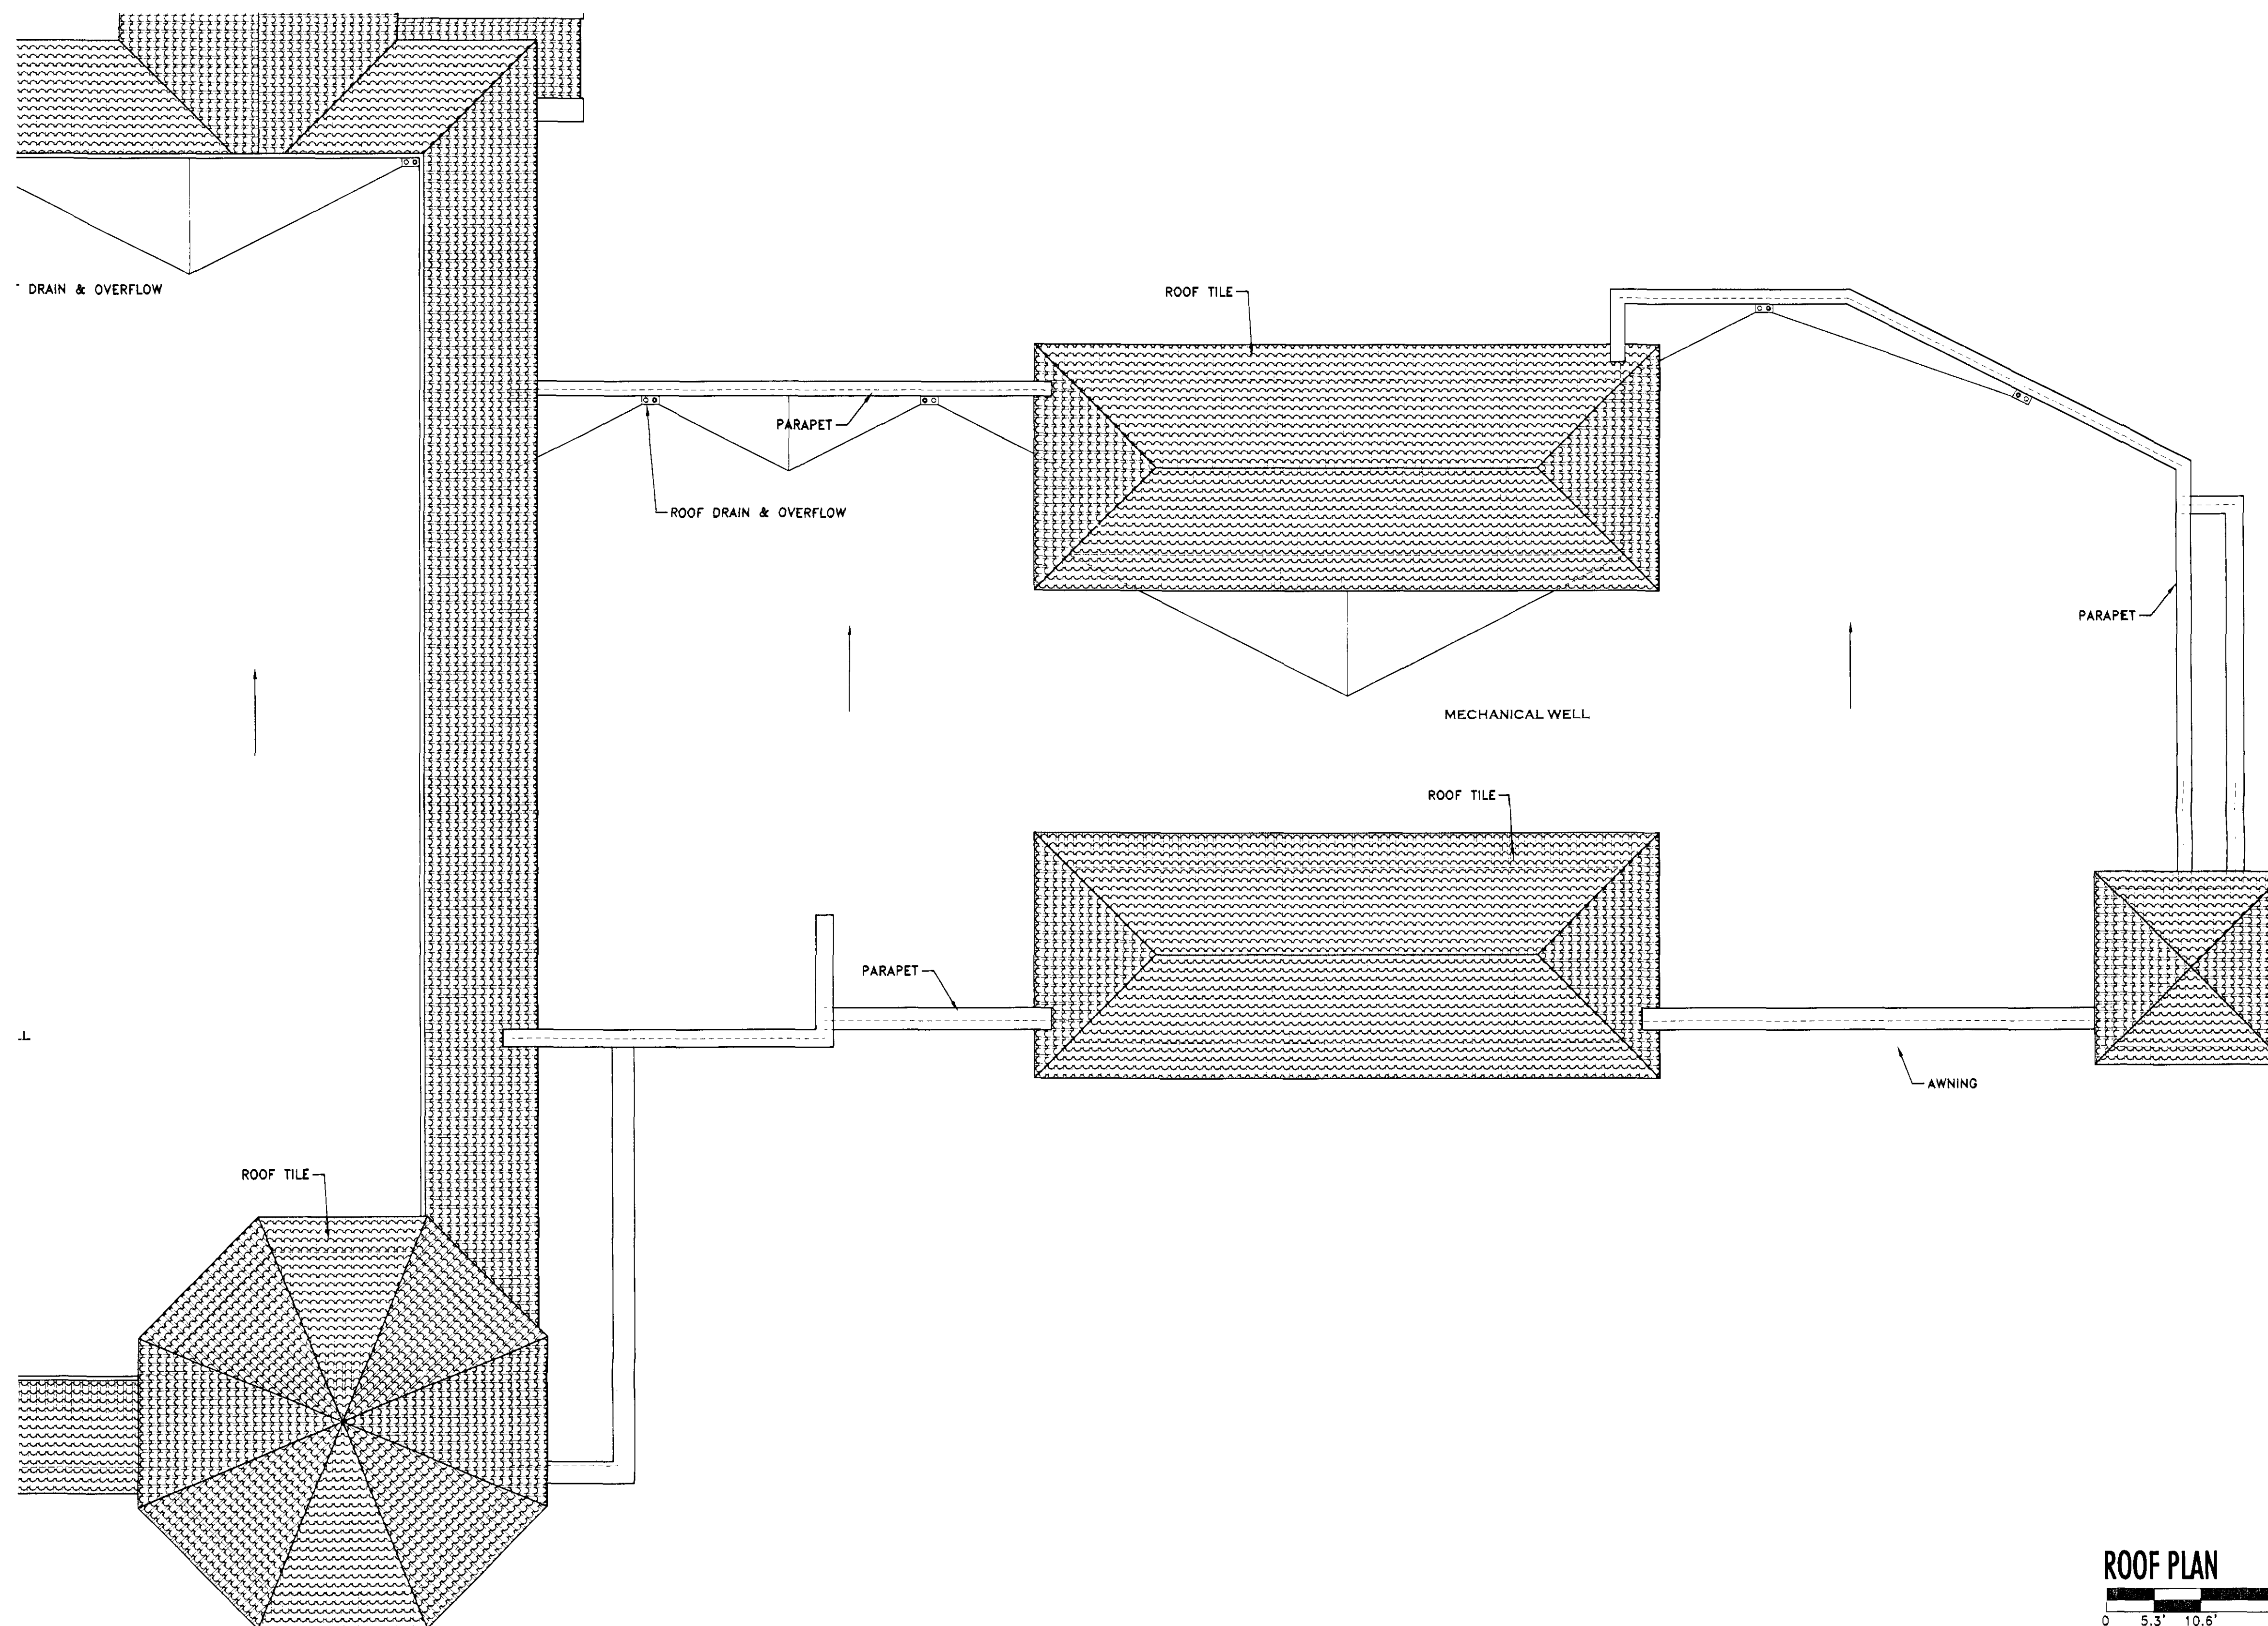

© 2006 H & S International LLC. THIS DOCUMENT IS THE PROPERTY OF H&S INTERNATIONAL LLC, AND CAN NOT BE COPIED OR REPRODUCED WITHOUT WRITTEN AUTHORIZATION FROM THE PRINCIPAL OF H&S INTERNATIONAL.

DATE 5 DECEMBER 2006

ROOF PLAN 3/32" = 1'-0"
0 5.3' 10.6' 21.3' 32'




H&S International LLC
17785 N. PALMSETTER WAY
DISCOVER HOUSE
SUITE 800
SCOTTSDALE, ARIZONA 85255-5431
480-585-6899
480-585-2298 (FAX)

PLANNING UNIT 1.1




91-DR-2006
REV: 12/8/2006

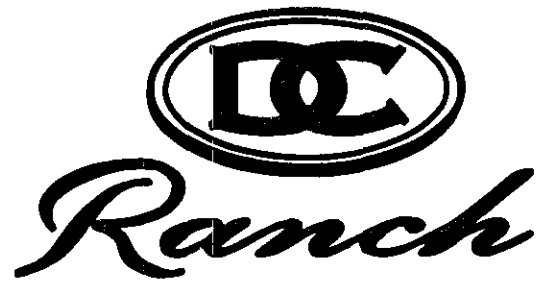


Bldg F

BUILDING "F" ROOF PLAN

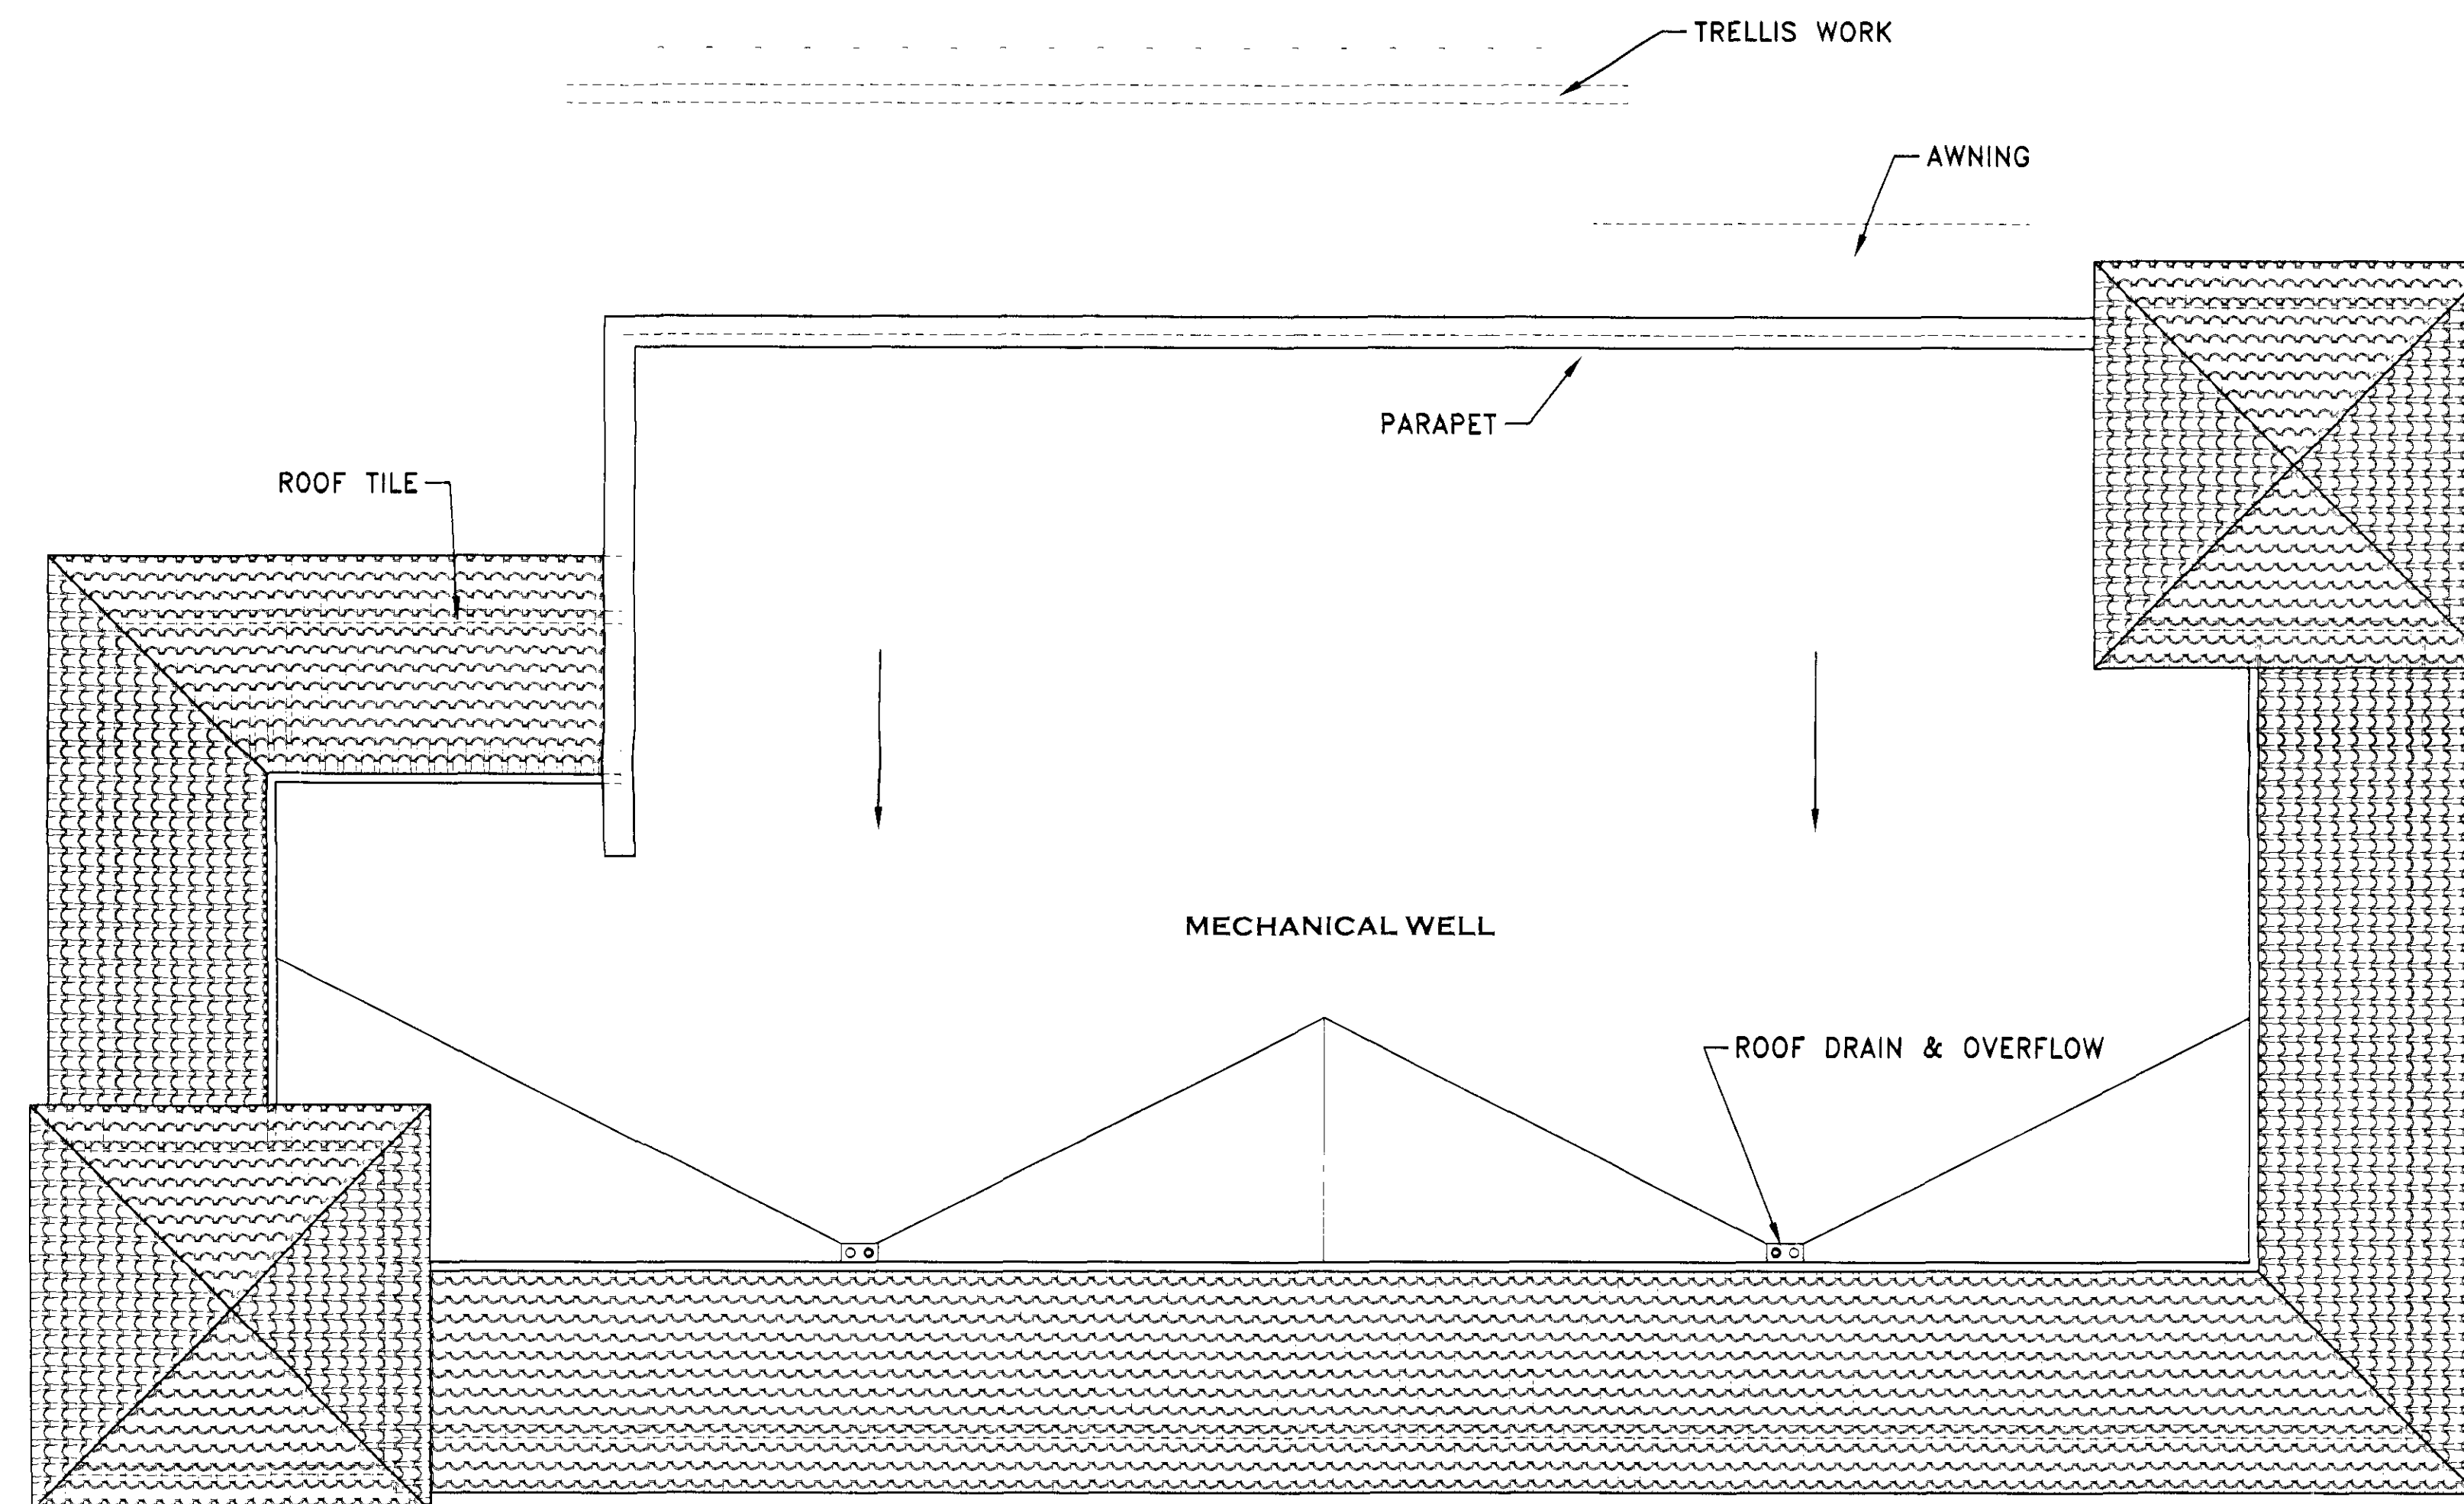

© 2006 H & S International LLC. THIS DOCUMENT IS THE PROPERTY OF H&S INTERNATIONAL LLC, AND CAN NOT BE COPIED OR REPRODUCED WITHOUT WRITTEN AUTHORIZATION FROM THE PRINCIPAL OF H&S INTERNATIONAL.

DATE 5 DECEMBER 2006

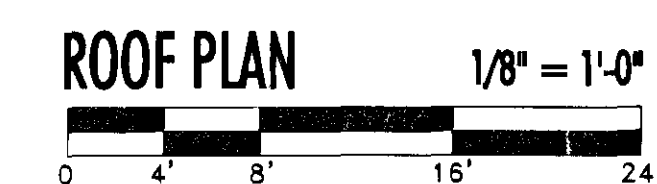

H&S International LLC
17785 N. PACESETTER WAY
DISCOVER HOUSE
SUITE 100
SCOTTSDALE, ARIZONA 85255-5431
480-585-6898
480-585-2298 (FAX)

PLANNING UNIT 1.1



91-DR-2006
REV: 12/8/2006