


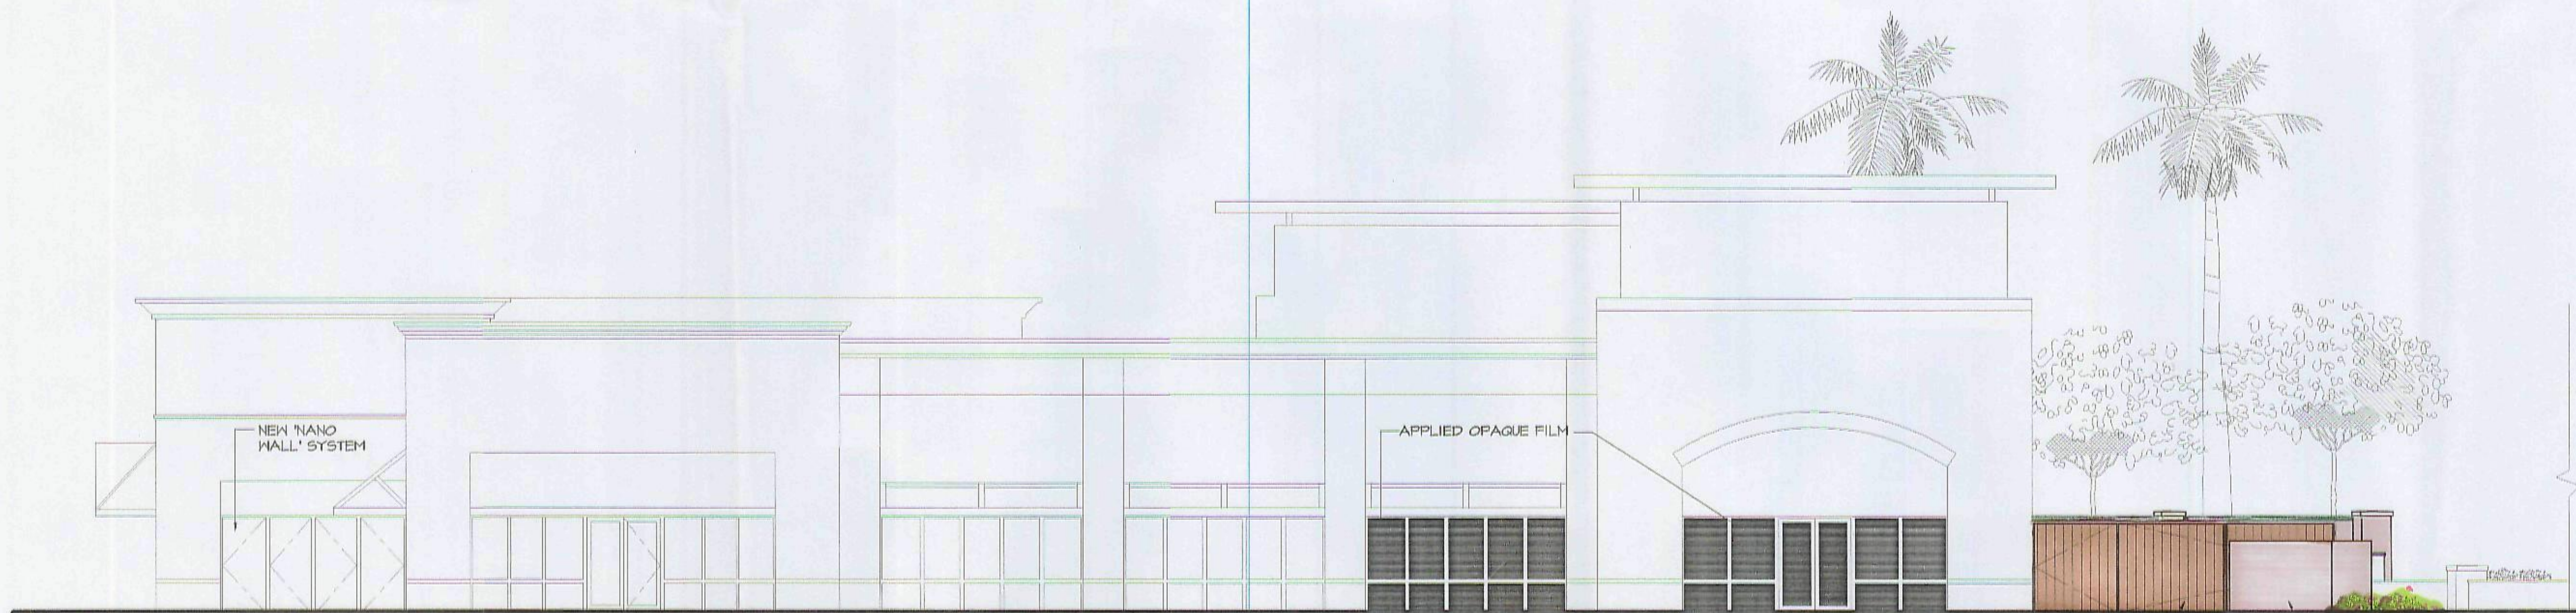


EAST

1/8" = 1'-0"




PARTIAL NORTH

1/8" = 1'-0"

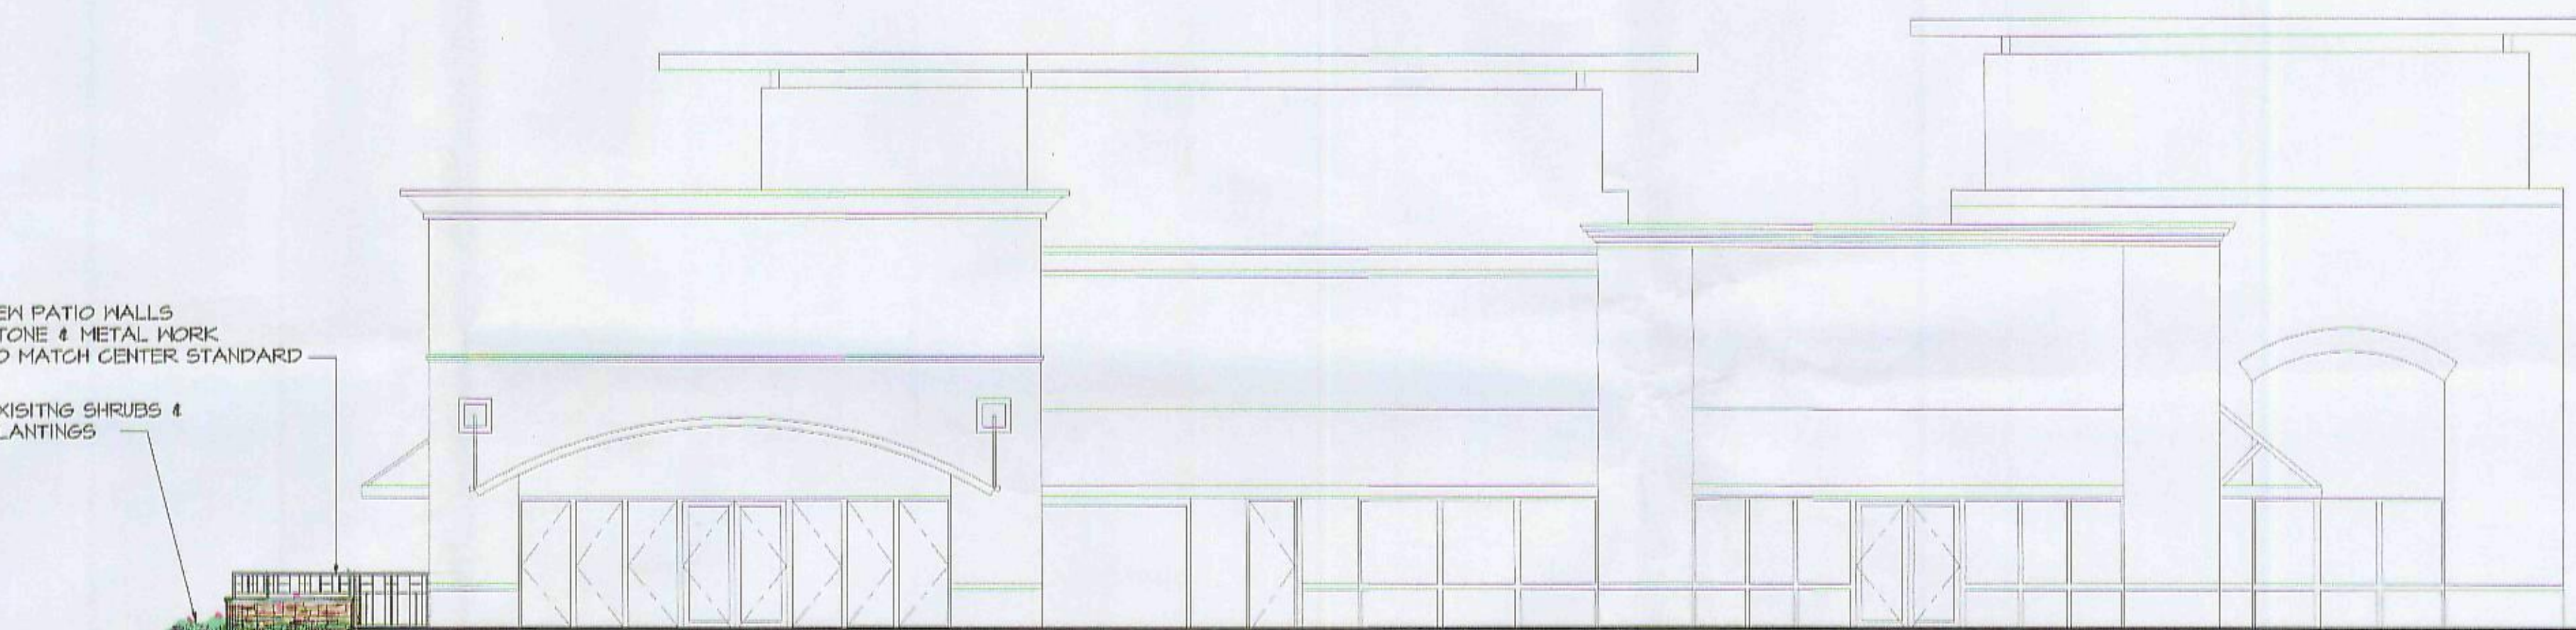

SOUTH

1/8" = 1'-0"

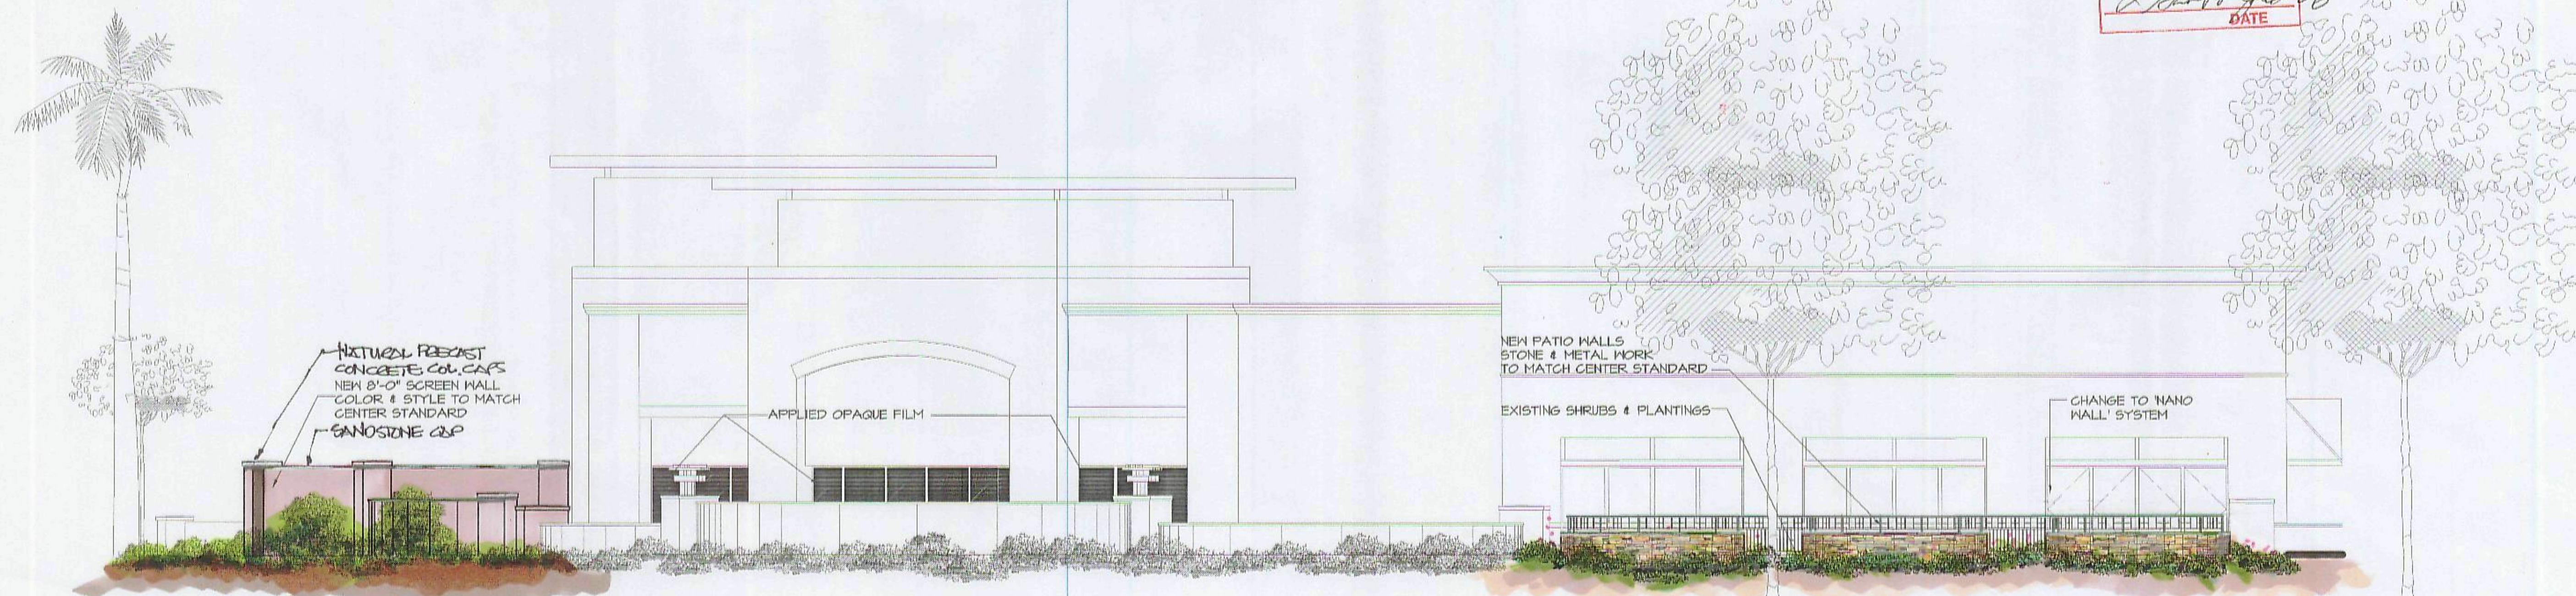

WEST

1/8" = 1'-0"

APPROVED
L. H. G. 11/01/06
 DATE