


LEGEND

- TW= TOP OF WALL ELEVATION
- BW= BOTTOM OF WALL ELEVATION
- TC= TOP OF CURB ELEVATION
- G= GUTTER ELEVATION
- FG= FINISH GRADE ELEVATION
- DIRECTION OF FLOW

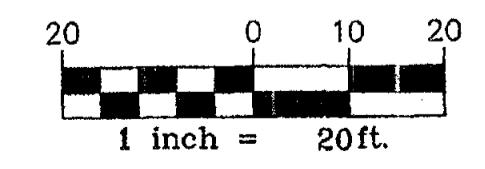



NOT FOR CONSTRUCTION OR RECORDING



**PRELIMINARY GRADING PLAN FOR COMMUNITY CENTER
SERENO CANYON PHASE 1
SCOTTSDALE, ARIZONA**

WOOD/PATEL
LAND DEVELOPMENT • WATER RESOURCES
TRANSPORTATION • TRAFFIC
WATER WASTEWATER • SURVEYING
CONSTRUCTION MANAGEMENT
2051 W. Northern Ave.
Phoenix, AZ 85021
(802) 335-8500
www.woodpatel.com



N:\2006\062654\Draw\Exhibits\ 2654-RETREAT-SITE-EX1.dwg - Apr 12, 2007

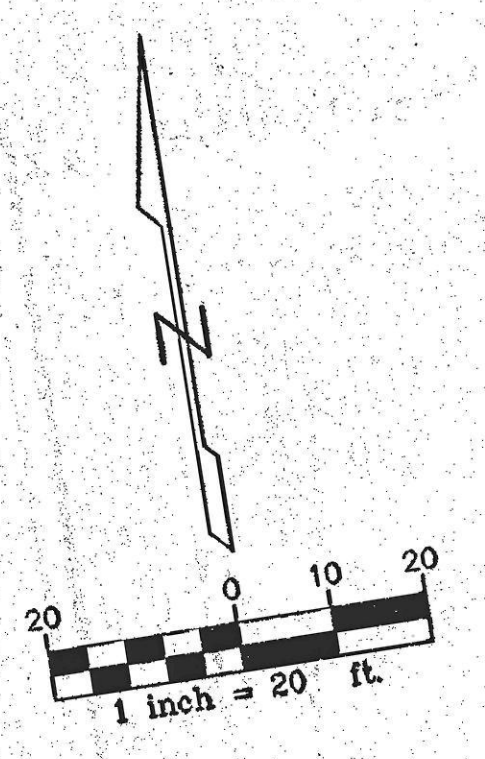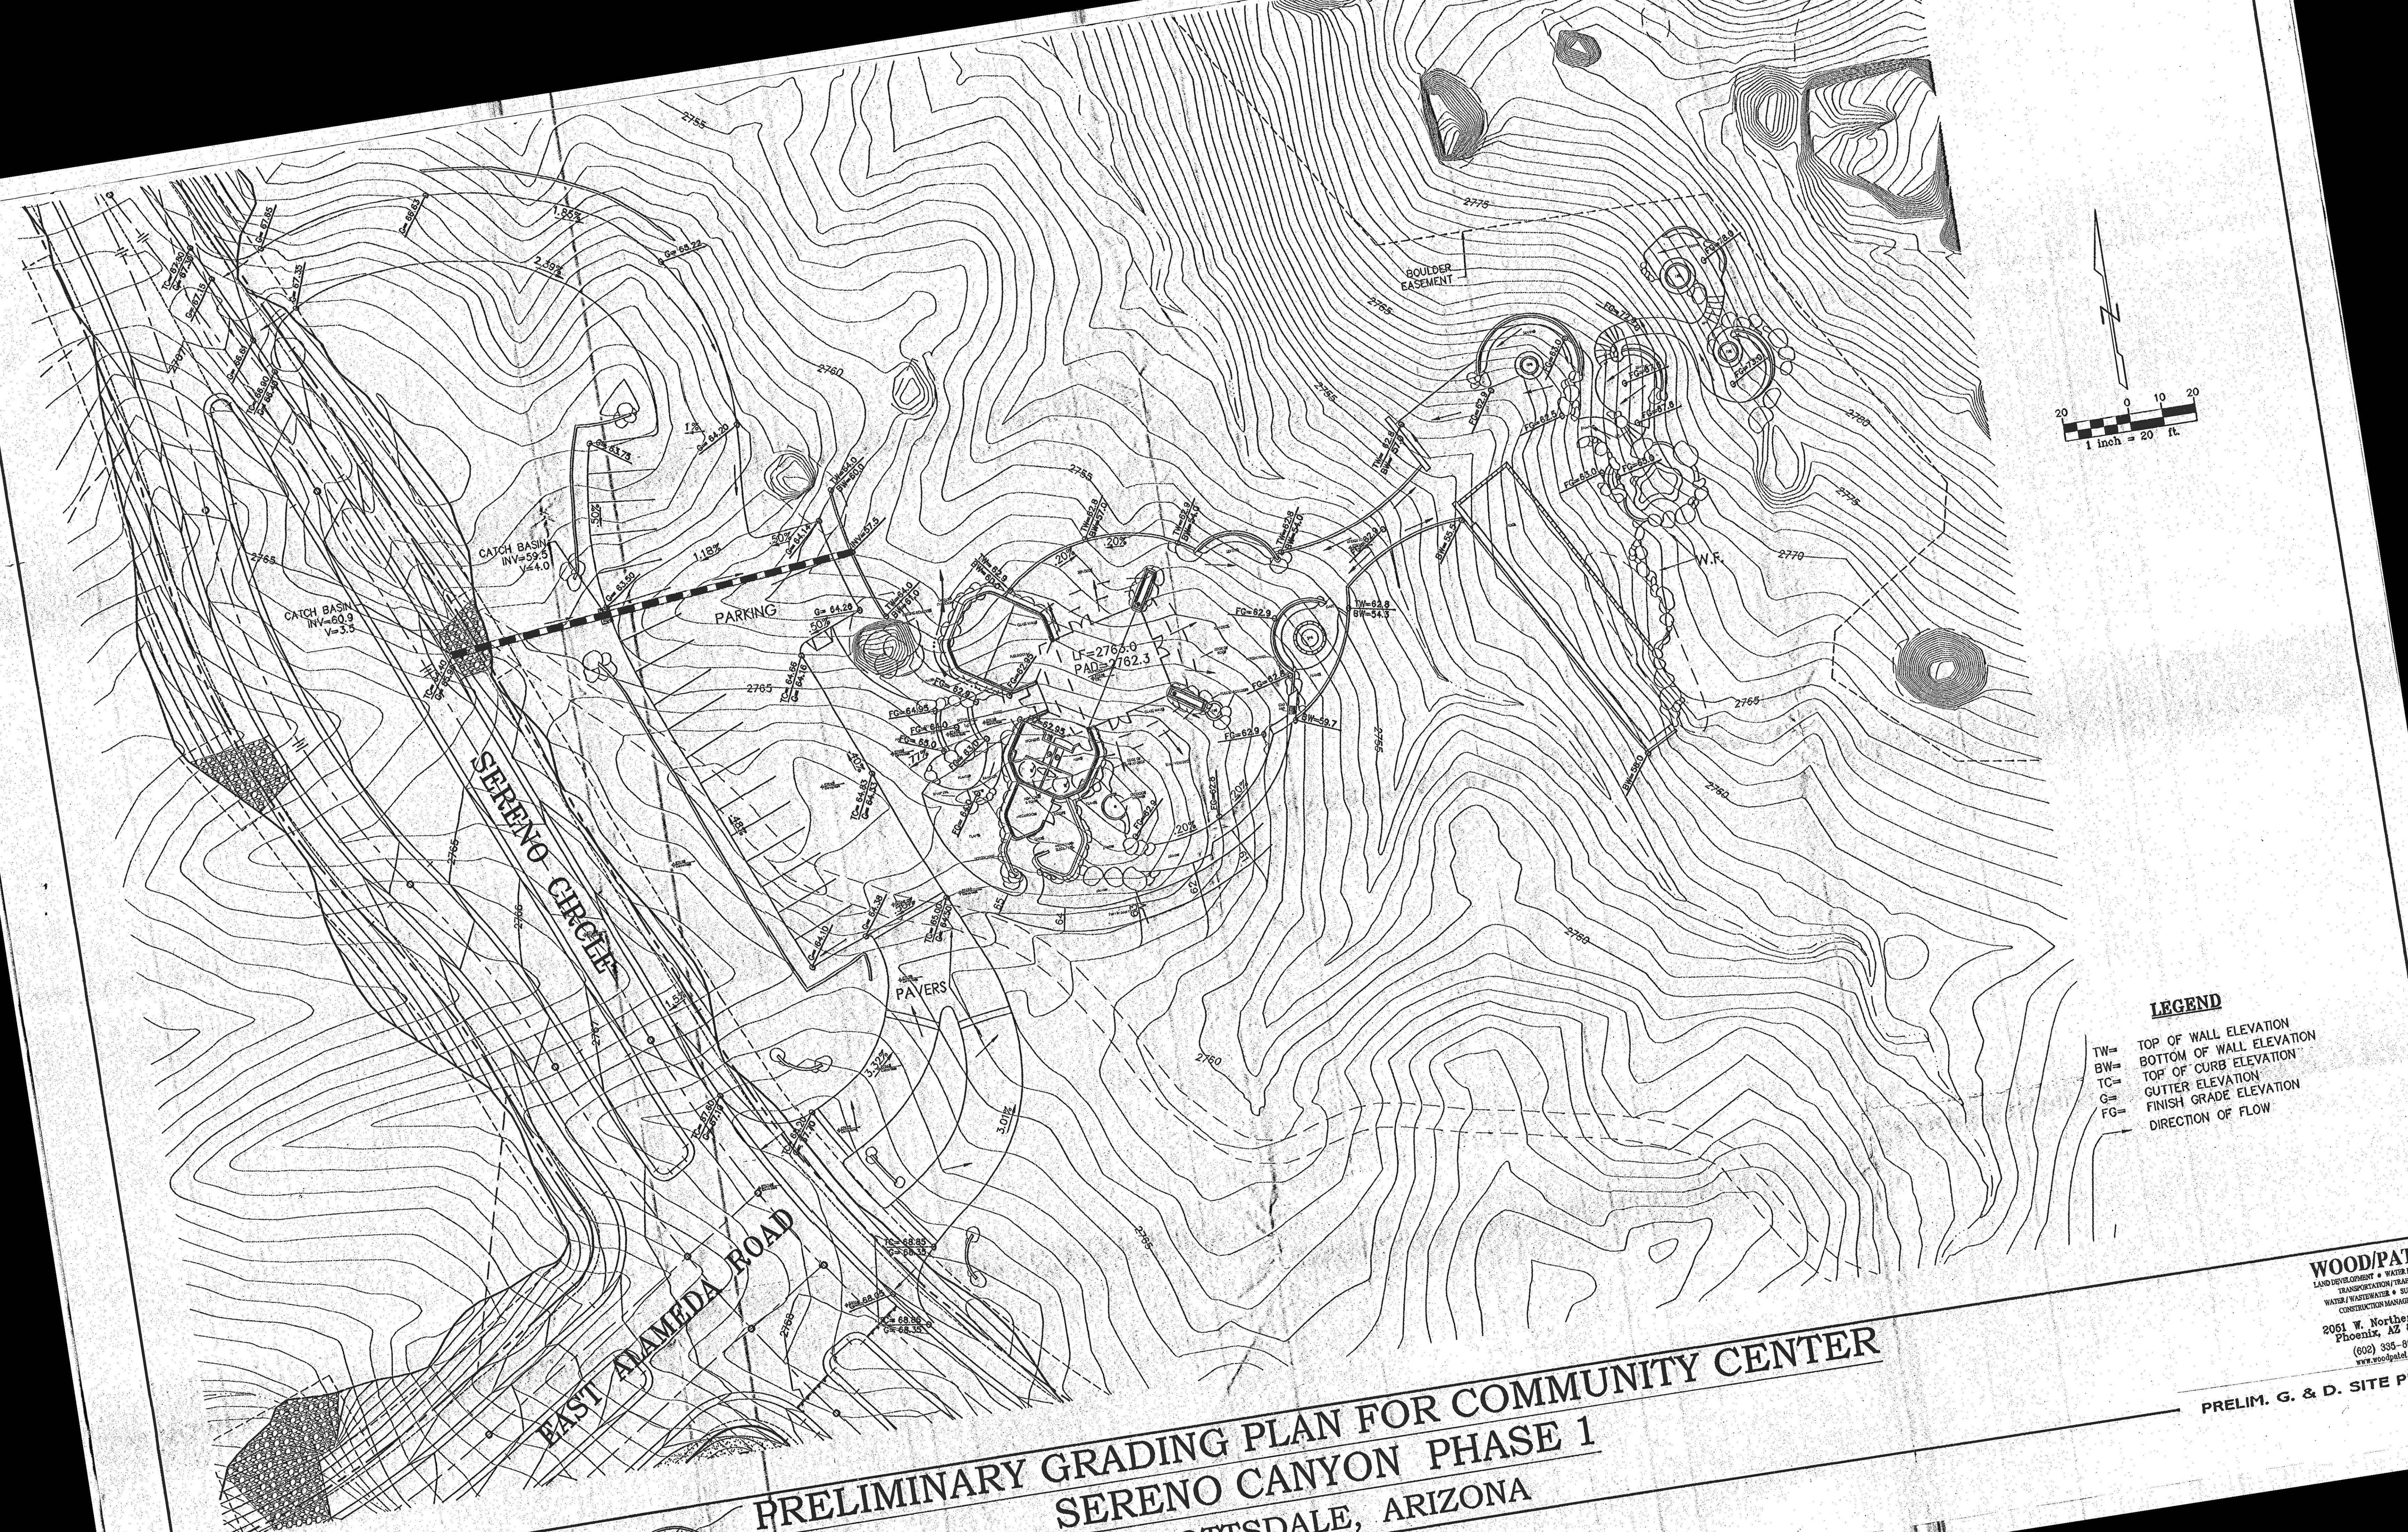

- LEGEND**
- TW= TOP OF WALL ELEVATION
 - BW= BOTTOM OF WALL ELEVATION
 - TC= TOP OF CURB ELEVATION
 - G= GUTTER ELEVATION
 - FG= FINISH GRADE ELEVATION
 - DIRECTION OF FLOW

**PRELIMINARY GRADING PLAN FOR COMMUNITY CENTER
SERENO CANYON PHASE 1
SCOTTSDALE, ARIZONA**

NOT FOR CONSTRUCTION OR RECORDING

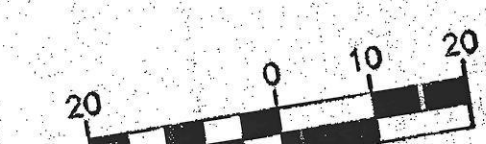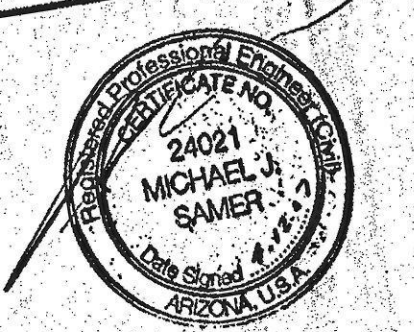

WOOD/PAT
LAND DEVELOPMENT • WATER
TRANSPORTATION • SITE
WATER/WASTEWATER & SO
CONSTRUCTION MANAGEMENT
2051 W. Northern
Phoenix, AZ
(602) 335-8
www.woodpat.com

PRELIM. G. & D. SITE P