



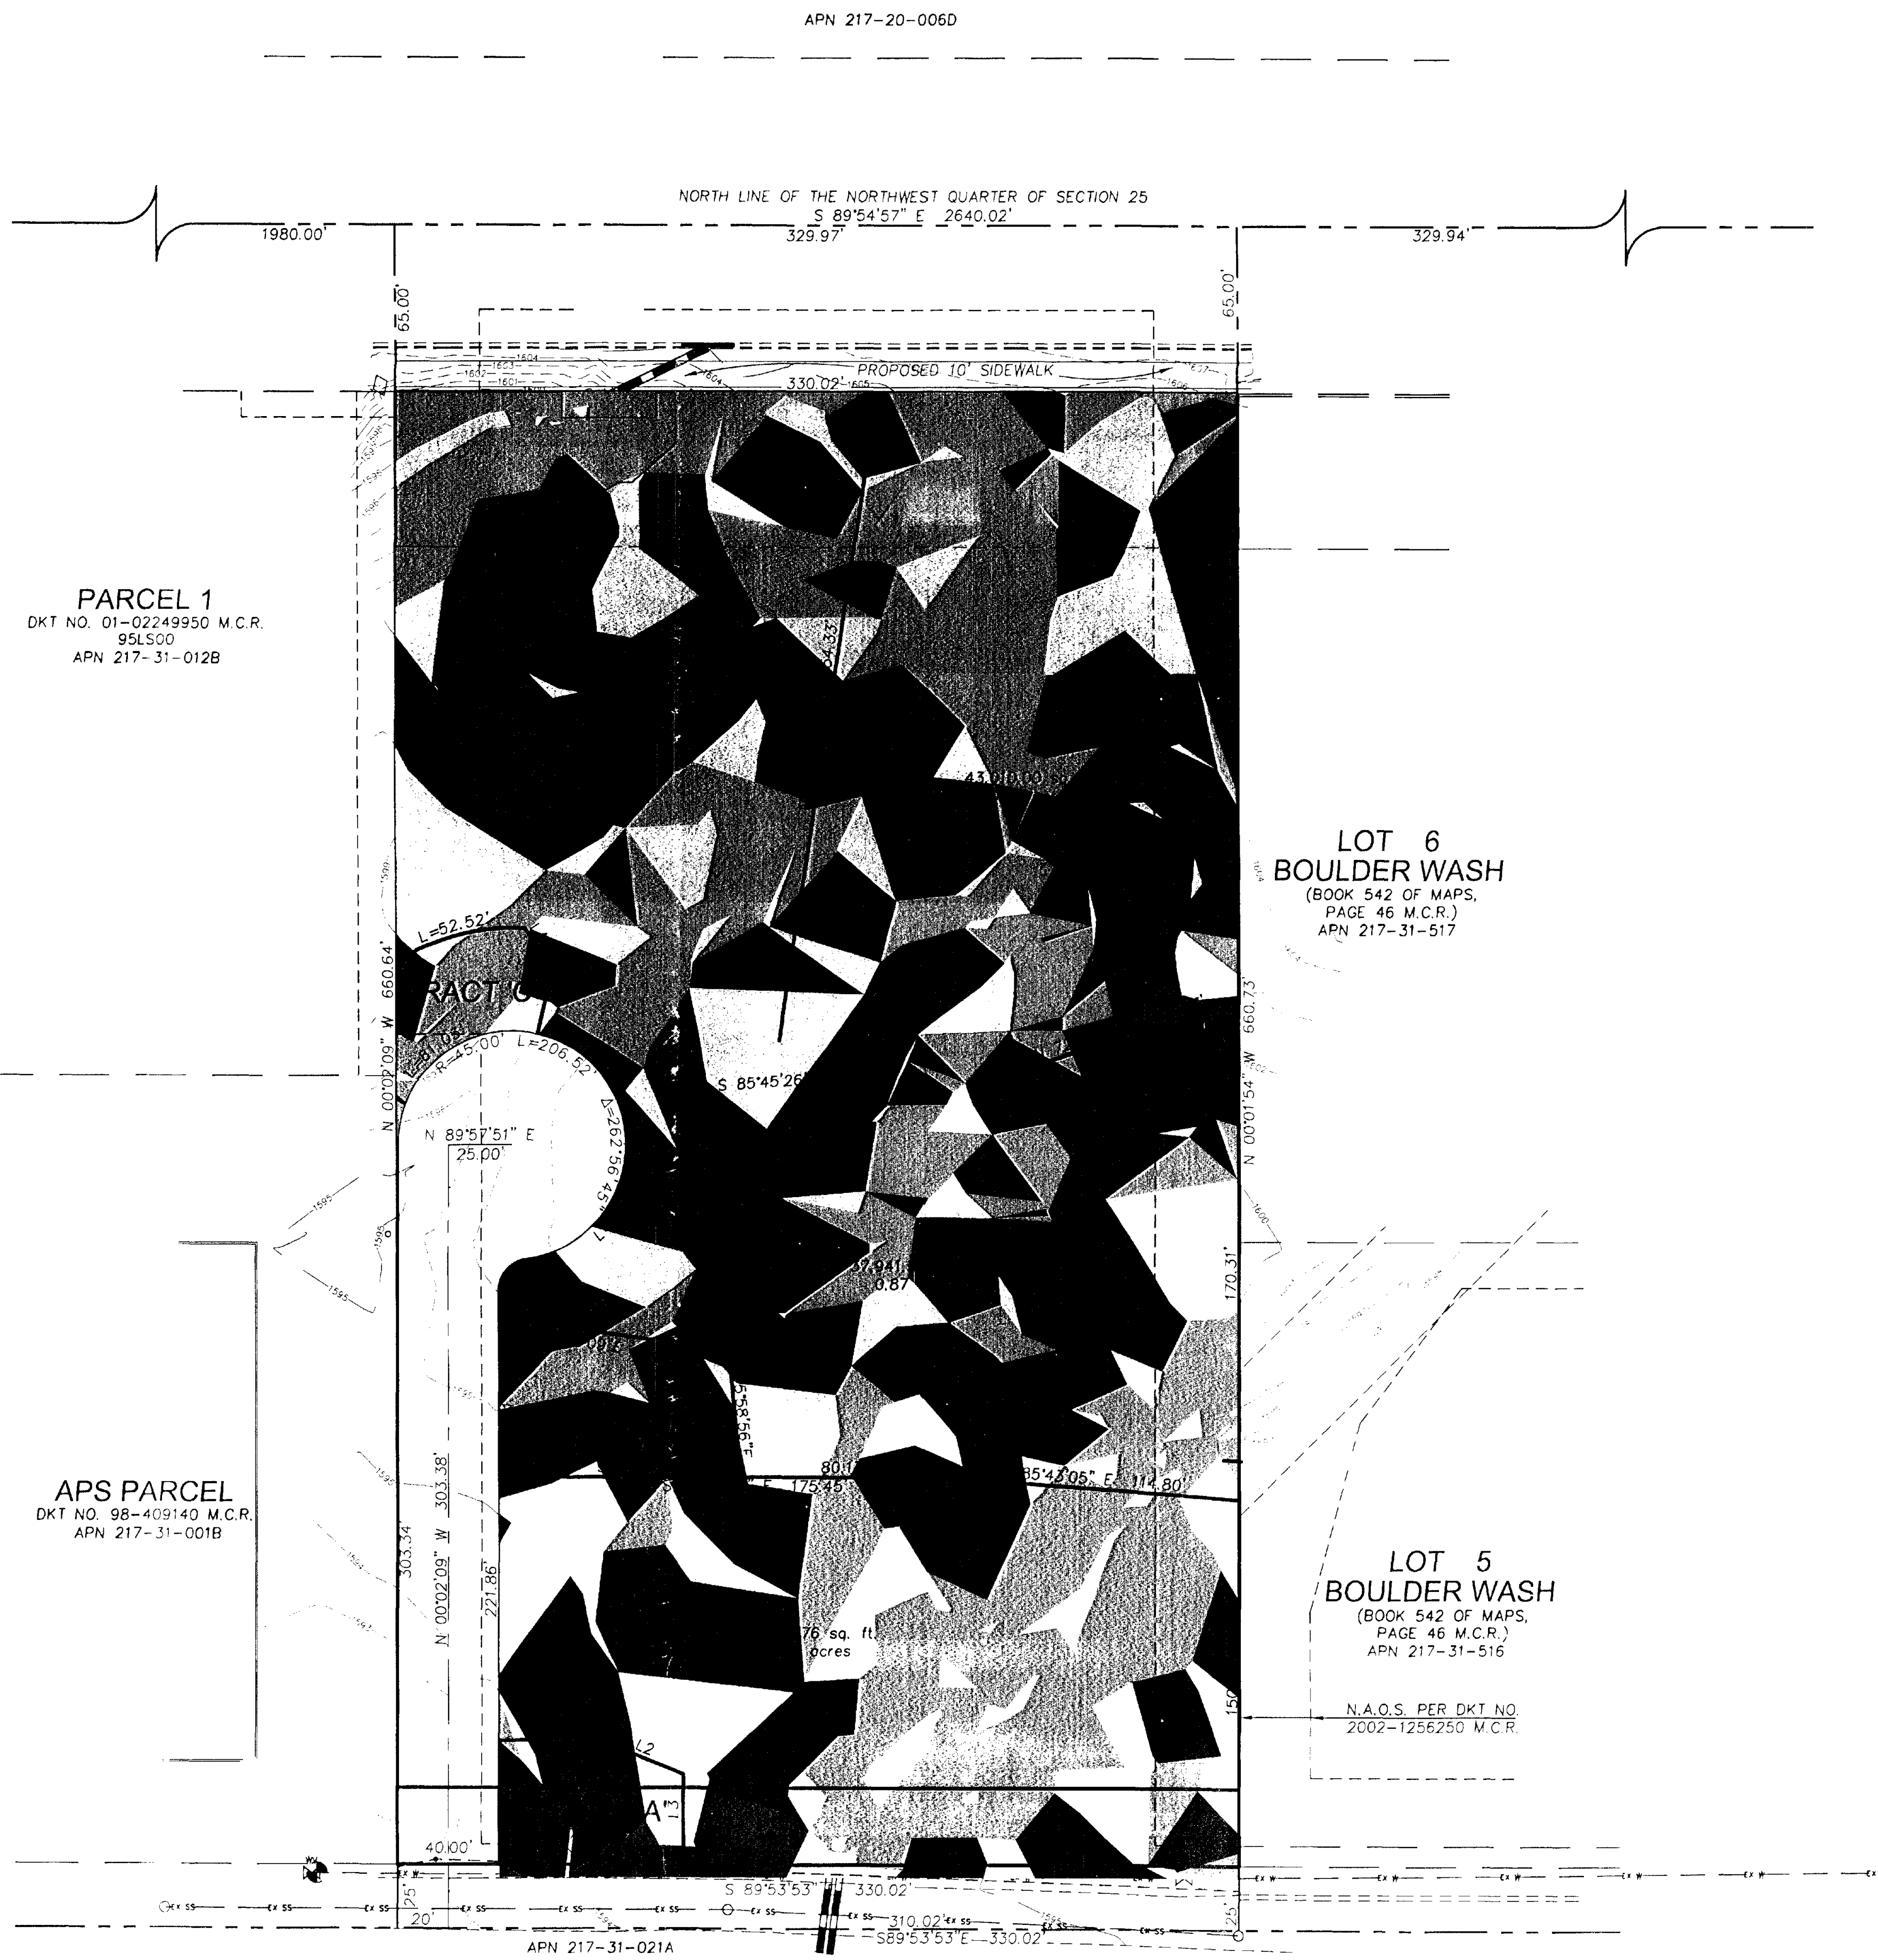

N.A.O.S. CALCULATIONS

	Slope Area	Slope Factor	N.A.O.S. Required
0%-2% Slope	35,824 square feet	0.25	8,956 square feet
2%-5% Slope	88,418 square feet	0.25	22,104 square feet
5%+ Slope	49,414 square feet	0.35	17,295 square feet
Total N.A.O.S. Required=			48,355 square feet

SLOPE ANALYSIS LEGEND

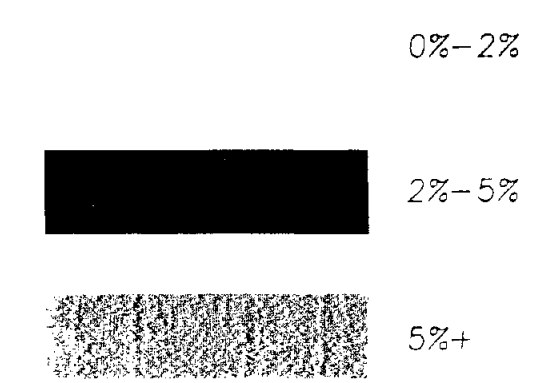

REVISIONS:					
SLOPE ANALYSIS FOR COCHISE MANOR					
DESIGN	DRAWN	CHECKED	DATE	FILE NAME	JOB NUMBER
PB	JR	PB	3-1-05	138043PP	138043
PINNACLE ENGINEERING, INC.					
8712 EAST VISTA BONITA DRIVE					
SCOTTSDALE, ARIZONA 85255 • (480) 585-6013					
FAX (480) 585-1717					
SHEET 2 OF 4					
12-PP-2006					
4TH: 06/14/2007					