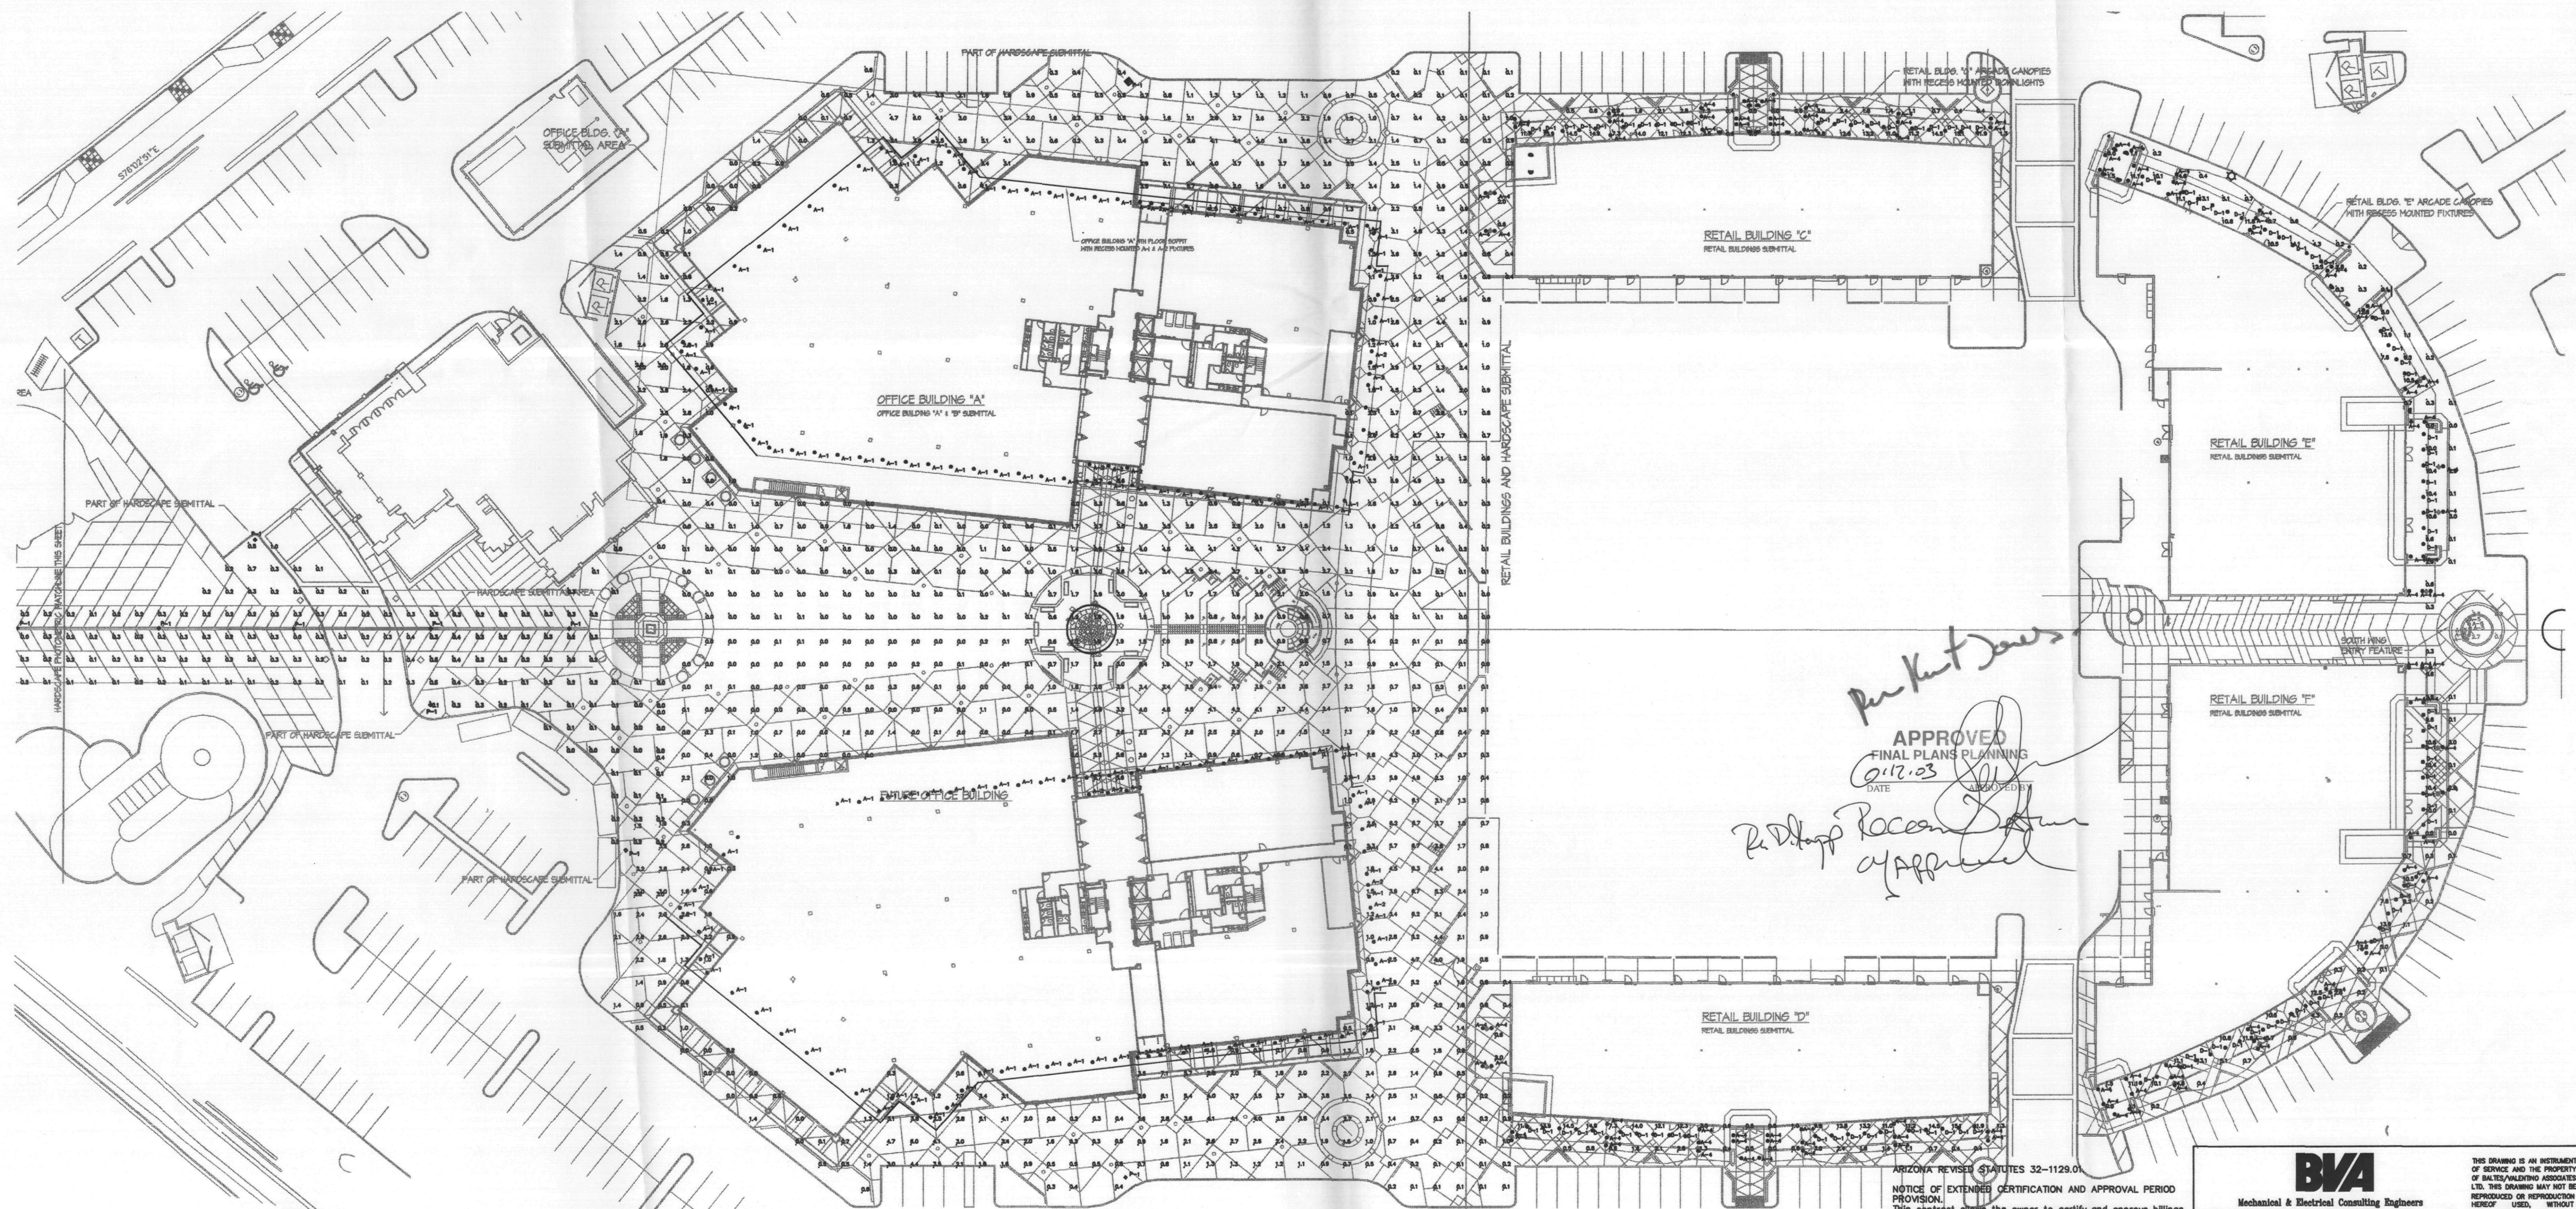


NOTES:

- ### Numeric Summary

Project: All Projects

[illegible]

ARIZONA REVISED STATUTES 32-1129.0

NOTICE OF EXTENDED CERTIFICATION AND APPROVAL PERIOD PROVISION.
This contract allows the owner to certify and approve billing and estimates within 30 days after the billings and estimates are received from the contractor.

NOTICE OF EXTENDED PAYMENT PROVISION.
This contract allows the owner to make payments within 30 days after certification and approval of billings and estimates.

BVA
Mechanical & Electrical Consulting Engineers
7250 N. 16th St. #102 • Phoenix, AZ 85020 • (602) 371-1333
www.bvaeng.com E-Mail cad@bvaeng.com

DESIGNED BY: J. YURKUS
DRAWN BY: GPA

THIS DRAWING IS AN INSTRUMENT
OF SERVICE AND THE PROPERTY
OF BATES/VALENTINO ASSOCIATES
LTD. THIS DRAWING MAY NOT BE
REPRODUCED OR REPRODUCTION
HEREOF USED, WITHOUT
THEIR WRITTEN PERMISSION.
© COPYRIGHT 2002
BATES/VALENTINO ASSOCIATES LTD.
7250 NORTH 16TH STREET, SUITE 102
PHOENIX, ARIZONA 85020
BUS 602-371-1333 FAX 602-371-0675