


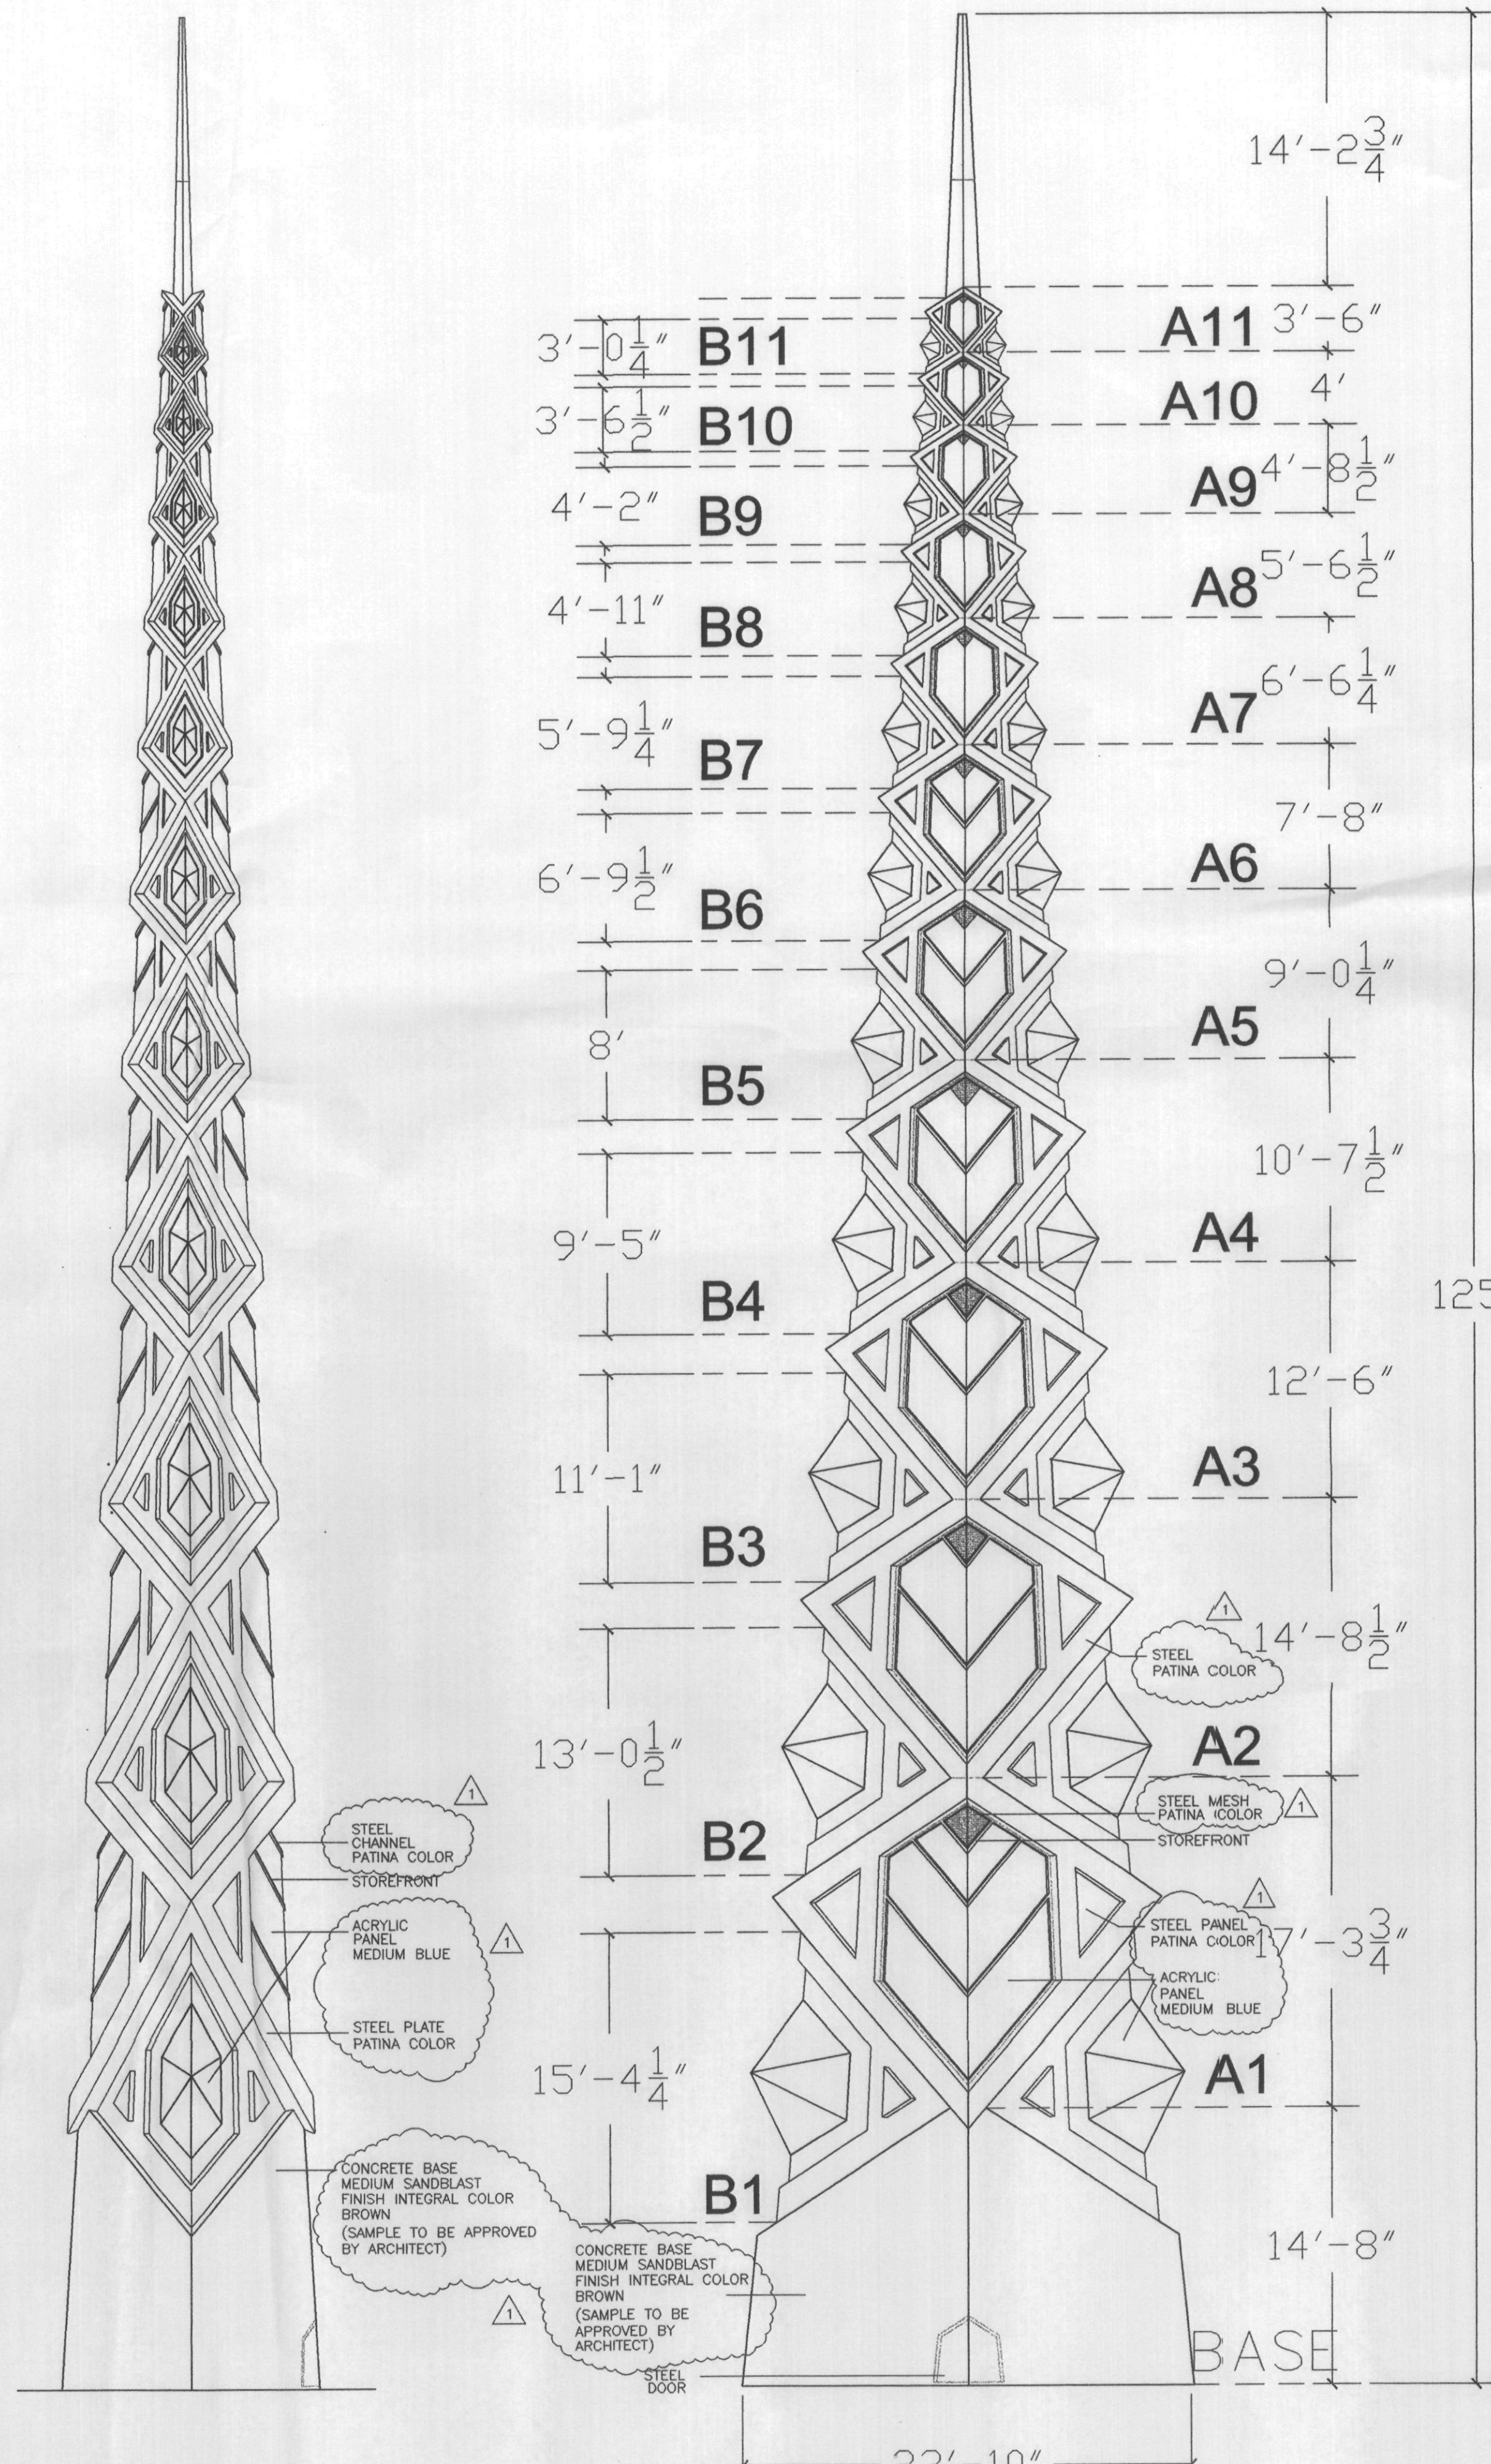


1 SIDE VIEW
NOT TO SCALE

2 FRONT VIEW
NOT TO SCALE

3 SIDE VIEW
NOT TO SCALE

4 FRONT VIEW
NOT TO SCALE

5 OVERALL DIMENSIONS
NOT TO SCALE

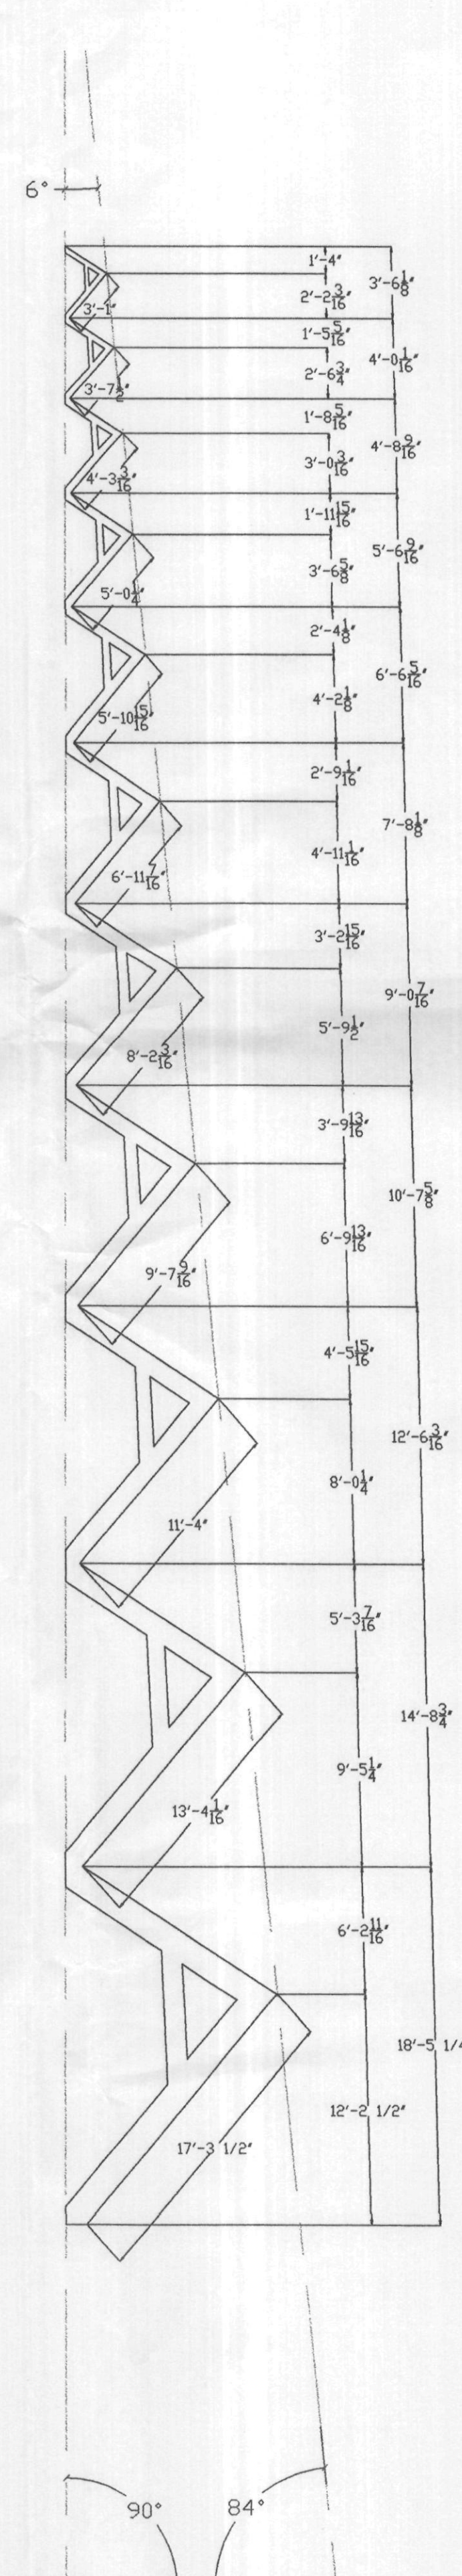

PROMENADE SPIRE

PROMENADE SCOTTSDALE, ARIZONA

TALIESIN ARCHITECTS
TALIESIN WEST SCOTTSDALE, ARIZONA 85261-4430
TEL 480 514 3500 FAX 480 451 6803



ARCHITECTURAL ELEVATIONS
APPROVED
BY THE CITY OF SCOTTSDALE PLANNING DEPARTMENT
CASE NUMBER 82049824 APPROVED BY DATE 6.10.03
CONSTRUCTION AND INSTALLATION SHALL BE IN ACCORDANCE WITH THIS PLAN AND ANY AMENDMENTS WILL REQUIRE REAPPROVAL.

371-99-209
Per Kurt Jones

NOTE: ALL DIMENSIONS TO BE VERIFIED ON SITE

© TALIESIN ARCHITECTS, LTD.
THIS DOCUMENT, THE IDEAS AND DESIGNS INCORPORATED HEREIN AS AN INSTRUMENT OF SERVICE IS THE PROPERTY OF TALIESIN ARCHITECTS, LTD. AND IS NOT TO BE USED IN WHOLE OR IN PART WITHOUT WRITTEN AUTHORIZATION OF TALIESIN ARCHITECTS, LTD. TALIESIN ARCHITECTS, LTD. RETAINS ALL COMMON LAW, STATUTORY AND OTHER RESERVED RIGHTS, INCLUDING THE COPYRIGHT THEREON.

NO.	REVISION
NO. 1	5/9/03 CITY COMMENTS
FEB 10TH, 2002	DATE
ARNOLD ROY	ARCHITECT
GUSTAD	PROJECT MANAGER
TA 0114	PROJECT NUMBER
	SCALE
J.G. / T.J.	DRAWN BY
	CHECKED BY
	SHEET TITLE

SPIRE ELEVATIONS

1