
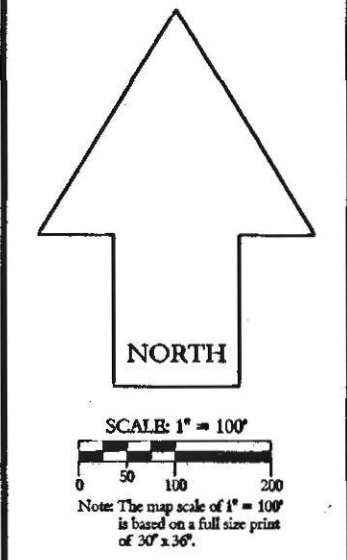



GENERAL NOTES:
• THIS IS A COMPUTER GENERATED DRAWING. FOR ANY REVISIONS PLEASE CONTACT THE SCOTTSDALE RECORDS DEPARTMENT AT (480) 312-2206.
• THE SECTION LINE BEARING AND DISTANCES ARE BASED ON THE CITY OF SCOTTSDALE GPS SURVEY OF SEPTEMBER 1991. BEARINGS ARE TO GRID. DISTANCES ARE FLATTENED TO GROUND. WHERE NO CORNER WAS FOUND THE DIMENSIONS ARE GIVEN TO CALCULATED SECTION CORNERS AND ARE NOTED AS "CALCULATED" ON THE MAP.

NOTES:

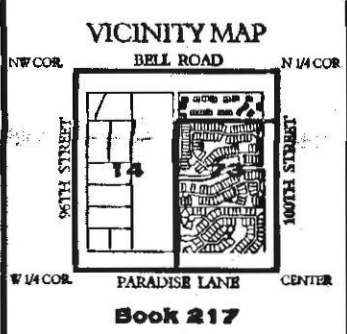

LAND
QUARTER SECTION MAP
36-51
NW 1/4 SEC. 5 T3N R5E

SCOTTSDALE GEOGRAPHIC
INFORMATION SYSTEMS
3629 North Drinkwater Boulevard
Scottsdale, Arizona 85251

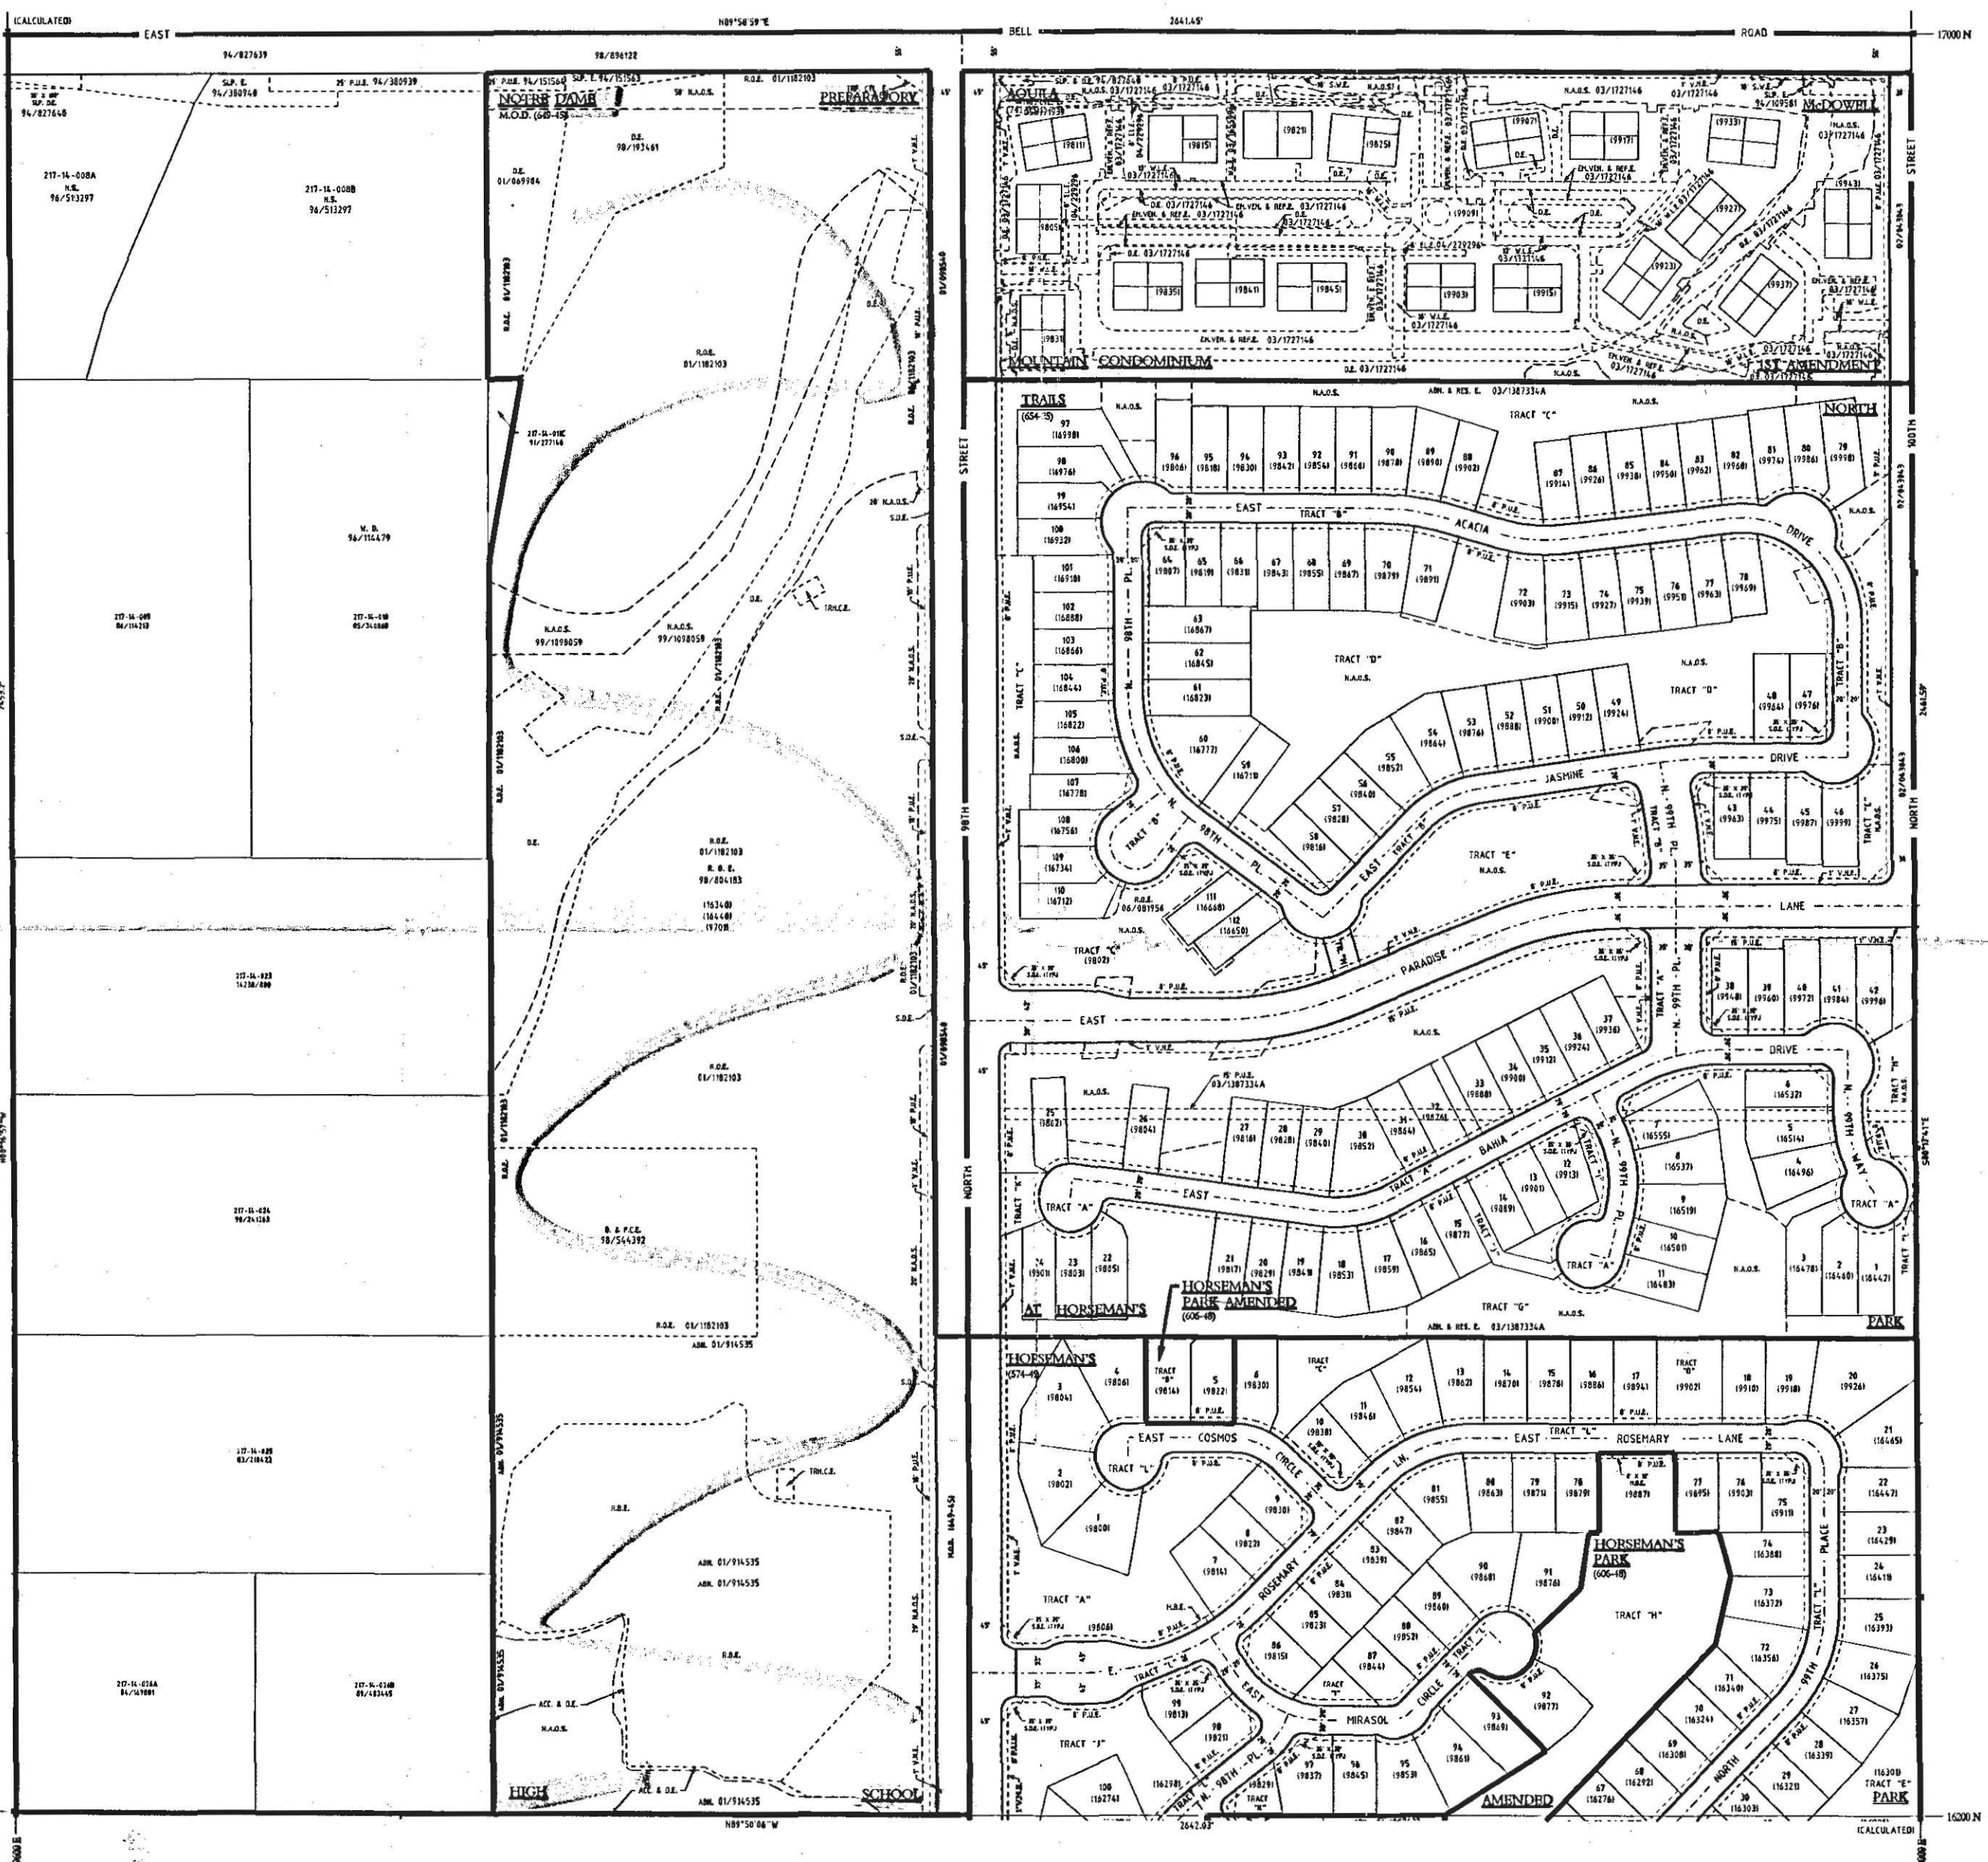

NOTICE
THIS DOCUMENT IS PROVIDED FOR GENERAL INFORMATION PURPOSES ONLY. THE CITY OF SCOTTSDALE DOES NOT WARRANT ITS ACCURACY, COMPLETENESS OR SUITABILITY FOR ANY PARTICULAR PURPOSE. IT SHOULD NOT BE RELIED UPON WITHOUT FIELD VERIFICATION.