


SITE SIGNAGE	
EM	Entry Monument Sign
M2	Entry Monument (2 Sided)
TM	Multi-Tenant Monument Sign
VS	Vehicular Directional Sign
PD	Pedestrian Directory Sign
PZ	Parking Lot Zone Identification Sign
SN	Street Name Sign
SS	Stop Sign
SL	Speed Limit Sign
PC	Pedestrian Crosswalk Sign
NP	No Parking Sign*

NP * No locations specified at this time.

NOTES	
Currently the future development on this site remains undetermined.	
The following guidelines provide general regulations regarding signage for future developments.	
Freestanding Signs Specified uses which may occur within Skysong in the future will be allowed freestanding signage as specified in the City of Scottsdale Sign Requirements.	
All freestanding signs must be designed to compliment the signage of this package and the architecture of the individual development.	
Freestanding signs must use attached channel letters, reverse routed faces backed with acrylic or a combination of the two. No plain white acrylic panels decorated with vinyl will be allowed.	
Building Mounted Channel Character Signs Office and industrial uses may use only halo illuminated or non-illuminated signs.	
Retail and specified uses may use non-illuminated, halo illuminated or internally illuminated signage with decorated acrylic faces with approval of the Landlord.	

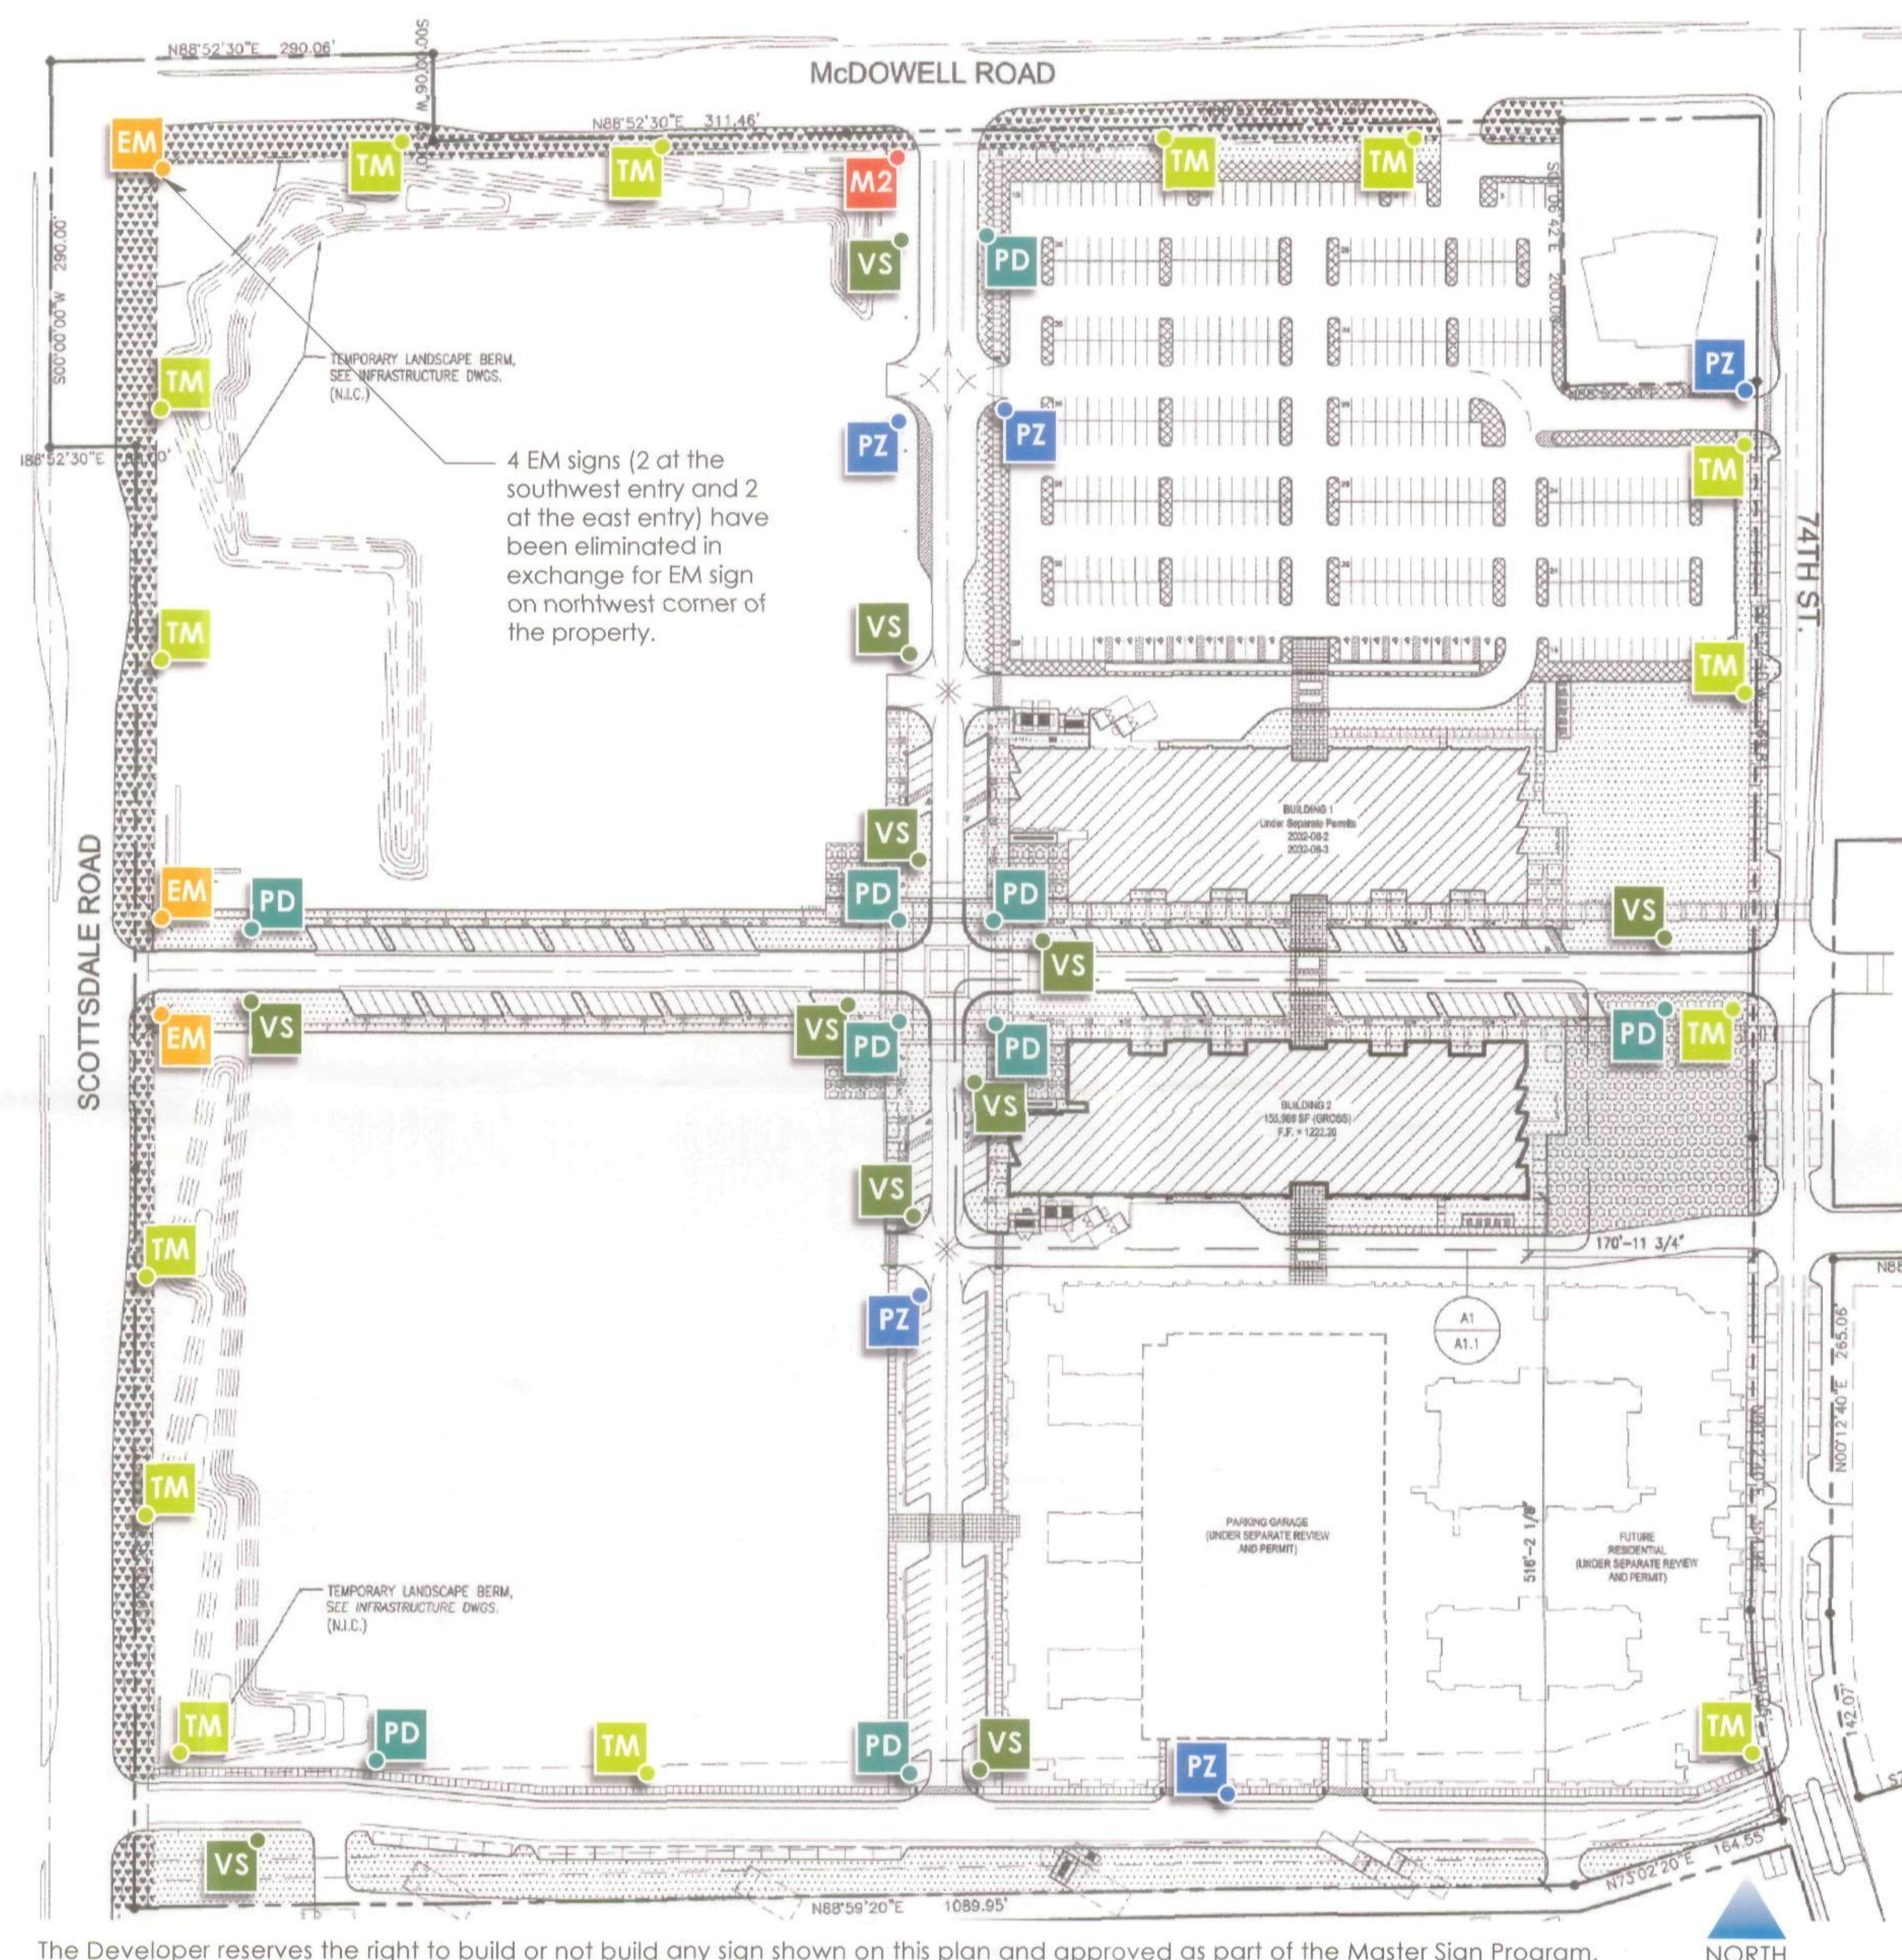

The Developer reserves the right to build or not build any sign shown on this plan and approved as part of the Master Sign Program.

	PROJECT NUMBER	SKYSONG 07286G.000	TYPE DESCRIPTION SCALE	N/A Sign Locations Plan NTS	DATE REVISED DATE	2.12.08 4.4.08	 DRAWING NUMBER
	passionately committed to enriching the human experience. 60 e. rio salado pkwy., suite 200 tempe, az 85281 phone: 480.638.1100 fax: 480.638.1101 intelligent social design . architecture . value creation . inspiration . strategic thinking						