




NOTICE
THIS DRAWING IS PROVIDED FOR GENERAL INFORMATION PURPOSES ONLY. THE CITY OF SCOTTSDALE DOES NOT WARRANT THE ACCURACY OF THIS DRAWING FOR ANY PARTICULAR PURPOSE. IT SHOULD NOT BE RELIED UPON WITHOUT FIELD VERIFICATION.
THE CITY OF SCOTTSDALE
20-MAR-2007

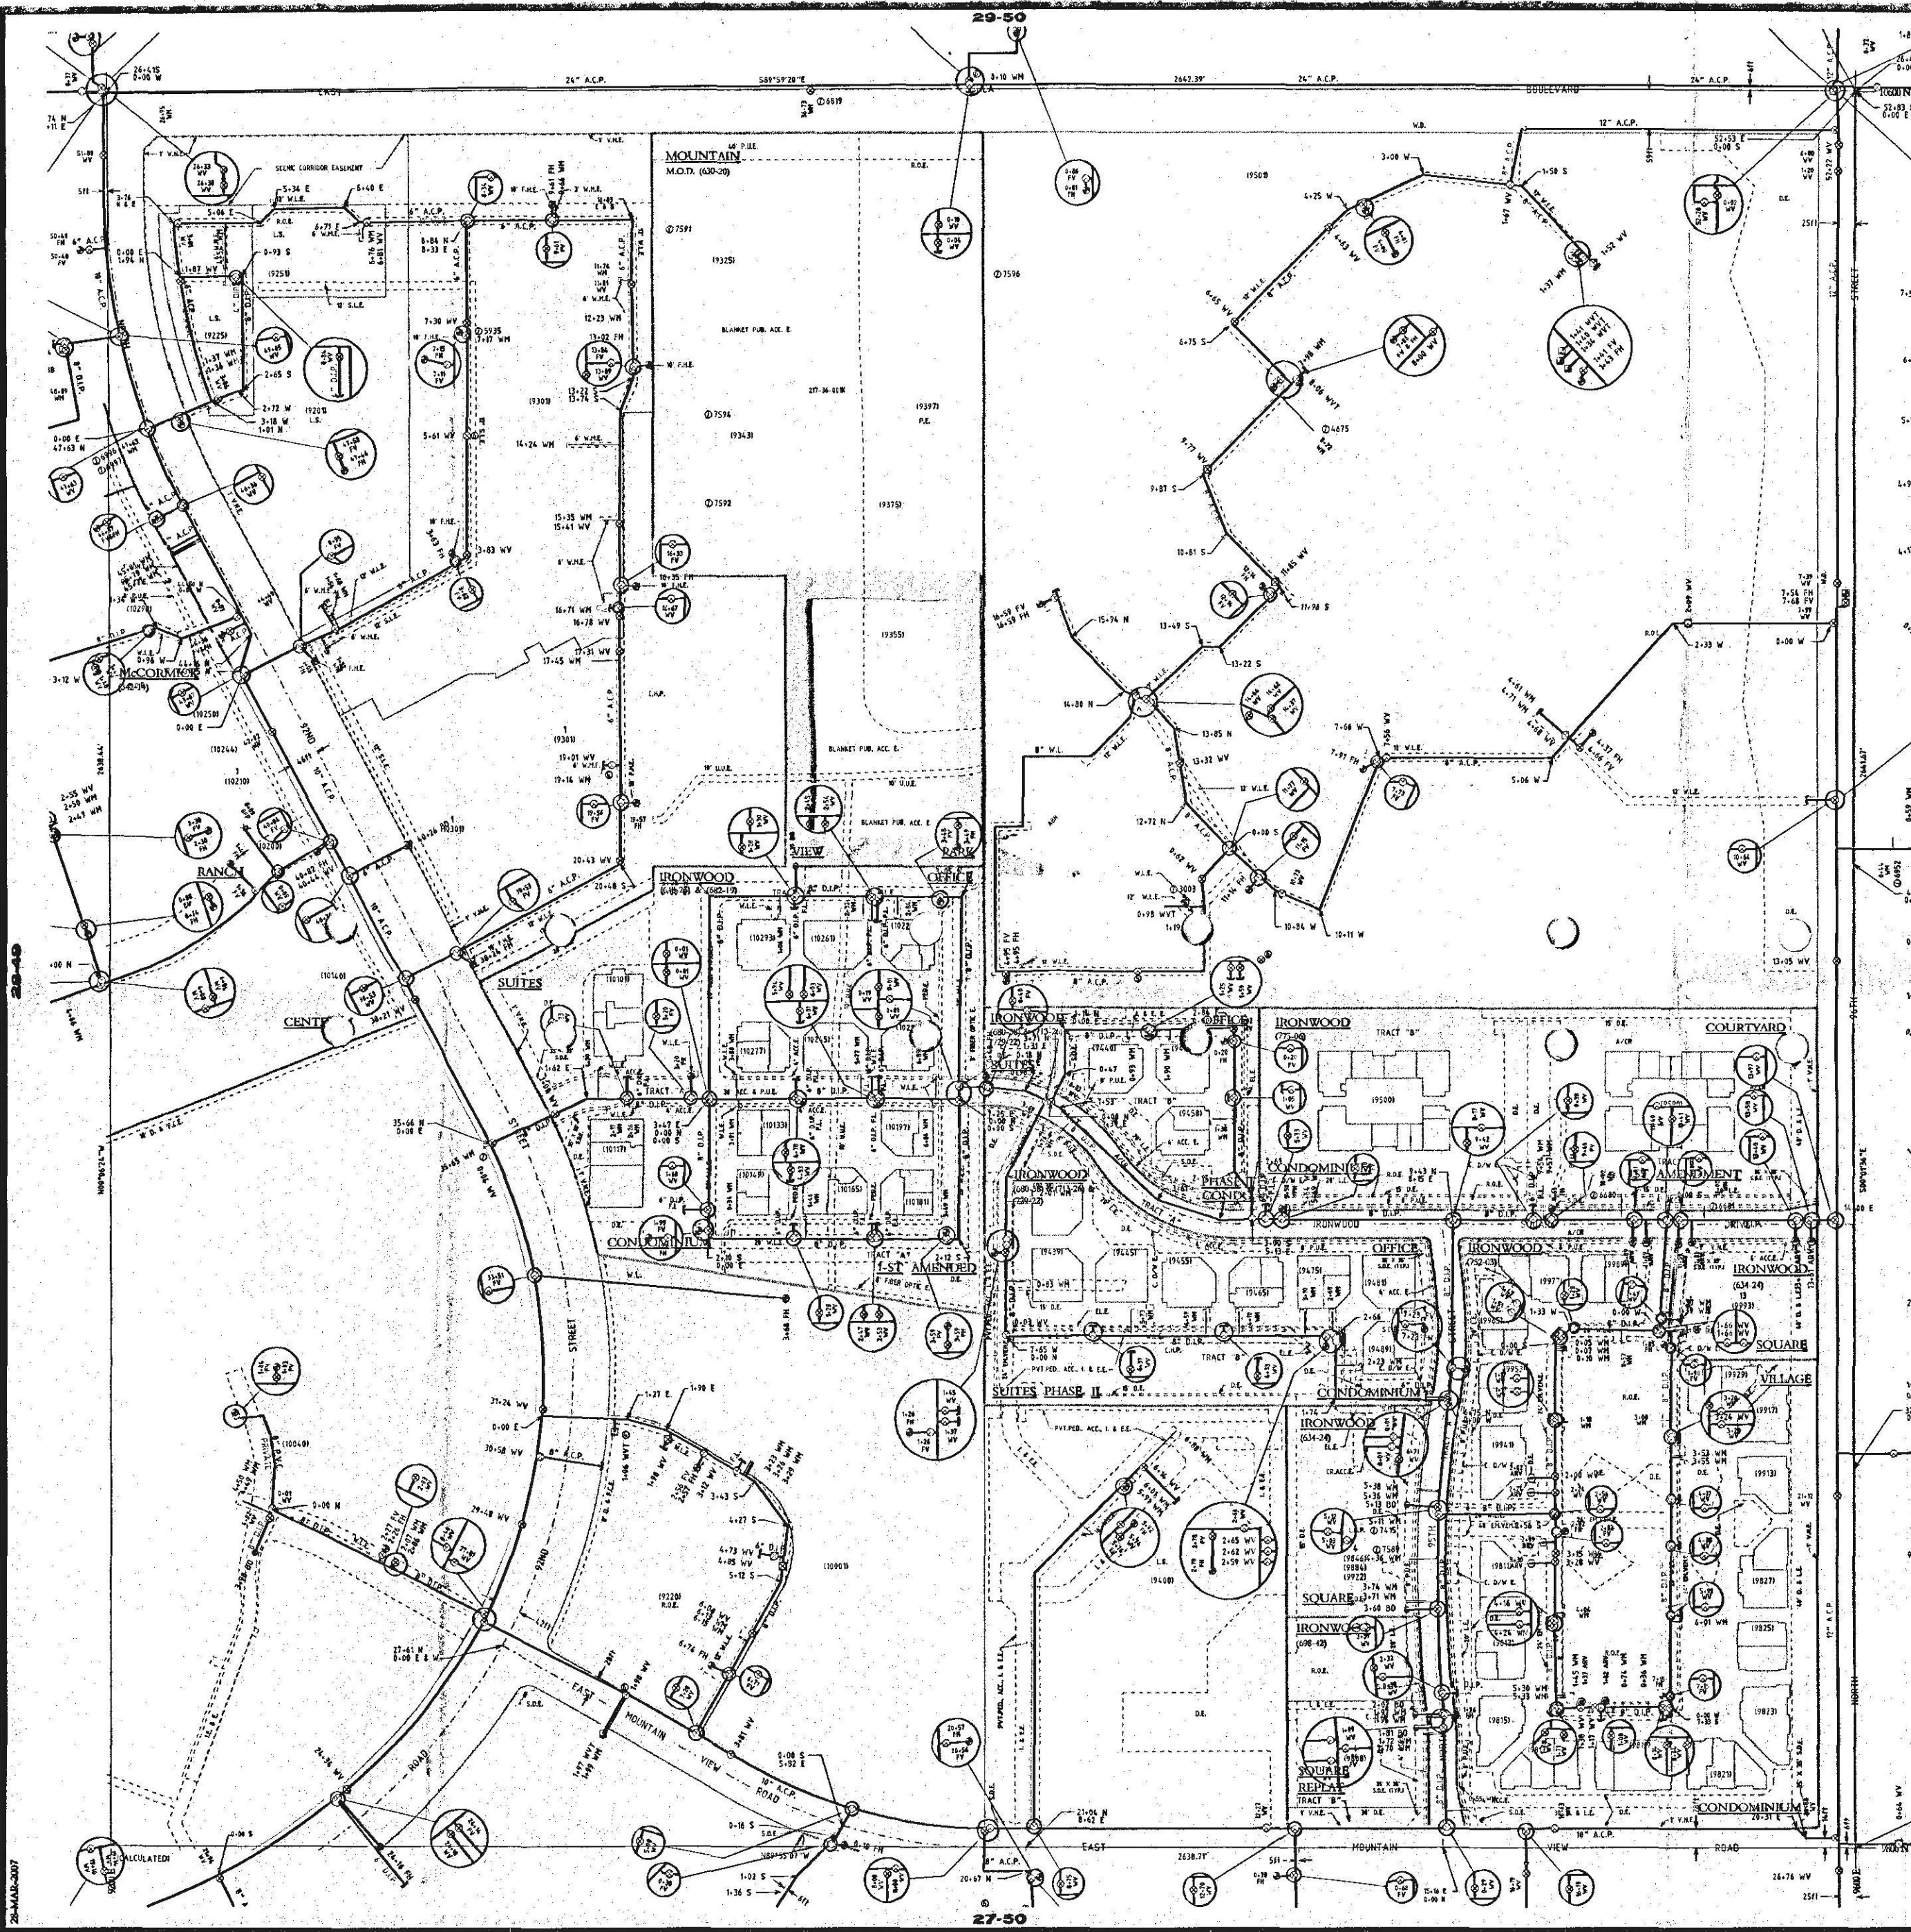

GENERAL NOTES:
• THIS IS A COMPUTER GENERATED DRAWING. FOR ANY REVISIONS PLEASE CONTACT THE SCOTTSDALE RECORDS DEPARTMENT AT (480) 312-2265.
• THE SECTION LINE BEARING AND DISTANCES ARE BASED ON THE CITY OF SCOTTSDALE GPS SURVEY OF SEPTEMBER 1991. BEARINGS ARE IN DEGREES AND DISTANCES ARE IN FEET. DISTANCES ARE PLATTED TO 0.01 FEET. WHERE NO CLOSURE WAS FOUND THE DISTANCE IS GIVEN TO CALCULATED SECTION CORNERS AND ARE NOTED AS "CALCULATED" ON THE MAP.

LEGEND:

- RIGHT OF WAY
- CENTER LINE
- CITY LIMIT LINE
- WATER MAIN
- WATER MAIN - NOT FD
- WATER LINE TAP
- FIRE HYDRANT
- PRESSURE REDUCING VALVE
- FIRE HYDRANT VALVE
- WATER VALVE
- WATER METER
- BLOW OFF
- AIR RELIEF VALVE
- BACKFLOW VALVE
- WATER VAULT
- CATHODIC PROT. TEST
- NON-POTABLE MANHOLE
- NON-POTABLE VALVE
- LOCATION UNKNOWN
- JOIN EXISTING LOCATION UNKNOWN
- NOT FD PER Q.S. MAP
- NOT FD PER IMP. PLANS
- NOT FD PER IMP. PLANS AND/OR Q.S. MAP
- FD IN FIELD NO REF.

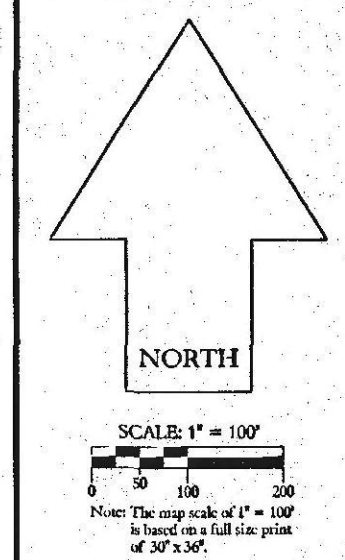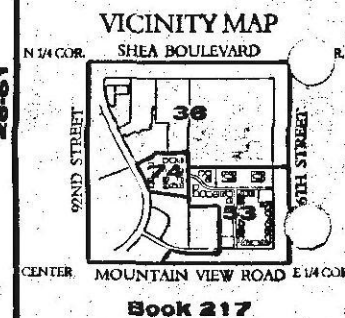

WATER QUARTER SECTION MAP 28-50 NE 1/4 SEC. 30 T3N R5E

Water Approval
06/28/99
04/02/02

SCOTTSDALE GEOGRAPHIC
INFORMATION SYSTEMS
3629 North Drinkwater Boulevard
Scottsdale, Arizona 85251