




C.I.P. EXPOSED AGGREGATE CONCRETE

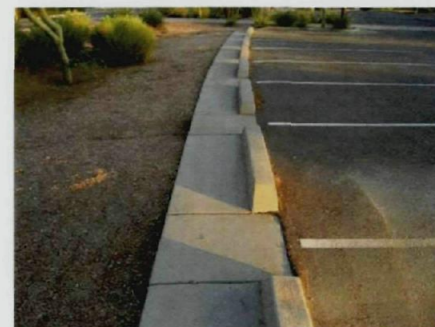


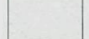


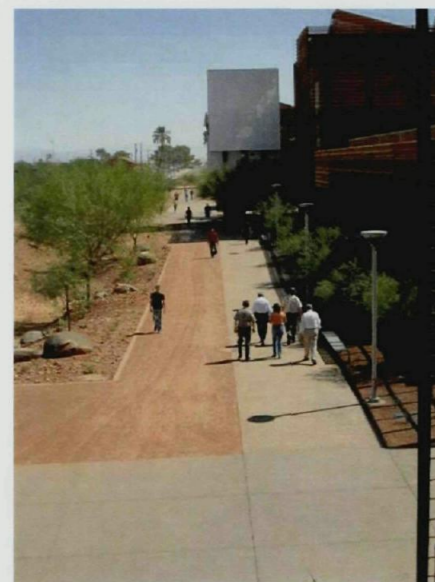


FLUSH CURB AND CURB STOP

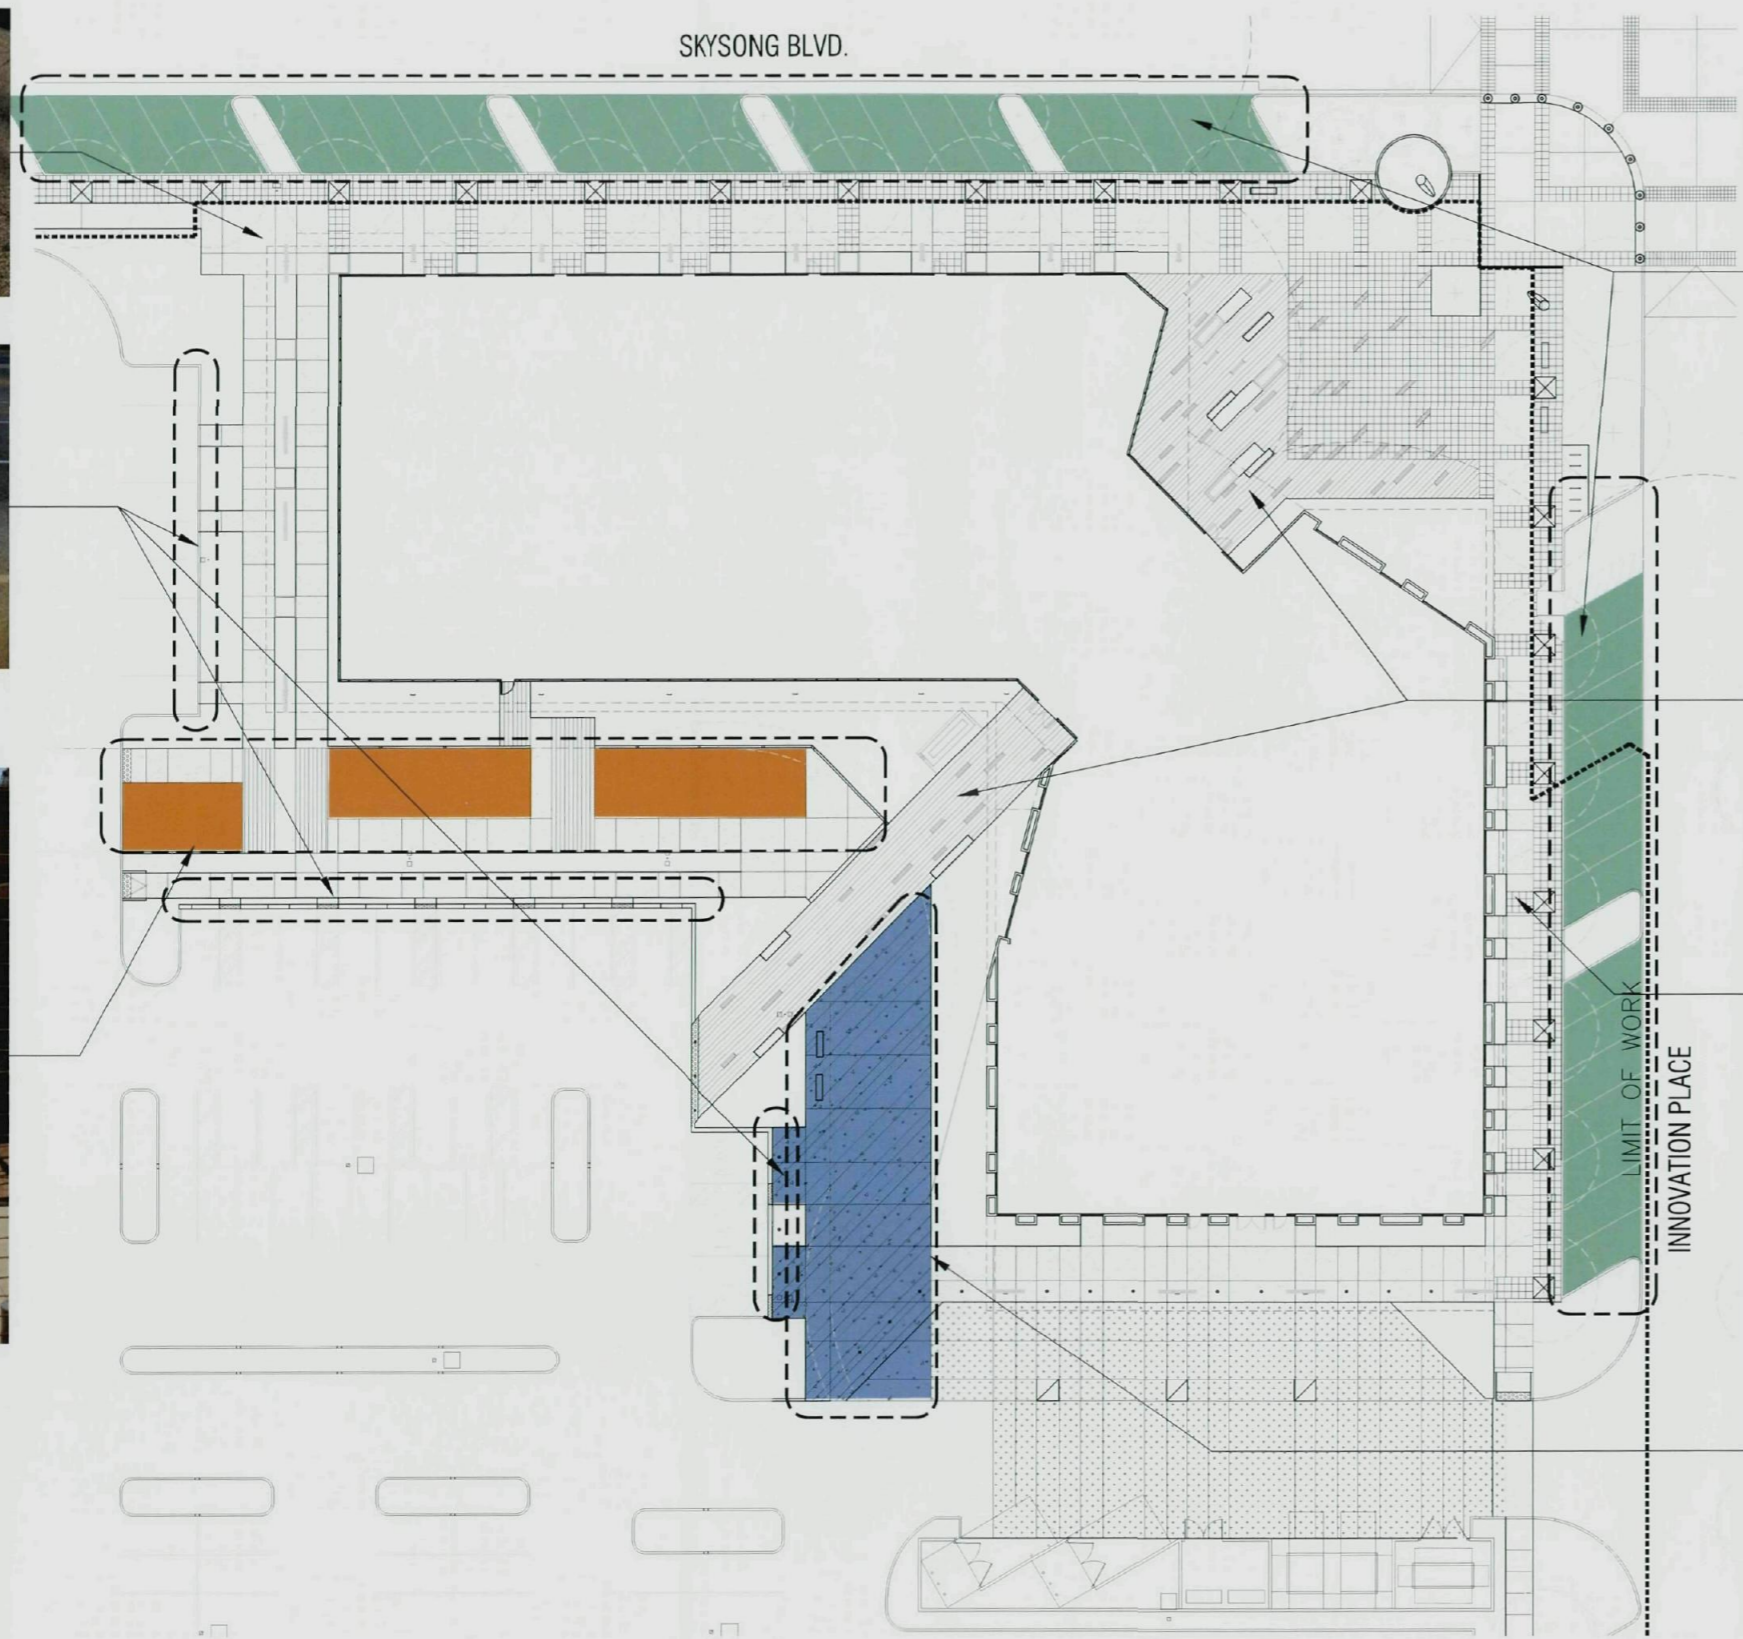


STABILIZED DECOMPOSED GRANITE



LEGEND

	PERMEABLE PAVERS		C.I.P. EXPOSED AGGREGATE CONCRETE		VEHICULAR C.I.P. EXPOSED AGGREGATE CONCRETE
	POROUS CONCRETE		PRECAST CONCRETE NARROW PAVERS		
	STABILIZED DECOMPOSED GRANITE		PRECAST CONCRETE 20'X20' PAVERS		

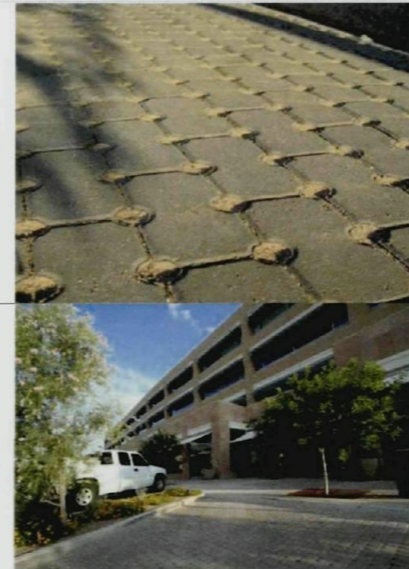

PERMEABLE PAVERS




PRECAST CONCRETE NARROW PAVERS



PRECAST CONCRETE 20'X20' PAVERS



POROUS CONCRETE

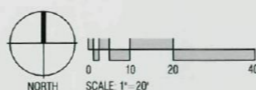


NOT FOR CONSTRUCTION

ARCHITEKTON

454 S Farmer Ave., Suite 101
 Tempe AZ, 85281
 T 480.894.4637
 F 480.894.4638
 www.architekton.com

Ten Eyck

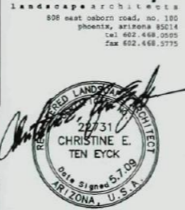

Expiration Date: September 30, 2010

Owners/Developers

USAA Real Estate Company
 9830 Colonnade Blvd.
 Suite 600
 San Antonio, TX 78230-2239

ASU Foundation
 Fulton Center
 300 E. University Drive
 P.O. Box 2260
 Tempe, AZ 85280-2260

HIGGINS Development Partners
 101 East Erie Street
 Suite 800
 Chicago, IL 60611

The Plaza Companies
 9401 W Thunderbird Road
 Suite 200
 Peoria, AZ 85381

SkySong 3
 North Scottsdale Road
 Scottsdale, Arizona 85257

460-PA-2004

Development Review
 Board Submittal
 Date: 05/6/09

PAVING AREAS
L1.6