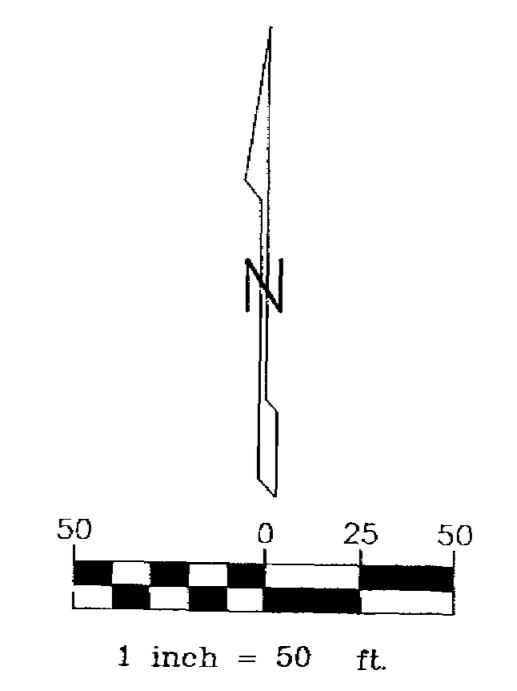


**LEGEND**

EXISTING	DESCRIPTION	PROPOSED



**EXHIBIT - EXISTING DRAINAGE**  
 ASU - SCOTTSDALE, AZ

**WOOD/PATEL ASSOCIATES INC.**  
 Civil Engineers, Hydrologists and Land Surveyors  

PROPOSED PARCEL  
 APN 131-17-013B  
 APN 131-17-014F  
 APN 131-17-014B

EXISTING 6"x6"  
 STORM DRAIN  
 BOX CULVERT

EXISTING 60"  
 STORM DRAIN PIPE

EXISTING 72"  
 STORM DRAIN PIPE

NOT A PART  
 APN 131-17-003

EQUILON  
 ENTERPRISES LLC  
 APN 131-17-009

C & H PROPERTIES II LLC  
 APN 131-17-015

PARCEL NO. 4  
 ELLMAN PARCEL 10  
 APN 131-17-007E

PARCEL NO. 7  
 ELLMAN PARCEL 9  
 APN 131-17-007A

PARCEL NO. 6  
 ELLMAN PARCEL 7  
 APN 131-17-007B

NEW PAPAGO PKWY 9  
 BOOK 85, PAGE 53, M.C.R.

BELLEVUE PLAZA  
 UNIT 1-21  
 BOOK 250, PAGE 13, M.C.R.

BELLEVUE STREET

SCOTTSDALE ROAD

McDOWELL ROAD

APN 129-12-001K

APN 129-12-001V

APN 129-12-001W

APN 129-12-001U

APN 129-12-001N

65.00  
 R/W

170

169

168

167

166

165

164

163

162

161

159

159

160

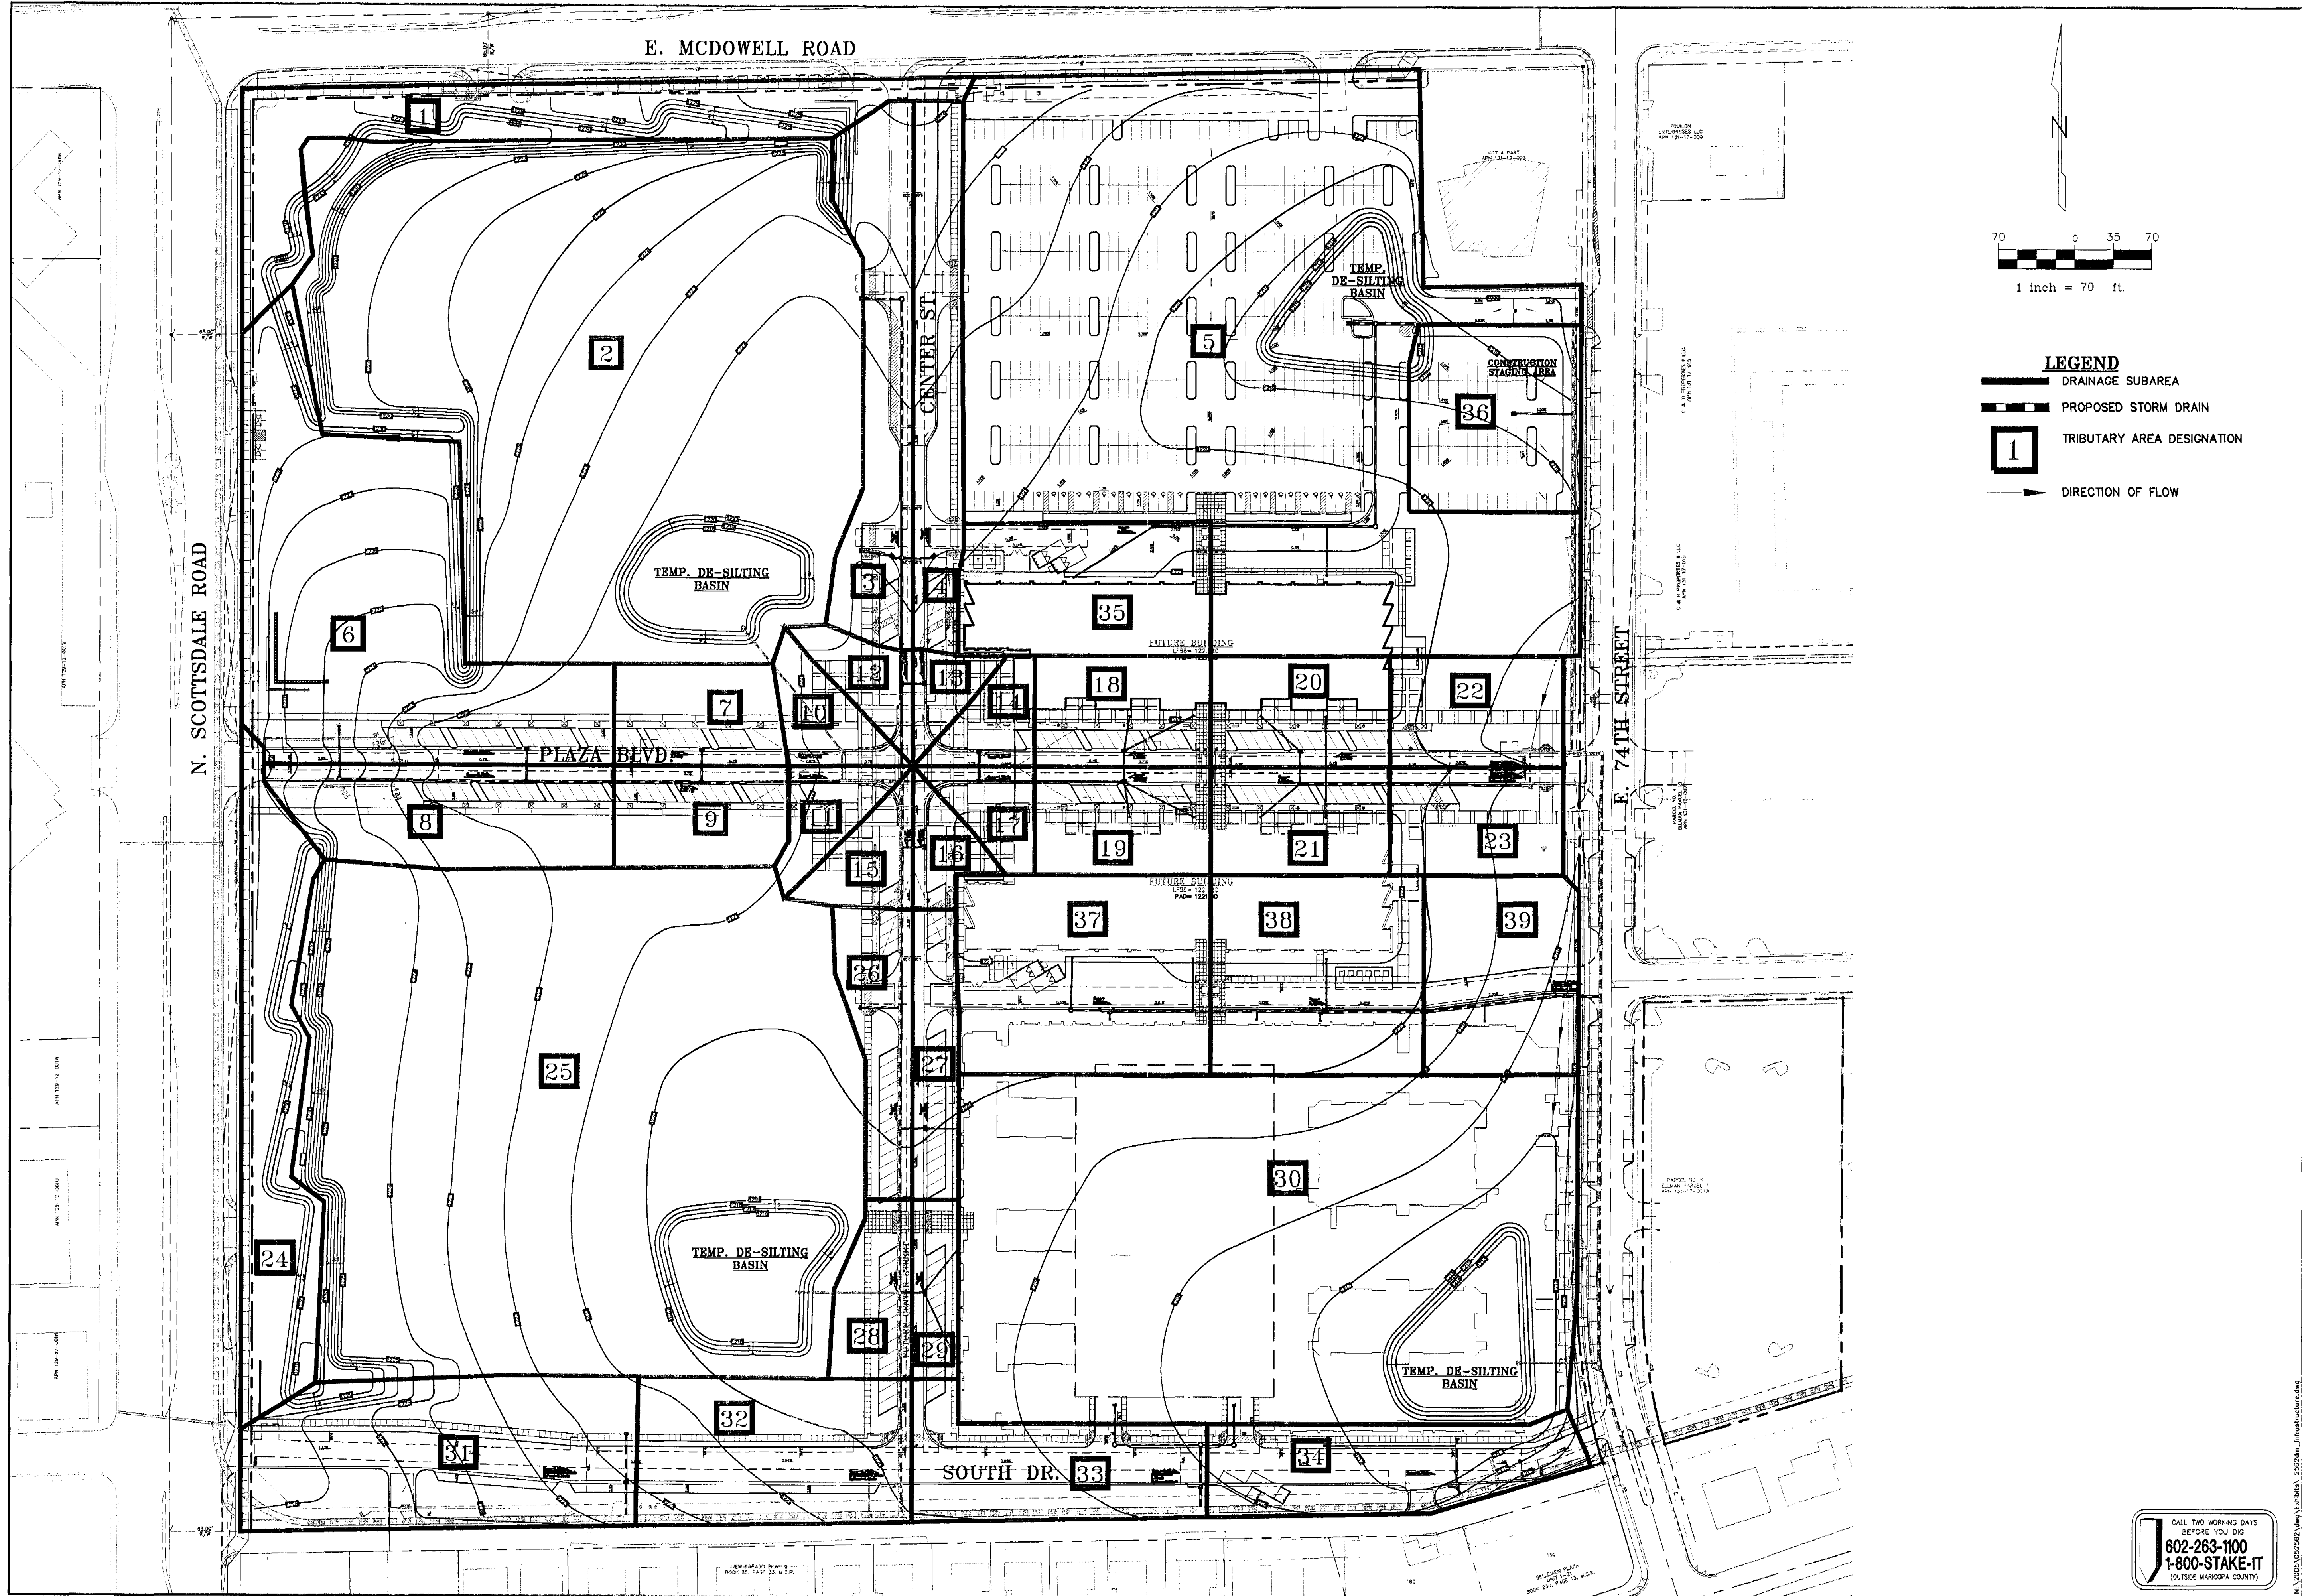

**ASU SCOTTSDALE CENTER**  
**INFRASTRUCTURE PLAN**  
**DRAINAGE MAP**

**WOOD/PATEL**  
 LAND DEVELOPMENT • WATER RESOURCES  
 TRANSPORTATION/TRAFFIC  
 WATER/WASTEWATER • SURVEYING  
 CONSTRUCTION MANAGEMENT

1855 North Stapley Drive  
 Mesa, AZ 85203  
 (480) 834-3300  
 www.woodpatel.com  
 PROJECTS • MEAS. • 11 COUN.

ENGINEER T. WONSEKI  
 DESIGNER J. HEYWOOD  
 CAD TECHNICIAN J. SANCHEZ  
 SCALE (HORIZ) 1" = 70'  
 SCALE (VERT) 1" = 70'  
 DATE 05/04/2006  
 JOB NUMBER 052562  
 SHEET 1 OF 1

CALL TWO WORKING DAYS  
 BEFORE YOU DIG  
**602-263-1100**  
**1-800-STAKE-IT**  
 (OUTSIDE MARICOPA COUNTY)