


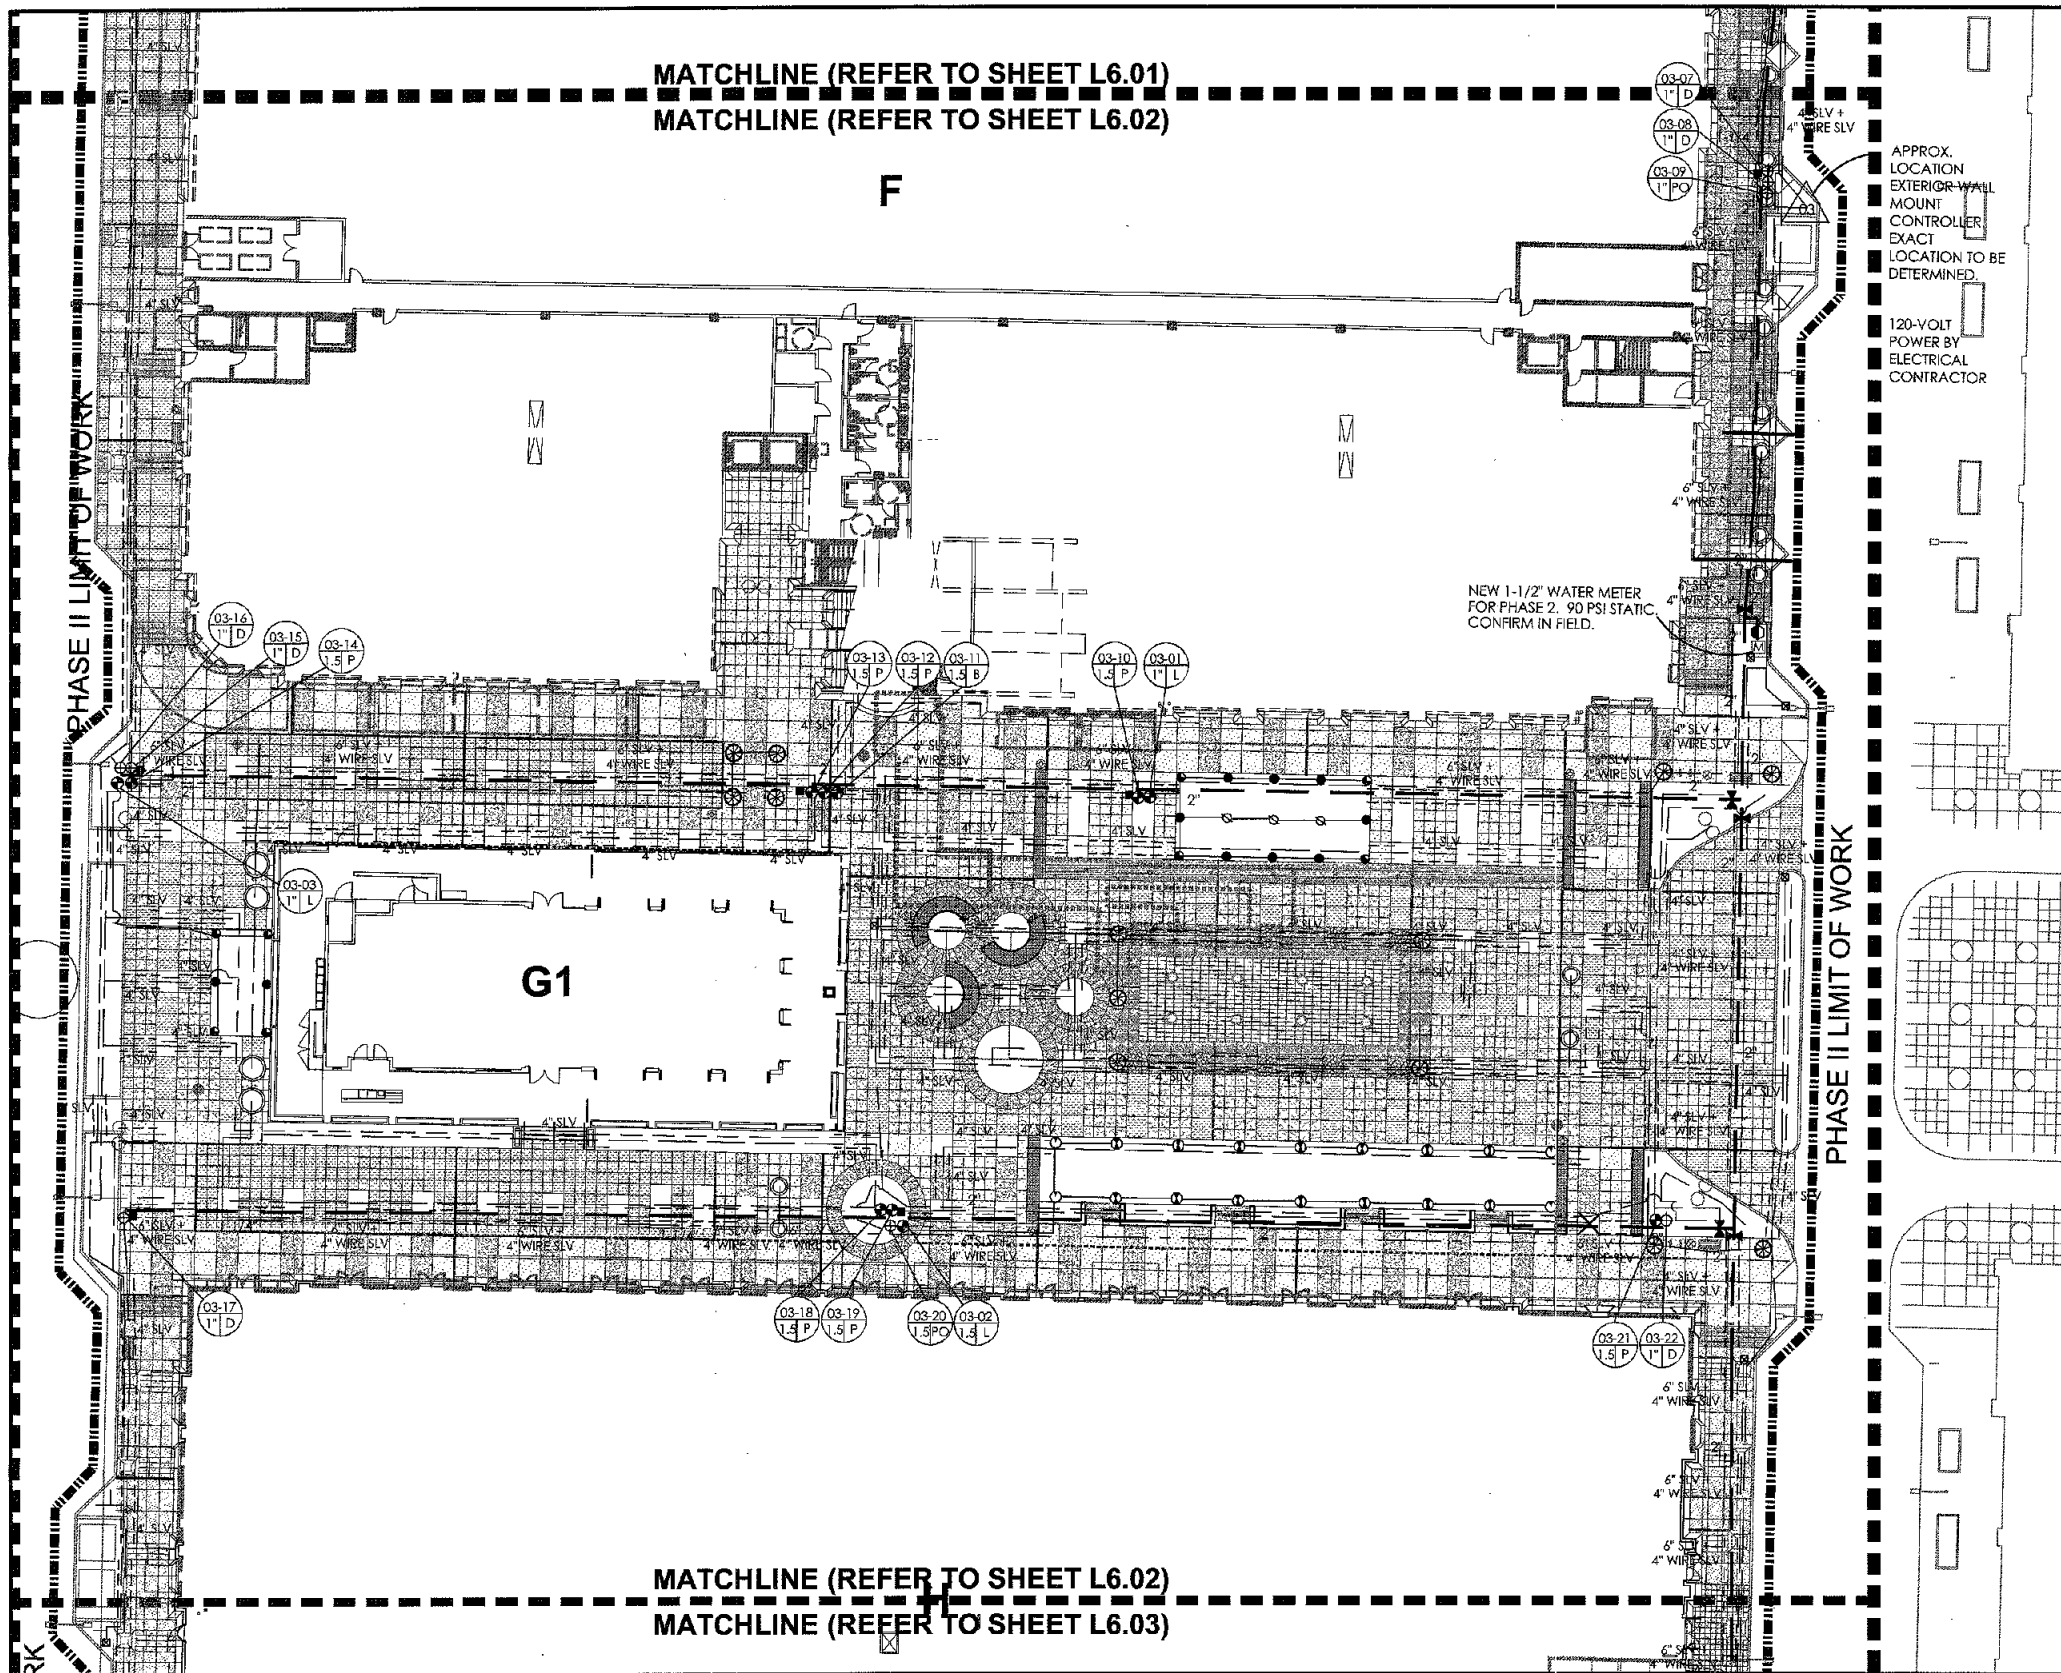

irrigation schedule

XBT-10PC RAIN BIRD SINGLE OUTLET EMITTER (ONE PER SHRUB - NOT SHOWN) (1.0 GPH @ 20 PSI)

XBT-10-6 RAIN BIRD MULTI-OUTLET EMITTER (1 PER 15G/24\"/>

XBT-20-6 RAIN BIRD MULTI-OUTLET EMITTER (1 PER 36\"/>

1404 RAIN BIRD PRESSURE-COMPENSATING FLOOD BUBBLER 2 PER DATE PALM - NOT SHOWN (2.0 GPM @ 25 PSI)

PEB-SERIES RAIN BIRD ELECTRIC VALVE FOR PALM BUBBLERS

PEB-SERIES RAIN BIRD ELECTRIC VALVE FOR EMITTER SYSTEM INCLUDES: RBY-200MX RAIN BIRD WYE STRAINER (200 MESH) AND: PSI M30X-075 RAIN BIRD PRESSURE REGULATOR (PRESET AT 30 PSI)

ESP-16/24-MC w/AG2401 & RECHARGABLE BATTERIES RAIN BIRD WALL-MOUNT ELECTRIC CONTROLLER

825YA FEBCO REDUCED PRESSURE BACKFLOW PREVENTER (SIZE PER METER)

330RC RAIN BIRD QUICK-COUPLER VALVE

I-113-IRB NIBCO MAIN LINE ISOLATION GATE VALVE

MHT-3/4\"/>

CLASS 200 PVC PIPE-MAIN LINE. SOLVENT WELD.

CLASS 200 PVC PIPE-TO PALMS BUBBLERS. SOLVENT WELD.

1/2\"/>

1/2\"/>

SCHEDULE 40 PVC SLEEVING MATERIAL - WHETHER OR NOT SHOWN

NOTE:

1.) ALL 24-VOLT WIRING SHALL BE #14 UFIL DIRECT-BURIAL, SOLID COPPER.

2.) ALL PIPE AND WIRING UNDER PAVED SURFACES SHALL BE IN SCHEDULE 40 PVC SLEEVES, WHETHER OR NOT SHOWN. INSTALL 4\"/>

3.) OPERATE BUBBLERS AS REQUIRED; DRIP APPROXIMATELY 2 HOURS PER CYCLE, 3 TIMES PER WEEK.

4.) LOCATE TAN VALVE BOXES IN INCONSPICUOUS PLANTER AREAS.

5.) CONTRACTOR SHALL PROVIDE THREE #33K QUICK-COUPLER KEYS W/HOSE SWIVELS.

6.) CONTRACTOR SHALL COMPLETE THE FOLLOWING PRIOR TO FINAL WALK-THROUGH:

A. CONSTRUCTION RECORD (AS-BUILT) DRAWINGS.
B. CONTROLLER DATA SHEETS, INCLUDING IN DIGITAL FORMAT.

7.) THESE IRRIGATION CONSTRUCTION DOCUMENTS, INCLUDING ALL PLANS, NOTES, DETAILS, AND SPECIFICATIONS ARE INTENDED TO FACILITATE THE INSTALLATION CONTRACTOR BY PROVIDING GENERAL GUIDELINES FOR DESIGN INTENT. THEREFORE, ALL IRRIGATION ELEMENTS GRAPHICALLY REPRESENTED IN THESE CONSTRUCTION DOCUMENTS ARE SCHEMATIC. FIELD MODIFICATIONS MAY OCCUR IN ORDER TO FULFILL THE DESIGN INTENT OF THE DRAWINGS. CONTRACTOR SHALL CONSULT WITH IRRIGATION DESIGNER AND PREPARE AS-BUILT PLANS SHOULD FIELD MODIFICATIONS BE NECESSARY.

8.) VALVE KEY: CONTROLLER LETTER

VALVE SIZE STATION NUMBER

P = PALM; D = DRIP

PIPE SIZING SCHEDULE:

GPM	SIZE
0-5	1/2"
6-10	3/4"
11-16	1"
17-30	1-1/4"
31-40	1-1/2"
41-60	2"
61-90	2-1/2"

NOTE: MINIMUM PIPE SIZE TO EACH SPRINKLER SHALL BE THE SIZE OF THE SPRINKLER HEAD INLET.

424-SIA-2009

NelsenPartners, Inc.

Architecture Planning Interiors

Scottsdale / Austin

15210 North Scottsdale Road, Suite 300

Scottsdale, Arizona 85254

TEL (480) 949-8800

FAX (480) 949-8801

www.nelsenpartners.com

DESIGNWORKSHOP

Landscape Architecture • Land Planning

Urban Design • Tourism Planning

Interior Design • Design • Site Plan • Survey • Planning • Land Use

1350 Lawrence Street, Suite 200

Denver, CO 80204-2049

(303) 823-5185

Facsimile (303) 823-2280

www.designworkshop.com

SCOTTSDALE QUARTER - PHASE II

15101 N. SCOTTSDALE RD.
SCOTTSDALE, ARIZONA

DATE: 05/29/2008

100% CD PHASE II

October 15, 2008

100% DD PHASE II

October 27, 2008

1st CITY SUBMITTAL

November 14, 2008

2nd CITY SUBMITTAL

June 30, 2009

Bld Set

September 24, 2009

Bulletin #1

October 29, 2009

Bulletin #2

IRRIGATION PLAN


Drawings and written material appearing herein constitute original and unpublished work of the architect and may not be duplicated, used, or disclosed without written consent of the architect.

©COPYRIGHT

Project No.


36415

L6.02

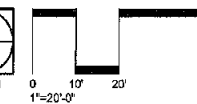


263-1100
1-800-STAKE-IT
(OUTSIDE MARICOPA COUNTY)




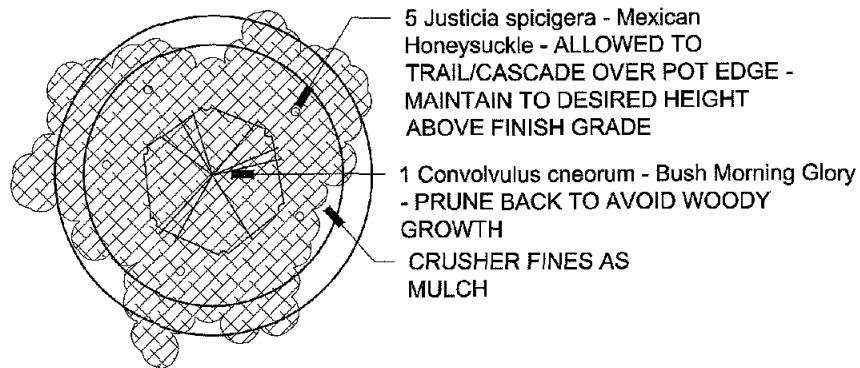


44" DUNE POT - DS-32
FULL SUN / PART SHADE - PLANTING COMPOSITION 1

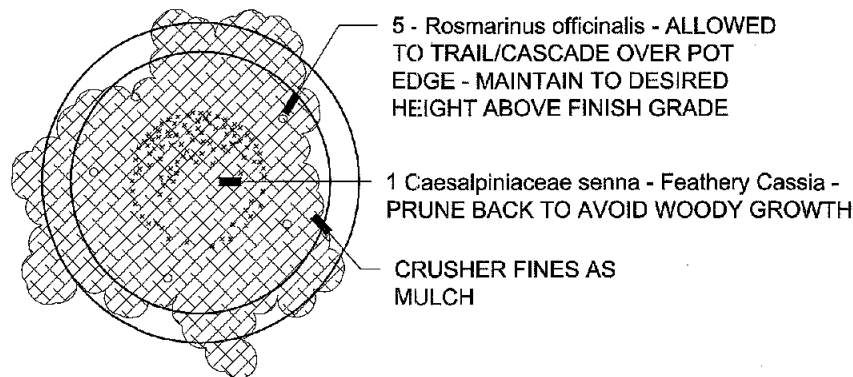


44" DUNE POT - DS-32
FULL SUN / PART SHADE - PLANTING COMPOSITION 2

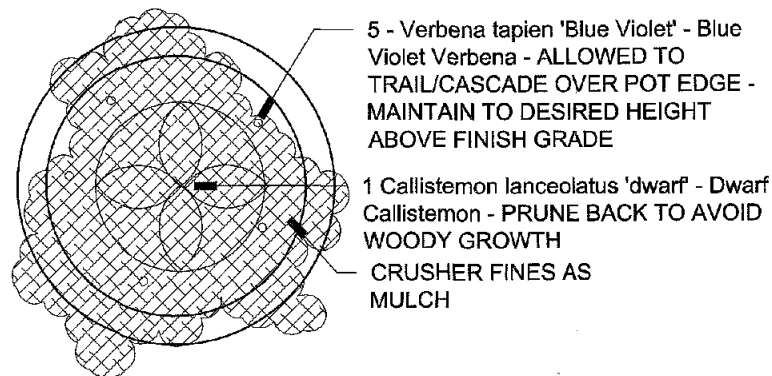


44" DUNE POT - DS-32
FULL SUN / PART SHADE - PLANTING COMPOSITION 3

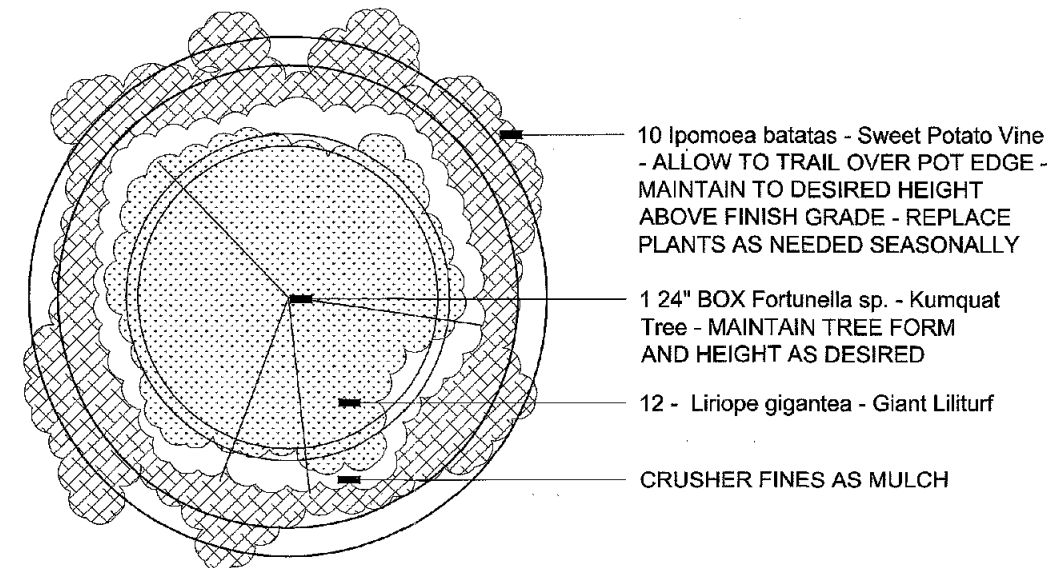


72" DUNE POT - DS-29
FULL SUN / PART SHADE - PLANTING COMPOSITION

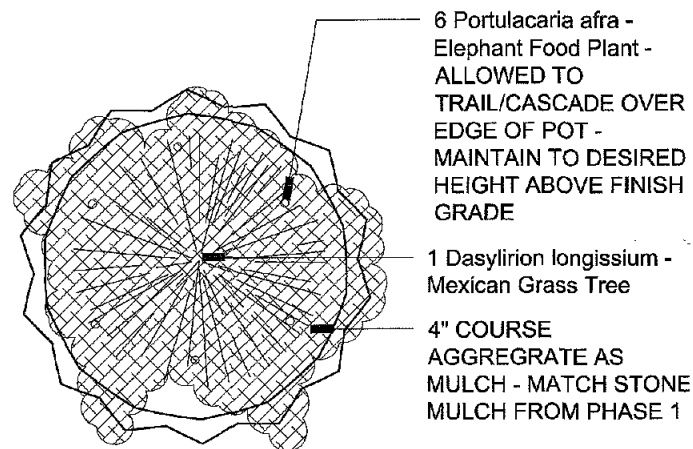

46" MEX POT - MBS-30
FULL SUN - PLANTING COMPOSITION 1

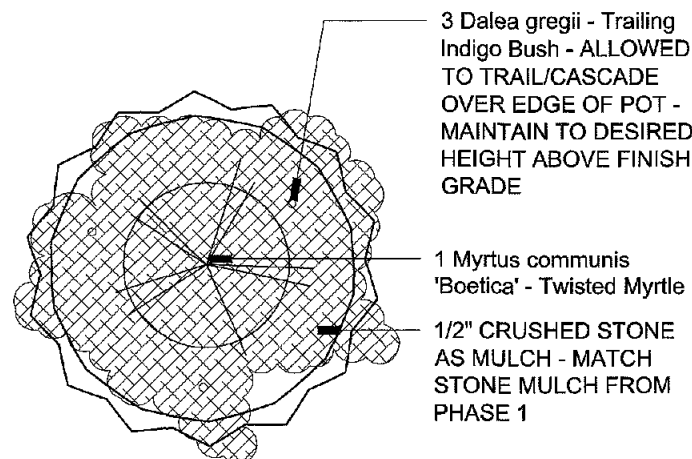

46" MEX POT - MBS-30
FULL SUN - PLANTING COMPOSITION 2

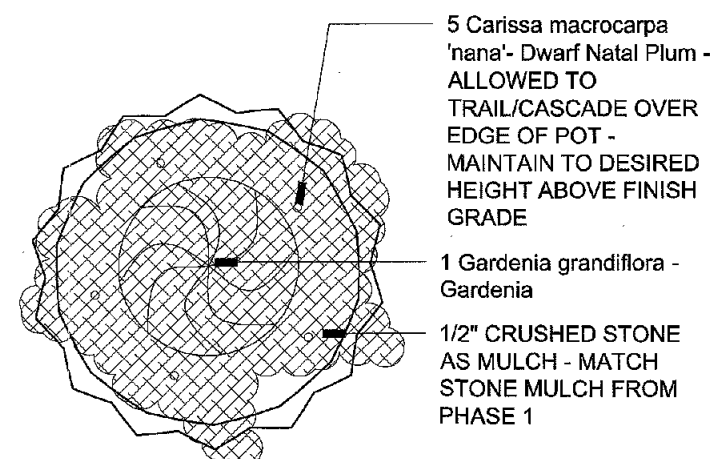

46" MEX POT - MBS-30
PART SUN - PLANTING COMPOSITION 3

SITE DETAIL KEYNOTES:		DETAIL/SHEET
6.1	EXISTING CONDITIONS/ WORK BY OTHERS	
0.1	C.I.P. CONC CURB	SEE CIVIL
0.2	UTILITY STRUCTURE	SEE CIVIL
0.3	BUILDING COLUMN	SEE ARCH
0.4	FIRE HYDRANT	SEE CIVIL
0.5	HANDICAP RAMP	SEE CIVIL
0.6	PAINTED CROSSWALK	SEE ARCH
0.7	RETAINING WALL	SEE ARCH
0.8	HANDRAIL	SEE ARCH
0.9	WATER FEATURE	BY OTHERS
1.0	PAVEMENTS, RAMPS, CURBS	
1.1a	NATURAL GRAY C.I.P. CONC - SANDSCAPE FINISH	1/L3.01
1.1b	NATURAL GRAY C.I.P. CONC - LIGHT BROOM FINISH	1/L3.01
1.2a	COLOR C.I.P. CONC - SANDSCAPE FINISH - TYPE A	1/L3.01
1.2b	COLOR C.I.P. CONC - LIGHT BROOM FINISH - TYPE A	1/L3.01
1.3a	COLOR C.I.P. CONC - SANDSCAPE FINISH - TYPE B	1/L3.01
1.3b	COLOR C.I.P. CONC - LIGHT BROOM FINISH - TYPE B	1/L3.01
1.4a	COLOR C.I.P. CONC - SANDSCAPE FINISH - TYPE C	1/L3.01
1.4b	COLOR C.I.P. CONC - LIGHT BROOM FINISH - TYPE C	1/L3.01
1.5a	COLOR C.I.P. CONC - SANDSCAPE FINISH - TYPE D	1/L3.01
1.5b	COLOR C.I.P. CONC - LIGHT BROOM FINISH TYPE D	1/L3.01
1.6	COLOR C.I.P. CONC - SPECIAL SEEDED AGGREGATE FINISH	1/L3.01
(6.5b)		
1.6b	SPECIAL DECORATIVE AGGREGATE	
1.7a	STONE PAVING TYPE 1	2/L3.01
1.7b	STONE PAVING TYPE 2	2/L3.01
1.8	STONE CURB PLANTER	2/L3.03
1.9	NOT USED	
1.10	STONE RAISED PLANTER	3/L3.03
1.11	NOT USED	
1.12	NOT USED	
1.13	CUT OUT IN PAVING FOR PLANTING WITH TURN DOWN SLAB	
1.14	NAT. GRAY C.I.P. CONCRETE CURB - LT BROOM FINISH	1/L3.01
1.15	NOT USED	
1.16	NOT USED	
1.17	EXTERIOR TILE PAVING	SEE ARCH
2.0	JOINTING	
2.1	EXPANSION JOINT AT C.I.P. CONC PAVEMENT	3/L3.01
2.2	SAW-CUT CONTROL JOINT AT C.I.P. CONC PAVEMENT	4/L3.01
2.3	COLD JOINT AT C.I.P. CONC	5/L3.01
2.4	SAND-SWEPT JOINT AT PAVER AND CIP CONC TRANSITION	6/L3.01
3.0	SITE WALLS	
3.1a	NOT USED	
3.1b	NOT USED	
3.2	NOT USED	
3.3	NOT USED	
3.4	COLOR CIP CONC STEPS-LT BROOM FINISH - TYPE B	7/L3.01
3.5a	STONE WALL - TYPE #1	5/L3.03
3.5b	STONE WALL - TYPE #2	4/L3.03
3.6	STONE BENCH BY ARTIST (LARRY KIRKLAND)	BY OTHERS
4.0	RAILINGS AND MISCELLANEOUS METALS	
4.1a	TREE GRATE - TYPE #1	2/L3.02
4.1b	TREE GRATE - TYPE #2	2/L3.02
4.2	CAST IRON DETECTABLE WARNING PLATE	SEE CIVIL
4.3	METAL EDGING	5/L3.02
4.4	NOT USED	
4.5	NOT USED	
4.6	VINE SCRM	BY OTHERS
5.0	SITE LIGHTING	
5.1	PEDESTRIAN LIGHT	SEE LIGHTING PLANS
5.2	STREET LIGHT	SEE LIGHTING PLANS
6.0	SITE FURNITURE	
6.1a	WOOD BENCH - TYPE #1	3/L3.02 SIM
6.1b	WOOD BENCH - TYPE #2	3/L3.02 SIM
6.1c	WOOD BENCH - TYPE #3	3/L3.02
6.2a	WOOD TABLE + CHAIRS	BY OWNER
6.2b	WOOD PLAZA CHAIRS	BY OWNER
6.3	TRASH RECEPTACLE - TYPE #1	4/L3.02
6.4	TRASH RECEPTACLE - TYPE #2	4/L3.02
6.5a	PRECAST CONCRETE POT - TYPE #1 (DS-29)	1/L5.02 & 4/L5.04
6.5b	PRECAST CONCRETE POT - TYPE #2 (DS-32)	1/L5.02 & 1,2,3/L5.04
6.5c	PRECAST CONCRETE POT - TYPE #3 (MEX POT)	1/L5.02 & 5,6,7/L5.04
6.6	STEEL BIKE RACK	1/L3.02
6.7	STEEL BOLLARD	6/L3.02
7.0	SIGNAGE / GRAPHICS	
7.1	IDENTITY SIGNAGE	SEE GRAPHIC DWGS
7.2	WAYFINDING SIGNAGE	SEE GRAPHIC DWGS
7.3	DIRECTIONAL/REGULATORY SIGNAGE	SEE GRAPHIC DWGS
7.4	STREET PLAQUE IN PAVEMENT	SEE GRAPHIC DWGS
8.0	DRAINAGE	
8.1	PAVING AREA DRAIN (REF. CIVIL DWGS)	SEE CIVIL
8.2	PLANTING AREA DRAIN (REF. CIVIL DWGS)	SEE CIVIL
8.3a	P.V.C. PERFORATED SUB-DRAINAGE PIPE FOR PALMS OR TREES	SEE CIVIL
8.3b	P.V.C. PERFORATED SUB-DRAINAGE PIPE FOR PAVING AREAS	SEE CIVIL
8.3c	P.V.C. SUB-DRAINAGE CLEAN OUT PIPE	SEE CIVIL
8.3d	P.V.C. SUB-DRAINAGE CONNECTION TO STORM LINE	SEE CIVIL
8.4	TRENCH DRAIN	SEE CIVIL
9.0	PLANTING AND LANDSCAPE	
9.1	TURF	2/L5.02
9.2	SHRUB PLANTING	4/L5.02
9.3	GROUND COVER PERENNIAL PLANTING	2/L5.02
9.4	TREE IN TREE GRATE / HARDSCAPE	2/L5.01
9.5	TREE IN SOFTSCAPE	3/L5.01
9.6	PALM PLANTING	1/L5.01
9.7	ANNUAL(S) PLANTING AREA	5/L5.03
9.8	VINE PLANTING ON PALM TRUNK	3/L5.02
9.9	SADDLEBACK BROWN ROCK MULCH, 3" - 2 1/2" DIA.	3/L5.02
9.10	SADDLEBACK BROWN D.G. MULCH, 2" ROCKS WITH SOIL STABILIZER BINDER	3/L5.02
9.11	STRUCTURAL SOIL SYSTEM (CUI) FOR STREET TREES	
9.12	CACTUS / ACCENT PLANTING	4/L5.03
9.13	NOT USED	
9.14	NOT USED	
9.15	NOT USED	
10.0	MISCELLANEOUS	
10.1a	INFO/VALET KIOSK	SEE ARCH
10.1b	RETAIL KIOSK	SEE ARCH
10.1c	RETAIL MERCHANDISING UNIT - RMU	BY OWNER
10.2	NOT USED	
10.3	NOT USED	
10.4	WATER SKIN PAVING	SEE WATER FEATURE DWGS
10.5	NOT USED	
10.6	POP-JET WATER FEATURE	SEE WATER FEATURE DWGS
10.7	NOT USED	
10.8	STONE PAVING AT BASE OF TREES/STONE BENCH	2/L3.01

424-SR-2007
 NelsenPartners, Inc.
 Architecture Planning Interiors
 Scottsdale / Austin
 15210 North Scottsdale Road, Suite 300
 Scottsdale, Arizona 85254
 TEL (480) 949-8800
 FAX (480) 949-8801
 www.nelsenpartners.com

DESIGNWORKSHOP
 Landscape Architecture - Land Planning
 Urban Design - Tourism Planning
 Adaptive Design - Senior Living
 Santa Fe - Phoenix - Lake Tahoe
 1380 Lemay Street, Suite 200
 Denver, CO 80202-2048
 (303) 623-5188
 Facsimile (303) 623-2260
 www.designworkshop.com

SCOTTSDALE QUARTER - PHASE II
 15101 N. SCOTTSDALE RD.
 SCOTTSDALE, ARIZONA

DATE: 05/29/2008

100% CD PHASE II
 October 13, 2008

100% DD PHASE II
 October 27, 2008

1- CITY SUBMITTAL
 November 14, 2008

2- CITY SUBMITTAL
 June 30, 2009

Bid Set
 September 24, 2009

Bulletin #1
 October 29, 2009

Bulletin #2

PLANTING DETAILS

Drawings and written material appearing herein constitute original and unpublished work of the architect and may not be duplicated, used, or disclosed without written consent of the architect.

©COPYRIGHT


Project No.
 36415

L5.04


NOTE: LANDSCAPE ARCHITECT TO DETERMINE IN THE FIELD
 PLANTING COMPOSITIONS BY EXPOSURE

CALL TWO WORKING DAYS
 BEFORE TOLLS
 263-1100
 1-800-STAKE-IT
 (OUTSIDE MARICOPA COUNTY)


CITY OF SCOTTSDALE
 Planning Department
 15101 N. SCOTTSDALE RD.
 SCOTTSDALE, AZ 85254
 480-949-8800
 12-14-09
 DATE

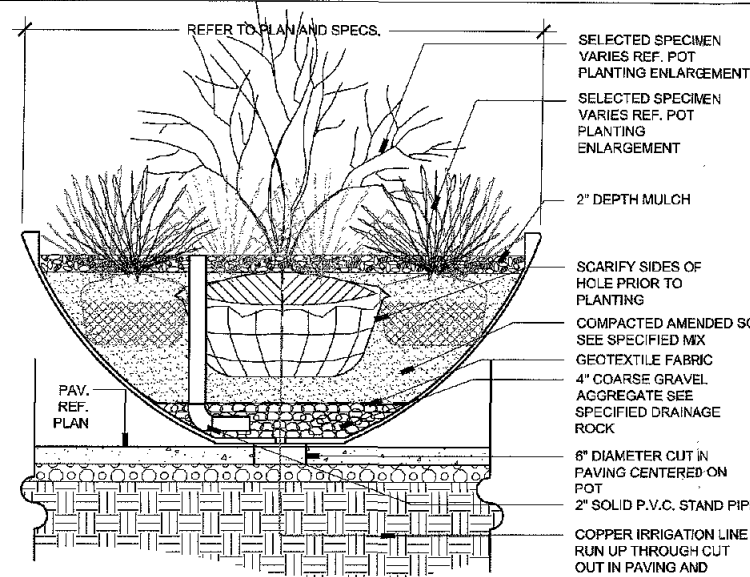


1 PLANTING AT PLANTER POT
1"=1'-00"

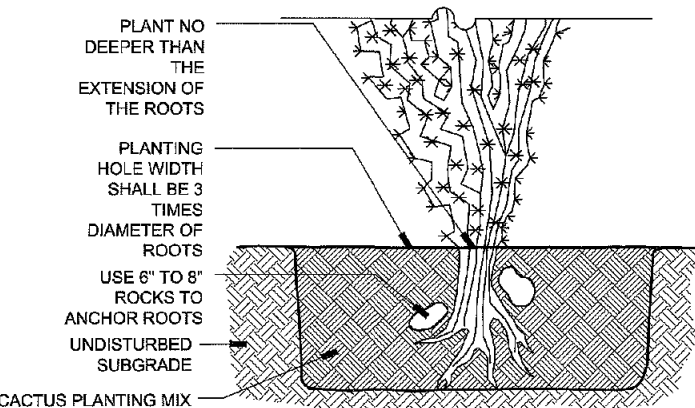


4 CACTUS / ACCENT PLANTING
3/4"=1'-00"

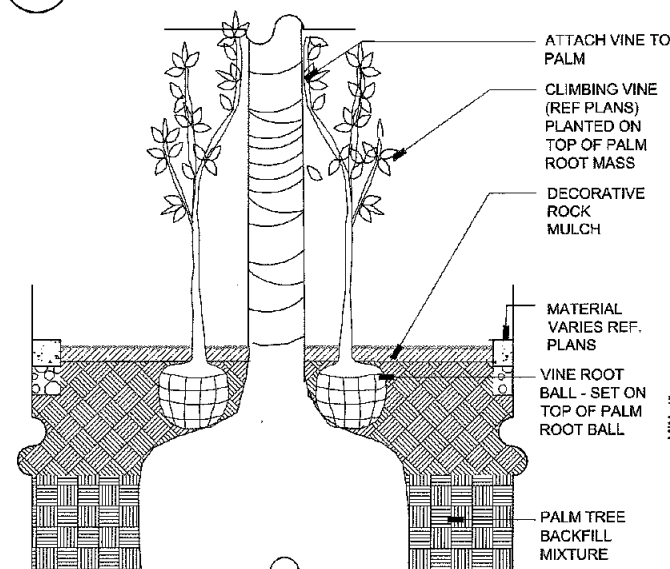


7 VINE PLANTING AT PALM TRUNK
1-1/2"=1'-00"

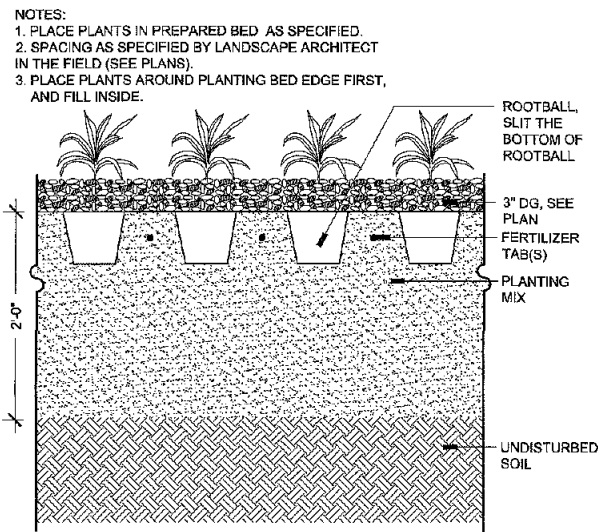


2 PERENNIALS PLANTING
1"=1'-00"

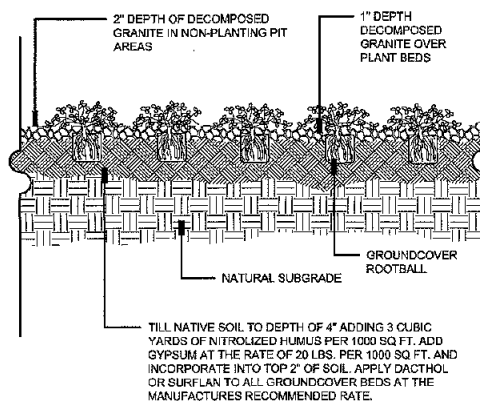


5 ANNUAL / GROUND COVER PLANTING
1"=1'-00"

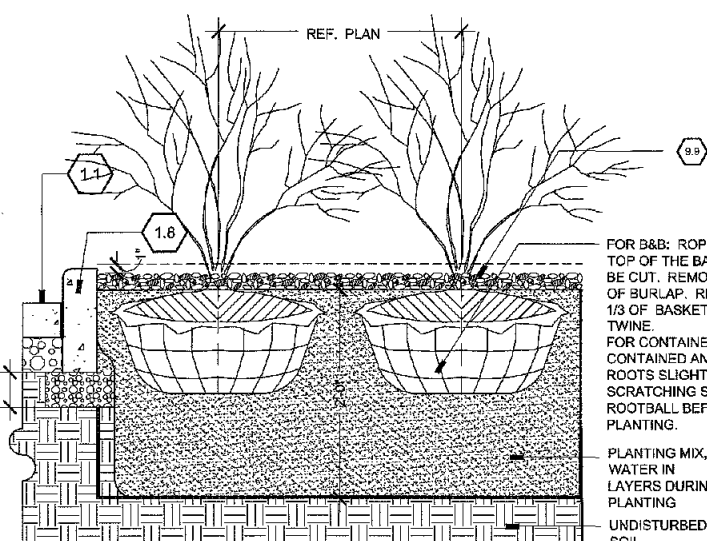

8 SHRUB PLANTING
1-1/2"=1'-00"

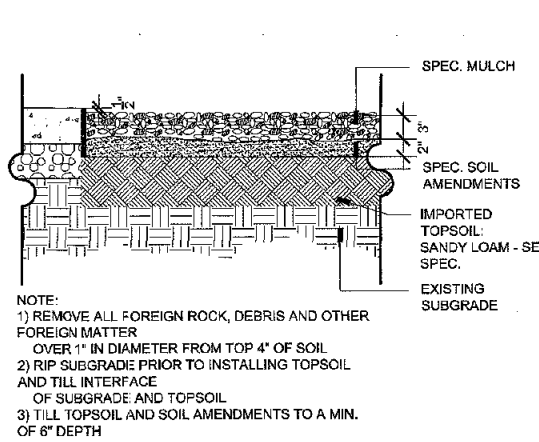


3 DECOMPOSED GRANITE MULCH
1"=1'-00"

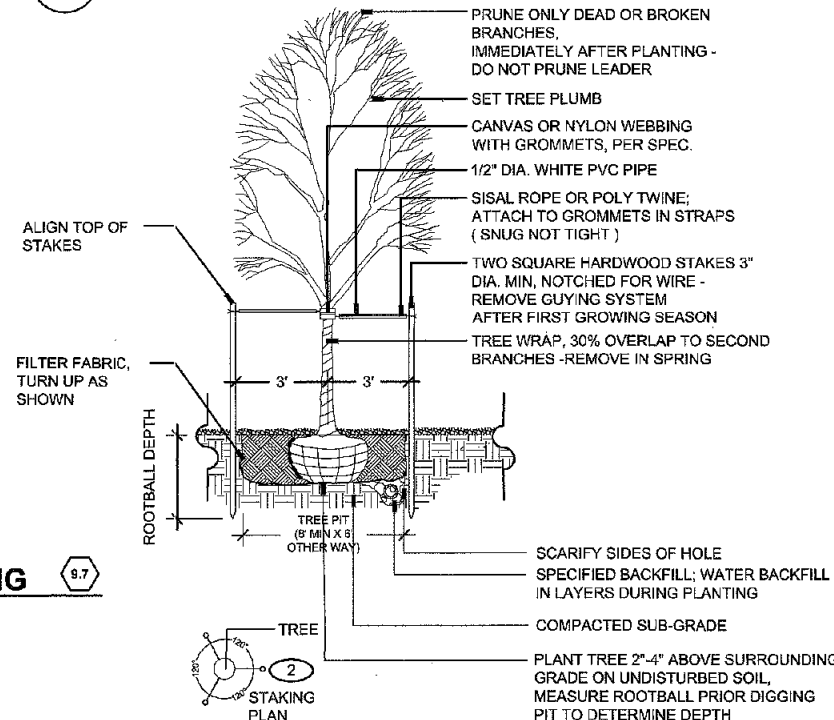

- NOTES:
1. MIN. LOWER MOST BRANCH HEIGHT 8FT
 2. DO NOT HANDLE TREE BY TOP; HANDLE BY ROOTBALL ONLY
 3. ALL TREE LIMBS / BRANCHES ALONG AND ADJACENT OR WITHIN ACCESSIBLE ROUTES SHALL BE MAINTAINED WITH AN 80" CLEAR HEADROOM

6 TREE PLANTING IN SOFTSCAPE
1/4"=1'-00"

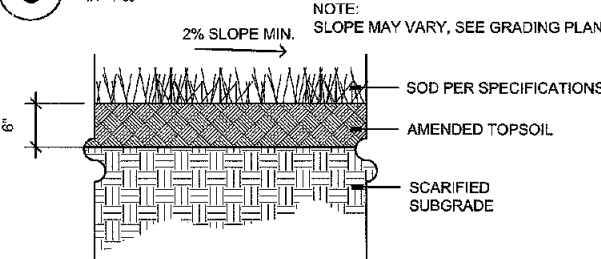

9 TURF PLANTING
1"=1'-00"

SITE DETAIL KEYNOTES:

EXISTING CONDITIONS/ WORK BY OTHERS	DETAIL/SHEET
0.1 C.I.P. CONC CURB	SEE CIVIL
0.2 UTILITY STRUCTURE	SEE CIVIL
0.3 BUILDING COLUMN	SEE ARCH
0.4 FIRE HYDRANT	SEE CIVIL
0.5 HANDICAP RAMP	SEE CIVIL
0.6 PAINTED CROSSWALK	SEE CIVIL
0.7 RETAINING WALL	SEE ARCH
0.8 HANDRAIL	SEE ARCH
0.9 WATER FEATURE	BY OTHERS
1.0 PAVEMENTS, RAMPS, CURBS	
1.1a NATURAL GRAY C.I.P. CONC - SANDSCAPE FINISH	1/L3.01
1.1b NATURAL GRAY C.I.P. CONC - LIGHT BROOM FINISH	1/L3.01
1.2a COLORED C.I.P. CONC - SANDSCAPE FINISH - TYPE A	1/L3.01
1.2b COLORED C.I.P. CONC - LIGHT BROOM FINISH - TYPE A	1/L3.01
1.3a COLORED C.I.P. CONC - SANDSCAPE FINISH - TYPE B	1/L3.01
1.3b COLORED C.I.P. CONC - LIGHT BROOM FINISH - TYPE B	1/L3.01
1.4a COLORED C.I.P. CONC - SANDSCAPE FINISH - TYPE C	1/L3.01
1.4b COLORED C.I.P. CONC - LIGHT BROOM FINISH - TYPE C	1/L3.01
1.5a COLORED C.I.P. CONC - SANDSCAPE FINISH - TYPE D	1/L3.01
1.5b COLORED C.I.P. CONC - LIGHT BROOM FINISH TYPE D	1/L3.01
1.6 COLORED C.I.P. CONC - SPECIAL SEEBED AGGREGATE FINISH	1/L3.01
1.6b SPECIAL DECORATIVE AGGREGATE	2/L3.01
1.7a STONE PAVING TYPE 1	2/L3.01
1.7b STONE PAVING TYPE 2	2/L3.01
1.8 STONE CURB PLANTER	2/L3.03
1.9 NOT USED	
1.10 STONE RAISED PLANTER	3/L3.03
1.11 NOT USED	
1.12 NOT USED	
1.13 CUT OUT IN PAVING FOR PLANTING WITH TURN DOWN SLAB	
1.14 NAT. GRAY C.I.P. CONCRETE CURB - LT BROOM FINISH	1/L3.01
1.15 NOT USED	
1.16 NOT USED	
1.17 EXTERIOR TILE PAVING	SEE ARCH
2.0 JOINTING	
2.1 EXPANSION JOINT AT C.I.P. CONC PAVEMENT	3/L3.01
2.2 SAW-CUT CONTROL JOINT AT C.I.P. CONC PAVEMENT	4/L3.01
2.3 COLD JOINT AT C.I.P. CONC	5/L3.01
2.4 SAND-SWEPT JOINT AT PAVEMENT AND CIP CONC TRANSITION	6/L3.01
3.0 SITE WALLS	
3.1a NOT USED	
3.1b NOT USED	
3.2 NOT USED	
3.3 NOT USED	
3.4 COLORED CIP CONC STEPS-LT BROOM FINISH - TYPE B	7/L3.01
3.5a STONE WALL - TYPE #1	5/L3.03
3.5b STONE WALL - TYPE #2	4/L3.03
3.6 STONE BENCH BY ARTIST (LARRY KIRKLAND)	BY OTHERS
4.0 RAILINGS AND MISCELLANEOUS METALS	
4.1a TREE GRATE - TYPE #1	2/L3.02
4.1b TREE GRATE - TYPE #2	2/L3.02
4.2 CAST IRON DETECTABLE WARNING PLATE	SEE CIVIL
4.3 METAL EDGING	5/L3.02
4.4 NOT USED	
4.5 NOT USED	
4.6 VINE SCRM	BY OTHERS
5.0 SITE LIGHTING	
5.1 PEDESTRIAN LIGHT	SEE LIGHTING PLANS
5.2 STREET LIGHT	SEE LIGHTING PLANS
6.0 SITE FURNITURE	
6.1a WOOD BENCH - TYPE #1	3/L3.02 SIM
6.1b WOOD BENCH - TYPE #2	3/L3.02 SIM
6.2a WOOD BENCH - TYPE #3	3/L3.02
6.2b WOOD TABLE + CHAIRS	BY OWNER
6.2c WOOD PLAZA CHAIRS	BY OWNER
6.3 TRASH RECEPTACLE - TYPE #1	4/L3.02
6.4 TRASH RECEPTACLE - TYPE #2	4/L3.02
6.5a PRECAST CONCRETE POT - TYPE #1 (DS-29)	1/L5.02 & 4/L5.04
6.5b PRECAST CONCRETE POT - TYPE #2 (DS-32)	1/L5.02 & 1.2.3/L5.04
6.5c PRECAST CONCRETE POT - TYPE #3 (MEX POT)	1/L5.02 & 5.6.7/L5.04
6.6 STEEL BIKE RACK	1/L3.02
6.7 STEEL BOLLARD	6/L3.02
7.0 SIGNAGE / GRAPHICS	
7.1 IDENTITY SIGNAGE	SEE GRAPHIC DWGS
7.2 WAYFINDING SIGNAGE	SEE GRAPHIC DWGS
7.3 DIRECTIONAL/REGULATORY SIGNAGE	SEE GRAPHIC DWGS
7.4 STREET PLAQUE IN PAVEMENT	SEE GRAPHIC DWGS
8.0 DRAINAGE	
8.1 PAVING AREA DRAIN (REF. CIVIL DWGS)	SEE CIVIL
8.2 PLANTING AREA DRAIN (REF. CIVIL DWGS)	SEE CIVIL
8.3a P.V.C. PERFORATED SUB-DRAINAGE PIPE FOR PALMS OR TREES	SEE CIVIL
8.3b P.V.C. PERFORATED SUB-DRAINAGE PIPE FOR PAVING AREAS	SEE CIVIL
8.3c P.V.C. SUB-DRAINAGE CLEAN OUT PIPE	SEE CIVIL
8.3d P.V.C. SUB-DRAINAGE CONNECTION TO STORM LINE	SEE CIVIL
8.4 TRENCH DRAIN	SEE CIVIL
9.0 PLANTING AND LANDSCAPE	
9.1 TURF	2/L5.02
9.2 SHRUB PLANTING	4/L5.02
9.3 GROUND COVER PERENNIAL PLANTING	2/L5.02
9.4 TREE IN TREE GRATE / HARDSCAPE	2/L5.01
9.5 TREE IN SOFTSCAPE	3/L5.01
9.6 PALM PLANTING	1/L5.01
9.7 ANNUAL(S) PLANTING AREA	5/L5.03
9.8 VINE PLANTING ON PALM TRUNK	3/L5.02
9.9 SADDLEBACK BROWN ROCK MULCH, 3" - 2 3/4" DIA.	3/L5.02
9.10 SADDLEBACK BROWN D.G. MULCH, 2" ROCKS WITH SOIL	3/L5.02
9.11 STABILIZER SAND	
9.12 STRUCTURAL SOIL SYSTEM (CJ) FOR STREET TREES	4/L5.03
9.12 CACTUS / ACCENT PLANTING	
9.13 NOT USED	
9.14 NOT USED	
9.15 NOT USED	
10.0 MISCELLANEOUS	
10.1a RETAIL KIOSK	SEE ARCH
10.1b RETAIL KIOSK	SEE ARCH
10.1c RETAIL MERCHANDISING UNIT - RMU	BY OWNER
10.2 NOT USED	
10.3 NOT USED	
10.4 WATER SKIN PAVING	SEE WATER FEATURE DWGS
10.5 NOT USED	
10.6 POP-UP WATER FEATURE	SEE WATER FEATURE DWGS
10.7 NOT USED	
10.8 STONE PAVING AT BASE OF ARTIST'S STONE BENCH	2/L3.01

424-SR-2009
NeisenPartners, Inc.
Architecture Planning Interiors
Scottsdale / Austin
15210 North Scottsdale Road, Suite 300
Scottsdale, Arizona 85254
TEL (480) 949-6600
FAX (480) 949-6601
www.neisenpartners.com

DESIGNWORKSHOP
Landscape Architecture - Land Planning
Urban Design - Town Planning
Arboreal - Arroyo - Design - Soil Lab - Clay
Site Plan - Photos - Lake Tahoe
1390 Lawrence Street, Suite 200
Denver, CO 80202-2948
(303) 623-5168
Fax: (303) 623-2260
www.designworkshop.com

SCOTTSDALE QUARTER - PHASE II
15101 N. SCOTTSDALE RD.
SCOTTSDALE, ARIZONA


DATE: 05/29/2008
100% CD PHASE II
October 13, 2008
100% DD PHASE II
October 27, 2008
1st CITY SUBMITTAL
November 14, 2008
2nd CITY SUBMITTAL
June 30, 2009
Bid Set
September 24, 2009
Bulletin #1
October 29, 2009
Bulletin #2

PLANTING DETAILS

Drawings and written material
appearing hereon constitute
original and unpublished work
of the architect and may not
be duplicated, used, or
disclosed without written
consent of the architect.
© COPYRIGHT

Project No.
36415


CITY COPY
APPROVED
12-14-09
DATE
15.02

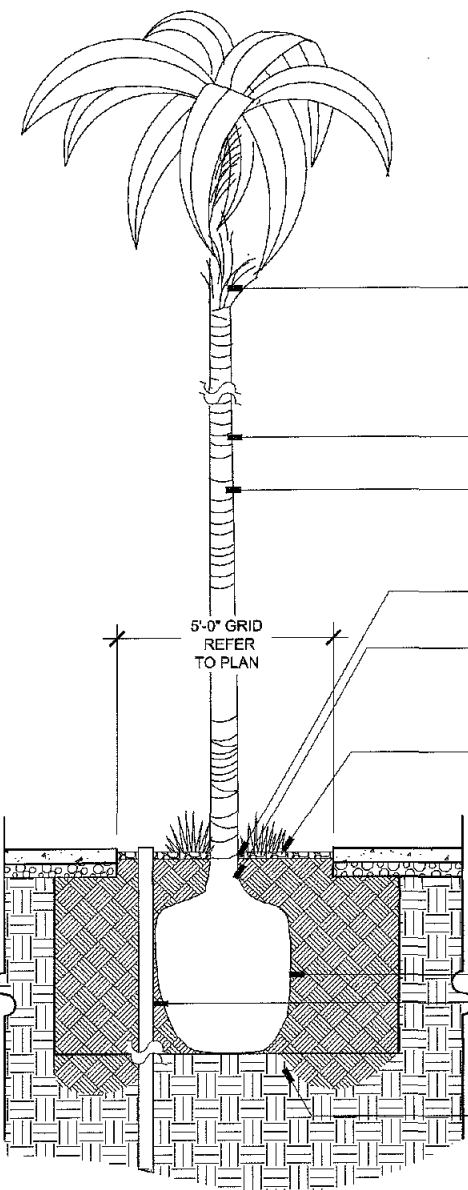

1 GRID PALM PLANTING

1"=1'-00"

9.6

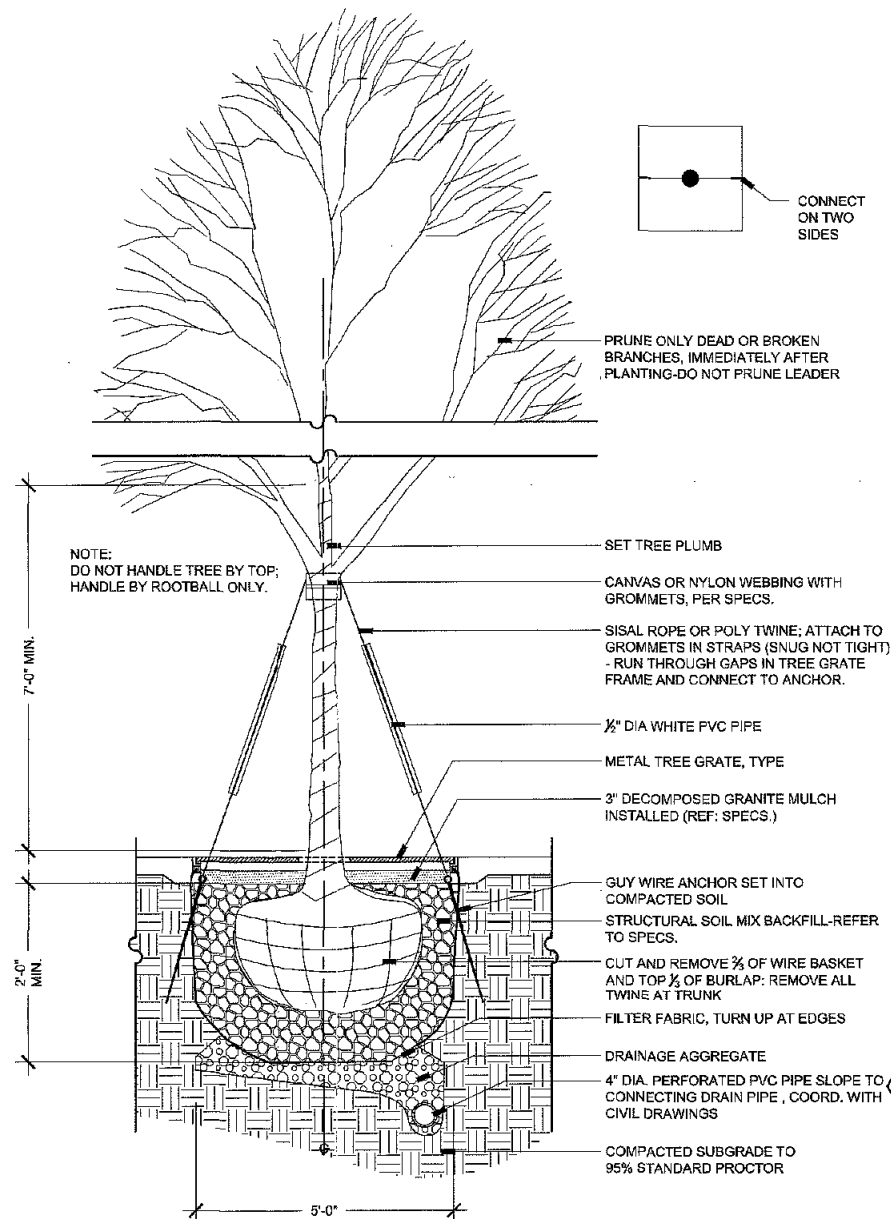

NOTE: CONTRACTOR TO VERIFY OPENING IN CONCRETE SLAB PRIOR TO CONSTRUCTION

2 TREE PLANTING AT TREE GRATE

1"=1'-00"

9.4

CALL TWO WORKING DAYS BEFORE YOU DO
263-1100
1-800-STAKE-IT
(OUTSIDE MARICOPA COUNTY)

SITE DETAIL KEYNOTES:

DETAIL/SHEET

0.1 EXISTING CONDITIONS/ WORK BY OTHERS

0.1	C.I.P. CONC CURB	SEE CIVIL
0.2	UTILITY STRUCTURE	SEE CIVIL
0.3	BUILDING COLUMN	SEE ARCH
0.4	FIRE HYDRANT	SEE CIVIL
0.5	HANDICAP RAMP	SEE CIVIL
0.6	PAINTED CROSSWALK	SEE CIVIL
0.7	RETAINING WALL	SEE ARCH
0.8	HANDRAIL	SEE ARCH
0.9	WATER FEATURE	BY OTHERS

1.0 PAVEMENTS, RAMPS, CURBS

1.1a	NATURAL GRAY C.I.P. CONC - SANDSCAPE FINISH	1/L3.01
1.1b	NATURAL GRAY C.I.P. CONC - LIGHT BROOM FINISH	1/L3.01
1.2a	COLORLED C.I.P. CONC - SANDSCAPE FINISH - TYPE A	1/L3.01
1.2b	COLORLED C.I.P. CONC - LIGHT BROOM FINISH - TYPE A	1/L3.01
1.3a	COLORLED C.I.P. CONC - SANDSCAPE FINISH - TYPE B	1/L3.01
1.3b	COLORLED C.I.P. CONC - LIGHT BROOM FINISH - TYPE B	1/L3.01
1.4a	COLORLED C.I.P. CONC - SANDSCAPE FINISH - TYPE C	1/L3.01
1.4b	COLORLED C.I.P. CONC - LIGHT BROOM FINISH - TYPE C	1/L3.01
1.5a	COLORLED C.I.P. CONC - SANDSCAPE FINISH - TYPE D	1/L3.01
1.5b	COLORLED C.I.P. CONC - LIGHT BROOM FINISH TYPE D	1/L3.01
1.6	COLORLED C.I.P. CONC - SPECIAL SEEDED AGGREGATE FINISH	1/L3.01

1.6a	SPECIAL DECORATIVE AGGREGATE	2/L3.01
1.7a	STONE PAVING TYPE 1	2/L3.01
1.7b	STONE PAVING TYPE 2	2/L3.01
1.8	STONE CURB PLANTER	2/L3.03
1.9	NOT USED	
1.10	STONE RAISED PLANTER	3/L3.03
1.11	NOT USED	
1.12	NOT USED	
1.13	CUT OUT IN PAVING FOR PLANTING WITH TURN DOWN SLAB	
1.14	NAT. GRAY C.I.P. CONCRETE CURB - LT BROOM FINISH	1/L3.01
1.15	NOT USED	
1.16	NOT USED	
1.17	EXTERIOR TILE PAVING	SEE ARCH

2.0 JOINTING

2.1	EXPANSION JOINT AT C.I.P. CONC PAVEMENT	3/L3.01
2.2	SAW-CUT CONTROL JOINT AT C.I.P. CONC PAVEMENT	4/L3.01
2.3	COLD JOINT AT C.I.P. CONC	5/L3.01
2.4	SAND-SWEPT JOINT AT PAVER AND CIP CONC TRANSITION	6/L3.01

3.0 SITE WALLS

3.1a	NOT USED	
3.1b	NOT USED	
3.2	NOT USED	
3.3	NOT USED	
3.4	COLORLED CIP CONC STEPS-LT BROOM FINISH - TYPE B	7/L3.01
3.5a	STONE WALL - TYPE #1	5/L3.03
3.5b	STONE WALL - TYPE #2	4/L3.03
3.6	STONE BENCH BY ARTIST (LARRY KIRKLAND)	BY OTHERS

4.0 RAILINGS AND MISCELLANEOUS METALS

4.1a	TREE GRATE - TYPE #1	2/L3.02
4.1b	TREE GRATE - TYPE #2	2/L3.02
4.2	CAST IRON DETECTABLE WARNING PLATE	SEE CIVIL
4.3	METAL EDGING	5/L3.02
4.4	NOT USED	
4.5	NOT USED	
4.6	VINE SCRIM	BY OTHERS

5.0 SITE LIGHTING

5.1	PEDESTRIAN LIGHT	SEE LIGHTING PLANS
5.2	STREET LIGHT	SEE LIGHTING PLANS

6.0 SITE FURNITURE

6.1a	WOOD BENCH - TYPE #1	3/L3.02 SIM
6.1b	WOOD BENCH - TYPE #2	3/L3.02 SIM
6.1c	WOOD BENCH - TYPE #3	3/L3.02
6.2a	WOOD TABLE + CHAIRS	BY OWNER
6.2b	WOOD PLAZA CHAIRS	BY OWNER
6.3	TRASH RECEPTACLE - TYPE #1	4/L3.02
6.4	TRASH RECEPTACLE - TYPE #2	4/L3.02
6.5a	PRECAST CONCRETE POT - TYPE #1 (DS-29)	1/L5.02 & 4/L5.04
6.5b	PRECAST CONCRETE POT - TYPE #2 (DS-32)	1/L5.02 & 1,2,3,4/L5.04
6.5c	PRECAST CONCRETE POT - TYPE #3 (MEX POT)	1/L5.02 & 5,6,7/L5.04
6.6	STEEL BIKE RACK	1/L3.02
6.7	STEEL BOLLARD	6/L3.02

7.0 SIGNAGE / GRAPHICS

7.1	IDENTITY SIGNAGE	SEE GRAPHIC DWGS
7.2	WAYFINDING SIGNAGE	SEE GRAPHIC DWGS
7.3	DIRECTIONAL/REGULATORY SIGNAGE	SEE GRAPHIC DWGS
7.4	STREET PLAQUE IN PAVEMENT	SEE GRAPHIC DWGS

8.0 DRAINAGE

8.1	PAVING AREA DRAIN (REF. CIVIL DWGS)	SEE CIVIL
8.2	PLANTING AREA DRAIN (REF. CIVIL DWGS)	SEE CIVIL
8.3a	P.V.C. PERFORATED SUB-DRAINAGE PIPE FOR PALMS OR TREES	SEE CIVIL
8.3b	P.V.C. PERFORATED SUB-DRAINAGE PIPE FOR PAVING AREAS	SEE CIVIL
8.3c	P.V.C. SUB-DRAINAGE CLEAN OUT PIPE	SEE CIVIL
8.3d	P.V.C. SUB-DRAINAGE CONNECTION TO STORM LINE	SEE CIVIL
8.4	TRENCH DRAIN	SEE CIVIL

9.0 PLANTING AND LANDSCAPE

9.1	TURF	2/L5.02
9.2	SHRUB PLANTING	4/L5.02
9.3	GROUND COVER PERENNIAL PLANTING	2/L5.02
9.4	TREE IN TREE GRATE / HARDSCAPE	2/L5.01
9.5	TREE IN SOFTSCAPE	3/L5.01
9.6	PALM PLANTING	1/L5.01
9.7	ANNUAL(S) PLANTING AREA	5/L5.03
9.8	VINE PLANTING ON PALM TRUNK	3/L5.02
9.9	SADDLEBACK BROWN ROCK MULCH, 3" - 2 1/2" DIA.	3/L5.02
9.10	STABILIZER BINDER	3/L5.02
9.11	STRUCTURAL SOIL SYSTEM (CU) FOR STREET TREES	
9.12	CACTUS / ACCENT PLANTING	4/L5.03
9.13	NOT USED	
9.14	NOT USED	
9.15	NOT USED	

10.0 MISCELLANEOUS

10.1a	INFO/Valet KIOSK	SEE ARCH
10.1b	RETAIL KIOSK	SEE ARCH
10.1c	RETAIL MERCHANDISING UNIT - RMU	BY OWNER
10.2	NOT USED	
10.3	NOT USED	
10.4	WATER SKIN PAVING	SEE WATER FEATURE DWGS
10.5	NOT USED	
10.6	POP-JET WATER FEATURE	SEE WATER FEATURE DWGS
10.7	NOT USED	
10.8	STONE PAVING AT BASE OF ARTIST'S STONE BENCH	

424-589-2009
NelsenPartners, Inc.

Architecture Planning Interiors
Scottsdale / Austin
19210 North Gant Road, Suite 300
Scottsdale, Arizona 85254
TEL: (480) 949-8300
FAX: (480) 949-8801
www.nelsenpartners.com

DESIGNWORKSHOP

Landscape Architecture • Land Planning
Urban Design • Tourism Planning
Akkaville, Aspen, Denver, Salt Lake City,
Santa Fe, Phoenix, Lake Tahoe
1380 Lawrence Street, Suite 300
Denver, CO 80204-2048
(303) 623-5196
Facsimile (303) 623-2260
www.designworkshop.com

SCOTTSDALE QUARTER - PHASE II

15101 N. SCOTTSDALE RD.
SCOTTSDALE, ARIZONA

DATE: 05/29/2008

100% CD PHASE II

October 13, 2008

100% DD PHASE II

October 27, 2008

1st CITY SUBMITTAL

November 14, 2008

2nd CITY SUBMITTAL

June 30, 2009

Bid Set

September 24, 2009

Bulletin #1

October 29, 2009

Bulletin #2

PLANTING DETAILS

Drawings and written material appearing herein constitute original and unpublished work of the architect and may not be duplicated, used, or disclosed without written consent of the architect.

©COPYRIGHT

Project No.

35415

CITY COPY

APPROVED

SA, AUTO REV. ONLY.


Plans Reviewed by:

Adam Varin: 480-333-1111

ay@nelsenpartners.com

DATE 12-14-2009

15.01

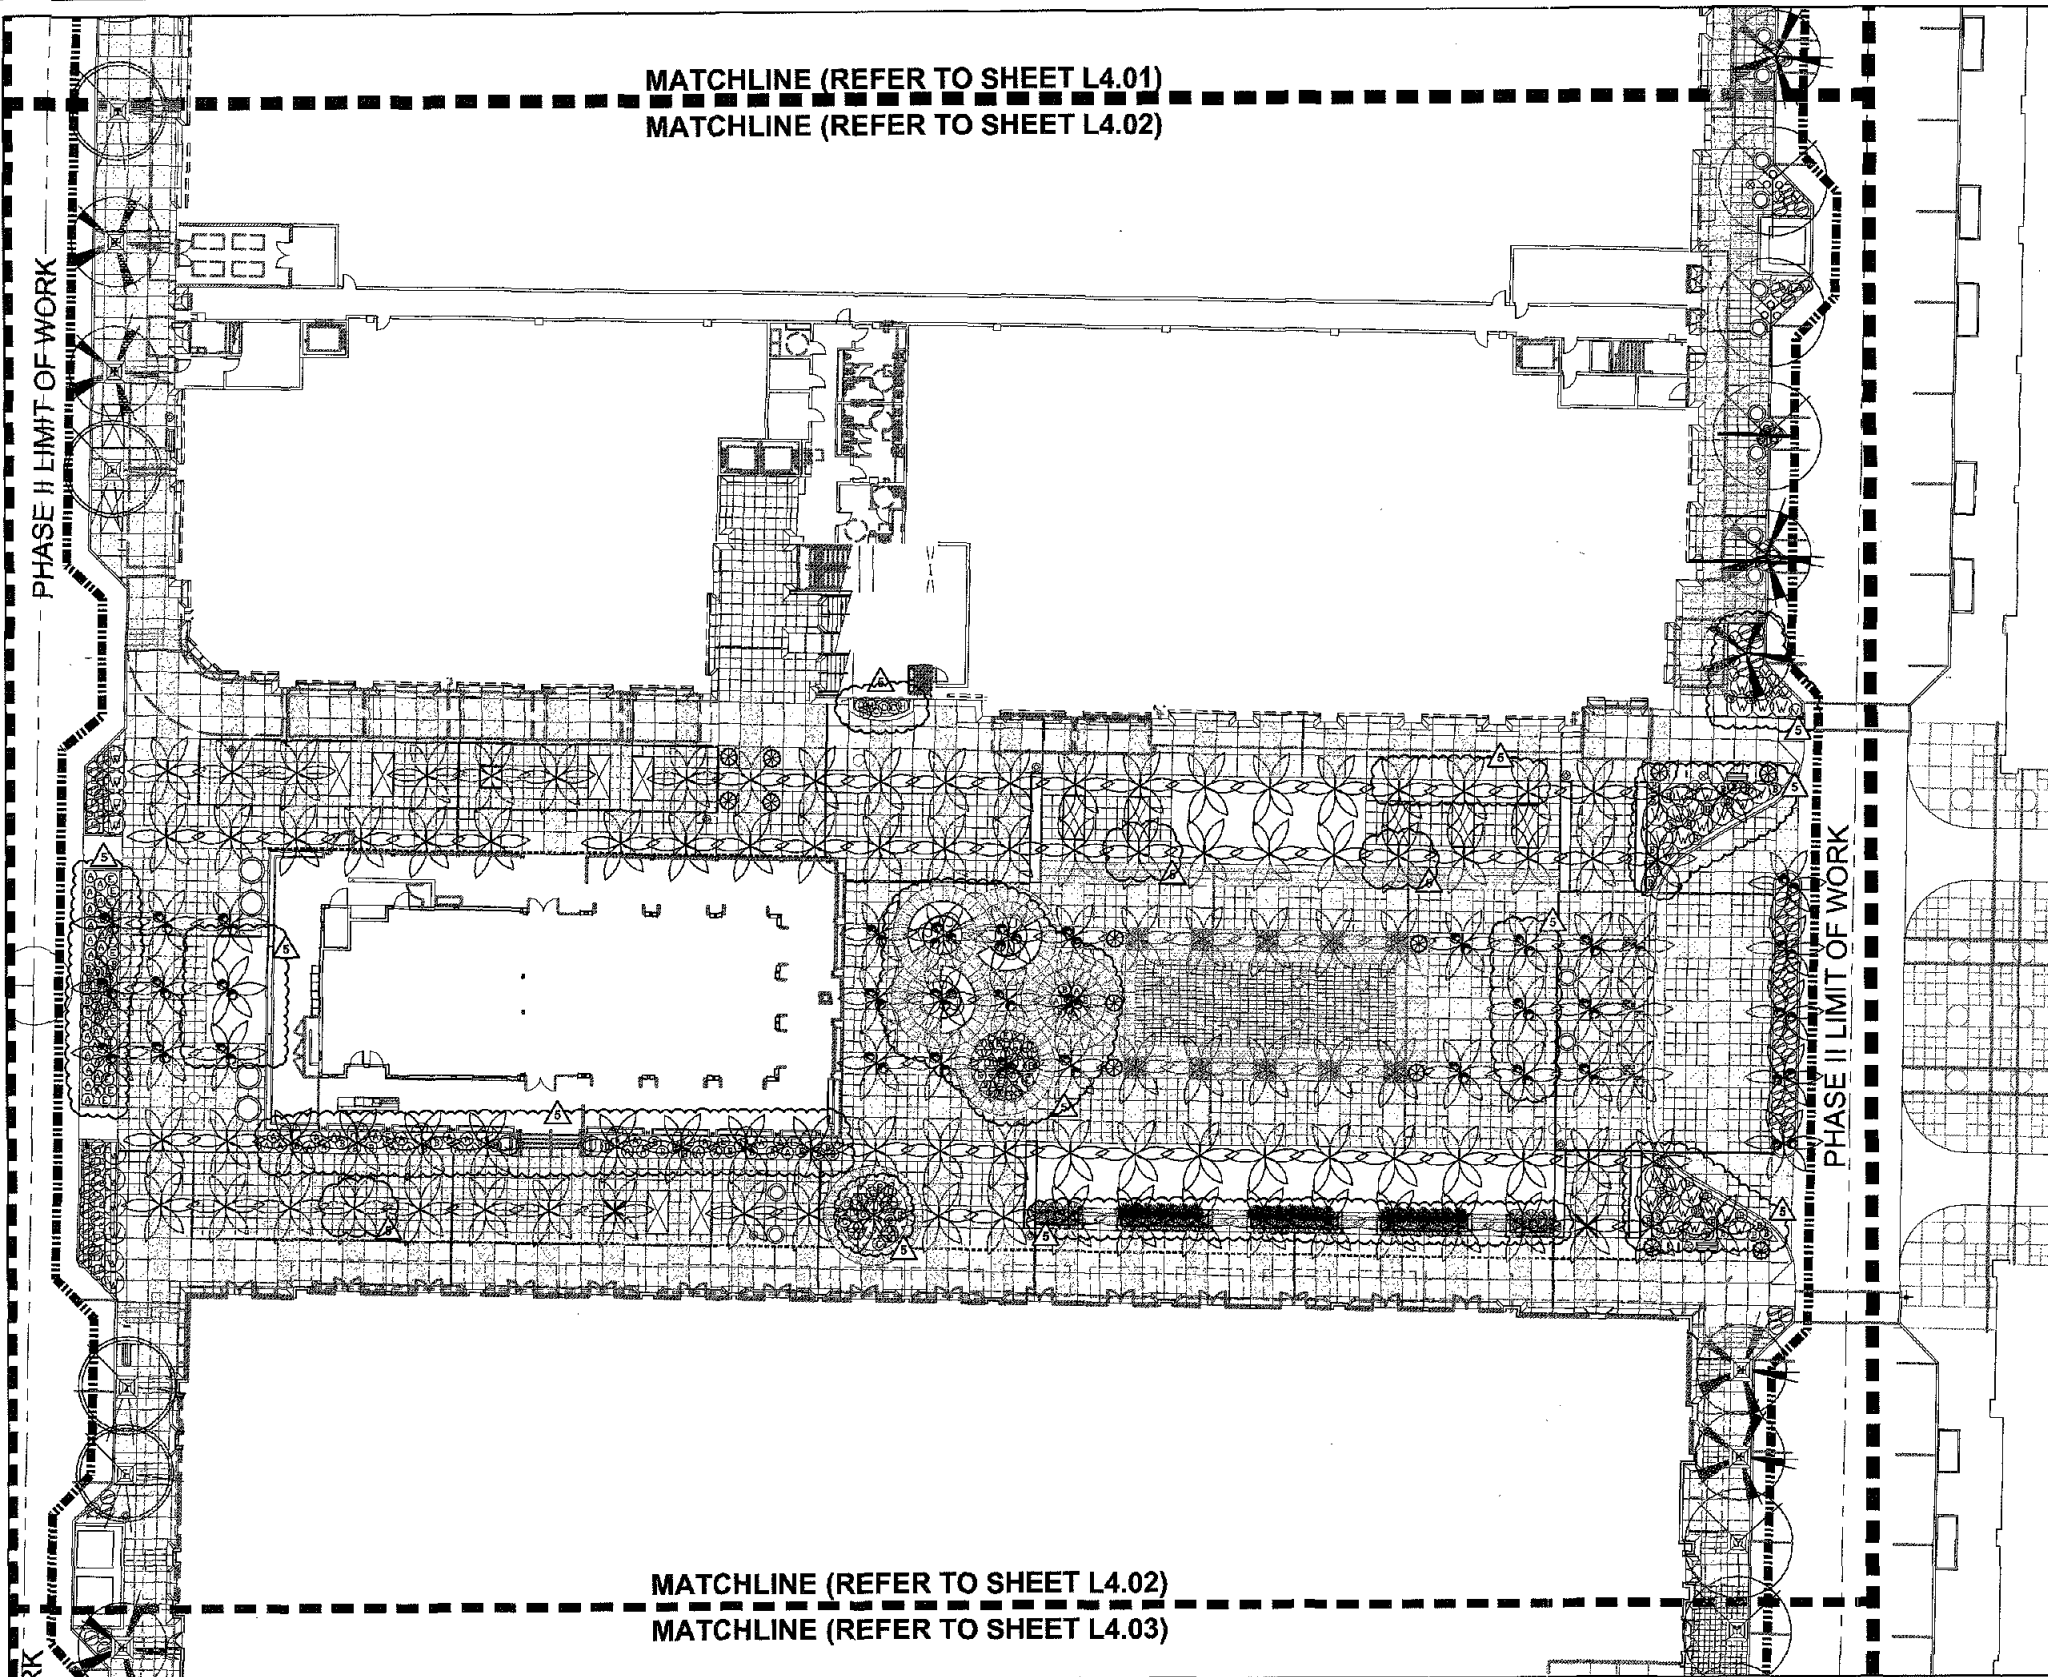

PLANT SCHEDULE

SYMBOL	BOTANICAL NAME	COMMON NAME	SIZE
TREES			
	ULMUS PARVIFOLIA 'TRUE GREEN'	EVERGREEN ELM	36" BOX
	PARKINSONIA PRAECOX	PALO BREA	36" BOX
	VITEX ANGUS-CASTUS	CHASTE TREE	36" BOX
	PHOENIX DACTYLIFERA 'DEGLET NOIR'	DATE PALM	20'
	ACACIA SALICINA	WILLOW ACACIA	36" BOX
	SOPHORA SECUNDAFLORA	TEXAS MOUNTAIN LAUREL	36" BOX
SHRUBS / ACCENTS			
	TECOMA STANS	YELLOW BELLS	5 GAL.
	HESPERALOE PARVIFOLIA	RED YUCCA	15 GAL.
	AGAVE WEBERI	WEBER AGAVE	15 GAL.
	AGAVE VICTORIA-REGINEA	QUEEN VICTORIA AGAVE	5 GAL.
	PACHYCLERUS SCHOTTII	TOTEM POLE CACTUS	5 GAL.
	CYCAS REVOLUTA	SAGO PALM	15 GAL.
	JUSTICIA SPICIGERA	MEXICAN HONEYSUCKLE	15 GAL.
	CONVOLVULUS CNEORUM	BUSH MORNING GLORY	15 GAL.
	CARISSA MACROCARPA 'NANA'	DWARF NATAL PLUM	15 GAL.
	HIBISCUS 'BRILLIANT SAN DIEGO RED'	SAN DIEGO RED HIBISCUS	15 GAL.
	GALLIANDRA 'MARICOPA RED'	BAJA FAIRY DUSTER	15 GAL.
	EUPHORBIA ANTISYPHILICA	DESERT CANDLE	15 GAL.
	EUPHORBIA MILI	CROWN OF THORNS	15 GAL.
	CAESALPINIA PULCHERRIMA	RED BIRDS OF PARADISE	15 GAL.
GROUNDCOVERS			
	LANTANA 'GAMARA RED'	RED LANTANA	1 GAL.
	LANTANA MOTEVIDENSIS	TRAILING PURPLE LANTANA	1 GAL.
	BERMUDA / RYE	TURF GRASS	SOD / OVER SEED
VINES			
	PANDOREA JASMINOIDES	BOWER VINE	5 GAL.
	FICUS FUMILIA	CREeping FIG	5 GAL.
	BOUGAINVILLEA SPP.	BARBARA KARST BOUGAINVILLEA	5 GAL.
ORNAMENTAL GRASSES			
	MUHLENBERGIA CAPILLARIS 'REGAL MIST'	FEATHER REED GRASS	5 GAL.
	MUHLENBERGIA RIGENS	DEER GRASS	5 GAL.
POTTED PLANTS			
	JUSTICIA SPICIGERA	MEXICAN HONEYSUCKLE	1 GAL.
	CONVOLVULUS CNEORUM	BUSH MORNING GLORY	5 GAL.
	ROSMARINUS OFFICINALIS	ROSMARY	1 GAL.
	CAESALPINIAE SENNA	FEATHERY CASSIA	5 GAL.
	VERBENA TAPIEN 'BLUE VIOLET'	BLUE VIOLET VERBENA	1 GAL.
	GALLISTEMON LANCEOLATUS 'LITTLE JOHN'	DWARF CALLISTEMON	5 GAL.
	IPOMOEA BATISTAS	SWEET POTATO VINE	1 GAL.
	FORTUNELLA SP.	KUMQUAT	24" BOX
	LIROPE GIANTEA	GIANT LIROPE	1 GAL.
	PORTULACARIA AFRA	ELEPHANT FOOT PLANT	1 GAL.
	DASYLIRION LONGISSIMUM	MEXICAN GRASS TREE	15 GAL.
	DALEA GREGII	TRAILING INDIAN BUSH	1 GAL.
	CARISSA MACROCARPA 'NANA'	DWARF NATAL PLUM	1 GAL.
	GARDENIA GRANDIFLORA	GARDENIA	15 GAL.

424-511-2009
NeisenPartners, Inc.

Architecture Planning Interiors
Scottsdale / Austin
15210 North Scottsdale Road, Suite 300
Scottsdale, Arizona 85254
TEL (480) 949-6800
FAX (480) 949-6801
www.neisenpartners.com

DESIGNWORKSHOP
Landscape Architecture • Land Planning
Urban Design • Tourism Planning
Interior Design • Design • Site Work
1300 Lawrence Street, Suite 200
Denver, CO 80204-2045
(303) 623-5156
Falconville (303) 623-2280
www.designworkshop.com

SCOTTSDALE QUARTER - PHASE II

15101 N. SCOTTSDALE RD.
SCOTTSDALE, ARIZONA

DATE: 05/29/2008
100% CD PHASE II
October 13, 2008
100% DD PHASE II
October 27, 2008
1- CITY SUBMITTAL
November 14, 2008
2- CITY SUBMITTAL
June 30, 2009
Bid Set
September 24, 2009
Bulletin #1
October 29, 2009
Bulletin #2

PLANTING PLAN


Drawings and written material appearing herein constitute original and unpublished work of the architect and may not be duplicated, used, or disclosed without written consent of the architect.

© COPYRIGHT


Project No.
36415

APPROVED
Plans Reviewed
Date
12-14-09
DATE


L4.02

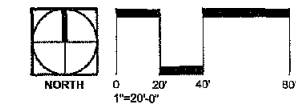


CITY
COPY

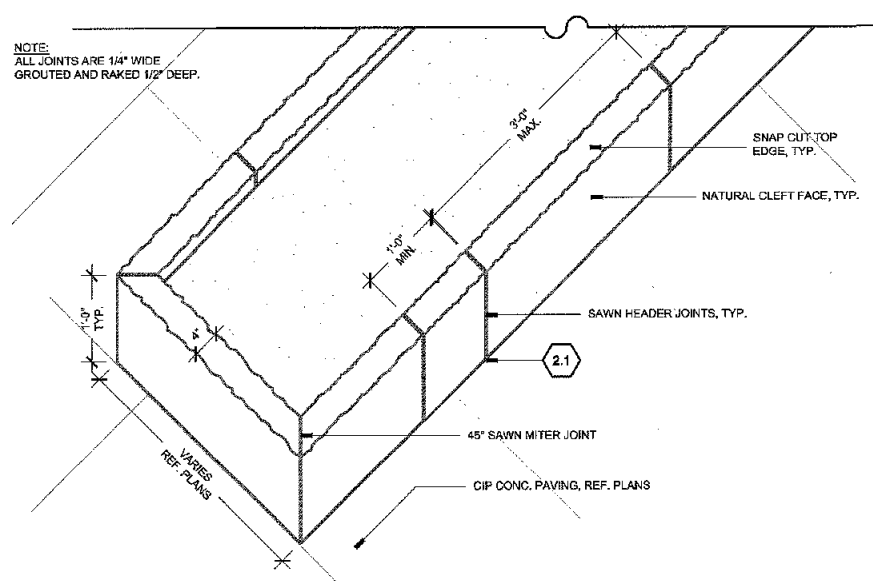


1 RAISED STONE PLANTER - AXON
1"=1'-0"

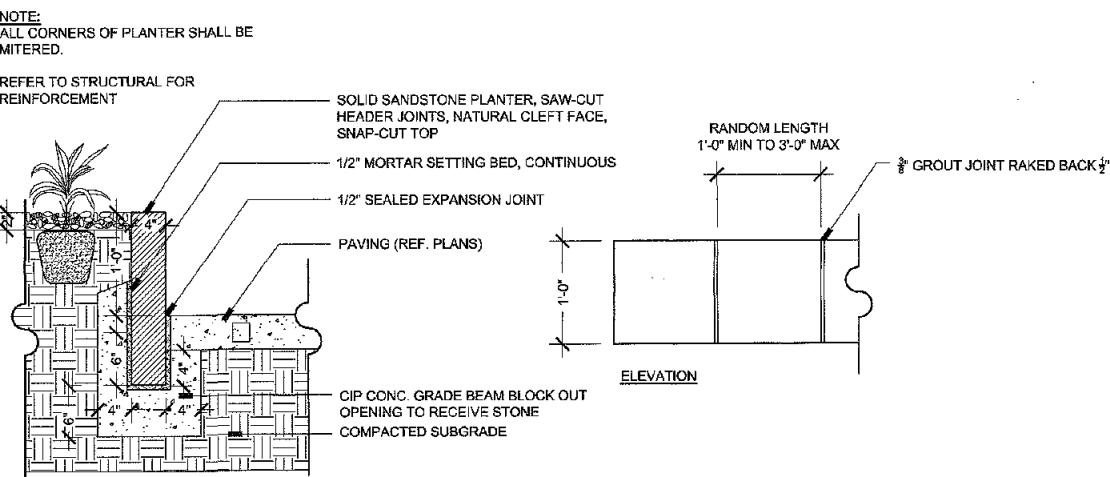


3 RAISED STONE PLANTER
1"=1'-0"

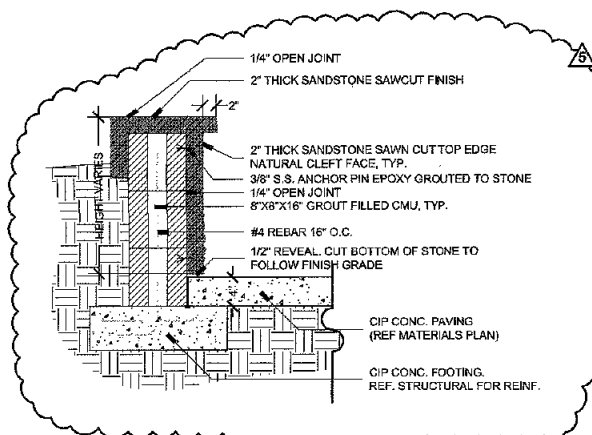


5 STONE WALL TYPE 1
1"=1'-0"

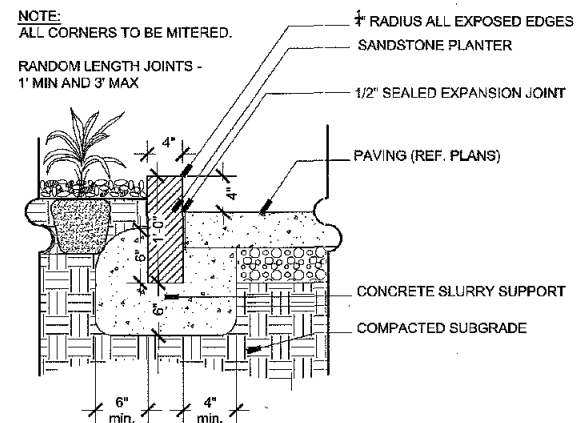

2 STONE CURB PLANTER
NTS

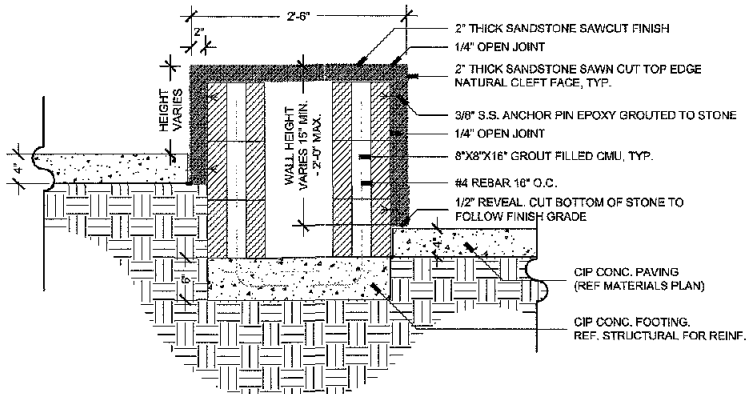

4 STONE WALL TYPE 2
1"=1'-0"

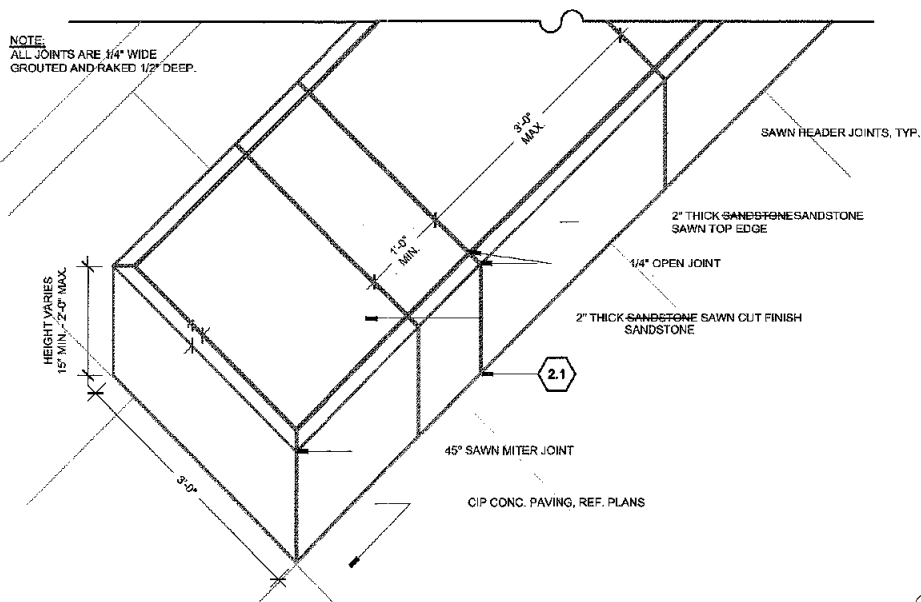

6 STONE WALL TYPE 1 - AXON
1"=1'-0"

SITE DETAIL KEYNOTES:

KEYNOTE	EXISTING CONDITIONS/ WORK BY OTHERS	DETAIL/SHEET
0.1	C.I.P. CONC CURB	SEE CIVIL
0.2	UTILITY STRUCTURE	SEE CIVIL
0.3	BUILDING COLUMN	SEE ARCH
0.4	FIRE HYDRANT	SEE CIVIL
0.5	HANDICAP RAMP	SEE CIVIL
0.6	PAINTED CROSSWALK	SEE CIVIL
0.7	RETAINING WALL	SEE ARCH
0.8	HANDRAIL	SEE ARCH
0.9	WATER FEATURE	BY OTHERS
1.0	PAVEMENTS, RAMPS, CURBS	
1.1a	NATURAL GRAY C.I.P. CONC - SANDSCAPE FINISH	1/L3.01
1.1b	NATURAL GRAY C.I.P. CONC - LIGHT BROOM FINISH	1/L3.01
1.2a	COLORLED C.I.P. CONC - SANDSCAPE FINISH - TYPE A	1/L3.01
1.2b	COLORLED C.I.P. CONC - LIGHT BROOM FINISH - TYPE A	1/L3.01
1.3a	COLORLED C.I.P. CONC - SANDSCAPE FINISH - TYPE B	1/L3.01
1.3b	COLORLED C.I.P. CONC - LIGHT BROOM FINISH - TYPE B	1/L3.01
1.4a	COLORLED C.I.P. CONC - SANDSCAPE FINISH - TYPE C	1/L3.01
1.4b	COLORLED C.I.P. CONC - LIGHT BROOM FINISH - TYPE C	1/L3.01
1.5a	COLORLED C.I.P. CONC - SANDSCAPE FINISH - TYPE D	1/L3.01
1.5b	COLORLED C.I.P. CONC - LIGHT BROOM FINISH - TYPE D	1/L3.01
1.6	COLORLED C.I.P. CONC - SPECIAL SEEDS-AGGREGATE FINISH	1/L3.01
1.6a	(GLASS)	
1.6b	SPECIAL DECORATIVE AGGREGATE	2/L3.01
1.7a	STONE PAVING TYPE 1	2/L3.01
1.7b	STONE PAVING TYPE 2	2/L3.01
1.8	STONE CURB PLANTER	2/L3.03
1.9	NOT USED	
1.10	STONE RAISED PLANTER	3/L3.03
1.11	NOT USED	
1.12	NOT USED	
1.13	CUT OUT IN PAVING FOR PLANTING WITH TURN DOWN SLAB	
1.14	NAT. GRAY C.I.P. CONCRETE CURB - LT BROOM FINISH	1/L3.01
1.15	NOT USED	
1.16	NOT USED	
1.17	EXTERIOR TILE PAVING	SEE ARCH
2.0	JOINTING	
2.1	EXPANSION JOINT AT C.I.P. CONC PAVEMENT	3/L3.01
2.2	SAW-CUT CONTROL JOINT AT C.I.P. CONC PAVEMENT	4/L3.01
2.3	COLD JOINT AT C.I.P. CONC	5/L3.01
2.4	SAND-SWEPT JOINT AT PAVER AND CIP CONC TRANSITION	6/L3.01
3.0	SITE WALLS	
3.1a	NOT USED	
3.1b	NOT USED	
3.2	NOT USED	
3.3	NOT USED	
3.4	COLORLED CIP CONC STEPS-LT BROOM FINISH - TYPE B	7/L3.01
3.5a	STONE WALL - TYPE #1	5/L3.03
3.5b	STONE WALL - TYPE #2	4/L3.03
3.6	STONE BENCH BY ARTIST (LARRY KIRKLAND)	BY OTHERS
4.0	RAILINGS AND MISCELLANEOUS METALS	
4.1a	TREE GRATE - TYPE #1	2/L3.02
4.1b	TREE GRATE - TYPE #2	2/L3.02
4.2	CAST IRON DETECTABLE WARNING PLATE	SEE CIVIL
4.3	METAL EDGING	5/L3.02
4.4	NOT USED	
4.5	NOT USED	
4.6	VINE SCRM	BY OTHERS
5.0	SITE LIGHTING	
5.1	PEDESTRIAN LIGHT	SEE LIGHTING PLANS
5.2	STREET LIGHT	SEE LIGHTING PLANS
6.0	SITE FURNITURE	
6.1a	WOOD BENCH - TYPE #1	3/L3.02 SIM
6.1b	WOOD BENCH - TYPE #2	3/L3.02 SIM
6.1c	WOOD BENCH - TYPE #3	3/L3.02
6.2a	WOOD TABLE + CHAIRS	BY OWNER
6.2b	WOOD PLAZA CHAIRS	BY OWNER
6.3	TRASH RECEPTACLE - TYPE #1	4/L3.02
6.4	TRASH RECEPTACLE - TYPE #2	4/L3.02
6.5a	PRECAST CONCRETE POT - TYPE #1 (DS-29)	1/L5.02 & 4/L5.04
6.5b	PRECAST CONCRETE POT - TYPE #2 (DS-32)	1/L5.02 & 1,2,3/L5.04
6.5c	PRECAST CONCRETE POT - TYPE #3 (MEX POT)	1/L5.02 & 5,6,7/L5.04
6.6	STEEL BIKE RACK	1/L3.02
6.7	STEEL BOLLARD	6/L3.02
7.0	SIGNAGE / GRAPHICS	
7.1	IDENTITY SIGNAGE	SEE GRAPHIC DWGS
7.2	WAYFINDING SIGNAGE	SEE GRAPHIC DWGS
7.3	DIRECTIONAL/REGULATORY SIGNAGE	SEE GRAPHIC DWGS
7.4	STREET PLAQUE IN PAVEMENT	SEE GRAPHIC DWGS
8.0	DRAINAGE	
8.1	PAVING AREA DRAIN (REF. CIVIL DWGS)	SEE CIVIL
8.2	PLANTING AREA DRAIN (REF. CIVIL DWGS)	SEE CIVIL
8.3a	P.V.C. PERFORATED SUB-DRAINAGE PIPE FOR PALMS OR TREES	SEE CIVIL
8.3b	P.V.C. PERFORATED SUB-DRAINAGE PIPE FOR PAVING AREAS	SEE CIVIL
8.3c	P.V.C. SUB-DRAINAGE CLEAN OUT PIPE	SEE CIVIL
8.3d	P.V.C. SUB-DRAINAGE CONNECTION TO STORM LINE	SEE CIVIL
8.4	TRENCH DRAIN	SEE CIVIL
9.0	PLANTING AND LANDSCAPE	
9.1	TURF	2/L5.02
9.2	SHRUB PLANTING	4/L5.02
9.3	GROUND COVER PERENNIAL PLANTING	2/L5.02
9.4	TREE IN TREE GRATE / HARDSCAPE	2/L5.01
9.5	TREE IN SOFTSCAPE	3/L5.01
9.6	PALM PLANTING	1/L5.01
9.7	ANNUAL(S) PLANTING AREA	5/L5.03
9.8	VINE PLANTING ON PALM TRUNK	3/L5.02
9.9	SADDLBACK BROWN ROCK MULCH, 3" - 2 1/2" DIA.	3/L5.02
9.10	SADDLBACK BROWN D.G. MULCH, 3" ROCKS WITH SOIL	3/L5.02
9.11	STRUCTURAL SOIL SYSTEM (CL) FOR STREET TREES	
9.12	CACTUS / ACCENT PLANTING	4/L5.03
9.13	NOT USED	
9.14	NOT USED	
9.15	NOT USED	
10.0	MISCELLANEOUS	
10.1a	INFO WALL - KIOSK	SEE ARCH
10.1b	RETAIL KIOSK	SEE ARCH
10.1c	RETAIL MERCHANDISING UNIT - RMU	BY OWNER
10.2	NOT USED	
10.3	NOT USED	
10.4	WATER SKIN PAVING	SEE WATER FEATURE DWGS
10.5	NOT USED	
10.6	POP-JET WATER FEATURE	SEE WATER FEATURE DWGS
10.7	NOT USED	
10.8	STONE PAVING AT BASE OF ARTIST'S STONE BENCH	2/L3.01

CALL TWO WORKING DAYS
BEFORE YOU DIS
263-1100
1-800-STAKE-IT
@OUTSIDE WOODWORK COMPANY

CITY COPY

APPROVED

Plans Reviewed by:
Adam Yancu, 480-223-2232
ayancu@scottsdale.gov

DATE: 12-14-09

L3.03

424-517-2007

NelsenPartners, Inc.

Architecture Planning Interiors

Scottsdale / Austin

15210 North Scottsdale Road, Suite 300
Scottsdale, Arizona 85254
TEL (480) 548-6600
FAX (480) 548-6601
www.nelsenpartners.com

DESIGNWORKSHOP

Landscape Architecture • Land Planning
Urban Design • Tourism Planning
Adaptive Design • Green • Safe • Live City •
Serve • Preserve • Enhance

1390 Lawrence Street, Suite 200
Denver, CO 80202-2048
(303) 823-5188
Facsimile (303) 823-2260
www.designworkshop.com

SCOTTSDALE QUARTER - PHASE II

15101 N. SCOTTSDALE RD.
SCOTTSDALE, ARIZONA

DATE: 05/29/2008

100% CD PHASE II
October 13, 2008

100% DD PHASE II
October 27, 2008

1st CITY SUBMITTAL
November 14, 2008

2nd CITY SUBMITTAL
June 30, 2009

Bid Set
September 24, 2009

Bulletin #1
October 29, 2009


Bulletin #2

SITE DETAILS

Drawings and written material
appearing herein constitute
original and unpublished work
of the architect and may not
be duplicated, used, or
disclosed without written
consent of the architect.


©COPYRIGHT

Project No.
38415

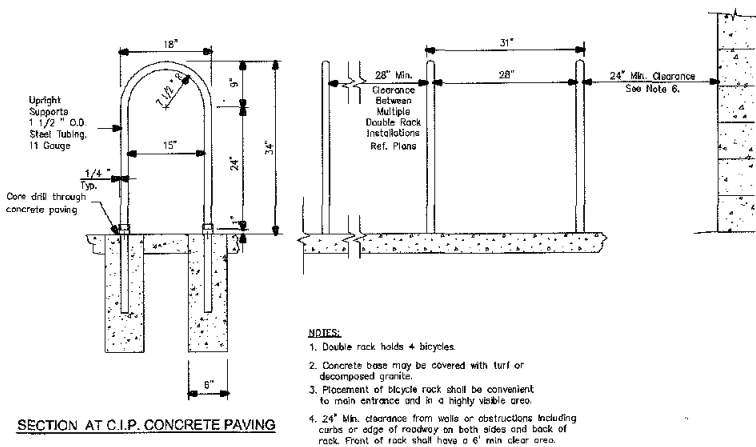


1 BIKE RACK

NTS

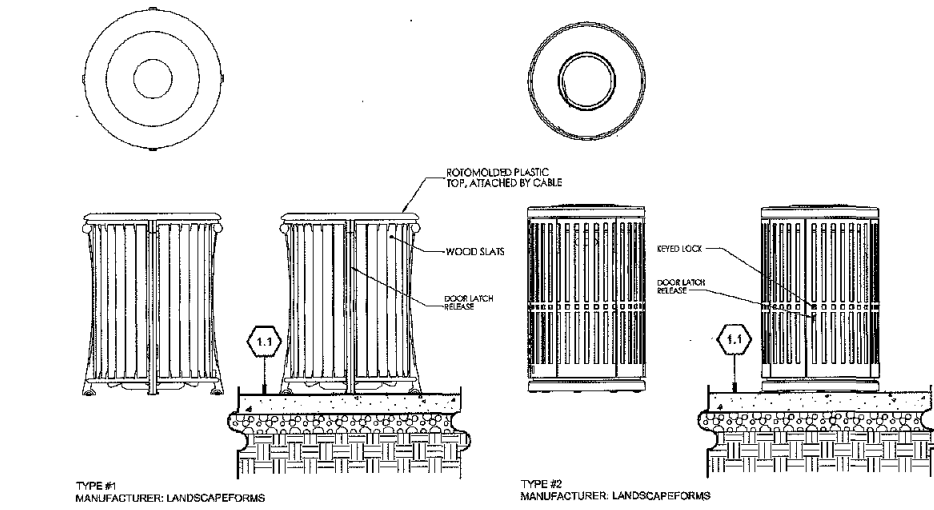

4 TRASH RECEPTACLES

NTS

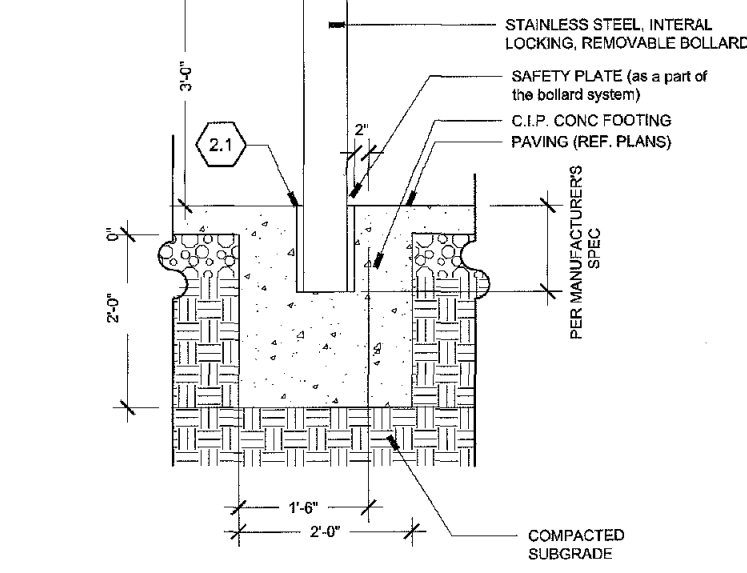


6 STEEL BOLLARD

1"=1'-0"


2 TREE GRATE

1"=1'-0"

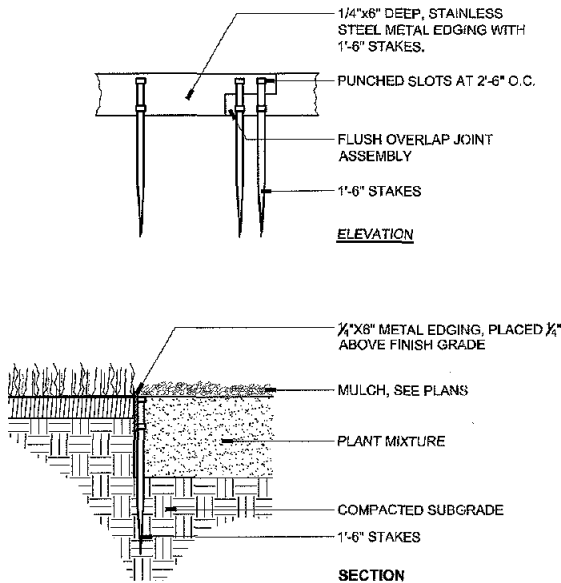



5 METAL EDGING

1"=1'-0"

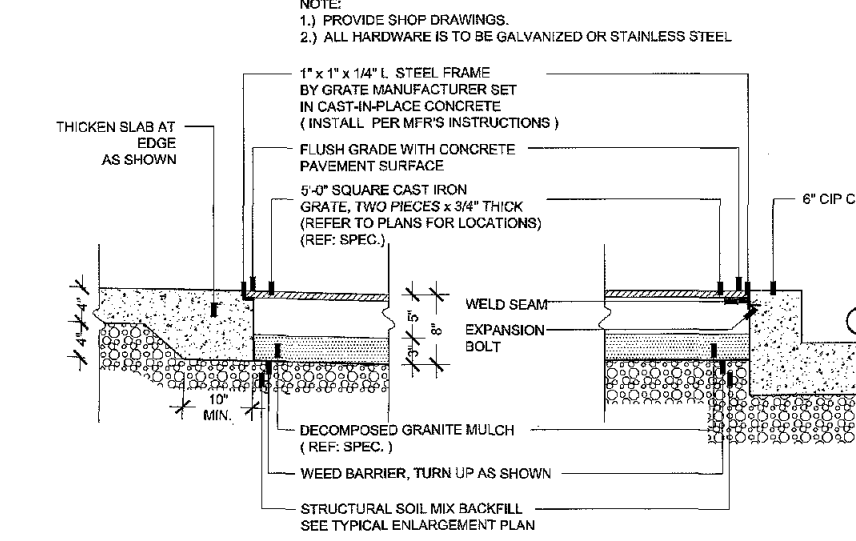

3 BENCH TYPE 3

NTS

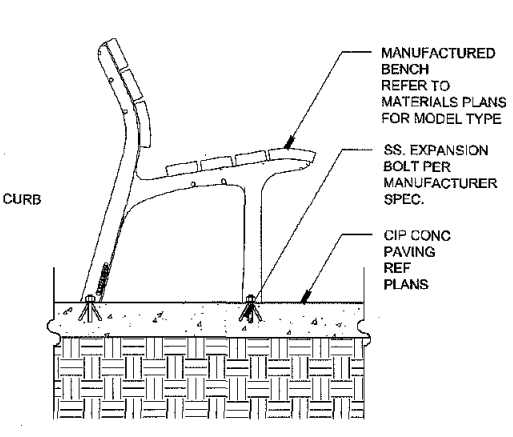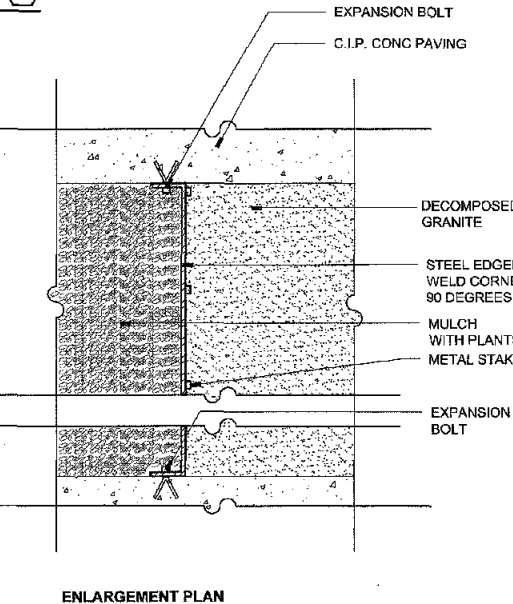

SITE DETAIL KEYNOTES:

DETAIL/SHEET		
6.1	EXISTING CONDITIONS/ WORK BY OTHERS	
0.1	C.I.P. CONC CURB	SEE CIVIL
0.2	UTILITY STRUCTURE	SEE CIVIL
0.3	BUILDING COLUMN	SEE ARCH
0.4	FIRE HYDRANT	SEE CIVIL
0.5	HANDICAP RAMP	SEE CIVIL
0.6	PAINTED CROSSWALK	SEE ARCH
0.7	RETAINING WALL	SEE ARCH
0.8	HANDRAIL	SEE ARCH
0.9	WATER FEATURE	BY OTHERS
1.0	PAVEMENTS, RAMPS, CURBS	
1.1a	NATURAL GRAY C.I.P. CONC - SANDSCAPE FINISH	1/L3.01
1.1b	NATURAL GRAY C.I.P. CONC - LIGHT BROOM FINISH	1/L3.01
1.2a	COLOR C.I.P. CONC - SANDSCAPE FINISH - TYPE A	1/L3.01
1.2b	COLOR C.I.P. CONC - LIGHT BROOM FINISH - TYPE A	1/L3.01
1.3a	COLOR C.I.P. CONC - SANDSCAPE FINISH - TYPE B	1/L3.01
1.3b	COLOR C.I.P. CONC - LIGHT BROOM FINISH - TYPE B	1/L3.01
1.4a	COLOR C.I.P. CONC - SANDSCAPE FINISH - TYPE C	1/L3.01
1.4b	COLOR C.I.P. CONC - LIGHT BROOM FINISH - TYPE C	1/L3.01
1.5a	COLOR C.I.P. CONC - SANDSCAPE FINISH - TYPE D	1/L3.01
1.5b	COLOR C.I.P. CONC - LIGHT BROOM FINISH - TYPE D	1/L3.01
1.6	COLOR C.I.P. CONC - SPECIAL SEEDING AGGREGATE FINISH	1/L3.04
1.6a	SPECIAL DECORATIVE AGGREGATE	2/L3.01
1.7a	STONE PAVING TYPE 1	2/L3.01
1.7b	STONE PAVING TYPE 2	2/L3.01
1.8	STONE CURB PLANTER	2/L3.03
1.9	NOT USED	
1.10	STONE RAISED PLANTER	3/L3.03
1.11	NOT USED	
1.12	NOT USED	
1.13	CUT OUT IN PAVING FOR PLANTING WITH TURN DOWN SLAB	
1.14	NAT. GRAY C.I.P. CONCRETE CURB - LT BROOM FINISH	1/L3.01
1.15	NOT USED	
1.16	NOT USED	
1.17	EXTERIOR TILE PAVING	SEE ARCH
2.0	JOINTING	
2.1	EXPANSION JOINT AT C.I.P. CONC PAVEMENT	3/L3.01
2.2	SAW-CUT CONTROL JOINT AT C.I.P. CONC PAVEMENT	4/L3.01
2.3	COLD JOINT AT C.I.P. CONC	5/L3.01
2.4	SAND-SWEPT JOINT AT PAVEMENT AND CIP CONC TRANSITION	6/L3.01
3.0	SITE WALLS	
3.1a	NOT USED	
3.1b	NOT USED	
3.2	NOT USED	
3.3	NOT USED	
3.4	COLOR CIP CONC STEPS-LT BROOM FINISH - TYPE B	7/L3.01
3.5a	STONE WALL - TYPE #1	5/L3.03
3.5b	STONE WALL - TYPE #2	4/L3.03
3.6	STONE BENCH BY ARTIST (LARRY KIRKLAND)	BY OTHERS
4.0	RAILINGS AND MISCELLANEOUS METALS	
4.1a	TREE GRATE - TYPE #1	2/L3.02
4.1b	TREE GRATE - TYPE #2	2/L3.02
4.2	CAST IRON DETECTABLE WARNING PLATE	SEE CIVIL
4.3	METAL EDGING	5/L3.02
4.4	NOT USED	
4.5	NOT USED	
4.6	VINE SCRIM	BY OTHERS
5.0	SITE LIGHTING	
5.1	PEDESTRIAN LIGHT	SEE LIGHTING PLANS
5.2	STREET LIGHT	SEE LIGHTING PLANS
6.0	SITE FURNITURE	
6.1a	WOOD BENCH - TYPE #1	3/L3.02 SIM
6.1b	WOOD BENCH - TYPE #2	3/L3.02 SIM
6.1c	WOOD BENCH - TYPE #3	3/L3.02
6.2a	WOOD TABLE + CHAIRS	BY OWNER
6.2b	WOOD PLAZA CHAIRS	BY OWNER
6.3	TRASH RECEPTACLE - TYPE #1	4/L3.02
6.4	TRASH RECEPTACLE - TYPE #2	4/L3.02
6.5a	PRECAST CONCRETE POT - TYPE #1 (DS-29)	1/L5.02 & 4/L5.04
6.5b	PRECAST CONCRETE POT - TYPE #2 (DS-32)	1/L5.02 & 1,2,3/L5.04
6.5c	PRECAST CONCRETE POT - TYPE #3 (MEX POT)	1/L5.02 & 5,6,7/L5.04
6.6	STEEL BIKE RACK	1/L3.02
6.7	STEEL BOLLARD	6/L3.02
7.0	SIGNAGE / GRAPHICS	
7.1	IDENTITY SIGNAGE	SEE GRAPHIC DWGS
7.2	WAYFINDING SIGNAGE	SEE GRAPHIC DWGS
7.3	DIRECTIONAL/REGULATORY SIGNAGE	SEE GRAPHIC DWGS
7.4	STREET PLAQUE IN PAVEMENT	SEE GRAPHIC DWGS
8.0	DRAINAGE	
8.1	PAVING AREA DRAIN (REF. CIVIL DWGS)	SEE CIVIL
8.2	PLANTING AREA DRAIN (REF. CIVIL DWGS)	SEE CIVIL
8.3a	P.V.C. PERFORATED SUB-DRAINAGE PIPE FOR PALMS OR TREES	SEE CIVIL
8.3b	P.V.C. PERFORATED SUB-DRAINAGE PIPE FOR PAVING AREAS	SEE CIVIL
8.3c	P.V.C. SUB-DRAINAGE CLEAN OUT PIPE	SEE CIVIL
8.3d	P.V.C. SUB-DRAINAGE CONNECTION TO STORM LINE	SEE CIVIL
8.4	TRENCH DRAIN	SEE CIVIL
9.0	PLANTING AND LANDSCAPE	
9.1	TURF	2/L5.02
9.2	SHRUB PLANTING	4/L5.02
9.3	GROUND COVER PERENNIAL PLANTING	2/L5.02
9.4	TREE IN TREE GRATE / HARDSCAPE	2/L5.01
9.5	TREE IN SOFTSCAPE	3/L5.01
9.6	PALM PLANTING	1/L5.01
9.7	ANNUAL(S) PLANTING AREA	5/L5.03
9.8	VINE PLANTING ON PALM TRUNK	3/L5.02
9.9	SADDLEBACK BROWN ROCK MULCH, 3" - 2 1/2" DIA.	3/L5.02
9.10	SADDLEBACK BROWN D.G. MULCH, 3" ROCKS WITH SOIL STABILIZER BINDER	3/L5.02
9.11	STRUCTURAL SOIL SYSTEM (CU) FOR STREET TREES	
9.12	CACTUS / ACCENT PLANTING	4/L5.03
9.13	NOT USED	
9.14	NOT USED	
9.15	NOT USED	
10.0	MISCELLANEOUS	
10.1a	INFORMATION KIOSK	SEE ARCH
10.1b	RETAIL KIOSK	SEE ARCH
10.1c	RETAIL MERCHANDISING UNIT - RMU	BY OWNER
10.2	NOT USED	
10.3	NOT USED	
10.4	WATER SKIN PAVING	SEE WATER FEATURE DWGS
10.5	NOT USED	
10.6	POP-JET WATER FEATURE	SEE WATER FEATURE DWGS
10.7	NOT USED	
10.8	STONE PAVING AT BASE OF ARTIST'S STONE BENCH	

424-511-2007
 NelsenPartners, Inc.
 Architecture Planning Interiors
 Scottsdale / Austin
 15210 North Scottsdale Road, Suite 300
 Scottsdale, Arizona 85254
 TEL (480) 940-6600
 FAX (480) 940-6601
 www.nelsenpartners.com

DESIGNWORKSHOP
 Landscape Architecture - Land Planning
 Urban Design - Tourism Planning
 Architectural Design - Urban Design
 1300 Lawrence Street, Suite 200
 Denver, CO 80202-2040
 (303) 625-5186
 Fax (303) 625-2260
 www.designworkshop.com

SCOTTSDALE QUARTER - PHASE II

15101 N. SCOTTSDALE RD.
 SCOTTSDALE, ARIZONA

DATE: 05/29/2008
 100% CD PHASE II
 October 13, 2008
 100% DD PHASE II
 October 27, 2008
 1- CITY SUBMITTAL
 November 14, 2008
 2- CITY SUBMITTAL
 June 30, 2009
 Bid Set
 September 24, 2009
 Bulletin #1
 October 29, 2009
 Bulletin #2

SITE DETAILS

Drawings and written material appearing herein constitute original and unpublished work of the architect and may not be duplicated, used, or disclosed without written consent of the architect.

Project No. 36415



263-1100
 1-800-STAKE-IT
 (OUTSIDE MARICOPA COUNTY)

CITY COPY


APPROVED
 Plans Reviewed by: [Signature]
 Adam Yarnall: 480.612.2716
 aaron@scottsdale.gov
 12-1-09
 DATE

L3.02

- NOTES:
1. REFER TO PLANS FOR FINISHES.
2. SEE JOINTING DETAILS FOR REQUIREMENTS.

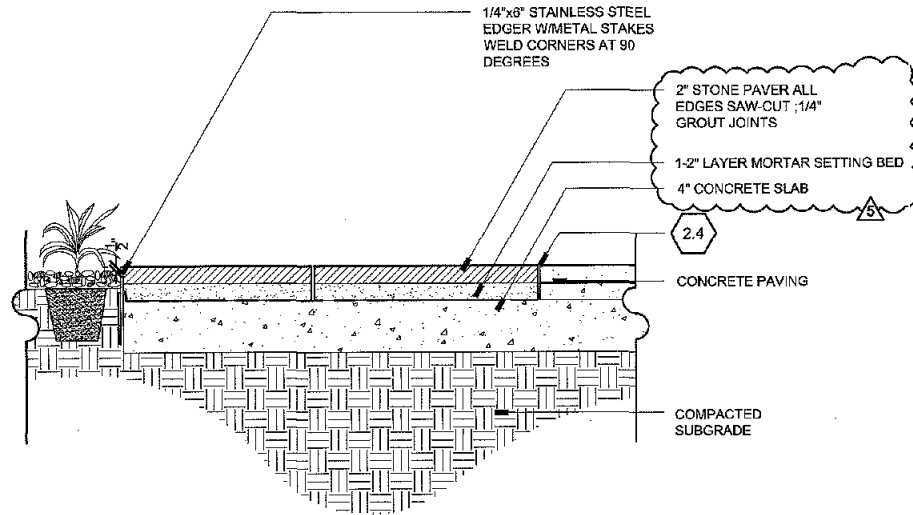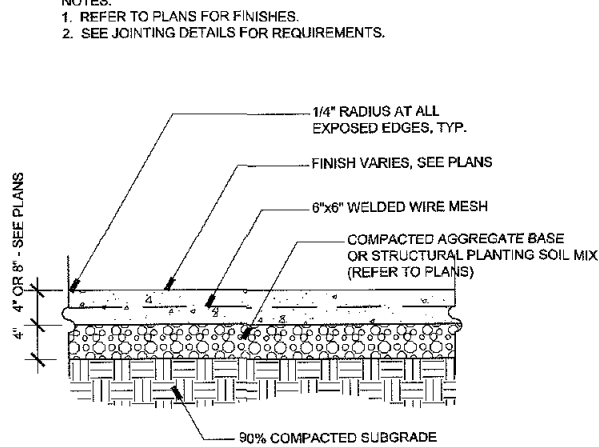

- NOTE:
1. REFER TO PLANS FOR JOINT LOCATIONS

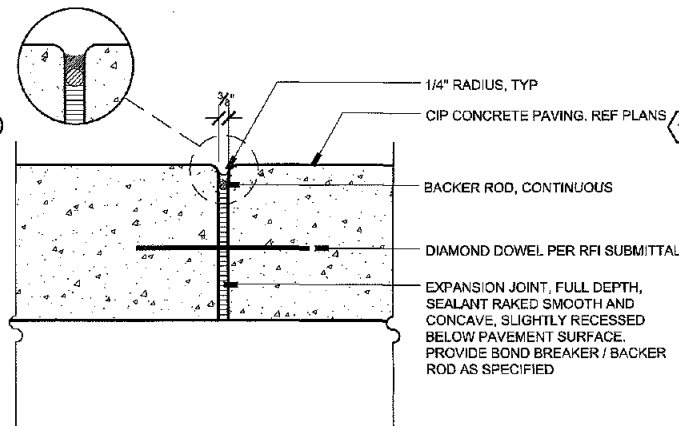

SITE DETAIL KEYNOTES:

DETAIL/SHEET

0.1 EXISTING CONDITIONS/ WORK BY OTHERS

0.1	C.I.P. CONC CURB	SEE CIVIL
0.2	UTILITY STRUCTURE	SEE CIVIL
0.3	BUILDING COLUMN	SEE ARCH
0.4	FIRE HYDRANT	SEE CIVIL
0.5	HANDICAP RAMP	SEE CIVIL
0.6	PAINTED CROSSWALK	SEE CIVIL
0.7	RETAINING WALL	SEE ARCH
0.8	HANDRAIL	SEE ARCH
0.9	WATER FEATURE	BY OTHERS

1.0 PAVEMENTS, RAMPS, CURBS

1.1a	NATURAL GRAY C.I.P. CONC - SANDSCAPE FINISH	1/L3.01
1.1b	NATURAL GRAY C.I.P. CONC - LIGHT BROOM FINISH	1/L3.01
1.2a	COLOR C.I.P. CONC - SANDSCAPE FINISH - TYPE A	1/L3.01
1.2b	COLOR C.I.P. CONC - LIGHT BROOM FINISH - TYPE A	1/L3.01
1.3a	COLOR C.I.P. CONC - SANDSCAPE FINISH - TYPE B	1/L3.01
1.3b	COLOR C.I.P. CONC - LIGHT BROOM FINISH - TYPE B	1/L3.01
1.4a	COLOR C.I.P. CONC - SANDSCAPE FINISH - TYPE C	1/L3.01
1.4b	COLOR C.I.P. CONC - LIGHT BROOM FINISH - TYPE C	1/L3.01
1.5a	COLOR C.I.P. CONC - SANDSCAPE FINISH - TYPE D	1/L3.01
1.5b	COLOR C.I.P. CONC - LIGHT BROOM FINISH - TYPE D	1/L3.01
1.6	COLOR C.I.P. CONC - SPECIAL SEEDS-AGGREGATE FINISH	1/L3.01

2.0 JOINTING

2.1	EXPANSION JOINT AT C.I.P. CONC PAVEMENT	3/L3.01
2.2	SAW-CUT CONTROL JOINT AT C.I.P. CONC PAVEMENT	4/L3.01
2.3	COLD JOINT AT C.I.P. CONC	5/L3.01
2.4	SAND-SWEPT JOINT AT PAVER AND CIP CONC TRANSITION	6/L3.01
3.1a	NOT USED	
3.1b	NOT USED	
3.2	NOT USED	
3.3	NOT USED	
3.4	COLOR CIP CONC STEPS-LT BROOM FINISH - TYPE B	7/L3.01
3.5a	STONE WALL - TYPE #1	5/L3.03
3.5b	STONE WALL - TYPE #2	4/L3.03
3.6	STONE BENCH BY ARTIST (LARRY KIRKLAND)	BY OTHERS

3.0 SITE WALLS

3.1a	NOT USED	
3.1b	NOT USED	
3.2	NOT USED	
3.3	NOT USED	
3.4	COLOR CIP CONC STEPS-LT BROOM FINISH - TYPE B	7/L3.01
3.5a	STONE WALL - TYPE #1	5/L3.03
3.5b	STONE WALL - TYPE #2	4/L3.03
3.6	STONE BENCH BY ARTIST (LARRY KIRKLAND)	BY OTHERS

4.0 RAILINGS AND MISCELLANEOUS METALS

4.1a	TREE GRATE - TYPE #1	2/L3.02
4.1b	TREE GRATE - TYPE #2	2/L3.02
4.2	CAST IRON DETECTABLE WARNING PLATE	SEE CIVIL
4.3	METAL EDGING	5/L3.02
4.4	NOT USED	
4.5	NOT USED	
4.6	VINE SCRIM	BY OTHERS

5.0 SITE LIGHTING

5.1	PEDESTRIAN LIGHT	SEE LIGHTING PLANS
5.2	STREET LIGHT	SEE LIGHTING PLANS

6.0 SITE FURNITURE

6.1a	WOOD BENCH - TYPE #1	3/L3.02 SIM
6.1b	WOOD BENCH - TYPE #2	3/L3.02 SIM
6.1c	WOOD BENCH - TYPE #3	3/L3.02
6.2a	WOOD TABLE + CHAIRS	BY OWNER
6.2b	WOOD PLAZA CHAIRS	BY OWNER
6.3	TRASH RECEPTACLE - TYPE #1	4/L3.02
6.4	TRASH RECEPTACLE - TYPE #2	4/L3.02
6.5a	PRECAST CONCRETE POT - TYPE #1 (DS-29)	1/L5.02 & 4/L5.04
6.5b	PRECAST CONCRETE POT - TYPE #2 (DS-32)	1/L5.02 & 1,2,3/L5.04
6.5c	PRECAST CONCRETE POT - TYPE #3 (MEX POT)	1/L5.02 & 5,6,7/L5.04
6.6	STEEL BIKE RACK	1/L3.02
6.7	STEEL BOLLARD	6/L3.02

7.0 SIGNAGE / GRAPHICS

7.1	IDENTITY SIGNAGE	SEE GRAPHIC DWGS
7.2	WAYFINDING SIGNAGE	SEE GRAPHIC DWGS
7.3	DIRECTIONAL/REGULATORY SIGNAGE	SEE GRAPHIC DWGS
7.4	STREET PLAQUE IN PAVEMENT	SEE GRAPHIC DWGS

8.0 DRAINAGE

8.1	PAVING AREA DRAIN (REF. CIVIL DWGS)	SEE CIVIL
8.2	PLANTING AREA DRAIN (REF. CIVIL DWGS)	SEE CIVIL
8.3a	P.V.C. PERFORATED SUB-DRAINAGE PIPE FOR PALMS OR TREES	SEE CIVIL
8.3b	P.V.C. PERFORATED SUB-DRAINAGE PIPE FOR PAVING AREAS	SEE CIVIL
8.3c	P.V.C. SUB-DRAINAGE CLEAN OUT PIPE	SEE CIVIL
8.3d	P.V.C. SUB-DRAINAGE CONNECTION TO STORM LINE	SEE CIVIL
8.4	TRENCH DRAIN	SEE CIVIL

9.0 PLANTING AND LANDSCAPE

PLANTING AND LANDSCAPE		
9.1	TURF	2/L5.02
9.2	SHRUB PLANTING	4/L5.02
9.3	GROUND COVER PERENNIAL PLANTING	2/L5.02
9.4	TREE IN TREE GRATE / HARDSCAPE	2/L5.01
9.5	TREE IN SOFTSCAPE	3/L5.01
9.6	PALM PLANTING	1/L5.01
9.7	ANNUAL(S) PLANTING AREA	5/L5.03
9.8	VINE PLANTING ON PALM TRUNK	3/L5.02
9.9	SADDLEBACK BROWN ROCK MULCH, 3" - 2" DIA.	3/L5.02
9.10	SADDLEBACK BROWN D.G. MULCH, 2" - RIKS WITH SOIL	3/L5.02

9.10	SADDLBACK BROWN D.G. MULCH, 2\"/>
------	-----------------------------------

9.11	STRUCTURAL SOIL SYSTEM (CU) FOR STREET TREES	4/L5.03
9.12	CACTUS / ACCENT PLANTING	
9.13	NOT USED	
9.14	NOT USED	
9.15	NOT USED	

10.0 MISCELLANEOUS

10.1a	INFO/VALET KIOSK	SEE ARCH
10.1b	RETAIL KIOSK	SEE ARCH
10.1c	RETAIL MERCHANDISING UNIT - RMU	BY OWNER
10.2	NOT USED	
10.3	NOT USED	
10.4	WATER SKIN PAVING	SEE WATER FEATURE DWGS
10.5	NOT USED	
10.6	POP-JET WATER FEATURE	SEE WATER FEATURE DWGS
10.7	NOT USED	
10.8	STONE PAVING AT BASE OF ARTIST'S STONE BENCH	

12/4/09 5/12/2009

NelsenPartners, Inc.

Architecture Planning Interiors
Scottsdale / Austin
15210 North Scottsdale Road, Suite 300
Scottsdale, Arizona 85254
TEL: (480) 944-2260
FAX: (480) 944-6801
www.nelsenpartners.com

DESIGNWORKSHOP

Landscape Architecture • Land Planning
Urban Design • Traditional Planning
Hardscape • Softscape • Stormwater Management
1380 Lawrence Street, Suite 200
Denver, CO 80202-2048
(303) 625-5186
Facsimile (303) 625-2260
www.designworkshop.com

SCOTTSDALE QUARTER - PHASE II

15101 N. SCOTTSDALE RD.
SCOTTSDALE, ARIZONA

DATE: 05/29/2008

100% CD PHASE II

October 13, 2008

100% DD PHASE II

October 27, 2008

1- CITY SUBMITTAL

November 14, 2008

2- CITY SUBMITTAL

June 30, 2009

Bid Set

September 24, 2009

Bulletin #1

October 29, 2009

Bulletin #2

SITE DETAILS

Drawings and written material appearing herein constitute original and unpublished work of the architect and may not be duplicated, used, or disclosed without written consent of the architect.

©COPYRIGHT

Project No.

36415

CITY COPY

APPROVED

12/14/09

13.01

1 4" C.I.P. CONCRETE PAVING


2 STONE PAVING

3 EXPANSION JOINTS


4 CONTROL JOINTS

5 COLD JOINT AT C.I.P. CONCRETE

6 SAND-SWEPT JOINT AT PAVER AND C.I.P. CONCRETE TRANSITION

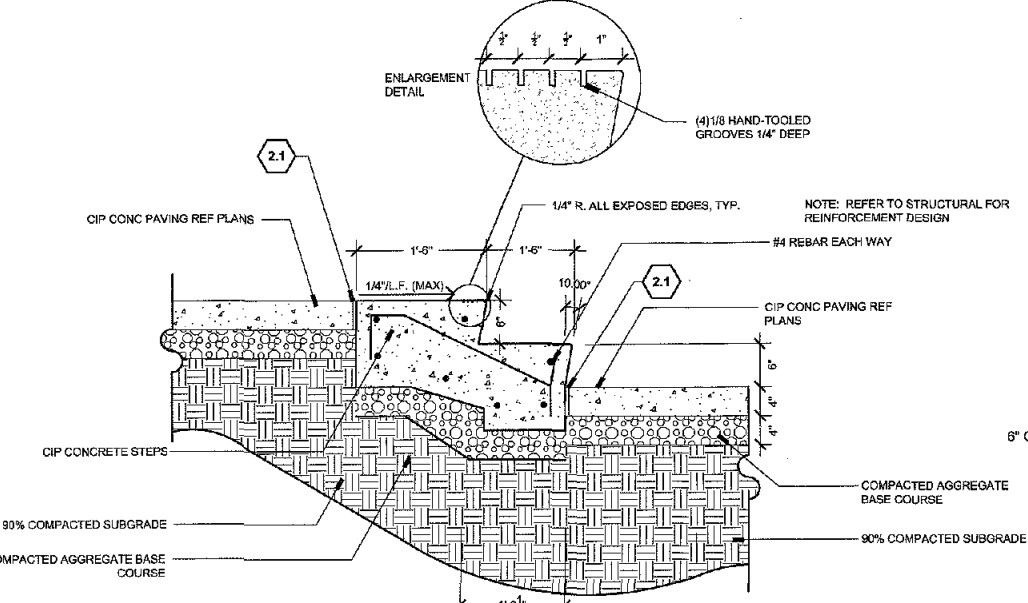


7 CIP CONCRETE STEPS

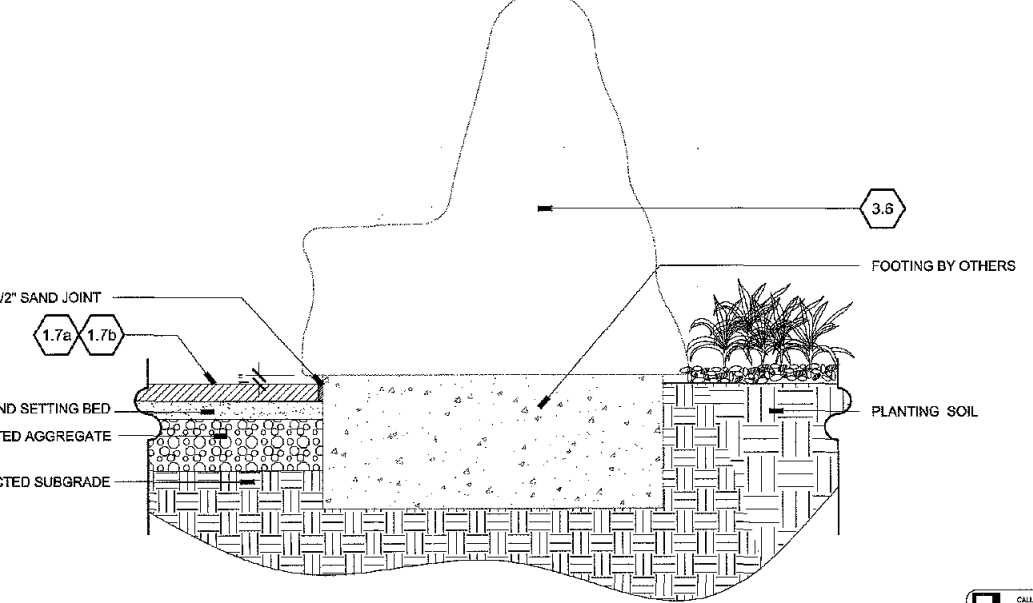


8 STONE PAVING AT BASE OF ARTIST'S STONE BENCH

CALL TWO WORKING DAYS BEFORE TOLLS
263-1100
1-800-STAKE-IT
OUTSIDE HANCOCK COUNTY

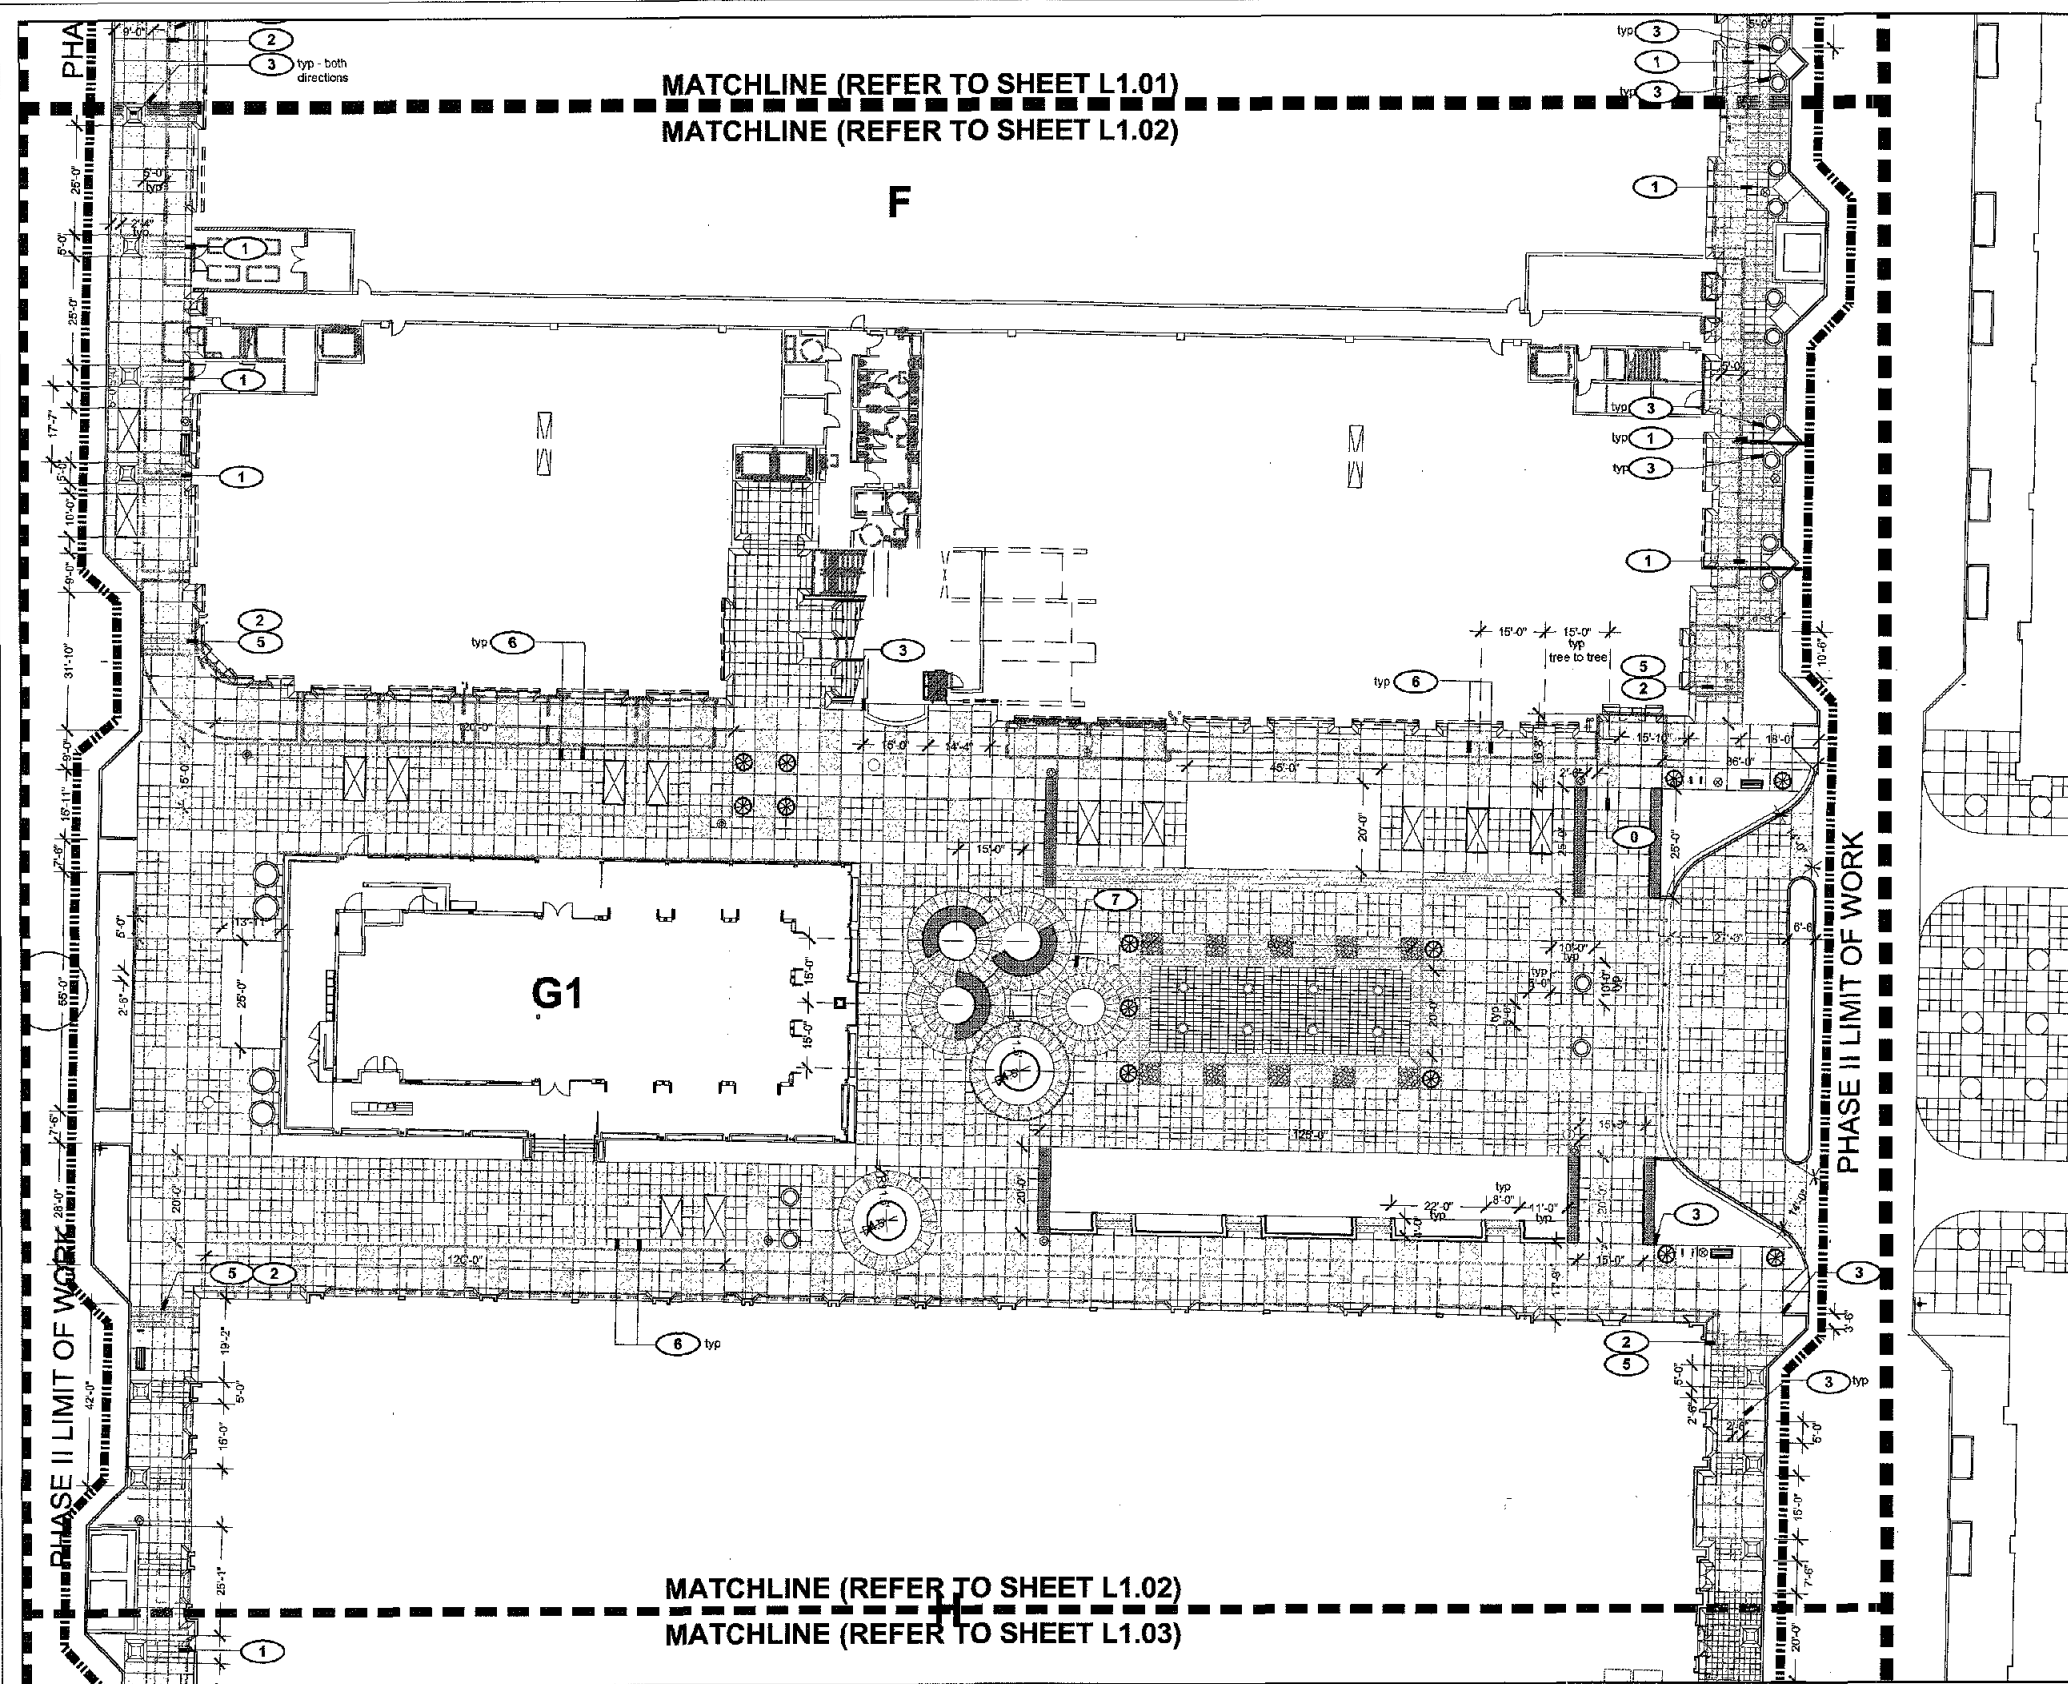

LAYOUT AND MATERIALS KEYED NOTES

- 0 LAYOUT POINT OF ORIGIN
- 1 SCORE JOINT ALIGNS WITH CENTER OF GRATE
- 2 SCORING PATTERN CHANGES
- 3 SCORE JOINTS ALIGNED WITH EDGE OF OBJECT
- 4 SCORE JOINT CENTERED BETWEEN FIELD
- 5 SCORING PATTERNS OVERLAP IN TRANSITION FIELD
- 6 SCORING PATTERN DRIVEN BY 15' PALM TREE GRID LOCATION
- 7 SCORE JOINTS ARRAYED ON CENTER OF PLANTER

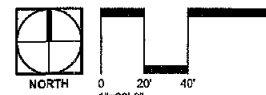

CALL TWO WORKING DAYS
BEFORE YOU GET
263-1100
1-800-STAKE-IT
(OUTSIDE MARICOPA COUNTY)

SITE DETAIL KEYNOTES:

DETAIL/SHEET

- | | | |
|-------|---|------------------------|
| 0.1 | EXISTING CONDITIONS/ WORK BY OTHERS | |
| 0.1 | C.I.P. CONC CURB | SEE CIVIL |
| 0.2 | UTILITY STRUCTURE | SEE CIVIL |
| 0.3 | BUILDING COLUMN | SEE ARCH |
| 0.4 | FIRE HYDRANT | SEE CIVIL |
| 0.5 | HANDICAP RAMP | SEE CIVIL |
| 0.6 | PAINTED CROSSWALK | SEE CIVIL |
| 0.7 | RETAINING WALL | SEE ARCH |
| 0.8 | HANDRAIL | SEE ARCH |
| 0.9 | WATER FEATURE | BY OTHERS |
| 1.0 | PAVEMENTS, RAMPS, CURBS | |
| 1.1a | NATURAL GRAY C.I.P. CONC - SANDSCAPE FINISH | 1/L3.01 |
| 1.1b | NATURAL GRAY C.I.P. CONC - LIGHT BROOM FINISH | 1/L3.01 |
| 1.2a | COLORLED C.I.P. CONC - SANDSCAPE FINISH - TYPE A | 1/L3.01 |
| 1.2b | COLORLED C.I.P. CONC - LIGHT BROOM FINISH - TYPE A | 1/L3.01 |
| 1.3a | COLORLED C.I.P. CONC - SANDSCAPE FINISH - TYPE B | 1/L3.01 |
| 1.3b | COLORLED C.I.P. CONC - LIGHT BROOM FINISH - TYPE B | 1/L3.01 |
| 1.4a | COLORLED C.I.P. CONC - SANDSCAPE FINISH - TYPE C | 1/L3.01 |
| 1.4b | COLORLED C.I.P. CONC - LIGHT BROOM FINISH - TYPE C | 1/L3.01 |
| 1.5a | COLORLED C.I.P. CONC - SANDSCAPE FINISH - TYPE D | 1/L3.01 |
| 1.5b | COLORLED C.I.P. CONC - LIGHT BROOM FINISH TYPE D | 1/L3.01 |
| 1.6 | COLORLED C.I.P. CONC - SPECIAL SEEDED AGGREGATE FINISH | 1/L3.01 |
| 1.6a | SPECIAL DECORATIVE AGGREGATE | 2/L3.01 |
| 1.7a | STONE PAVING TYPE 1 | 2/L3.01 |
| 1.7b | STONE PAVING TYPE 2 | 2/L3.03 |
| 1.8 | STONE CURB PLANTER | 2/L3.03 |
| 1.9 | NOT USED | |
| 1.10 | STONE RAISED PLANTER | 3/L3.03 |
| 1.11 | NOT USED | |
| 1.12 | NOT USED | |
| 1.13 | CUT OUT IN PAVING FOR PLANTING WITH TURN DOWN SLAB | 1/L3.01 |
| 1.14 | NAT. GRAY C.I.P. CONCRETE CURB - LT BROOM FINISH | 1/L3.01 |
| 1.15 | NOT USED | |
| 1.16 | NOT USED | |
| 1.17 | EXTERIOR TILE PAVING | SEE ARCH |
| 2.0 | JOINTING | |
| 2.1 | EXPANSION JOINT AT C.I.P. CONC PAVEMENT | 3/L3.01 |
| 2.2 | SAW-CUT CONTROL JOINT AT C.I.P. CONC PAVEMENT | 4/L3.01 |
| 2.3 | COLD JOINT AT C.I.P. CONC | 5/L3.01 |
| 2.4 | SAND-SWEPT JOINT AT PAVER AND CIP CONC TRANSITION | 6/L3.01 |
| 3.0 | SITE WALLS | |
| 3.1a | NOT USED | |
| 3.1b | NOT USED | |
| 3.2 | NOT USED | |
| 3.3 | NOT USED | |
| 3.4 | COLORLED CIP CONC STEPS-LT BROOM FINISH - TYPE B | 7/L3.01 |
| 3.5a | STONE WALL - TYPE #1 | 5/L3.03 |
| 3.5b | STONE WALL - TYPE #2 | 4/L3.03 |
| 3.6 | STONE BENCH BY ARTIST (LARRY KIRKLAND) | BY OTHERS |
| 4.0 | RAILINGS AND MISCELLANEOUS METALS | |
| 4.1a | TREE GRATE - TYPE #1 | 2/L3.02 |
| 4.1b | TREE GRATE - TYPE #2 | 2/L3.02 |
| 4.2 | CAST IRON DETECTABLE WARNING PLATE | SEE CIVIL |
| 4.3 | METAL EDGING | 6/L3.02 |
| 4.4 | NOT USED | |
| 4.5 | NOT USED | |
| 4.6 | VINE SCRIM | BY OTHERS |
| 5.0 | SITE LIGHTING | |
| 5.1 | PEDESTRIAN LIGHT | SEE LIGHTING PLANS |
| 5.2 | STREET LIGHT | SEE LIGHTING PLANS |
| 6.0 | SITE FURNITURE | |
| 6.1a | WOOD BENCH - TYPE #1 | 3/L3.02 SIM |
| 6.1b | WOOD BENCH - TYPE #2 | 3/L3.02 SIM |
| 6.1c | WOOD BENCH - TYPE #3 | 3/L3.02 |
| 6.2a | WOOD TABLE + CHAIRS | BY OWNER |
| 6.2b | WOOD PLAZA CHAIRS | BY OWNER |
| 6.3 | TRASH RECEPTACLE - TYPE #1 | 4/L3.02 |
| 6.4 | TRASH RECEPTACLE - TYPE #2 | 4/L3.02 |
| 6.5a | PRECAST CONCRETE POT - TYPE #1 (DS-29) | 1/L5.02 & 4/L5.04 |
| 6.5b | PRECAST CONCRETE POT - TYPE #2 (DS-32) | 1/L5.02 & 1.2.3/L5.04 |
| 6.5c | PRECAST CONCRETE POT - TYPE #3 (MEX POT) | 1/L5.02 & 5.6.7/L5.04 |
| 6.6 | STEEL BIKE RACK | 4/L3.02 |
| 6.7 | STEEL BOLLARD | 6/L3.02 |
| 7.0 | SIGNAGE / GRAPHICS | |
| 7.1 | IDENTITY SIGNAGE | SEE GRAPHIC DWGS |
| 7.2 | WAYFINDING SIGNAGE | SEE GRAPHIC DWGS |
| 7.3 | DIRECTIONAL/REGULATORY SIGNAGE | SEE GRAPHIC DWGS |
| 7.4 | STREET PLAQUE IN PAVEMENT | SEE GRAPHIC DWGS |
| 8.0 | DRAINAGE | |
| 8.1 | PAVING AREA DRAIN (REF. CIVIL DWGS) | SEE CIVIL |
| 8.2 | PLANTING AREA DRAIN (REF. CIVIL DWGS) | SEE CIVIL |
| 8.3a | P.V.C. PERFORATED SUB-DRAINAGE PIPE FOR PALMS OR TREES | SEE CIVIL |
| 8.3b | P.V.C. PERFORATED SUB-DRAINAGE PIPE FOR PAVING AREAS | SEE CIVIL |
| 8.3c | P.V.C. SUB-DRAINAGE CLEAN OUT PIPE | SEE CIVIL |
| 8.3d | P.V.C. SUB-DRAINAGE CONNECTION TO STORM LINE | SEE CIVIL |
| 8.4 | TRENCH DRAIN | SEE CIVIL |
| 9.0 | PLANTING AND LANDSCAPE | |
| 9.1 | TURF | 2/L5.02 |
| 9.2 | SHRUB PLANTING | 4/L5.02 |
| 9.3 | GROUND COVER PERENNIAL PLANTING | 2/L5.02 |
| 9.4 | TREE IN TREE GRATE / HARDSCAPE | 2/L5.01 |
| 9.5 | TREE IN SOFTSCAPE | 3/L5.01 |
| 9.6 | PALM PLANTING | 1/L5.01 |
| 9.7 | ANNUAL(S) PLANTING AREA | 5/L5.03 |
| 9.8 | VINE PLANTING ON PALM TRUNK | 3/L5.02 |
| 9.9 | SADDLEBACK BROWN ROCK MULCH, 3" - 2 1/4" DIA. | 3/L5.02 |
| 9.10 | SADDLEBACK BROWN D.G. MULCH, 3" ROCKS WITH SOIL STABILIZER BINDER | 3/L5.02 |
| 9.11 | STRUCTURAL SOIL SYSTEM (CU) FOR STREET TREES | 4/L5.03 |
| 9.12 | CACTUS / ACCENT PLANTING | 4/L5.03 |
| 9.13 | NOT USED | |
| 9.14 | NOT USED | |
| 9.15 | NOT USED | |
| 10.0 | MISCELLANEOUS | |
| 10.1a | INFORMATION KIOSK | SEE ARCH |
| 10.1b | RETAIL KIOSK | SEE ARCH |
| 10.1c | RETAIL MERCHANDISING UNIT - RMU | BY OWNER |
| 10.2 | NOT USED | |
| 10.3 | NOT USED | |
| 10.4 | WATER SKIN PAVING | SEE WATER FEATURE DWGS |
| 10.5 | NOT USED | |
| 10.6 | POP-JET WATER FEATURE | SEE WATER FEATURE DWGS |
| 10.7 | NOT USED | |
| 10.8 | STONE PAVING AT BASE OF ARTIST'S STONE BENCH | 2/L3.01 |

724-588-2007
NelsenPartners, Inc.
Architecture Planning Interiors
Scottsdale / Austin
18210 North Scottsdale Road, Suite 300
Scottsdale, Arizona 85254
TEL (480) 948-6800
FAX (480) 948-6801
www.nelsenpartners.com

DESIGNWORKSHOP
Landscape Architecture • Land Planning
Urban Design • Tourism Planning
Arizona • Aspen • Denver • Salt Lake City
Santa Fe • Phoenix • Lake Tahoe
1390 Lawrence Street, Suite 300
Denver, CO 80204-2048
(303) 823-5196
Facsimile (303) 823-2260
www.designworkshop.com

SCOTTSDALE QUARTER - PHASE II

15101 N. SCOTTSDALE RD.
SCOTTSDALE, ARIZONA


DATE: 05/29/2008
100% CD PHASE II
October 13, 2008
100% DD PHASE II
October 27, 2008
1st CITY SUBMITTAL
November 14, 2008
2nd CITY SUBMITTAL
June 30, 2009
Bid Set
September 24, 2009
Bulletin #1
October 29, 2009
Bulletin #2

LAYOUT PLANS

Drawings and written material appearing herein constitute original and unpublished work of the architect and may not be duplicated, used, or disclosed without written consent of the architect.
© COPYRIGHT


Project No.
36415

CITY COPY
APPROVED
12-14-09
DATE
L2.02

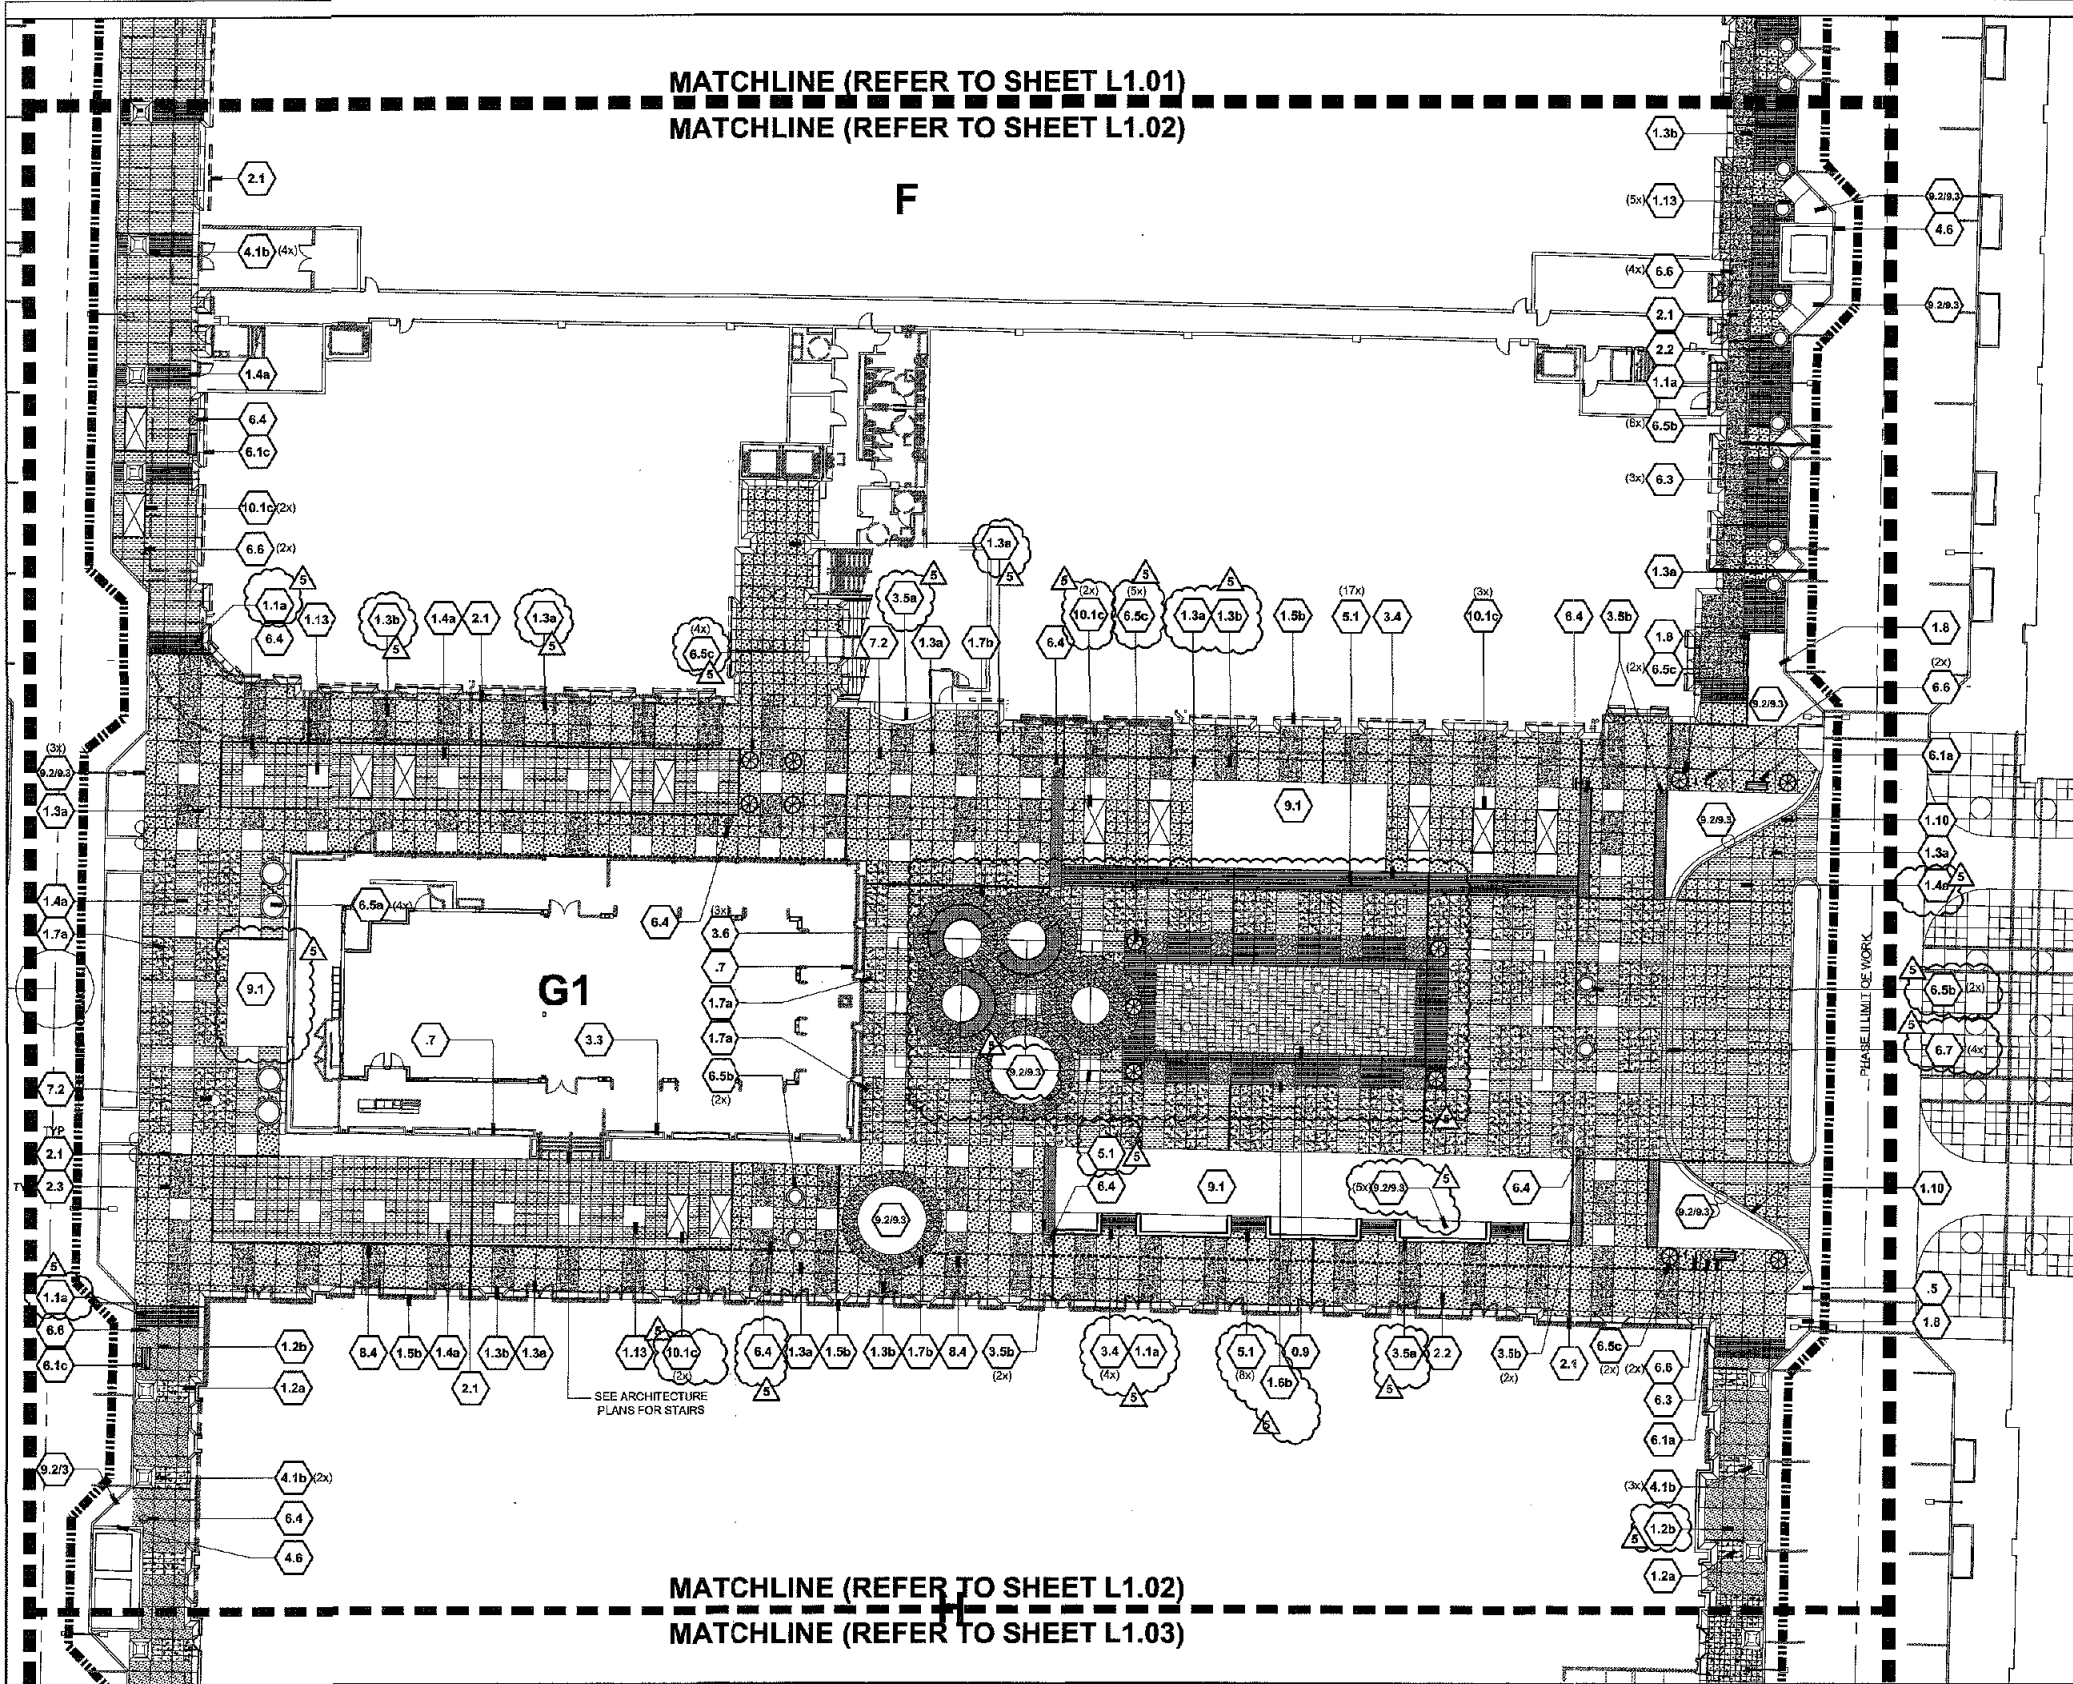

LEGEND

CONCRETE COLORS	
1.1a	Natural Gray
1.2a	Southern Blush
1.3a	San Diego Buff
1.4a	Yosemite Brown
1.5a	Yosemite Brown

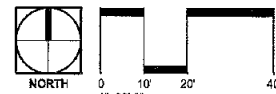

SITE DETAIL KEYNOTES:

EXISTING CONDITIONS/ WORK BY OTHERS	
0.1	C.I.P. CONC CURB SEE CIVIL
0.2	UTILITY STRUCTURE SEE CIVIL
0.3	BUILDING COLUMN SEE ARCH
0.4	FIRE HYDRANT SEE CIVIL
0.5	HANDICAP RAMP SEE CIVIL
0.6	PAINTED CROSSWALK SEE CIVIL
0.7	RETAINING WALL SEE ARCH
0.8	HANDRAIL SEE ARCH
0.9	WATER FEATURE BY OTHERS
PAVEMENTS, RAMPS, CURBS	
1.1a	NATURAL GRAY C.I.P. CONC - SANDSTONE FINISH 1/L3.01
1.1b	NATURAL GRAY C.I.P. CONC - LIGHT BROOM FINISH 1/L3.01
1.2a	COLORLED C.I.P. CONC - SANDSTONE FINISH - TYPE A 1/L3.01
1.2b	COLORLED C.I.P. CONC - LIGHT BROOM FINISH - TYPE A 1/L3.01
1.3a	COLORLED C.I.P. CONC - SANDSTONE FINISH - TYPE B 1/L3.01
1.3b	COLORLED C.I.P. CONC - LIGHT BROOM FINISH - TYPE B 1/L3.01
1.4a	COLORLED C.I.P. CONC - SANDSTONE FINISH - TYPE C 1/L3.01
1.4b	COLORLED C.I.P. CONC - LIGHT BROOM FINISH - TYPE C 1/L3.01
1.5a	COLORLED C.I.P. CONC - SANDSTONE FINISH - TYPE D 1/L3.01
1.5b	COLORLED C.I.P. CONC - LIGHT BROOM FINISH TYPE D 1/L3.01
1.6	COLORLED C.I.P. CONC - SPECIAL SEEDED AGGREGATE FINISH 1/L3.01
1.8b	SPECIAL DECORATIVE AGGREGATE
1.7a	STONE PAVING TYPE 1 2/L3.01
1.7b	STONE PAVING TYPE 2 2/L3.01
1.8	STONE CURB PLANTER 2/L3.03
1.9	NOT USED
1.10	STONE RAISED PLANTER 3/L3.03
1.11	NOT USED
1.12	NOT USED
1.13	CUT OUT IN PAVING FOR PLANTING WITH TURN DOWN SLAB
1.14	NAT. GRAY C.I.P. CONCRETE CURB - LT BROOM FINISH 1/L3.01
1.15	NOT USED
1.18	NOT USED
1.17	EXTERIOR TILE PAVING SEE ARCH
JOINTING	
2.1	EXPANSION JOINT AT C.I.P. CONC PAVEMENT 3/L3.01
2.2	SAW-CUT CONTROL JOINT AT C.I.P. CONC PAVEMENT 4/L3.01
2.3	COLD JOINT AT C.I.P. CONC 5/L3.01
2.4	SAND-SWEEP JOINT AT PAVER AND CIP CONC TRANSITION 6/L3.01
SITE WALLS	
3.1a	NOT USED
3.1b	NOT USED
3.2	NOT USED
3.3	NOT USED
3.4	COLORLED CIP CONC STEPS-LT BROOM FINISH - TYPE B 7/L3.01
3.5a	STONE WALL - TYPE #1 5/L3.03
3.5b	STONE WALL - TYPE #2 4/L3.03
3.6	STONE BENCH BY ARTIST (LARRY KIRKLAND) BY OTHERS
RAILINGS AND MISCELLANEOUS METALS	
4.1a	TREE GRATE - TYPE #1 2/L3.02
4.1b	TREE GRATE - TYPE #2 2/L3.02
4.2	CAST IRON DETECTABLE WARNING PLATE SEE CIVIL
4.3	METAL EDGING 5/L3.02
4.4	NOT USED
4.5	NOT USED
4.6	VINE SCRIM BY OTHERS
SITE LIGHTING	
5.1	PEDESTRIAN LIGHT SEE LIGHTING PLANS
5.2	STREET LIGHT SEE LIGHTING PLANS
SITE FURNITURE	
6.1a	WOOD BENCH - TYPE #1 3/L3.02 SIM
6.1b	WOOD BENCH - TYPE #2 3/L3.02 SIM
6.1c	WOOD BENCH - TYPE #3 3/L3.02
6.2a	WOOD TABLE + CHAIRS BY OWNER
6.2b	WOOD PLAZA CHAIRS BY OWNER
6.3	TRASH RECEPTACLE - TYPE #1 4/L3.02
6.4	TRASH RECEPTACLE - TYPE #2 4/L3.02
6.5a	PRECAST CONCRETE POT - TYPE #1 (DS-29) 1/L5.02 & 4/L5.04
6.5b	PRECAST CONCRETE POT - TYPE #2 (DS-32) 1/L5.02 & 1/2, 3/L5.04
6.6	PRECAST CONCRETE POT - TYPE #3 (MEX POT) 1/L5.02 & 5.6, 7/L5.04
6.7	STEEL BIKE RACK 1/L3.02
6.8	STEEL BOLLARD 6/L3.02
SIGNAGE / GRAPHICS	
7.1	IDENTITY SIGNAGE SEE GRAPHIC DWGS
7.2	WAYFINDING SIGNAGE SEE GRAPHIC DWGS
7.3	DIRECTIONAL/REGULATORY SIGNAGE SEE GRAPHIC DWGS
7.4	STREET PLAQUE IN PAVEMENT SEE GRAPHIC DWGS
DRAINAGE	
8.1	PAVING AREA DRAIN (REF. CIVIL DWGS) SEE CIVIL
8.2	PLANTING AREA DRAIN (REF. CIVIL DWGS) SEE CIVIL
8.3a	P.V.C. PERFORATED SUB-DRAINAGE PIPE FOR PALMS OR TREES SEE CIVIL
8.3b	P.V.C. PERFORATED SUB-DRAINAGE PIPE FOR PAVING AREAS SEE CIVIL
8.3c	P.V.C. SUB-DRAINAGE CLEAN OUT PIPE SEE CIVIL
8.3d	P.V.C. SUB-DRAINAGE CONNECTION TO STORM LINE SEE CIVIL
8.4	TRENCH DRAIN SEE CIVIL
PLANTING AND LANDSCAPE	
9.1	TURF 2/L5.02
9.2	SHRUB PLANTING 4/L5.02
9.3	GROUND COVER PERENNIAL PLANTING 2/L5.02
9.4	TREE IN TREE GRATE / HARDSCAPE 2/L5.01
9.5	TREE IN SOFTSCAPE 1/L5.01
9.6	PALM PLANTING 1/L5.01
9.7	ANNUAL(S) PLANTING AREA 5/L5.03
9.8	VINE PLANTING ON PALM TRUNK 3/L5.02
9.9	SADDLEBACK BROWN ROCK MULCH, 3" - 2 1/2" DIA. 3/L5.02
9.10	SADDLEBACK BROWN D.G. MULCH, 2" ROCKS WITH SOIL 3/L5.02
9.11	STRUCTURAL SOIL SYSTEM (CU) FOR STREET TREES 4/L5.03
9.12	CACTUS / ACCENT PLANTING
9.13	NOT USED
9.14	NOT USED
9.15	NOT USED
MISCELLANEOUS	
10.1a	INFORMATION KIOSK SEE ARCH
10.1b	RETAIL KIOSK SEE ARCH
10.1c	RETAIL MERCHANDISING UNIT - RMU BY OWNER
10.2	NOT USED
10.3	NOT USED
10.4	WATER SKIN PAVING SEE WATER FEATURE DWGS
10.5	NOT USED
10.6	POP-JET WATER FEATURE SEE WATER FEATURE DWGS
10.7	NOT USED
10.8	STONE PAVING AT BASE OF ARTIST'S STONE BENCH 2/L3.01

44-519-2009
NelsenPartners, Inc.
Architecture Planning Interiors
Scottsdale / Austin
15210 North Scottsdale Road, Suite 300
Scottsdale, Arizona 85254
TEL (480) 949-6800
FAX (480) 949-6801
www.nelsenpartners.com

DESIGNWORKSHOP
Landscape Architecture • Land Planning
Urban Design • Tourism Planning
Arts & Design • Interior • Site & Landscape
• Parks • Planning • Urban Design
1390 Lawrence Street, Suite 200
Denver, CO 80204-2046
(303) 923-5186
Facsimile (303) 923-2280
www.designworkshop.com

SCOTTSDALE QUARTER - PHASE II

15101 N. SCOTTSDALE RD.
SCOTTSDALE, ARIZONA

DATE: 05/29/2008
100% CD PHASE II
October 13, 2008
100% DD PHASE II
October 27, 2008
1- CITY SUBMITTAL
November 14, 2008
2- CITY SUBMITTAL
June 30, 2009
3- Bid Set
September 24, 2009
4- Bulletin #1
October 29, 2009
5- Bulletin #2

MATERIAL PLAN

Drawings and written material appearing herein constitute original and unpublished work of the architect and may not be duplicated, used, or disclosed without written consent of the architect.
©COPYRIGHT

Project No.
36415

CITY COPY
APPROVED 1.02
DATE 12-14-09