
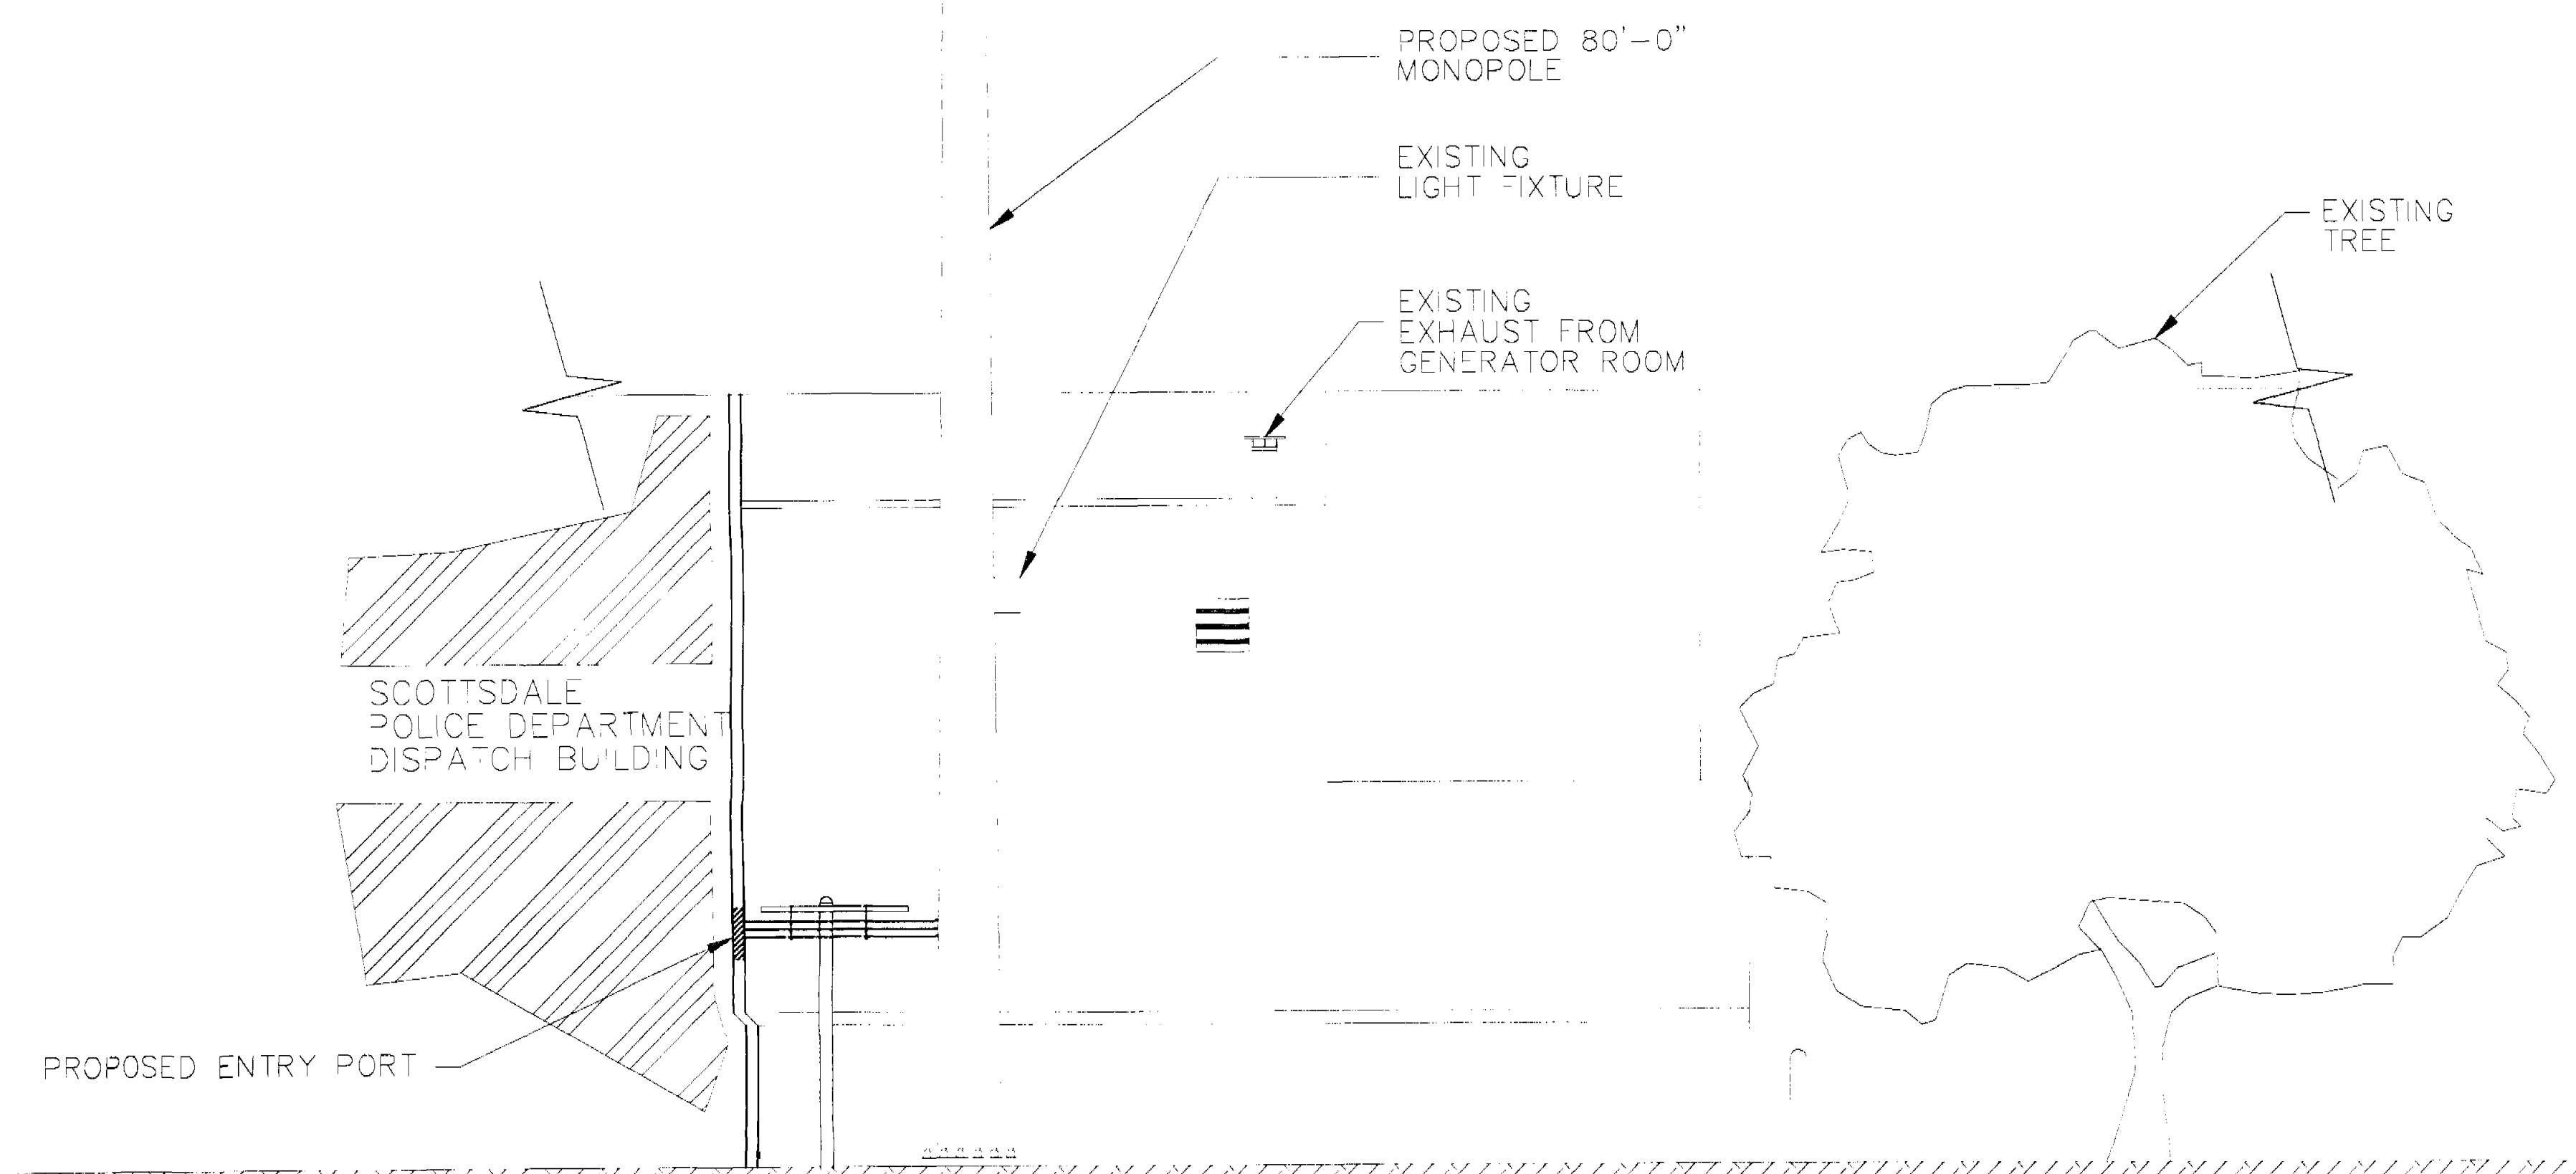
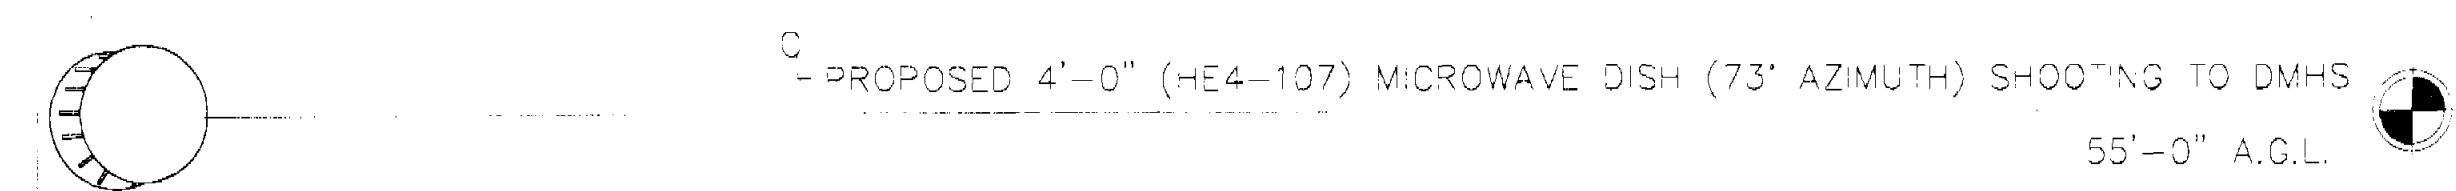


IT IS A VIOLATION OF LAW FOR ANY PERSON UNLESS THEY ARE ACTING UNDER THE DIRECTION OF A LICENSED PROFESSIONAL ENGINEER TO ALIEN THIS DOCUMENT. UNLESS EXPLICITLY AGREED TO BY THE ENGINEER IN WRITING. THE ENGINEER DISCLAIMS ALL LIABILITY ASSOCIATED WITH THE REUSE, ALTERATION OR MODIFICATION OF THE CONTENTS HEREIN.

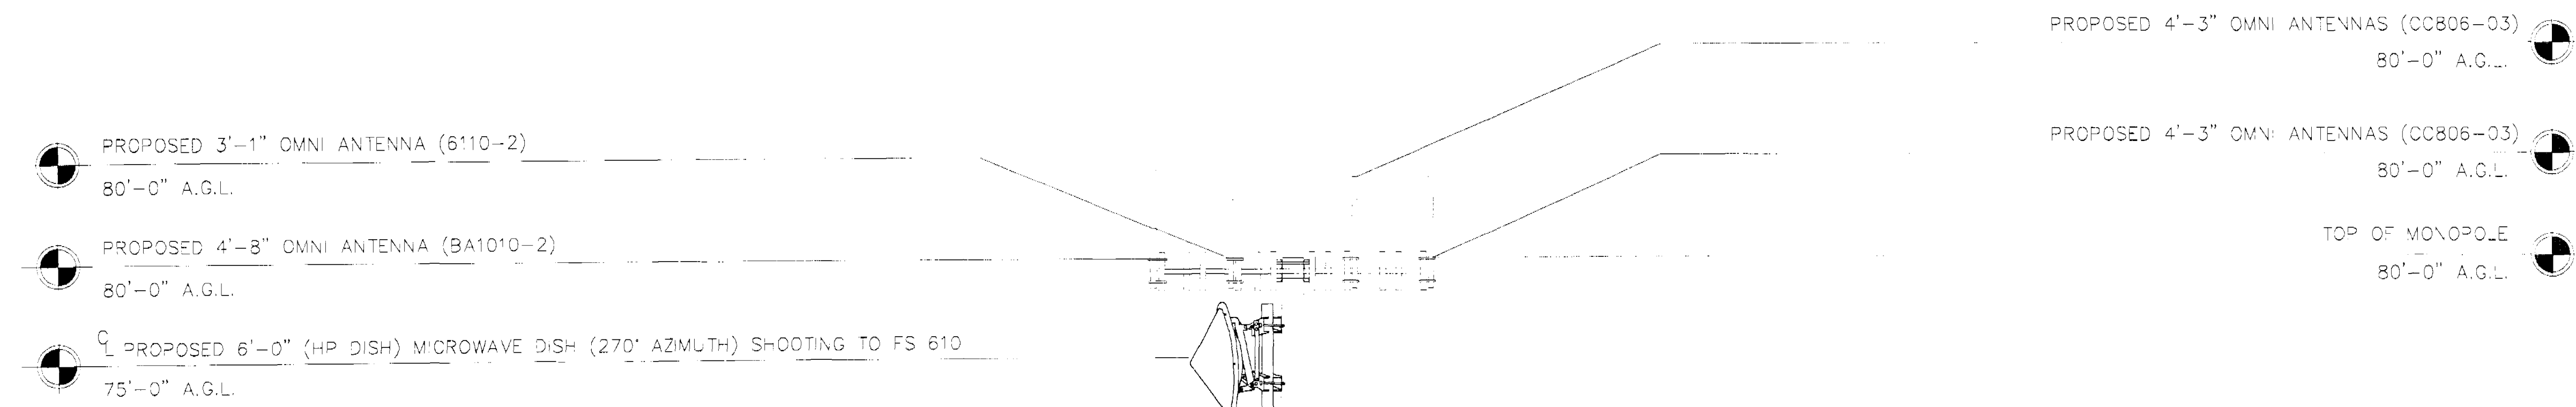

267-5A-07
7-30-07
KN

1 PROPOSED ELEVATION (LOOKING EAST)

SCALE: 3/16" = 1'-0"



City of Scottsdale
7384 E. 2nd Street
Scottsdale, AZ 85258

MOTOROLA
2900 S. DIABLO WAY SUITE 150
TEMPE, AZ 85282
Phone: 480.732.6202
www.MOTOROLA.com

PATRIOT TOWERS
9319 N. 94TH WAY
SUITE 300
SCOTTSDALE, AZ 85258
Phone: 480.421.0234 Fax: 966.709.0066
www.PATRIOT-TOWER.com

THIS DRAWING IS NOT TO BE USED FOR CONSTRUCTION. IT IS THE PROPERTY OF THE OWNER. NO PART OF THIS DRAWING SHALL BE REPRODUCED OR USED IN ANY MANNER WITHOUT THE WRITTEN PERMISSION OF THE OWNER.

PRELIMINARY DRAWINGS
NOT FOR CONSTRUCTION

SCALE IS BASED ON 24 X 36 "D" SIZE
(11x17 FORMAT IS NOT TO SCALE)

DRAWN BY: D.K.
APPROVED BY: A.D.

SUBMITTALS

REV.	DATE	DESCRIPTION	BY
1	6-10-09	ISSUE	D.K.
2	4-27-09	PLANNING	D.K.
3	6-3-09	PLANNING	D.K.

SITE NAME:
DISTRICT III


SITE LOCATION:
9065 E. VIA LINDA
SCOTTSDALE, AZ 85258

SHEET TITLE:

PROPOSED
ELEVATION

Z-4

IT IS A VIOLATION OF LAW FOR ANY PERSON UNLESS THEY ARE ACTING UNDER THE DIRECTION OF A LICENSED PROFESSIONAL ENGINEER TO ALTER THIS DOCUMENT UNLESS EXPLICITLY AGREED TO BY THE ENGINEER IN WRITING. THE ENGINEER DISCLAIMS ALL LIABILITY ASSOCIATED WITH THE REUSE, ALTERATION OR MODIFICATION OF THE CONTENTS HEREIN.

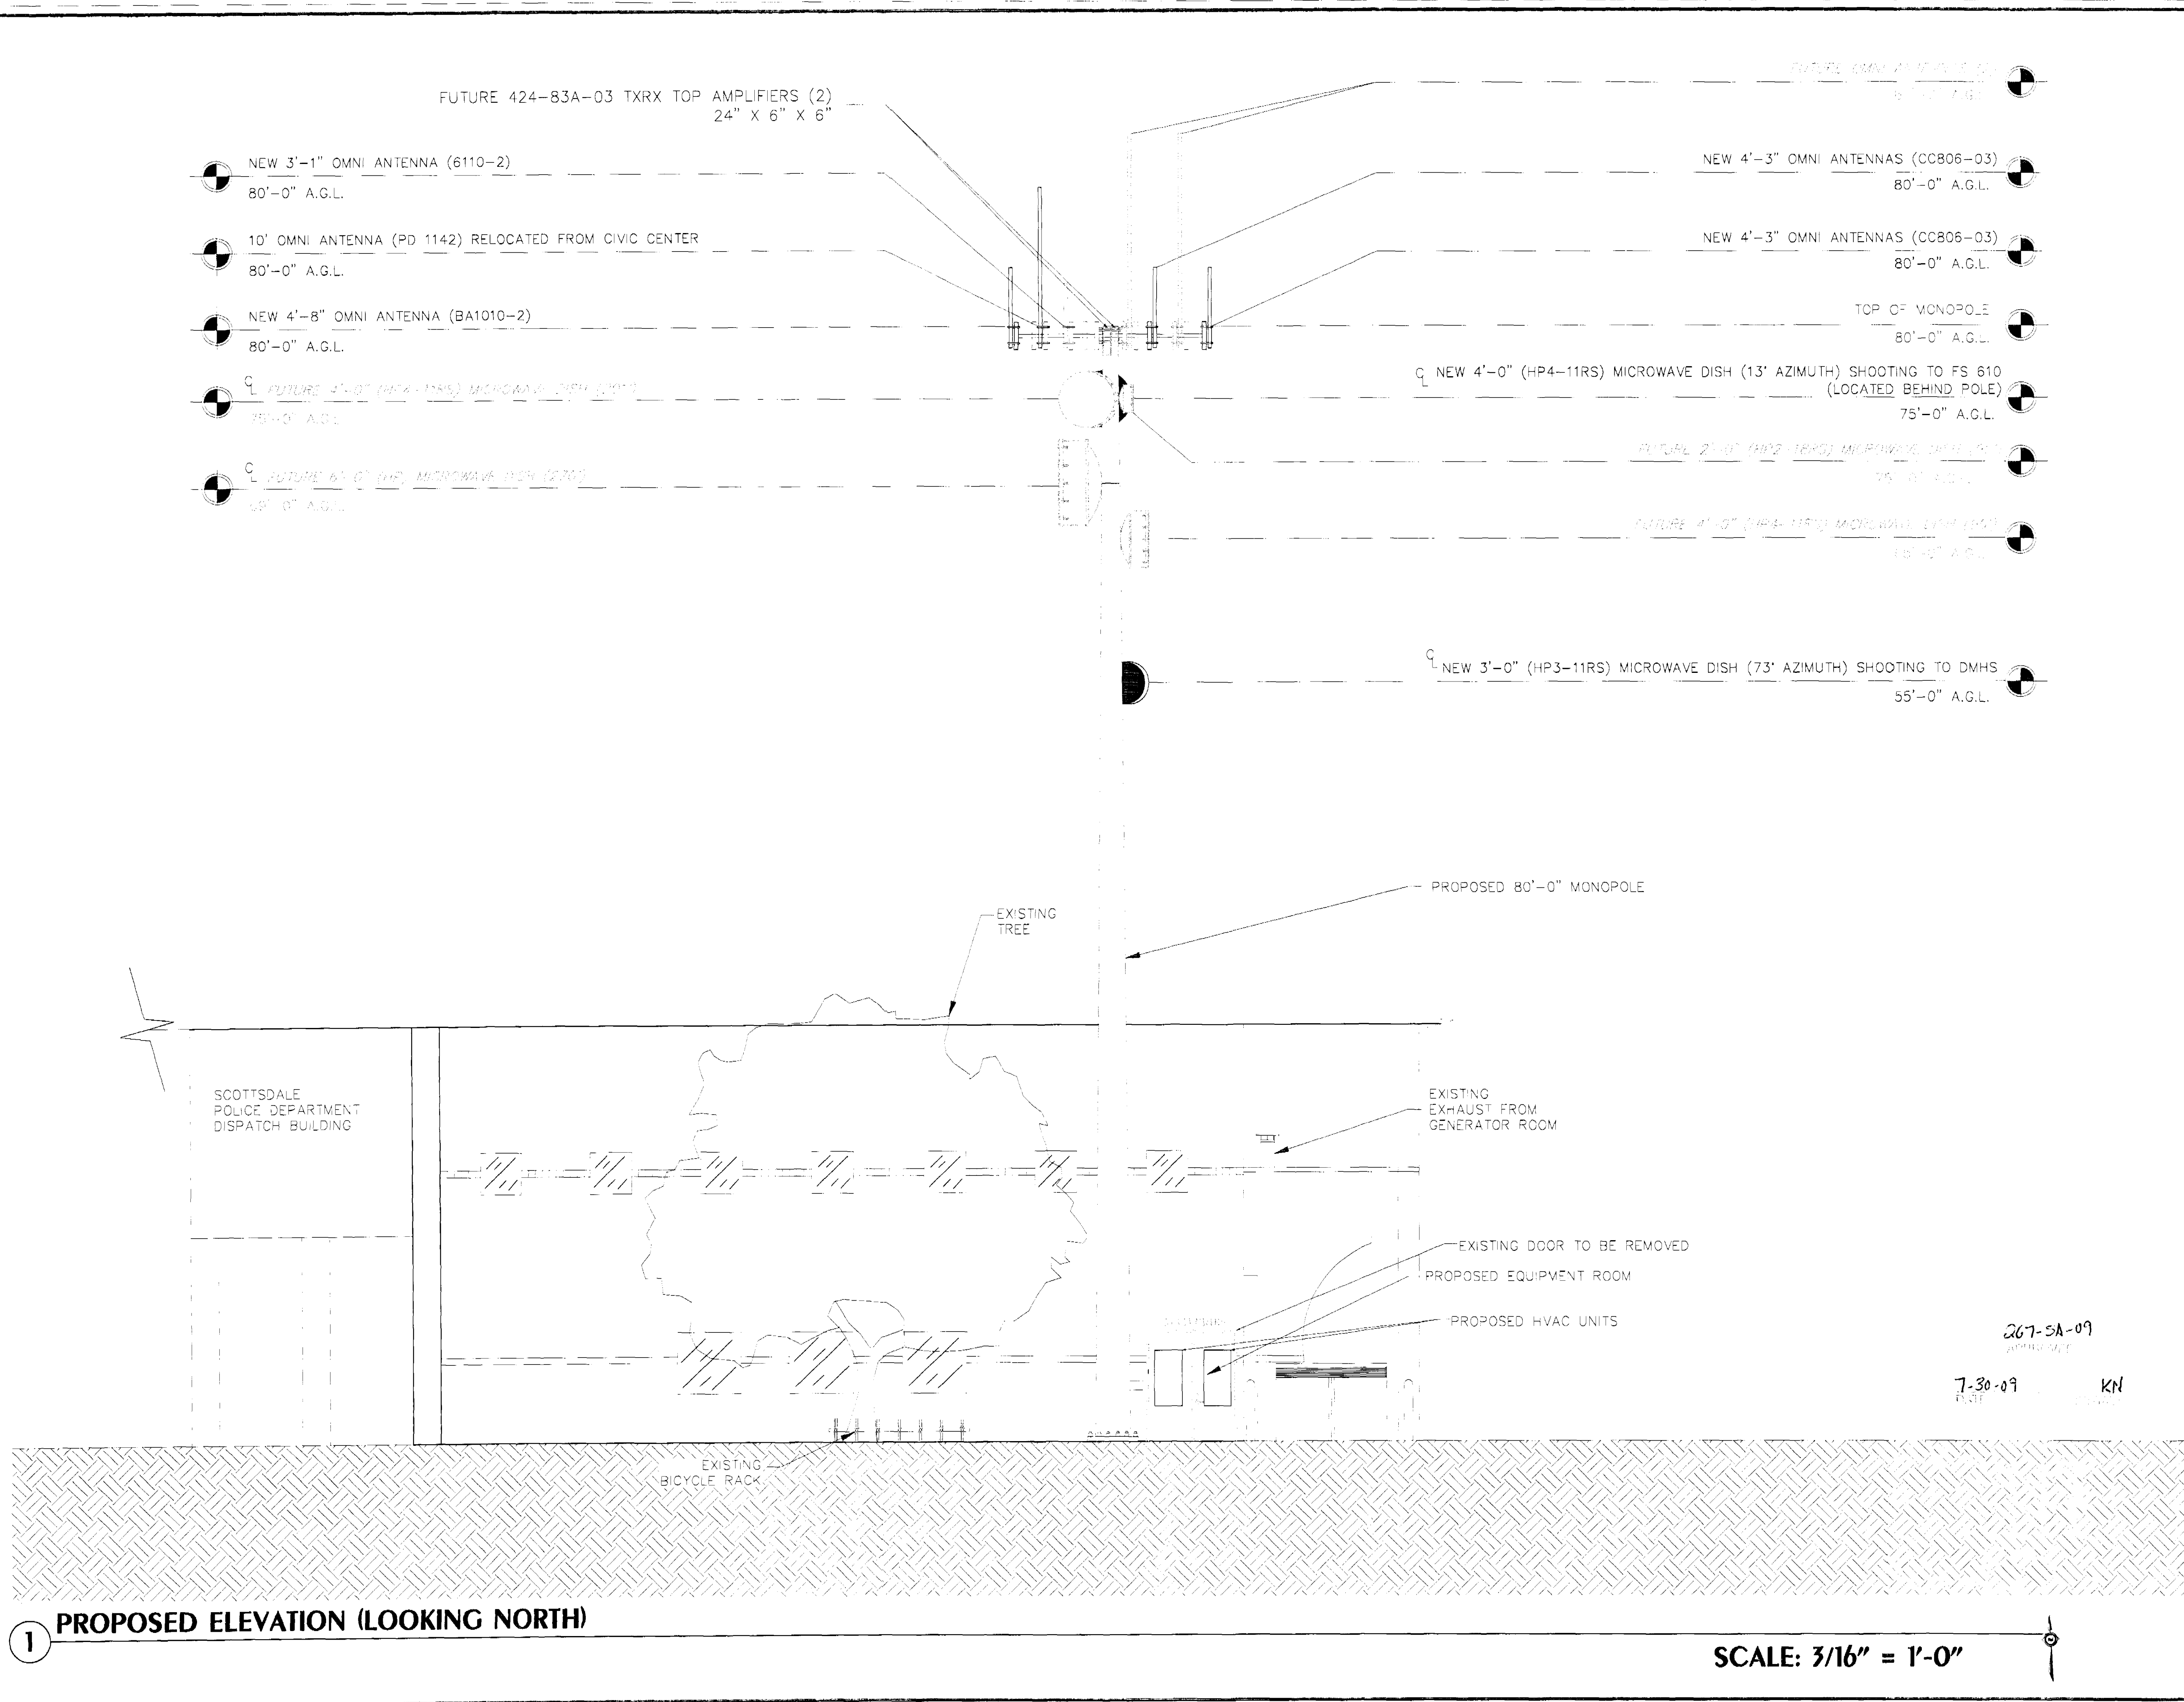

City of Scottsdale
7384 E. 2nd Street
Scottsdale, AZ 85258

MOTOROLA
2500 S. DIABLO WAY SUITE 150
TEMPE, AZ 85282
Phone: 480.732.6202
www.MOTOROLA.com

PATRIOT TOWERS
3818 N. 38TH WAY
SUITE 500
SCOTTSDALE, AZ 85258
Phone: 480.421.0234 Fax: 855.709.0066
www.PATRIOT-TOWER.com

THIS DRAWING IS COPYRIGHTED AND IS THE SOLE PROPERTY OF THE OWNER. IT IS PRODUCED SOLELY FOR USE BY THE OWNER AND ITS AFFILIATES. REPRODUCTION OR USE OF THIS DRAWING WITHOUT THE WRITTEN PERMISSION OF THE OWNER IS FORBIDDEN.

PRELIMINARY DRAWINGS
NOT FOR CONSTRUCTION

SCALE IS BASED ON 24 X 36 "D" SIZE
(11x17 FORMAT IS NOT TO SCALE)

DRAWN BY: D.K.

APPROVED BY: A.D.

SUBMITTALS

REV.	DATE	DESCRIPTION	BY
1	1-5-09	PRELIM	D.K.
2	4-27-09	PLANNING	D.K.
3	6-3-09	PLANNING	D.K.

SITE NAME:
DISTRICT III

SITE LOCATION:
9065 E. VIA LINDA
SCOTTSDALE, AZ 85258

SHEET TITLE:

**PROPOSED
ELEVATION**

Z-3