

REE INVENTORY



	CAL. SP. HT.	TRANSPLANTABILITY	DISPOSITION
VERDE LORIDUM	12' C, 25' SP, 20' HT.	TRANSPLANT	HEALTHY TRIM DEAD LIMBS
VERDE LORIDUM	8' C, 20' SP, 10' HT.	TRANSPLANT	HEALTHY TRIM DEAD LIMBS
VERDE LORIDUM	8' C, 10' SP, 12' HT.	REMAIN IN PLACE	HEALTHY
VERDE LORIDUM	6' C, 8' SP, 10' HT.	REMAIN IN PLACE	HEALTHY
US CTUS	12' TALL	TRANSPLANT	HEALTHY
US CTUS	10' TALL	TRANSPLANT	HEALTHY
IGANTEA	14' SPEAR	REMOVE	DISEASED
VERDE LORIDUM	8' C, 25' SP, 10' HT.	REMOVE	MISLETOE DISEASE
US CTUS	12' TALL	TRANSPLANT	HEALTHY
US CTUS	12' TALL	TRANSPLANT	HEALTHY
IGANTEA	5' SPEAR	TRANSPLANT	HEALTHY
VERDE LORIDUM	12' C, 24' SP, 10' HT.	TRANSPLANT	HEALTHY TRIM DEAD LIMBS
IGANTEA	25' W/ 6 ARMS	REMOVE	DISEASED
US CTUS	4' TALL	REMOVE	DISEASED
IGANTEA	14' SPEAR	TRANSPLANT	HEALTHY
US CTUS	3-1/2' TALL	TRANSPLANT	HEALTHY
US CTUS	12' TALL	REMAIN IN PLACE	HEALTHY
US CTUS	10' TALL	TRANSPLANT	HEALTHY
US CTUS	12' TALL	TRANSPLANT	HEALTHY
IGANTEA	24' TALL W/ ARMS	REMOVE	DISEASED
US CTUS	3' TALL	TRANSPLANT	HEALTHY
US CTUS	2' TALL	TRANSPLANT	HEALTHY
US CTUS	30' TALL	TRANSPLANT	HEALTHY
US CTUS	12' TALL	TRANSPLANT	HEALTHY
IGANTEA	10' SPEAR	REMOVE	DISEASED
IGANTEA	15' TALL W/ 3 ARMS	REMOVE	DISEASED
IGANTEA	12' TALL W/ 3 ARMS	REMOVE	DISEASED
US CTUS	24' TALL	REMOVE	DISEASED
US CTUS	24' TALL	REMOVE	DISEASED
US CTUS	24' TALL	REMOVE	DISEASED
US CTUS	24' TALL	REMOVE	DISEASED
US CTUS	24' TALL	REMOVE	DISEASED
US CTUS	24' TALL	REMOVE	DISEASED
US CTUS	24' TALL	REMOVE	DISEASED

GG CACTII GROUPING NOTE:

R HAS RELOCATED (37) BARREL CACTII TO A STAGING PLAN. THE HT. RANGES FROM 12'-6'. THERE ARE (6) CACTII AND (3) 3'-6' BARREL CACTII THAT ARE STILL. WILL REQUIRE SALVAGING AND RELOCATION ON THIS SITE.

PLANT SCHEDULE:

EXISTING TREE	TO REMAIN
EXISTING TREE	TO BE RELOCATED
EXISTING TREE	TO BE REMOVED
EXISTING SAGUARO	TO BE REMOVED
EXISTING SAGUARO	TO BE RELOCATED
EXISTING BARRELL CACTII	TO BE RELOCATED
EXISTING BARRELL CACTII	TO BE REMOVED

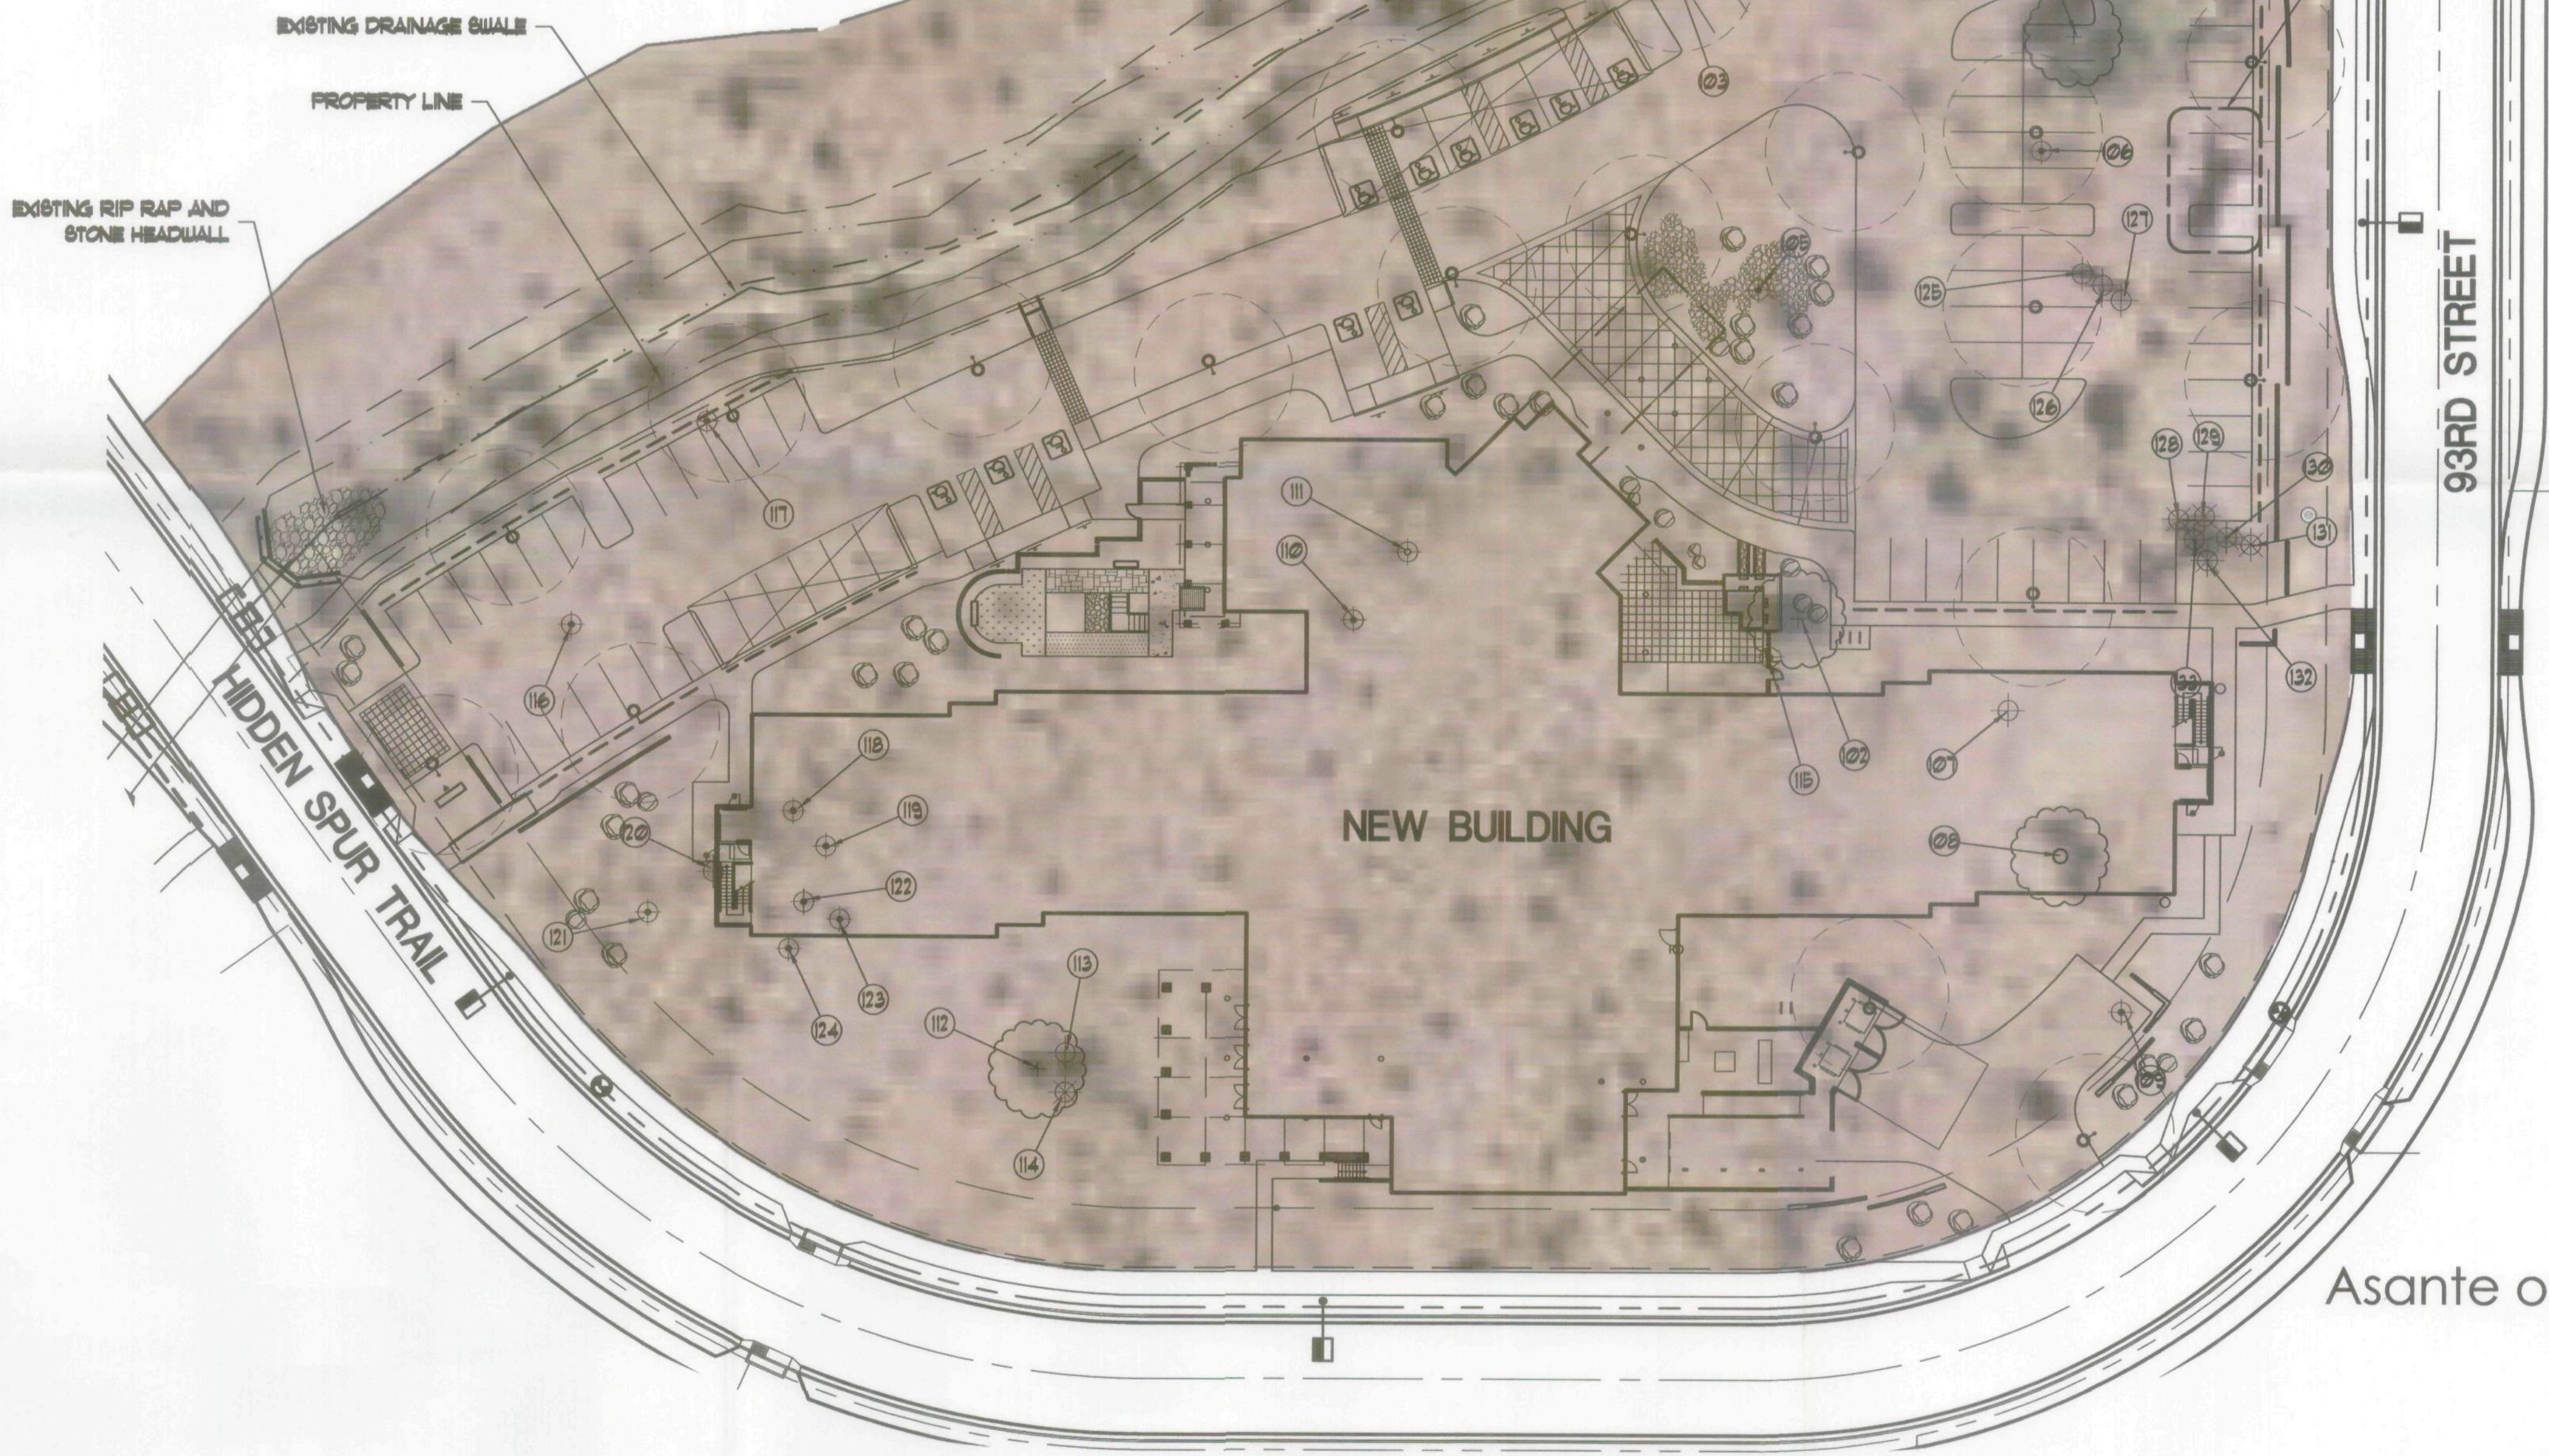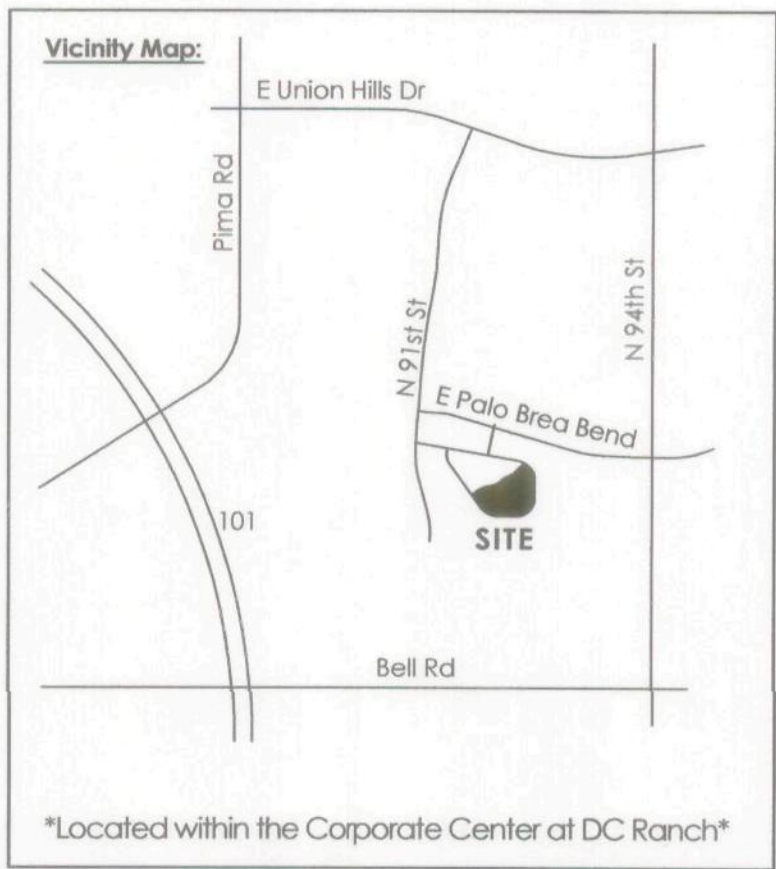

Asante of Scottsdale
Scottsdale, Arizona
Sante Partners



phillip r. ryan
landscape architect p.c.
landscape architecture & planning
575 w. chandler blvd., suite 229
chandler, arizona 85225
(480) 899-5813 fax (480) 963-3674

TODD & ASSOCIATES, INC.
ARCHITECTURE 602.952.8280p
PLANNING 602.952.8995f
LANDSCAPE ARCHITECTURE
www.toddassoc.com

Project No. 09-7017-00
Date: 05-21-10
DRB SUBMITTAL

NATIVE PLANT PLAN
NP-1