



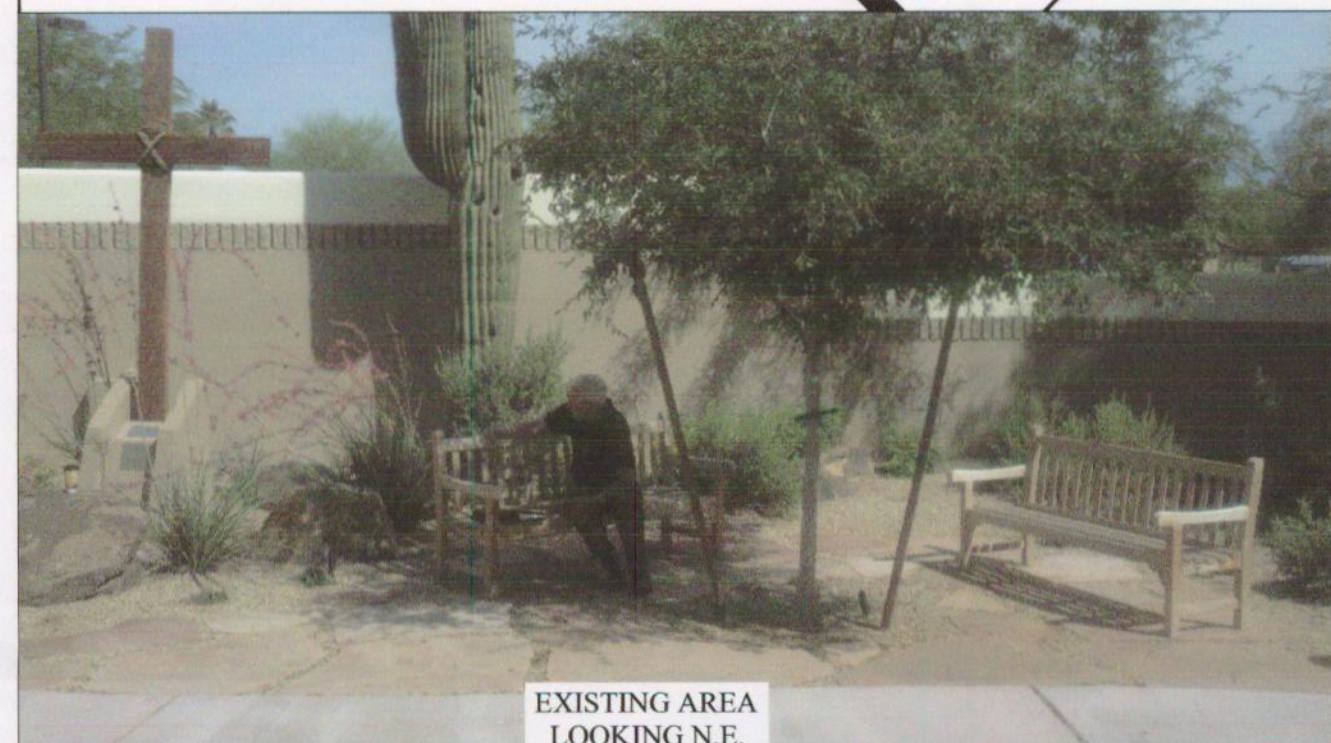

EXISTING AREA
LOOKING N.E.



EXISTING
RELIGIOUS SYMBOL
TO REMAIN

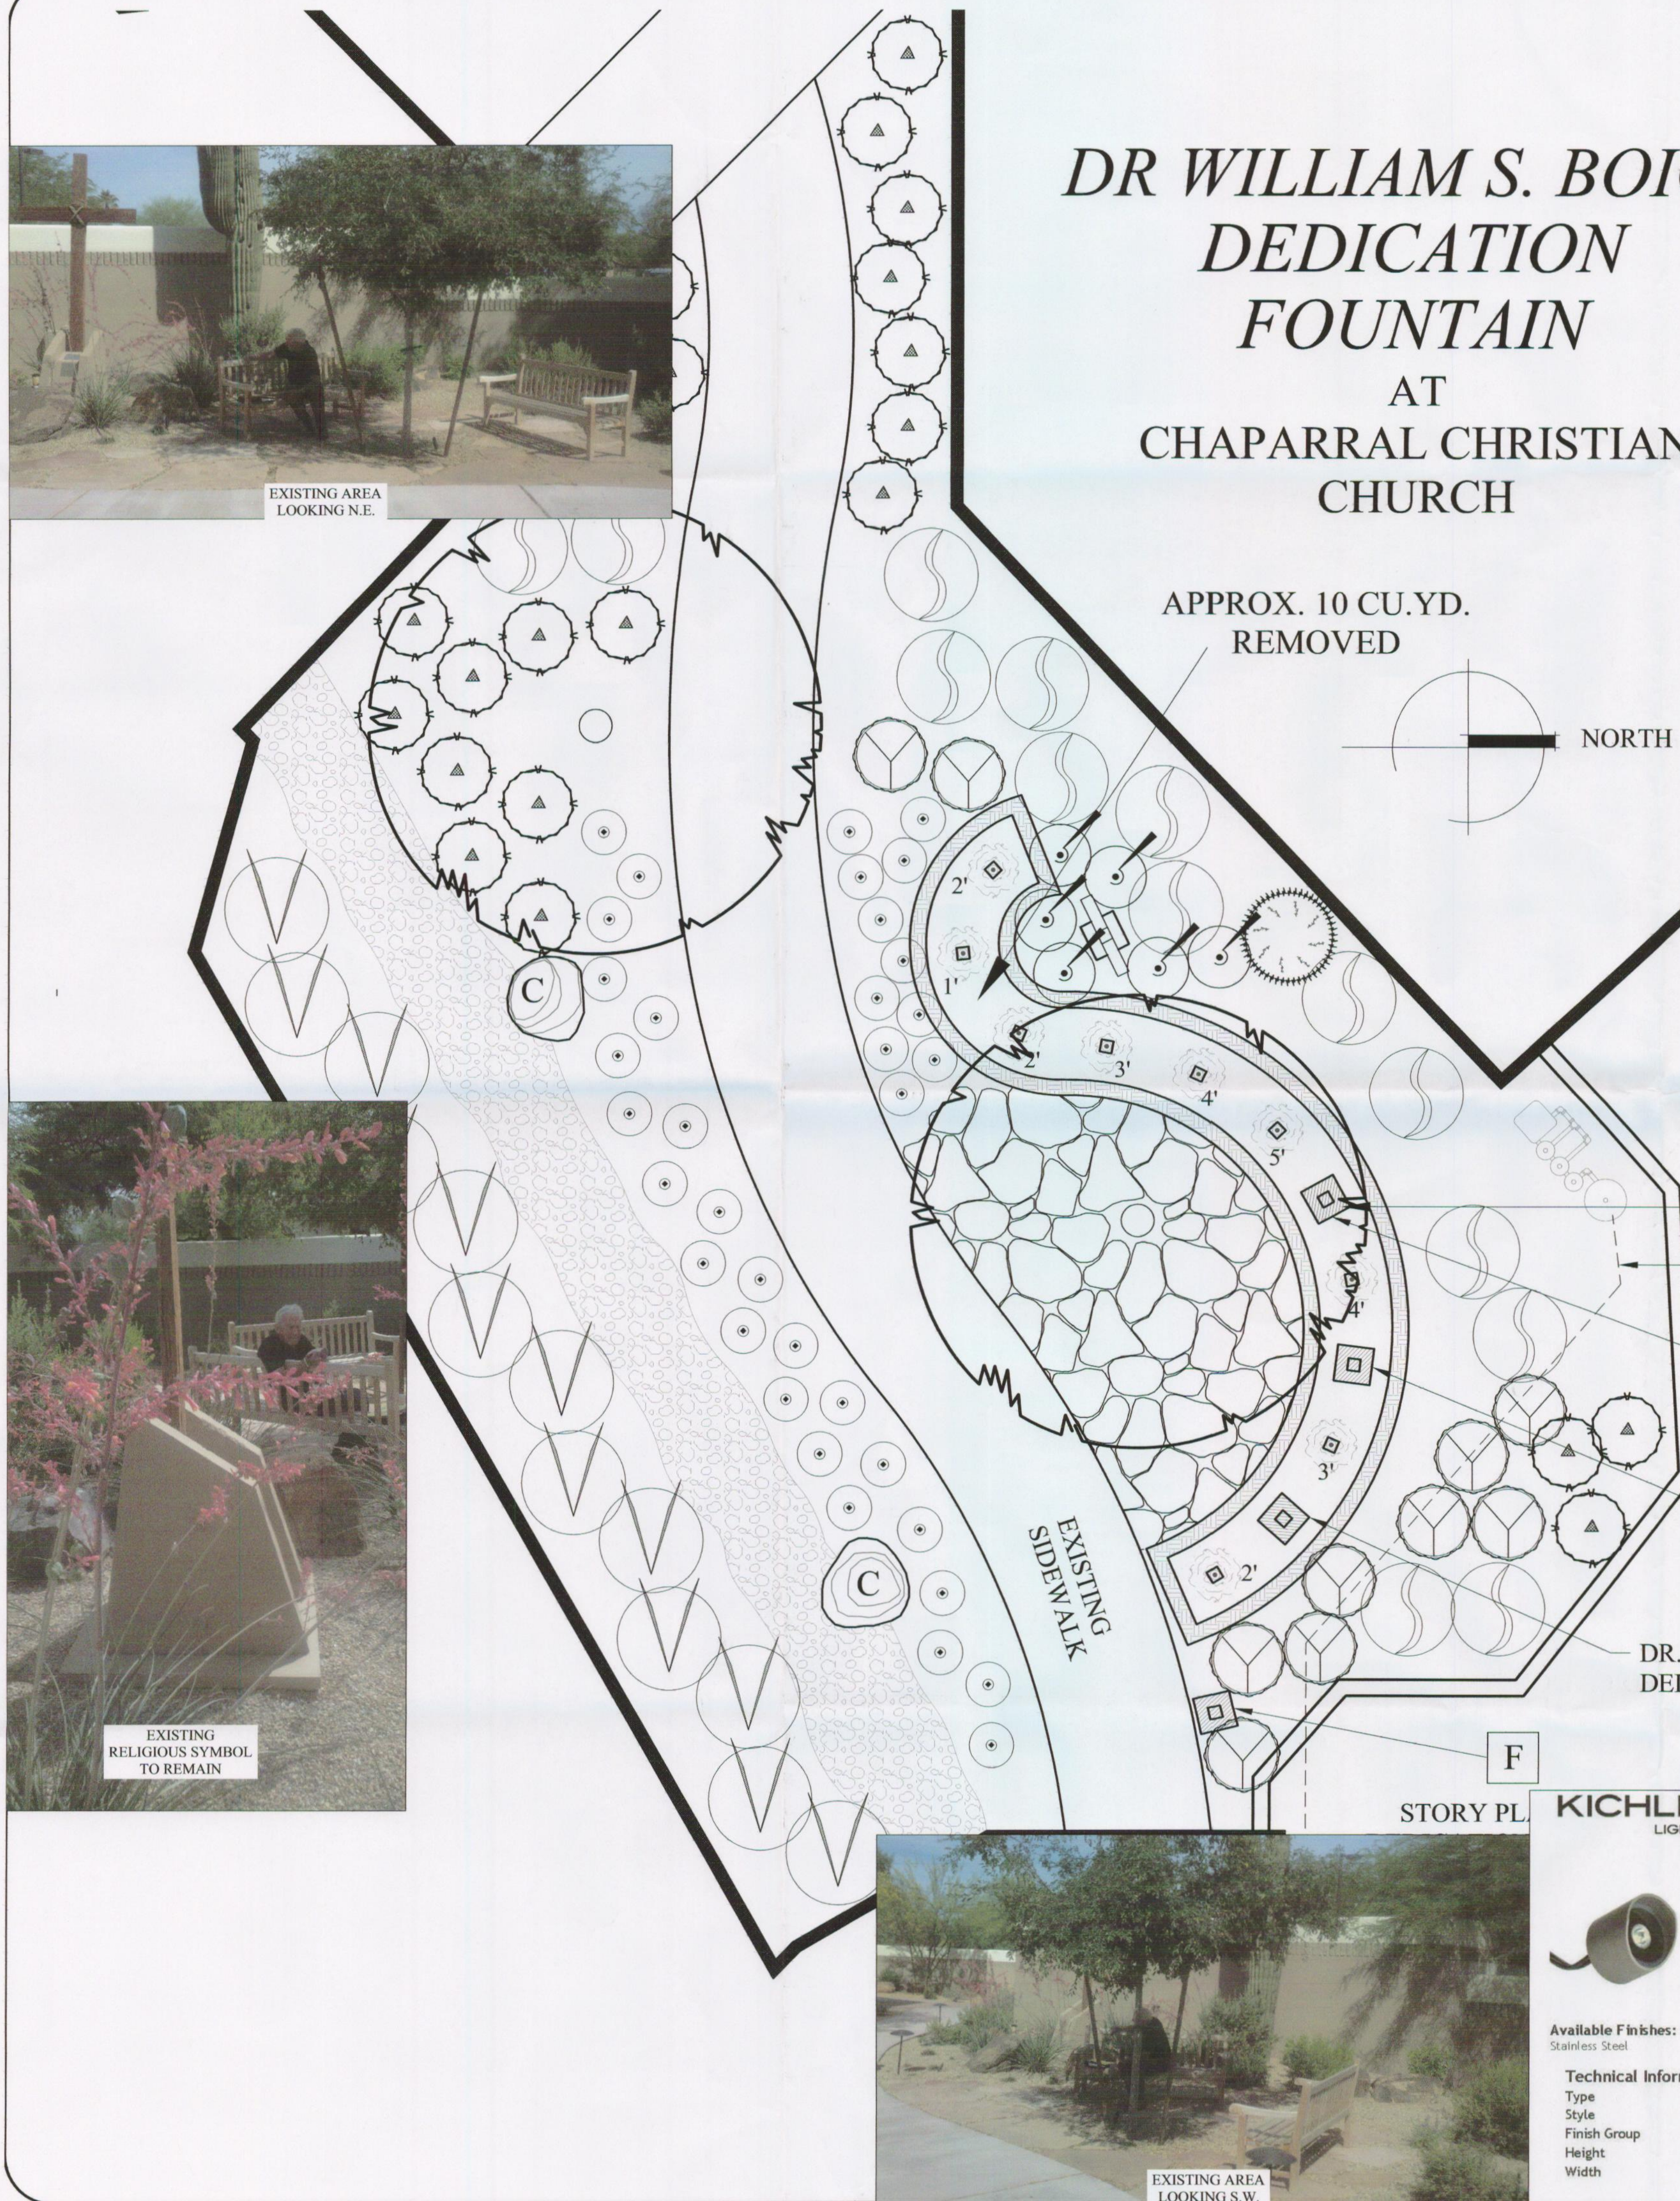


DR WILLIAM S. BOICE DEDICATION FOUNTAIN AT CHAPARRAL CHRISTIAN CHURCH

APPROX. 10 CU.YD.
REMOVED



NORTH




BASALT COLUMNS:
HEIGHT VARIES
ACCORDING TO PLAN

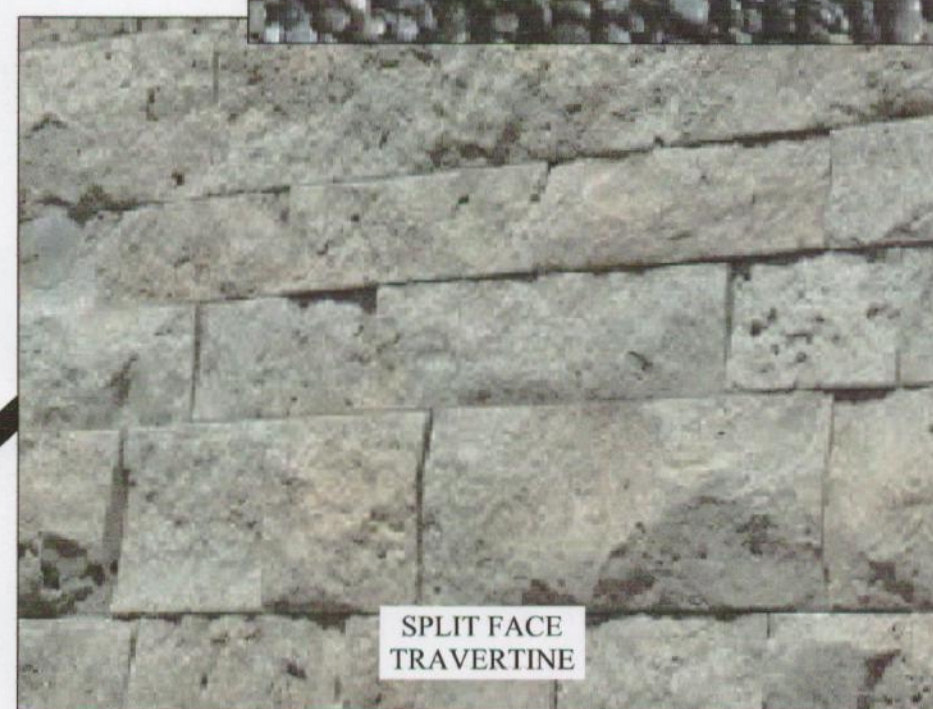

SPLIT FACE
TRAVERTINE

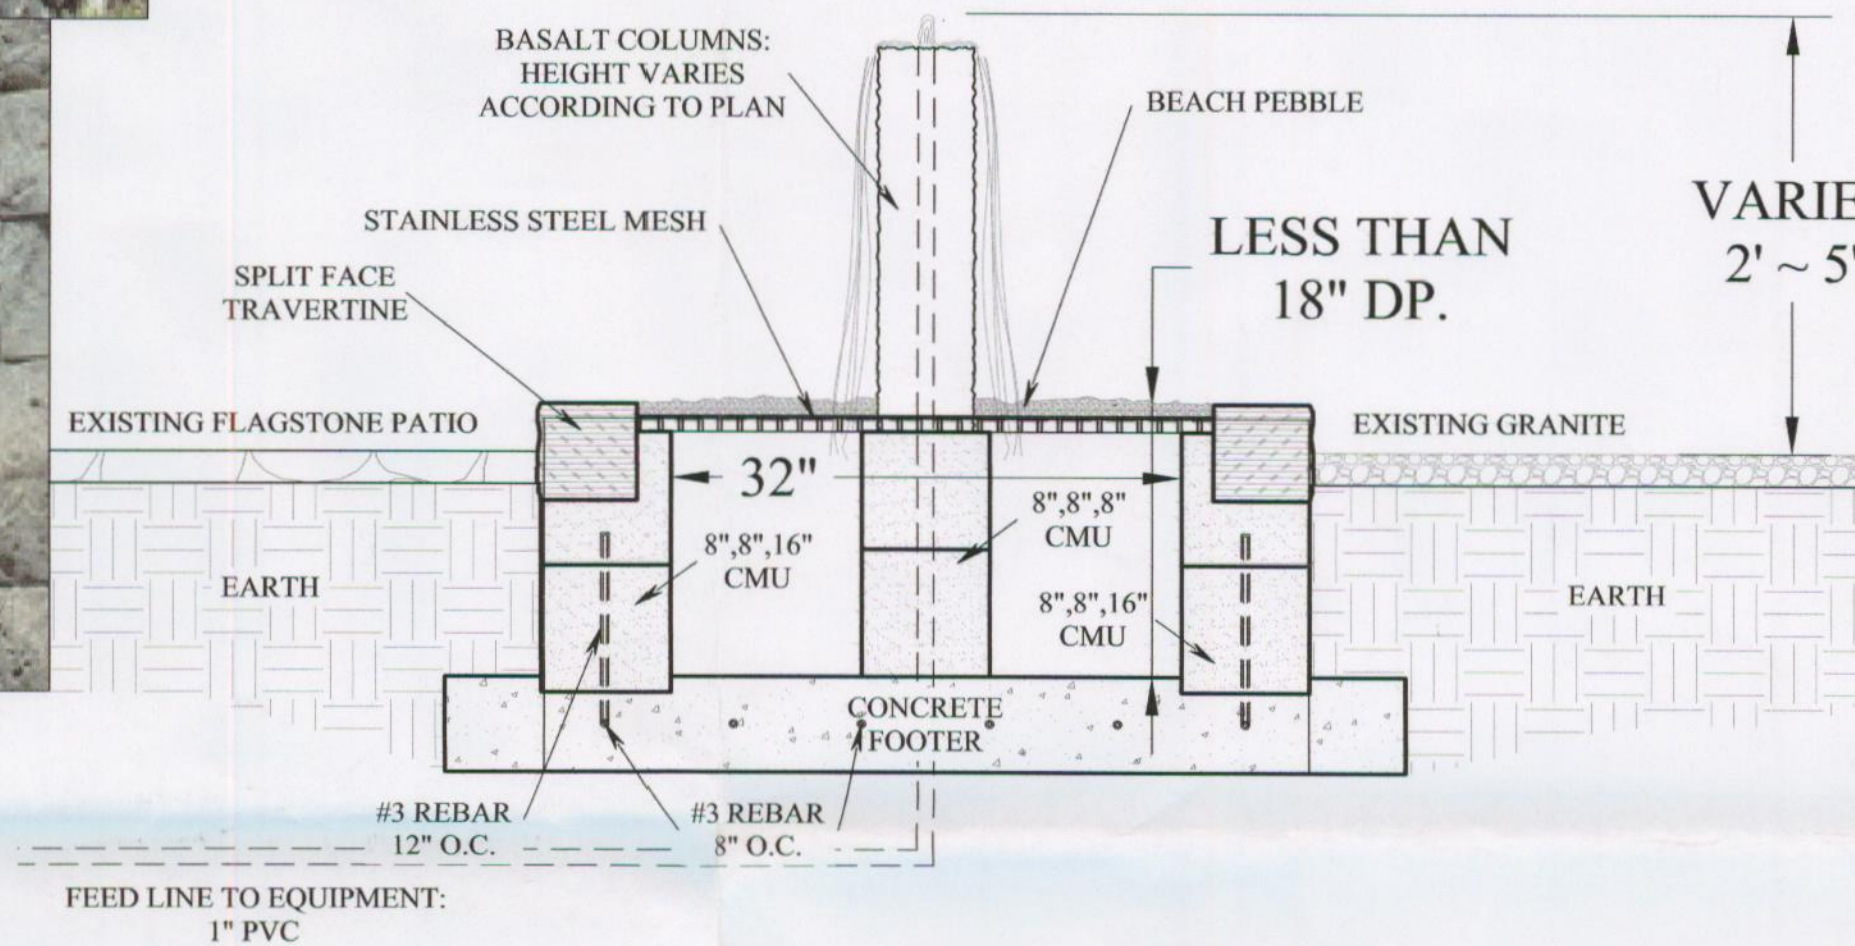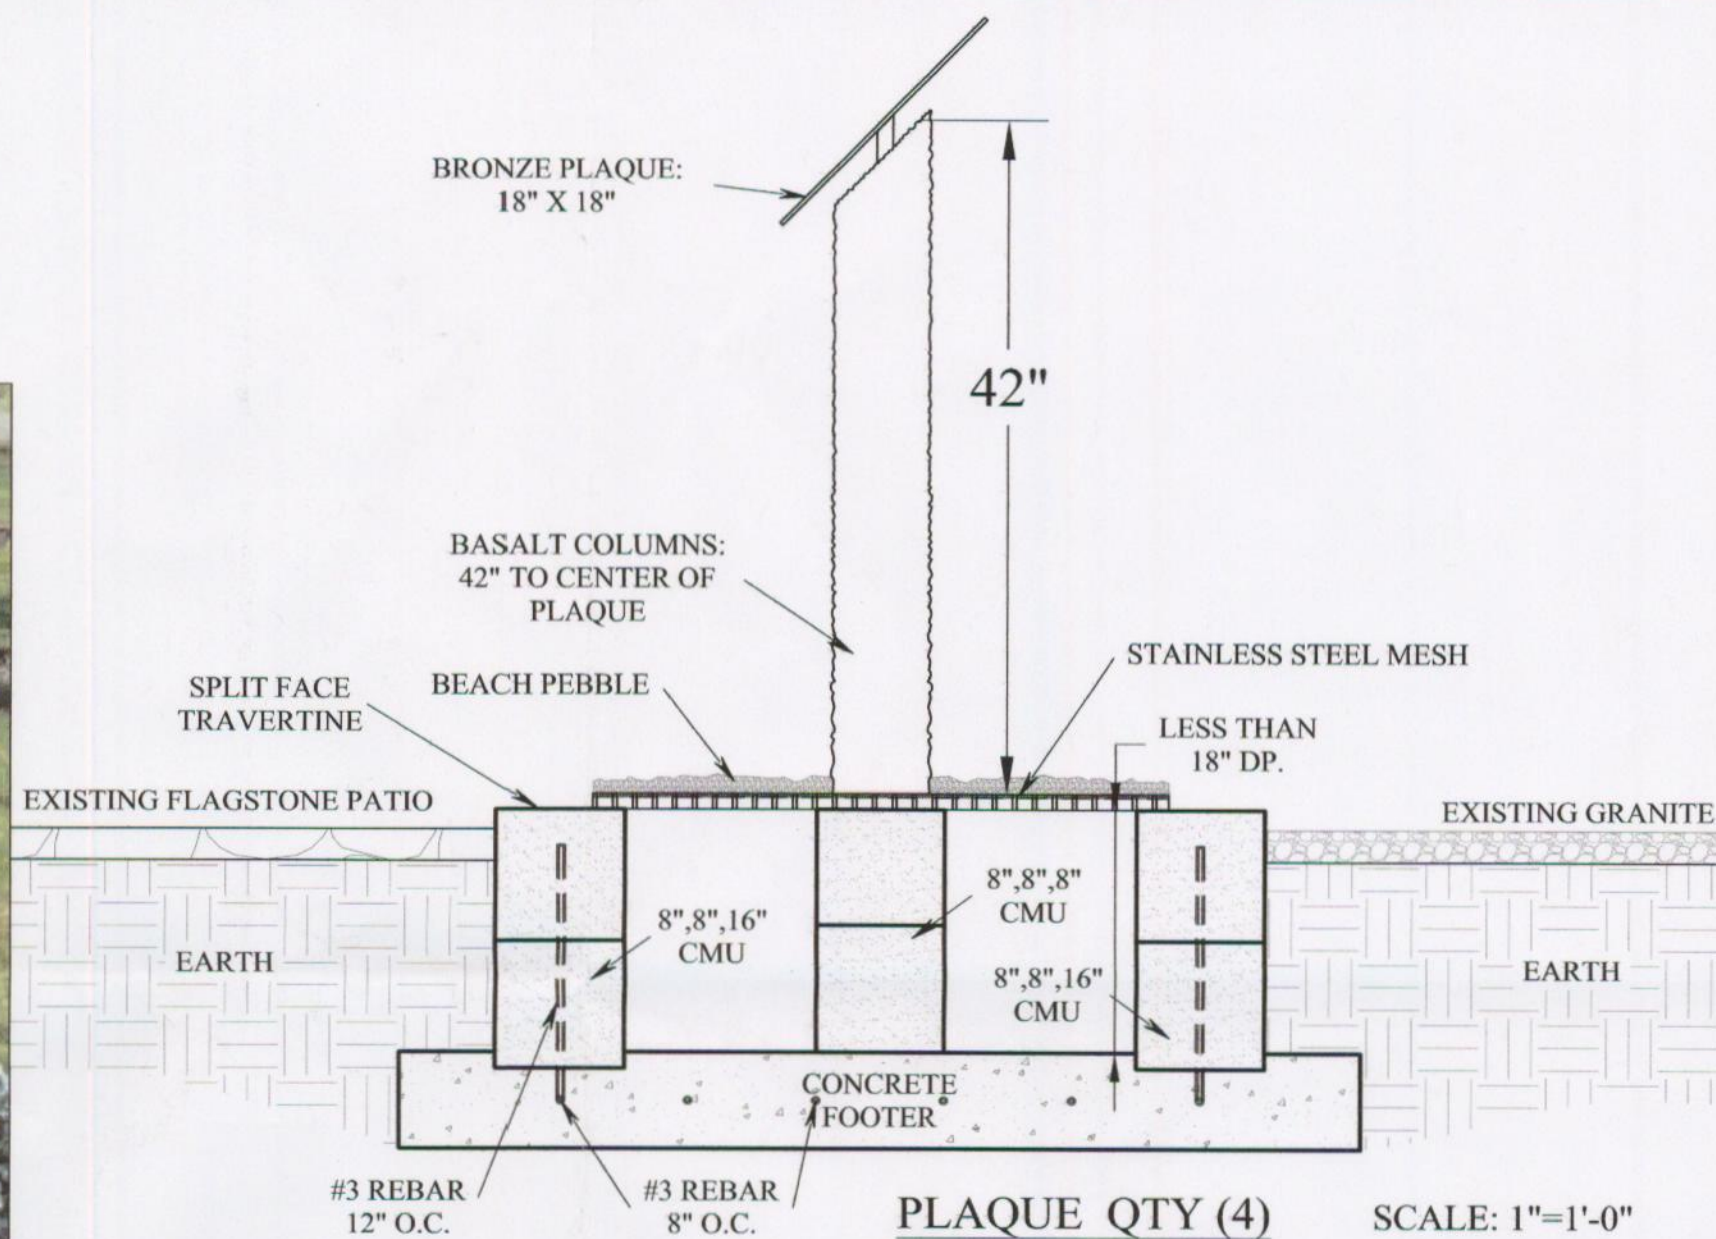

WATER FEATURE QTY (9) SCALE: 1"=1'-0"

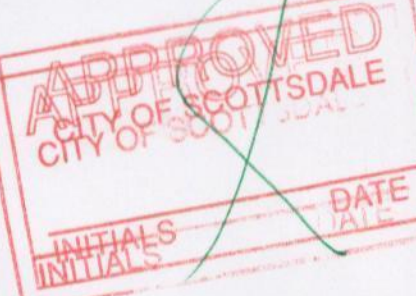

- 3/4" PVC CONDUIT
BURIED 18" - 110V 30'
- MUSIC AND MINISTRY
DEDICATION PLAQUE
- MILITARY SERVICE
DEDICATION PLAQUE
- DR. WILLIAM BOICE
DEDICATION PLAQUE

STORY PL



Landscape LED - 2-in-1 LED Accent
1571155
2-in-1 LED Accent - Underwater and Out of Water
Dia. /Width: 1.913 IN
Height: 2.01 IN

Available Finishes:
Stainless Steel

Technical Information			
Type	LAND_WATER_LIGHT	Bulb Included	N
Style	NONE	Voltage	12VAC
Finish Group	SILVER	UL CSA Listed	Y
Height	2.01 IN	Body Material	STAINLESS STEEL
Width	1.913 IN		

VEGETATION

DOUBLE STAKE ALL TREES

BOSQUE FILM	2 @ 24" BOX
Ulmus parvifolia	*SALVAGE/ TRANSPLANT*
CIMARRON TEXAS SAGE	10 @ 5 GAL
Leucophyllum zygophyllum	*SALVAGE/ TRANSPLANT*
BLUE BELLS	21 @ 5 GAL
Hyacinthoides non-scripta	*SALVAGE/ TRANSPLANT*
RED YUCCA	6 @ 5 GAL
Hesperaloe parviflora	*SALVAGE/ TRANSPLANT*
DWARF KATIE RUELLIA	35 @ 5 GAL
Ruellia brittoniana	*SALVAGE/ TRANSPLANT*
TRAILING ROSEMARY	13 @ 5 GAL
Rosmarinus officinalis	*SALVAGE/ TRANSPLANT*
YELLOW BELLS	16 @ 5 GAL
Tecoma stans	*SALVAGE/ TRANSPLANT*
SAQUARO	1 @ 12'
Carnegiea gigantea	*SALVAGE*

IRRIGATION

DRIP LINE	400 L'	*RECONFIGURE EXISTING*
DRIP VALVES	2	*RECONFIGURE EXISTING*
EMITTERS	107	2 G/HR
TIMER		*EXISTING*
P.V.B.		*EXISTING*

LEGEND

SITE WORK

F	STORY PLAQUE	1 @ 42" H
	BASALT COLUMNS:	4 @ 42" H
	BRONZE PLAQUE:	BY CHAPARRAL CHRISTIAN
	STAINLESS STEEL MESH	
	BEACH PEBBLE	

H2O FEATURE

W	DEDICATION WATER FEATURE	135 SOFT @ 18" DEPTH
	BASALT COLUMNS:	13 @ 1(1H),2(2H),2(3H),4(3.5H),2(4H),1(5H)
	BRASS DEDICATION PLAQUE:	3 BY CHAPARRAL CHRISTIAN
	INCLUDES: PUMP, WATER LEVELER, TIMER	
	BEACH PEBBLE INTERIOR:	2 TONS
	SPLIT-FACE TRAVERTINE STONE CAP & BORDER:	165 SOFT
	NOTE: 6" ABOVE GRADE	

LIGHTS

	LED UNDERWATER LIGHTS	9 @ 1.5 WATTS
		KICHLER 15711 (STAINLESS STEEL)

ELECTRICAL


	TRANSFORMER/TIMER	1 @ 100 WATTS
		(TYPE: VISTA (80% RULE))
	GFI	W/ 5 L' OF ELECTRIC RUN PER GFI
	LOW VOLTAGE WIRE	25 L' @ 10 G
	TOTAL WATT LOAD:	14 WATTS

CREATIVE ENVIRONMENTS
8920 S. Hardy Dr. Tempe, AZ 85284
www.creativeenvironments.com
"Building award winning outdoor
environments for over 60 years"

CREATIVE
ENVIRONMENTS
Design & Landscape

CHAPARRAL CHRISTIAN
DEDICATION FOUNTAIN
6451 E SHEA BLVD
SCOTTSDALE AZ 85254

CREATIVE
ENVIRONMENTS
Swimming Pools & Spas

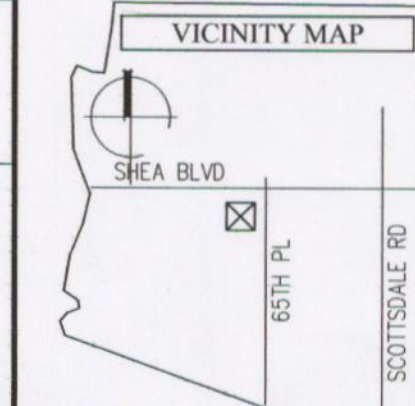

REVISIONS

DATE	BY	REVISION
7/18/11	MM	-/-/-/-
7/20/11	TAB	

COMPANY PROPRIETARY

** THIS PLAN & DESIGN ARE PROPRIETARY
OF CREATIVE ENVIRONMENTS.
NOT TO BE DUPLICATED **

DATE:	6/20/11
SCALE:	1/4"=1'-0" AND NOTED
DESIGN:	KS
DRAFT:	TAB
ELLA:	10SC13139
POOL ELLA:	
LANDSCAPE PLAN	
SHEET:	OF 1