



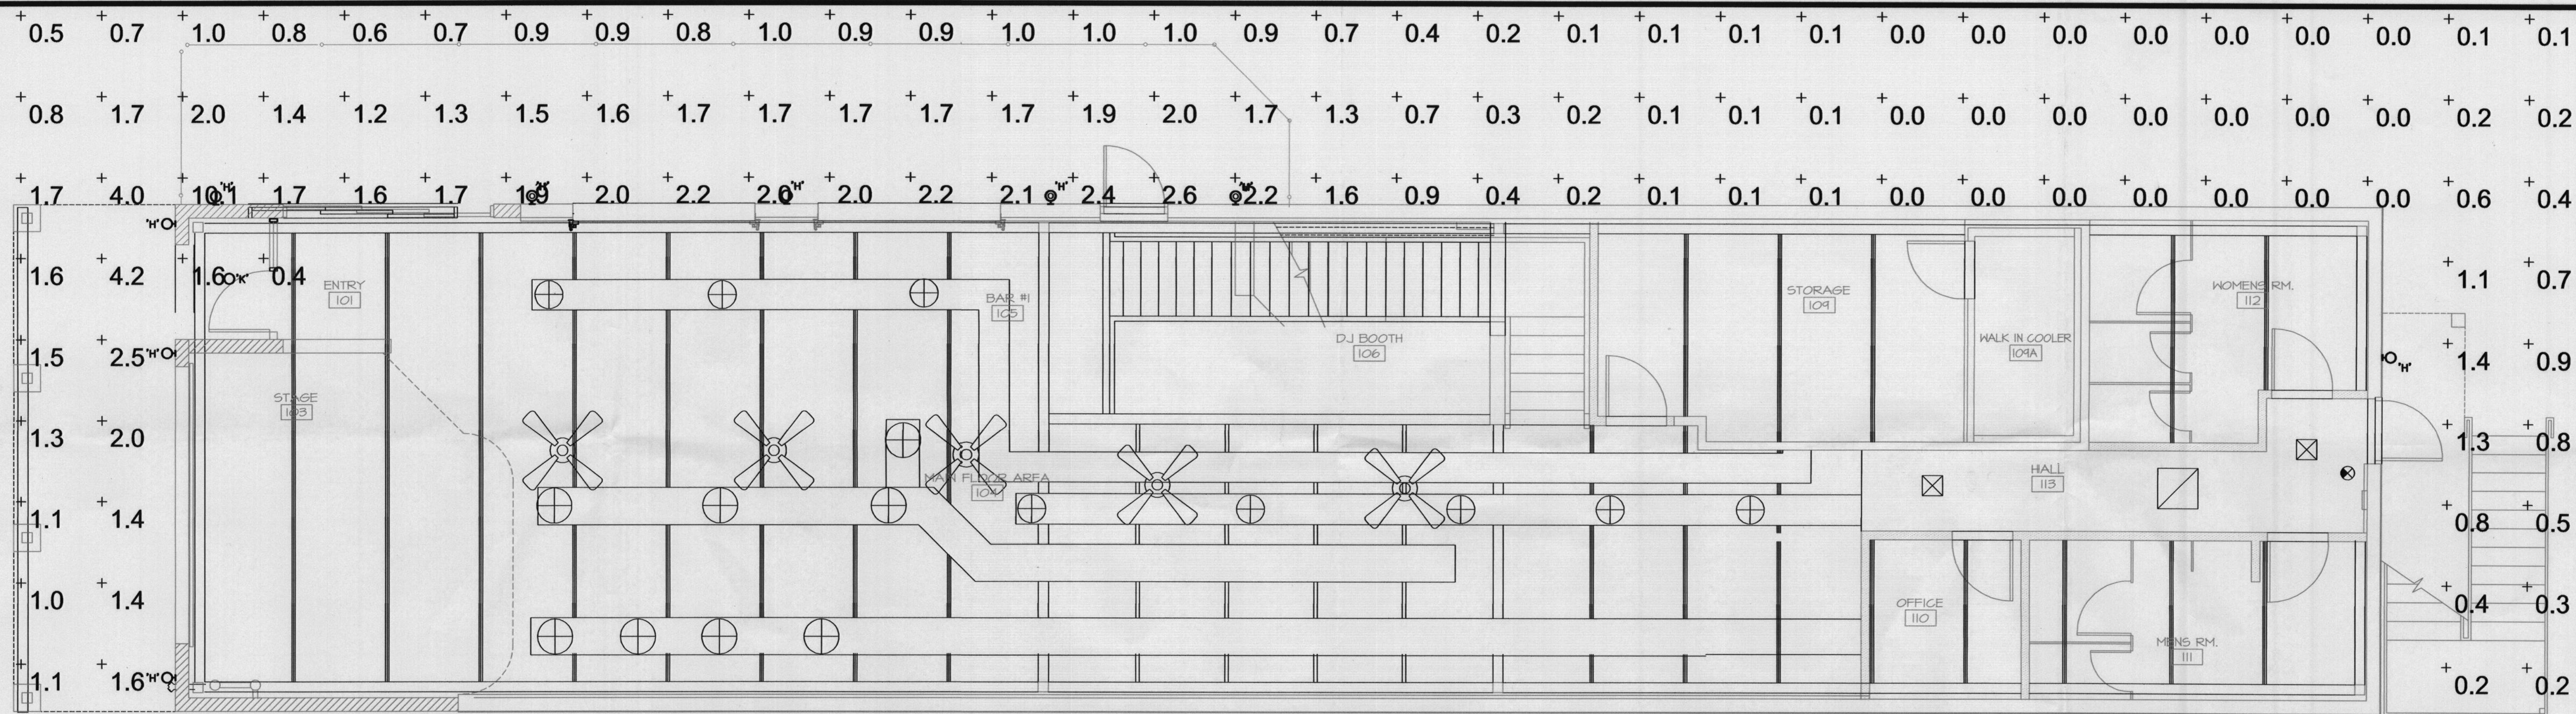

**1st FLOOR EXTERIOR
PHOTOMETRIC PLAN**

SCALE: 1/4" = 1'-0" NORTH

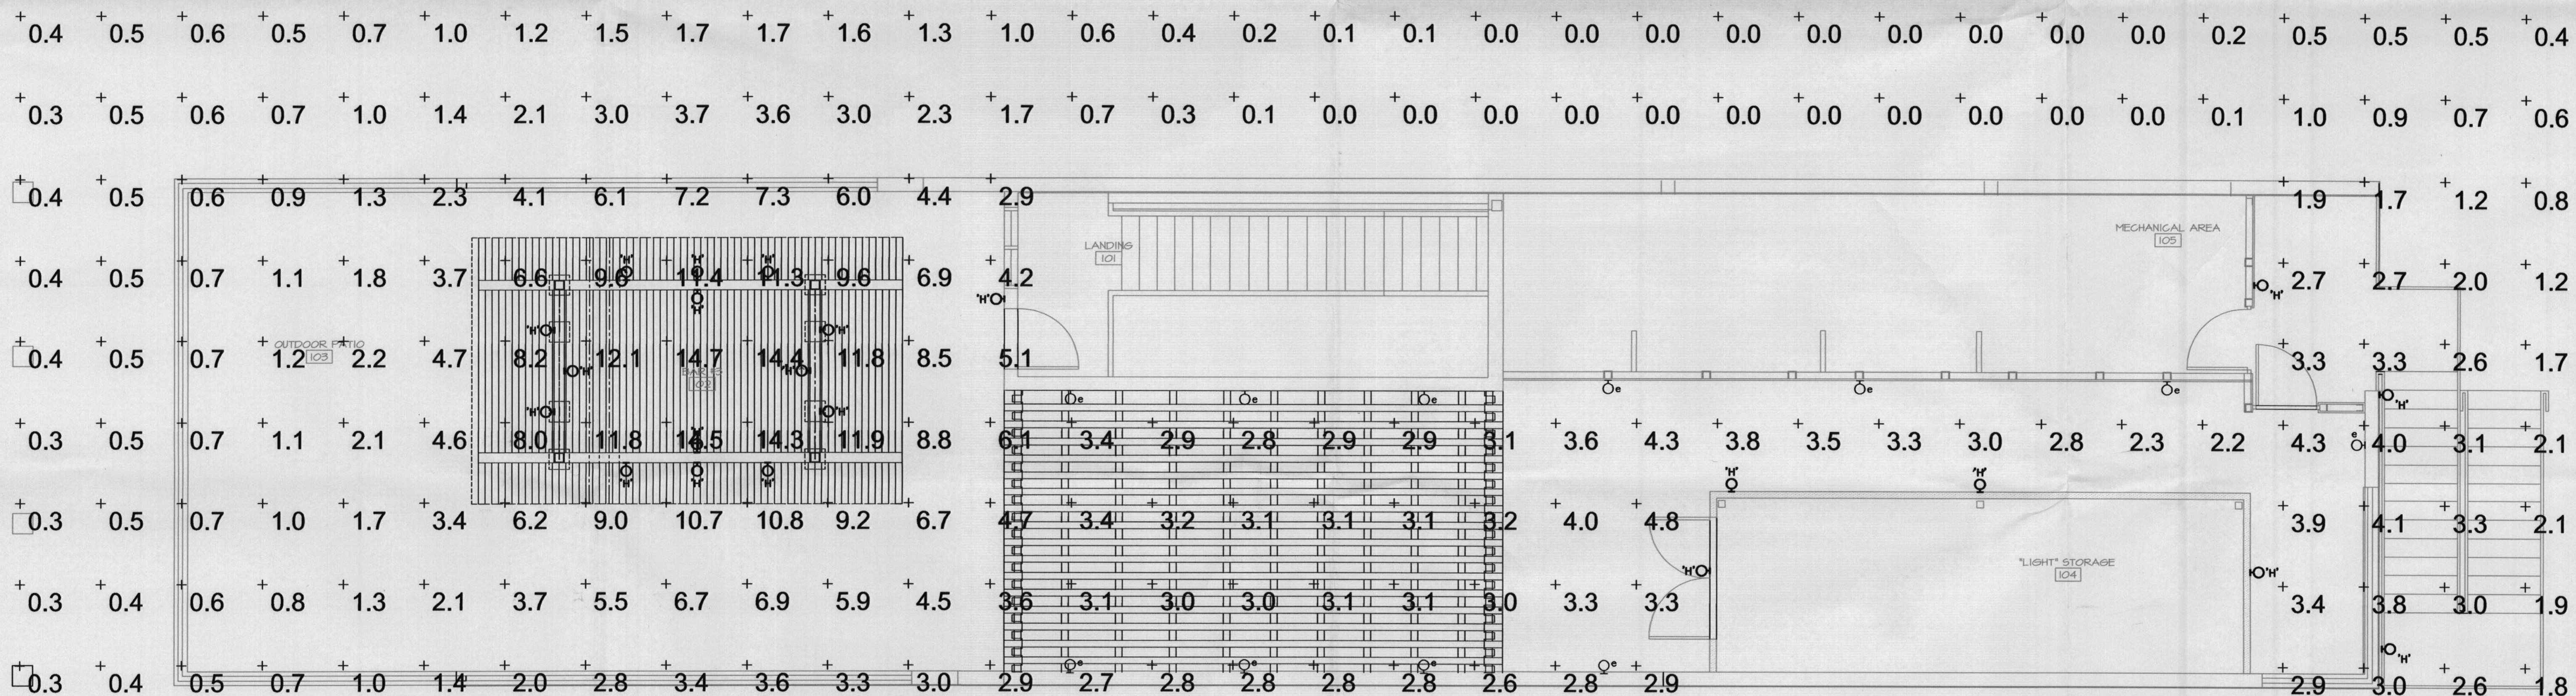

**2nd FLOOR EXTERIOR
PHOTOMETRIC PLAN**

SCALE: 1/4" = 1'-0" NORTH

NOTE:
FIXTURE 'H' MOUNTED AT +84" A.F.G.




**ASSOCIATED
ENGINEERING
INCORPORATED**

11410 North Cave Creek Rd
Phoenix, Arizona 85020
TEL. (602) 274-8988
FAX. (602) 274-9188

SIXTY FIRST PLACE ARCHITECTS, LTD.
7100 EAST INDIAN SCHOOL, SUITE L
SCOTTSDALE, ARIZONA 85251
PHONE (480) 947-8944 FAX (480) 947-9588

ROCKBAR
4245 N. CRAFTSMAN COURT
SCOTTSDALE, AZ.

EXTERIOR PHOTOMETRIC PLANS

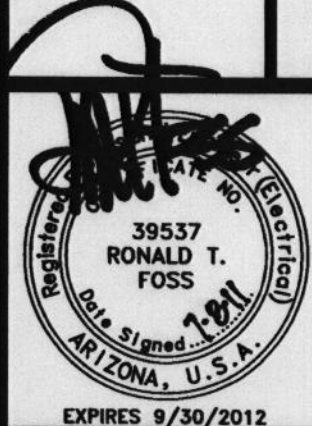

REVISIONS	DATE
1	
2	
3	
4	
5	
6	
7	
8	
9	
10	

**SIXTY
FIRST
PLACE
ARCHI
TECTS**

JOB NUMBER
11024

DATE
09/12/06

SHEET NO.
E3.1