



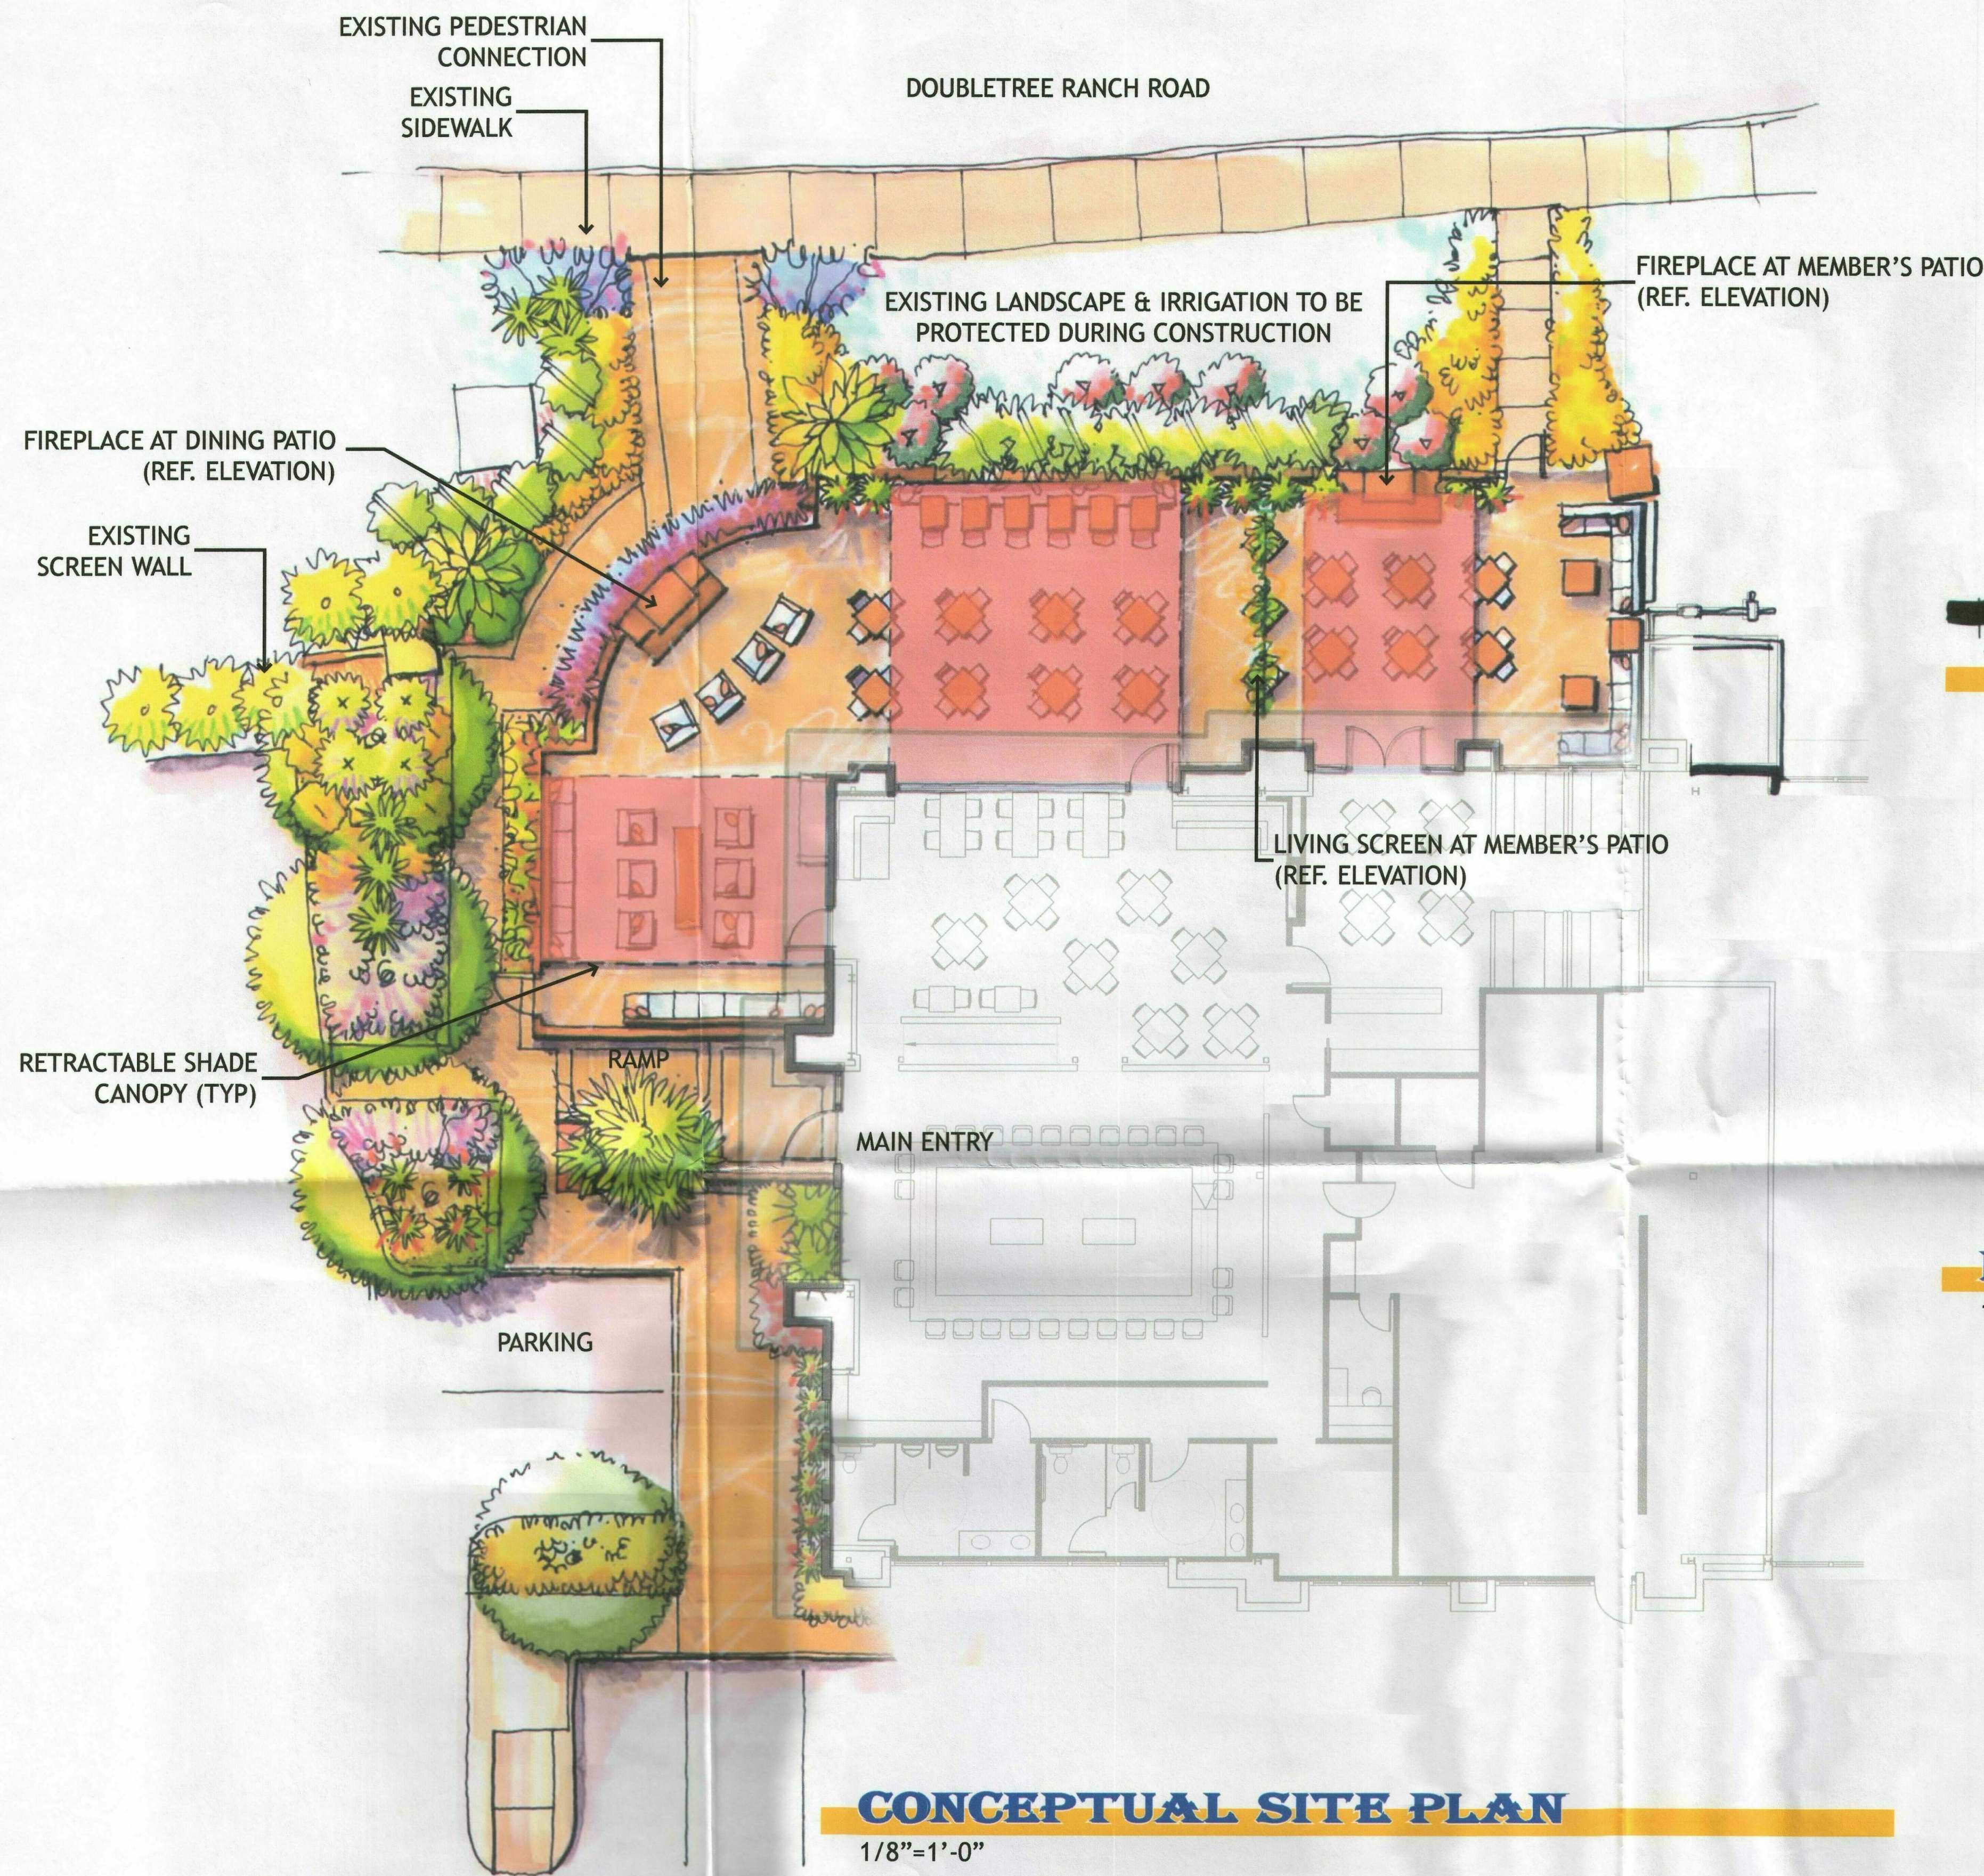

TYPICAL FIREPLACE ELEVATION

1/2"=1'-0"

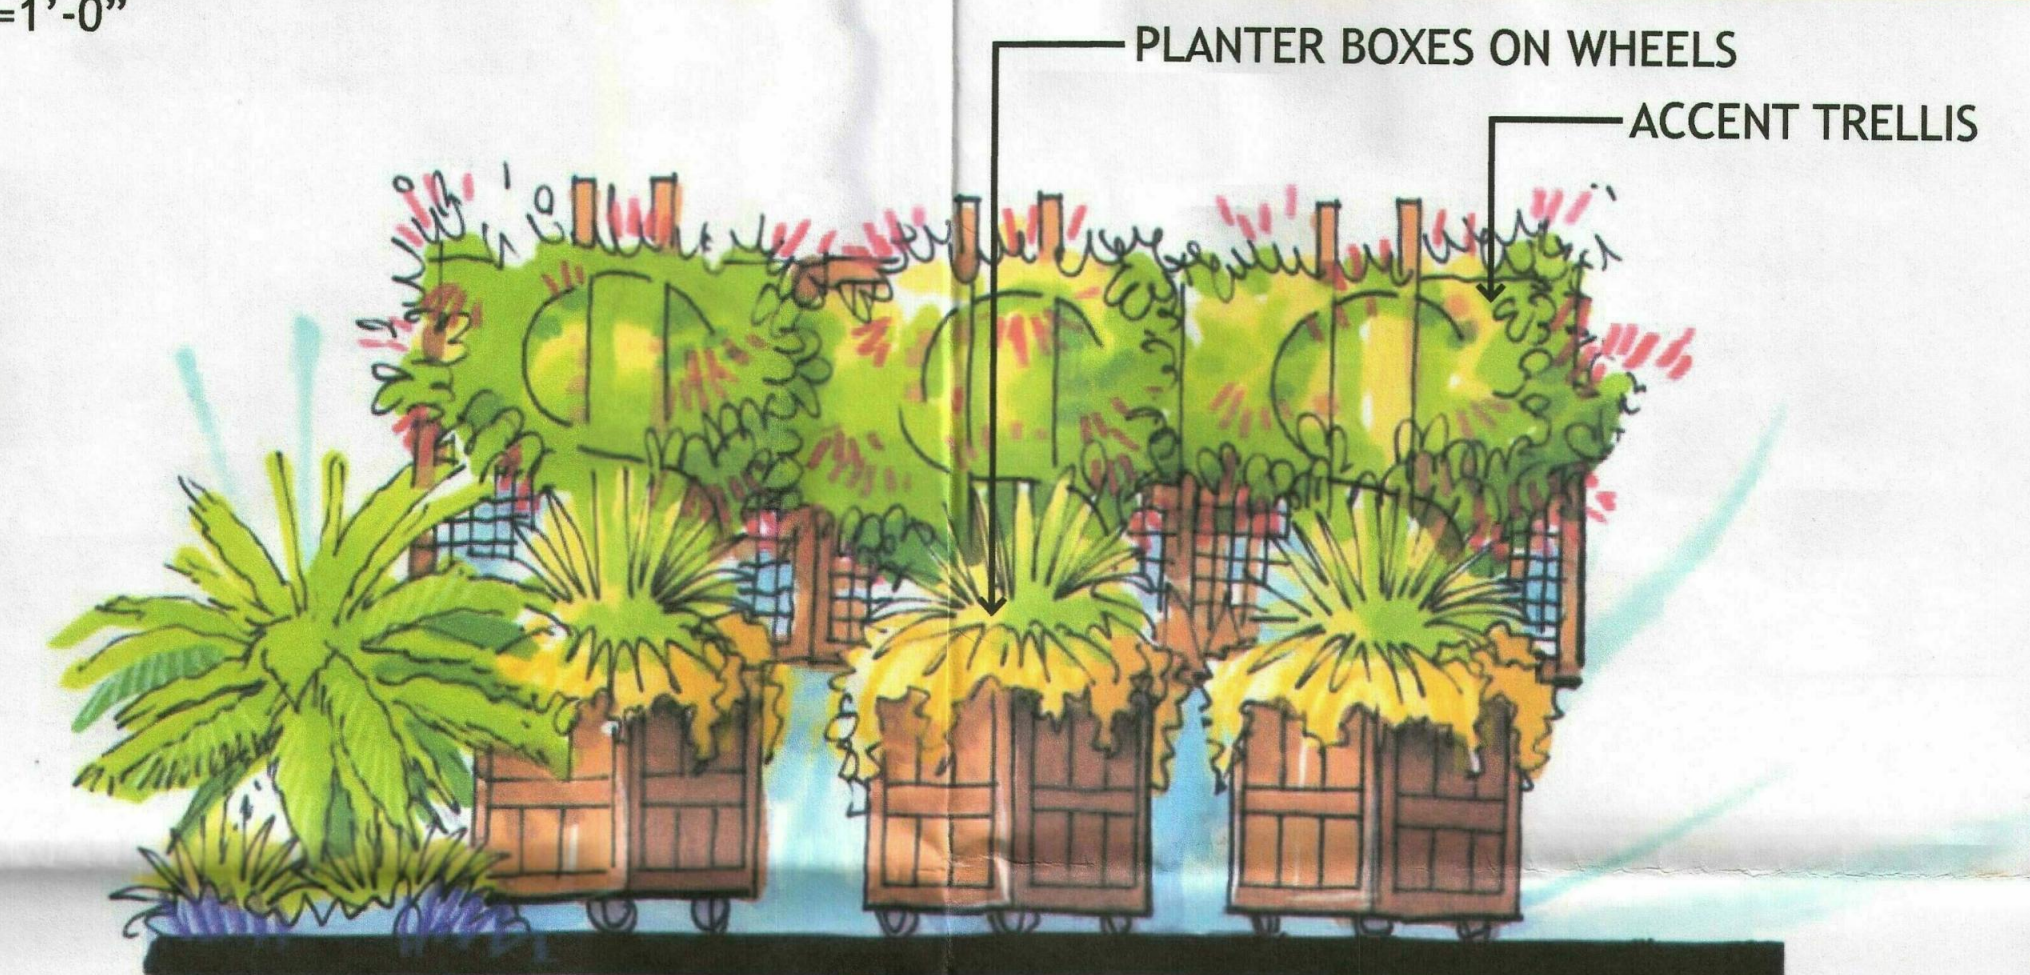

LIVING SCREEN AT MEMBER'S PATIO

1/2"=1'-0"

PLANT PALETTE

TREES

Existing Tree
Quercus virginiana 'Cathedral'

Existing Tree
Cathedral Live Oak

ACCENTS

Aloe x 'Blue Elf'
Aloe vera
Phoenix roebelenii
Hesperaloe parviflora
Pedilanthus macrocarpus

Blue Elf Aloe
Medicinal Aloe
Pygmy Date Palm
Giant Hesperaloe
Slipper Plant

SHRUBS

Dodonaea viscosa 'Purpurea'
Dodonaea viscosa
Nerium oleander 'Petite Pink'
Rosa banksiae
Rosmarinus officinalis
Ruellia brittoniana
Tecoma stans
Tecoma stans 'Orange Jubilee'

Purple Hopseed Bush
Hopseed Bush
Petite Pink Oleander
Lady Banks Rose
Rosemary
Ruellia
Yellow Bells
Orange Jubilee

GROUNDCOVERS

Lantana 'Lavender Ice'
Lantana 'New Gold'
Ruellia spp. 'Katie'
Zephyranthes candida

Pur/White Lantana
New Gold Lantana
Katie Ruellia
Rain Lily

