



NORTH - SOUTH SECTION

optima®

08.16.10

Site Sections




OPTIMA SONORAN VILLAGE

DAVID HOVEY AND ASSOCIATES ARCHITECT, INC 7147 EAST RANCHO VISTA DRIVE, SUITE 104, SCOTTSDALE, AZ 85251

88-DR-2010

1st: 8/13/2010

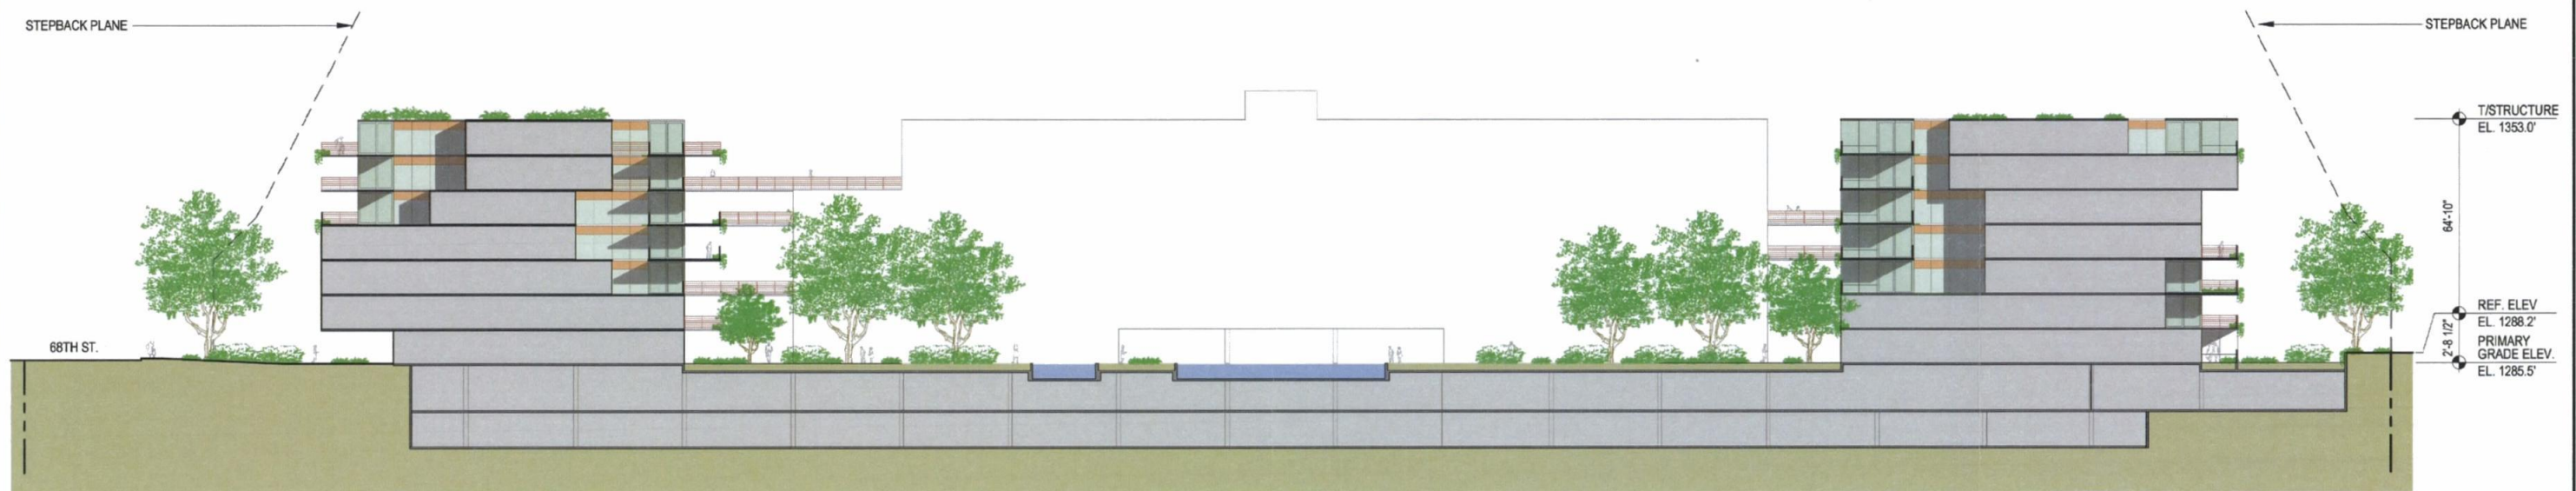

EAST - WEST SECTION

optima®

08.16.10

Site Sections



OPTIMA SONORAN VILLAGE

DAVID HOVEY AND ASSOCIATES ARCHITECT, INC 7147 EAST RANCHO VISTA DRIVE, SUITE 104, SCOTTSDALE, AZ 85251

88-DR-2010

1st: 8/13/2010