
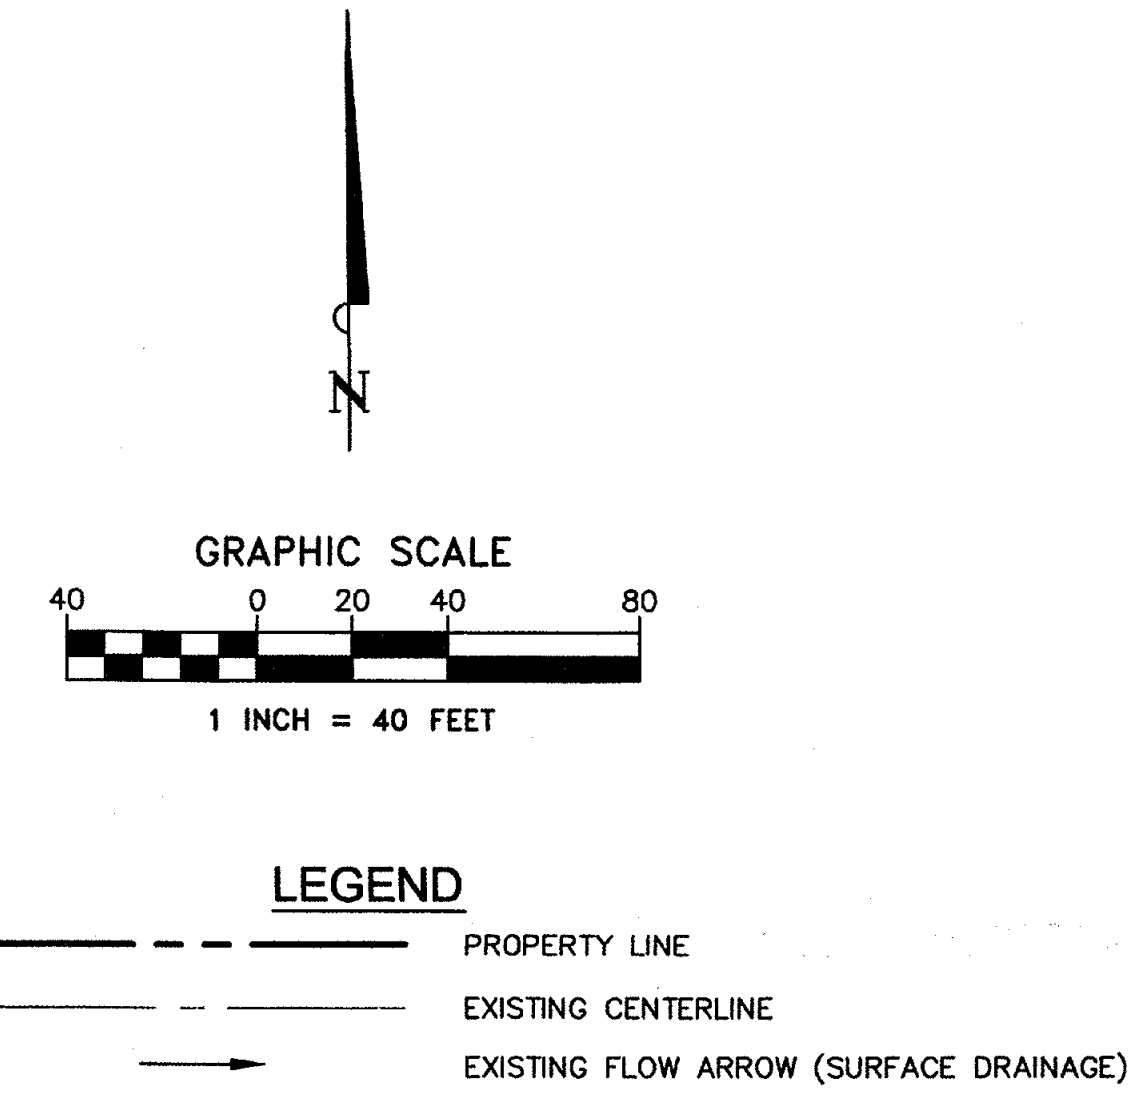


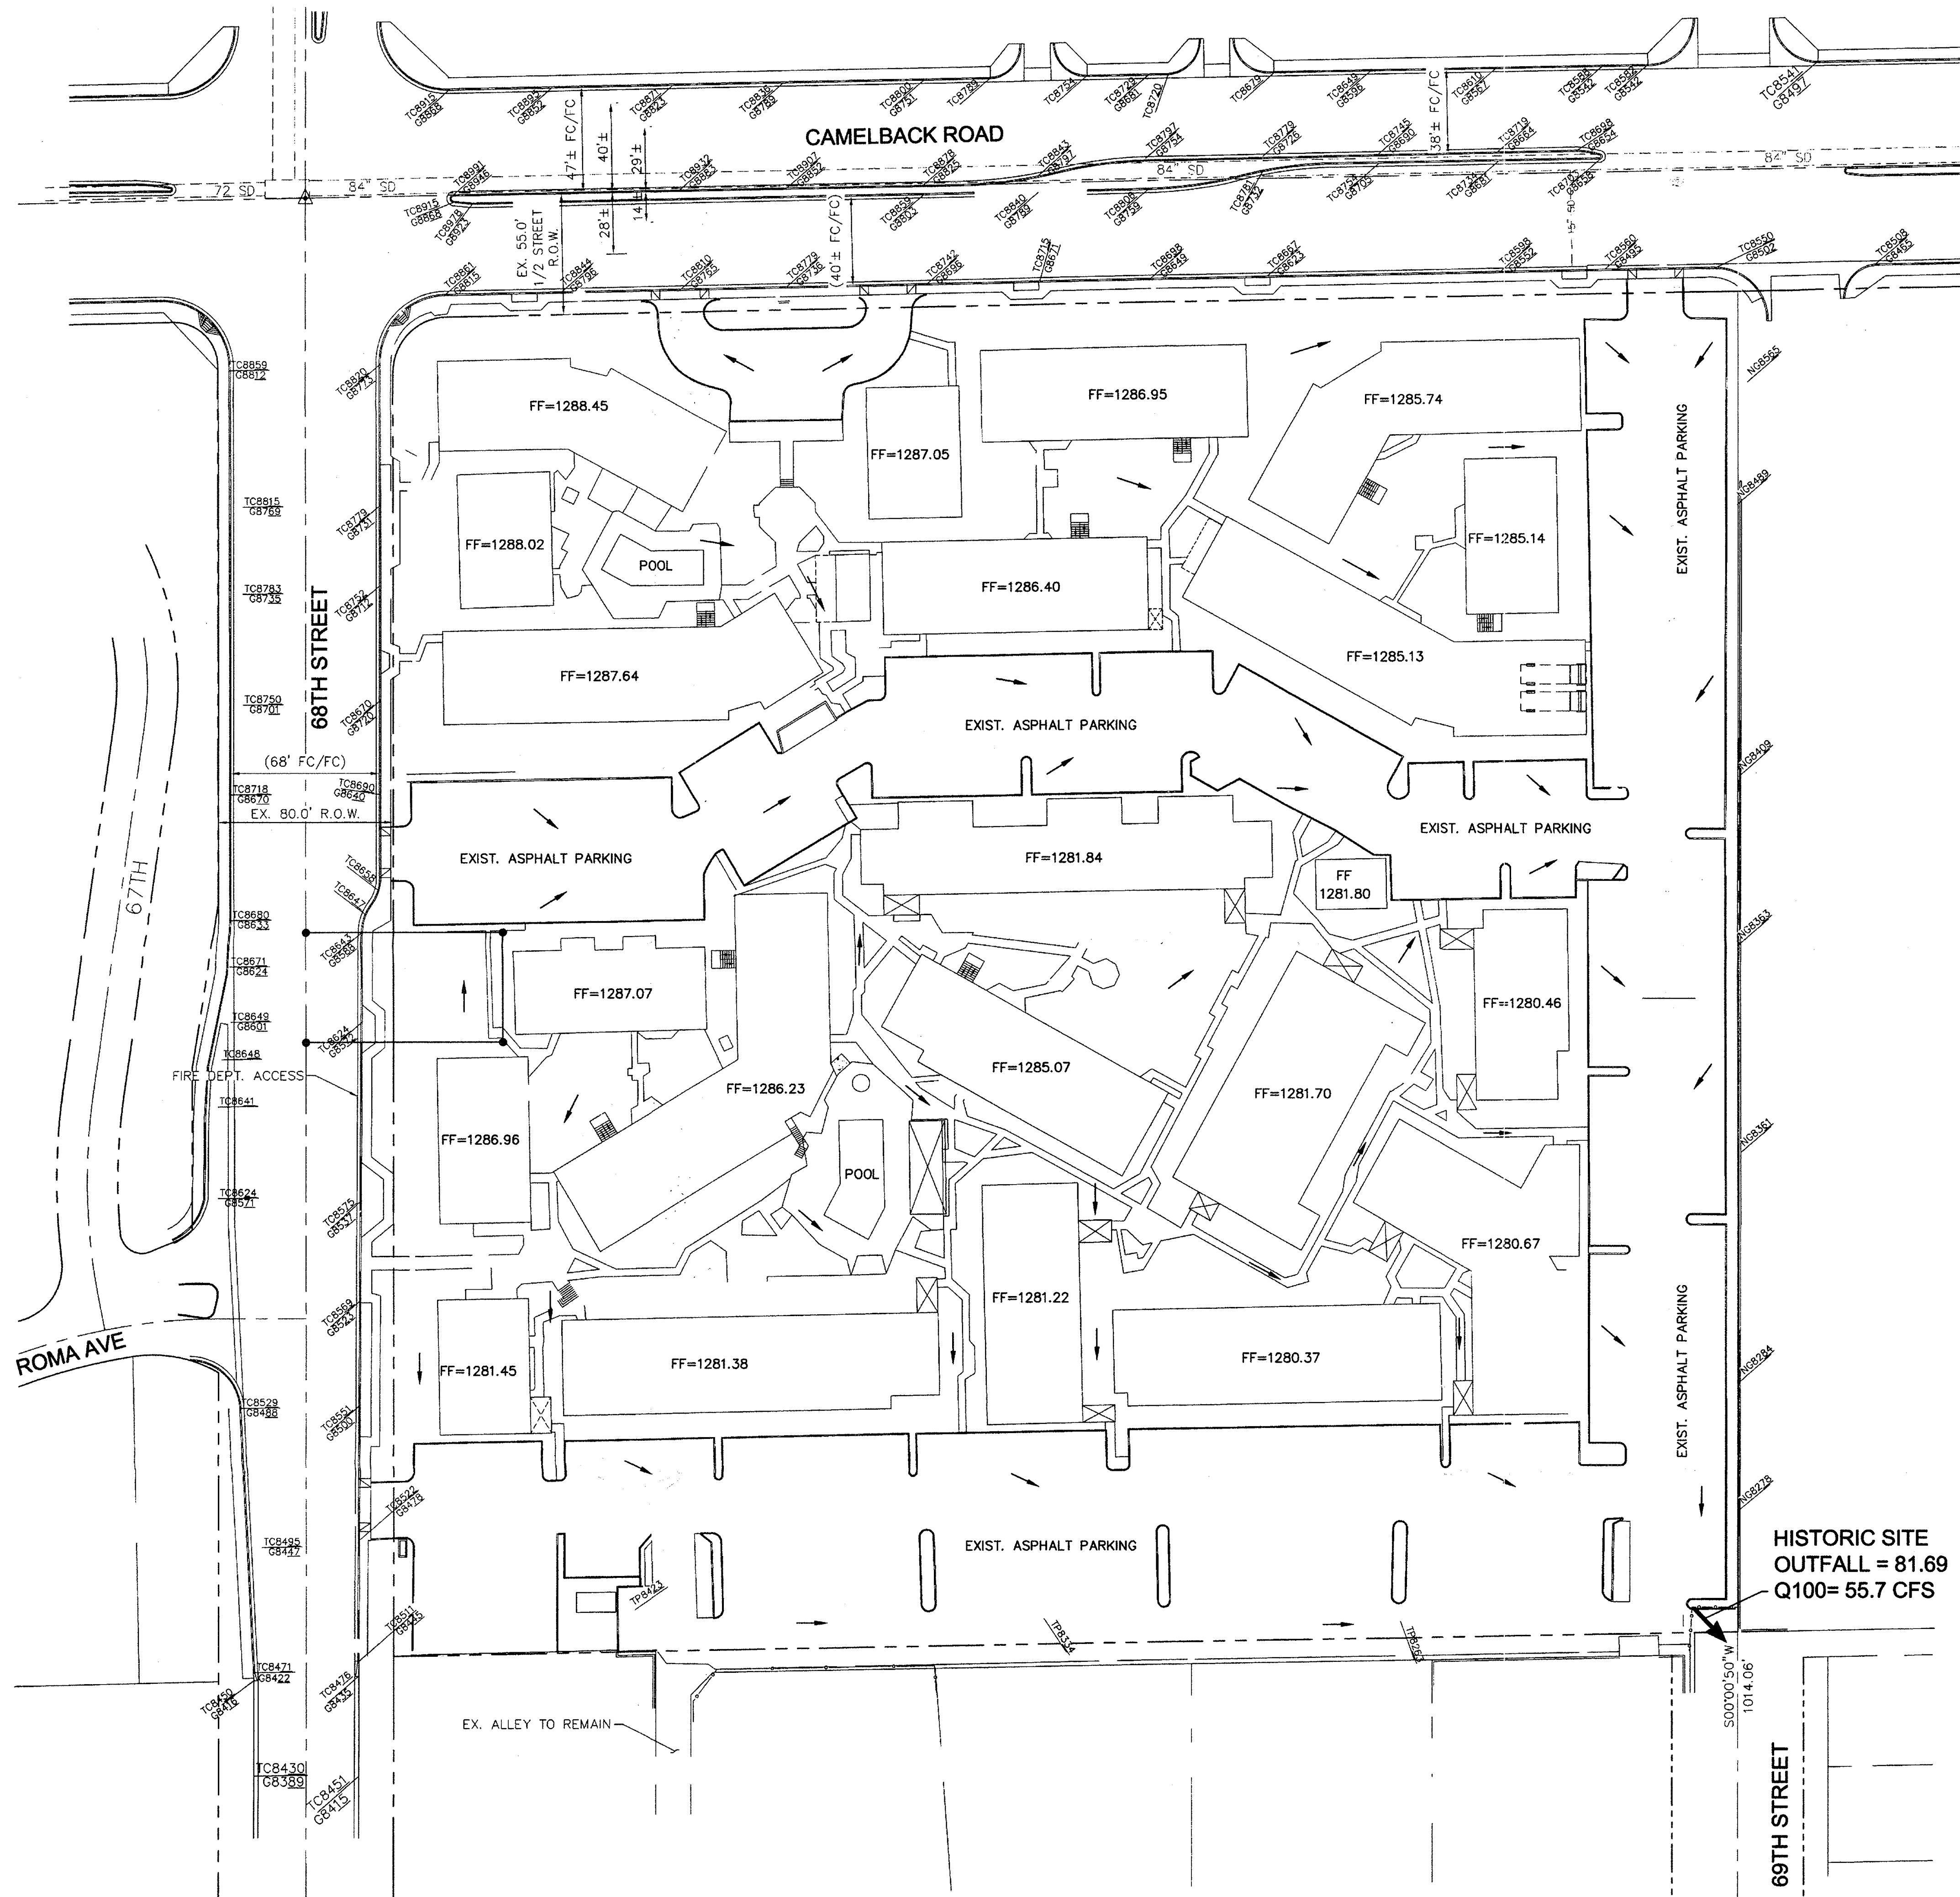

DRAINAGE AREA CALCULATIONS:

BUILDING AREA	= 112,818 SF
HARDSCAPE AREA	= 179,729 SF
LANDSCAPE AREA	= 81,193 SF
TOTAL AREA	= 373,740 SF

NO.	DATE	DESCRIPTION
 Entellus™ 2255 N. 44th Street Suite 125 Phoenix, AZ 85008.3279 Tel 602.244.2666 Fax 602.244.8947 E-mail Entellus.com		
optima. ARCHITECTURE DEVELOPMENT CONSTRUCTION 7147 EAST RANCHO VISTA DRIVE, SUITE 104, SCOTTSDALE AZ 85251 TEL: (480) 874-9900 FAX: (480) 874-9910		
THE OWNER, ARCHITECT, AND ENGINEER EXPRESSLY DISCLAIM ANY RESPONSIBILITY ARISING FROM ANY UNAUTHORIZED USE OF THESE PLANS, DRAWINGS, AND NOTES. ANY AUTHORIZATION MUST BE IN WRITING. THIS DRAWING COPY MAY HAVE BEEN REPRODUCED AT A SIZE DIFFERENT THAN ORIGINALLY DRAWN. THE OWNER, ARCHITECT, AND ENGINEER ASSUME NO RESPONSIBILITY FOR THE USE OF INCORRECT SCALE. DRAWINGS ARE NOT TO BE SCALED.		
OPTIMA SONORAN VILLAGE PRE - DEVELOPMENT GRADING & DRAINAGE EXHIBIT		
SCALE: 1"=40' DATE: 04.15.11		