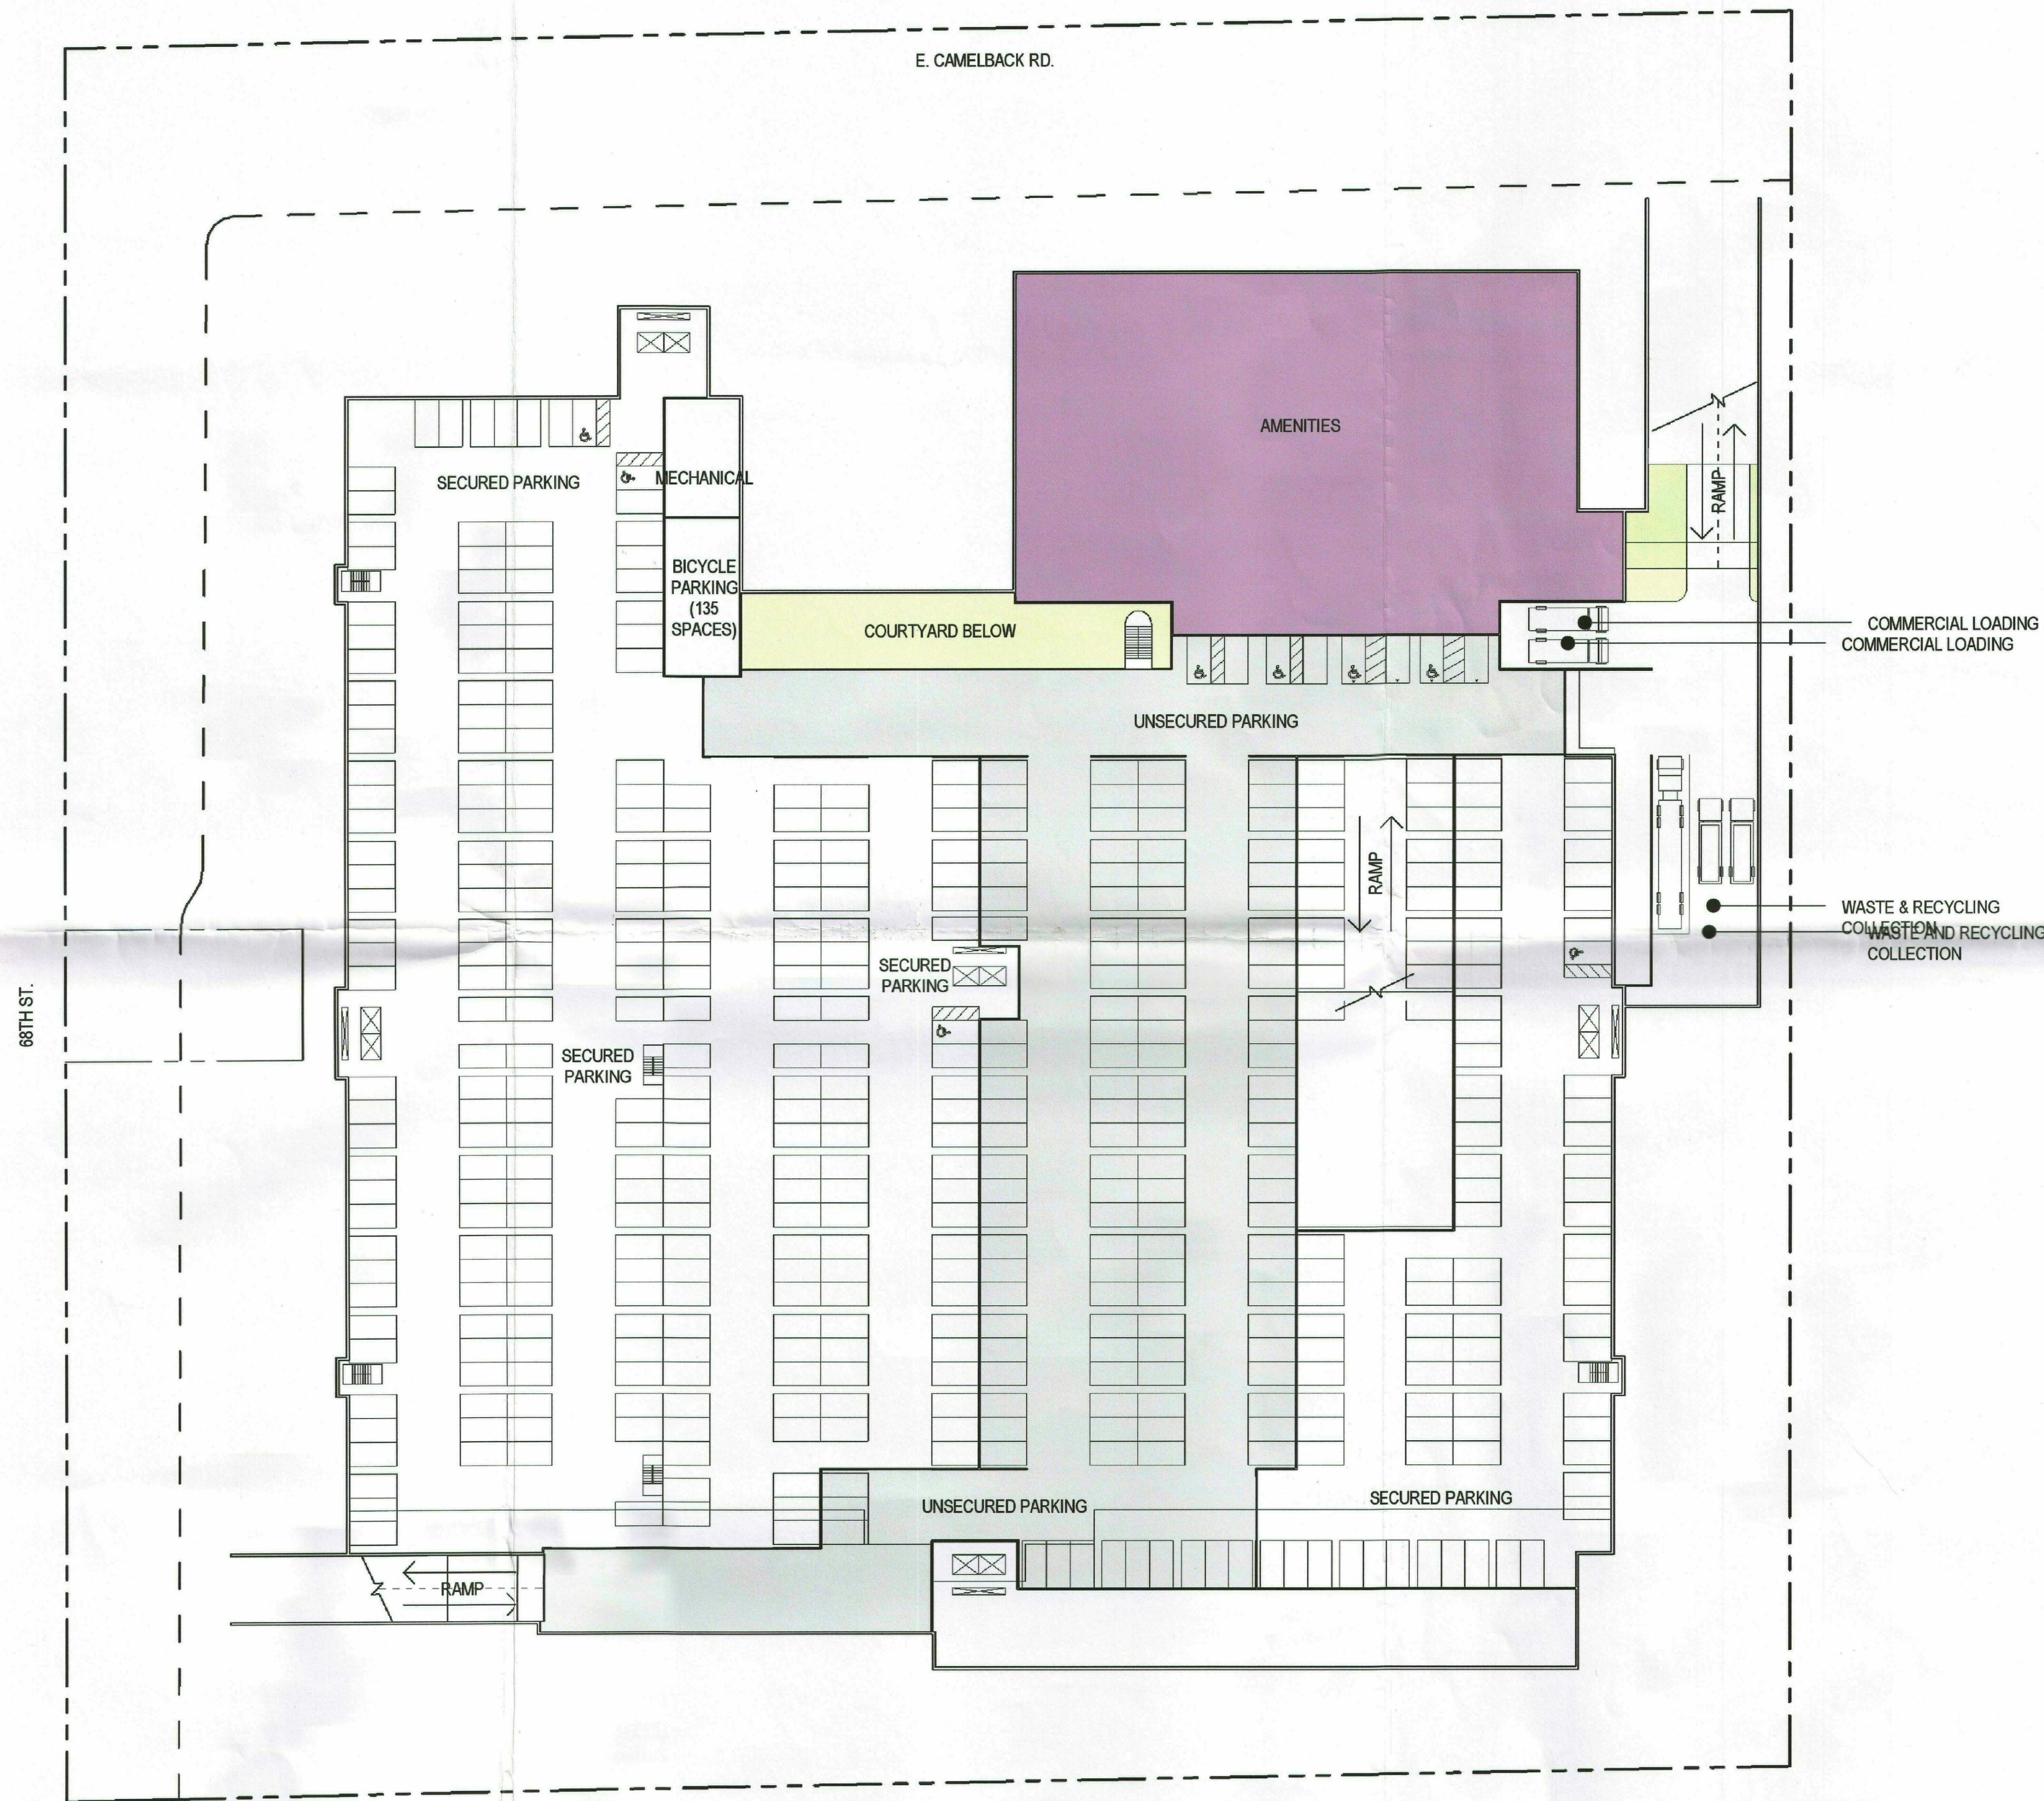


OPTIMA SONORAN VILLAGE

optima®

08.16.10


DAVID HOVEY AND ASSOCIATES ARCHITECT, INC 7147 EAST RANCHO VISTA DRIVE, SUITE 104, SCOTTSDALE, AZ 85251

88-DR-2010
1st: 8/13/2010


8/13/2010 12:04:13 PM

C:\Reinf\scs\5100 OVERALL SCHEMATIC central netaf.rvt

C:\Realt\cadd\5130_OVERALL1 SCHEMATIC.nct nct\pnt

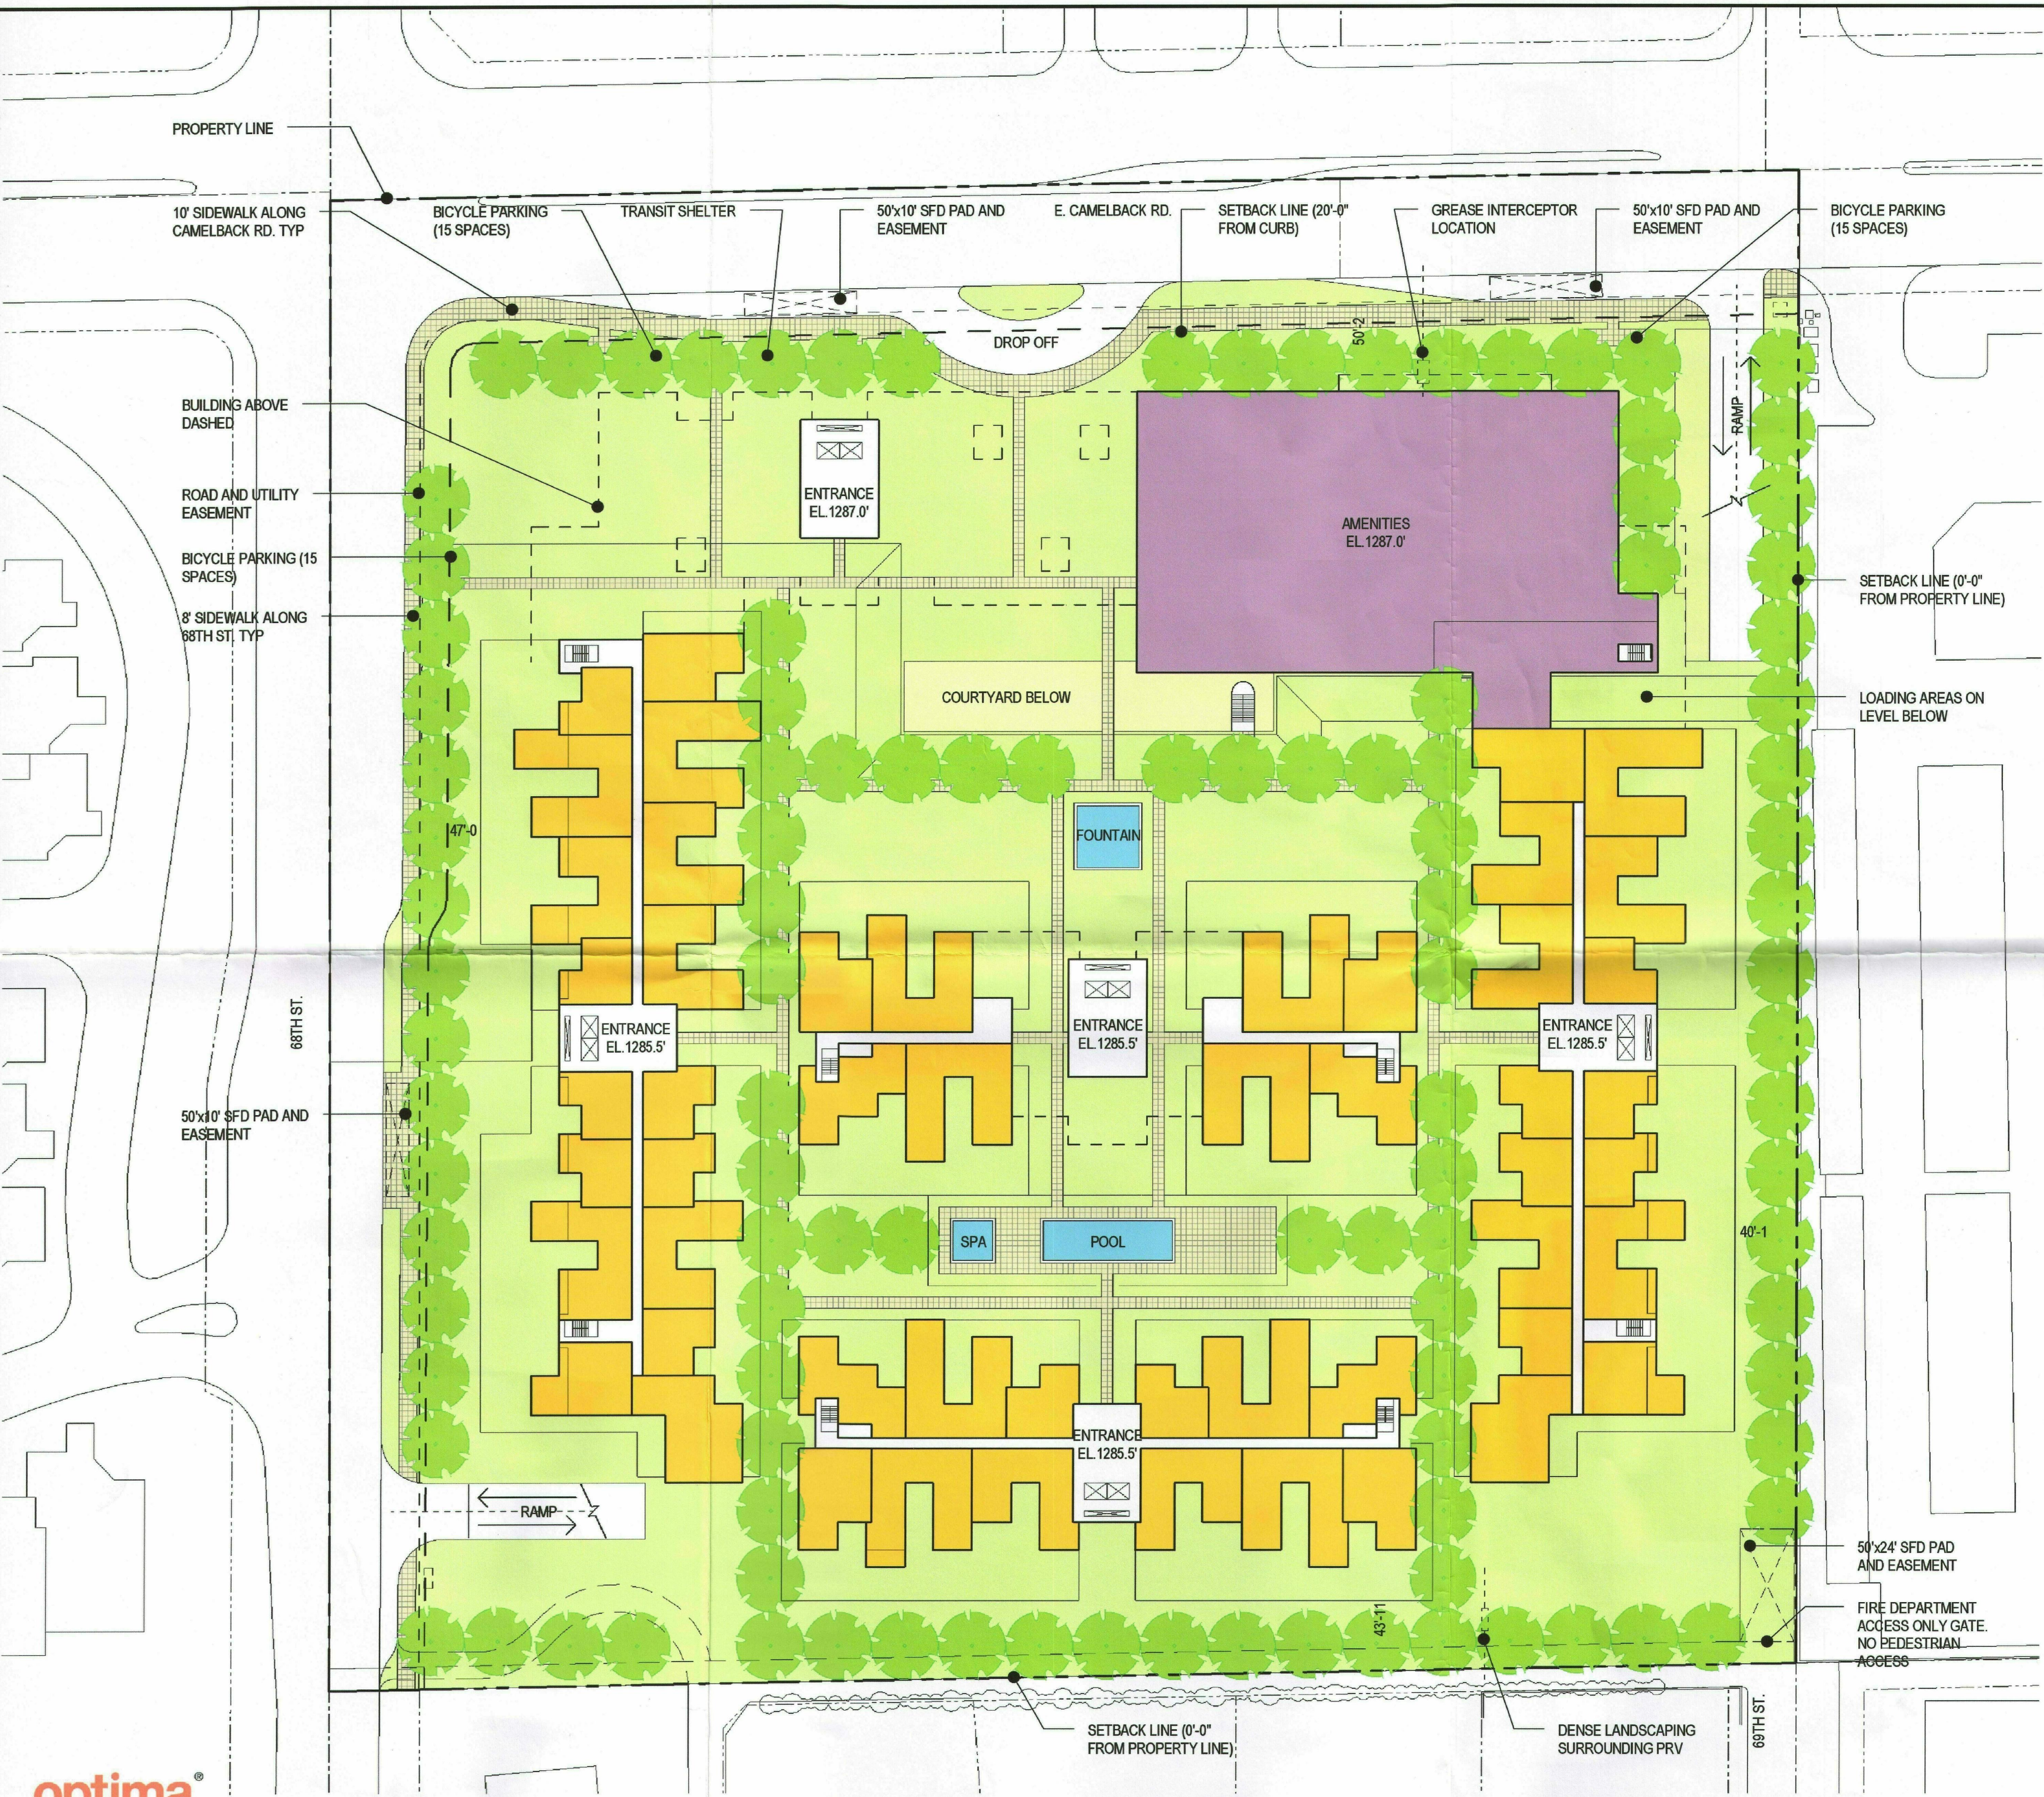


Floor Plan Worksheet Data		
Floor	Common Area	Residential Area
Level 1	13269 SF	71633 SF
Level 2	10669 SF	88660 SF
Level 3	15600 SF	122974 SF
Level 4	15763 SF	113756 SF
Level 5	13062 SF	96559 SF
Level 6	13063 SF	96559 SF
Level 7	13063 SF	96559 SF
	94487 SF	686700 SF

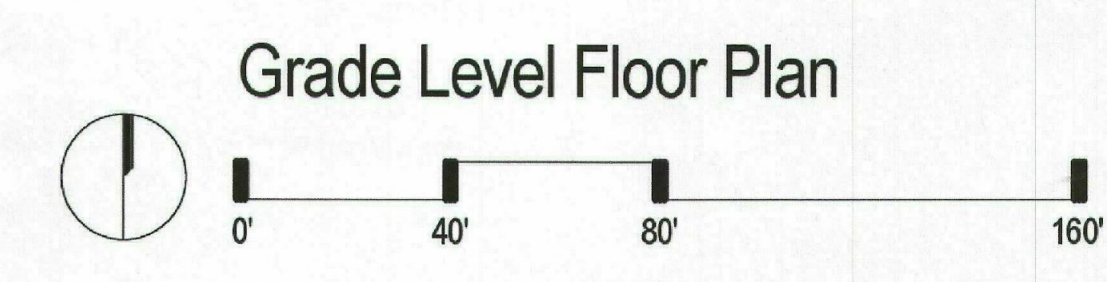



Floor Plan Worksheet Data		
Floor	Common Area	Residential Area
Level 1	13269 SF	71633 SF
Level 2	10669 SF	88660 SF
Level 3	15600 SF	122974 SF
Level 4	15763 SF	113756 SF
Level 5	13062 SF	96559 SF
Level 6	13063 SF	96559 SF
Level 7	13063 SF	96559 SF
	94487 SF	686700 SF

Level 6 Floor Plan

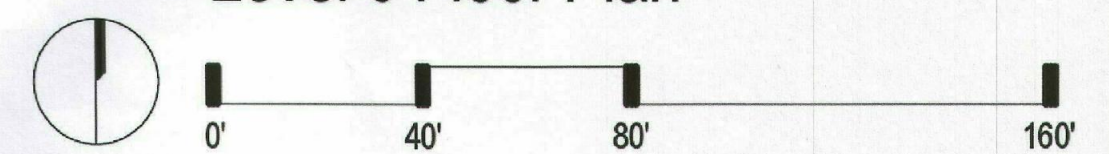

OPTIMA SONORAN VILLAGE

optima®

08.16.10

DAVID HOVEY AND ASSOCIATES ARCHITECT, INC 7147 EAST RANCHO VISTA DRIVE, SUITE 104, SCOTTSDALE, AZ 85251

88-DR-2010
1"= 8/13/2010

8/6/2010 12:02:57 PM

C:\Realt\080816130 OVERALL SCHEMATIC central sheet.rvt



Floor Plan Worksheet Data		
Floor	Common Area	Residential Area
Level 1	13289 SF	71633 SF
Level 2	10669 SF	88660 SF
Level 3	15600 SF	122974 SF
Level 4	15763 SF	113756 SF
Level 5	13062 SF	96559 SF
Level 6	13063 SF	96559 SF
Level 7	13063 SF	96559 SF
	94487 SF	686700 SF

Level 7 Floor Plan

