


NORTH - SOUTH SECTION

Site Sections

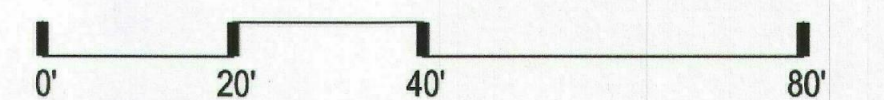

OPTIMA SONORAN VILLAGE

optima®


08.16.10

DAVID HOVEY AND ASSOCIATES ARCHITECT, INC 7147 EAST RANCHO VISTA DRIVE, SUITE 104, SCOTTSDALE, AZ 85251

88-DR-2010
1" = 8/13/2010


STEPBACK PLANE

STEPBACK PLANE

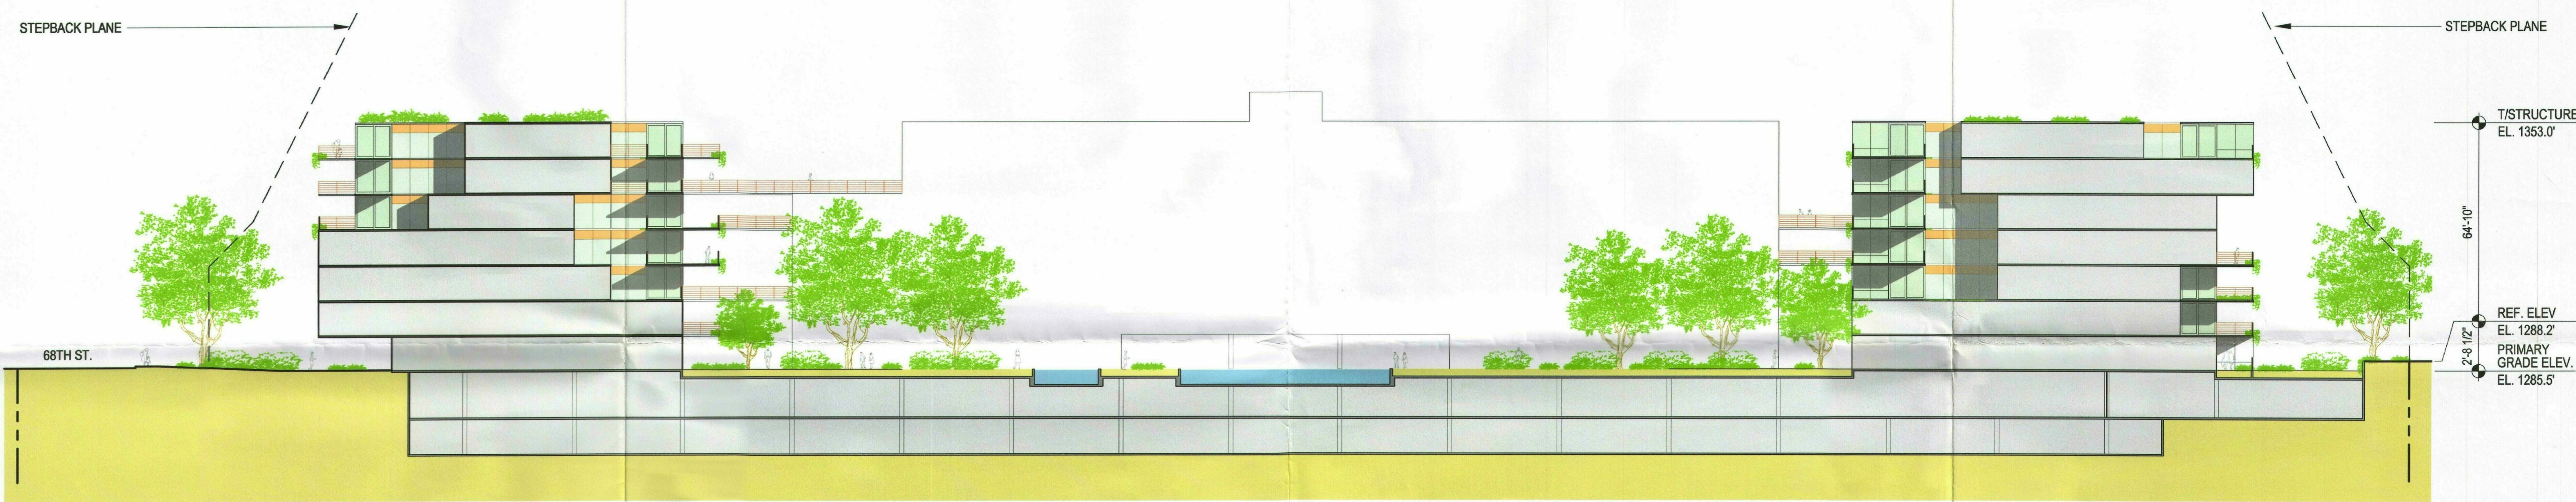

EAST - WEST SECTION

Site Sections

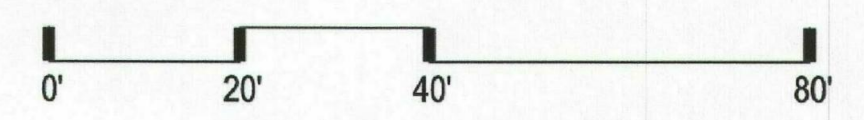

OPTIMA SONORAN VILLAGE

optima®

08.16.10

DAVID HOVEY AND ASSOCIATES ARCHITECT, INC 7147 EAST RANCHO VISTA DRIVE, SUITE 104, SCOTTSDALE, AZ 85251

88-DR-2010
1"=, 8/13/2010