


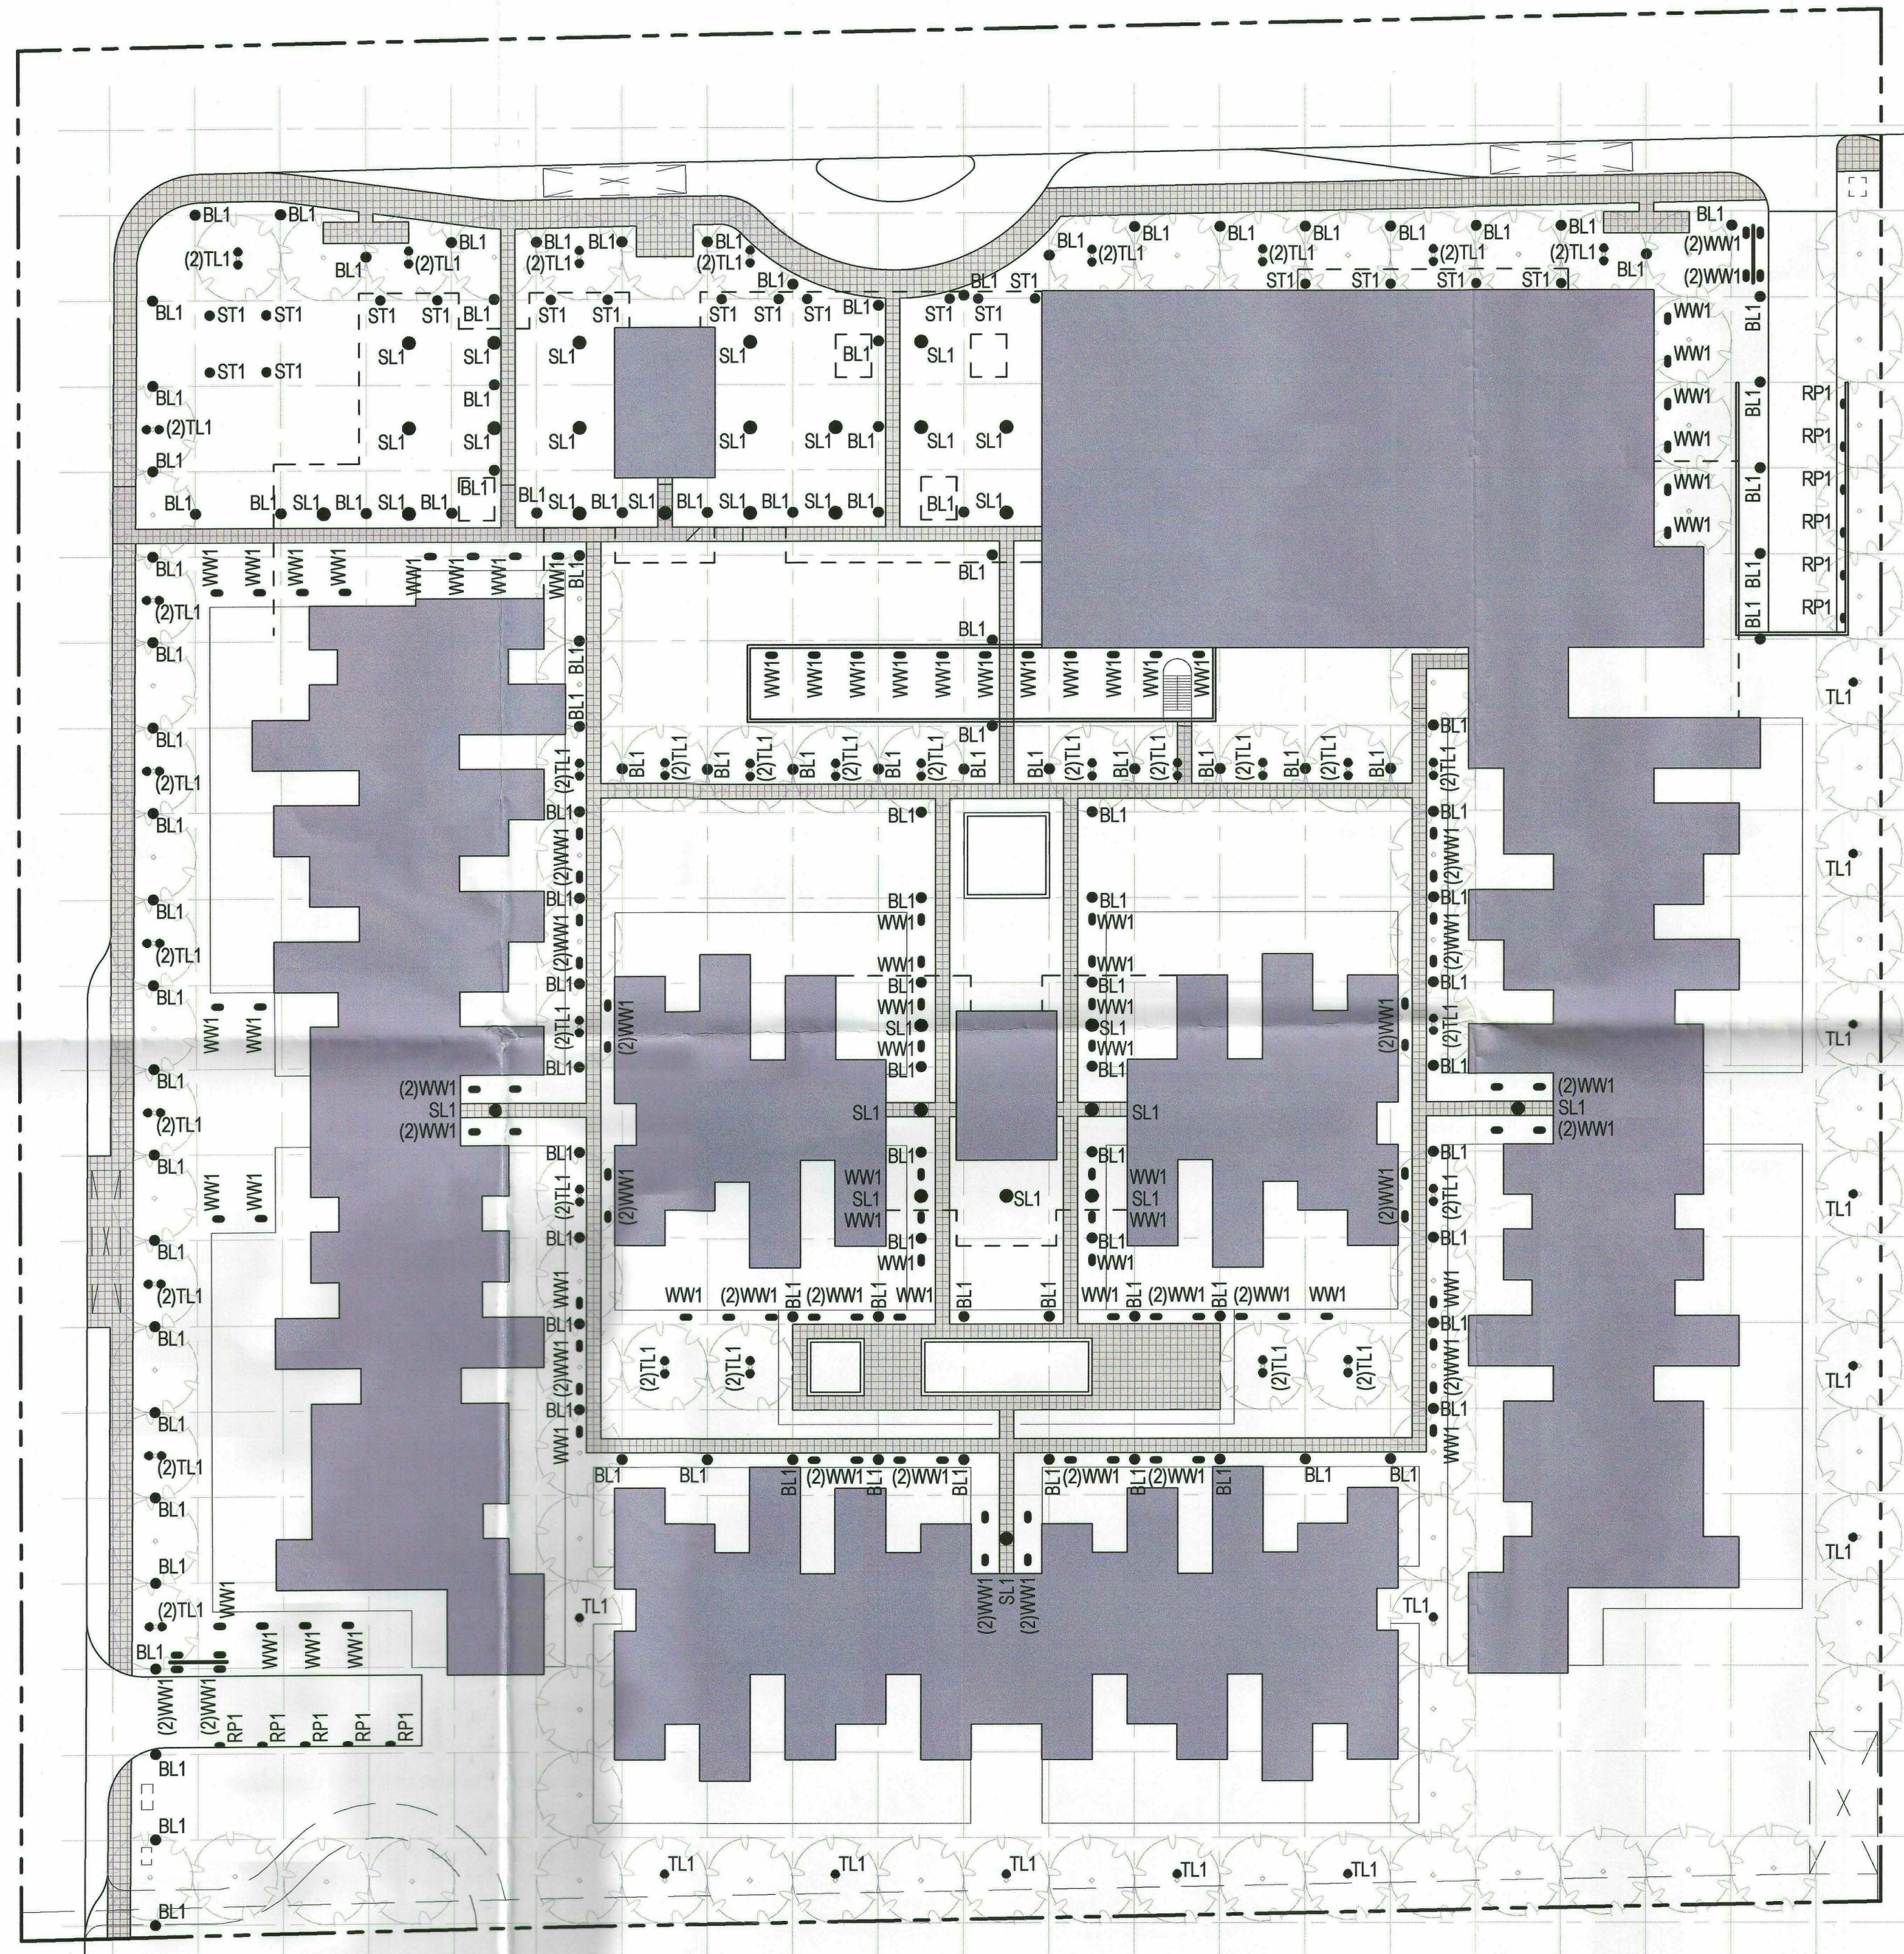

Lighting Fixture Schedule						
Count	Type	Description	Manf	Model	Lamp	Finish
120	BL1	Bollard Light	KIM	B30-8R-42PL-30" HEIGHT	42W Compact Fluorescent	Black
11	RP1	Ramp Light	KIM	LLF-60-70PMH277	70W Pulse Start Metal Halide T6	Black
29	SL1	Soffit Light	Bega	6722	32W Compact Fluorescent	SS
18	ST1	Structure Light	Lumiere	600A-MH70MFL-277	70W Metal Halide Medium Flood	Black
81	TL1	Tree Light	Lumiere	720-MH39PAR20-277-ELMB	39W Metal Halide PAR 20 Flood	Black
111	WW1	Wall Wash	KIM	CFL1-42PL277-BL	42W Compact Fluorescent	Black