



One Point Perspective - West Elevation

DRB APPROVED
STIPULATION SET
RETAIN FOR RECORDS
APPROVED
9.16.2010
DATE INITIALS

Conceptual Elevation


BB-DR-2010
15: 8/15/2010

optima®

08.16.10

OPTIMA SONORAN VILLAGE

DAVID HOVEY AND ASSOCIATES ARCHITECT, INC. 7147 EAST RANCHO VISTA DRIVE, SUITE 104, SCOTTSDALE, AZ 85251

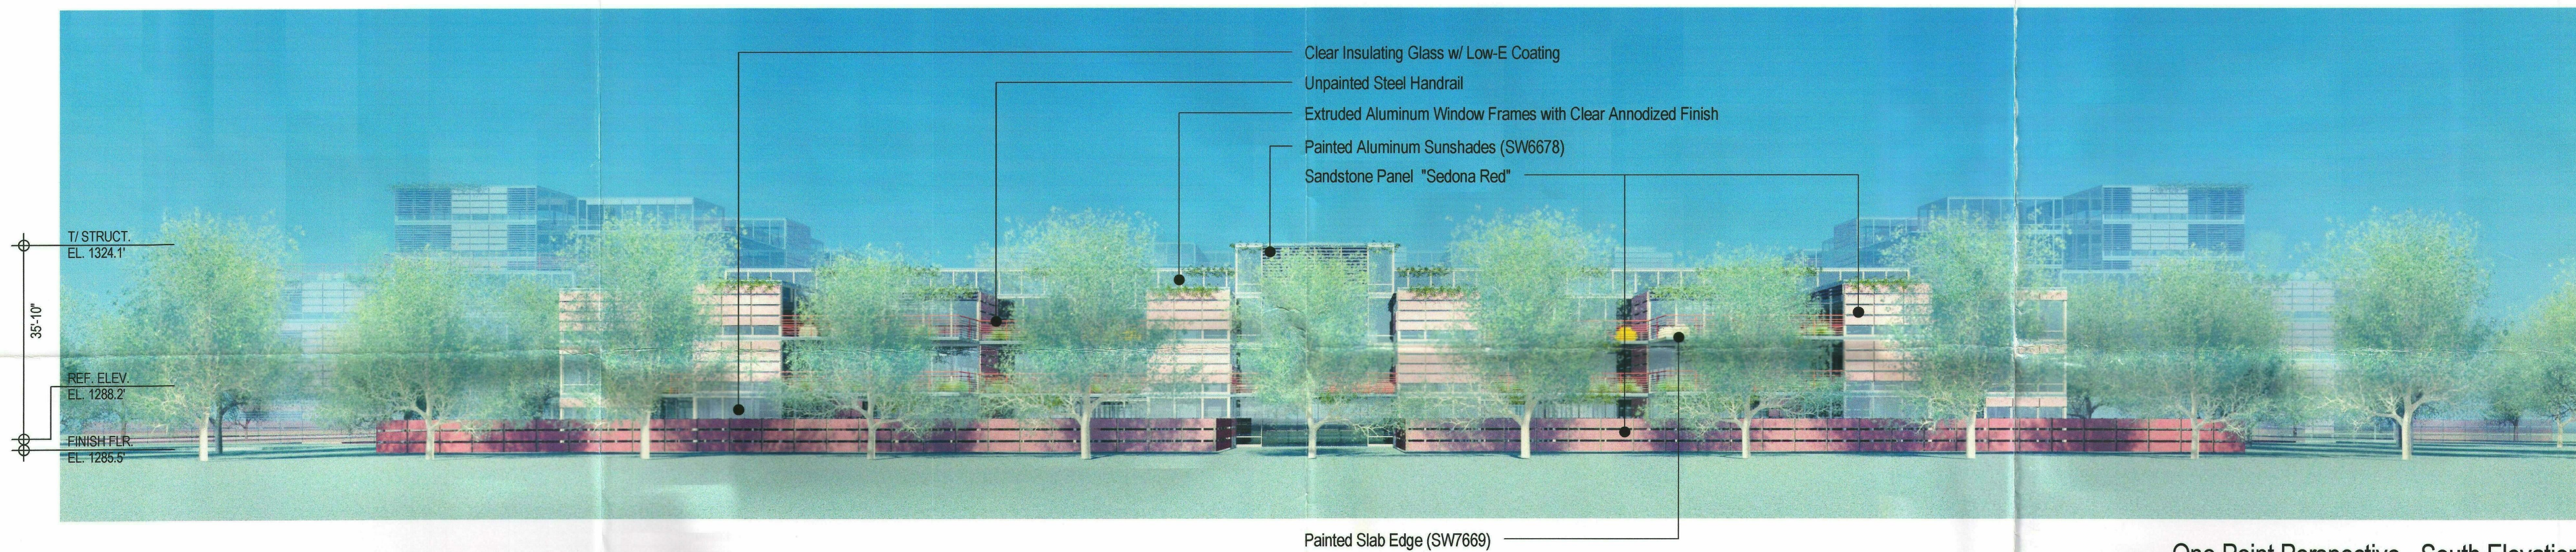

One Point Perspective - South Elevation

DRB APPROVED
STIPULATION SET
RETAIN FOR RECORDS
APPROVED
9.16.2010 DATE INITIALS

Conceptual Elevation


88-DR-2010
15: 8/15/2010

OPTIMA SONORAN VILLAGE

optima®

08.16.10

DAVID HOVEY AND ASSOCIATES ARCHITECT, INC. 7147 EAST RANCHO VISTA DRIVE, SUITE 104, SCOTTSDALE, AZ 85251

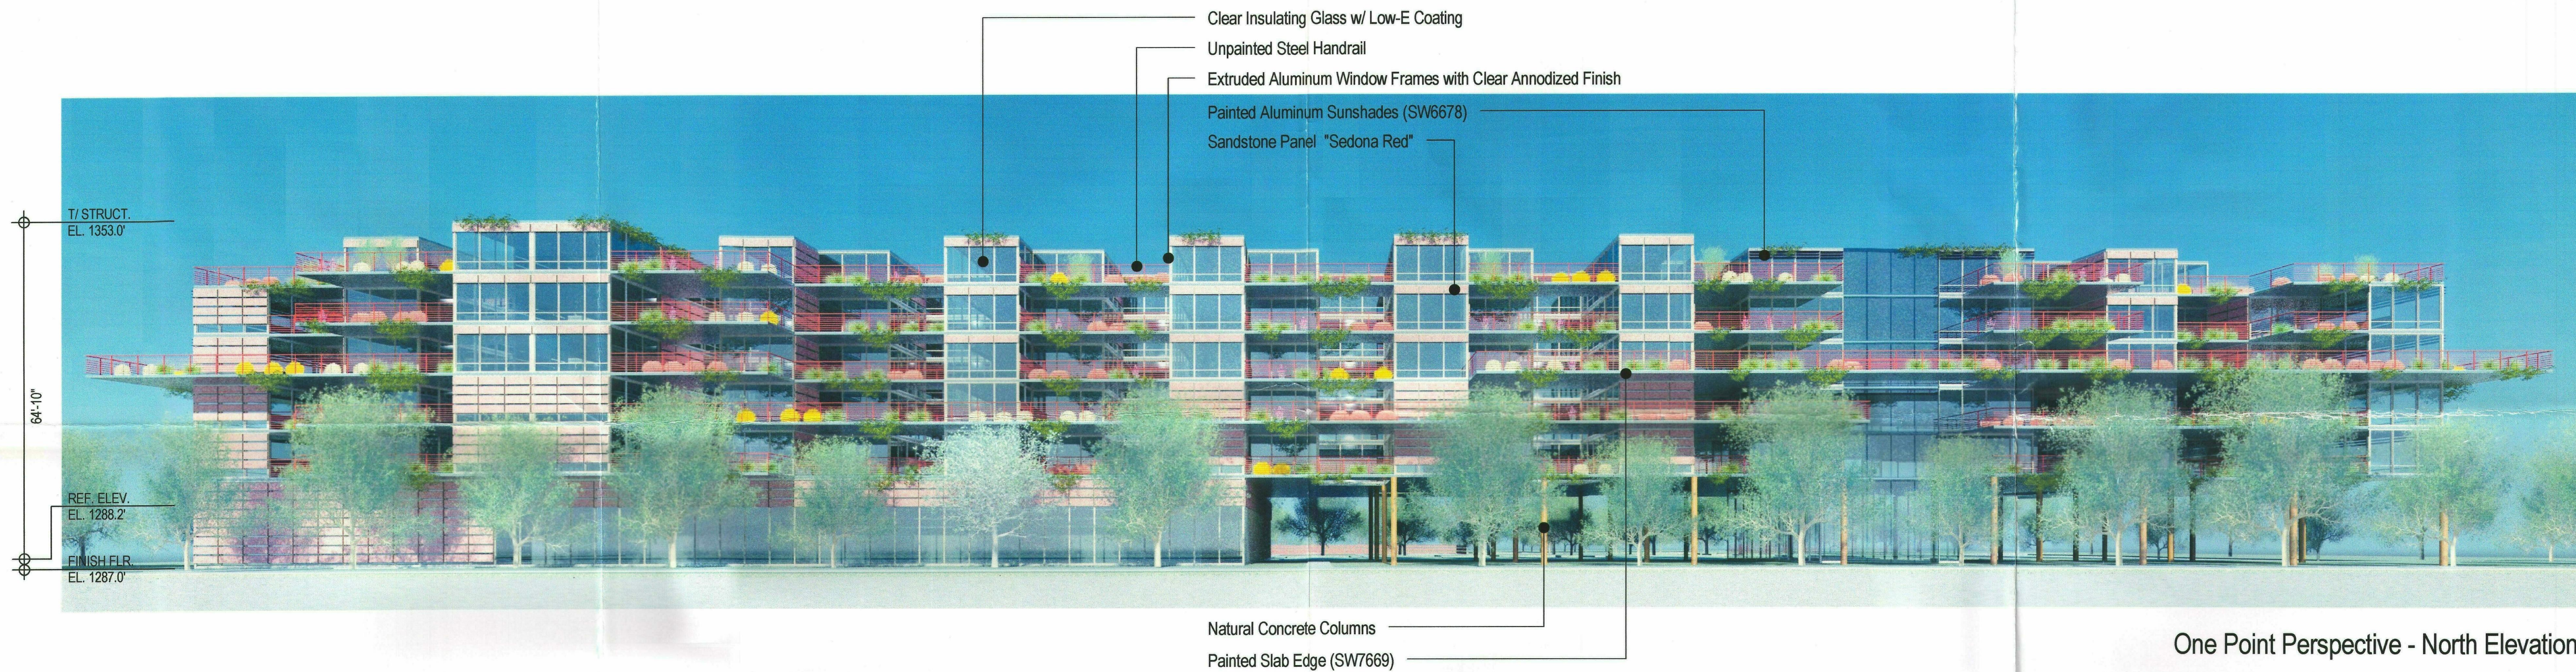

DRB APPROVED
STIPULATION SET
RETAIN FOR RECORDS
APPROVED
9.16.2010
DATE INITIALS

Conceptual Elevation


88-08-2010
123: 8/13/2010

optima®

08.16.10

OPTIMA SONORAN VILLAGE

DAVID HOVEY AND ASSOCIATES ARCHITECT, INC 7147 EAST RANCHO VISTA DRIVE, SUITE 104, SCOTTSDALE, AZ 85251

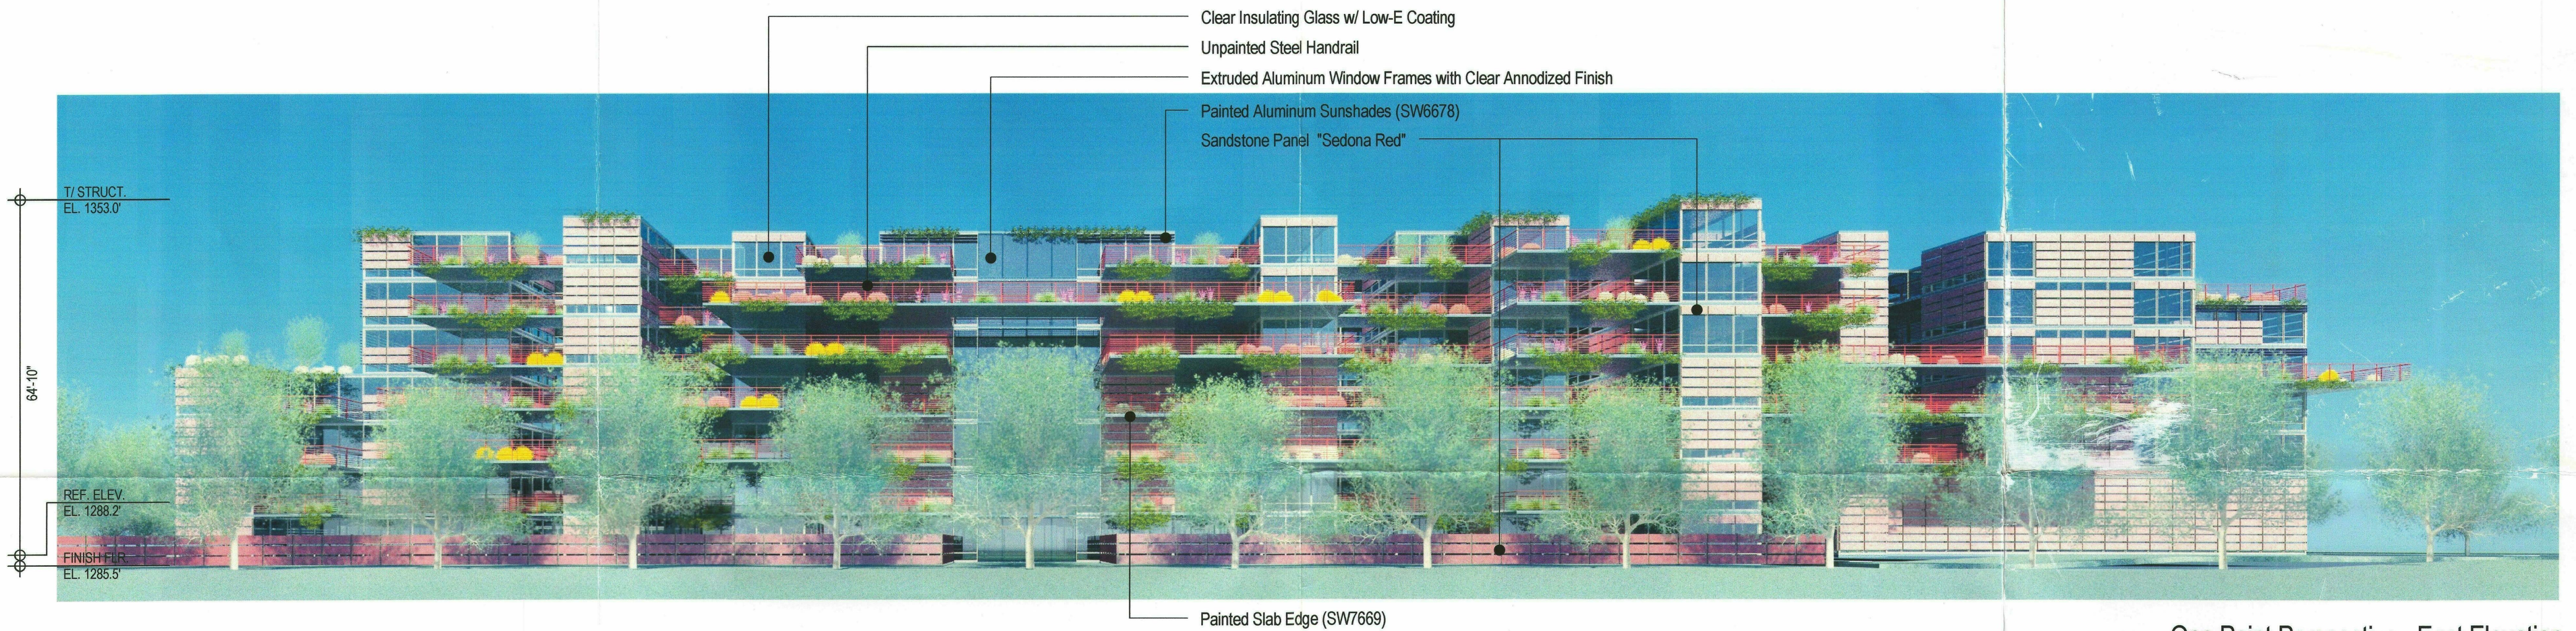

One Point Perspective - East Elevation

DRB APPROVED
STIPULATION SET
RETAIN FOR RECORDS
APPROVED
9.16.2010
DATE INITIALS

Conceptual Elevation

BB-DR-2010
REV: 8/13/2010

OPTIMA SONORAN VILLAGE

optima®

08.16.10

DAVID HOVEY AND ASSOCIATES ARCHITECT, INC 7147 EAST RANCHO VISTA DRIVE, SUITE 104, SCOTTSDALE, AZ 85251