

SERENO CANYON PHASE 4B WATER SAMPLING STATION

UNDEVELOPED
STATE LAND

RANCH GATE ROAD

SERENO CREST

UNDEVELOPED
BY OTHERS



SONORAN
CREST

1" = 700'

UNDEVELOPED
BY OTHERS

SERENO CANYON
PHASE 4


PHASE 4A

PHASE 2

SERENO CANYON

SERENO CANYON
PHASE 1A


PROPOSED
WATER QUALITY SAMPLING
STATION LOCATION

SERENO CANYON

PHASE 3B




FUTURE
SONORAN SKY

UNDEVELOPED
BY OTHERS

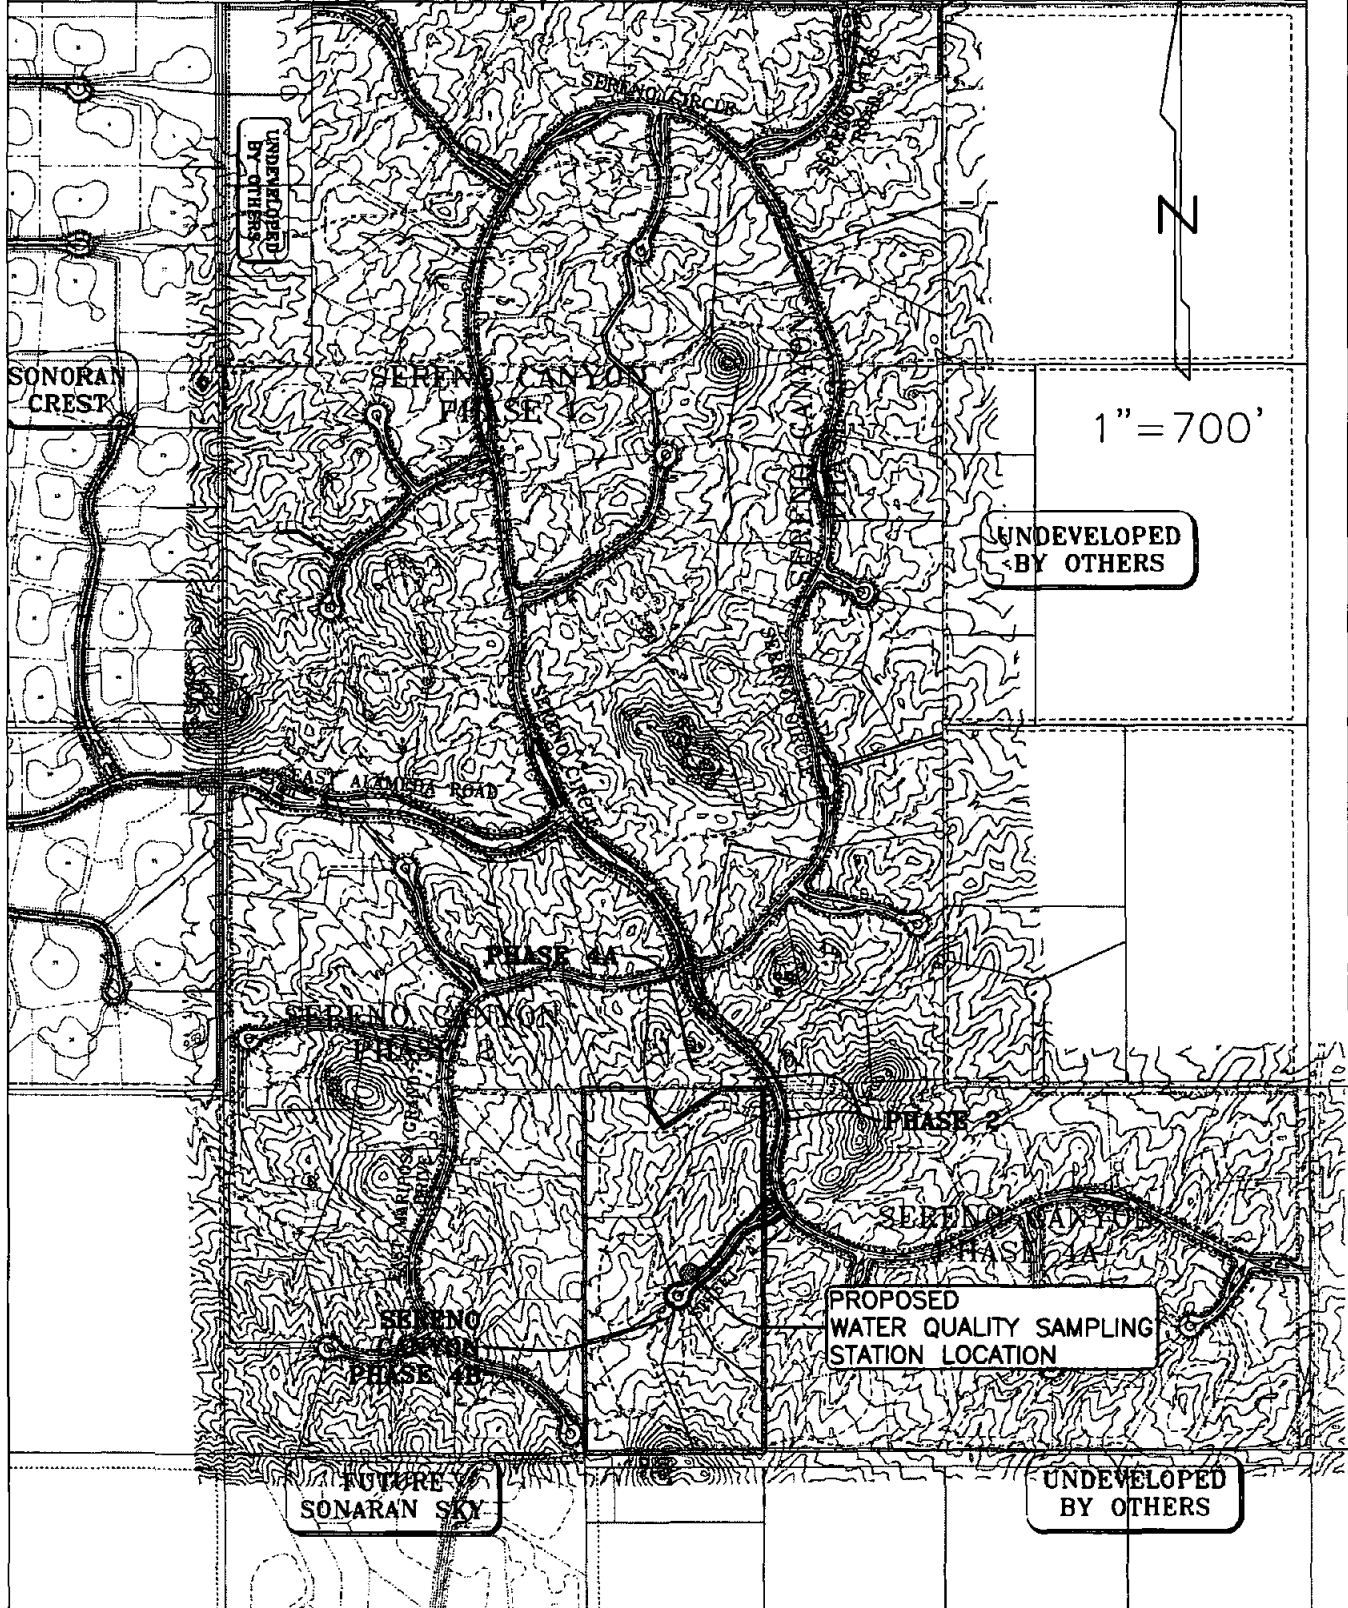



NOTE:
 CUTS AND FILLS - THERE ARE NO CUTS AND FILLS OVER 12'
 IN ACCORDANCE WITH CITY OF SCOTTSDALE E.S.L. ORDINANCE.

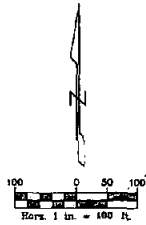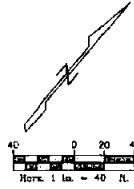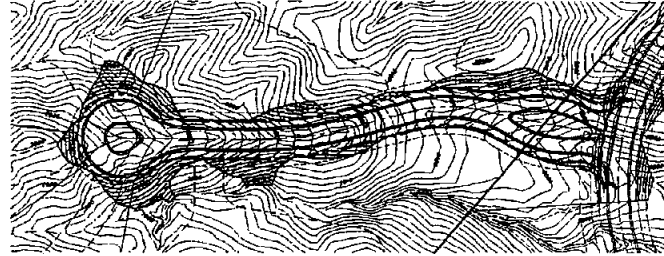

SERENO CANYON - PHASE 4B
 PRELIMINARY PLAT
 CUT AND FILLS SITE PLAN






WOOD/PATEL

LAND DEVELOPMENT & SURVEYING
 PROFESSIONAL ENGINEERS/REGISTERED PROFESSIONAL SURVEYORS
 PHOENIX, AZ 85021
 (602) 336-8600
 WWW.WOODPATEL.COM

OWNER	C. REIDEN
DESIGNER	K. LOPEZ
CAD TECHNICIAN	K. LOPEZ
SCALE (HORIZ.)	1" = 40'
SCALE (VERT.)	N/A
DATE	12/28/02
JOB NUMBER	073093
SHEET	7 OF 7

XX-PP-200X (ISS#s XX-00)

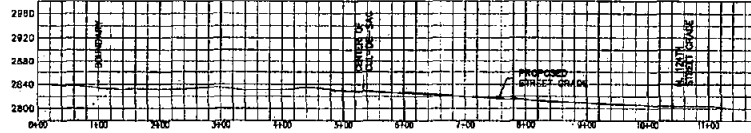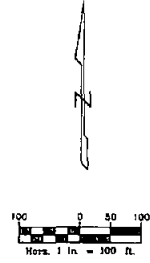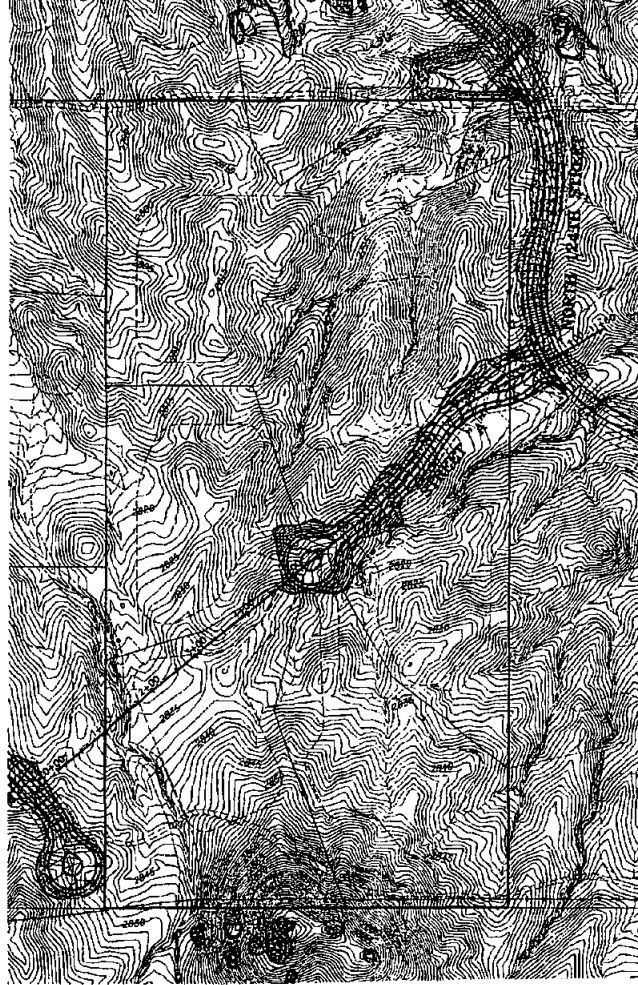

SERENO CANYON - PHASE 4B
 PRELIMINARY PLAT
 CROSS SECTION DETAIL



WOOD/PATEL

 www.woodpatel.com
 LICENSE NO. 12004/02

OWNER: C. BROWN
 DESIGNER: K. LOPEZ
 CHECKED BY: K. LOPEZ
 SCALE (HORIZ): 1" = 100'
 SCALE (VERT): 1" = 10'

DATE: 12/04/02
 JOB NUMBER: 073093

SHEET: 6 OF 7

XX-PF-2002 (CS&S XX-XX)