


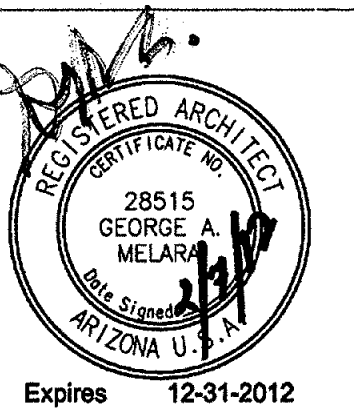

Restoration Hardware

**15015 N Scottsdale Rd.
Scottsdale, Arizona 85260**

Date
12.23.2011


84-D12-2011
STIPULATION SET
RETAIN FOR RECORDS
APPROVED 
2/16/12
DATE INITIALS

Drawings and written material appearing herein constitute original and unpublished work of the architect and may not be duplicated, used, or disclosed without written consent of the architect.

Project No.
31185
Sheet

EXH - 2

BLDG SETBACK PLAN

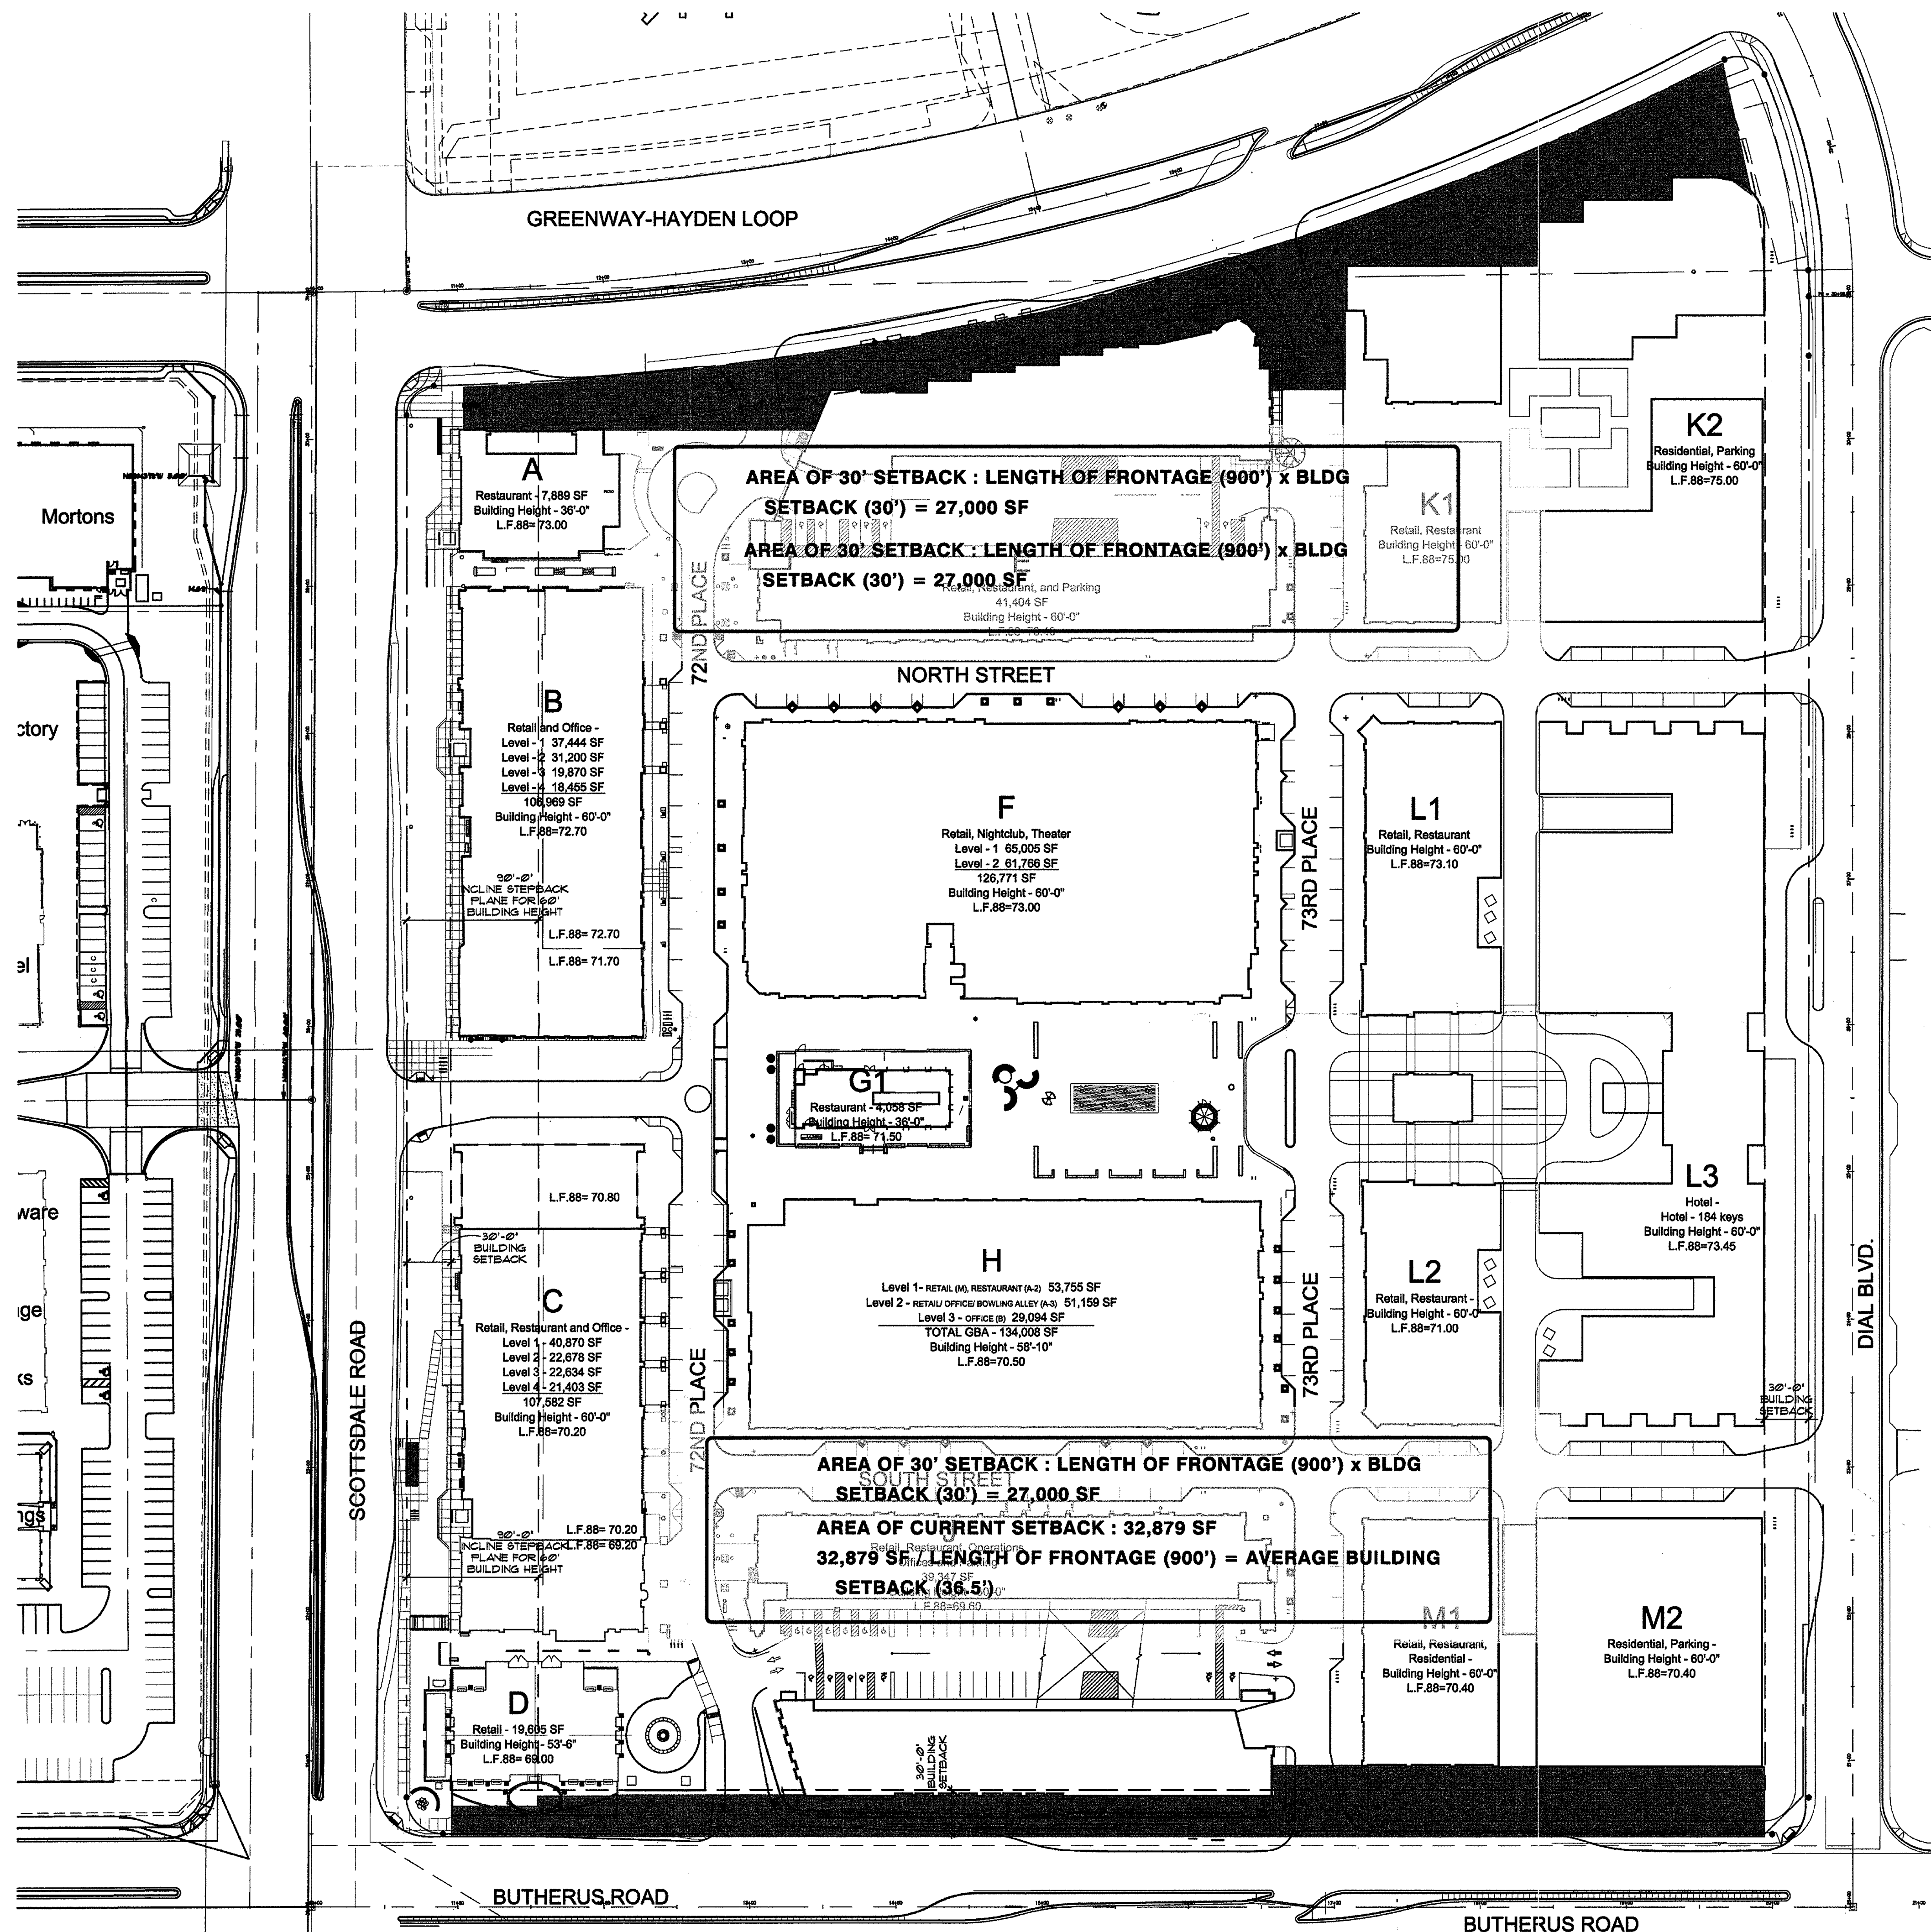

01 BUILDING SETBACK PLAN
SCALE: 1"=60'

REF:

