



Restoration Hardware


15015 N Scottsdale Rd.
Scottsdale, Arizona 85260

Date
12.23.2011

Drawings and written material appearing
herein constitute original and unpublished
work of the architect and may not be
duplicated, used, or disclosed without written
consent of the architect.

© 2008 NELSEN PARTNERS, INC.

Project No.
31185

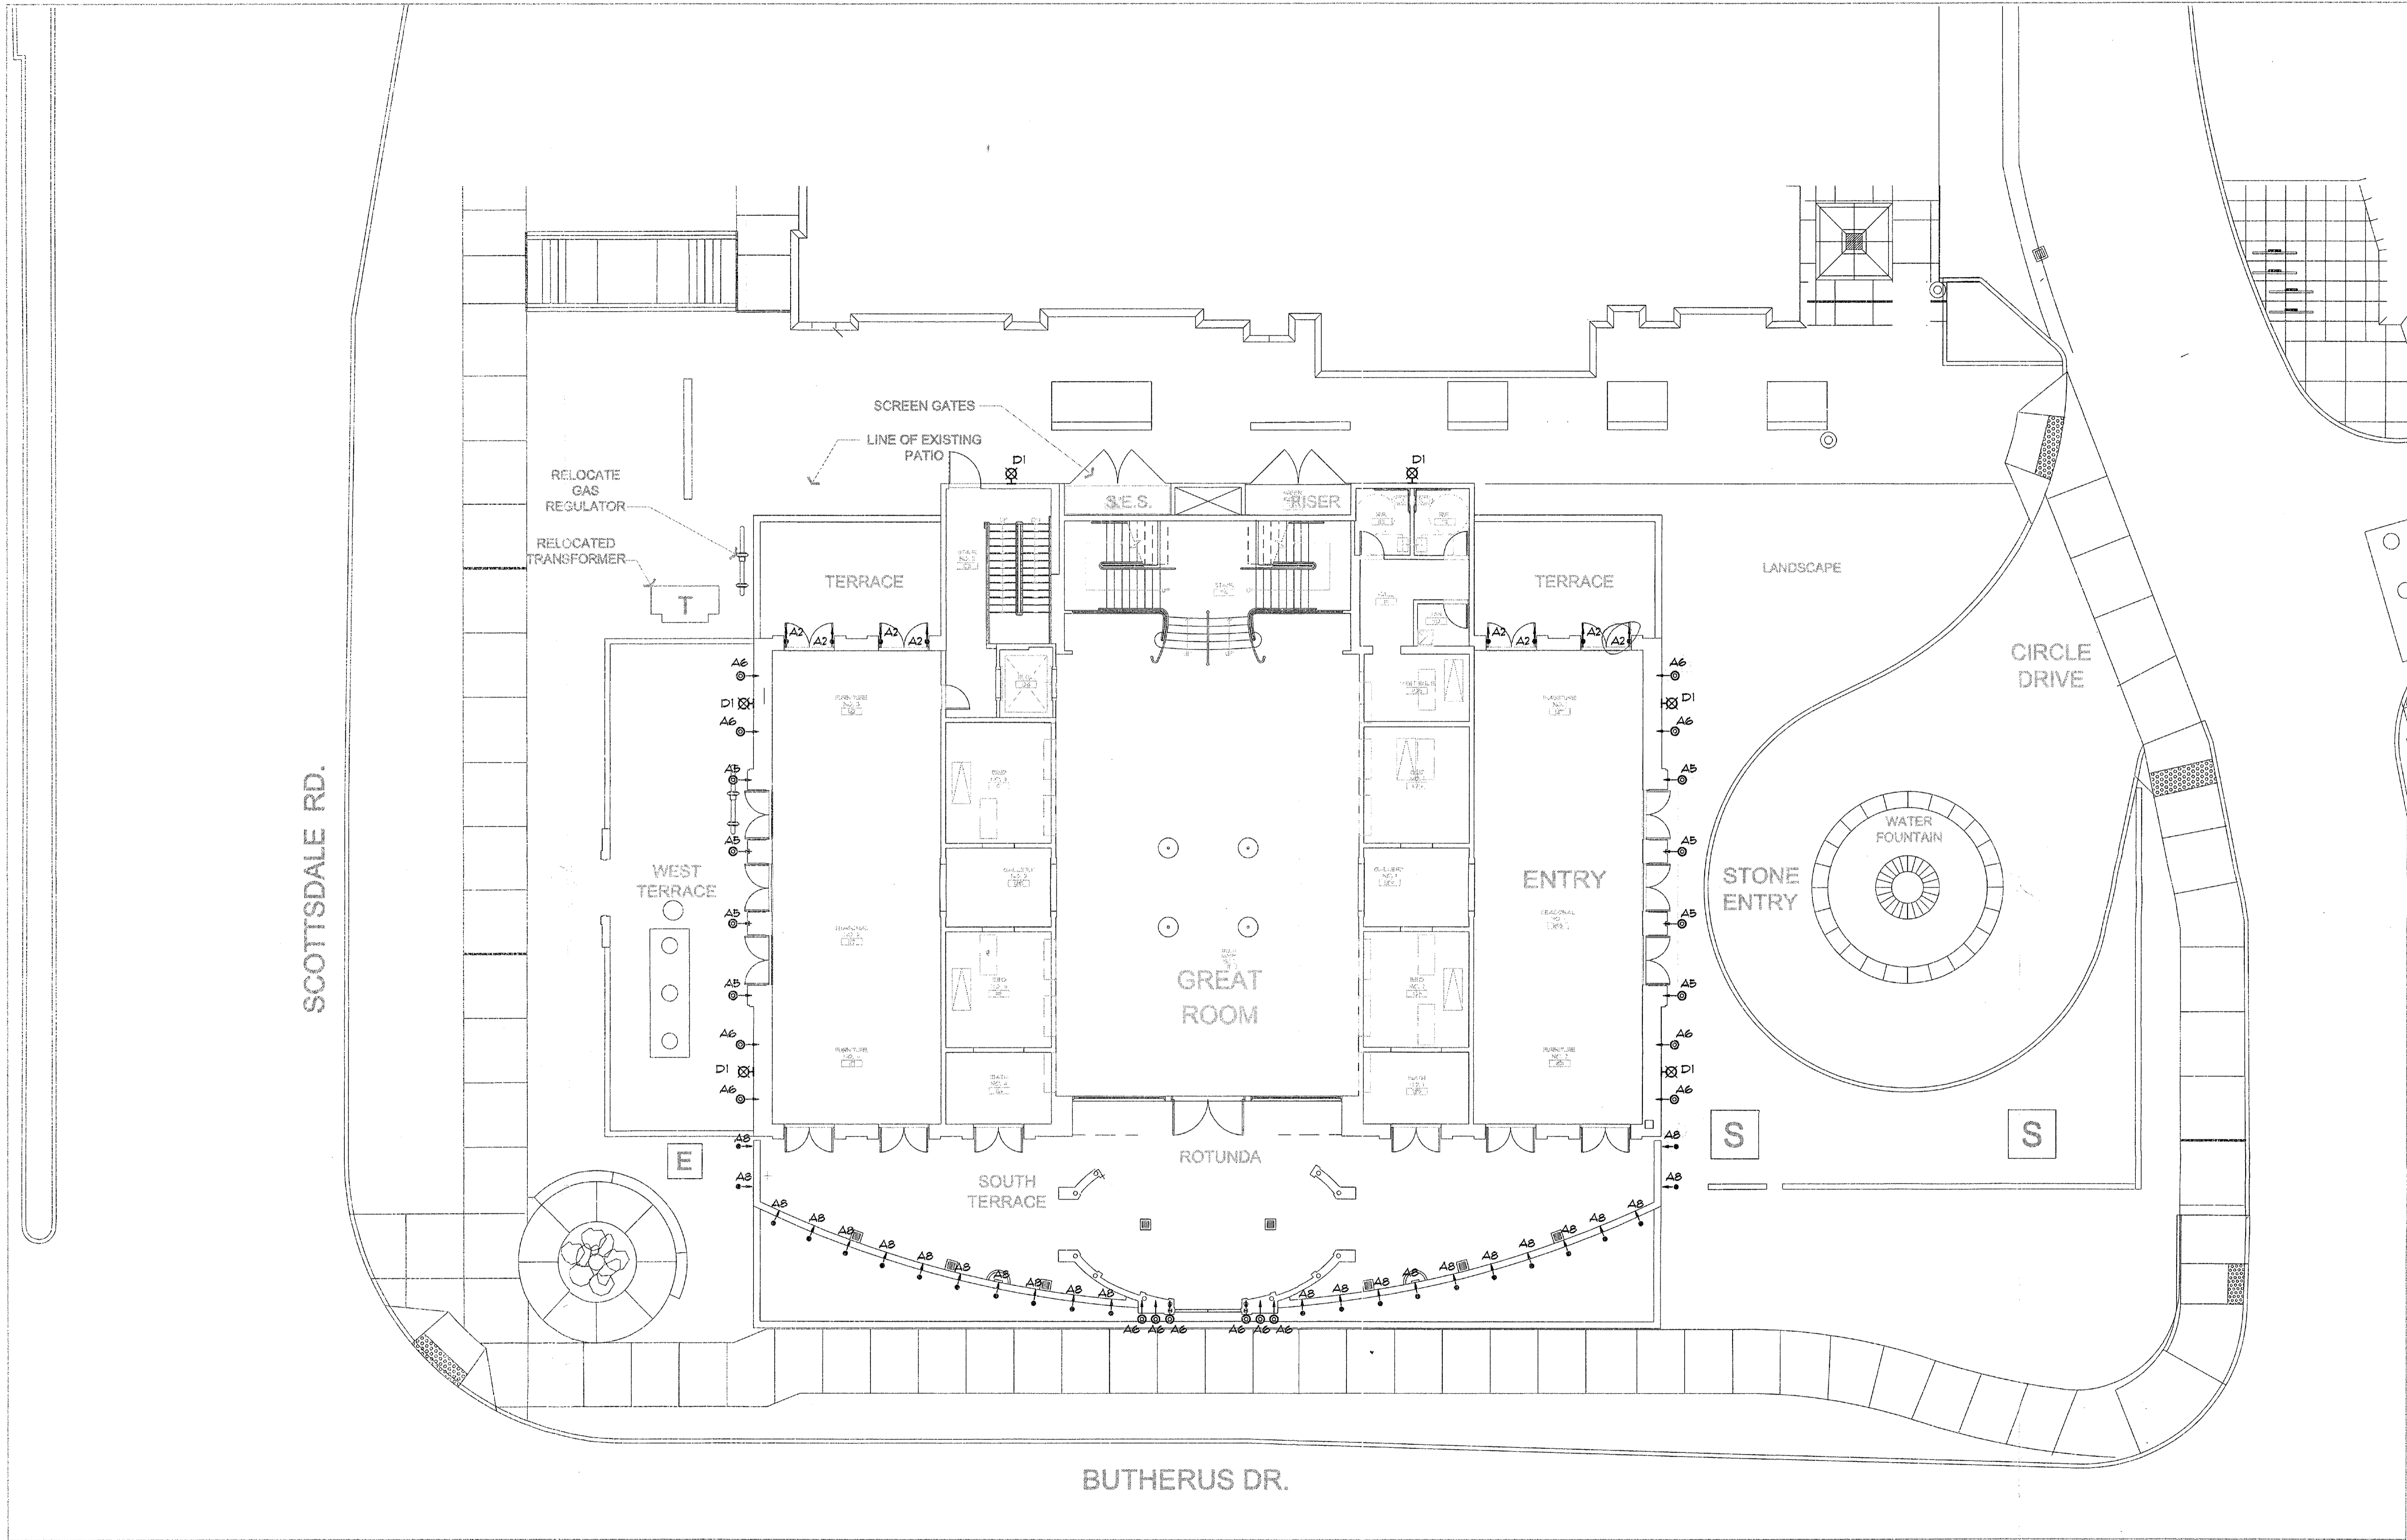

△
EL
SITE LIGHTING PLAN
1" = 10'-0"

