


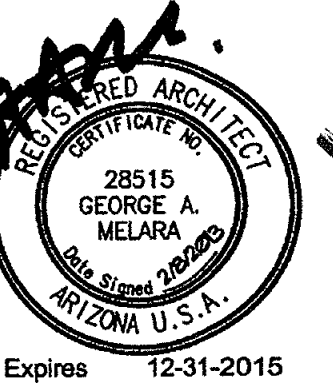

C3 Kitchen
15147 N. SCOTTSDALE ROAD, SUITE 133
Scottsdale, Arizona

PLANNING

Date
30 JANUARY 2013
Revisions

Drawings and written material appearing
herein constitute original and unpublished
work of the architect and may not be
duplicated, used, or disclosed without written
consent of the architect.

© 2008 NELSEN PARTNERS, INC.

Project No.
31295


A301
ELEVATIONS

577-13-1
APPROVED
FINAL PLANS PLANNING
DATE 3/13/13
APPROVED BY
4/2 SA 2013





06 PATIO ELEVATION
SCALE: 1/4"=1'-0"
REF: 01/A201


05 PATIO ELEVATION
SCALE: 1/4"=1'-0"
REF: 01/A201

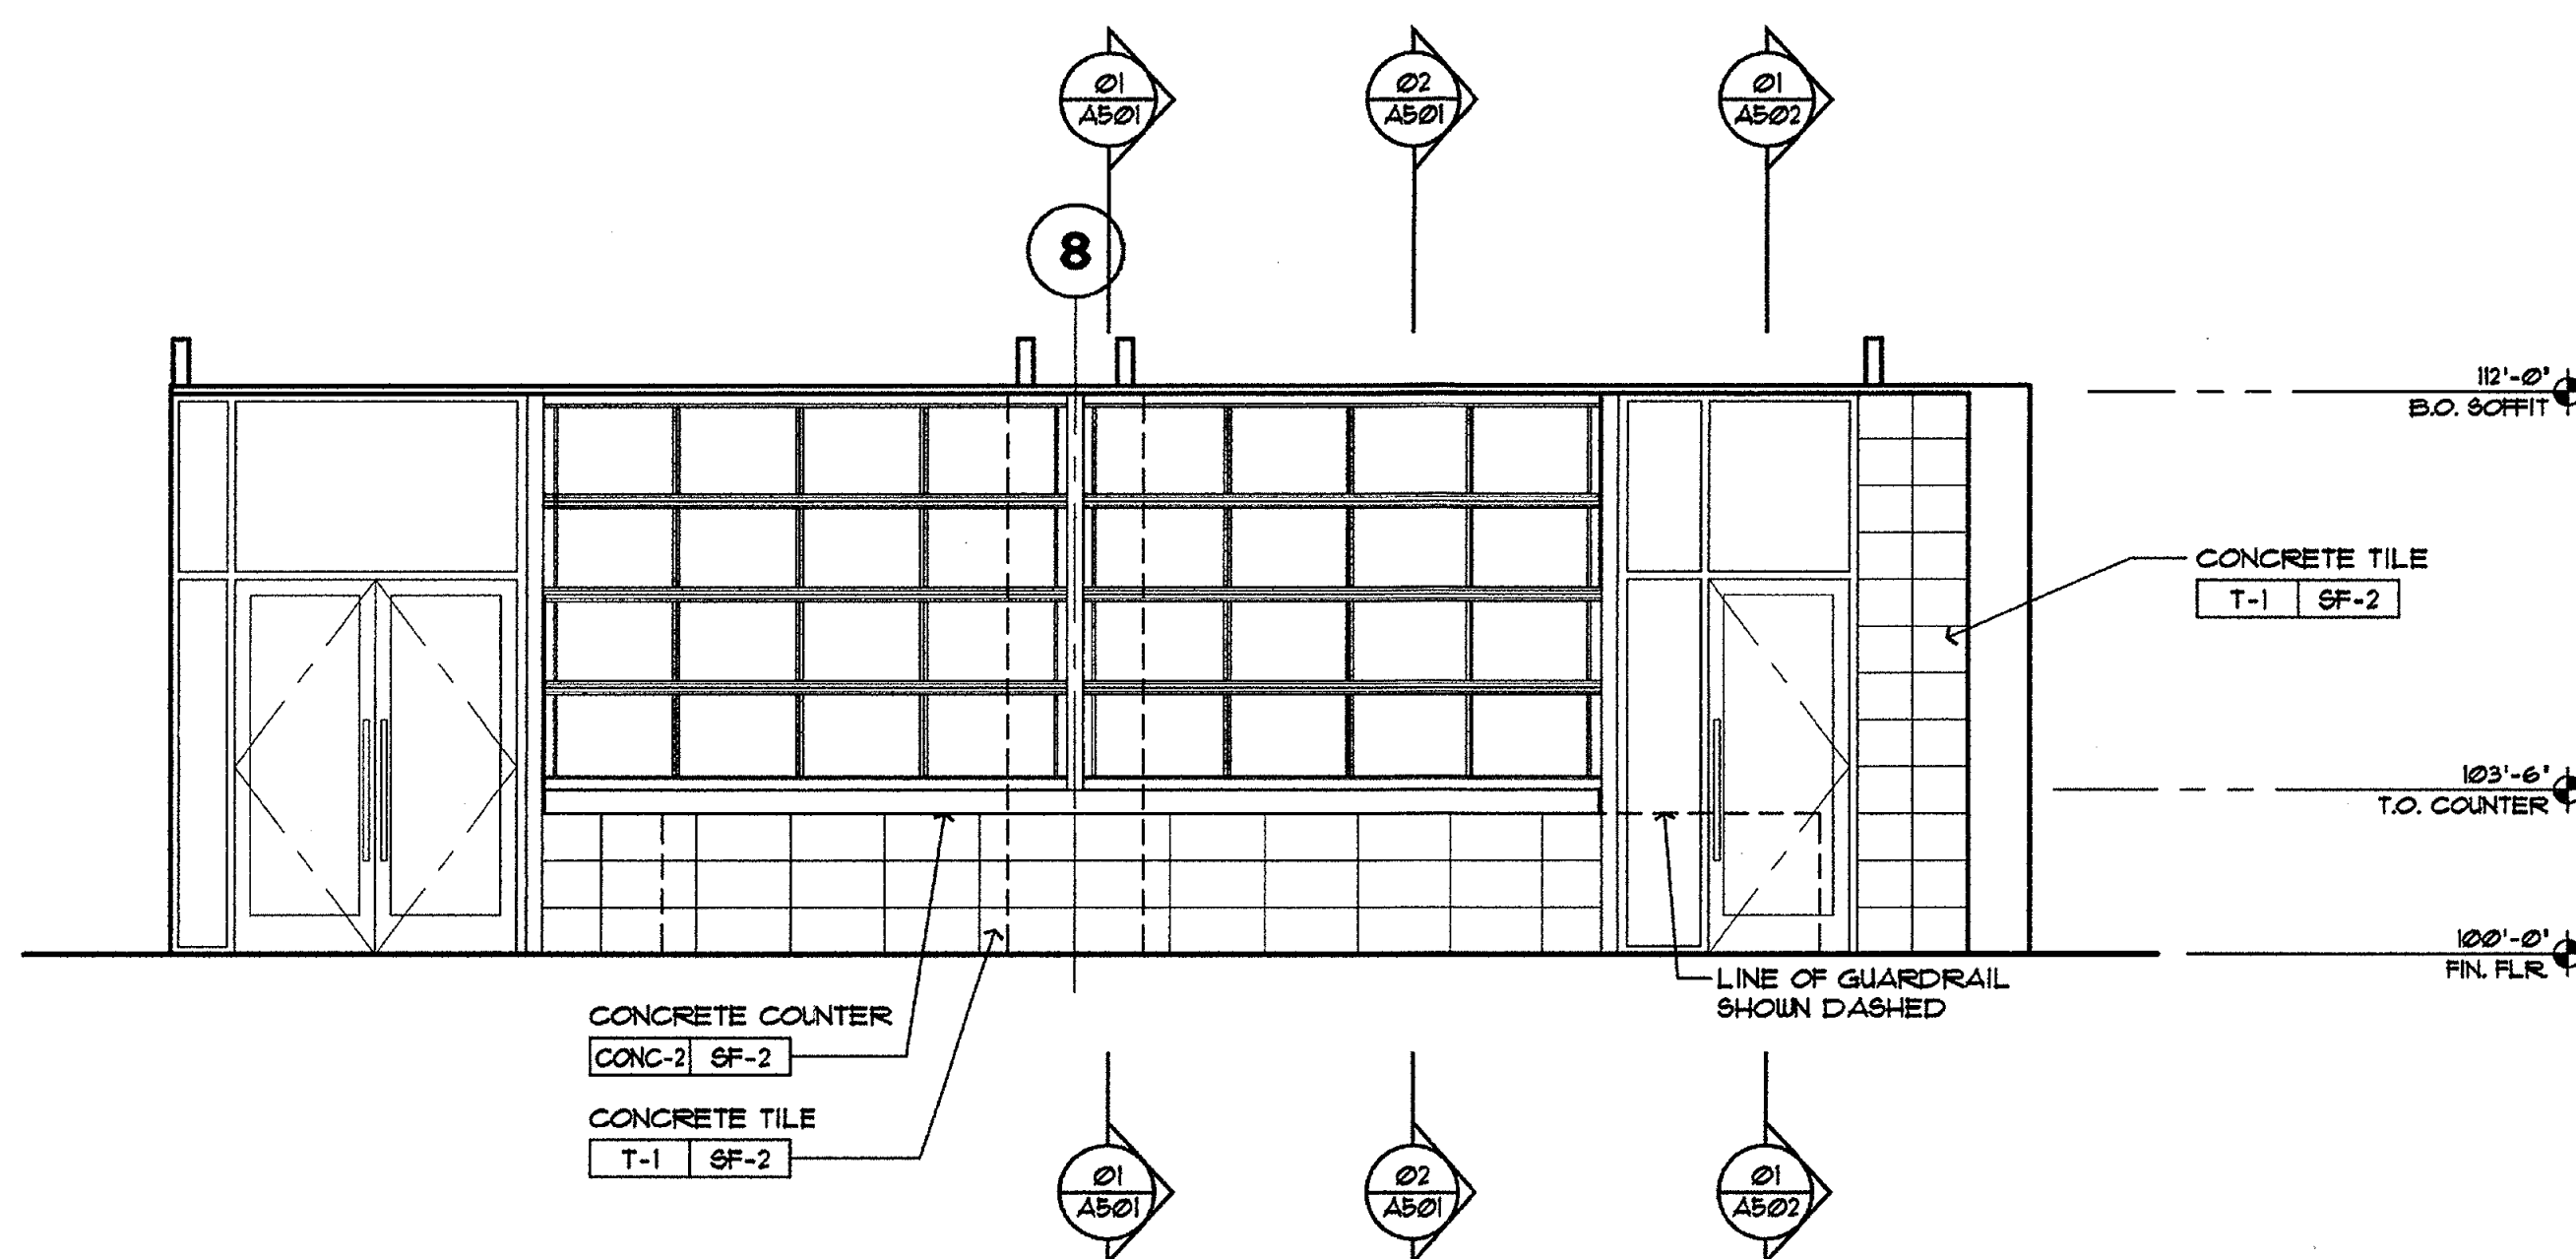


04 PATIO ELEVATION
SCALE: 1/4"=1'-0"
REF: 01/A201

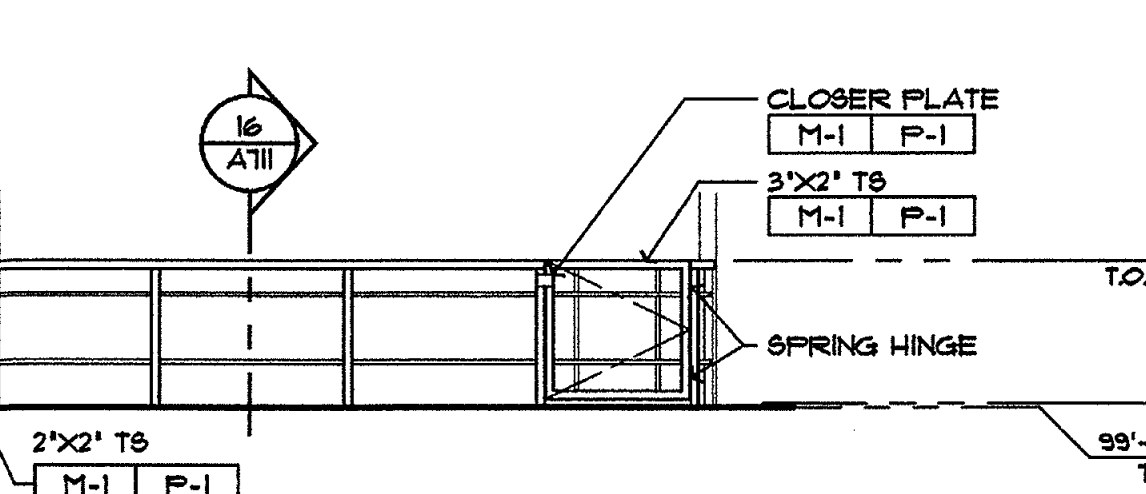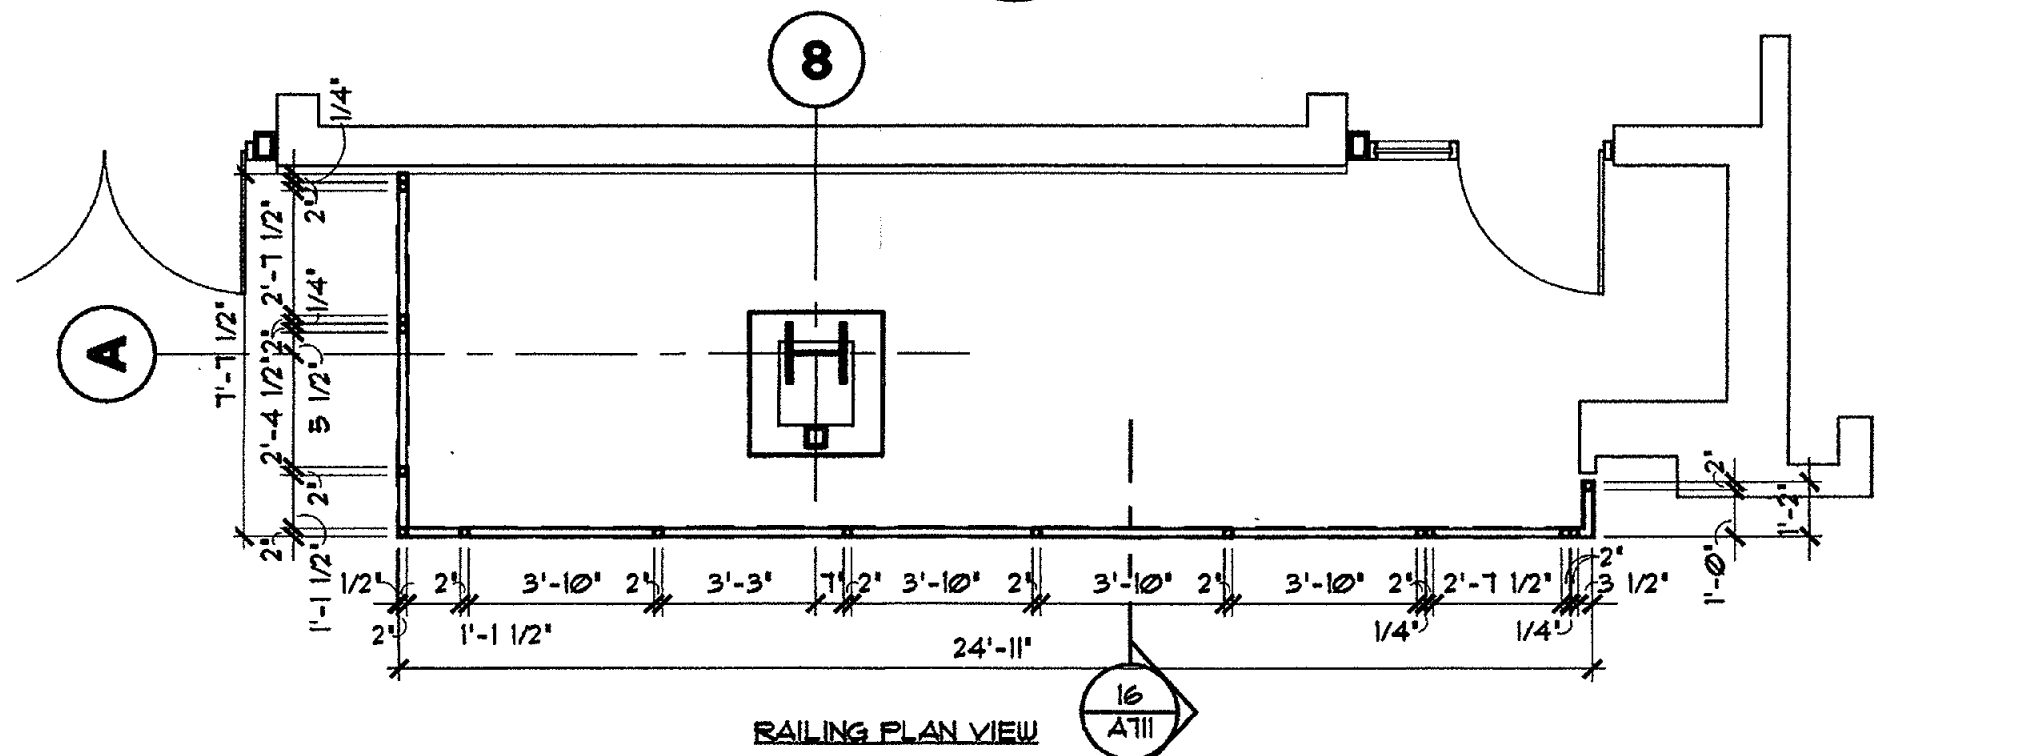

02 RAILING ELEVATION
SCALE: 1/4"=1'-0"
REF: 01/A201

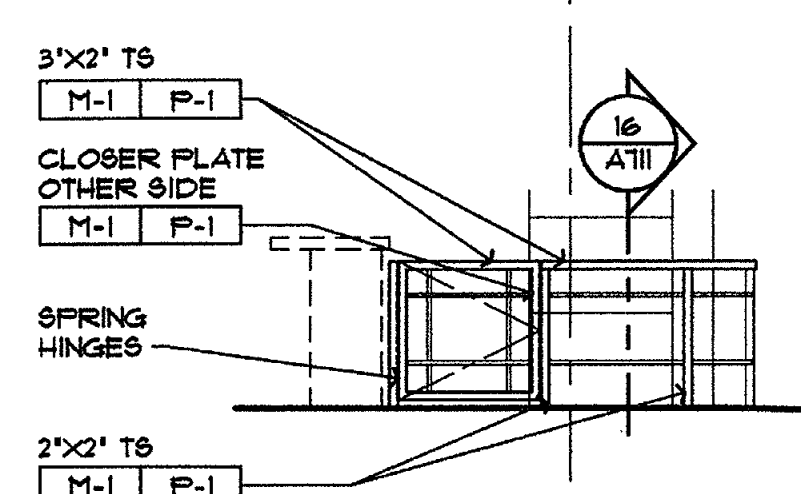

03 RAILING ELEVATION
SCALE: 1/4"=1'-0"
REF: 01/A201

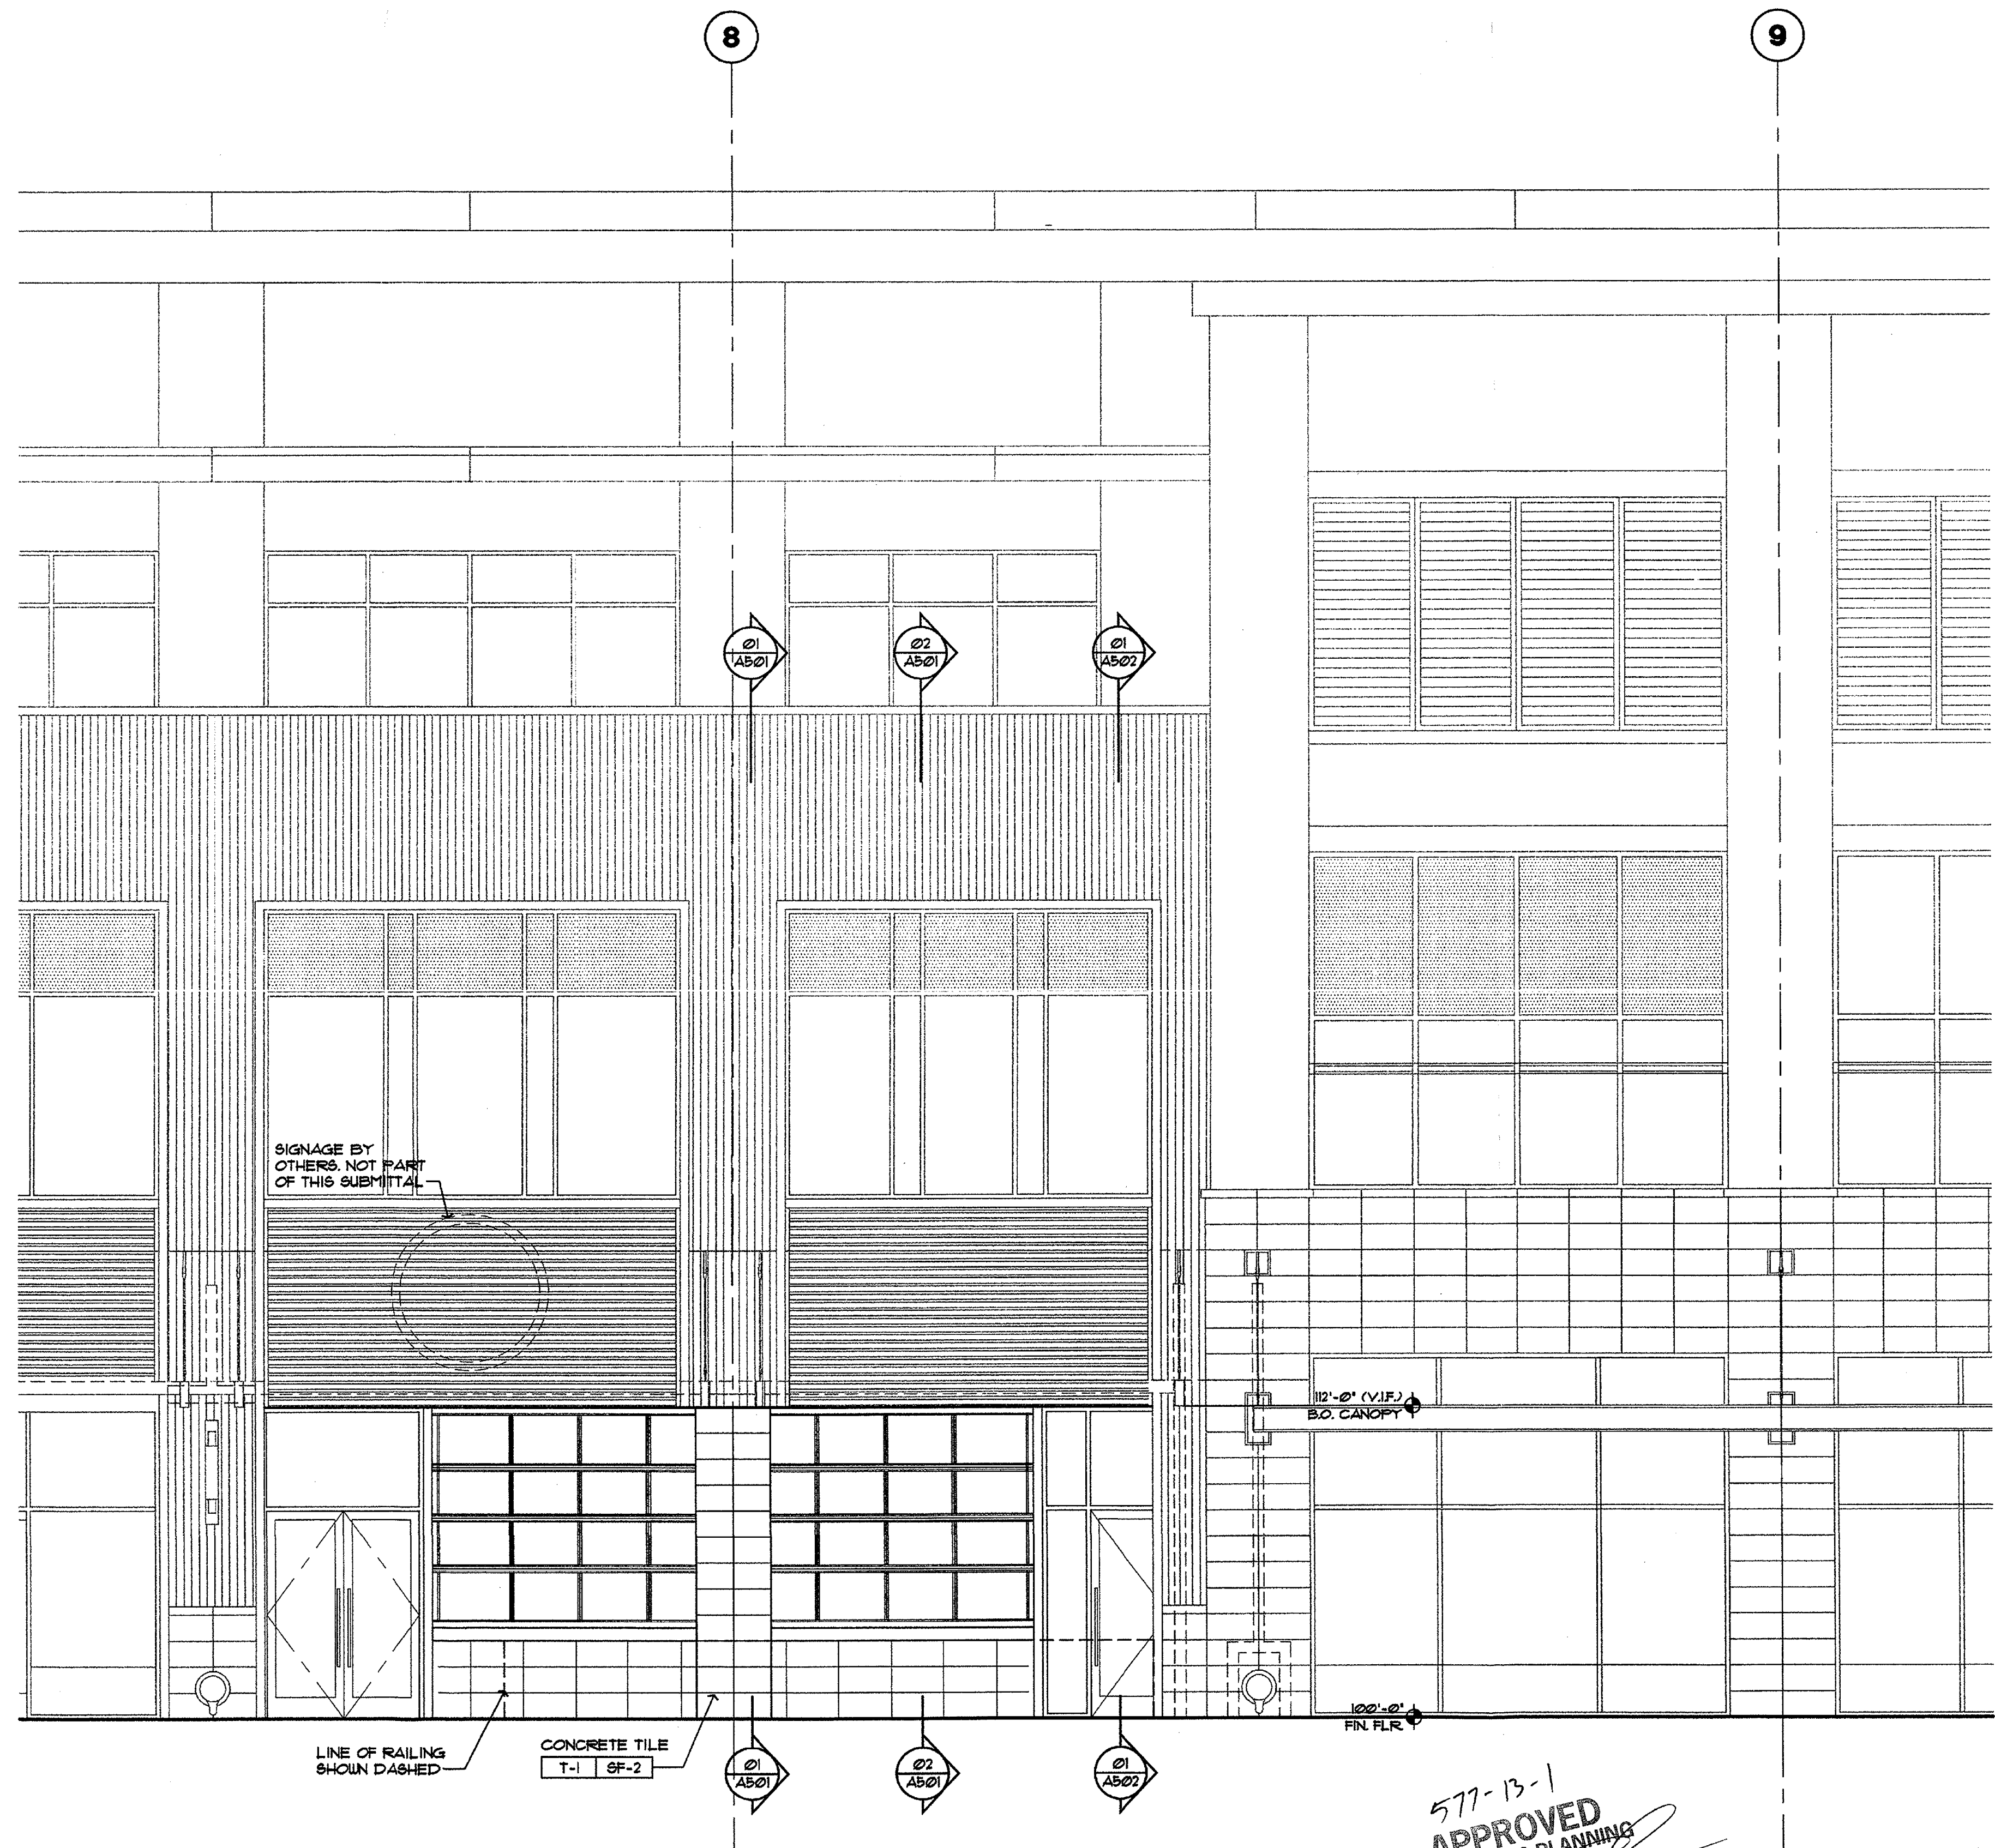

01 BUILDING ELEVATION
SCALE: 1/4"=1'-0"
REF: 01/A201