

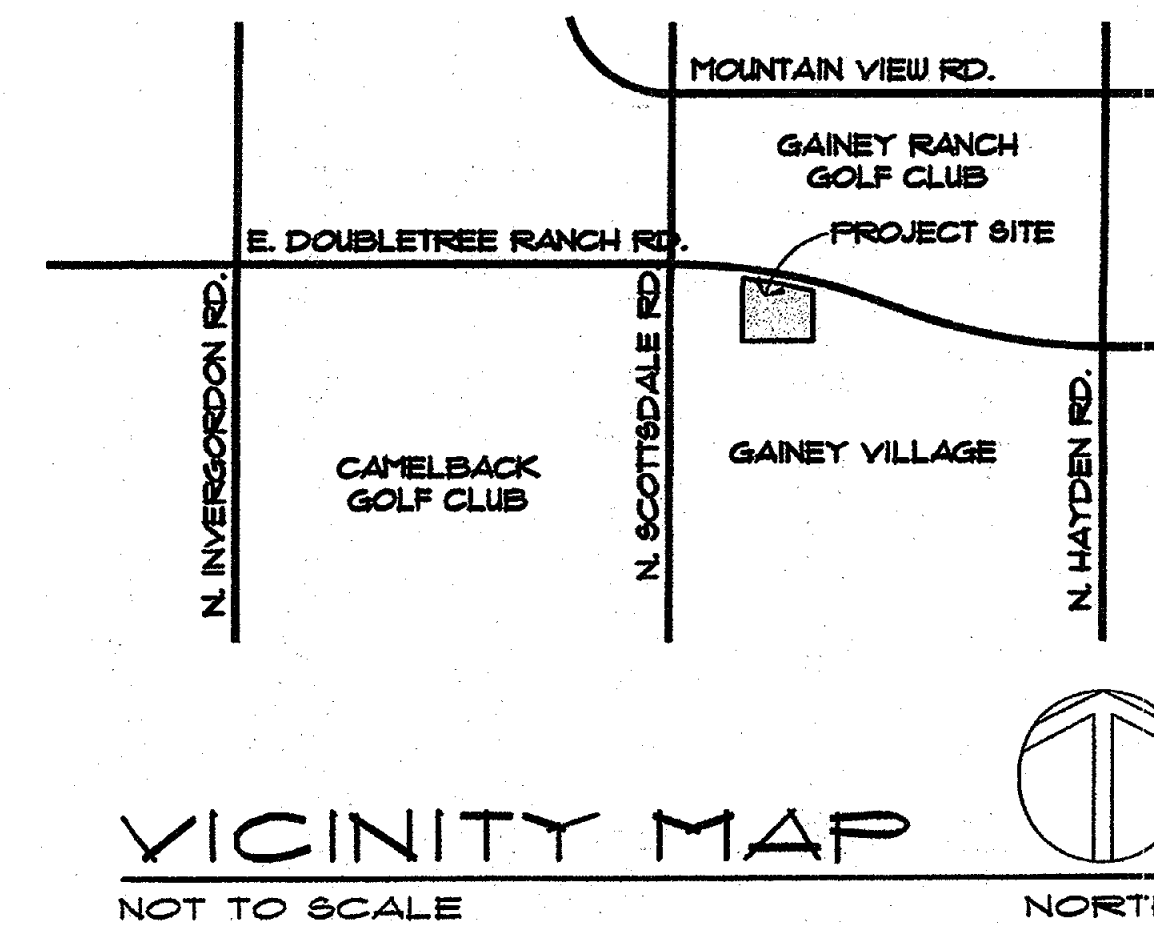



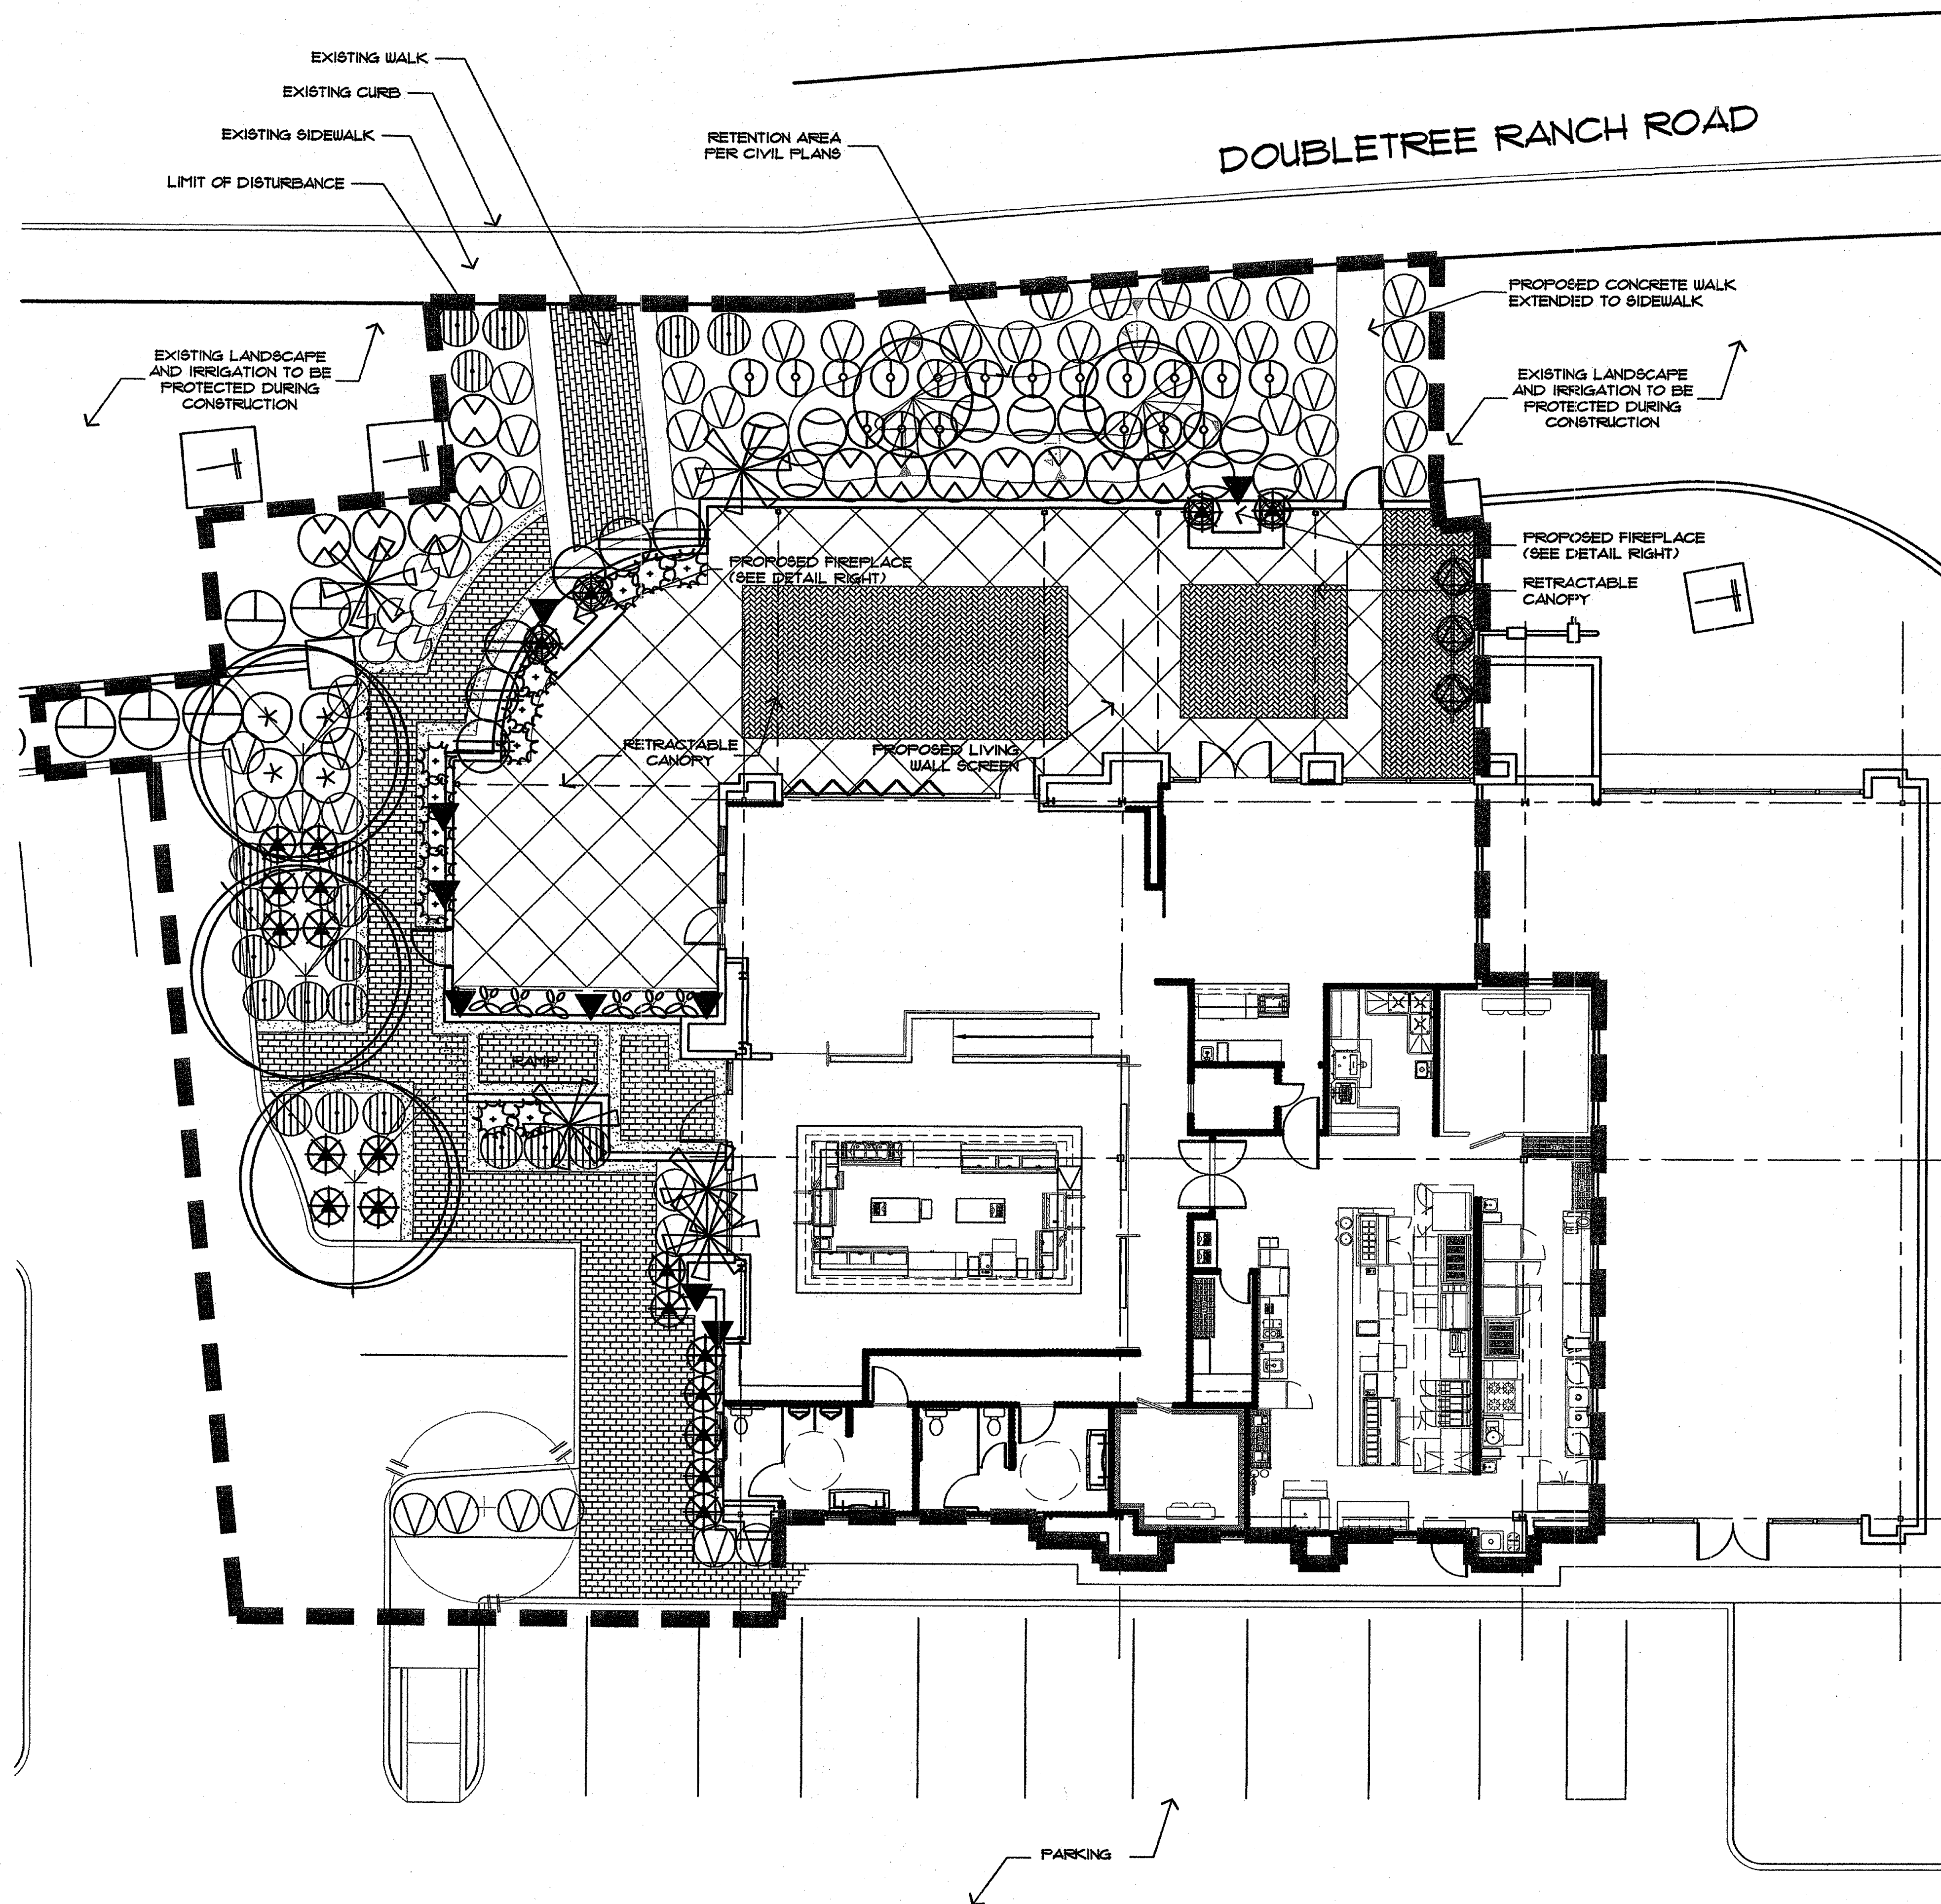


PLANT SCHEDULE


SYMBOL	BOTANICAL NAME	COMMON NAME	SIZE	QTY	COMMENTS
TREES					
⊕	Citrus spp.	To Match Existing	36" Box	2	To Replace Existing Street Tree
⊕	Existing Tree	Existing Tree	N/A	1	To Be Protected In Place
⊕	Quercus virginiana	Live Oak	36" Box	3	Standard Trunk, Dense Canopy
ACCENTS					
⊗	Aloe x 'Blue Elf'	Blue Elf Aloe	5-Gal	24	As Per Plan
⊗	Aloe vera	Medicinal Aloe	5-Gal	1	As Per Plan
⊗	Dietsa bicolor	Butterfly Iris	5-Gal	9	As Per Plan
⊗	Phoenix roebelenii	Pygmy Date Palm	15-Gal	5	As Per Plan
SHRUBS / VINES					
⊗	Dodonaea viscosa 'Purpurea'	Purple Hopseed Bush	5-Gal	6	As Per Plan
⊗	Dodonaea viscosa	Hopseed Bush	5-Gal	12	As Per Plan
⊗	Gelsemium sempervirens	Carolina Jasmine	15-Gal	3	Trained to Living Screen
⊗	Nerium oleander 'Petite Pink'	Petite Pink Oleander	5-Gal	9	As Per Plan
⊗	Rosmarinus officinalis	Rosemary	5-Gal	18	As Per Plan
⊗	Ruellia brittoniana	Ruellia	5-Gal	4	As Per Plan
⊗	Tecoma stans	Yellow Bells	5-Gal	5	As Per Plan
⊗	Tecoma stans 'Orange Jubilee'	Orange Jubilee	15-Gal	9	Espalier To Wall
GROUND COVERS					
⊗	Lantana 'Lavender Ice'	Pur/White Lantana	1-Gal	20	As Per Plan
⊗	Lantana 'New Gold'	New Gold Lantana	1-Gal	41	As Per Plan
⊗	Zephyranthes candida	Rain Lily	1-Gal	6	As Per Plan

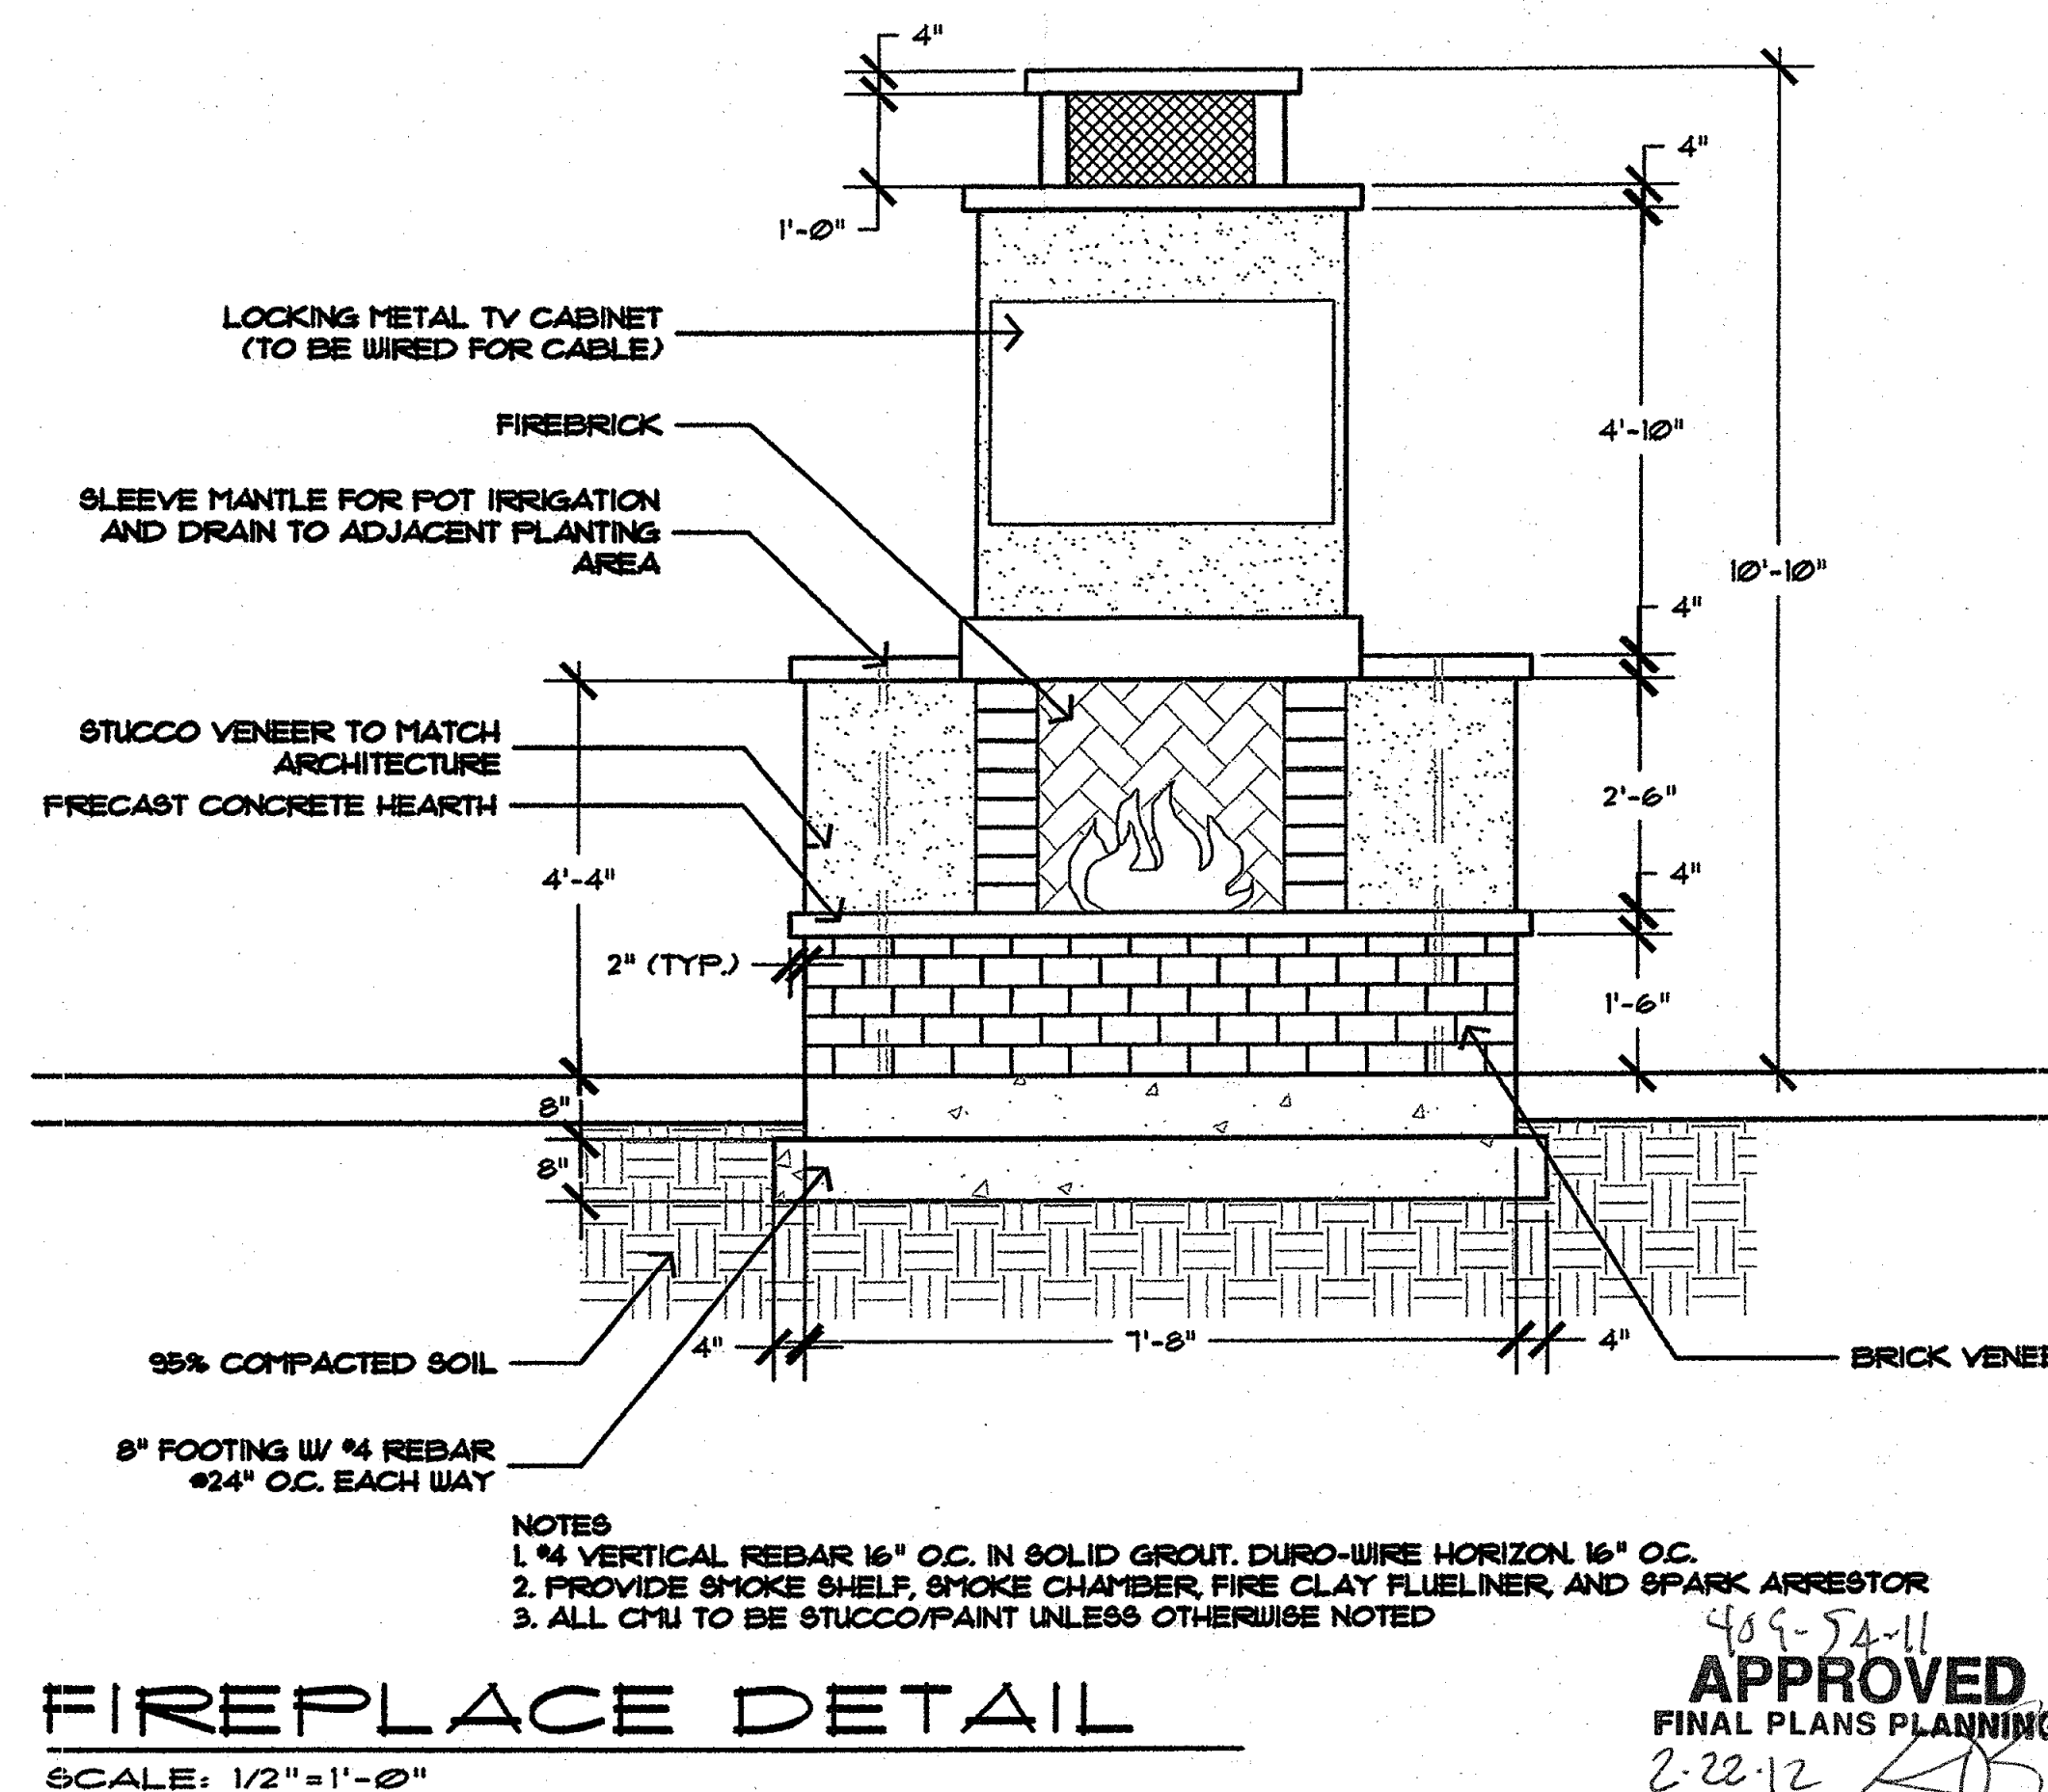

FIREPLACE DETAIL
SCALE: 1/2" = 1'-0"

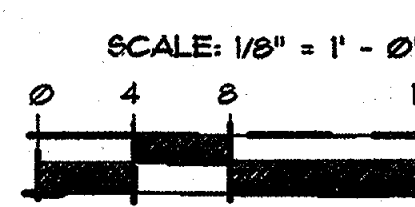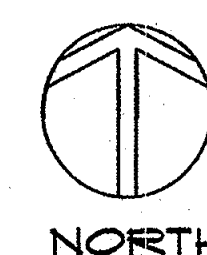

BLUE STAKE
 Call before you Dig
 602-263-1100
 Avoid cutting underground utility lines. It's costly.

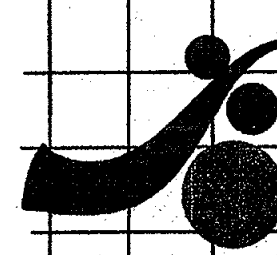

Neill Vecchia & Associates, Inc.
 Landscape Architecture
 Irrigation Systems
 Native Plant Analysis
 Land Planning Urban Design
 3235 N. DRINKWATER BLVD. #11 • SCOTTSDALE, AZ 85251
 Phone (480) 949-7127 • Fax (480) 949-2655

SIXTY FIRST PLACE ARCHITECTS, LTD.
 7120 EAST INDIAN SCHOOL, SUITE L
 SCOTTSDALE, ARIZONA 85251
 PHONE (480) 947-6844 FAX (480) 947-9518

DOWNSIDE RISK
 GAINNEY VILLAGE
 SCOTTSDALE, ARIZONA

PROPOSED LANDSCAPE PLAN



REVISIONS	DATE

SIXTY FIRST PLACE ARCHITECTS, LTD.



JOB NUMBER
11032

DATE
1/31/12

SHEET NO.
L1.1

409-SA-11

DOUBLETREE RANCH ROAD

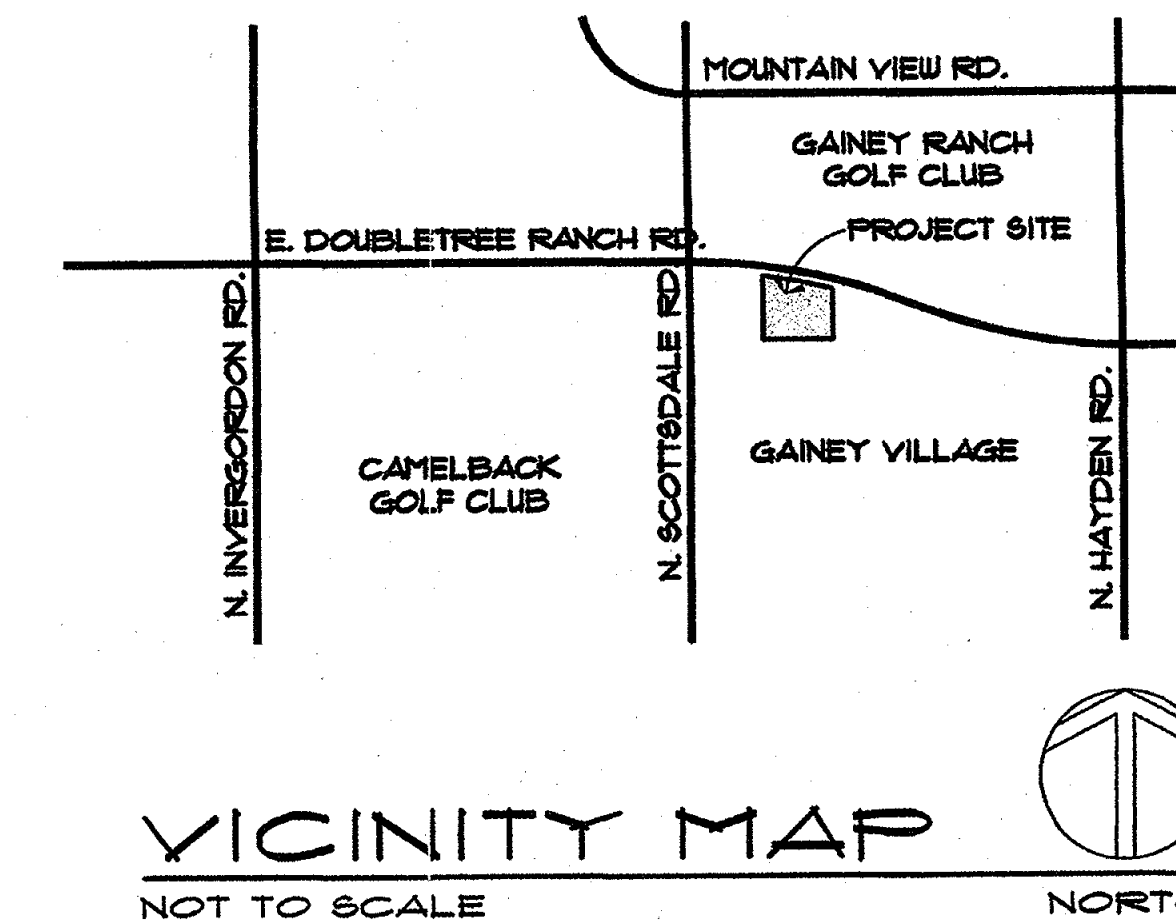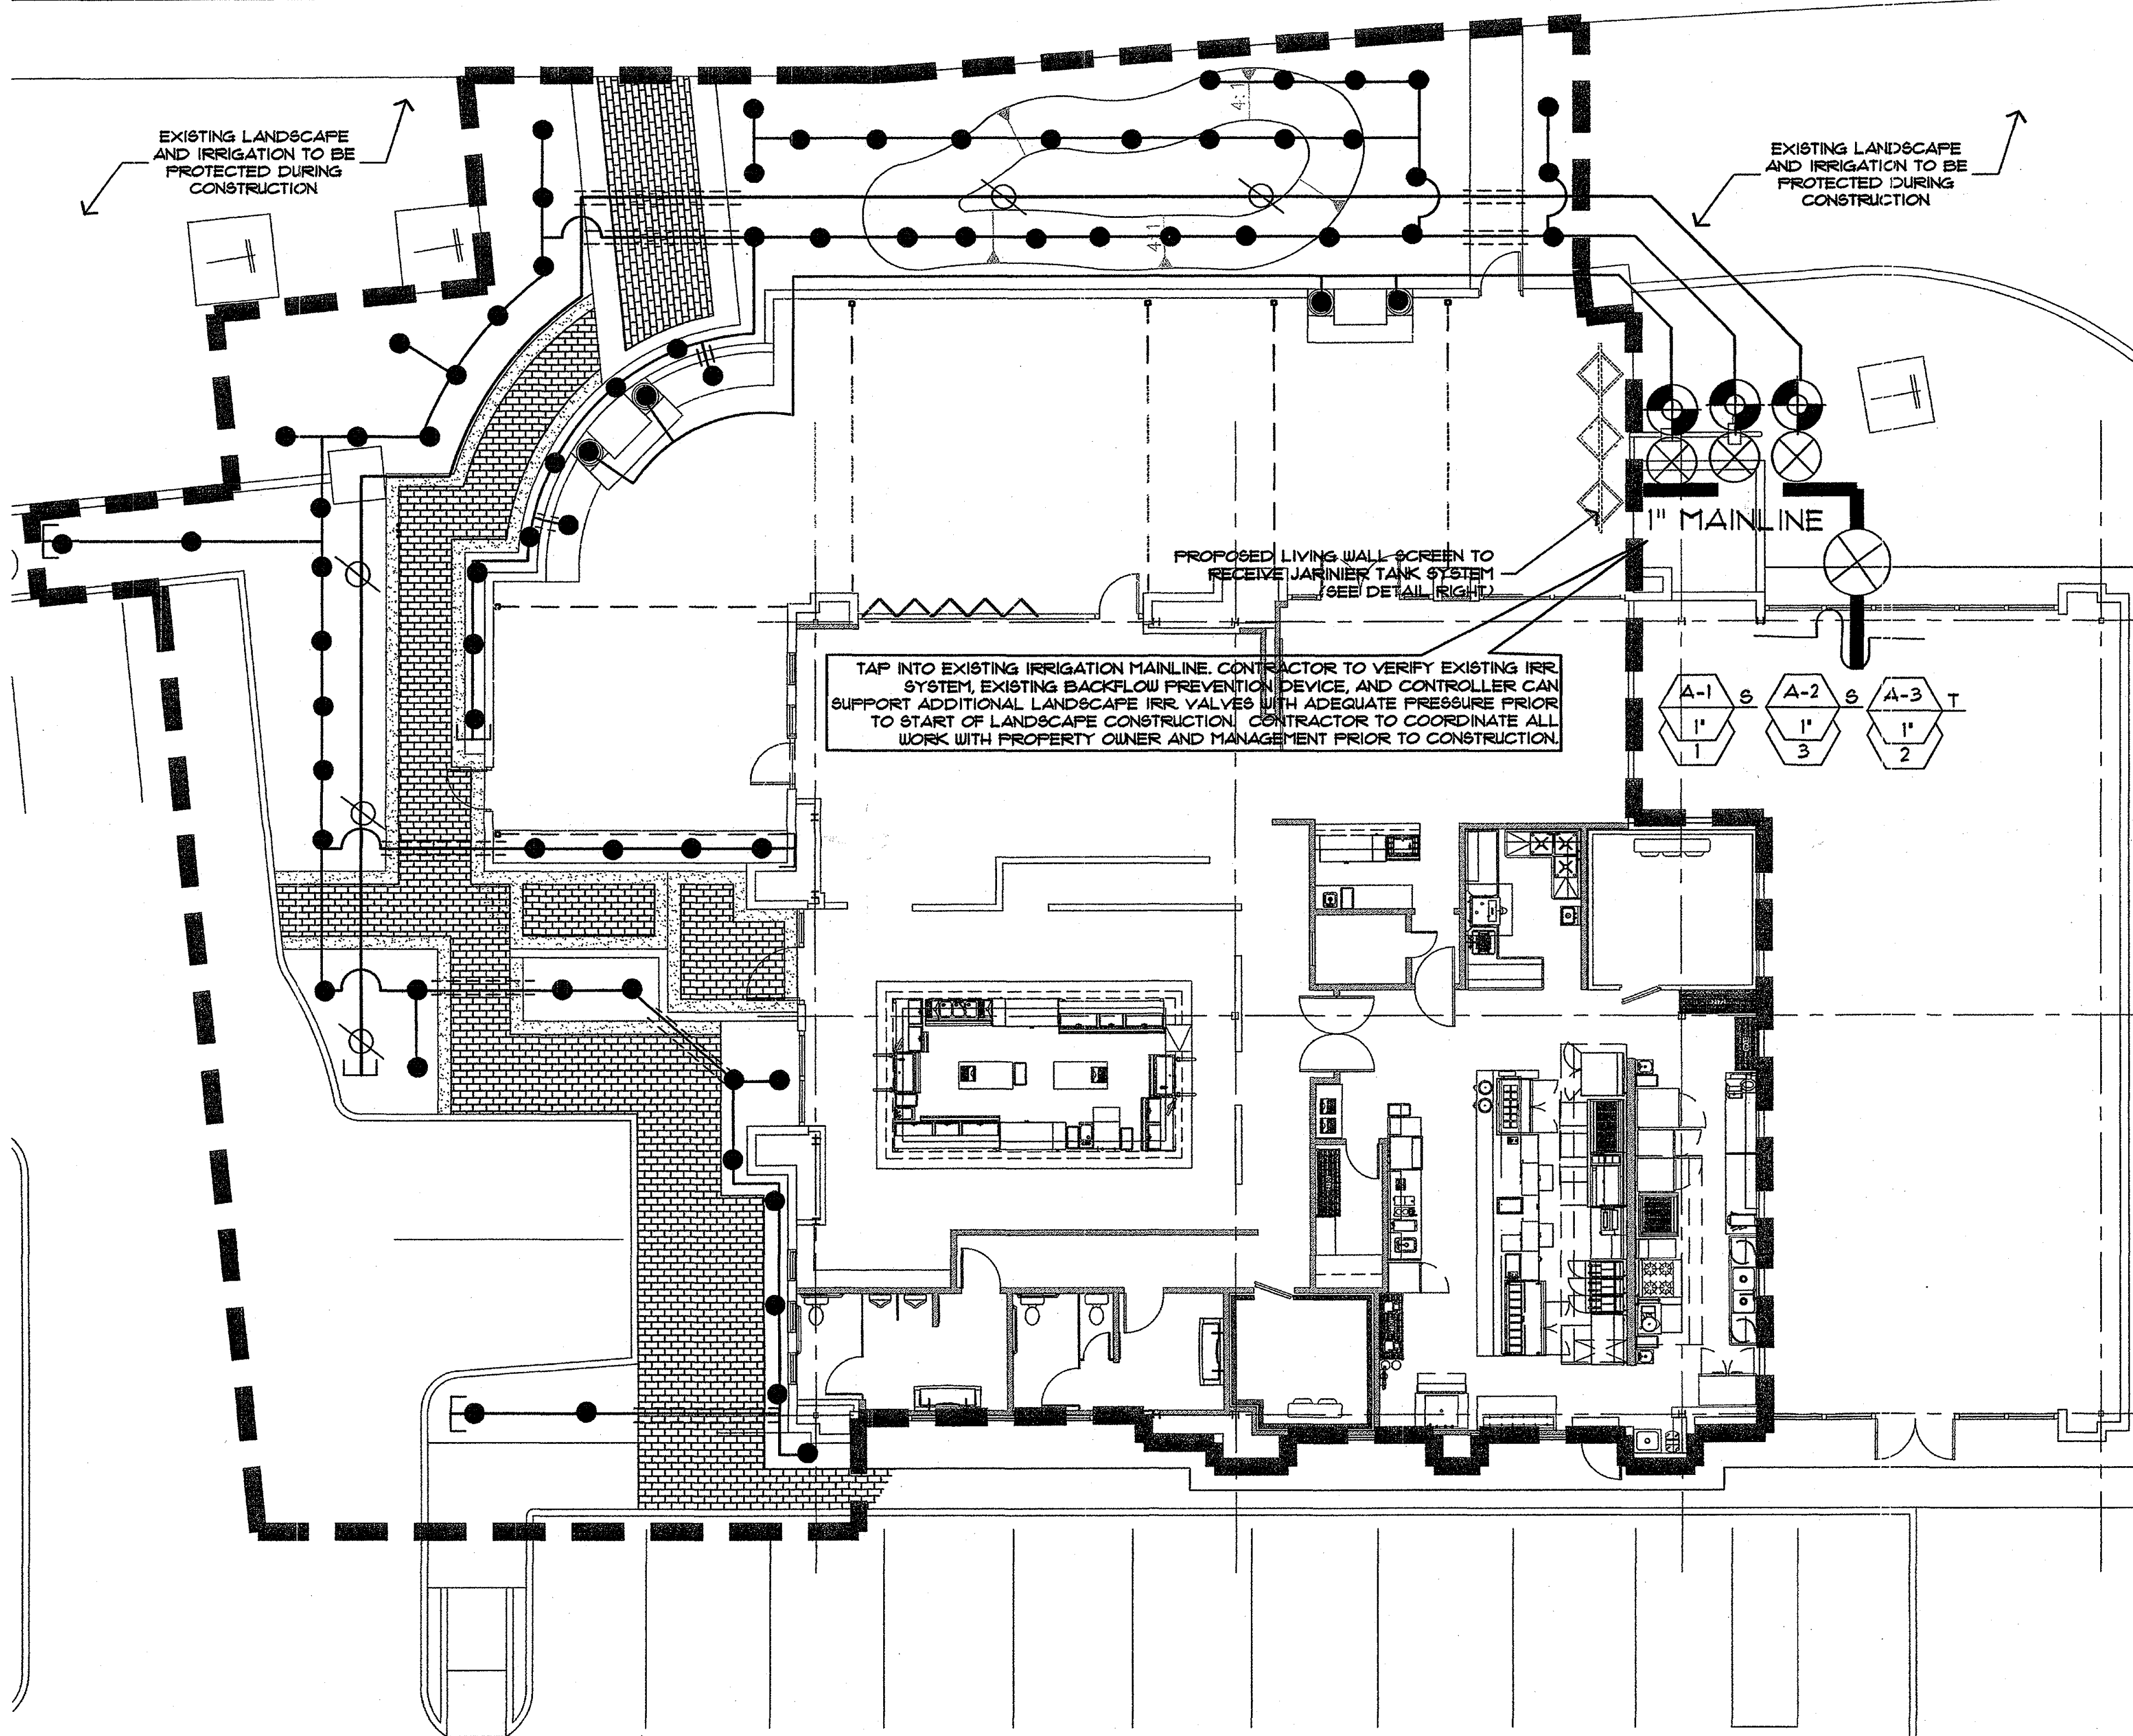


IRRIGATION SCHEDULE

SYMBOL	DESCRIPTION	MODEL NUMBER
----	SCH. 40 PVC MIN. MAINLINE LOCATED WITHIN PLANTING AREAS. SIZE PER PLAN. REF DETAILS 1 & 2/L22	
----	PVC LATERAL : CLASS 200 MIN. (ALL 1/2" PIPE TO BE CLASS 315) REF DETAILS 1 & 2/L22	
----	SCH. 40 PVC SLEEVES UNDER PAVED AREAS FOR ALL IRRIGATION LINES. REF. DETAIL 1/L22	
⊗	NIBCO BRASS GATE VALVE - SAME SIZE AS MAINLINE. REF DETAIL 6/L22.	
⊕	DRIP VALVE ASSEMBLY: HUNTER - ICZ-101 DRIP KIT - REF. DETAIL 5/L22	
⊕	CONTROL VALVE: HUNTER ICV ELECTRIC REMOTE CONTROL VALVE	
⊕	IN-LINE PRESSURE REGULATOR: PART OF DRIP KIT - 40 PSI	
⊕	Y-STRAINER: PART OF DRIP KIT - 1/2" W/ 150 MESH SCREEN	
⊕	PVC LATERAL WITH BOWSMITH MULTI-OUTLET EMITTERS FOR TREES. SEE EMITTER SCHEDULE REF DETAILS 4 & 7/L22	
⊕	PVC LATERAL WITH BOWSMITH MULTI-OUTLET EMITTER FOR SHRUBS (4 TO 5 SHRUBS PER EMITTER) REF DETAILS 4 & 8/L22	
⊕	FLUSH CAP - REF DETAIL 9/L22	

NOTE: IRRIGATION SYSTEM IS DESIGNED WITH A MINIMUM SOURCE PRESSURE OF 40-45 PSI AT POINT OF CONNECTION. CONTRACTOR TO VERIFY THAT ACCEPTABLE OPERATING PRESSURE CAN BE ACHIEVED. IF NOT, NOTIFY LANDSCAPE ARCHITECT PRIOR TO CONSTRUCTION.

STATION NUMBER A-1
ELECTRIC CONTROL VALVE SIZE 1" 35 GAL. PER MIN.


NOTE: IF CONNECTION IS MADE TO A NON-POTABLE WATER SOURCE ALL IRRIGATION COMPONENTS TO BE PURPLE IN COLOR

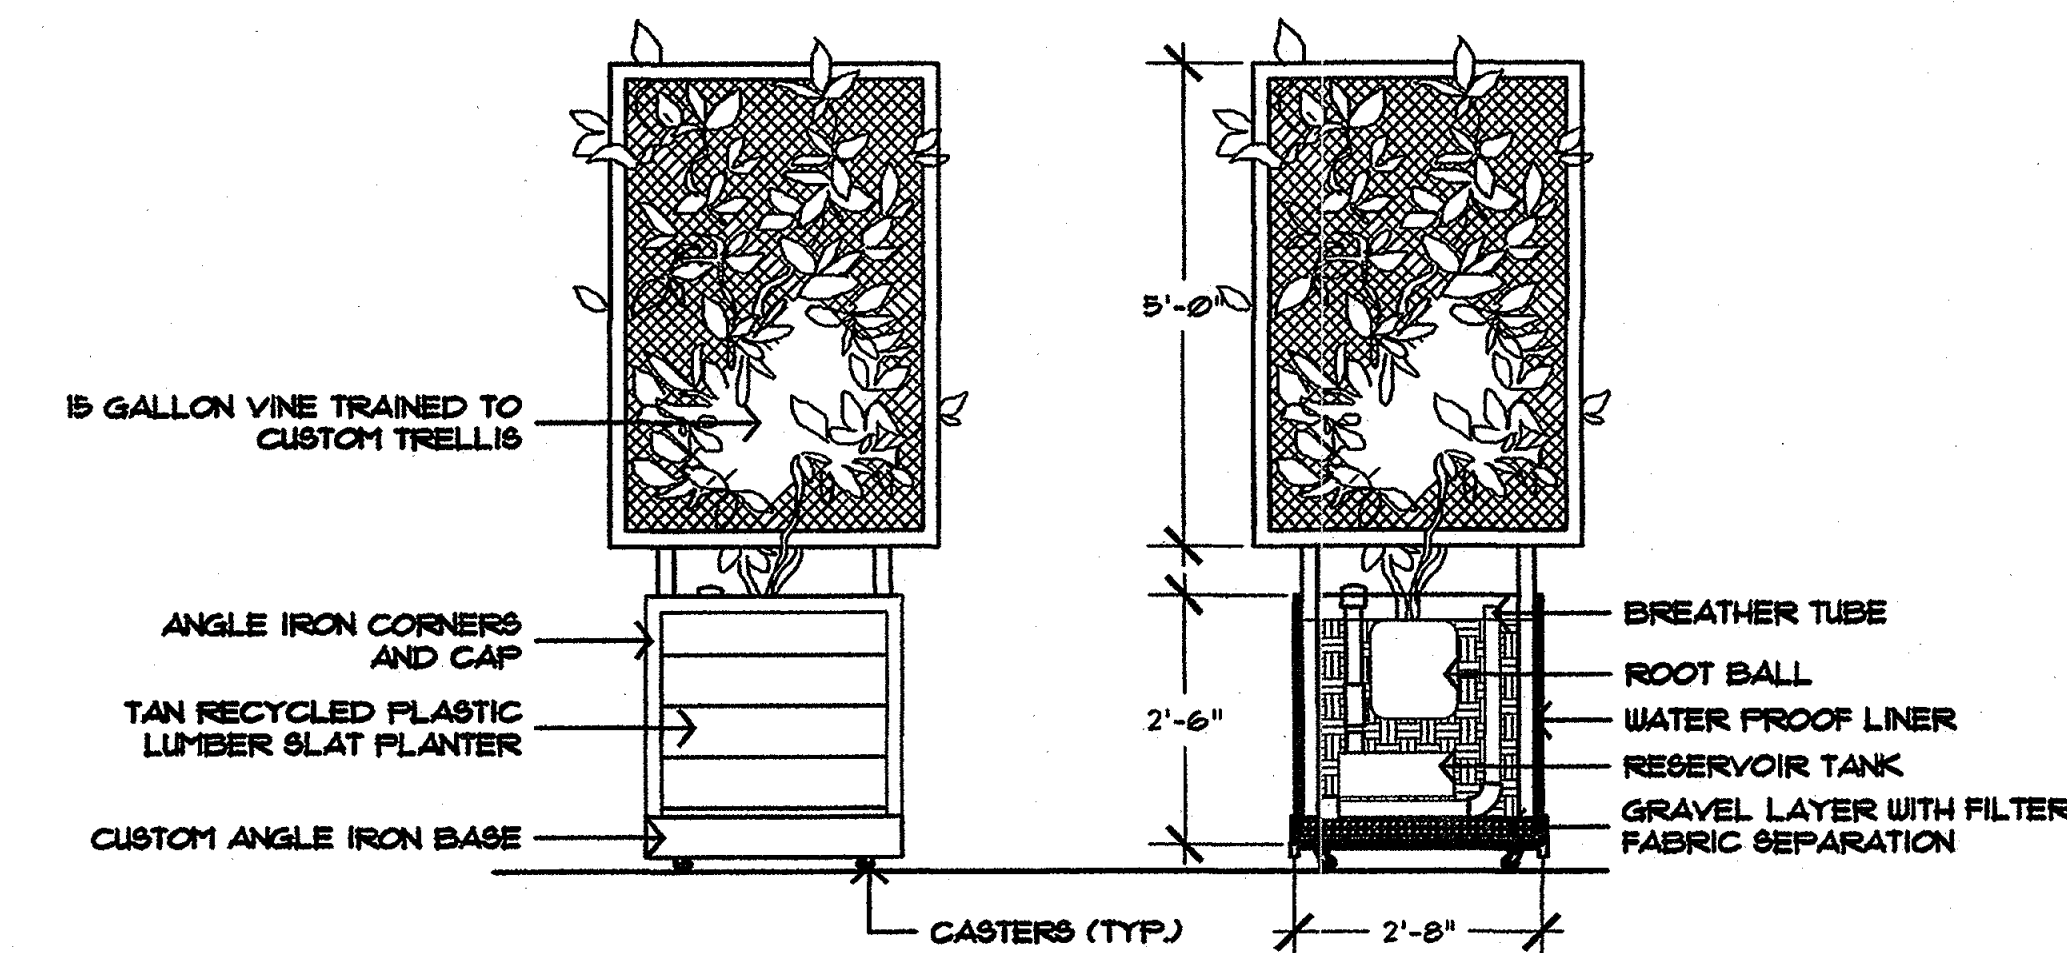

NOTES
1. CONTRACTOR TO PROVIDE SHOP DRAWINGS INCLUDING COLORS AND FINISHES FOR LANDSCAPE ARCHITECTS APPROVAL PRIOR TO CONSTRUCTION.
2. STEEL TO HAVE POWDER COAT FINISH, COLOR TO BE SELECTED BY OWNER TO MATCH INTERIOR.


LIVING WALL DETAIL

SCALE: 1/2" = 1'-0"

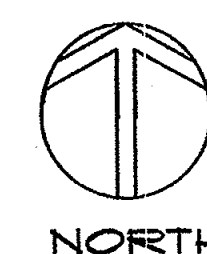

SCALE: 1/8" = 1'-0"

BLUE STAKE
Call before you Dig
602-263-1100

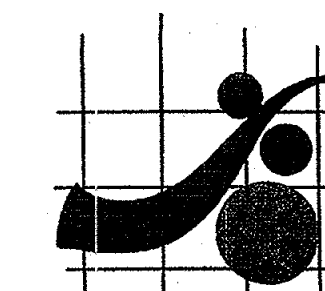

Neill Vecchia
& Associates, Inc.

Landscape Architecture
Irrigation Systems
Native Plant Analysis
Land Planning Urban Design
2285 N. DRINKWATER BLVD., #11 • SCOTTSDALE, AZ 85251
Phone (480) 948-7127 • Fax (480) 948-2855

SIXTY FIRST PLACE ARCHITECTS, LTD.

7120 EAST INDIAN SCHOOL, SUITE L
SCOTTSDALE, ARIZONA 85251
PHONE (480) 947-6844 FAX (480) 947-9518

DOWNSIDE RISK
GAINIEY VILLAGE

SCOTTSDALE, ARIZONA

PROPOSED LANDSCAPE PLAN



REVISIONS

DATE

SIXTY
FIRST
PLACE
ARCHITECTS

JOB NUMBER
11032

DATE
1/31/12

SHEET NO.
L2.1

409-5A-11