

CLIENT

**T-Mobile®**

2625 S. PLAZA DR. #400, TEMPE, ARIZONA, 85282  
 PHONE: (480) 638-2600 FAX: (480) 638-2852


PLANS PREPARED BY

**young design corp**

architecture / project management  
 10245 E. Via Linda, Scottsdale, AZ 85258  
 ph: 480 451 9609 fax: 480 451 9608



SEAL

This drawing is copyrighted and the property of Young Design Corporation (YDC) & produced solely by YDC and affiliates. reproduction or use of this drawing and/or the information contained hereon is forbidden without written permission by Young Design Corporation.

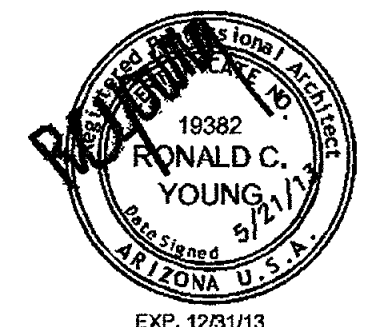

19382  
 RONALD C. YOUNG  
 State of Arizona  
 License No. 19382  
 Exp. 12/31/13

THIS DOCUMENT CONTAINS AN ELECTRONIC SIGNATURE PURSUANT TO A.R.S. TITLE 44 AND TITLE 44, IT IS A VIOLATION FOR ANY PERSON, UNLESS UNDER THE DIRECT SUPERVISION OF THE REGISTRANT, TO MODIFY THIS DOCUMENT IN ANY WAY.

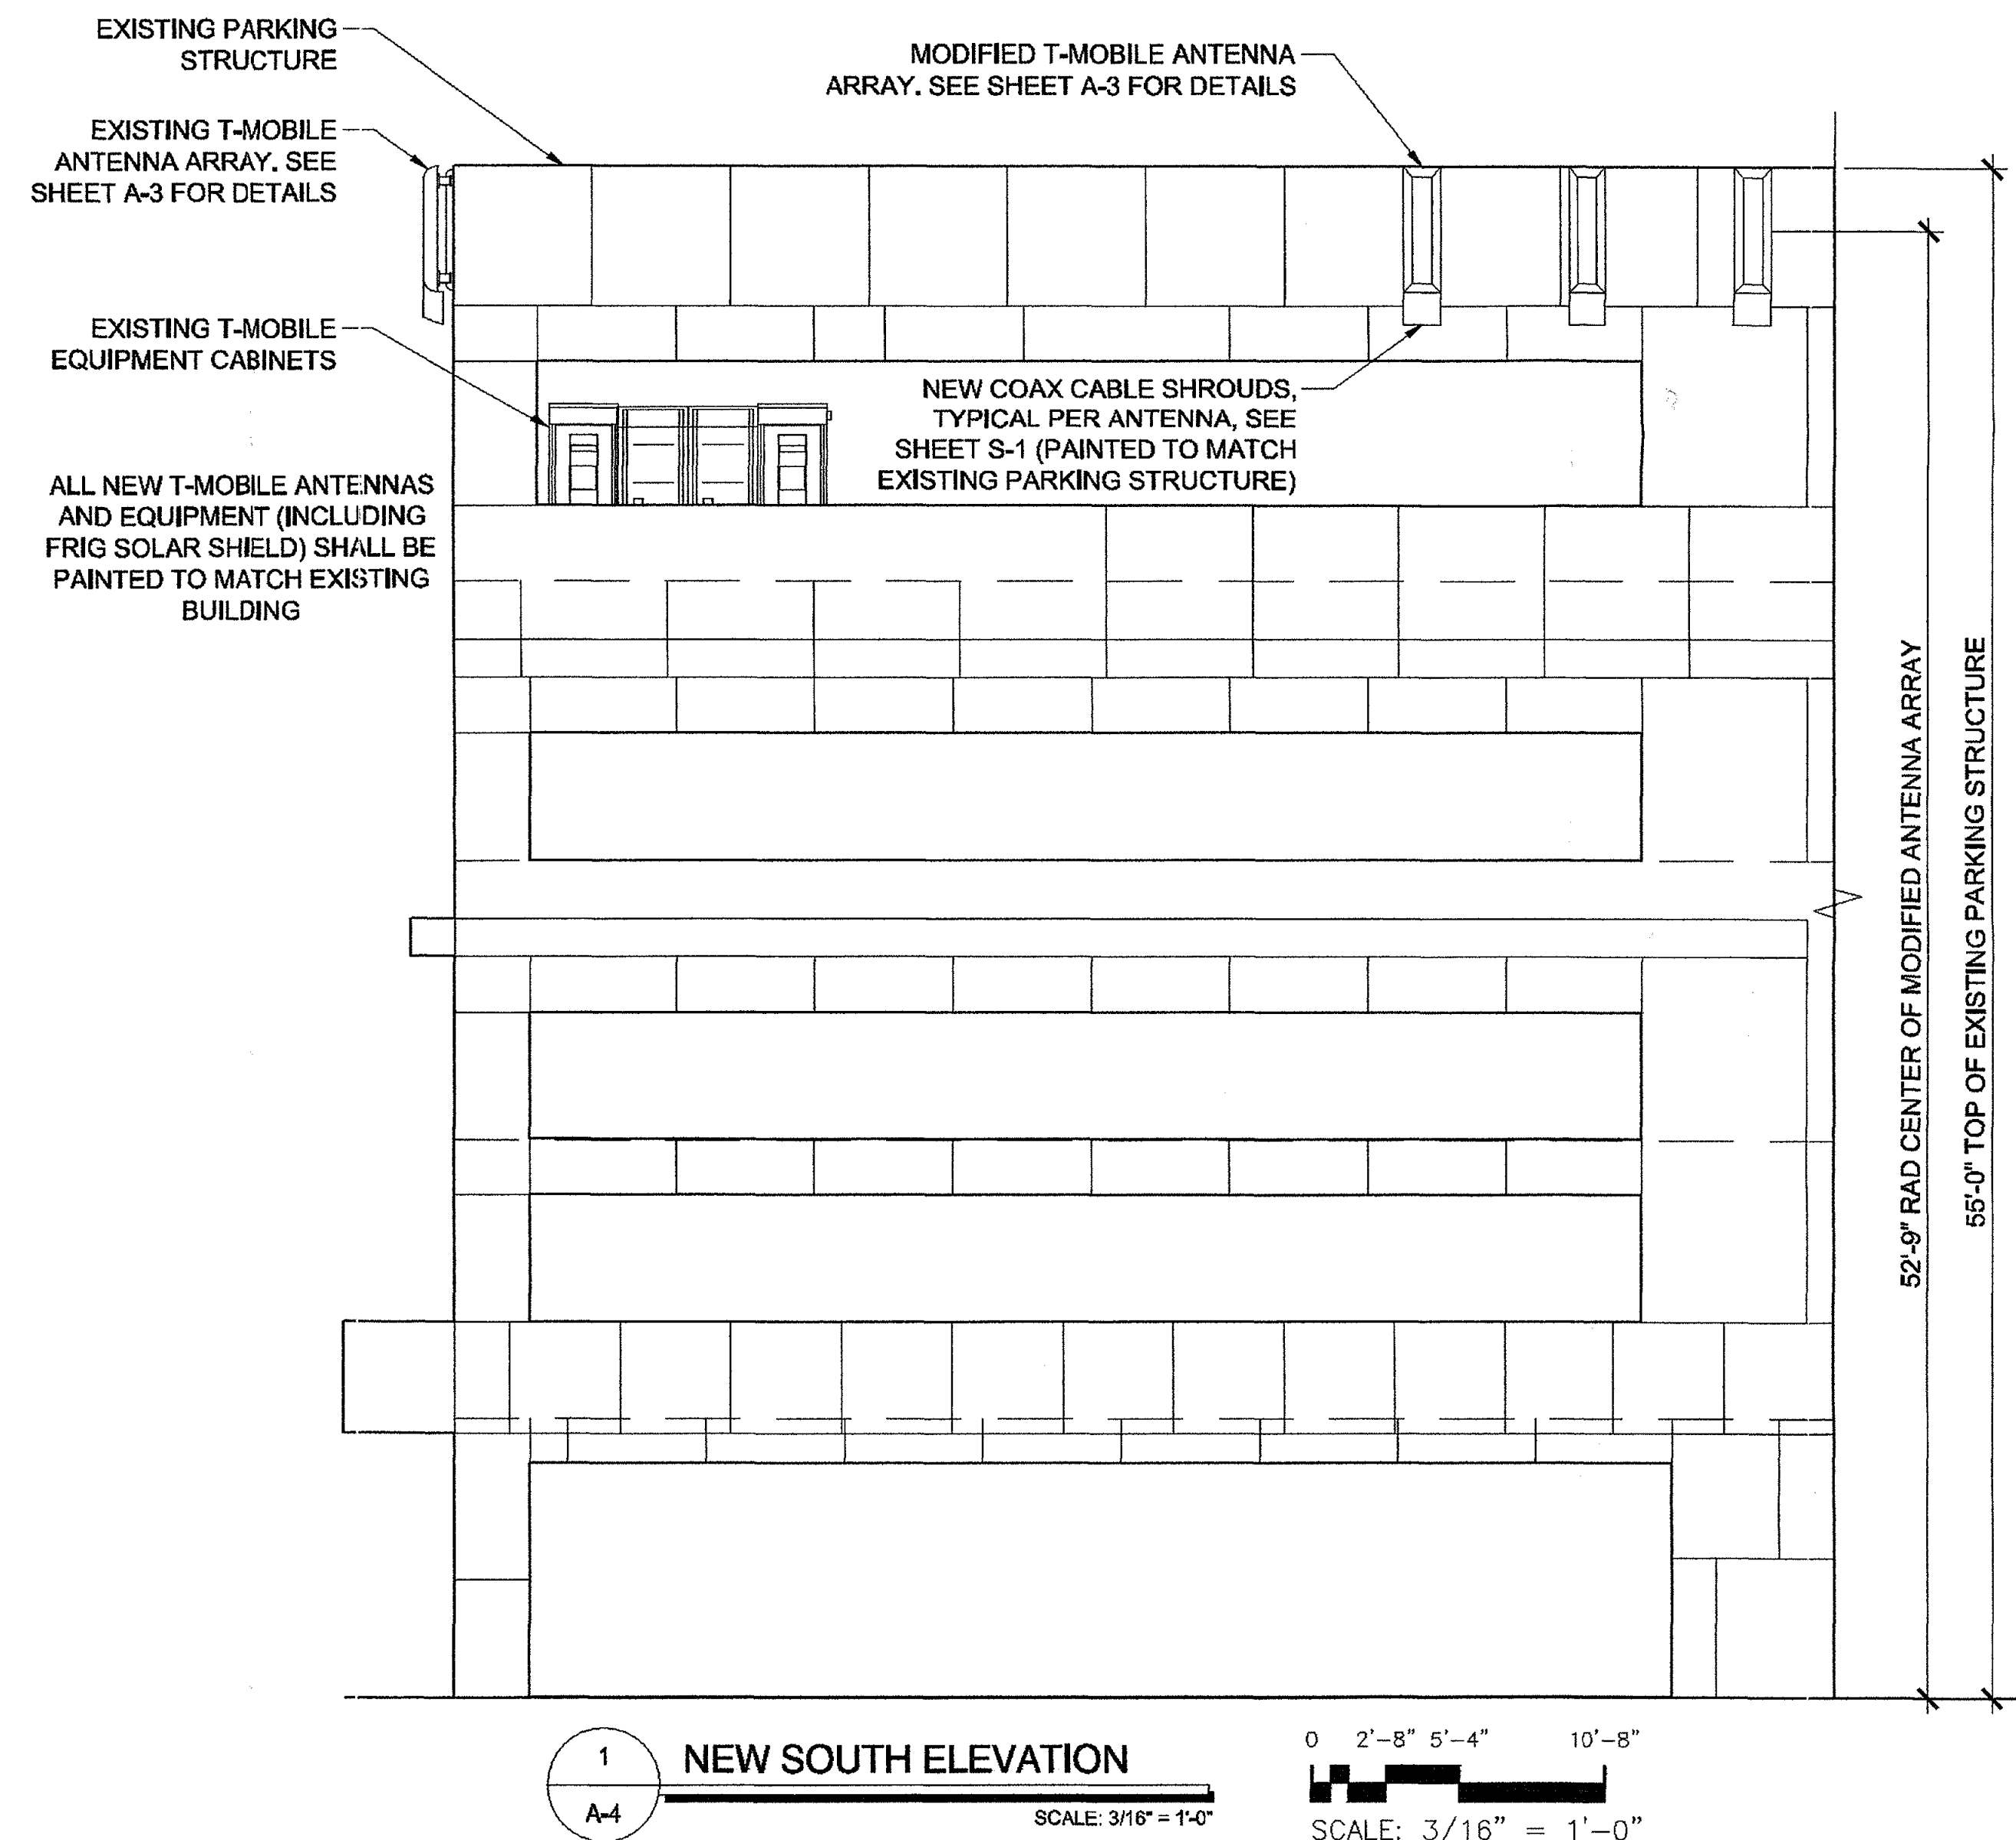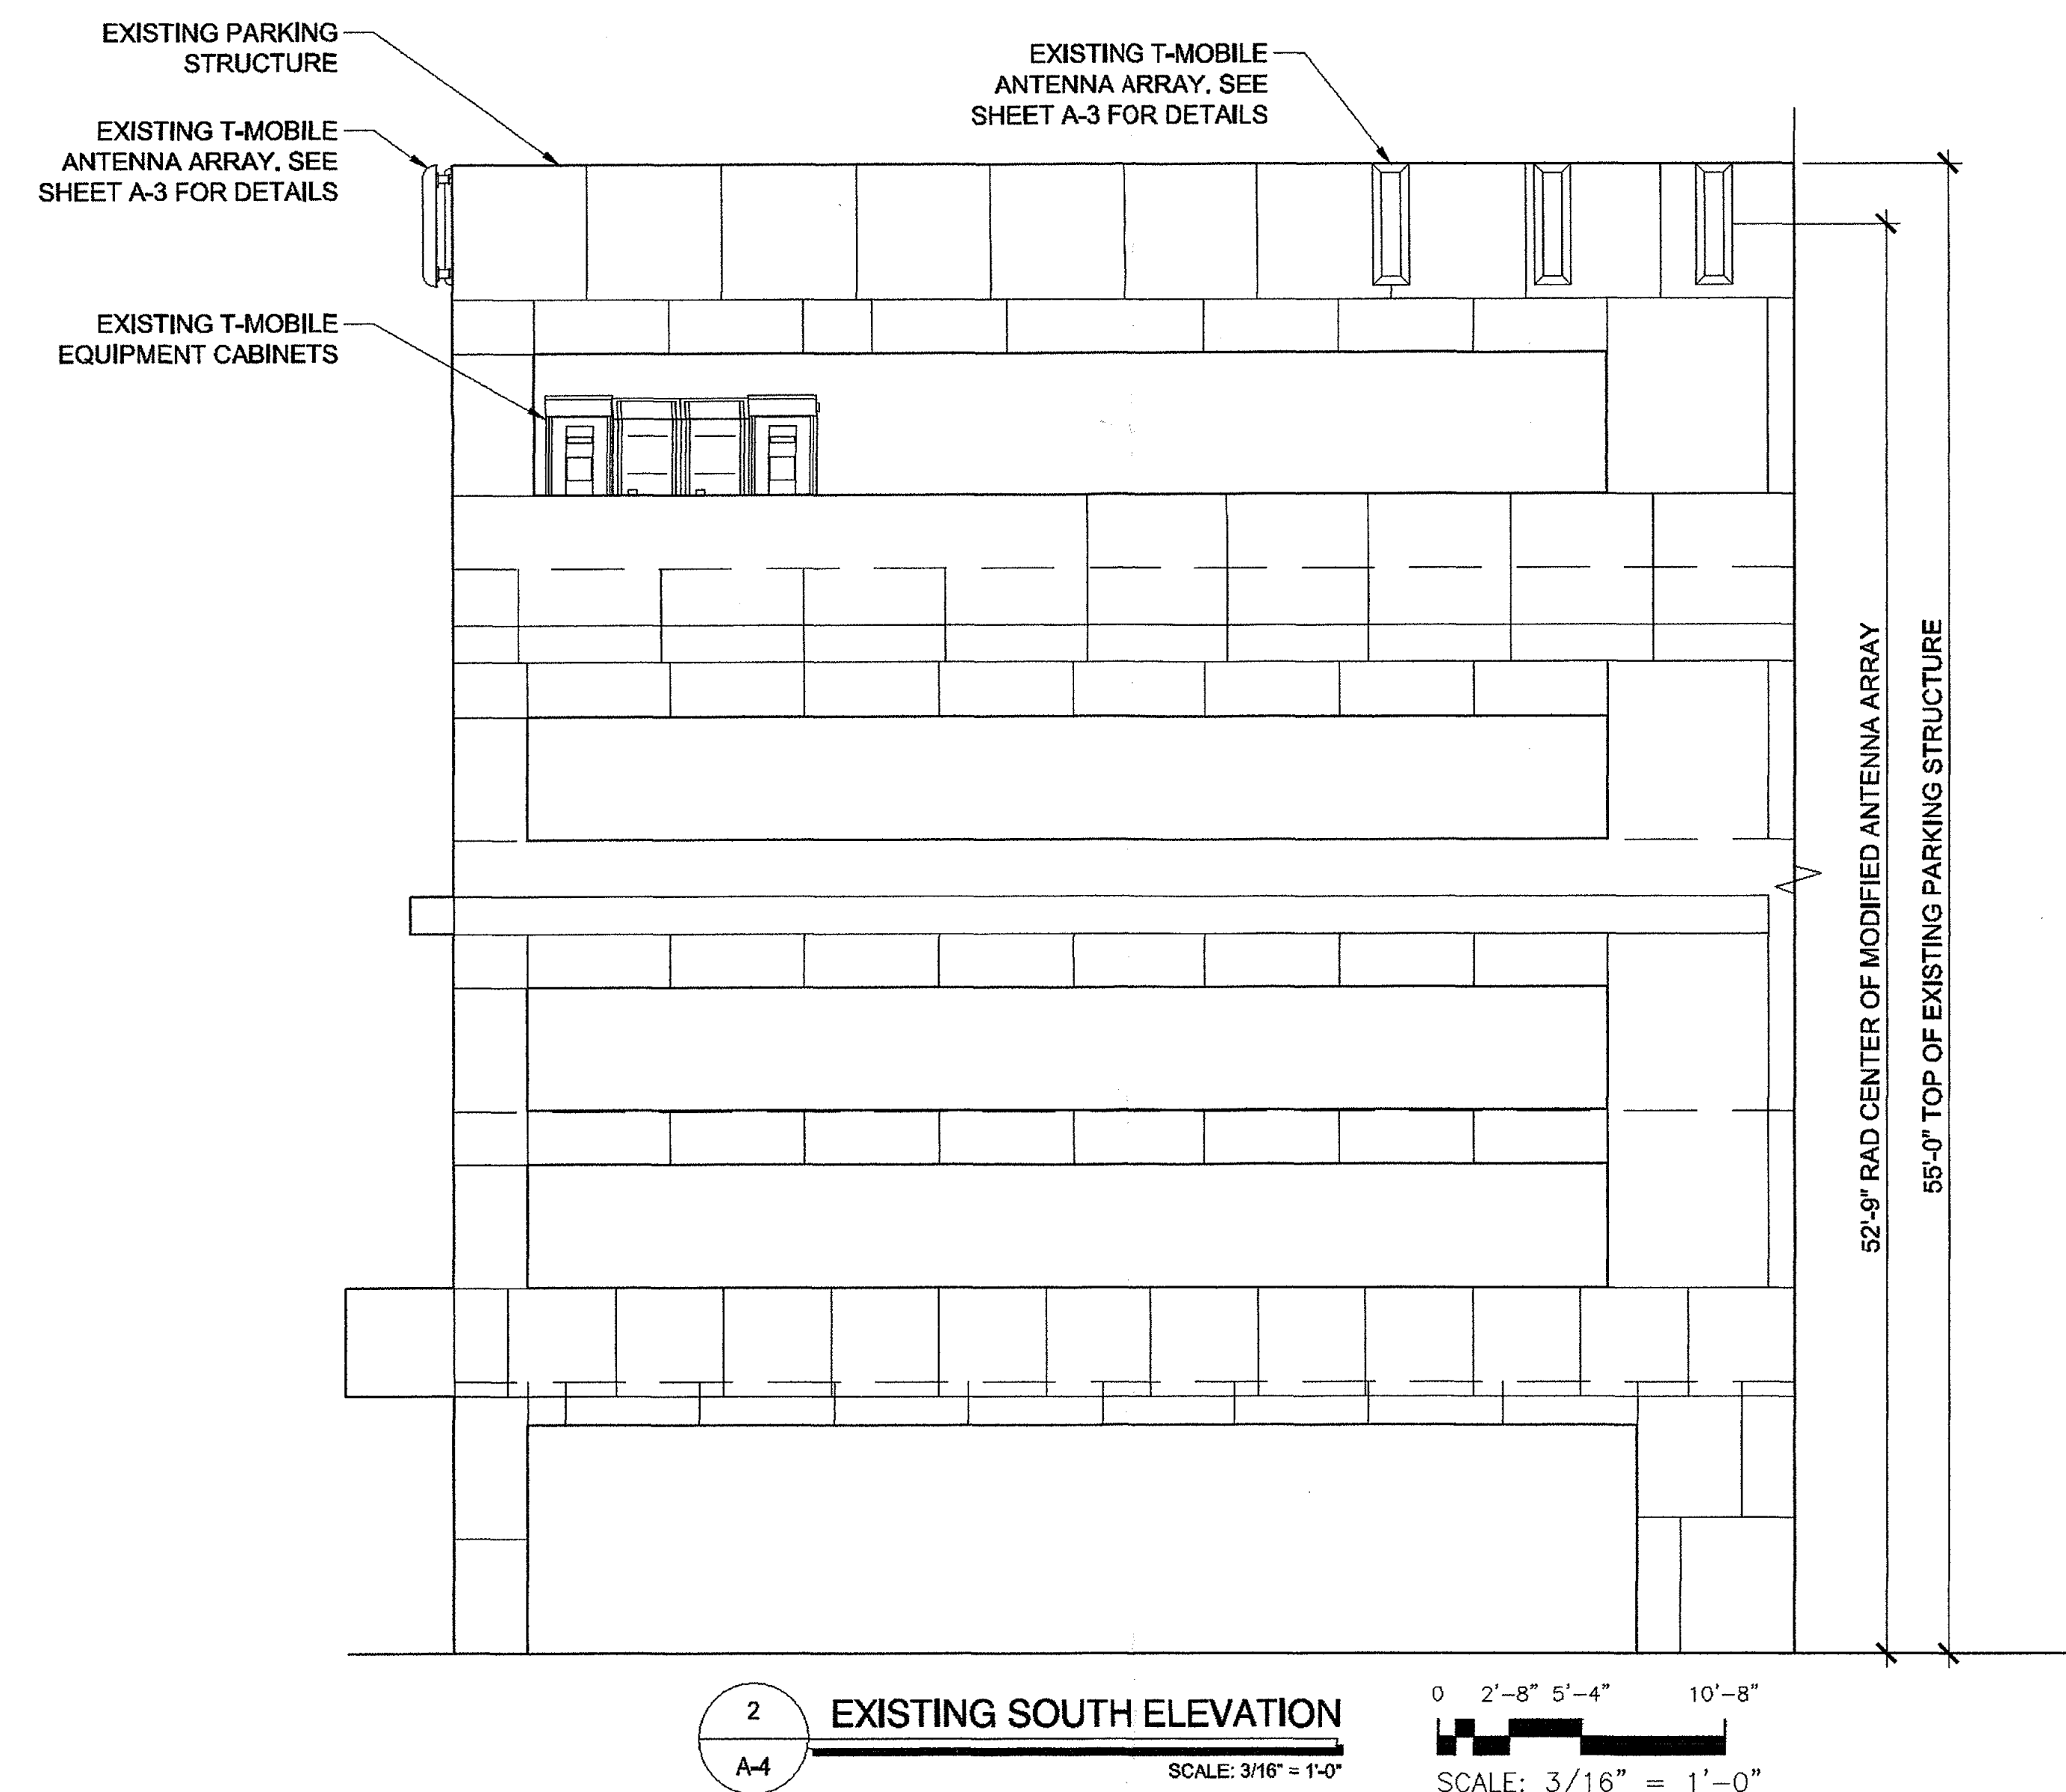

NO.	DATE	DESCRIPTION
1	08/17/12	REVIEW
2	9/11/12	SUBMITTAL
3	5/17/13	PERMIT RENEWAL

ARCHITECTS JOB NO.  
 YDC-3997

PROJECT INFORMATION

**PH30927G**

**SCOTTSDALE FASHION SQUARE**

4500 N. SCOTTSDALE RD  
 SCOTTSDALE, AZ 85251

SHEET TITLE

**ELEVATIONS**

JURISDICTION APPROVAL

**APPROVED**  
 FINAL PLANS PLANNING

6-7-13  
 DATE

KV  
 APPROVED BY

SHEET NUMBER

**A-4**

330-SA-12