


LEGEND:

- EXISTING CONTOUR
- - - PROPOSED CONTOUR
- (00.0) EXISTING ELEVATION
- 00.0 PROPOSED ELEVATION
- TW TOP OF WALL
- T/C TOP OF CURB
- RECORD MONUMENT
- FOUND MONUMENT
- (R) DENOTES RECORD
- (M) DENOTES MEASURED
- (C) DENOTES CALCULATED
- IW IRONWOOD
- OCO OCOTILLO
- MESQ MESQUITE
- YC YUCCA CLUMP
- YE YUCCA ELATA CLUMP
- YEC YUCCA ELATA CLUMP
- CT CRUCIFIXION THORN
- * YUCCA(S) under 6' in height (unless otherwise indicated)
- CC CAT CLAW
- CFC CHAIN FRUIT CHOLLA
- SAG SAGUARO CACTUS
- BAR BARREL CACTUS
- PV PALO VERDE
- PUE PUBLIC UTILITIES EASEMENT
- OPE GENERAL PURPOSE EASEMENT
- NVAE NON-VEHICULAR ACCESS EASEMENT
- DE DRAINAGE EASEMENT
- TR TELEPHONE RISER
- WATER VALVE
- WM WATER METER BOX WITH SERVICE
- WM WATER METER BOX
- CATV CABLE TELEVISION
- CATV CABLE TELEVISION
- RO ROCK OUTCROP
- BLDR BOULDER
- BJ BOULDER JUMBLE
- ⊕ WALL OPENING FOR DRAINAGE (8" x 16")
- ⊕ FOUND BUILDING ENVELOPE STAKE
- TR WROUGHT IRON RAILING TOP OF RAILING


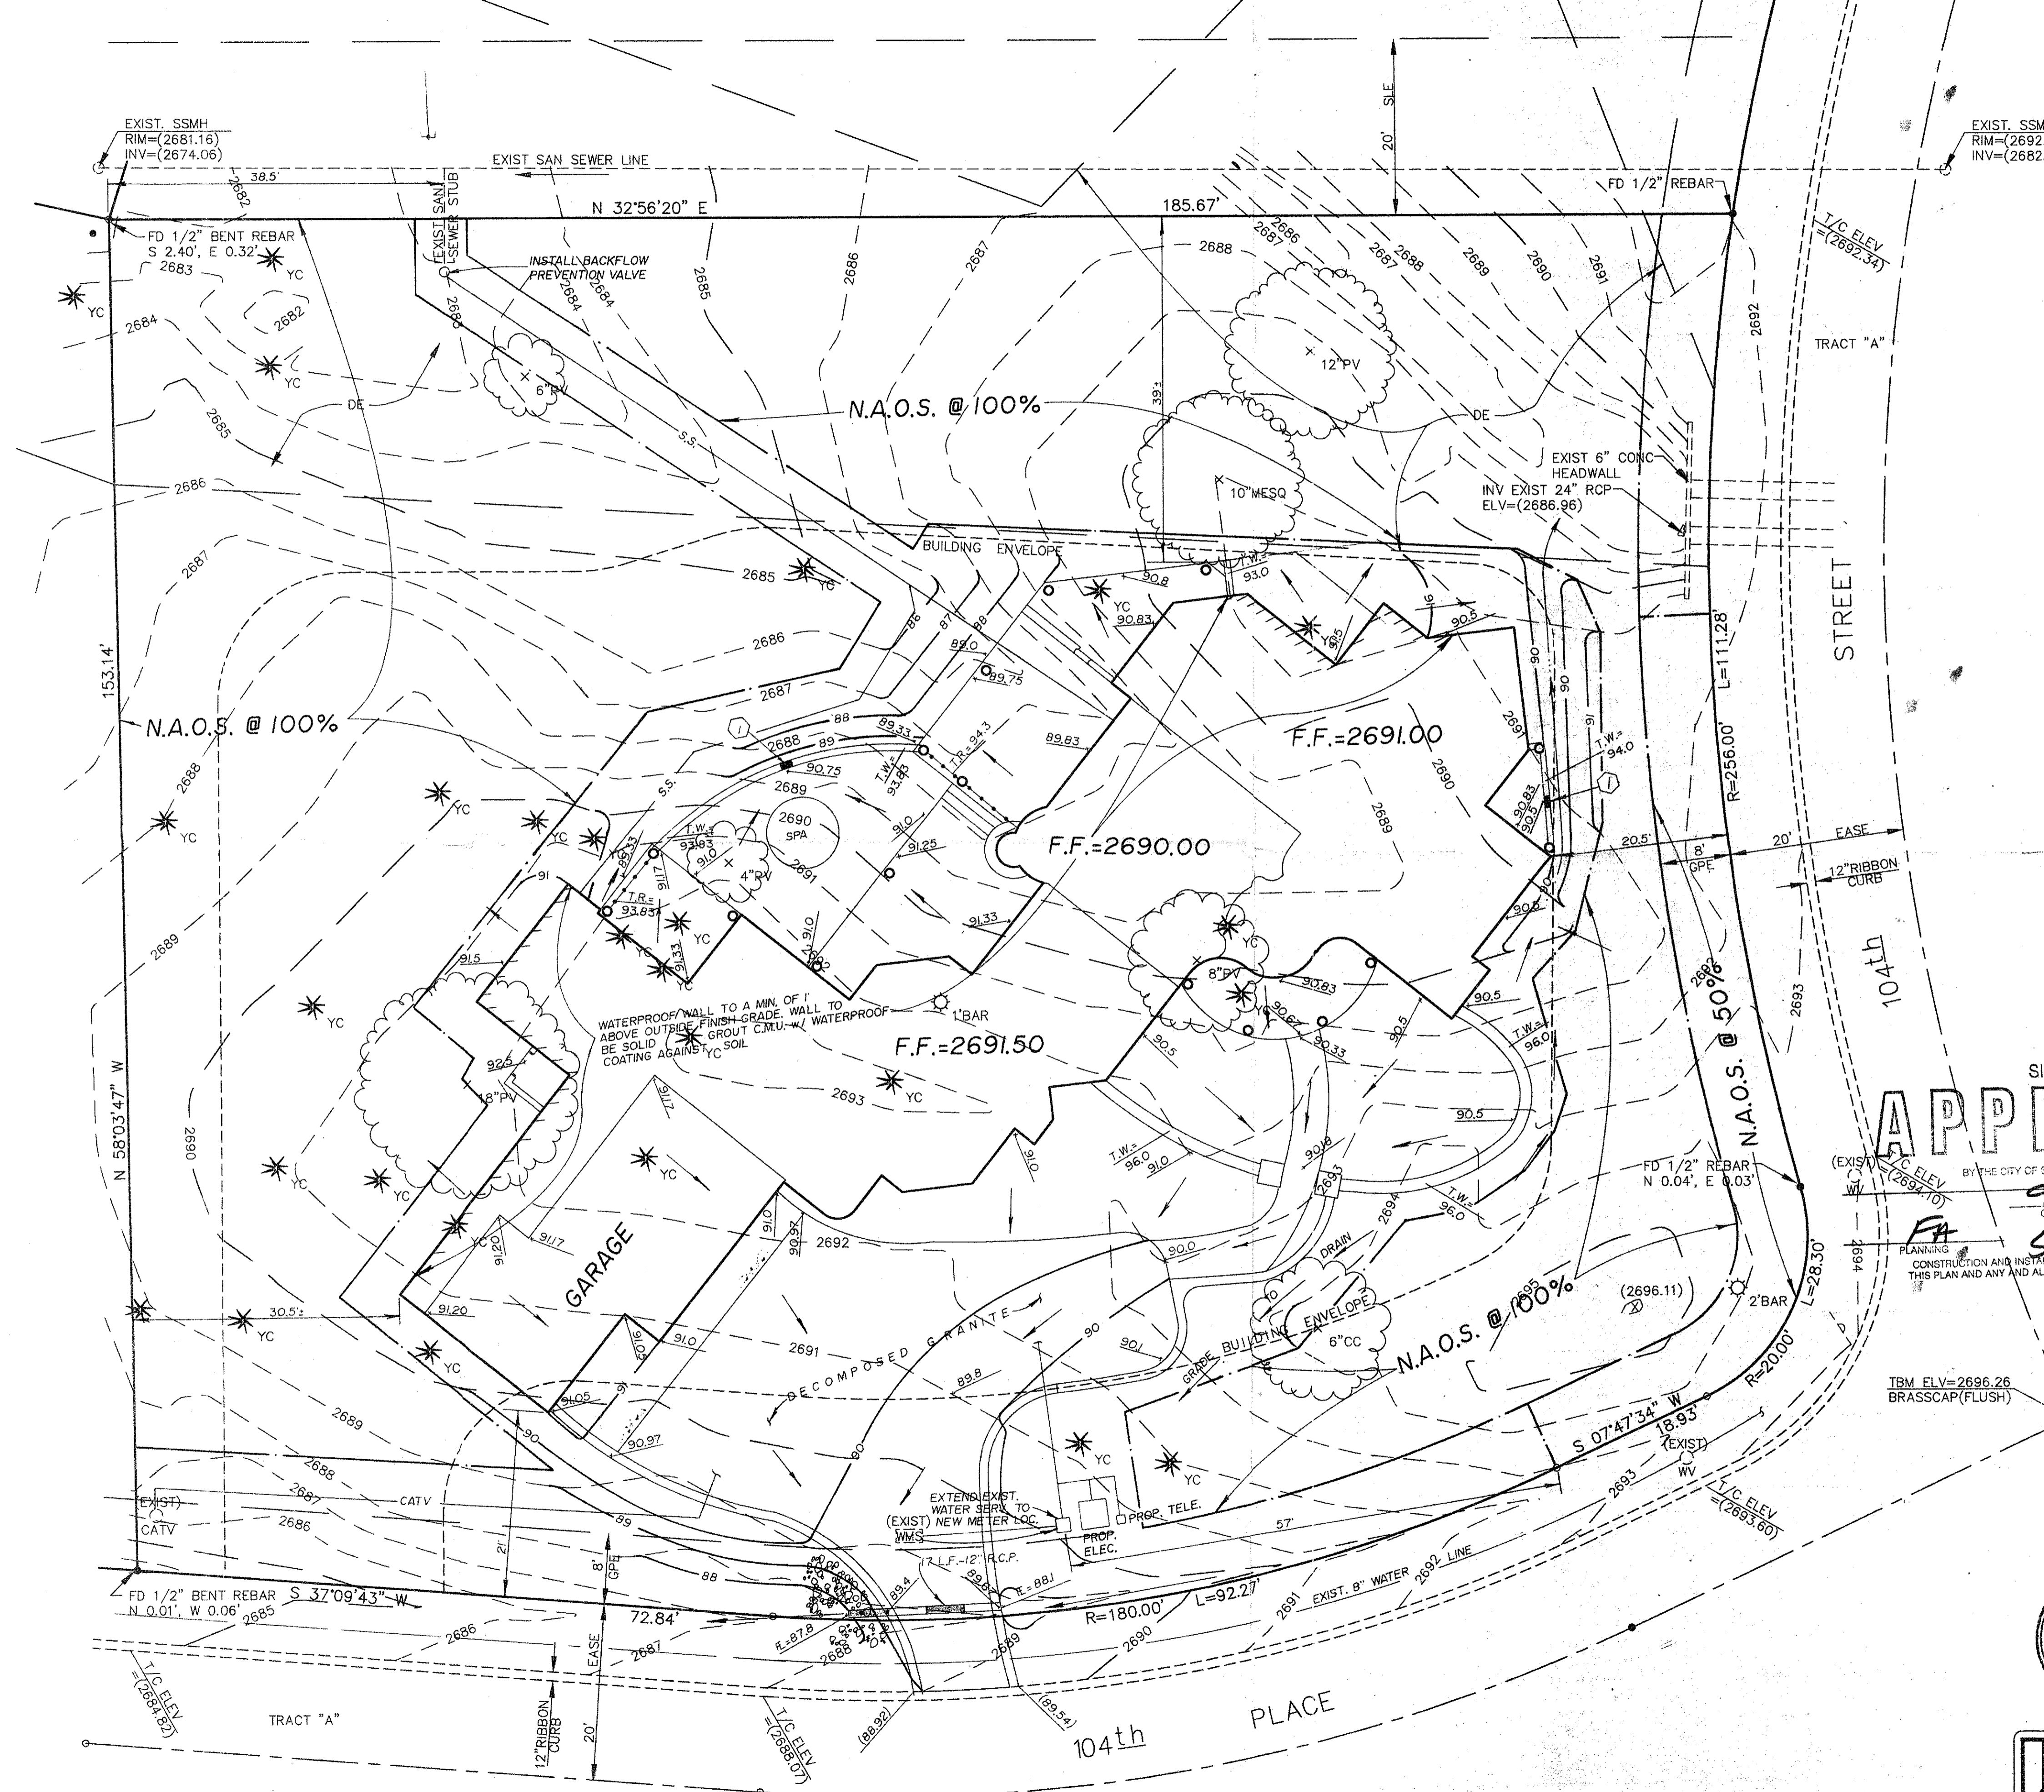


APPROVED
BY THE CITY OF SCOTTSDALE PROJECT REVIEW
CASE NUMBER 94-1418A
DATE 5-9-95

BENCHMARK:
BRASS CAP (FLUSH) @ INTERSECTION OF CAVE CREEK RD. & DESERT MOUNTAIN PKWY. ELEVATION = 2716.78 (C.O.S. DATUM)

TBM:
BRASSCAP(FLUSH) @ INTERSECTION OF 104th PLACE & 104th STREET ELEVATION = 2696.26 (C.O.S. DATUM)

- NOTE:**
- IF A DISCREPANCY IS FOUND BETWEEN ENGINEERS PLAN OR SURVEYORS STAKING AND THE ARCHITECTURAL PLAN, ENGINEER SHALL BE NOTIFIED IMMEDIATELY. FAILURE TO NOTIFY ENGINEER SHALL NEGATE ENGINEERS LIABILITY.
 - THIS SITE PLAN IS NOT A BOUNDARY SURVEY.
 - BEARINGS AND DISTANCES ARE RECORD PER PLAT UNLESS OTHERWISE NOTED.
 - ANY FUTURE IMPROVEMENTS SHOWN HEREON SHALL REQUIRE A SEPARATE PERMIT.

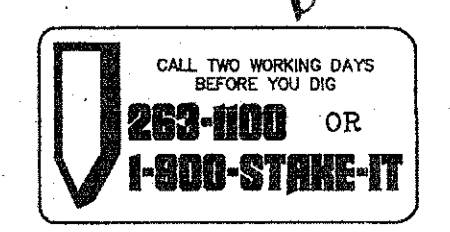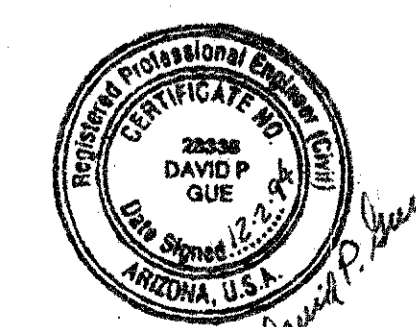

GRAHAM ENGINEERING & SURVEYING INC.
Civil Engineers & Land Surveyors
P.O. BOX 1243, Carefree, Arizona 85377
(602) 488-4393
LOT: 13 IN DM, U5, PH2, PT1 SHT. 2 OF 2 JOB #94-267