



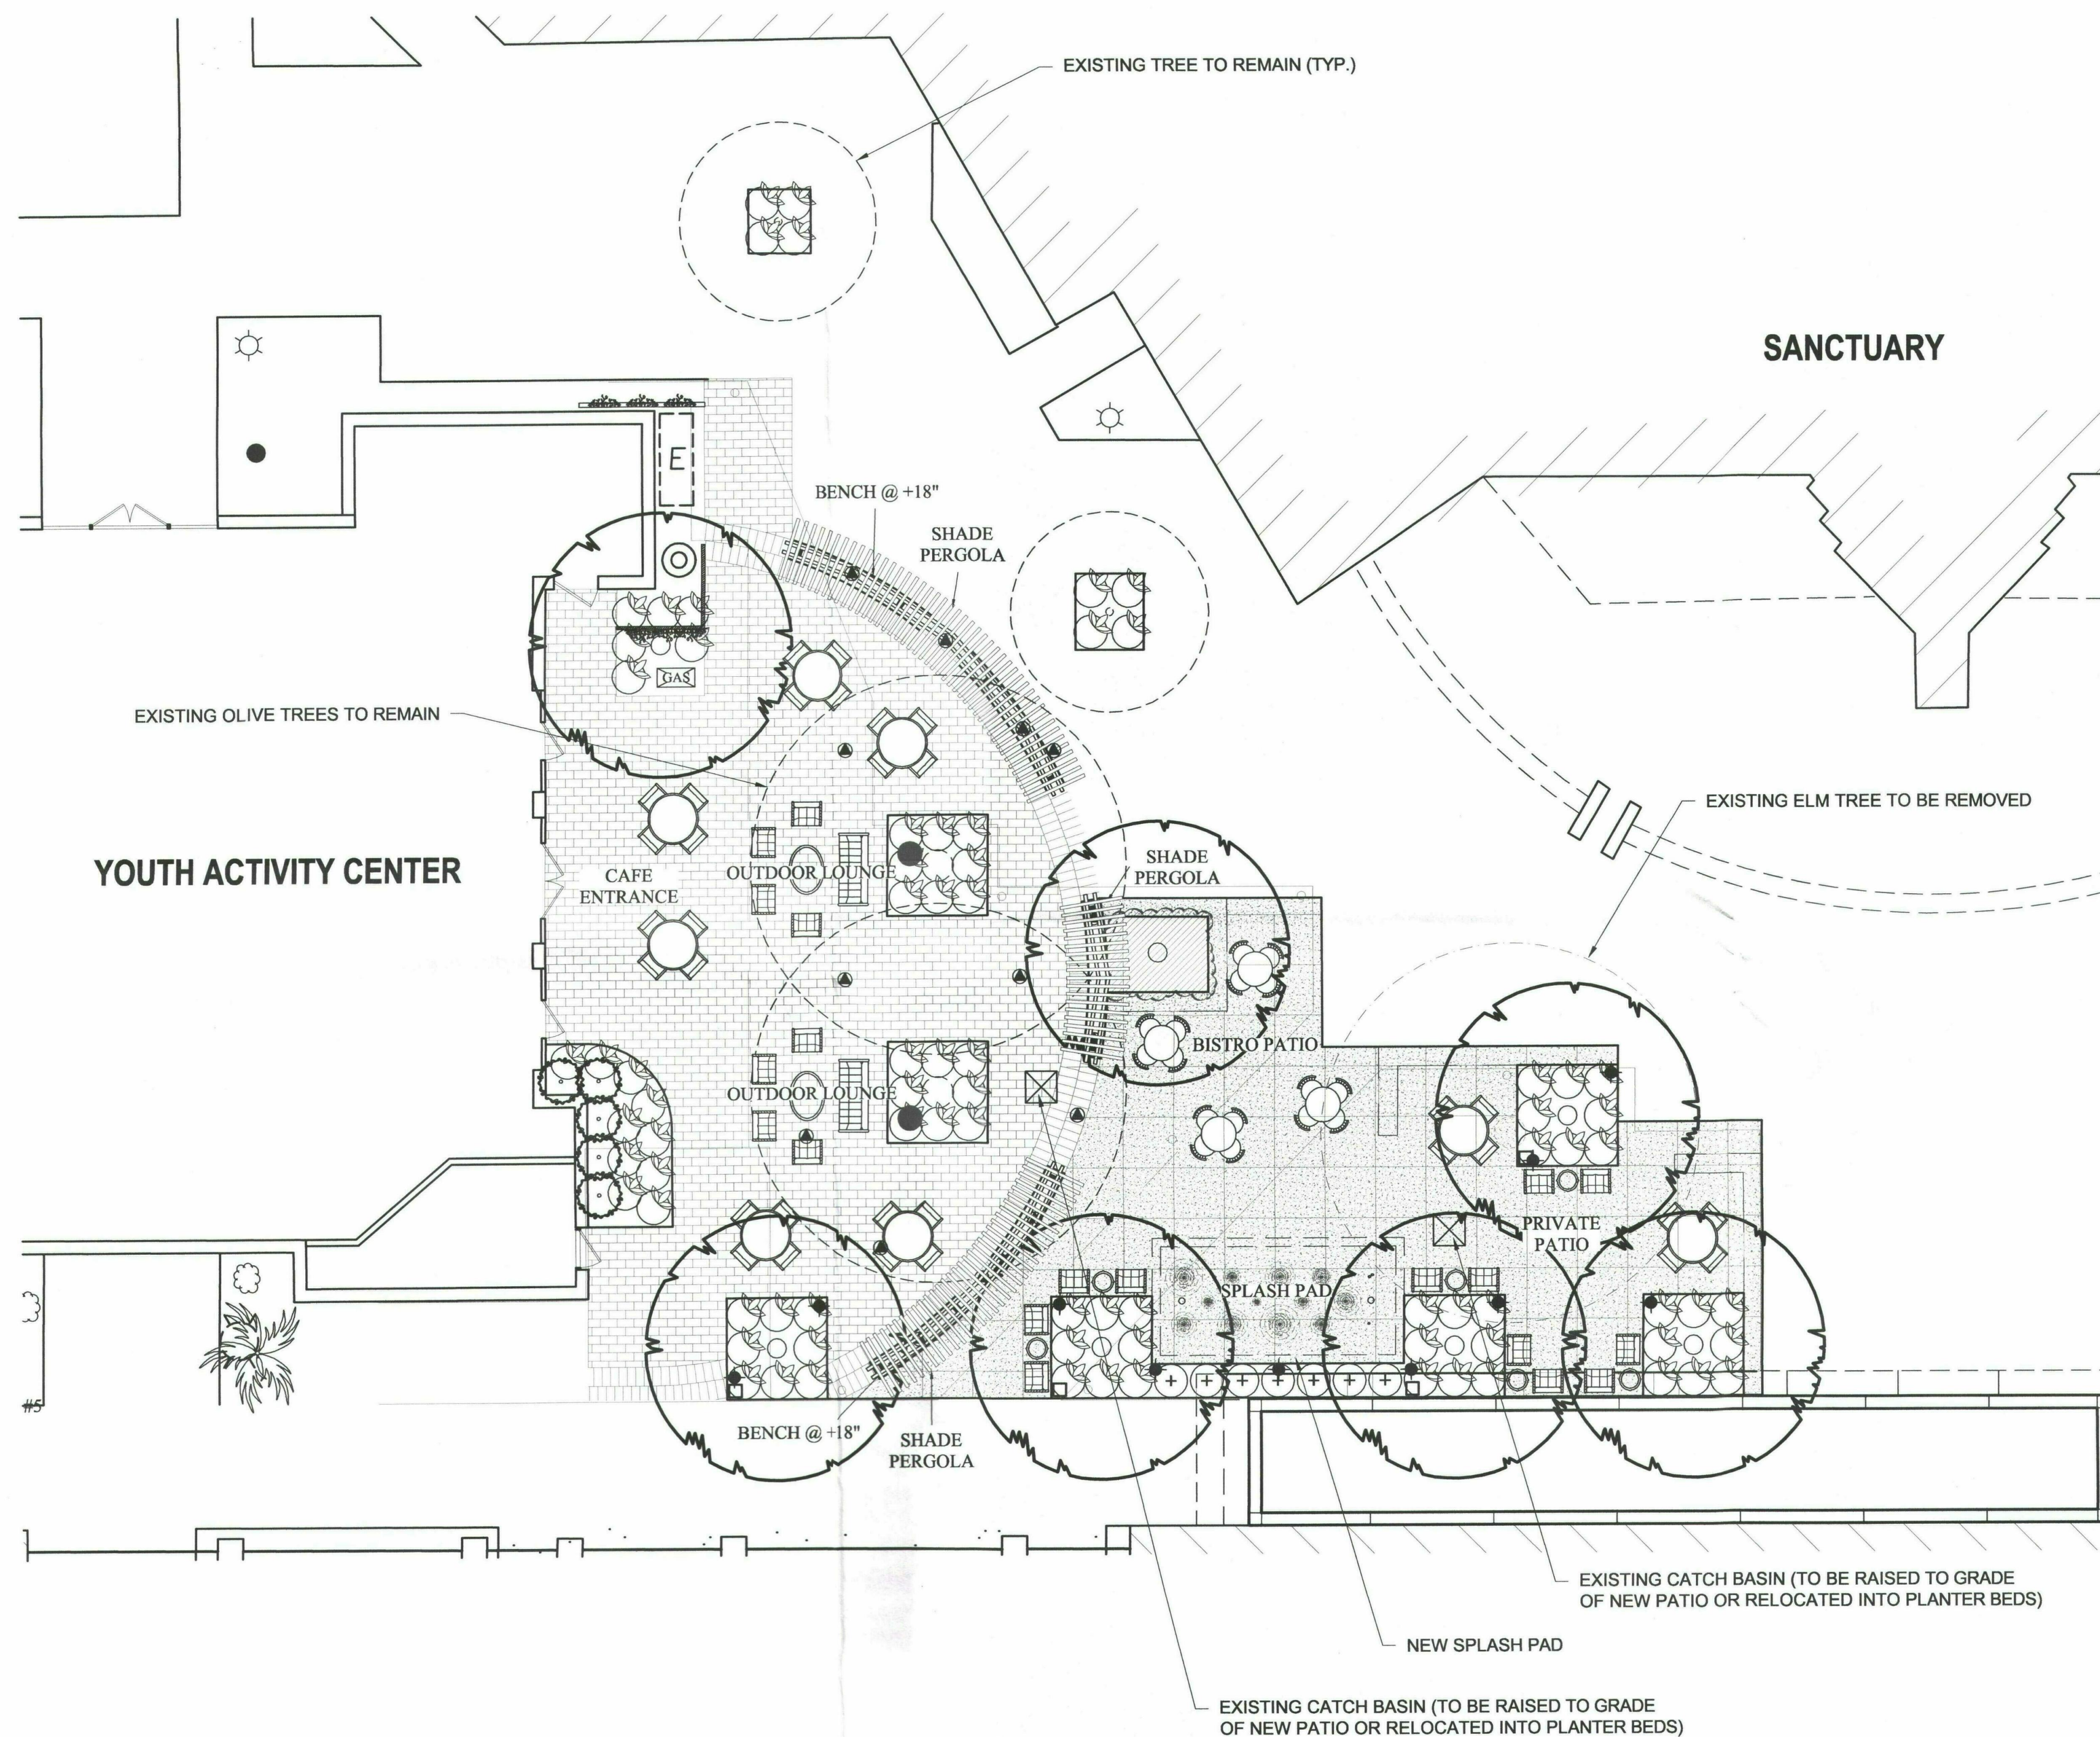

LANDSCAPE SCHEDULE		
DOUBLE STAKE ALL TREES		
	CHINESE EVERGREEN ELM	7 @ 36" BOX
	PURPLE HEARTS	7 @ 5 GALLON
	INDIAN HAWTHORNE	80 @ 5 GALLON
	CREeping FIG VINE	5 @ 5 GALLON
	HOP BUSH	5 @ 5 GALLON
	SEASONAL ANNUALS	4" POTS
IRRIGATION		
DRIP LINE	750'	1/2" LINE
DRIP VALVES	(2)	1 FOR TREES 1 FOR SHRUBS
EMITTERS	126	2 G/HR
TIMER: VERIFY EXISTING		
P.V.B.: VERIFY EXISTING		
HARDSCAPE		
A	GRANITE	700 SQFT 6 TONS
	SIZE: 1/2" SCREENED	
	COLOR: MADISON GOLD	
	TYPE: SCREENED	
	W/ PRE-EMERGENT	
	APPLY DELIVERY FEE IF LESS THAN 10 TONS	

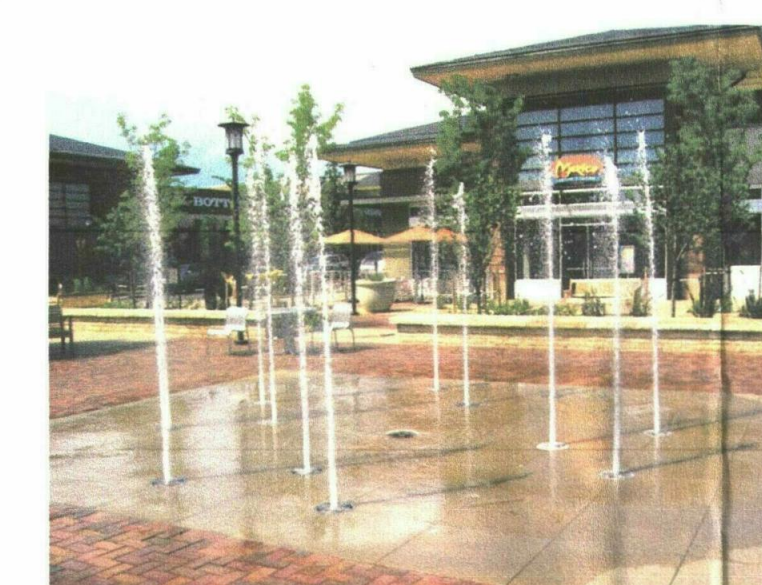


Splash Pad



Private & Bistro patio



Outdoor Lounge
Concept Imagery

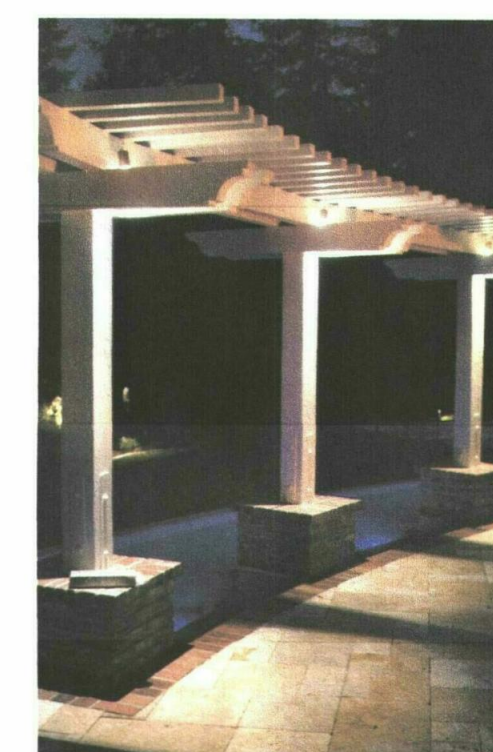

Shade Pergola

CHAPARRAL CHRISTIAN HOSPITALITY COURTYARD



CREATIVE ENVIRONMENTS
 8920 S. Hardy Dr. Tempe, AZ 85284
 www.creativeenvironments.com
 "Building award winning outdoor environments for over 60 years"

CHAPARRAL CHRISTIAN
 6451 E. Shea Blvd.
 Scottsdale, AZ 85254
 APN 175-52-024B


CREATIVE ENVIRONMENTS
 Swimming Pools & Spas

REVISIONS			
5/6/15	DP	-/-/-	-

©COPYRIGHT
 THIS RENDERING AND ALL ASSOCIATED DOCUMENTS ARE PROTECTED BY COPYRIGHT. NO PART OF THIS DOCUMENT (INCLUDING DESIGN) MAY BE REPRODUCED, INSTALLED, OR TRANSMITTED IN ANY FORM, BY ANY MEANS, OR FOR ANY PURPOSE, WITHOUT WRITTEN PERMISSION OF CREATIVE ENVIRONMENTS.

DATE: 05/6/15
 SCALE: 1/8"=1'-0"
 DESIGN: DW/JD
 DRAFT: DP

LANDSCAPE PLAN
 SHEET: 2/2

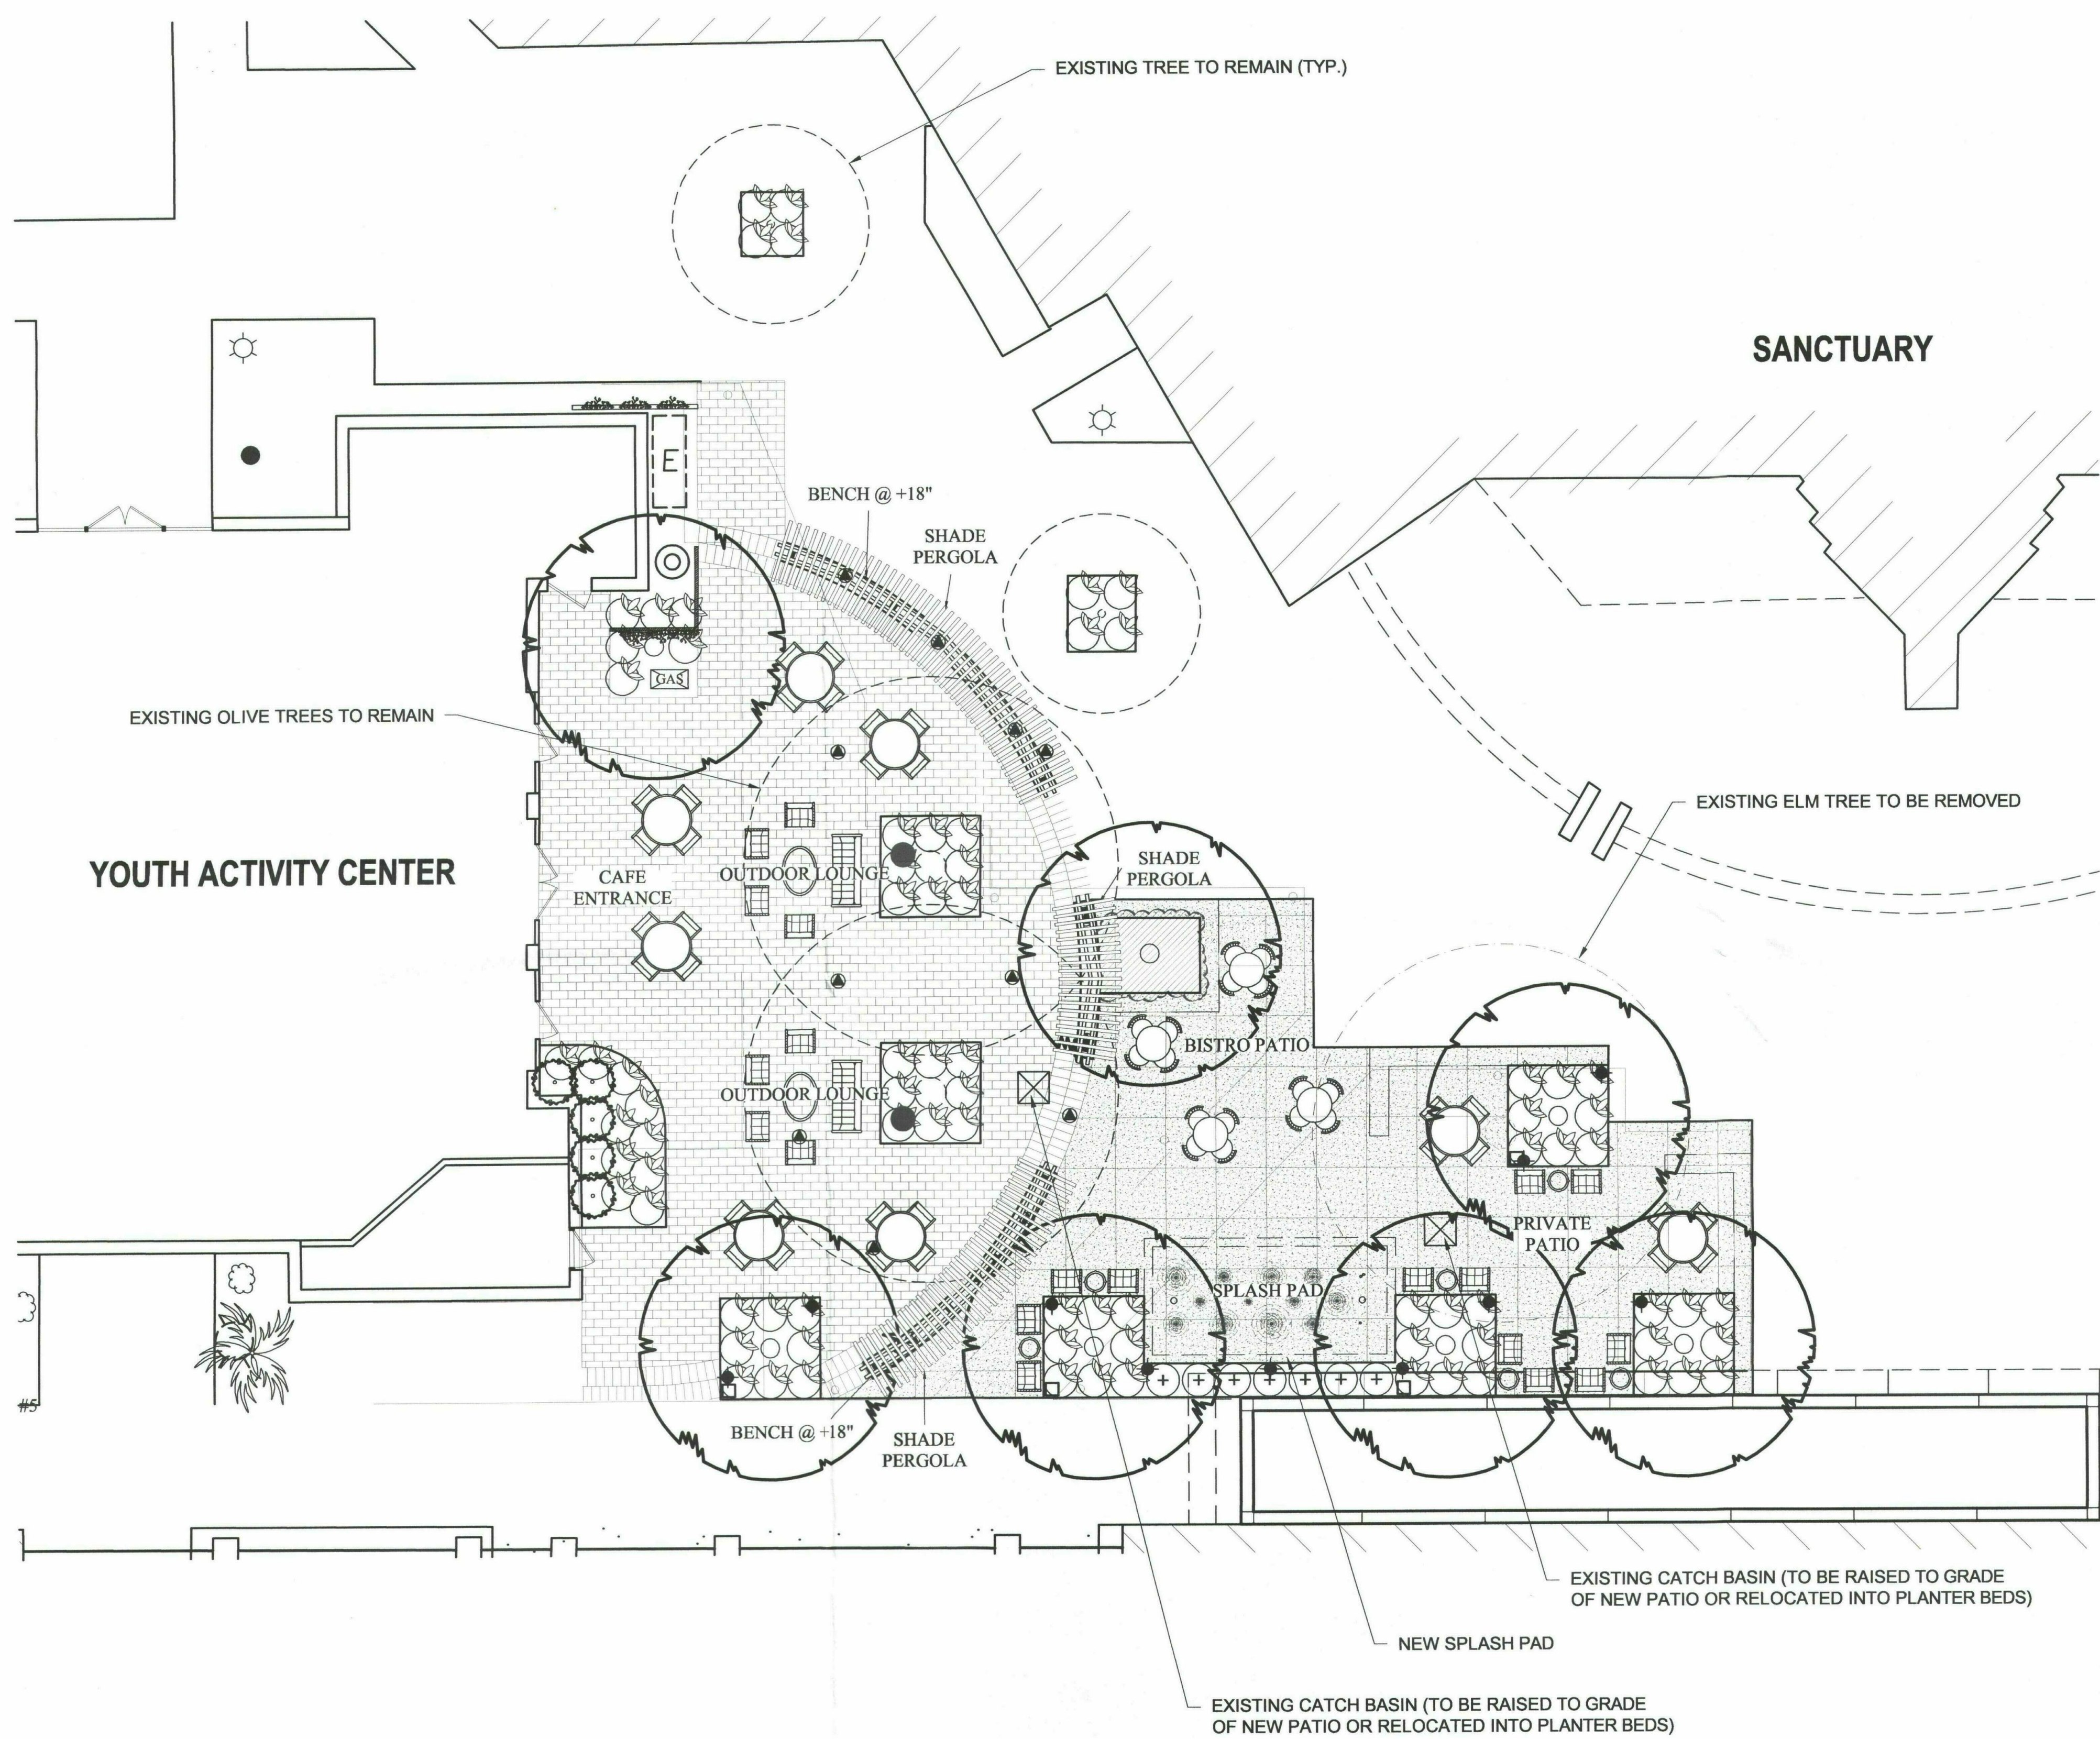

LANDSCAPE SCHEDULE		
DOUBLE STAKE ALL TREES		
	CHINESE EVERGREEN ELM	7 @ 36" BOX
	PURPLE HEARTS	7 @ 5 GALLON
	INDIAN HAWTHORNE	80 @ 5 GALLON
	CREeping FIG VINE	5 @ 5 GALLON
	HOP BUSH	5 @ 5 GALLON
	SEASONAL ANNUALS	4" POTS
IRRIGATION		
DRIP LINE	750'	1/2" LINE
DRIP VALVES	(2)	1 FOR TREES 1 FOR SHRUBS
EMITTERS	126	2 G/HR
TIMER: VERIFY EXISTING		
P.V.B.: VERIFY EXISTING		
HARDSCAPE		
A	GRANITE	700 SQFT 6 TONS
SIZE: 1/2" SCREENED		
COLOR: MADISON GOLD		
TYPE: SCREENED		
W/ PRE-EMERGENT		
APPLY DELIVERY FEE IF LESS THAN 10 TONS		




Splash Pad



Private & Bistro patio




Outdoor Lounge
Concept Imagery

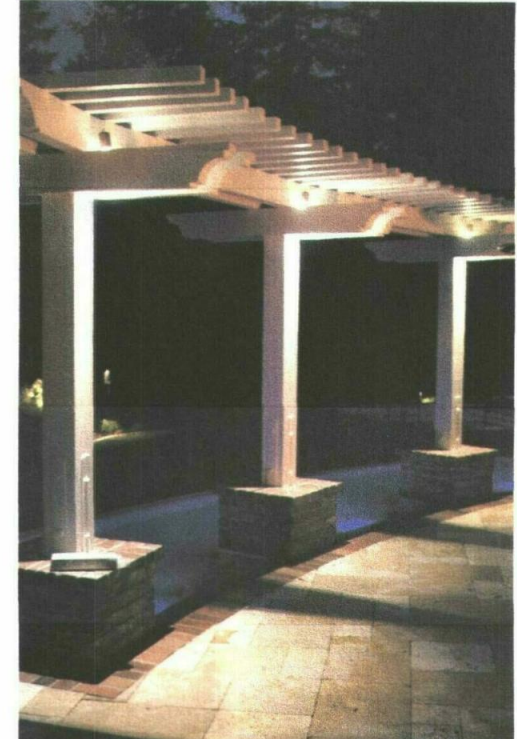

Shade Pergola

1845A15
STIPULATION SET
RETAIN FOR RECORDS
5/28/15
DATE INITIALS

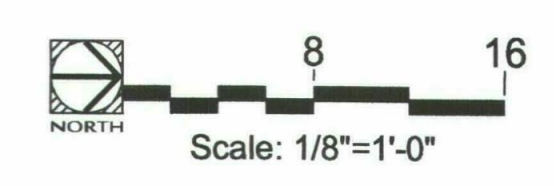

CHAPARRAL CHRISTIAN HOSPITALITY COURTYARD

CREATIVE ENVIRONMENTS
 8920 S. Hardy Dr. Tempe, AZ 85284
 www.creativeenvironments.com
 "Building award winning outdoor environments for over 60 years"
CREATIVE ENVIRONMENTS
Design & Landscape
 1.355.777.9905

CHAPARRAL CHRISTIAN
 6451 E. Shea Blvd.
 Scottsdale, AZ 85254
 APN 175-52-024B

CREATIVE ENVIRONMENTS
Swimming Pools & Spas

REVISIONS			
5/6/15	DP	--/--	--

©COPYRIGHT
 THIS RENDERING AND ALL ASSOCIATED DOCUMENTS ARE PROTECTED BY COPYRIGHT. NO PART OF THIS DOCUMENT (INCLUDING DESIGN) MAY BE REPRODUCED, INSTALLED, OR TRANSMITTED IN ANY FORM, BY ANY MEANS, OR FOR ANY PURPOSE, WITHOUT WRITTEN PERMISSION OF CREATIVE ENVIRONMENTS.

DATE:	05/6/15
SCALE:	1/8"=1'-0"
DESIGN:	DW/JD
DRAFT:	DP

LANDSCAPE PLAN
 SHEET: 2/2