



One Point Perspective - North Elevation

Conceptual Elevation

optima

05.20.10

OPTIMA SONORAN VILLAGE

DAVID HOVEY AND ASSOCIATES ARCHITECT, INC 7147 EAST RANCHO VISTA DRIVE, SUITE 104, SCOTTSDALE, AZ 85251

1-ZN-2010
4th: 5/13/10



One Point Perspective - East Elevation

Conceptual Elevation

optima®


05.20.10

DAVID HOVEY AND ASSOCIATES ARCHITECT, INC. 7147 EAST RANCHO VISTA DRIVE, SUITE 104, SCOTTSDALE, AZ 85251

OPTIMA SONORAN VILLAGE

1-ZN-2010
4th: 5/13/10

T/ STRUCT.
 EL. 1324.1'
 35'-10"
 REF. ELEV.
 EL. 1288.2'
 FINISH FLR.
 EL. 1285.5'

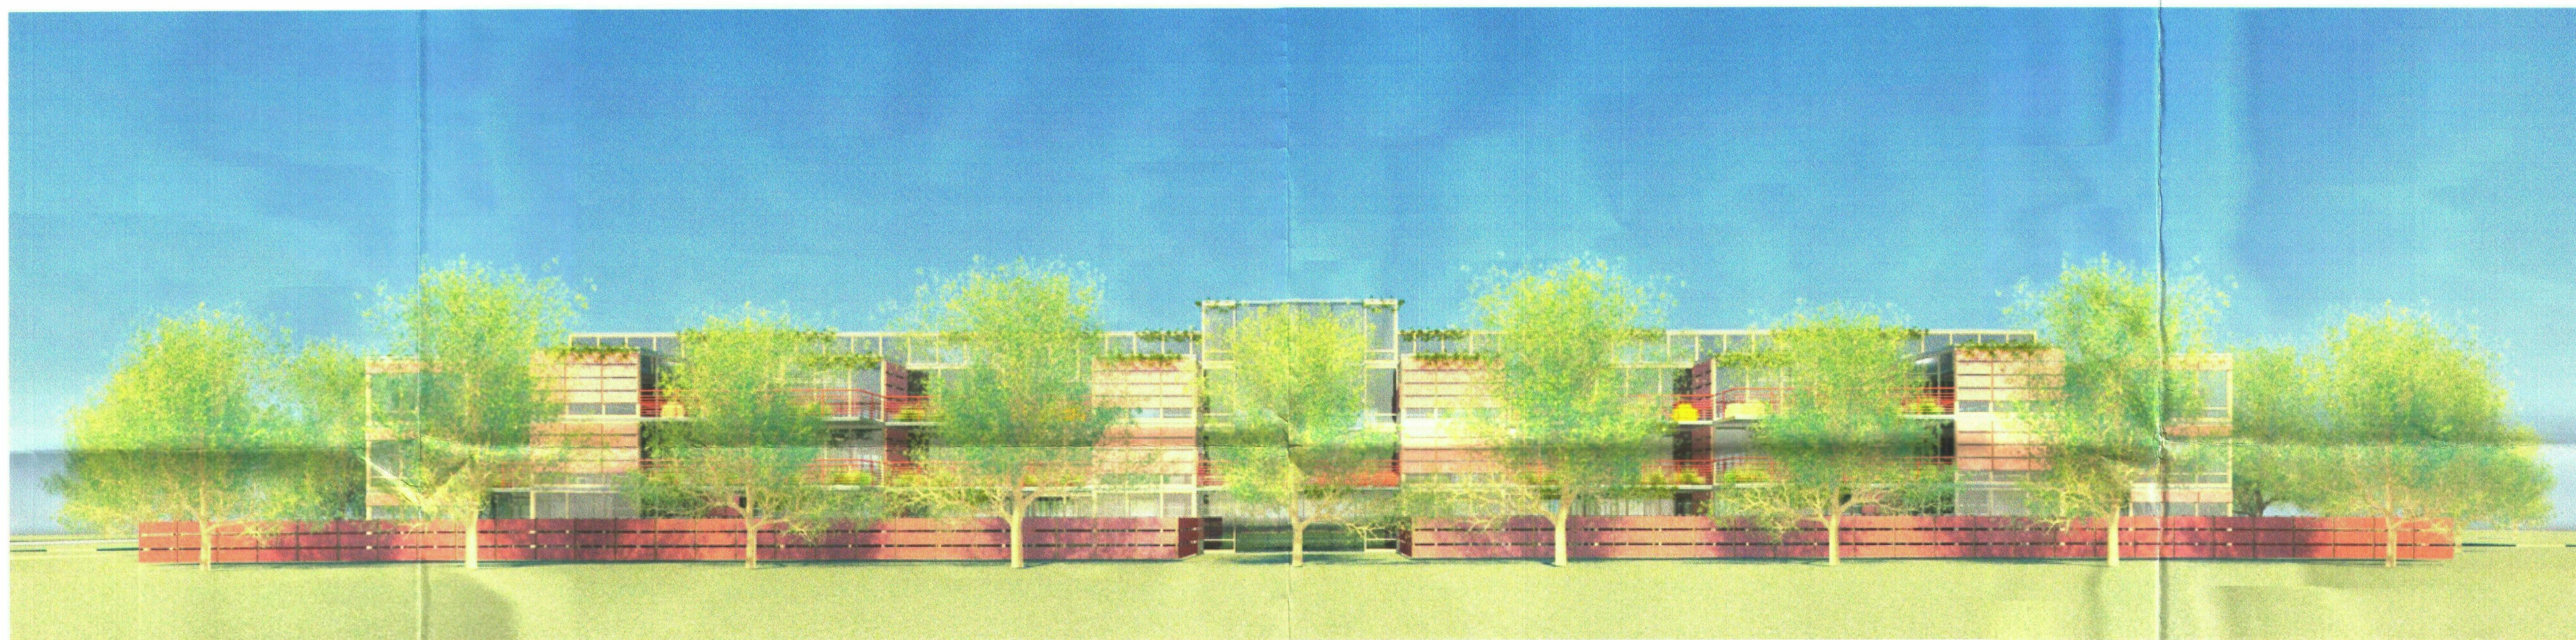

One Point Perspective - South Elevation

Conceptual Elevation

optima

05.20.10

OPTIMA SONORAN VILLAGE

DAVID HOVEY AND ASSOCIATES ARCHITECT, INC. 7147 EAST RANCHO VISTA DRIVE, SUITE 104, SCOTTSDALE, AZ 85251

1-ZN-2010
 4th: 5/13/10

T:\51301\G62\Revit Architecture\5130_OVERALL_central.rvt

5/12/2010 11:41:41 AM



One Point Perspective - West Elevation

Conceptual Elevation


optima®

05.20.10

OPTIMA SONORAN VILLAGE

DAVID HOVEY AND ASSOCIATES ARCHITECT, INC. 7147 EAST RANCHO VISTA DRIVE, SUITE 104, SCOTTSDALE, AZ 85251

1-ZN-2010
4th: 5/13/10

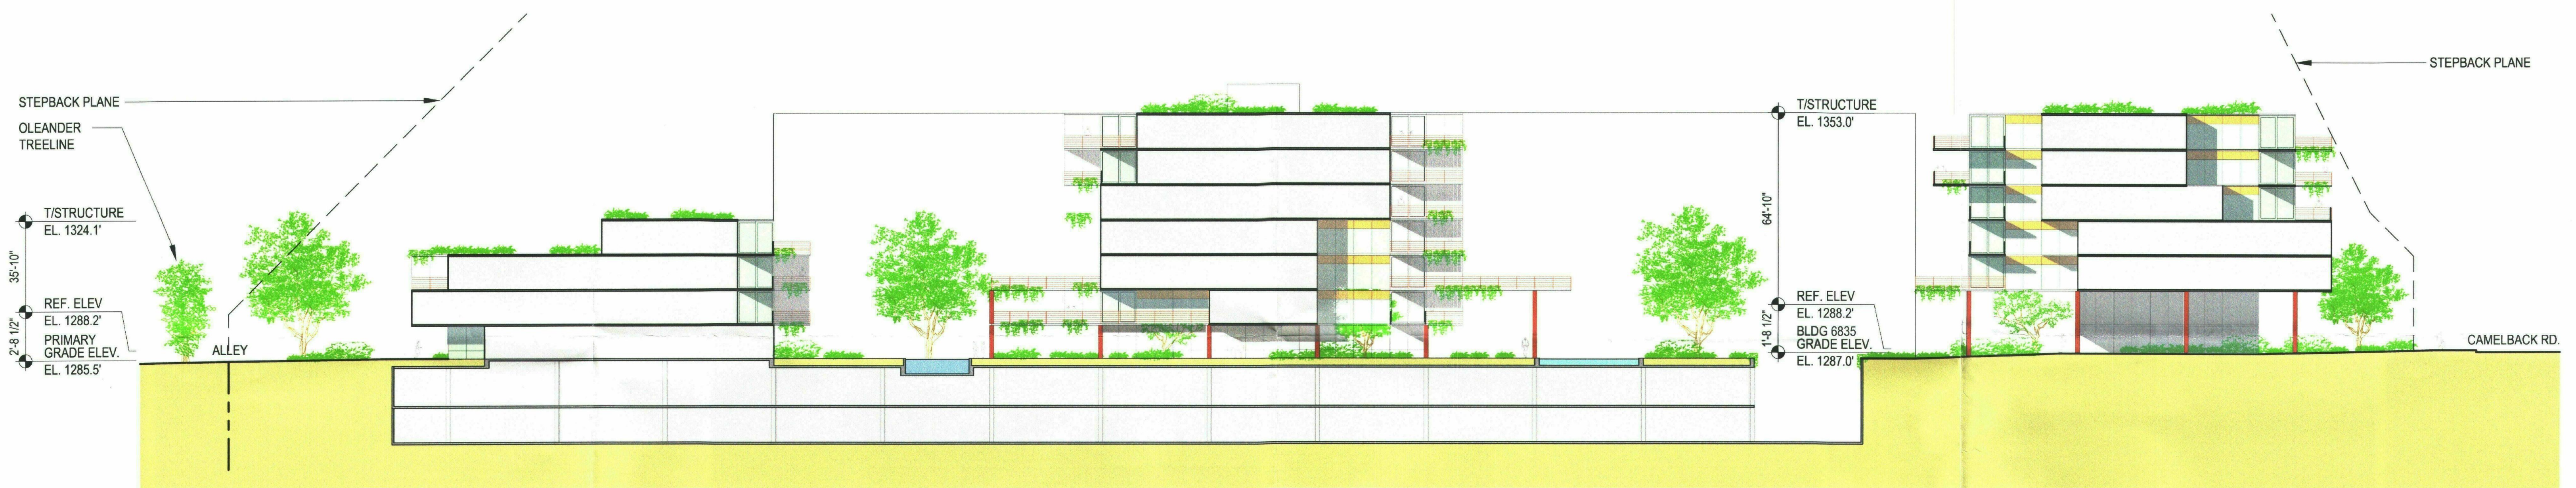

NORTH - SOUTH SECTION

optima®

05.20.10


Site Sections



OPTIMA SONORAN VILLAGE

DAVID HOVEY AND ASSOCIATES ARCHITECT, INC 7147 EAST RANCHO VISTA DRIVE, SUITE 104, SCOTTSDALE, AZ 85251

1-ZN-2010
4th: 5/13/10

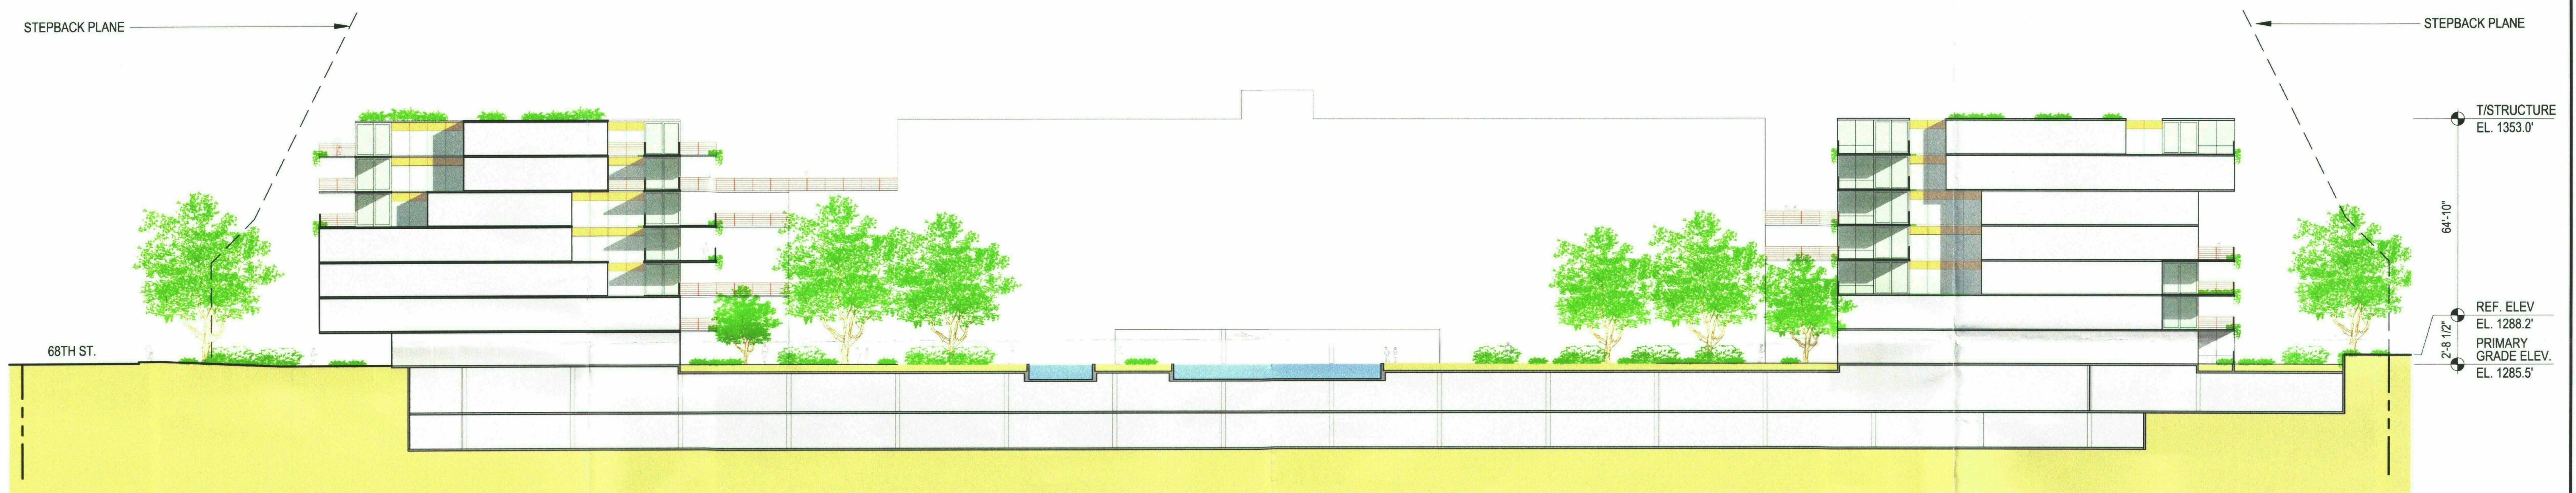

EAST - WEST SECTION

optima®

05.20.10

1-ZN-2010
4th: 5/13/10

Site Sections



OPTIMA SONORAN VILLAGE

DAVID HOVEY AND ASSOCIATES ARCHITECT, INC. 7147 EAST RANCHO VISTA DRIVE, SUITE 104, SCOTTSDALE, AZ 85251