


Final Plans

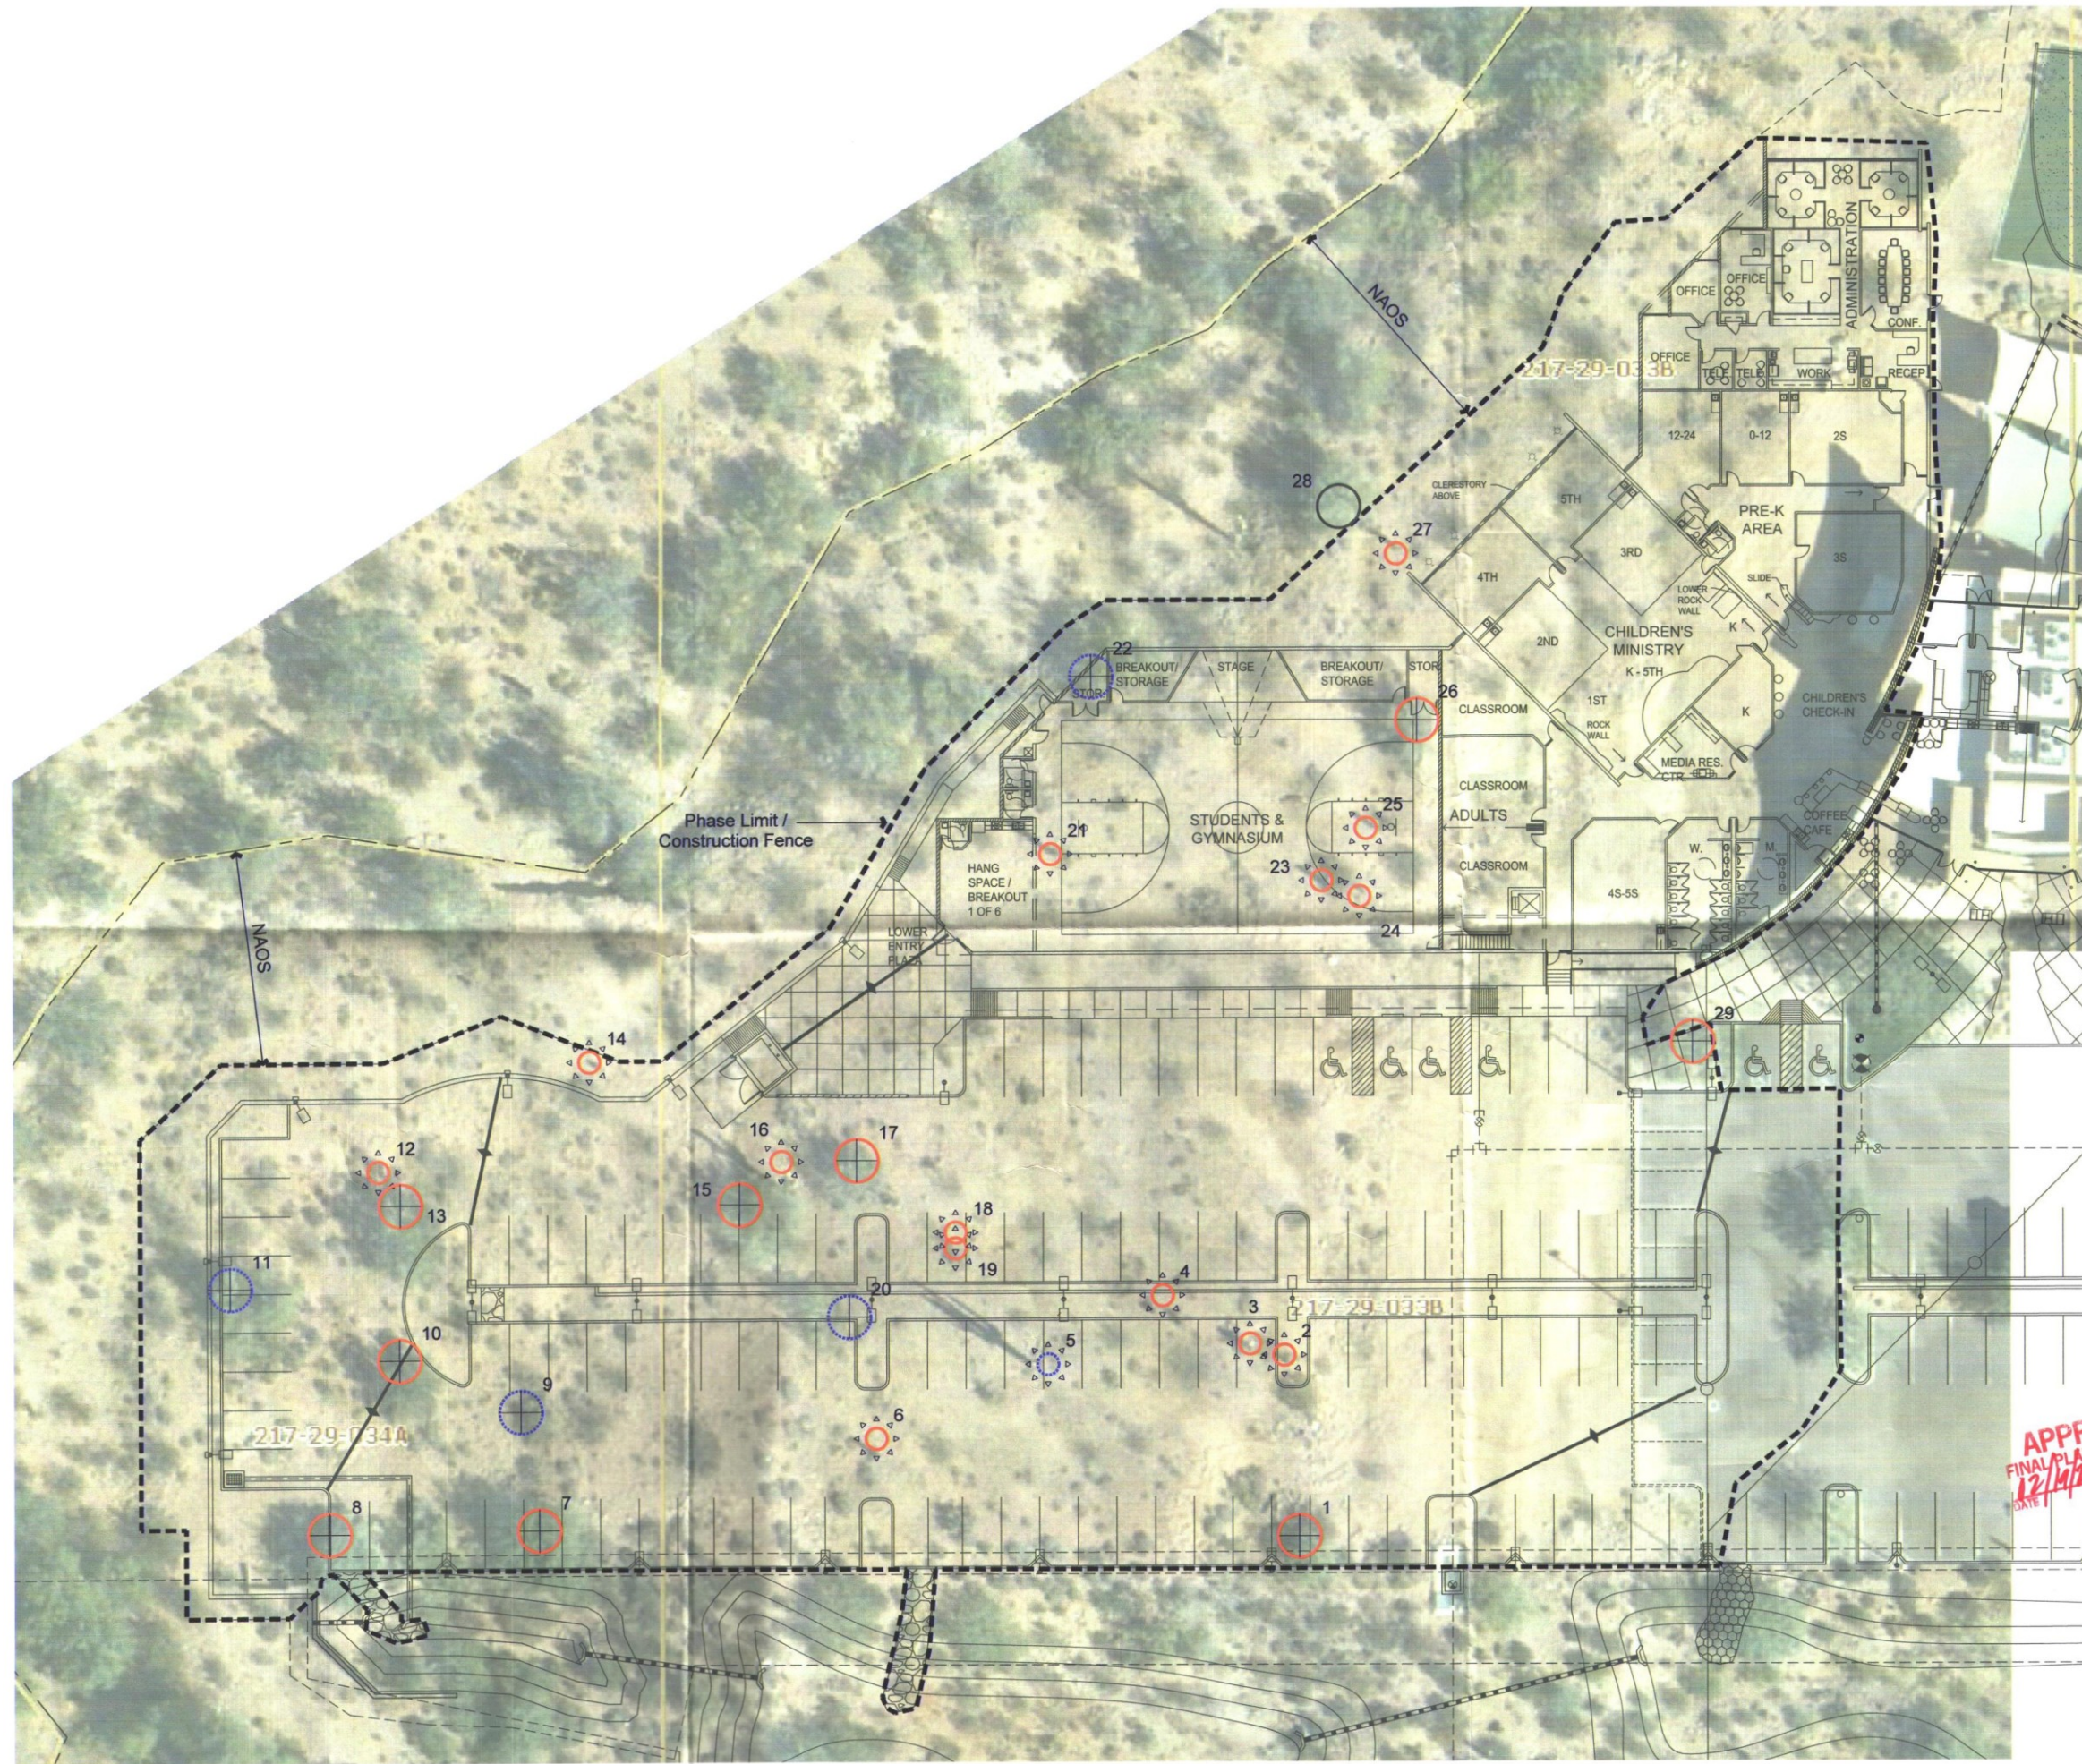


Plant #	Common Name	Caliper (in)/ Height (ft)	Status	Comments
1	Mesquite	6	S	
2	Saguaro	12	S	4 Heads
3	Saguaro	8	S	
4	Barrel	4	S	
5	Saguaro	96	NS	6 arms / Damaged
6	Saguaro	7	S	
7	Mesquite	8	S	
8	Mesquite	7	S	
9	Foothills Palo Verde	7	NS	Trunk Form / Cambium Damage
10	Foothills Palo Verde	9	S	
11	Foothills Palo Verde	20	NS	Declining / Cambium Damage
12	Barrel	4	S	2 Heads
13	Ironwood	12	S	
14	Barrel	3	S	
15	Foothills Palo Verde	14	S	
16	Saguaro	36	S	4 arms
17	Foothills Palo Verde	10	S	
18	Saguaro	4	S	
19	Saguaro	3	S	
20	Foothills Palo Verde	8	NS	Branch Dieback / Cambium Damage
21	Saguaro	11	S	
22	Foothills Palo Verde	10	NS	Rocks / On Slope
23	Saguaro	7	S	
24	Saguaro	3	S	
25	Saguaro	6	S	
26	Foothills Palo Verde	9	S	
27	Barrel	7	S	
28	Foothills Palo Verde	12	RIP	
29	Mesquite	8	S	

Summary	Trees	Cacti
Salvageable	9	14
Non-Salvageable	4	1
Remain-in-Place	1	0
Total	14	15


Legend
 S = Salvageable
 NS = Non-Salvageable
 RIP = Remain-in-Place

Vicinity Map

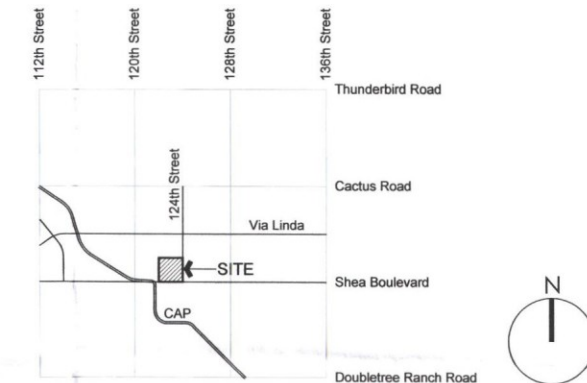

Key Map

Nursery Area

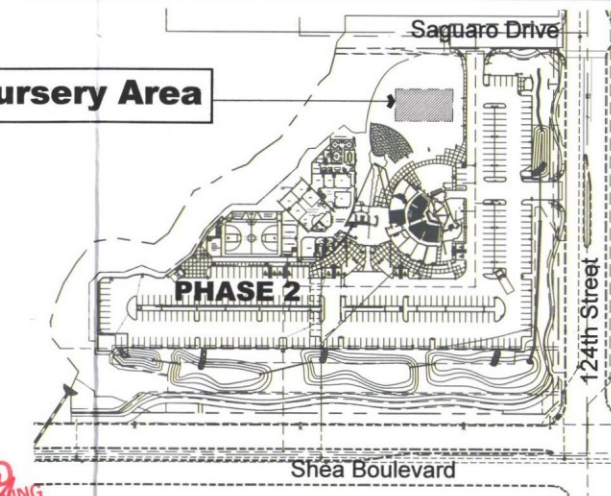

Plant Legend

- Tree - Salvageable (Red circle with cross)
- Tree - Non-Salvageable (Blue circle with cross)
- Tree - Remain In Place (White circle with cross)
- Cacti - Salvageable (Red circle with dot)
- Cacti - Non-Salvageable (Blue circle with dot)
- Cacti - Remain In Place (White circle with dot)

Project Consultants

Salvage Contractor Native Resources International
 1540 West Happy Valley Road
 Phoenix, Arizona 85085
 623-869-6757 (p) • 623-869-6769 (f)
 Contact: Kevin Brenda - kevin@nativeresources.com

Architect Barduson Architects
 3702 E. Kachina Drive
 Phoenix, Arizona 85044
 480-233-7777 (p)
 Contact: Steve Barduson

Native Resources
 Native Resources Intl.
 1540 W Happy Valley Rd.
 Phoenix, AZ. 85027
 Phone (623) 869-6757
 Fax (623) 869-6769

McDowell Mountain Community Church
 Phase 2
 10700 N. 124th Street
 Scottsdale, Arizona
 Native Plant Inventory

QS #:
 CASE #:
 NPC #:
 PC #:
 DATE: 7/15/2014
 REVISION: 1/12/2016
 SCALE: 1" = 20'
 CHECKED:
 DRAWN: KB
 SHEET 1 OF 1

6947-15-2