


**Final Approved Stamped Plans  
Full Size**




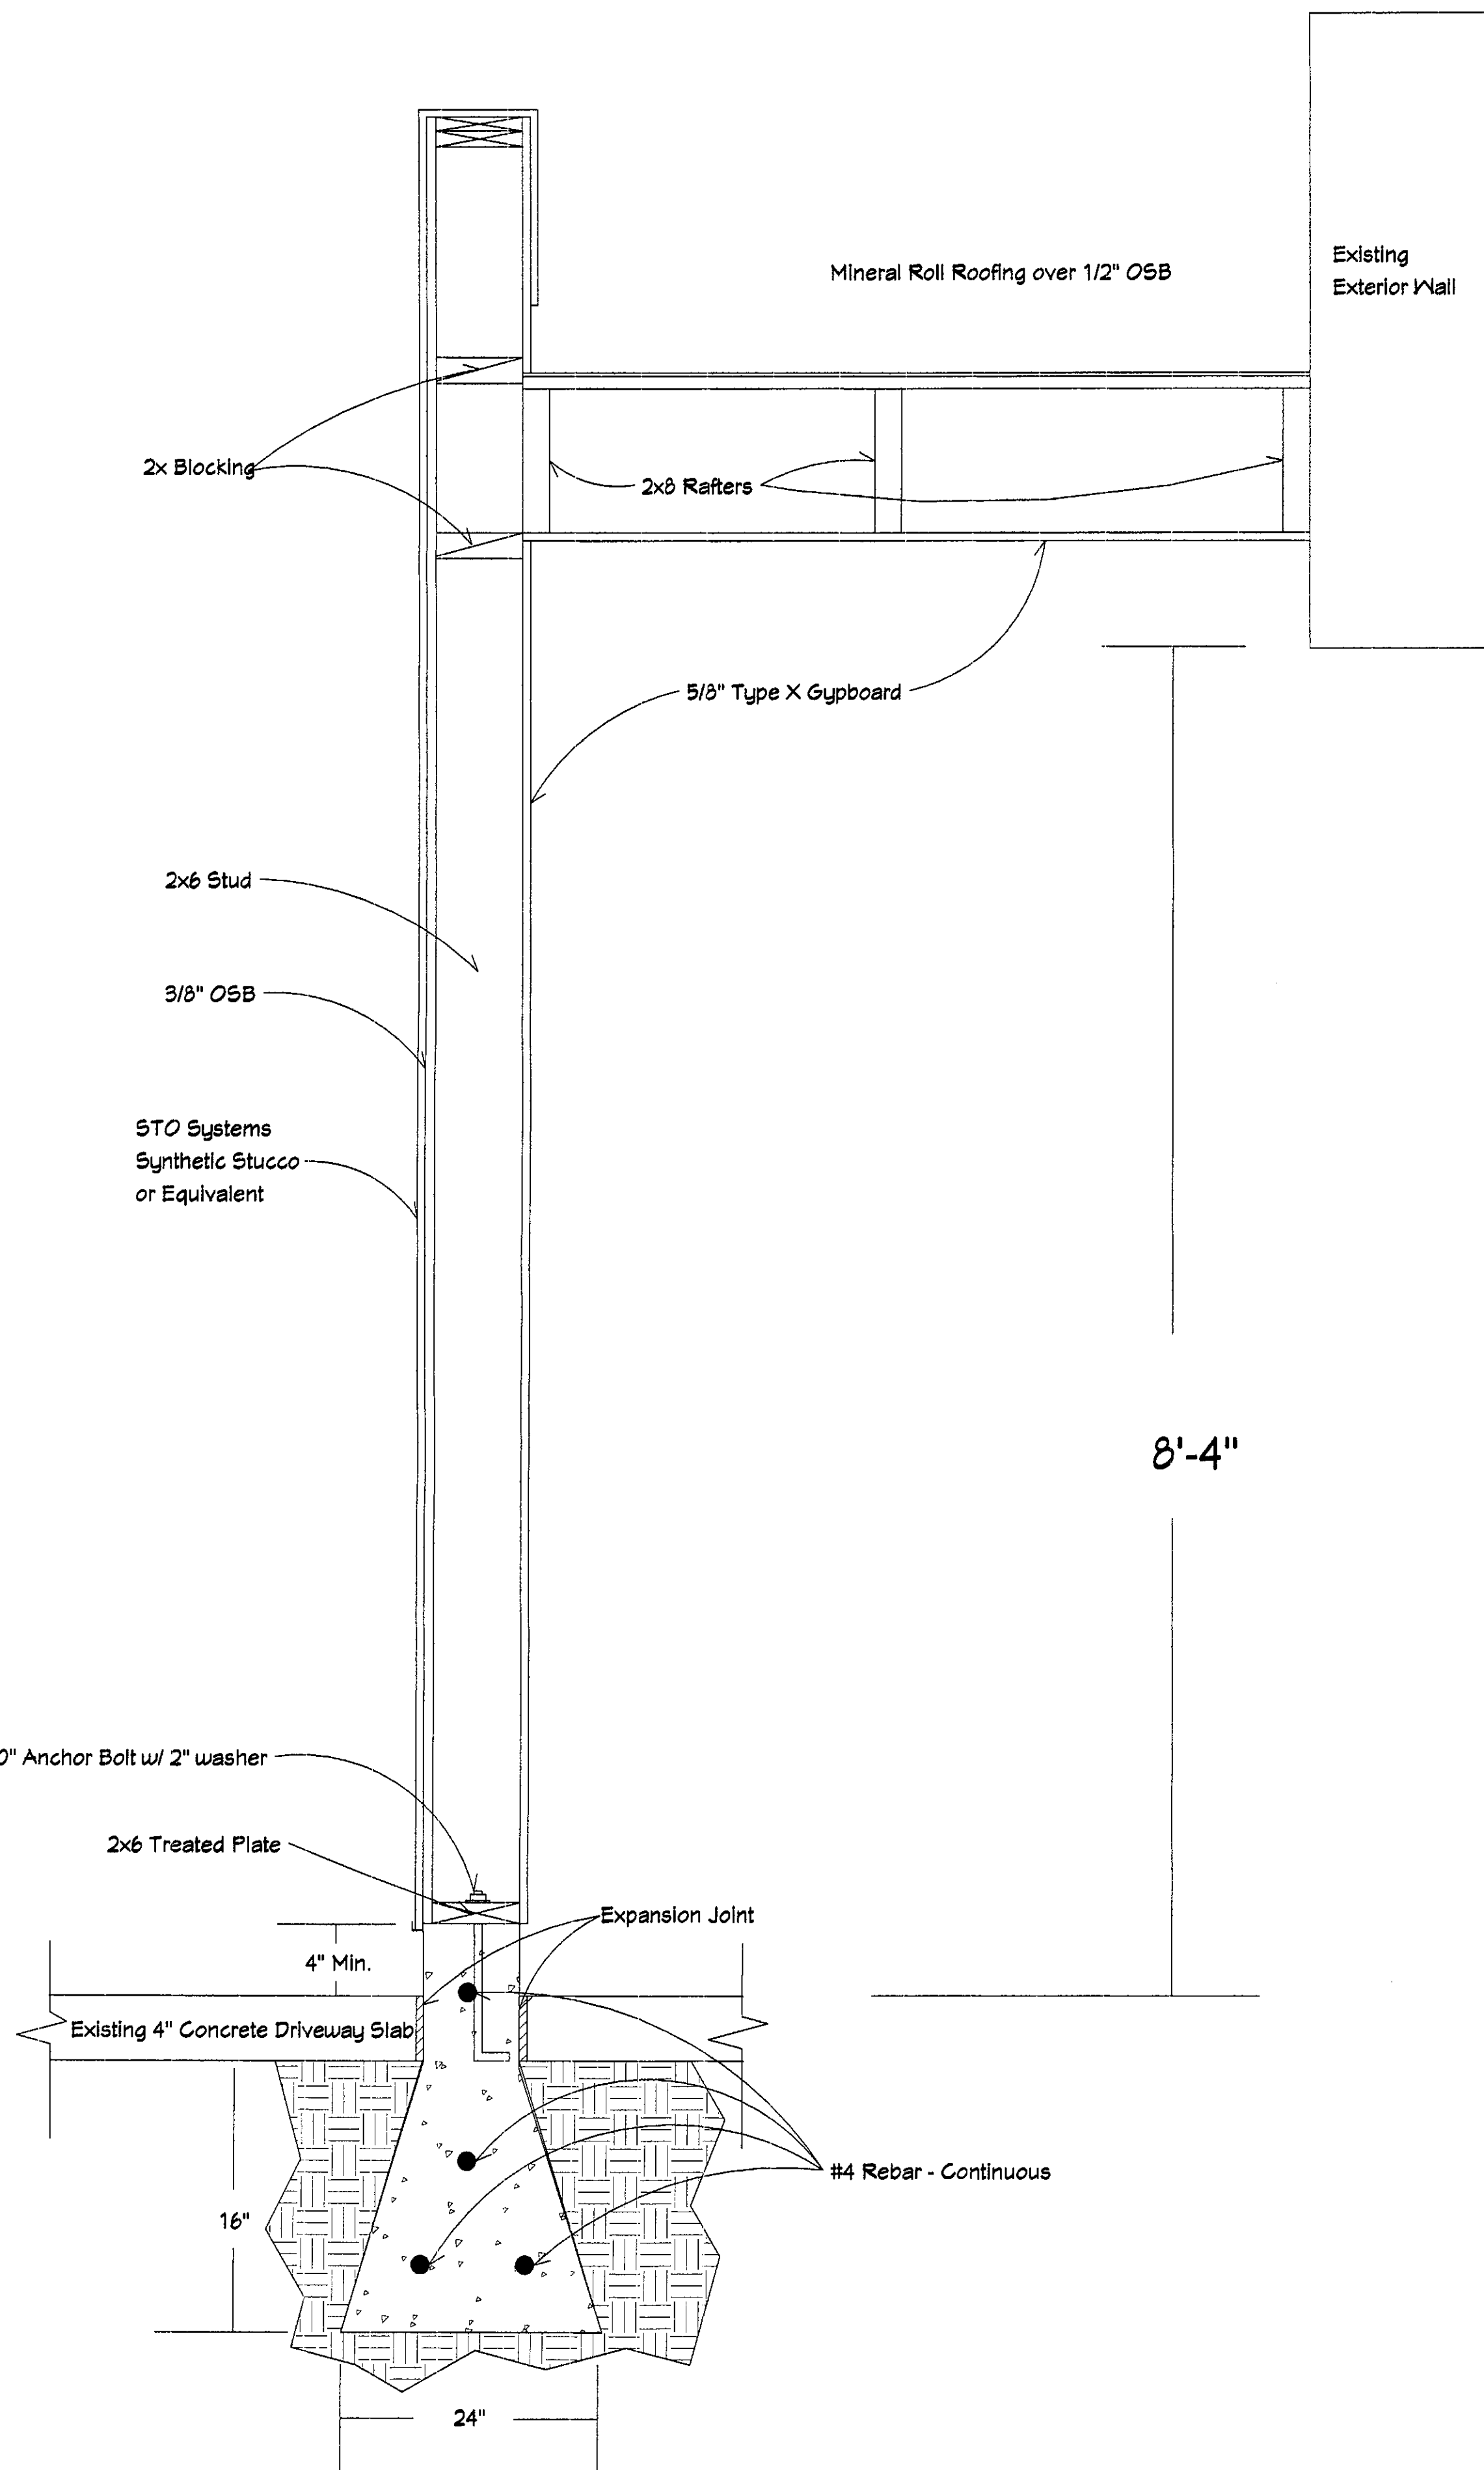

1

Cross Section Detail

NTS

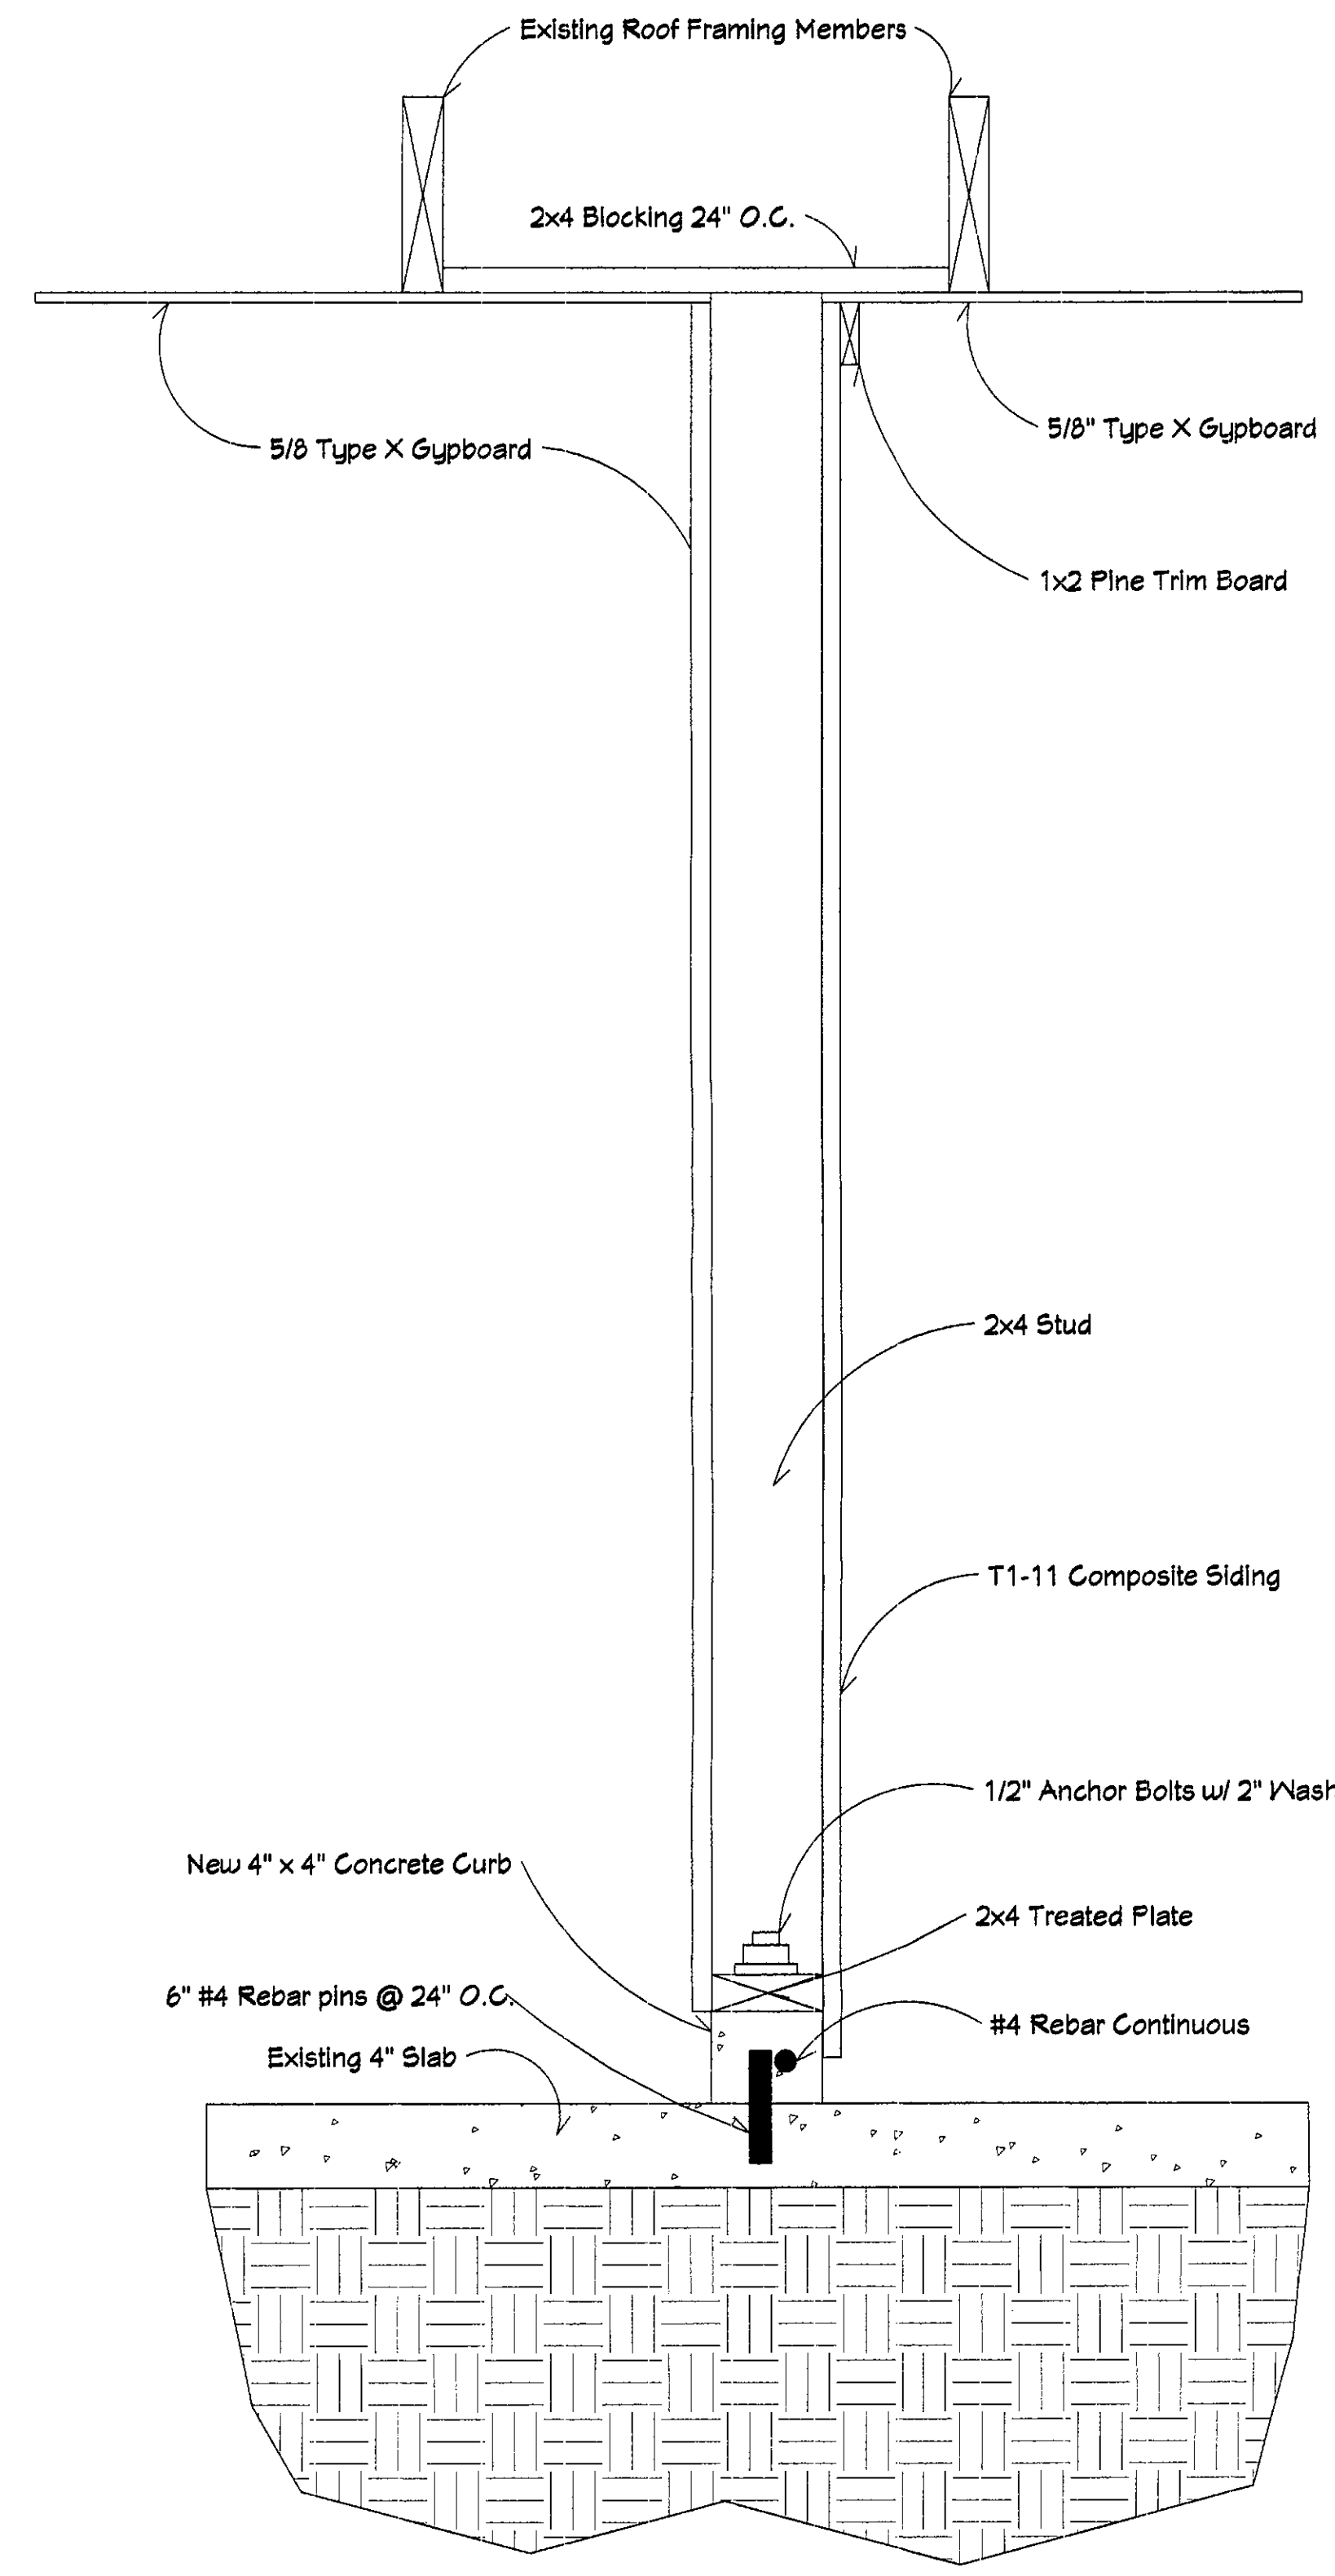

2

Cross Section Detail

NTS

| REVISION TABLE | NUMBER | DATE | REVISION BY | DESCRIPTION |
|----------------|--------|------|-------------|-------------|
|                |        |      |             |             |
|                |        |      |             |             |
|                |        |      |             |             |

Cross Sections

MacAulay Project  
4920 N 77th Place  
Scottsdale AZ 85251

KRUPPS & SONS LLC  
GENERAL CONTRACTING PROJECT MANAGEMENT  
1900 N 77TH PLACE PHOENIX, AZ 85028  
/K/S/



DATE:

9/25/2016


SCALE:

NTS

SHEET:

4

SEE SUPPLEMENTALS  
STIPULATION SET  
RETAIN FOR RECORDS  
APPROVED  
12-1-16  
DATE INITIALS

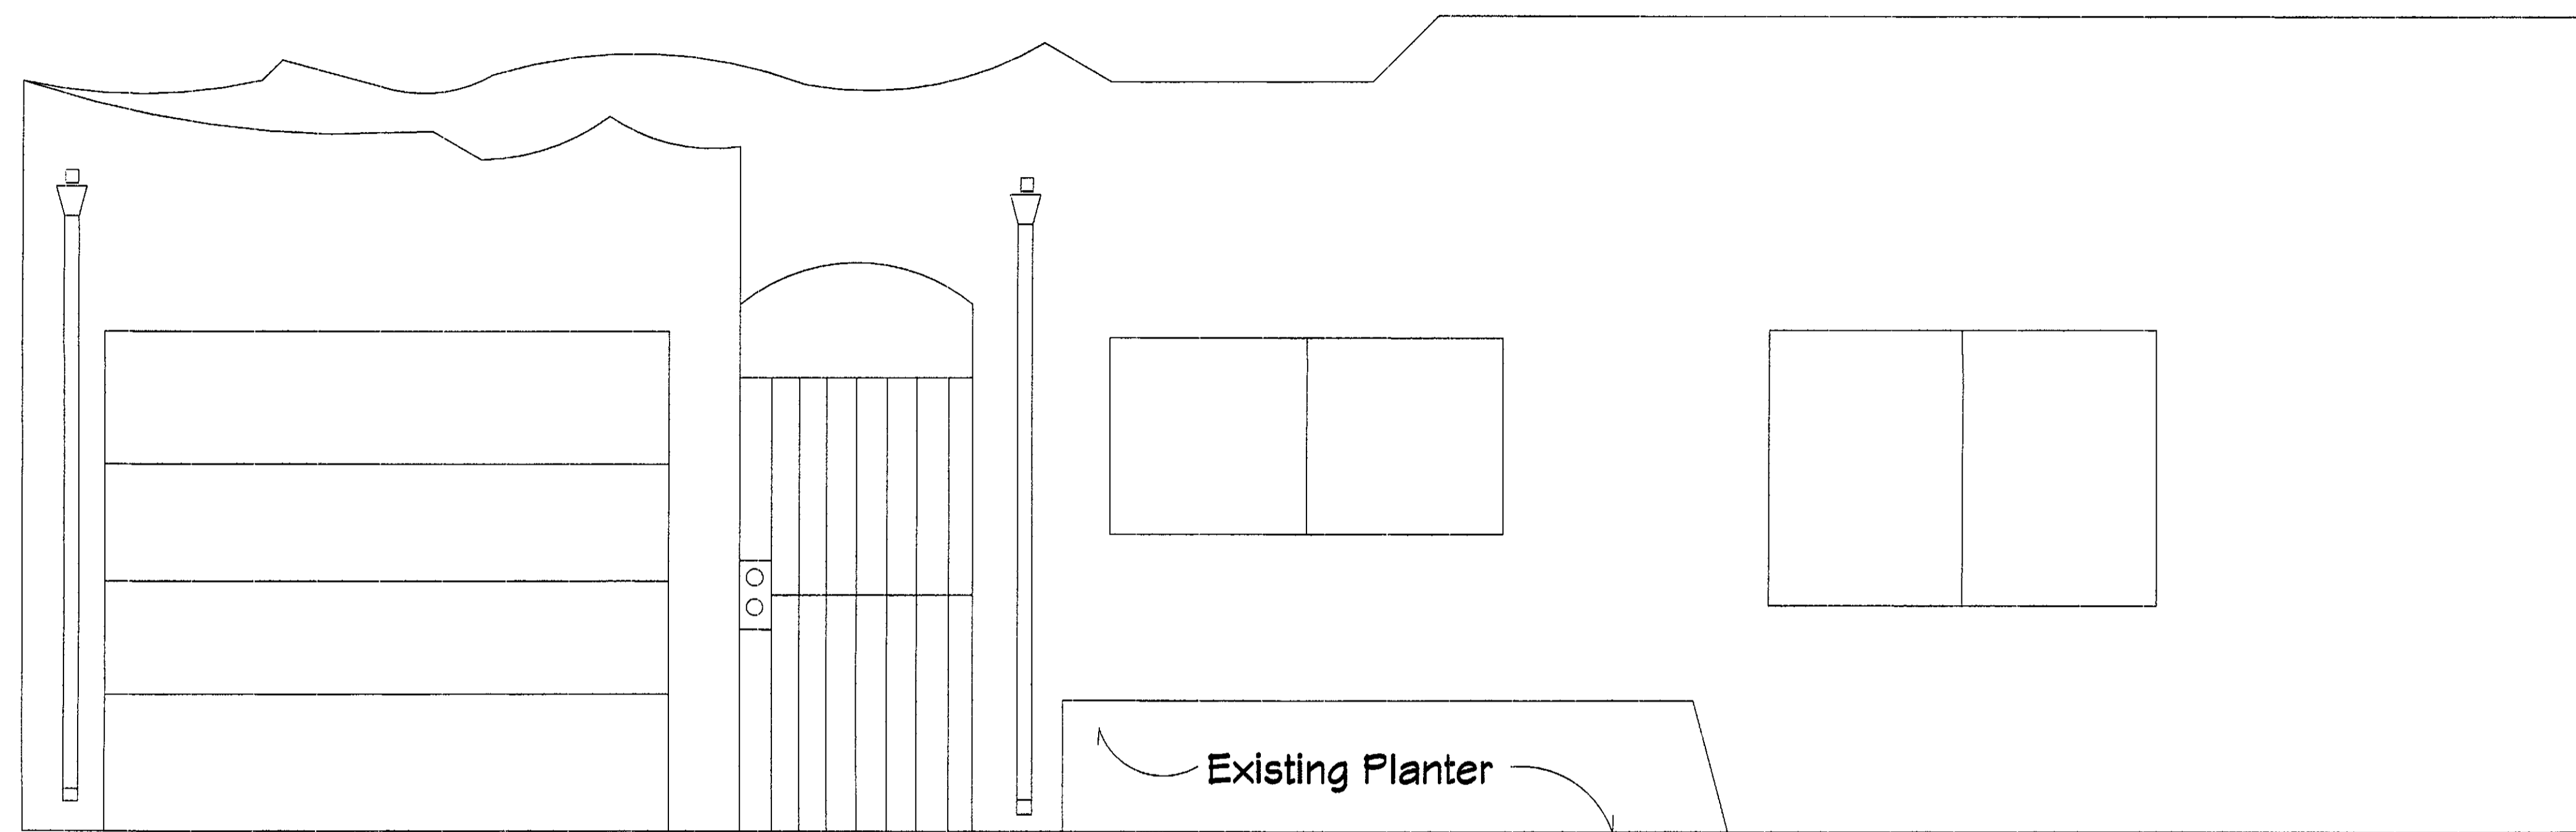

11'-1"

F.G.

Existing Planter

East Elevation

| REVISION TABLE | NUMBER | DATE | REVISED BY | DESCRIPTION |
|----------------|--------|------|------------|-------------|
|                |        |      |            |             |
|                |        |      |            |             |
|                |        |      |            |             |
|                |        |      |            |             |

Elevations

MacAulay Project  
4920 N 77th Place  
Scottsdale AZ 85251

**KRUPPS & SONS LLC**  
GENERAL CONTRACTING PROJECT MANAGEMENT  
CONSULTING  
1902 N 97TH PLACE PHOENIX, AZ 8022  
AZR000000000

DATE:  
9/25/2016

SCALE:  
NTS

SHEET:  
5

SEE SUPPLEMENTALS  
STIPULATION SET  
RETAIN FOR RECORDS  
APPROVED  
12-1-16  
DATE INITIALS

