


SPECIFICATIONS: DATE: --

STYLE
TYPE: LIGHT ACID WASH

FINISH
COLOR: GREY

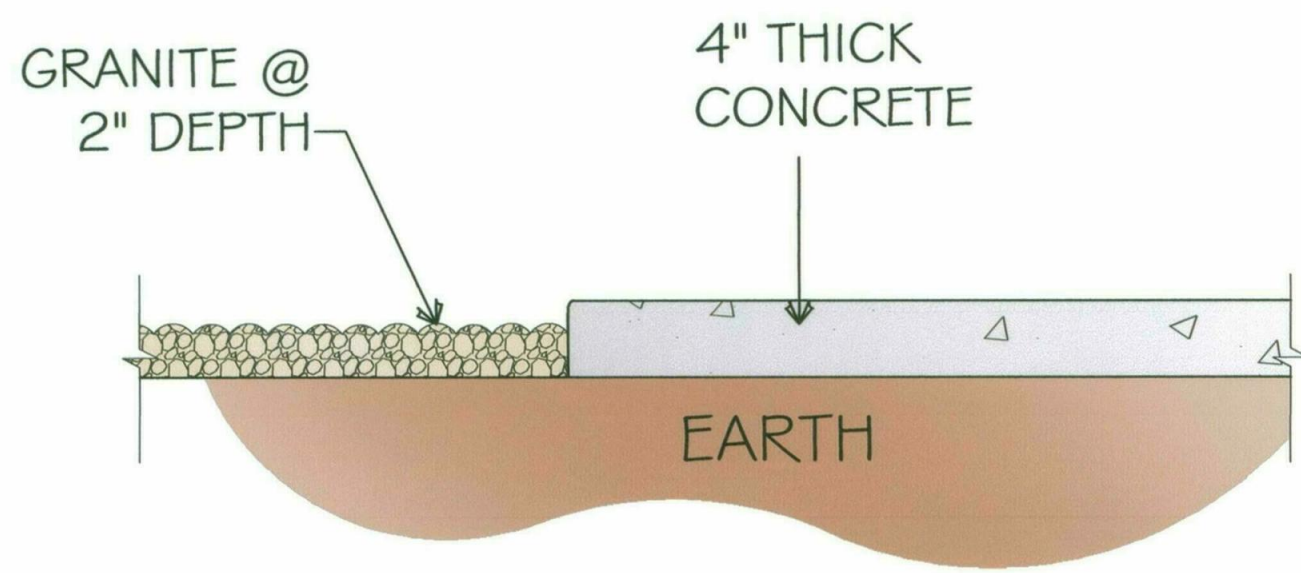



12/27/2011

(D) CONCRETE DECK DETAIL

SPECIFICATIONS: DATE: --

STYLE
TYPE: CATALINA

FINISH
COLOR: RIO BLEND

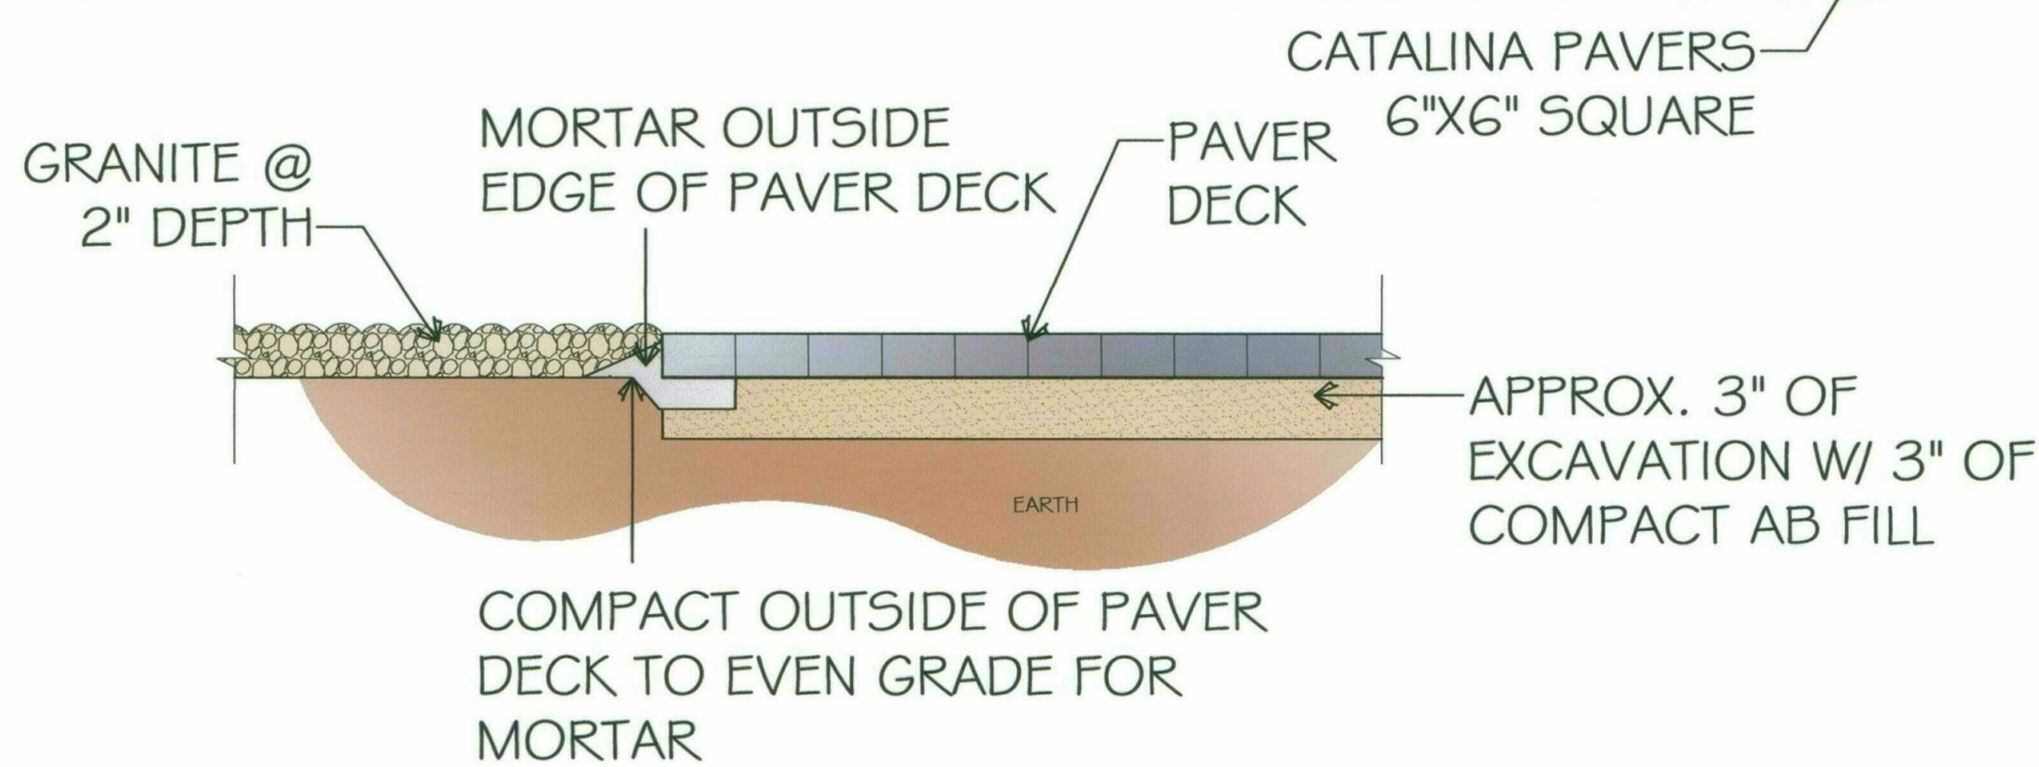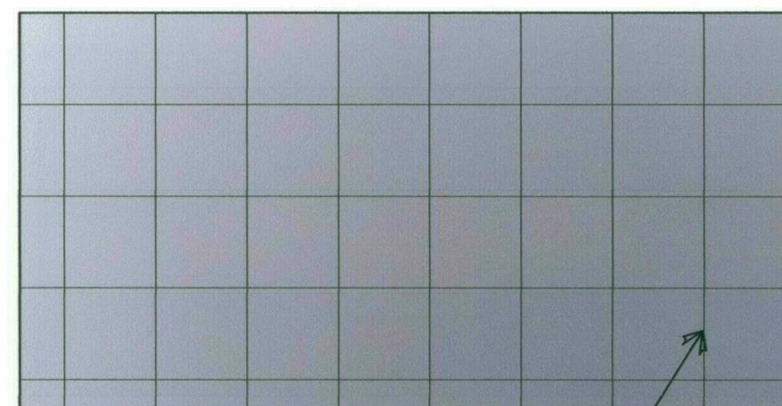



12/27/2011

(E) PAVER DECK DETAIL

SPECIFICATIONS: DATE: --


STYLE
TYPE: CAMBRIDGE COBBLE

FINISH
COLOR: SIERRA BLEND

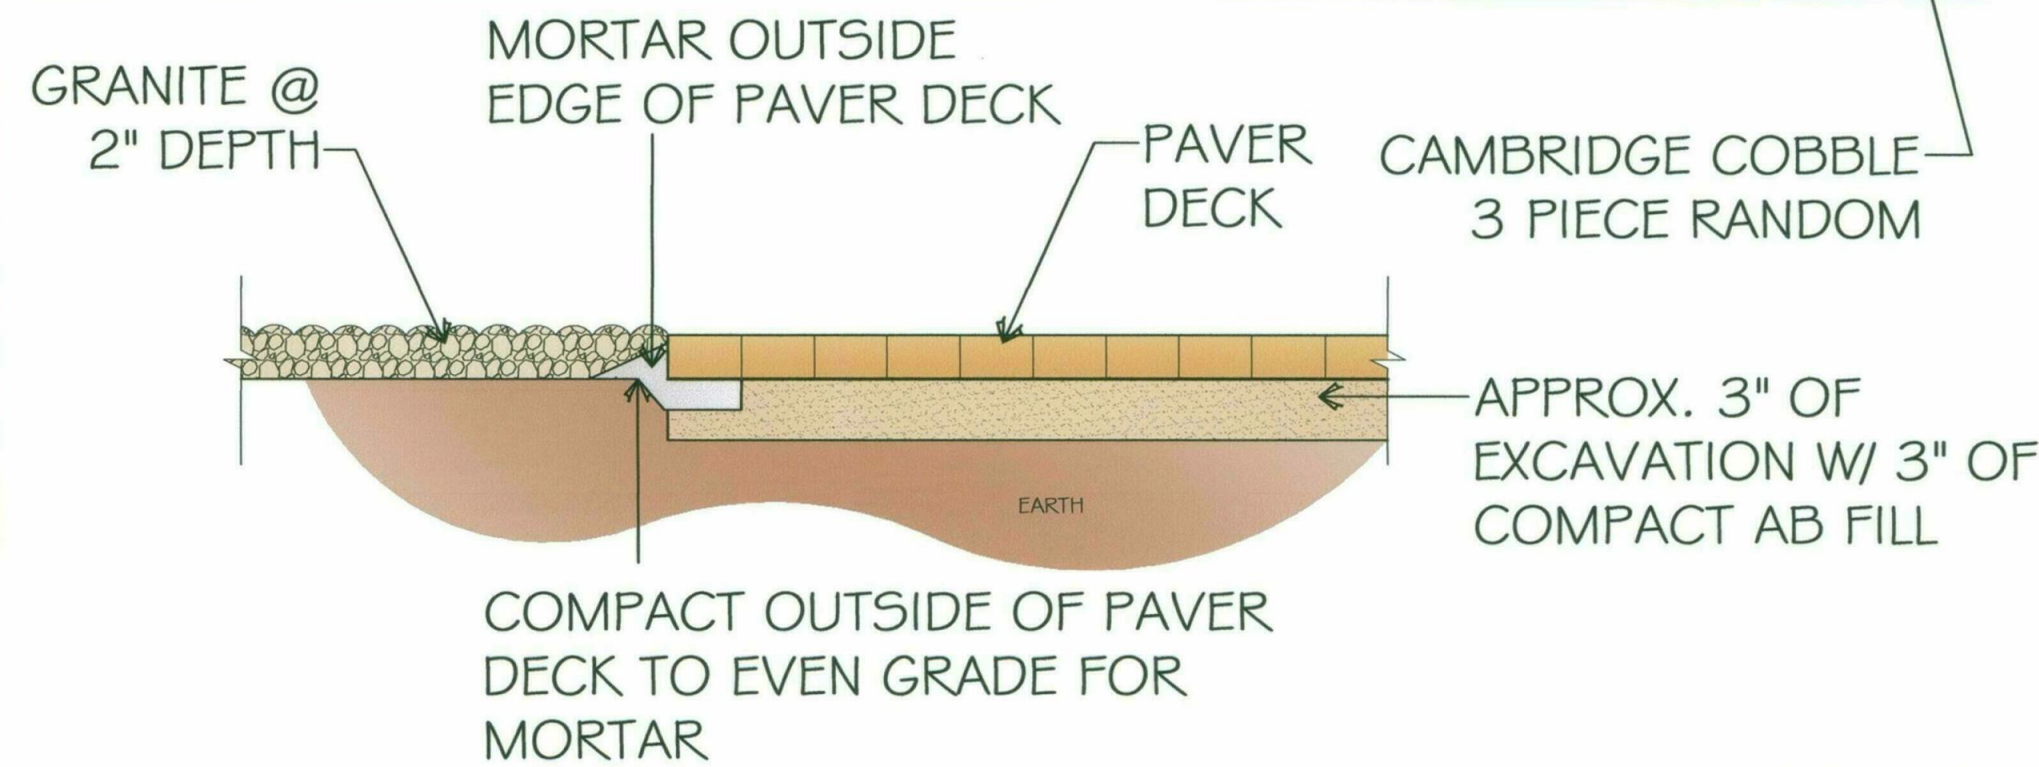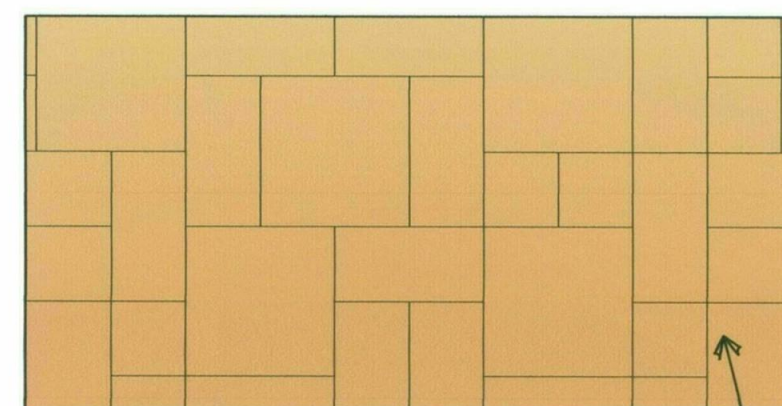

12/27/2011

(F) PAVER DECK DETAIL

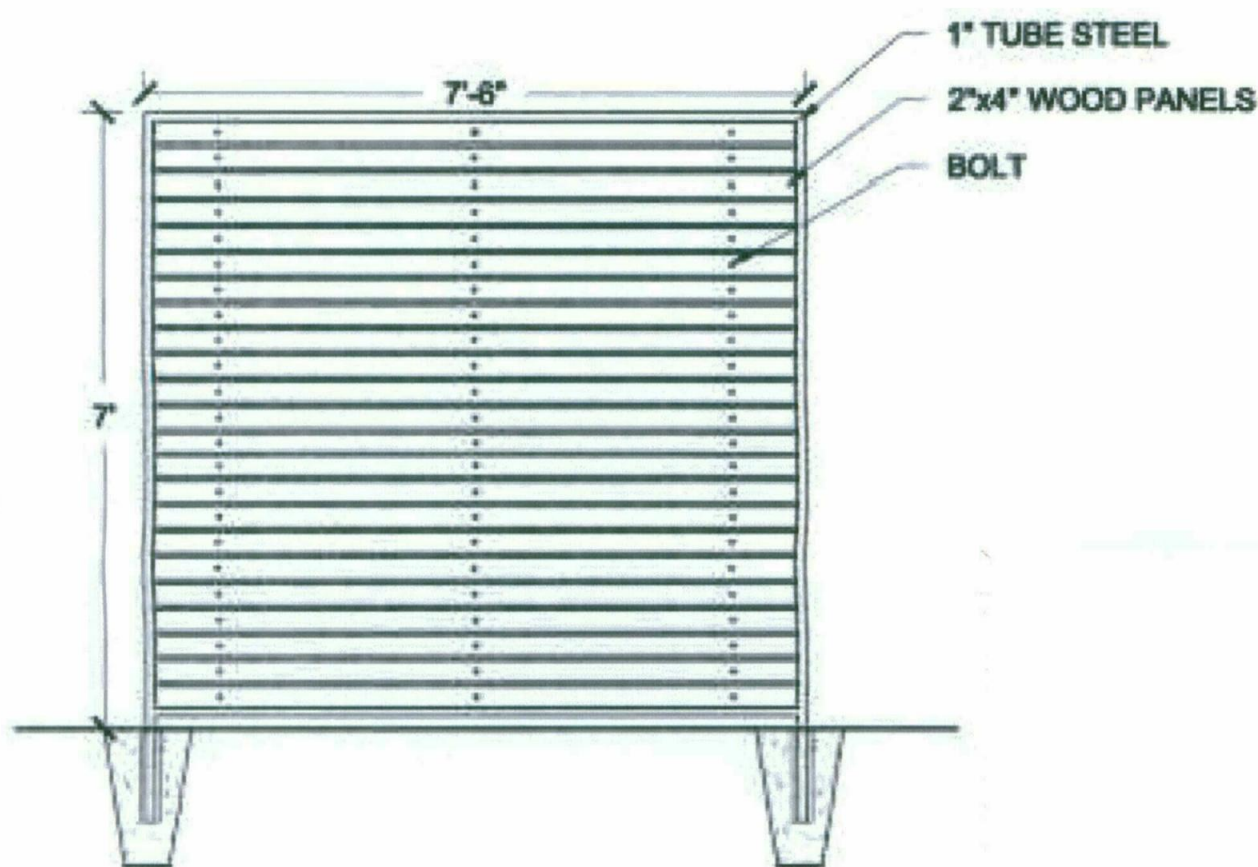

(C) PORT-A-JOHN SCREEN

1/2"=1'

(K) METAL AND COMPOSITE WOOD SCREEN