


MILLER ROAD

S 1/4 COR. SEC. 23

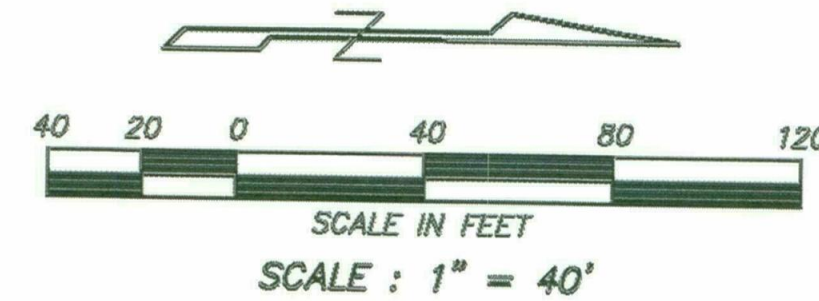


MILLER ROAD

CENTER OF SEC. 23
FND STONE IN HANDHOLE

LEGEND

- Property Corner (See Monument Table)
- Property Line
- Fnd Brass Cap in Handhole (unless otherwise noted)
- Fnd Brass Cap Flush
- Schedule "B" Item
- 24 inch Vertical Curb & Gutter
- 6 inch Concrete Curb
- Indicates Driveway (means of access)
- Concrete Surface
- Fence
- Wall
- Overhead Electric Line
- Underground Water Line
- Underground Sewer Line
- Underground Gas Line
- Underground Electric Line
- Underground Telephone Line
- Back Flow Preventer
- Down Guy Wire
- Electric Box
- Electric Cabinet
- Electric Meter
- Electric Transformer
- Fire Hydrant
- Flag Pole
- Gas Meter
- Gas Stub
- Gas Valve
- Guard Post or Gate Post
- Handicapped Space
- Irrigation Structure
- Light Pole
- Metal Cover
- Metal Cover
- Power Pole
- Power Pole w/ Underground Electric
- Sewer Manhole
- Sewer Clean Out
- Storm Drain Manhole
- Telephone Manhole
- BBQ
- Telephone Riser
- Traffic Signal Pole
- TV Junction Box
- Water Meter
- Water Valve
- Building Number
- Fitness Center
- Storage Building

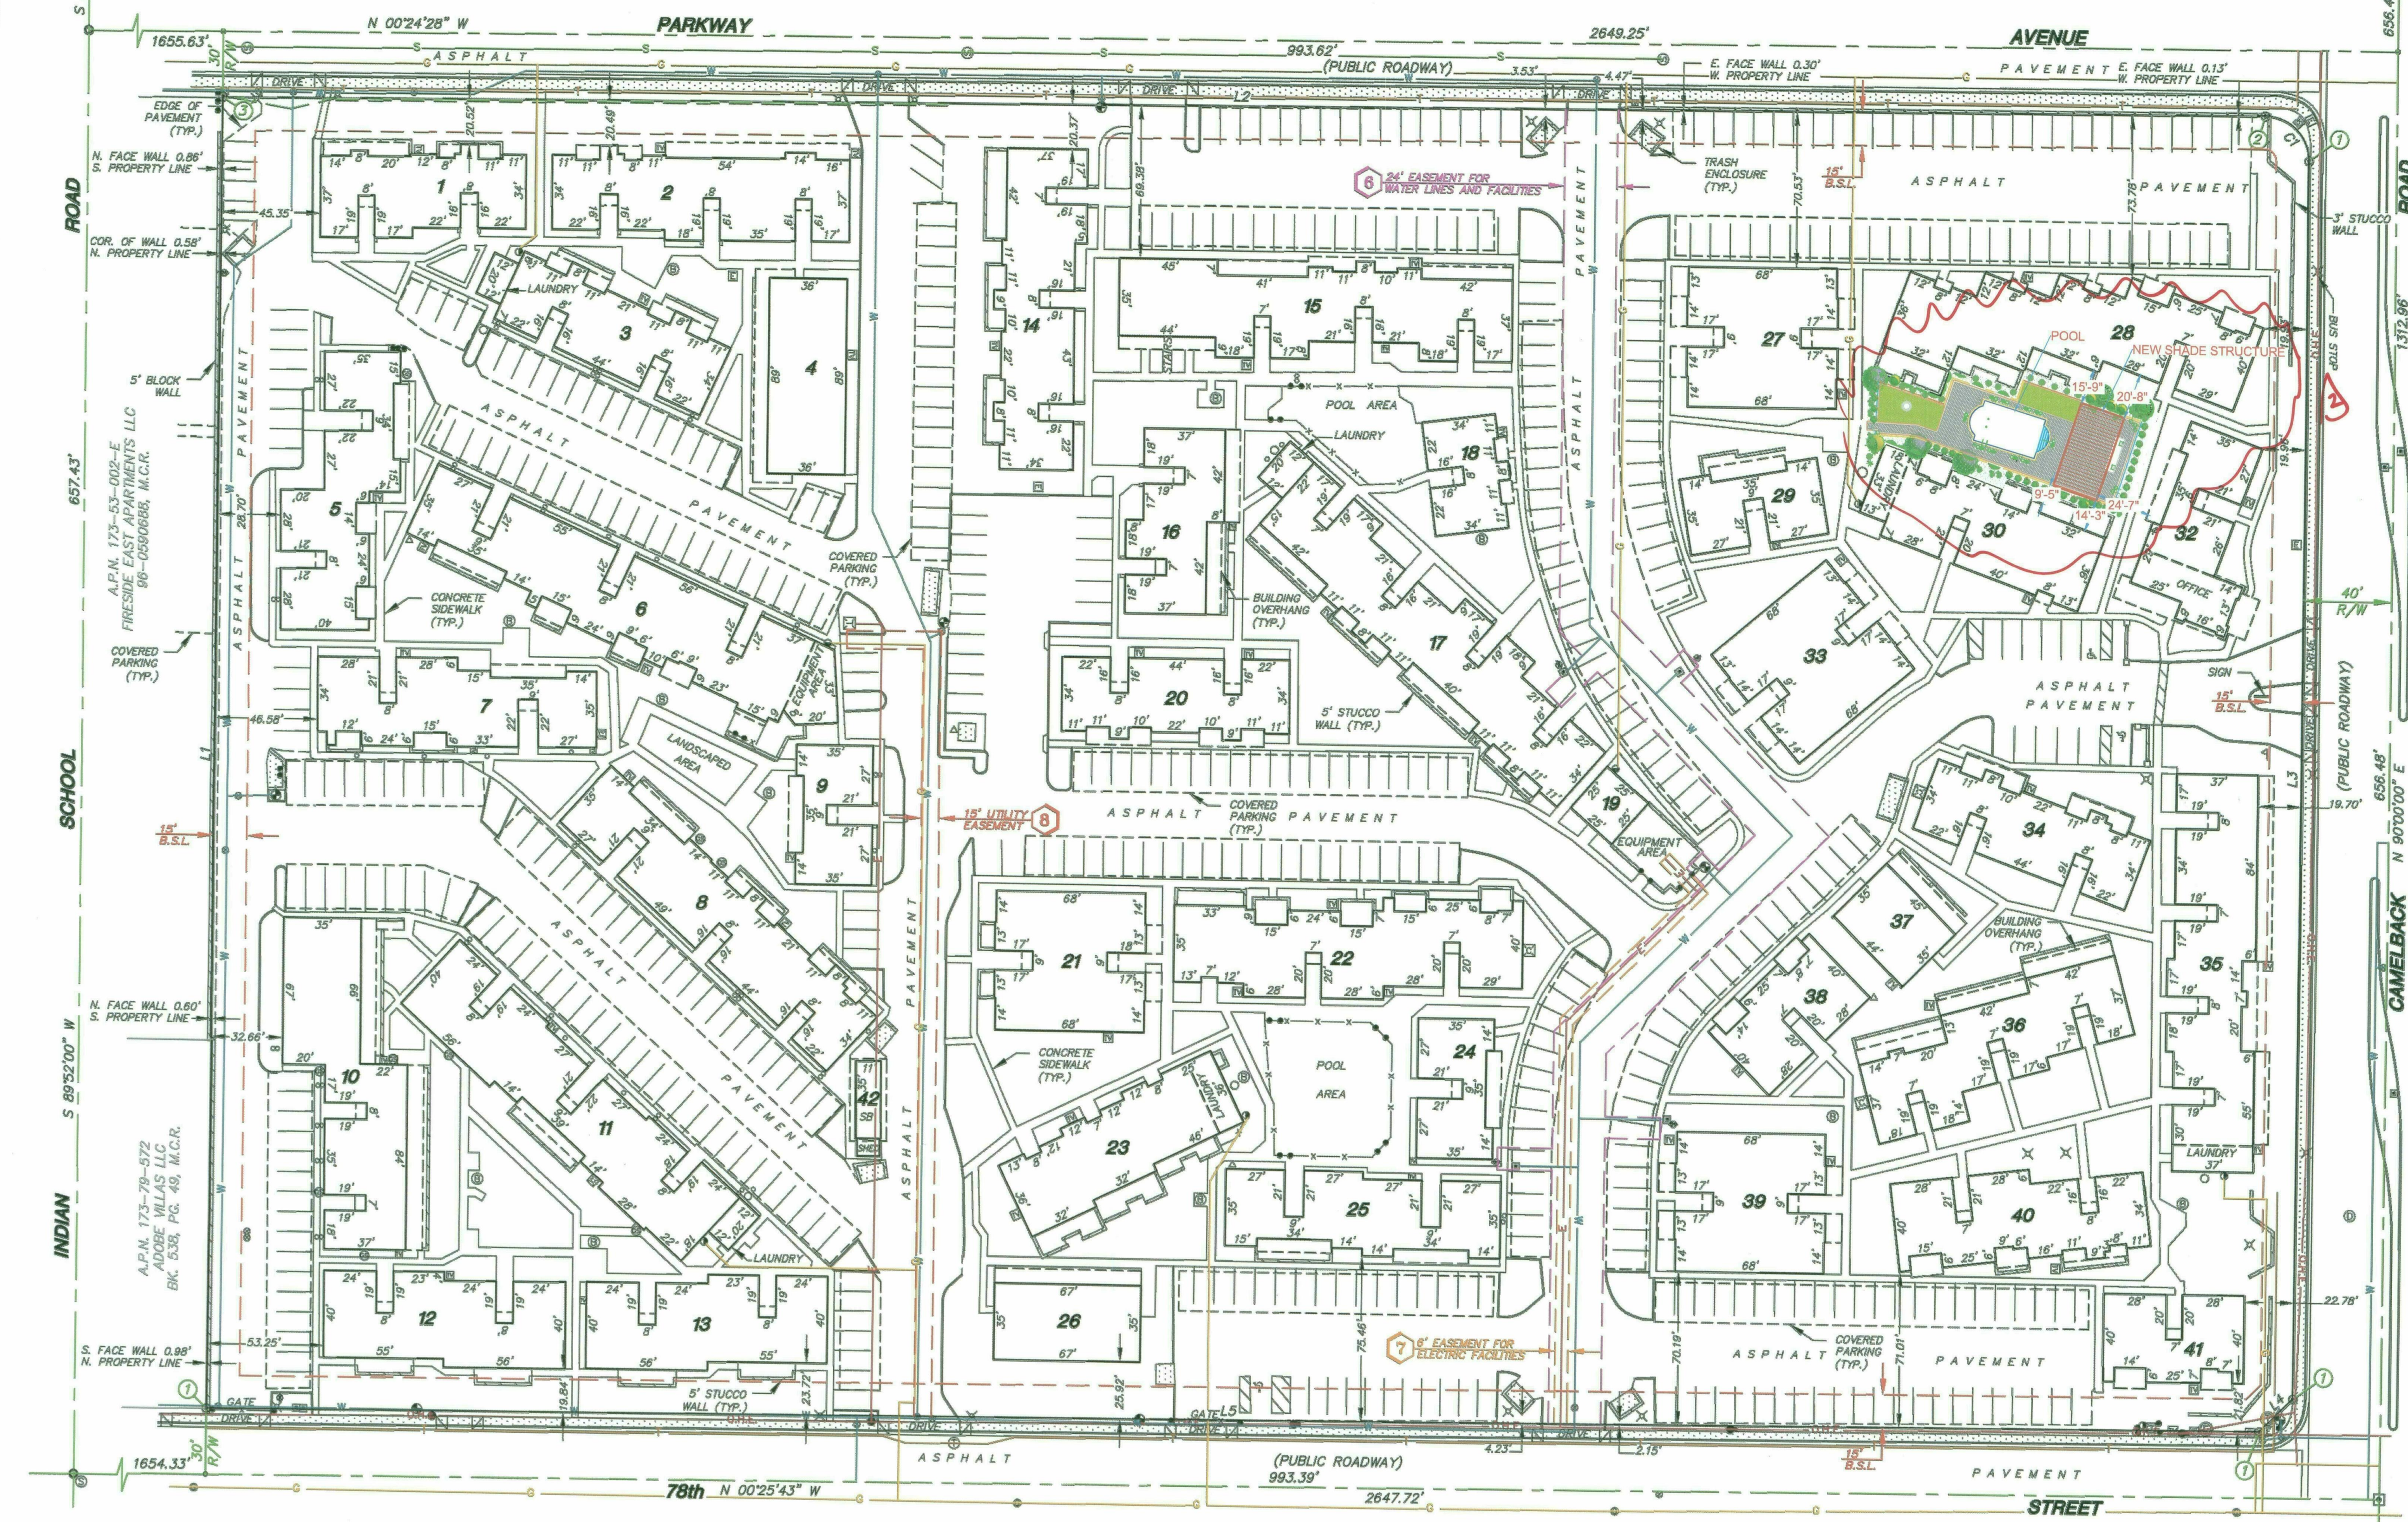

BUILDING	HEIGHT	SQ. FEET	TYPE	UNIT NO.
1	20'	3,051	TWO STORY STUCCO	501-508
2	20'	4,516	TWO STORY STUCCO	509-520
3	20'	3,223	TWO STORY STUCCO	521-528
4	20'	3,152	TWO STORY STUCCO	529-536
5	20'	4,115	TWO STORY STUCCO	537-544
6	20'	7,124	TWO STORY STUCCO	545-548
7	20'	4,124	TWO STORY STUCCO	549-560
8	20'	5,122	TWO STORY STUCCO	561-564
9	20'	1,904	TWO STORY STUCCO	565-568
10	20'	5,231	TWO STORY STUCCO	569-580
11	20'	5,900	TWO STORY STUCCO	581-592
12	20'	4,059	TWO STORY STUCCO	593-604
13	20'	4,059	TWO STORY STUCCO	605-616
14	20'	4,583	TWO STORY STUCCO	617-628
15	20'	5,998	TWO STORY STUCCO	629-640
16	20'	2,841	TWO STORY STUCCO	641-652
17	20'	6,036	TWO STORY STUCCO	653-664
18	20'	1,604	TWO STORY STUCCO	665-676
19	20'	632	TWO STORY STUCCO	677-688
20	20'	3,208	TWO STORY STUCCO	689-700
21	20'	4,045	TWO STORY STUCCO	701-712
22	20'	5,527	TWO STORY STUCCO	713-724
23	20'	3,860	TWO STORY STUCCO	725-736
24	20'	1,904	TWO STORY STUCCO	737-748
25	20'	3,768	TWO STORY STUCCO	749-760
26	20'	2,322	TWO STORY STUCCO	761-772
27	20'	4,049	TWO STORY STUCCO	773-784
28	20'	5,821	TWO STORY STUCCO	785-796
29	20'	1,904	TWO STORY STUCCO	797-808
30	20'	3,753	TWO STORY STUCCO	809-820
31	20'	3,753	TWO STORY STUCCO	821-832
32	20'	2,801	TWO STORY STUCCO	833-844
33	20'	4,049	TWO STORY STUCCO	845-856
34	20'	3,204	TWO STORY STUCCO	857-868
35	20'	6,045	TWO STORY STUCCO	869-880
36	20'	4,225	TWO STORY STUCCO	881-892
37	20'	1,526	TWO STORY STUCCO	893-904
38	20'	2,237	TWO STORY STUCCO	905-916
39	20'	4,045	TWO STORY STUCCO	917-928
40	20'	3,834	TWO STORY STUCCO	929-940
41	20'	2,237	TWO STORY STUCCO	941-952
42	10'	403	ONE STORY STUCCO	953-964

LINE	BEARING	DISTANCE
L1	S 89°58'47" W	596.84'
L2	N 00°24'28" W	933.47'
L3	N 90°00'00" E	561.35'
L4	S 45°12'51" E	21.29'
L5	S 00°25'43" E	938.40'

CURVE	RADIUS	ARC LENGTH	DELTA ANGLE	CHORD BEARING
C1	20.00'	31.56'	90°24'28"	N 44°47'46" E

MONUMENT TABLE	
①	FND 1/2" REBAR W/ CAP L.S. 37936 PER R.O.S. BK. 767, PG. 7, M.C.R.
②	FND 1/2" REBAR W/ CAP L.S. 16203 PER R.O.S. BK. 767, PG. 7, M.C.R.
③	FND 1/2" REBAR W/ CAP L.S. 37936 PER R.O.S. BK. 767, PG. 7, M.C.R. - ALSO FND 1/2" REBAR W/CAP L.S. 9087, NORTH 0.52'

APPROVED
FINAL PLANS
Shirley Gray

THE CORTESIAN
7740 E. CAMELBACK ROAD, SCOTTSDALE, ARIZONA

STATEWIDE SERVICE IN ARIZONA
www.alliancelandsurveying.com

7800 N. 70th AVENUE TEL (623) 972-2200
SUITE 104 FAX (623) 972-1616
GLENDALE, AZ 85309

REV. 10-26-14 Revised per new title report
REV. 10-27-14 Revised Certification

SHEET: 2 OF 2 DATE 3-12-14 JOB NO: 140309