

**Simulations**  
**Photos**  
**All Graphics (no plans)**

## DYNAMITE BLVD. SCENIC CORRIDOR DEDICATIONS



- EASEMENT ABBREVIATIONS**
- SCE - Scenic Corridor Easement
  - BSL - Building Setback Line
  - VCE - Vista Corridor Easement
  - TLE - Trail Easement
  - EQ - Equestrian Easement
  - DE - Drainage Easement

SOURCE: CITY OF SCOTTSDALE GIS MAPS

**LVA** urban design studio  
and planning • development entitlements • landscape architecture  
120 south ash avenue • tempe, arizona 85281 • 480.994.0994

## VILLAGES at TROON NORTH

SCENIC CORRIDOR STUDY

APPROX. SCALE: NTS

1560

DRAWN BY: AC




2/16/

PRELIMINARY-NOT FOR CONSTRUCTION - SUBJECT TO ENGINEERING AND CITY REVIEW AND APPROVAL - © COPYRIGHT LVA URBAN DESIGN STUDIO, L.L.C.

This document, together with the concepts and designs presented herein, as an instrument of service, is intended only for the specific purpose and client for which it is prepared. Re-use of and improper reliance on this document without written authorization and adoption by LVA Urban Design Studio, LLC shall be prohibited. P:\2016\1657-84th & Dynamite\CAD\PLANNING\LOTGING PLANS\XREF-LOTGING R1-43 R1-70 MIX 19 LOTS.dwg Feb 16, 2017

**27-ZN-2016**  
2/16/17

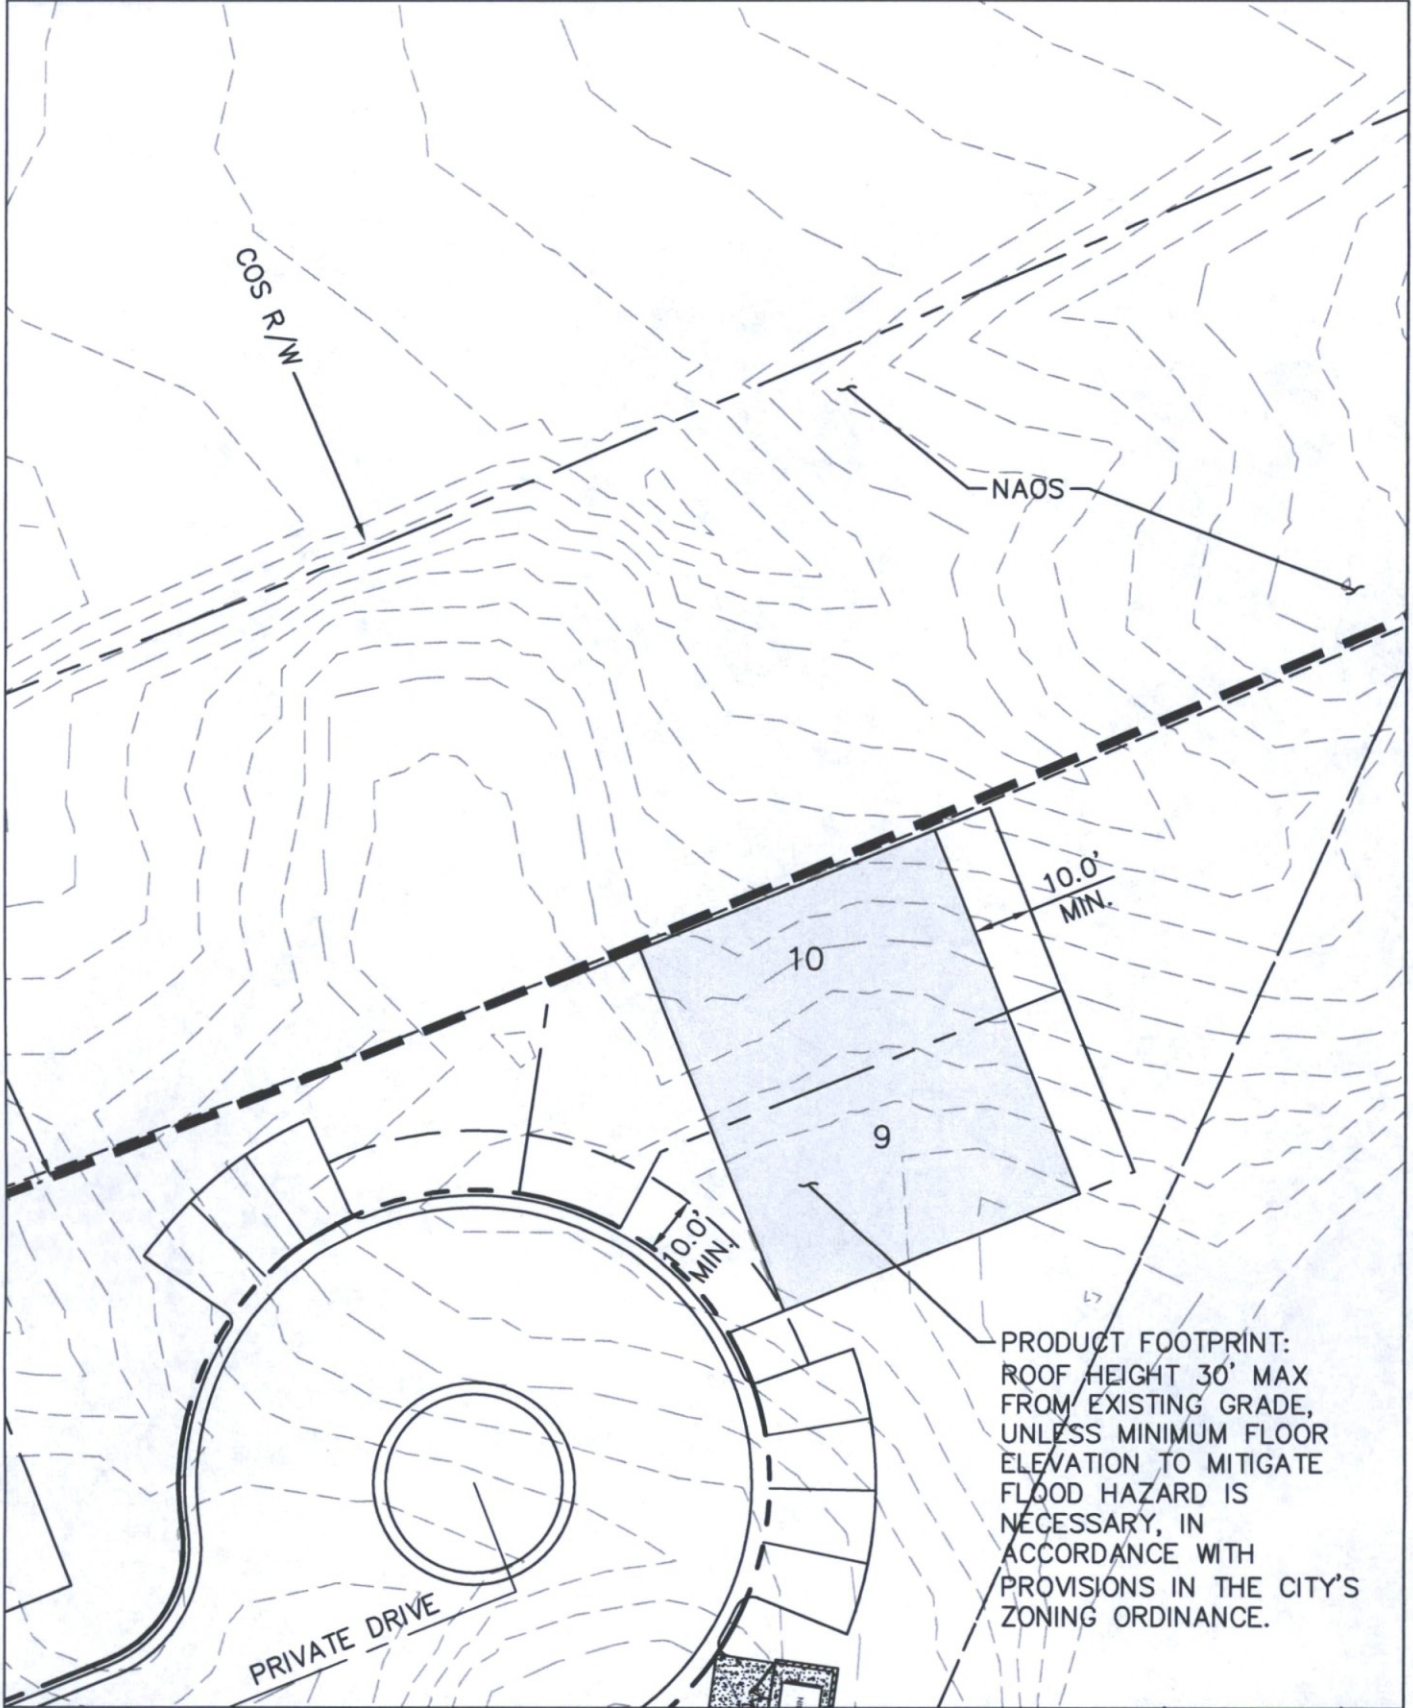

PROJECT NO. 291071000
DRAWING NAME
1 OF 1

VILLAGE AT TROON - PHASE 3  
 TYPICAL ROOF HEIGHT PLAN  
 SCOTTSDALE, ARIZONA

SCALE (H): 1"=30'  
 SCALE (V): NONE  
 DESIGNED BY: ZAH  
 DRAWN BY: ZAH  
 CHECKED BY: JMB  
 DATE: FEB 2017

**Kimley-Horn**  
 ©2017 KIMLEY-HORN AND ASSOCIATES, INC.  
 7075 North 17th Street, Suite 300  
 Phoenix, Arizona 85020 (602) 944-6000

NO.	REVISION	DATE

27-ZN-2016  
 2/16/17



**LVA** urban design studio  
 land planning • development entitlements • landscape architecture

120 south ash avenue • tempe, arizona 85281 • 480.994.0994

# VILLAGES at TROON NORTH

PHOTO CONTEXT EXHIBIT - KEY MAP

1560

DRAWN BY: AH

11/30/16

PRELIMINARY-NOT FOR CONSTRUCTION - SUBJECT TO ENGINEERING AND CITY REVIEW AND APPROVAL - © COPYRIGHT LVA URBAN DESIGN STUDIO, L.L.C.

This document, together with the concepts and designs presented herein, as an instrument of service, is intended only for the specific purpose and client for which it is prepared. Re-use of and improper reliance on this document without written authorization and adoption by LVA Urban Design Studio, LLC shall be prohibited. S:\1560-Villages at Troon North Phase III\CAD\LVA\SITE ANALYSIS\LVA-1560-PHOTO CONTEXT-20160226.dwg Nov 30, 2016

**27-ZN-2016**  
**12/9/2016**



PHOTO 01-LOOKING NORTH



PHOTO 02-LOOKING EAST



PHOTO 03-LOOKING SOUTH



PHOTO 04-LOOKING WEST

**LVA** urban design studio  
land planning • development entitlements • landscape architecture  
120 south ash avenue • tempe, arizona 85281 • 480.994.0994

# VILLAGES at TROON NORTH

PHOTO CONTEXT EXHIBIT

1560

DRAWN BY: AH

PRELIMINARY-NOT FOR CONSTRUCTION - SUBJECT TO ENGINEERING AND CITY REVIEW AND APPROVAL - © COPYRIGHT LVA URBAN DESIGN STUDIO, L.L.C.

This document, together with the concepts and designs presented herein, as an instrument of service, is intended only for the specific purpose and client for which it is prepared. Re-use of and improper reliance on this document without written authorization and adoption by LVA Urban Design Studio, LLC shall be without liability to LVA Urban Design Studio, L  
S:\1560-Villages at Troon North Phase III\CAD\LVA\SITE ANALYSIS\LVA-1560-PHOTO CONTEXT-20160226.dwg Nov 30, 2016



PHOTO 05-LOOKING NORTH



PHOTO 06-LOOKING EAST



PHOTO 07-LOOKING SOUTH



PHOTO 08-LOOKING WEST

**LVA** urban design studio  
land planning • development entitlements • landscape architecture  
120 south ash avenue • tempe, arizona 85281 • 480.994.0994

## VILLAGES at TROON NORTH

PHOTO CONTEXT EXHIBIT

1560

DRAWN BY: AH

PRELIMINARY-NOT FOR CONSTRUCTION - SUBJECT TO ENGINEERING AND CITY REVIEW AND APPROVAL - © COPYRIGHT LVA URBAN DESIGN STUDIO, L.L.C.

This document, together with the concepts and designs presented herein, as an instrument of service, is intended only for the specific purpose and client for which it is prepared. Re-use of and improper reliance on this document without written authorization and adoption by LVA Urban Design Studio, LLC shall be without liability to LVA Urban Design Studio, L  
S:\1560-Villages at Troon North Phase III\CAD\SITE ANALYSIS\LVA-1560-PHOTO CONTEXT-20160226.dwg Nov 30, 2016



PHOTO 09-LOOKING NORTH



PHOTO 10-LOOKING EAST

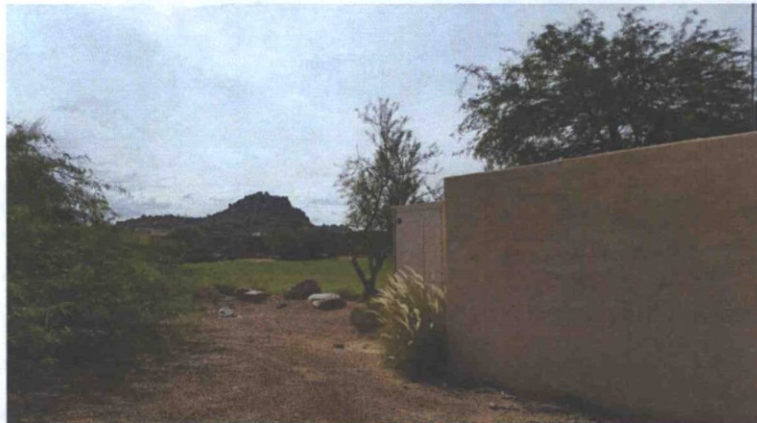


PHOTO 11-LOOKING SOUTH



PHOTO 12-LOOKING WEST

**LVA** urban design studio  
land planning • development entitlements • landscape architecture  
120 south ash avenue • tempe, arizona 85281 • 480.994.0994

# VILLAGES at TROON NORTH

PHOTO CONTEXT EXHIBIT

1560

DRAWN BY: AH

PRELIMINARY-NOT FOR CONSTRUCTION - SUBJECT TO ENGINEERING AND CITY REVIEW AND APPROVAL - © COPYRIGHT LVA URBAN DESIGN STUDIO, L.L.C.

This document, together with the concepts and designs presented herein, as an instrument of service, is intended only for the specific purpose and client for which it is prepared. Re-use of and improper reliance on this document without written authorization and adoption by LVA Urban Design Studio, LLC shall be without liability to LVA Urban Design Studio, L.S:\1560-Villages at Troon North Phase III\CAD\LVA\SITE ANALYSIS\LVA-1560-PHOTO CONTEXT-20160226.dwg Nov 30, 2016



PHOTO 13-LOOKING NORTH



PHOTO 14-LOOKING EAST



PHOTO 15-LOOKING SOUTH



PHOTO 16-LOOKING WEST

**LVA** urban design studio  
land planning • development entitlements • landscape architecture  
120 south ash avenue • tempe, arizona 85281 • 480.994.0994

## VILLAGES at TROON NORTH

PHOTO CONTEXT EXHIBIT

1560

DRAWN BY: AH

PRELIMINARY-NOT FOR CONSTRUCTION - SUBJECT TO ENGINEERING AND CITY REVIEW AND APPROVAL - © COPYRIGHT LVA URBAN DESIGN STUDIO, L.L.C.

This document, together with the concepts and designs presented herein, as an instrument of service, is intended only for the specific purpose and client for which it is prepared. Re-use of and improper reliance on this document without written authorization and adoption by LVA Urban Design Studio, LLC shall be without liability to LVA Urban Design Studio, L  
S:\1560-Villages at Troon North Phase III\CAD\LVA\SITE ANALYSIS\LVA-1560-PHOTO CONTEXT-20160226.dwg Nov 30, 2016





PHOTO 17-LOOKING NORTH



PHOTO 18-LOOKING EAST



PHOTO 19-LOOKING SOUTH



PHOTO 20-LOOKING WEST

**LVA** urban design studio  
land planning • development entitlements • landscape architecture  
120 south ash avenue • tempe, arizona 85281 • 480.994.0994

# VILLAGES at TROON NORTH

PHOTO CONTEXT EXHIBIT

1560

DRAWN BY: AH

PRELIMINARY-NOT FOR CONSTRUCTION - SUBJECT TO ENGINEERING AND CITY REVIEW AND APPROVAL - © COPYRIGHT LVA URBAN DESIGN STUDIO, L.L.C.

This document, together with the concepts and designs presented herein, as an instrument of service, is intended only for the specific purpose and client for which it is prepared. Re-use of and improper reliance on this document without written authorization and adoption by LVA Urban Design Studio, LLC shall be without liability to LVA Urban Design Studio, L.L.C.  
S:\1560-Villages at Troon North Phase III\CAD\LVA\SITE ANALYSIS\LVA-1560-PHOTO CONTEXT-20160226.dwg Nov 30, 2016



PHOTO 21-LOOKING NORTH



PHOTO 22-LOOKING EAST



PHOTO 23-LOOKING SOUTH



PHOTO 24-LOOKING WEST

**LVA** urban design studio  
land planning • development entitlements • landscape architecture  
120 south ash avenue • tempe, arizona 85281 • 480.994.0994

## VILLAGES at TROON NORTH

PHOTO CONTEXT EXHIBIT

1560

DRAWN BY: AH

PRELIMINARY-NOT FOR CONSTRUCTION - SUBJECT TO ENGINEERING AND CITY REVIEW AND APPROVAL - © COPYRIGHT LVA URBAN DESIGN STUDIO, L.L.C.

This document, together with the concepts and designs presented herein, as an instrument of service, is intended only for the specific purpose and client for which it is prepared. Re-use of and improper reliance on this document without written authorization and adoption by LVA Urban Design Studio, LLC shall be without liability to LVA Urban Design Studio, L.L.C.  
S:\1560-Villages at Troon North Phase III\CAD\LVA\SITE ANALYSIS\LVA-1560-PHOTO CONTEXT-20160226.dwg Nov 30, 2016



PHOTO 25-LOOKING NORTH



PHOTO 26-LOOKING EAST



PHOTO 27-LOOKING SOUTH



PHOTO 28-LOOKING WEST

**LVA** urban design studio  
land planning • development entitlements • landscape architecture  
120 south ash avenue • tempe, arizona 85281 • 480.994.0994

## VILLAGES at TROON NORTH

PHOTO CONTEXT EXHIBIT

1560

DRAWN BY: AH

PRELIMINARY-NOT FOR CONSTRUCTION - SUBJECT TO ENGINEERING AND CITY REVIEW AND APPROVAL - © COPYRIGHT LVA URBAN DESIGN STUDIO, L.L.C.

This document, together with the concepts and designs presented herein, as an instrument of service, is intended only for the specific purpose and client for which it is prepared. Re-use of and improper reliance on this document without written authorization and adoption by LVA Urban Design Studio, LLC shall be without liability to LVA Urban Design Studio, L.S:\1560-Villages at Troon North Phase III\CAD\LVA\SITE ANALYSIS\LVA-1560-PHOTO CONTEXT-20160226.dwg Nov 30, 2016



PHOTO 29-LOOKING NORTH



PHOTO 30-LOOKING EAST



PHOTO 31-LOOKING SOUTH



PHOTO 32-LOOKING WEST

**LVA** urban design studio  
land planning • development entitlements • landscape architecture  
120 south ash avenue • tempe, arizona 85281 • 480.994.0994

# VILLAGES at TROON NORTH

PHOTO CONTEXT EXHIBIT

1560

DRAWN BY: AH

PRELIMINARY-NOT FOR CONSTRUCTION - SUBJECT TO ENGINEERING AND CITY REVIEW AND APPROVAL - © COPYRIGHT LVA URBAN DESIGN STUDIO, L.L.C.

This document, together with the concepts and designs presented herein, as an instrument of service, is intended only for the specific purpose and client for which it is prepared. Re-use of and improper reliance on this document without written authorization and adoption by LVA Urban Design Studio, LLC shall be without liability to LVA Urban Design Studio, L.L.C.  
S:\1560-Villages at Troon North Phase III\CAD\LVA\SITE ANALYSIS\LVA-1560-PHOTO CONTEXT-20160226.dwg Nov 30, 2016



PHOTO 33-LOOKING NORTH



PHOTO 34-LOOKING EAST



PHOTO 35-LOOKING SOUTH



PHOTO 36-LOOKING WEST

**LVA** urban design studio  
land planning • development entitlements • landscape architecture  
120 south ash avenue • tempe, arizona 85281 • 480.994.0994

## VILLAGES at TROON NORTH

PHOTO CONTEXT EXHIBIT

1560

DRAWN BY: AH

PRELIMINARY-NOT FOR CONSTRUCTION - SUBJECT TO ENGINEERING AND CITY REVIEW AND APPROVAL - © COPYRIGHT LVA URBAN DESIGN STUDIO, L.L.C.

This document, together with the concepts and designs presented herein, as an instrument of service, is intended only for the specific purpose and client for which it is prepared. Re-use of and improper reliance on this document without written authorization and adoption by LVA Urban Design Studio, LLC shall be without liability to LVA Urban Design Studio, L.L.C.  
S:\1560-Villages at Troon North Phase III\CAD\LVA\SITE ANALYSIS\LVA-1560-PHOTO CONTEXT-20160226.dwg Nov 30, 2016