


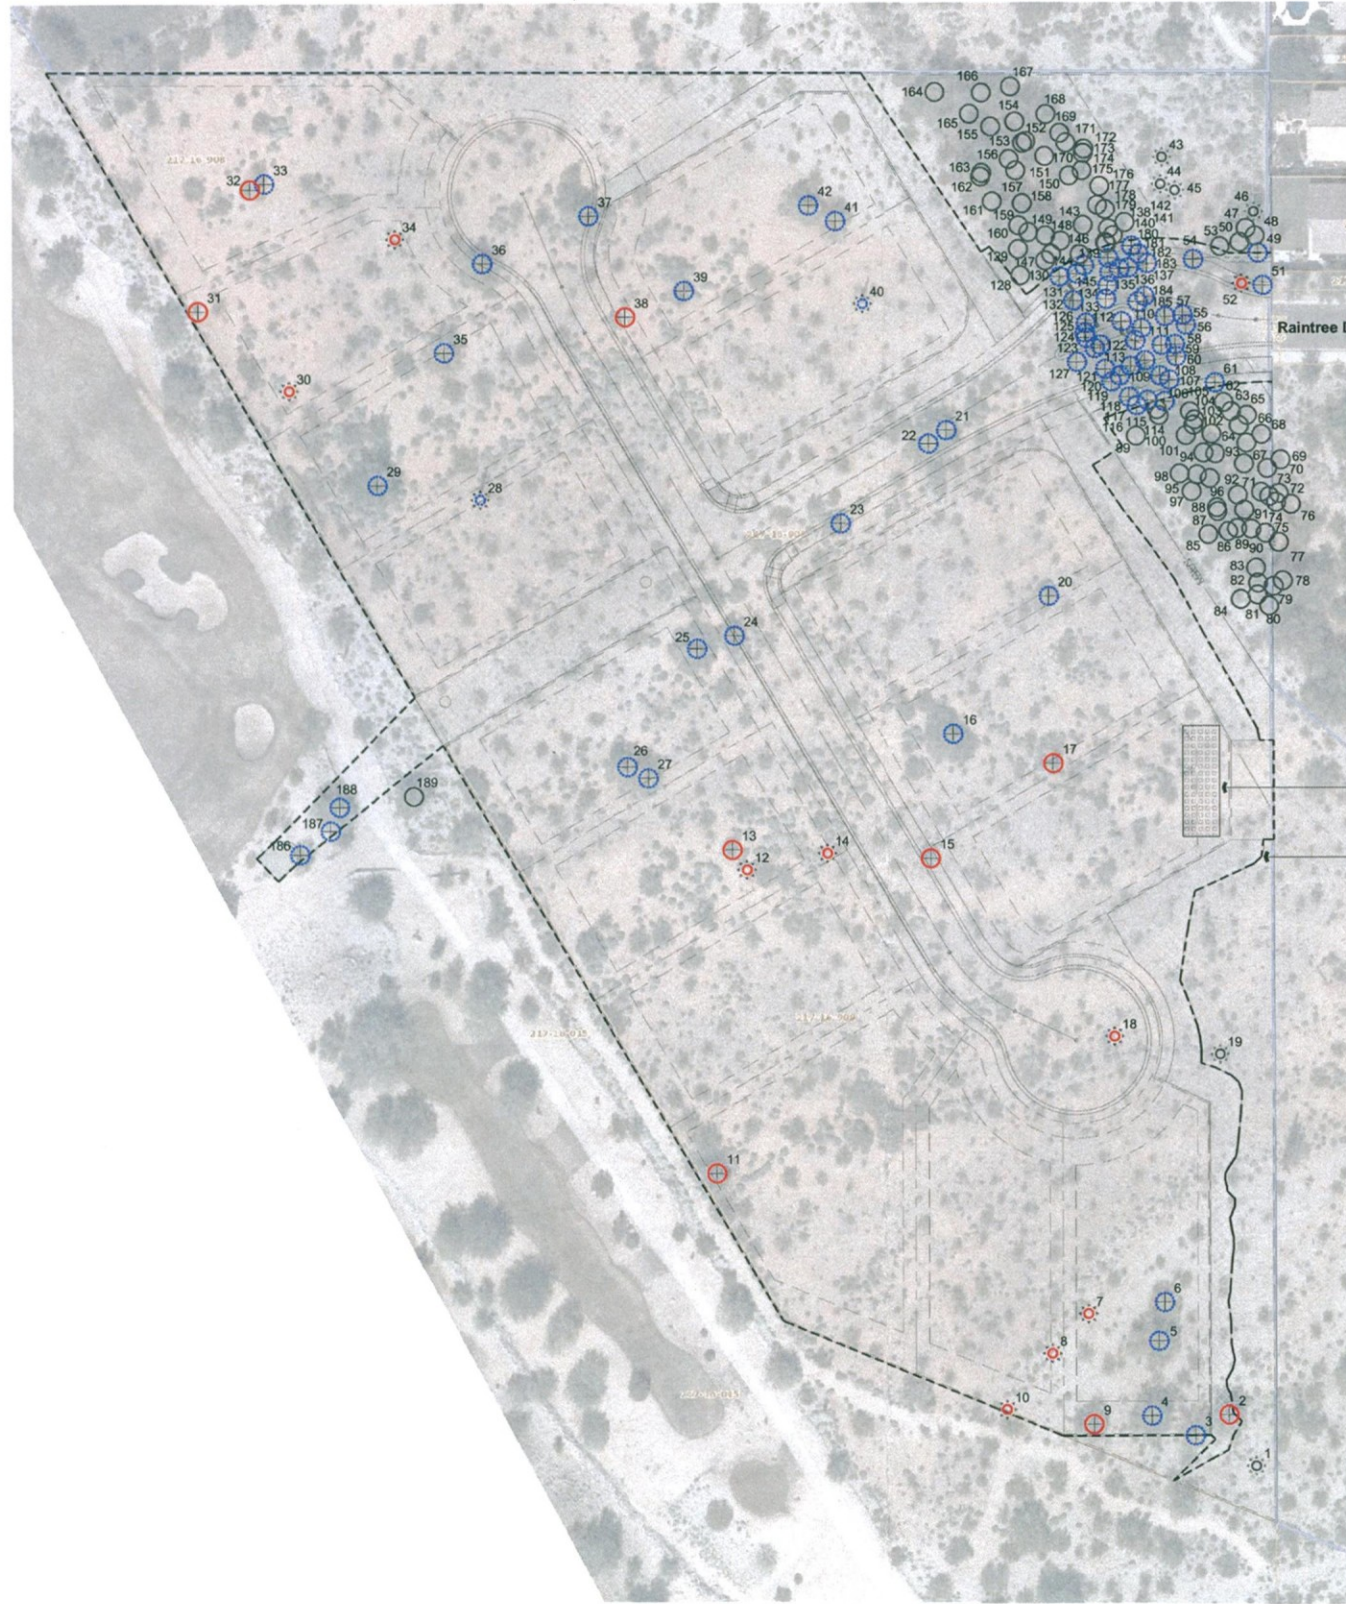

APPROVED
NATIVE PLANT
Comesky 8/29/17
DATE


CITY
COPY

Plant Legend

- | | |
|------------------------------------|-------------------------------------|
| ⊕ Tree - Salvage | ☼ Cacti - Salvage |
| ⊕ Tree - Destroy | ☼ Cacti - Destroy |
| ○ Tree - Remain / Protect In Place | ☼ Cacti - Remain / Protect In Place |

Project Consultants

Salvage Contractor **Native Resources International**
1540 West Happy Valley Road
Phoenix, Arizona 85085
623-869-6757 (p) • 623-869-6769 (f)
Contact: Kevin Brenda

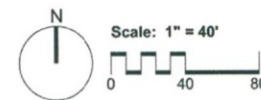

Native Resources Intl.
1540 W Happy Valley Rd.
Phoenix, AZ 85085
Phone (623) 869-6757
Fax (623) 869-6769

Lane's End
SW of Raintree Drive & 102nd Street
Scottsdale, Arizona
Native Plant Inventory

DATE: 12/7/2016
REVISION: 8/14/2017
SCALE: 1" = 40'
CHECKED:
DRAWN: KB
SHEET 1 OF 1

2469-17-3
8/16/17 KB
8/29/17
235578
PLANNING
CITY COPY