


NAOS Exhibit updated for APS easement. 11/01/2017 M.T
Cielo Stellato 2 PP-2014

REVISION 1: 10/31/2017 ADDED 8' PUE FOR
APS ALONG LOT 2, REVISED NAOS

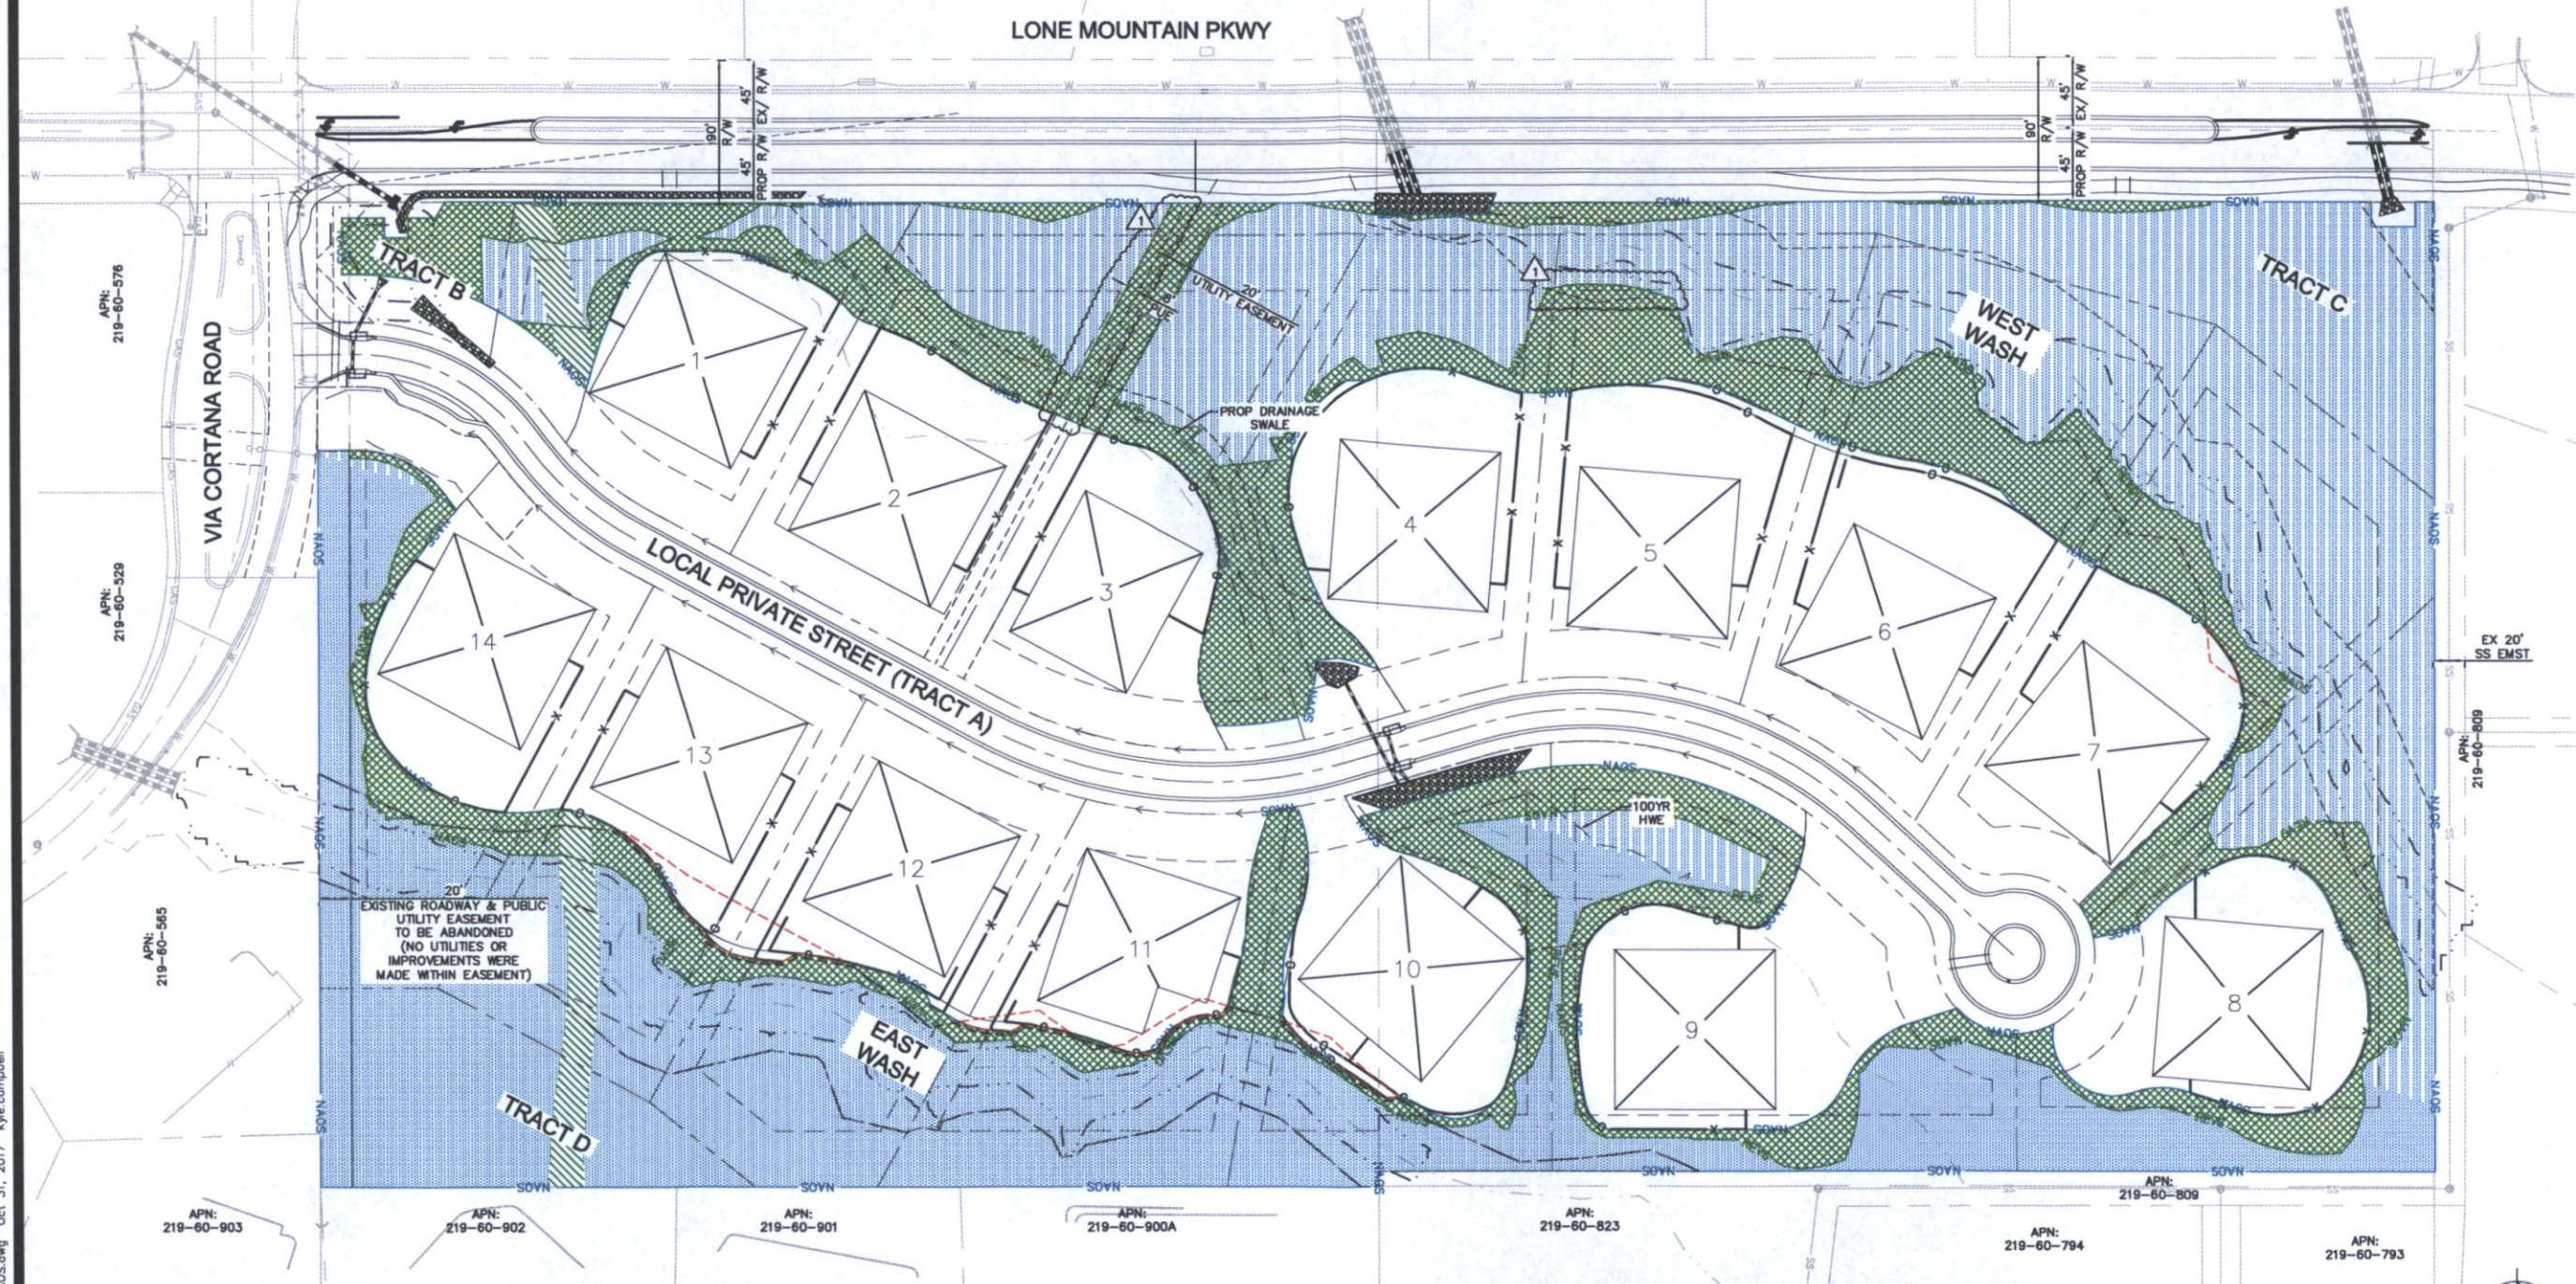

EXISTING ROADWAY & PUBLIC
UTILITY EASEMENT TO BE ABANDONED
(NO UTILITIES OR
IMPROVEMENTS WERE
MADE WITHIN EASEMENT)

NAOS SUMMARY			
		AREA (AC)	AREA (SQ FT)
	NAOS REVEG	2.48	108,193
	NAOS UNDIST	6.46	281,353
	NAOS RESTORED (DOUBLED)	0.32	13,720
			PERCENT OF TOTAL
	TOTAL UNDIST	6.78	73%
	TOTAL REVEG	2.48	27%

NAOS SUMMARY	
	AREA (AC)
TOTAL NAOS	9.26
**STIPULATED NAOS	8.56

**STIPULATED NAOS BASED UPON DRB CASE

LEGEND

- 0 CONCEPTUAL RETAINING WALL
- X CONCEPTUAL FENCE
- RIGHT OF WAY
- CENTERLINE
- SETBACK
- FLOW LINE
- 100 HWE
- PROP CULVERT
- EX CULVERT
- ☒ CONCEPTUAL BUILDING PRODUCT

#	Square Feet			Acres		
	Area Reveg (SF)	Area Undist (SF)	Restored (SF)	Area Reveg (AC)	Area Undist (AC)	Restored (AC)
Lot 1	5,941	5,310	2,250	0.14	0.12	0.05
Lot 2	6,290	8,263	0	0.14	0.19	0.00
Lot 3	7,319	12,408	0	0.17	0.28	0.00
Lot 4	8,325	10,895	0	0.19	0.25	0.00
Lot 5	7,226	13,052	0	0.17	0.30	0.00
Lot 6	9,980	17,905	0	0.23	0.41	0.00
Lot 7	8,054	25,784	0	0.18	0.59	0.00
Lot 8	10,915	25,876	0	0.25	0.59	0.00
Lot 9	11,680	27,709	0	0.27	0.64	0.00
Lot 10	9,618	12,683	0	0.22	0.29	0.00
Lot 11	4,078	17,485	0	0.09	0.40	0.00
Lot 12	2,029	18,046	0	0.05	0.41	0.00
Lot 13	3,449	12,608	2,994	0.08	0.29	0.07
Lot 14	4,561	17,017	0	0.10	0.39	0.00
Tract A	0	0	0	0.00	0.00	0.00
Tract B	4,187	672	32	0.10	0.02	0.00
Tract C	4,591	34,716	0	0.11	0.80	0.00
Tract D	0	21,024	1,574	0.00	0.48	0.04
TOTAL:	108,193	281,353	6,860	2.48	6.46	0.16



GRAPHIC SCALE IN FEET
0 25 50 100

CIELO STELLATO
NAOS EXHIBIT
10/31/2017

Kimley»Horn

AMENDED NAOS - REVEG 11/01/2017