


NO. _____
REVISION _____
BY DATE _____
APPR. _____

Kimley-Horn


© 2016 KIMLEY-HORN AND ASSOCIATES, INC.
7740 North 16th Street, Suite 300
Phoenix, Arizona 85020 (602) 944-5500

SCALE (H): 1" = 200'
SCALE (V): NONE
DESIGNED BY: ZAH
DRAWN BY: ZAH
CHECKED BY: JMB
DATE: OCT 2015

STORY ROCK PHASE 1C EXISTING CONDITION LAND USE MAP SCOTTSDALE, ARIZONA

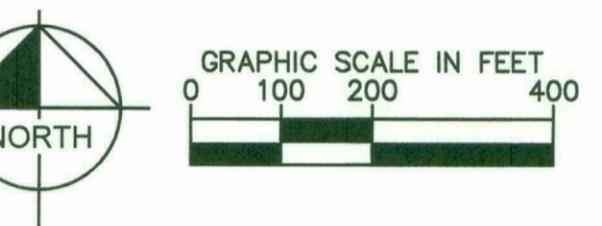

GRAPHIC SCALE IN FEET
0 100 200 400

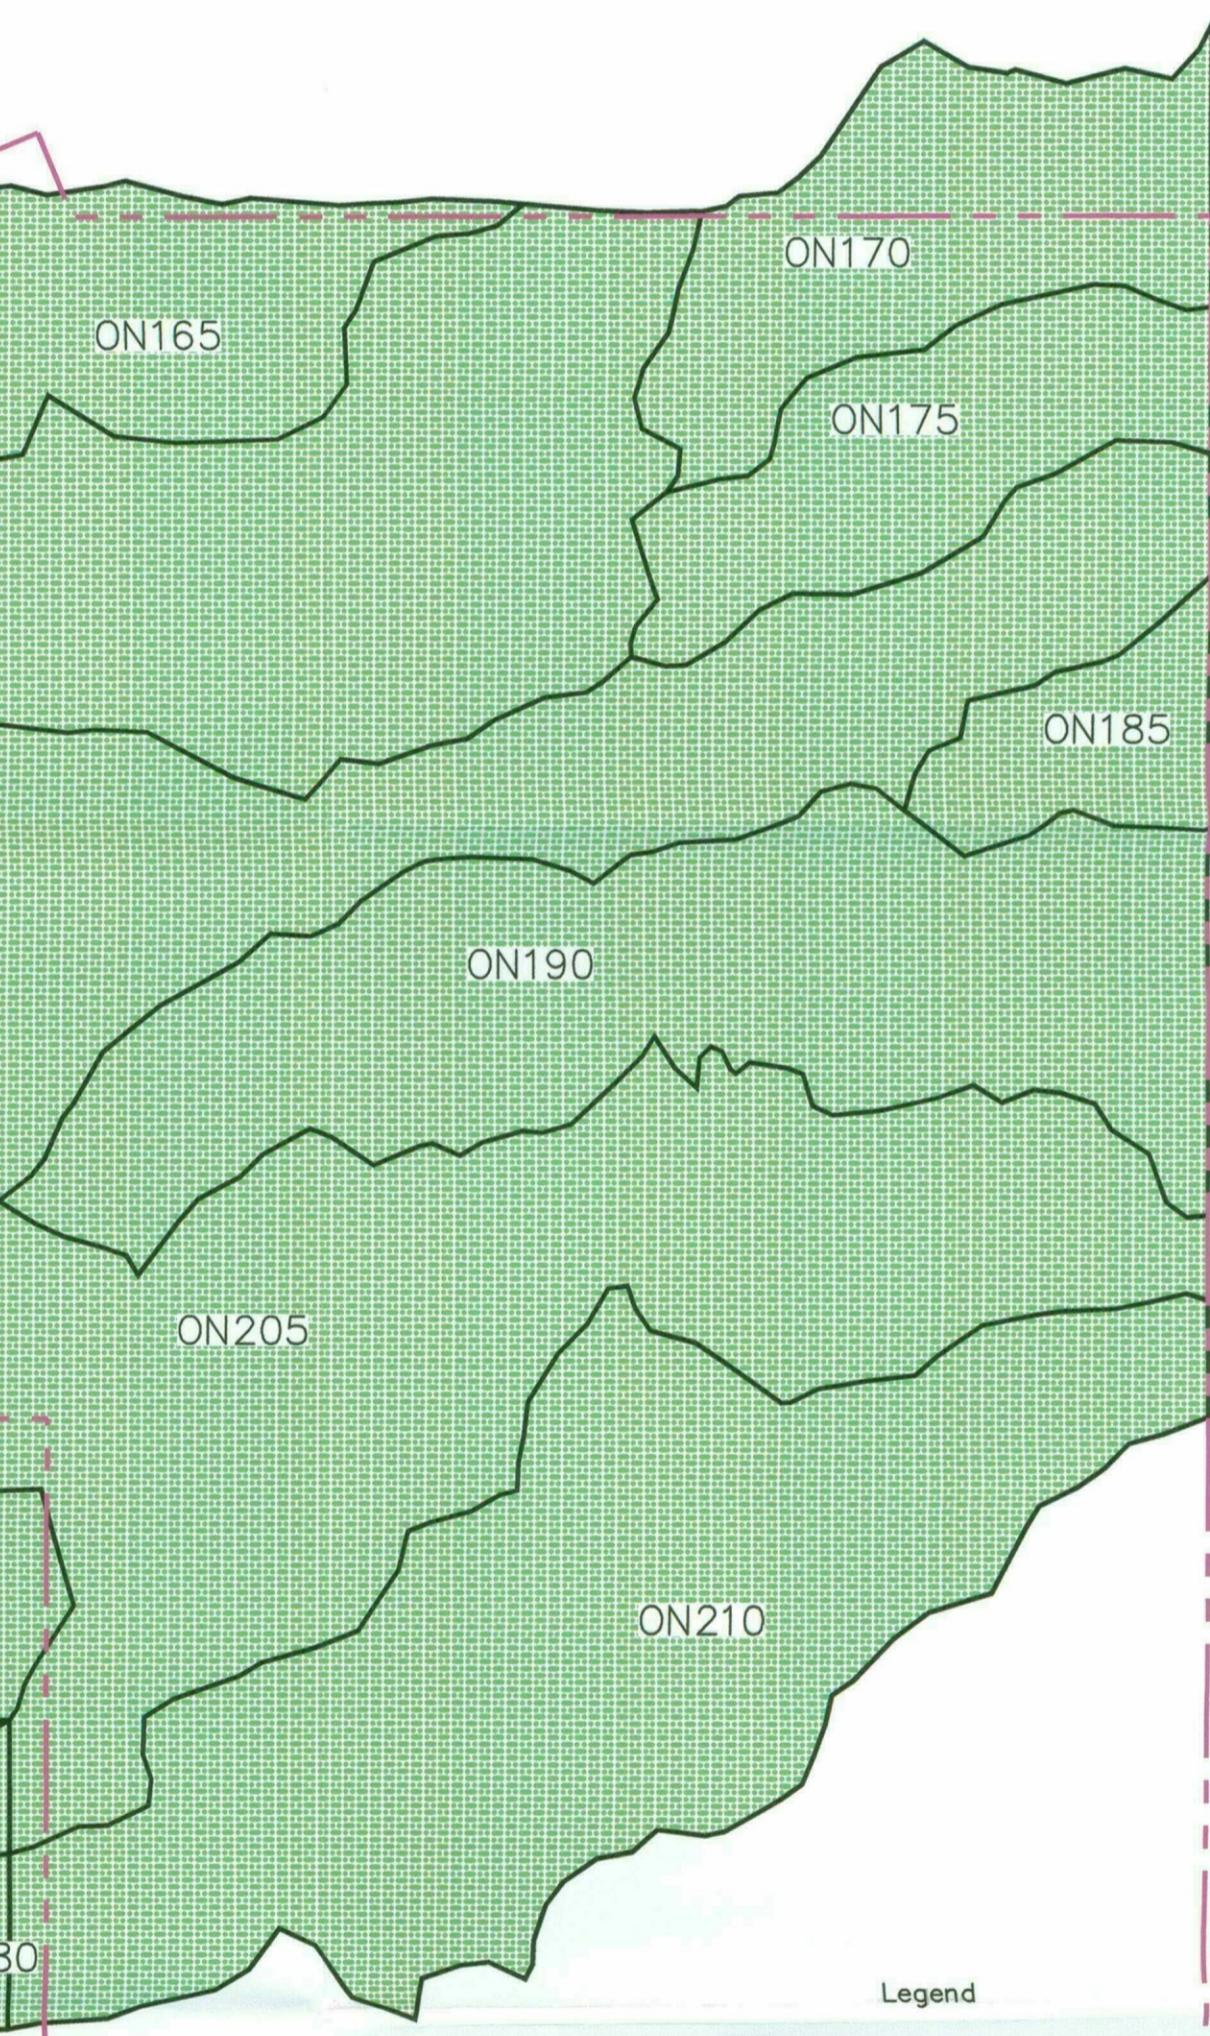



- Legend
 Subbasin Boundary
 Phase Boundary
 Existing Land Use
 Desert


MATCHLINE SEE THIS SHEET


MATCHLINE SEE THIS SHEET

K:\EAV\Civil\19108020 - Coconino\Drainage\Figures\Existing Land Use.dwg Oct 06, 2016 zoch.hill
80' Drainage Figures Existing Land Use.dwg - PHASE 1C
THERE IS NO WARRANTY EXPRESSED OR IMPLIED AS TO THE ACCURACY OF THIS DOCUMENT.
KIMLEY-HORN AND ASSOCIATES, INC. SHALL NOT BE LIABLE FOR ANY DAMAGES ARISING OUT OF THE USE OF THIS DOCUMENT.
THIS DOCUMENT IS PROVIDED FOR INFORMATION PURPOSES ONLY.
DO NOT RELY ON THIS DOCUMENT FOR DESIGN, CONSTRUCTION, OR AUTHORIZATION OF ANY WORK.
DO NOT USE THIS DOCUMENT FOR ANY PURPOSE OTHER THAN THAT FOR WHICH IT WAS PREPARED.
REUSE, REPRODUCTION, OR DISTRIBUTION OF THIS DOCUMENT WITHOUT WRITTEN AUTHORIZATION FROM KIMLEY-HORN AND ASSOCIATES, INC. SHALL BE WITHOUT LIABILITY TO KIMLEY-HORN AND ASSOCIATES, INC.

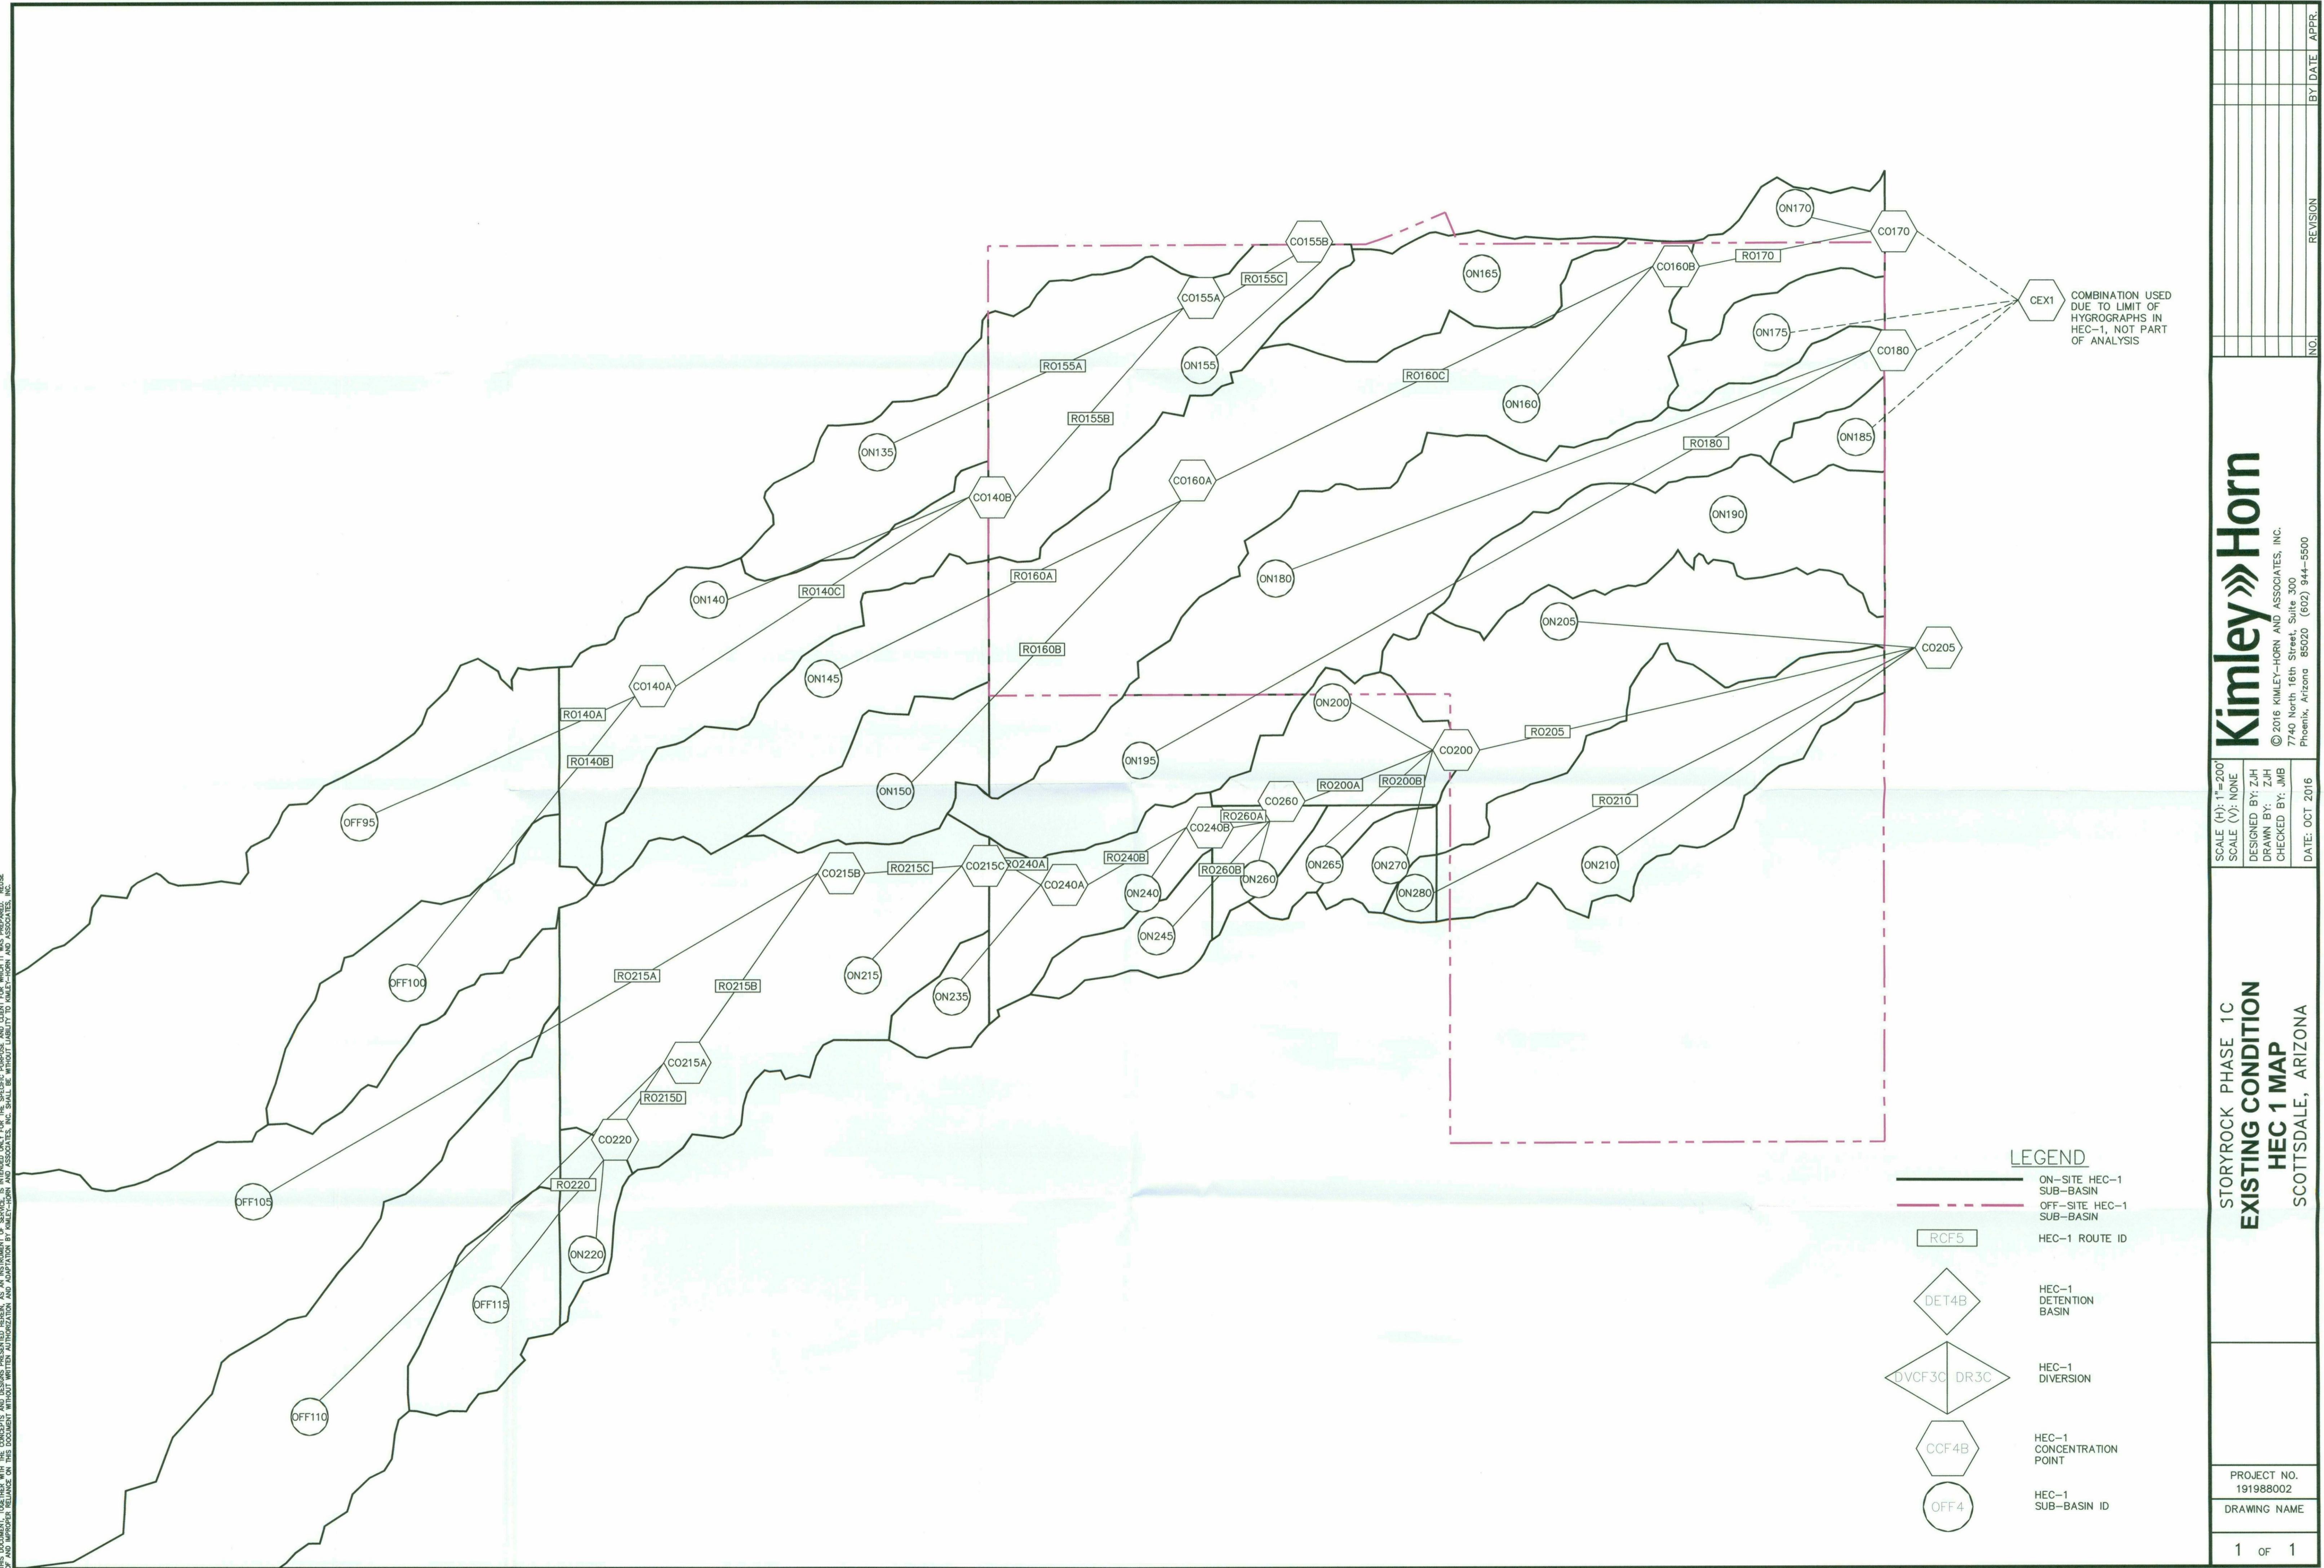

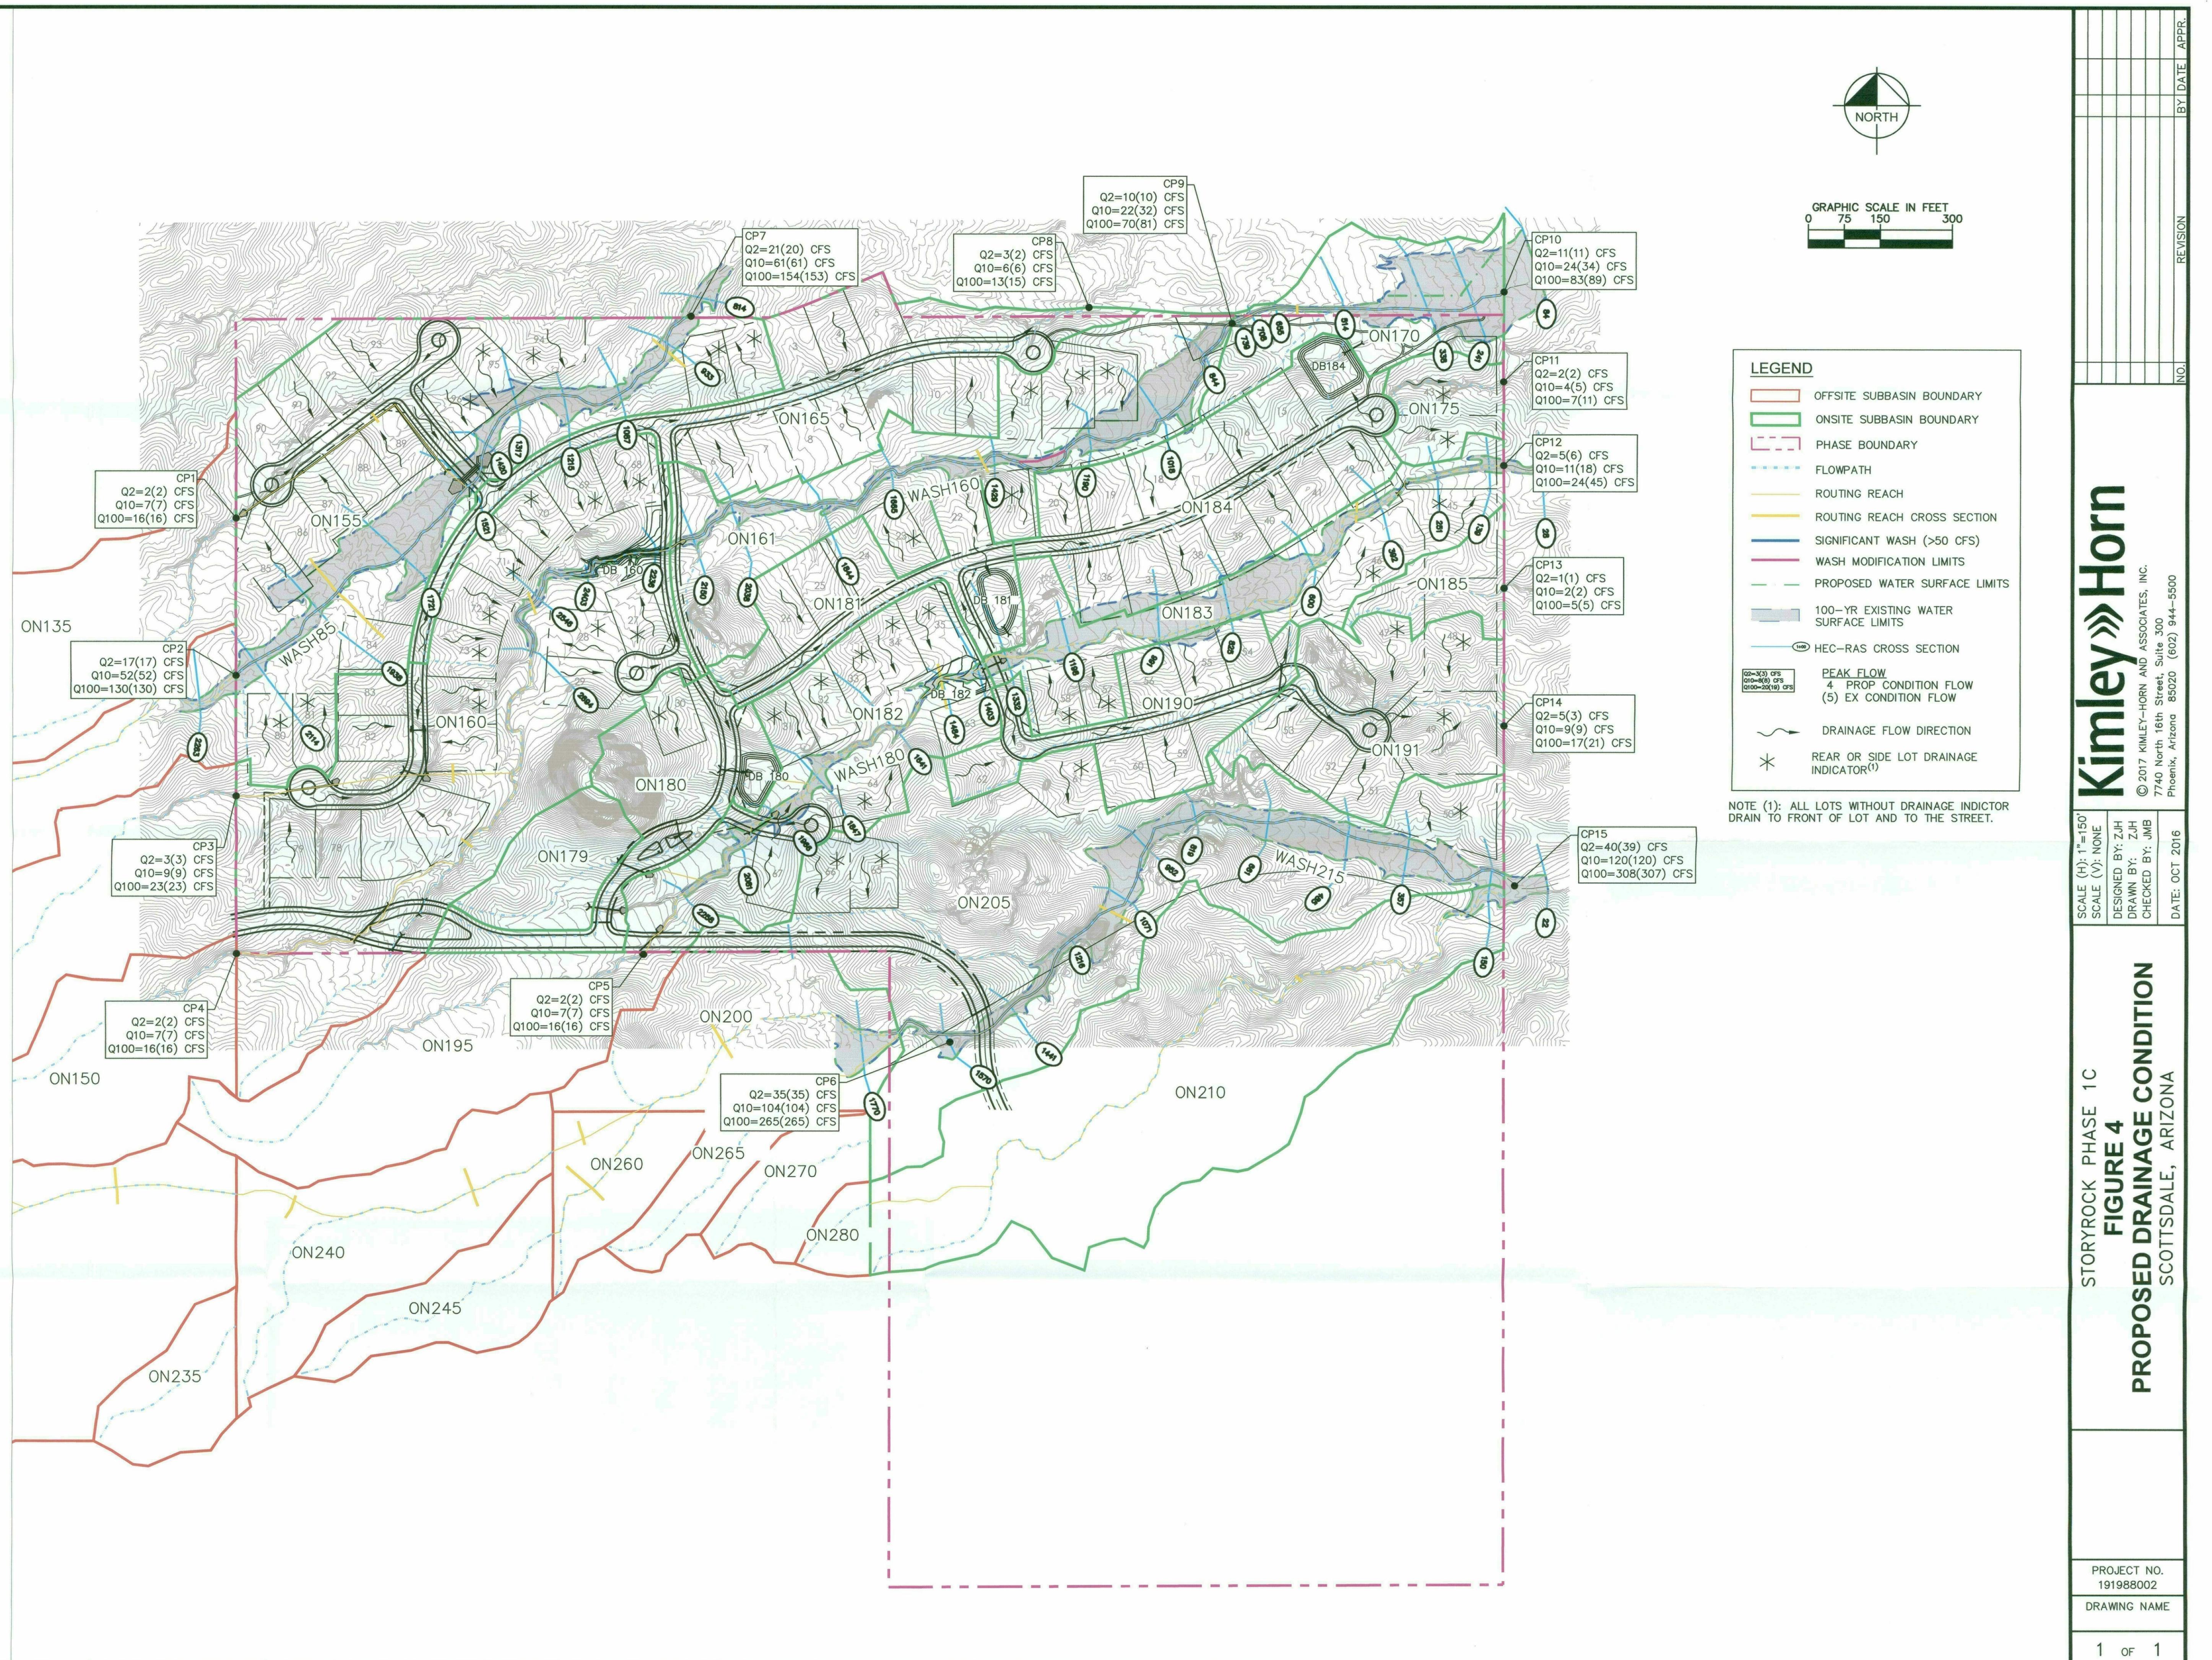

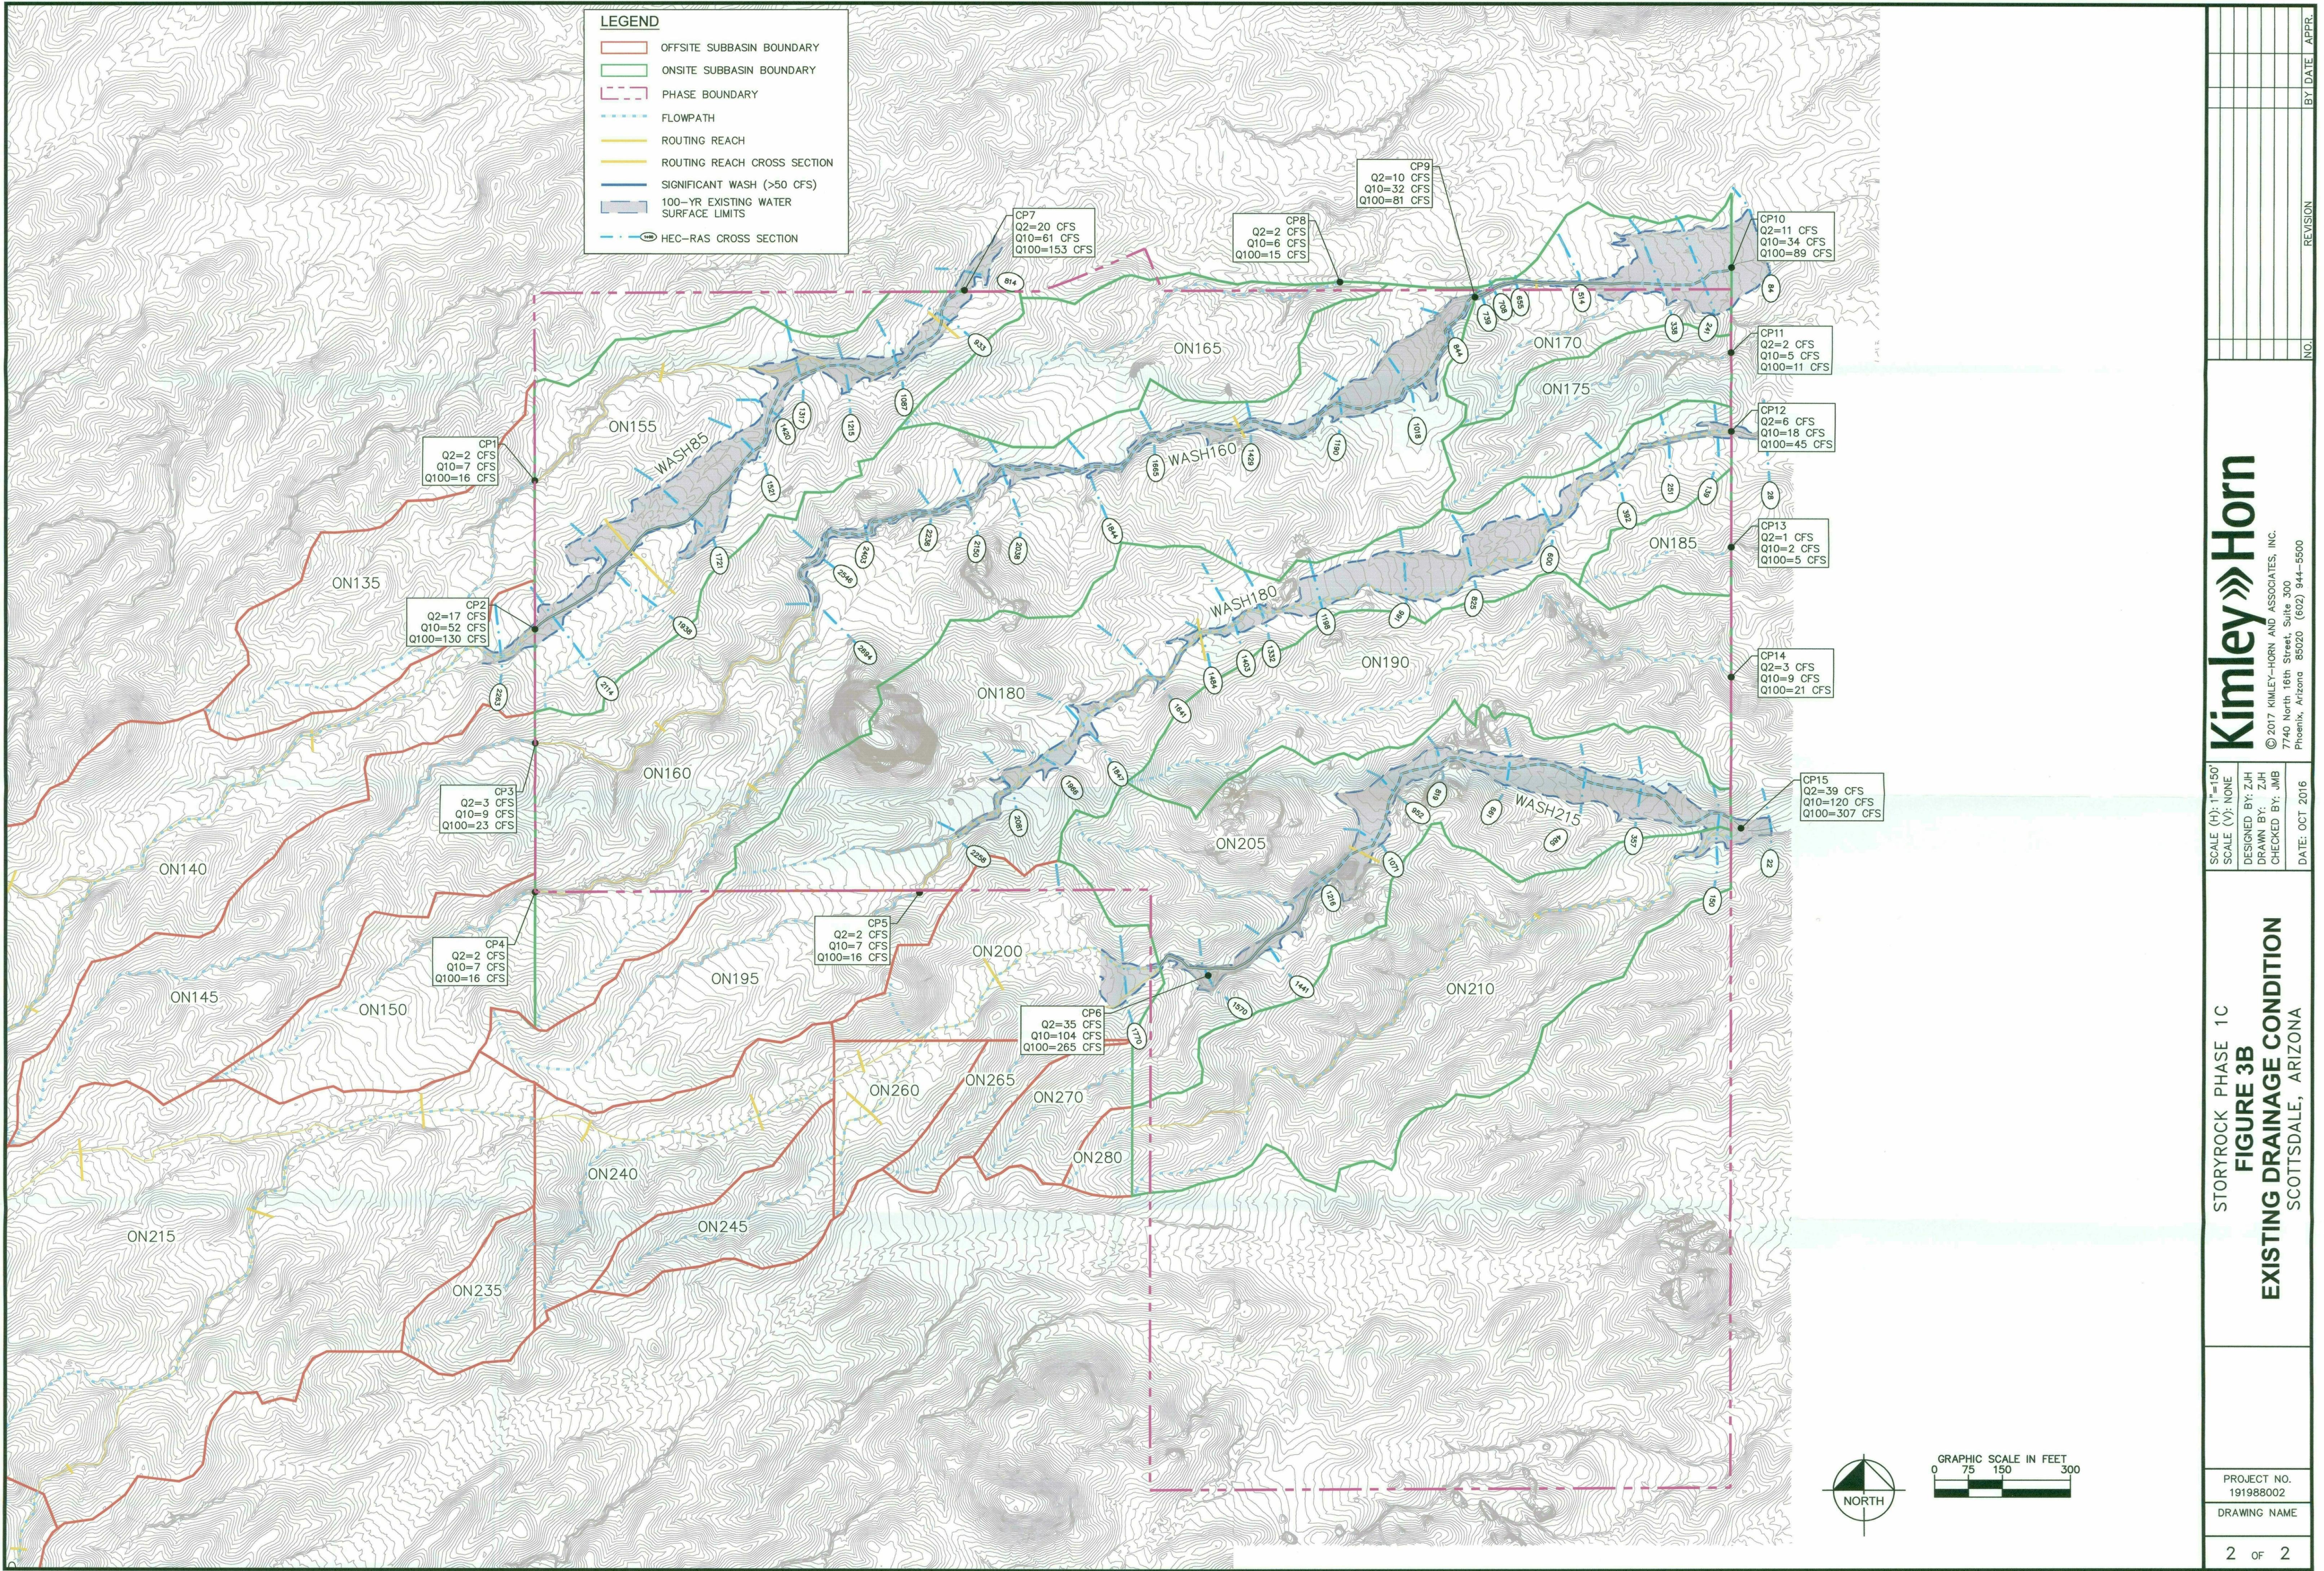

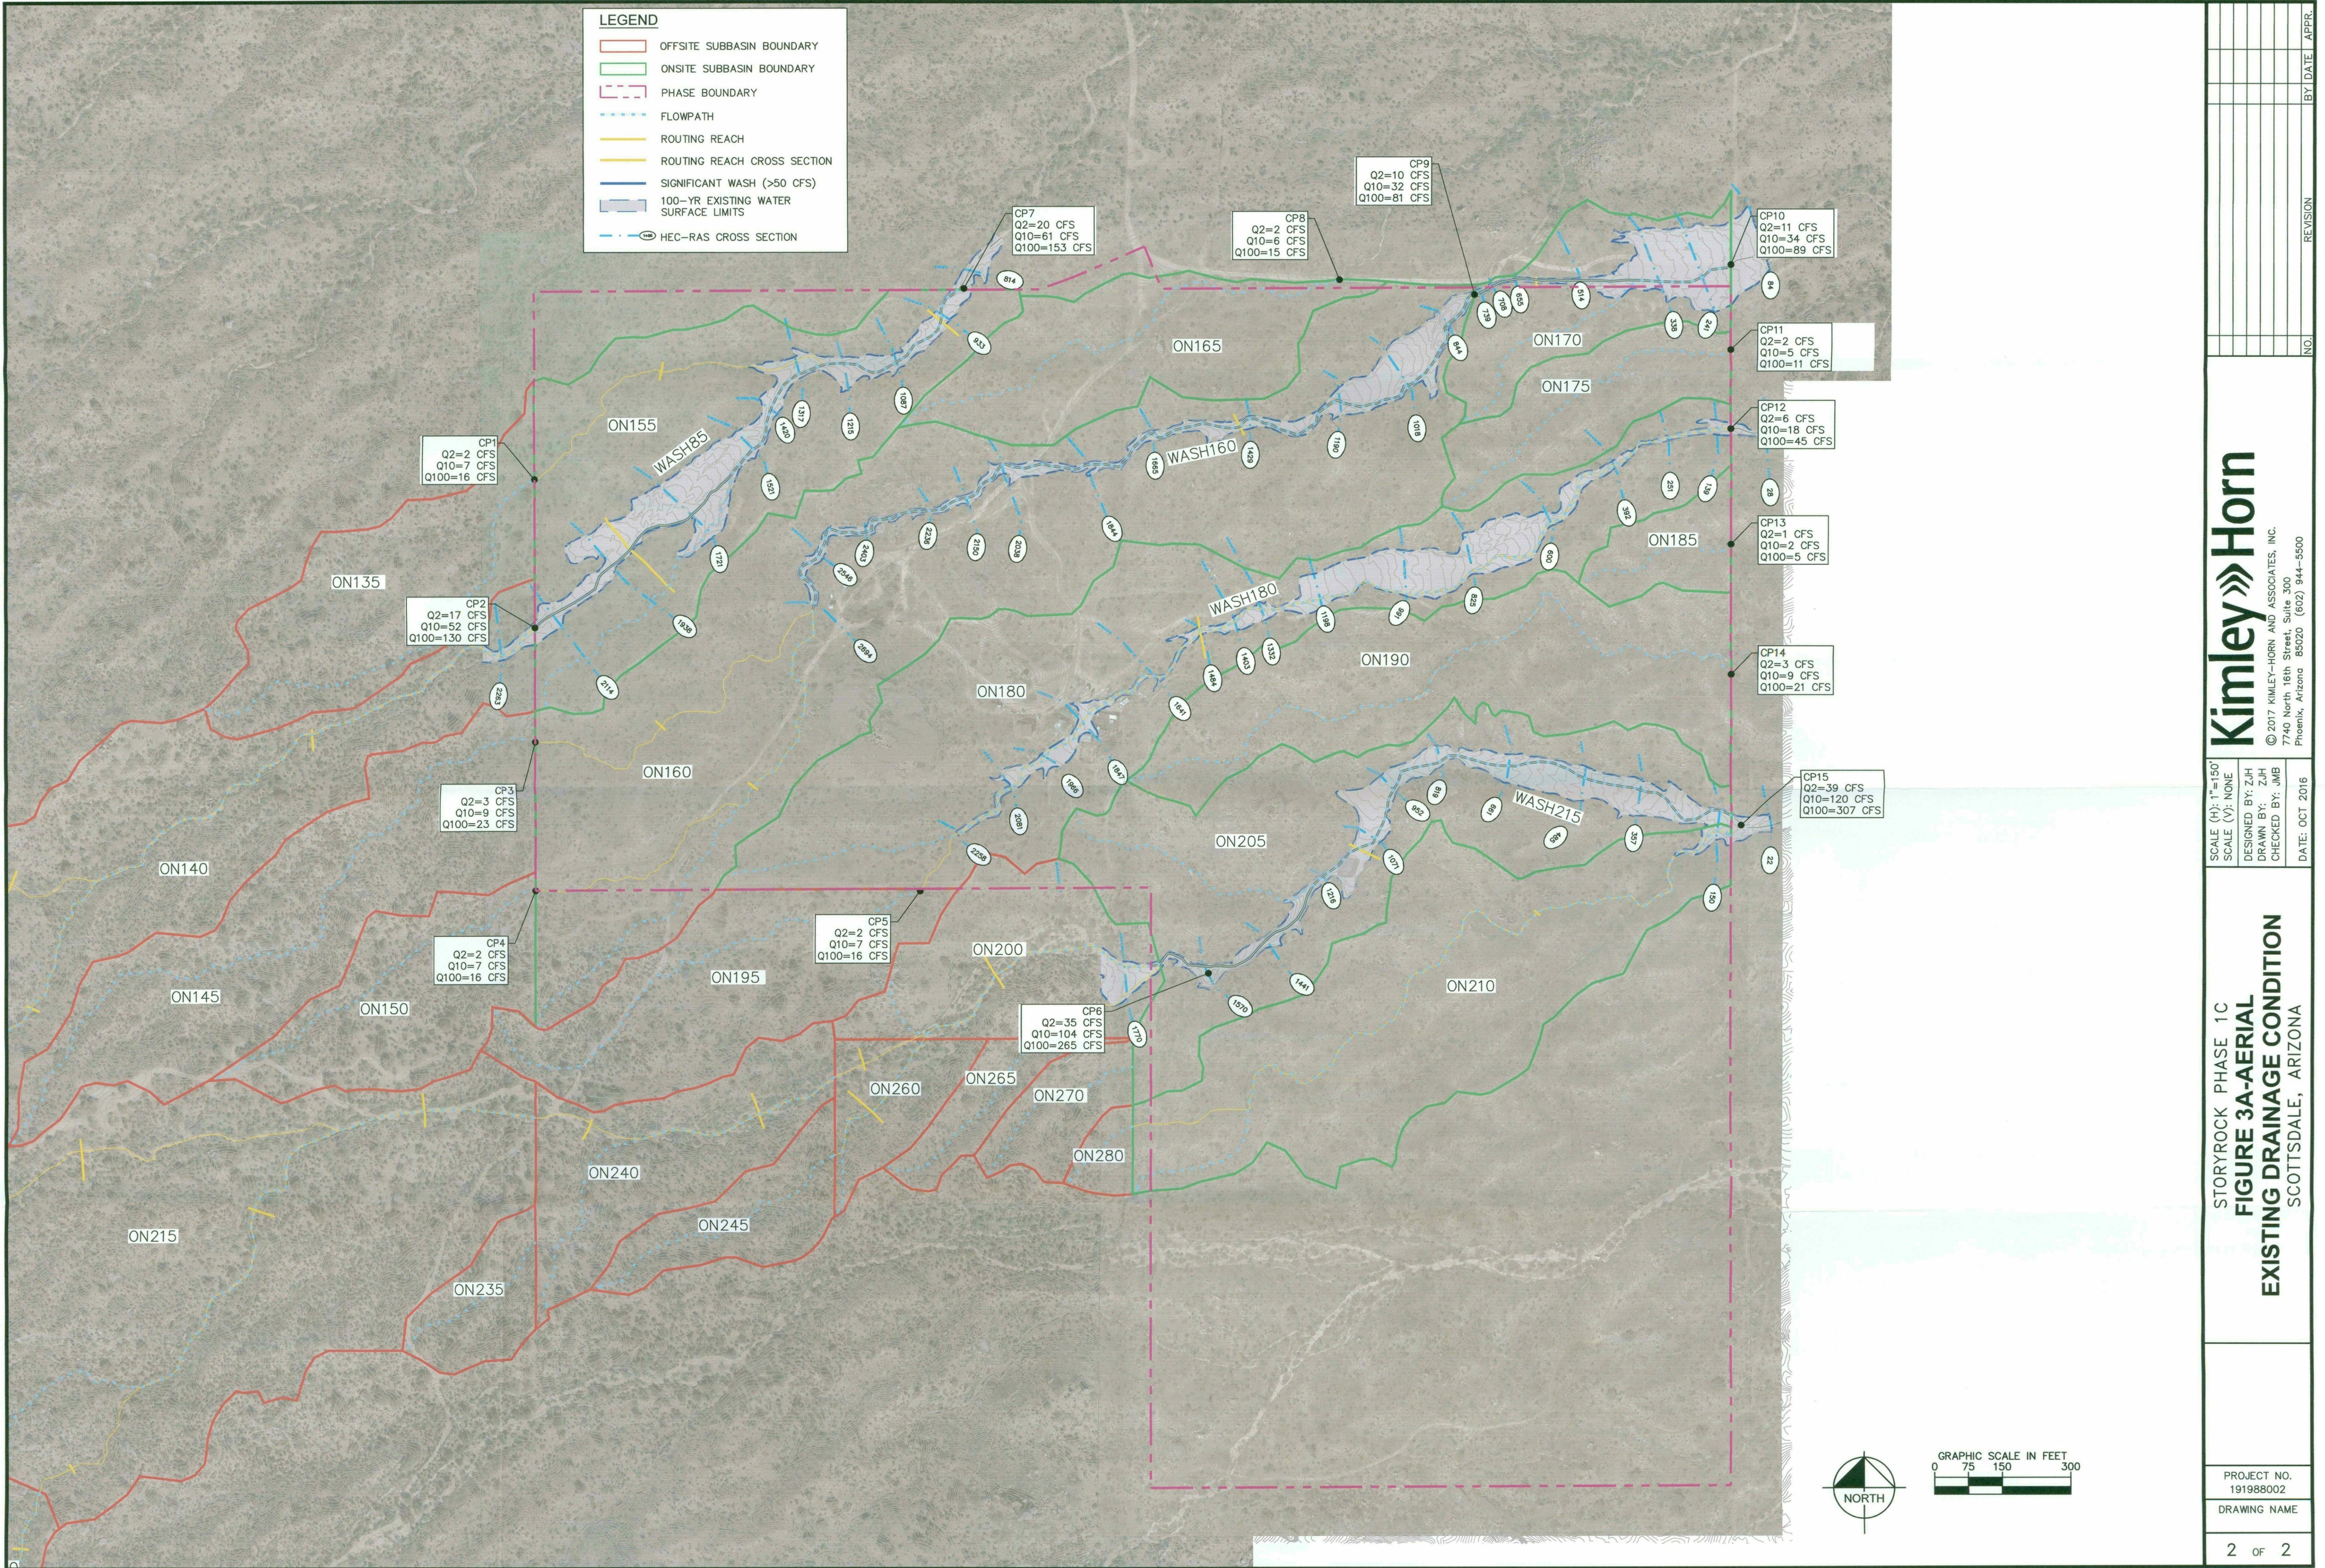

KImley»Horn

© 2017 KIMLEY-HORN AND ASSOCIATES, INC.
7740 North 18th Street, Suite 300
Phoenix, Arizona 85020 (602) 944-5500

PROJECT NO.
191988002
DRAWING NAME
1 OF 1

SCALE (H): 1"=250'
SCALE (V): NONE
DESIGNED BY: J.H.
DRAWN BY: Z.H.
CHECKED BY: J.M.B.
DATE: OCT 2016
NO. _____
REVISION _____
APPR. _____

FIGURE 2
OFFSITE DRAINAGE MAP
SCOTTSDALE, ARIZONA

