



Construction Fence
(typ.)

NAOS - Undisturbed
(typ.)

Phase Line
(typ.)

Matchline - See Sheet 3

Matchline - See Sheet 2

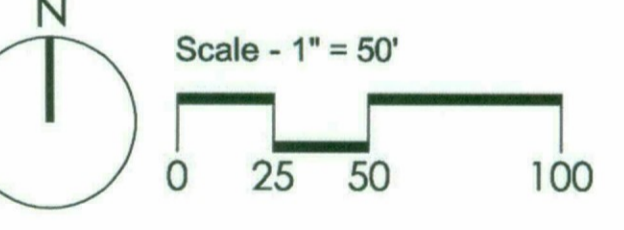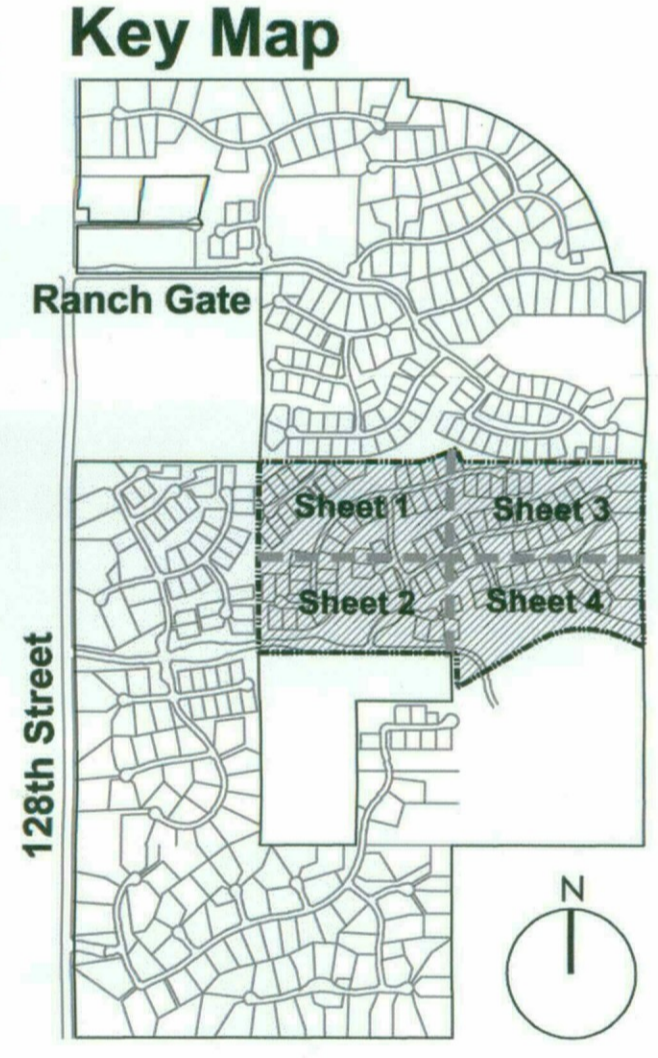

Project Consultants

Salvage Contractor **Native Resources International**
 1540 West Happy Valley Road
 Phoenix, Arizona 85085
 623-869-6757 (p) • 623-869-6769 (f)
 Contact: Kevin Brenda - kevin@nativeresources.com

Plant Legend




- ⊕ Tree - Salvageable
- ⊕ Tree - Non-Salvageable
- Tree - Remain In Place
- ⊕ Cacti - Salvageable
- ⊕ Cacti - Non-Salvageable
- ⊕ Cacti - Remain In Place



Native Resources Intl.
 1540 W Happy Valley Rd.
 Phoenix, AZ. 85085
 Phone (623) 869-6757
 Fax (623) 869-6769

Storyrock
 Phase 1C
 SEC of Ranchgate Road & 128th Street
 Scottsdale, Arizona
Native Plant Inventory



DATE:	12/19/2016
REVISION:	
SCALE:	1" = 50'
CHECKED:	
DRAWN:	KB
SHEET	1 OF 4

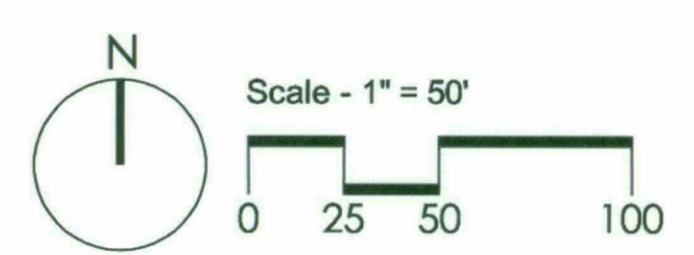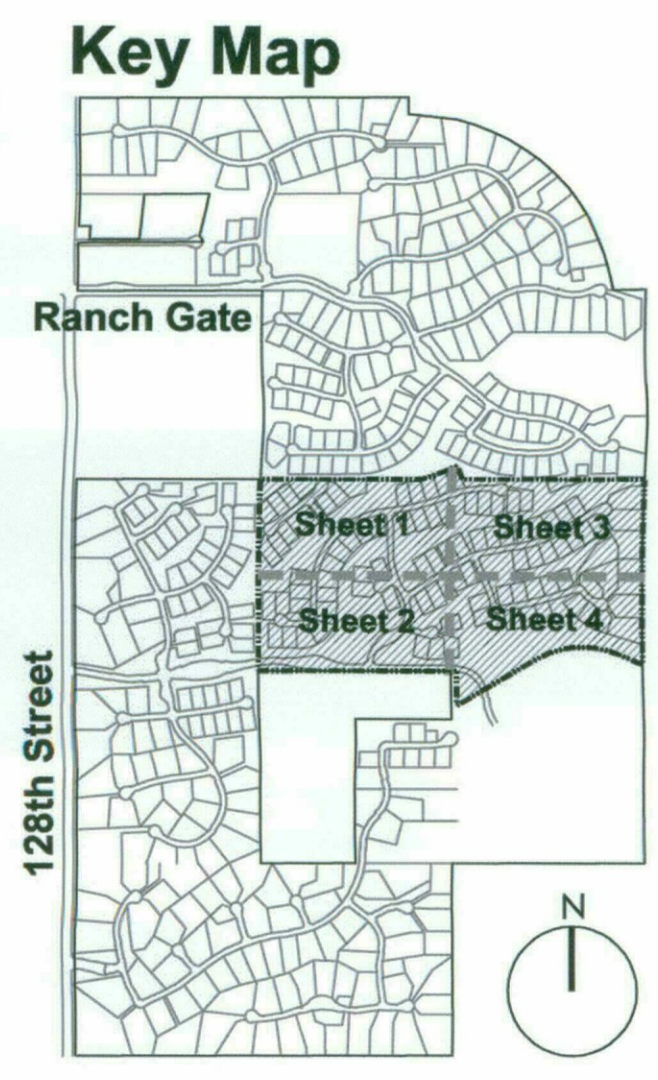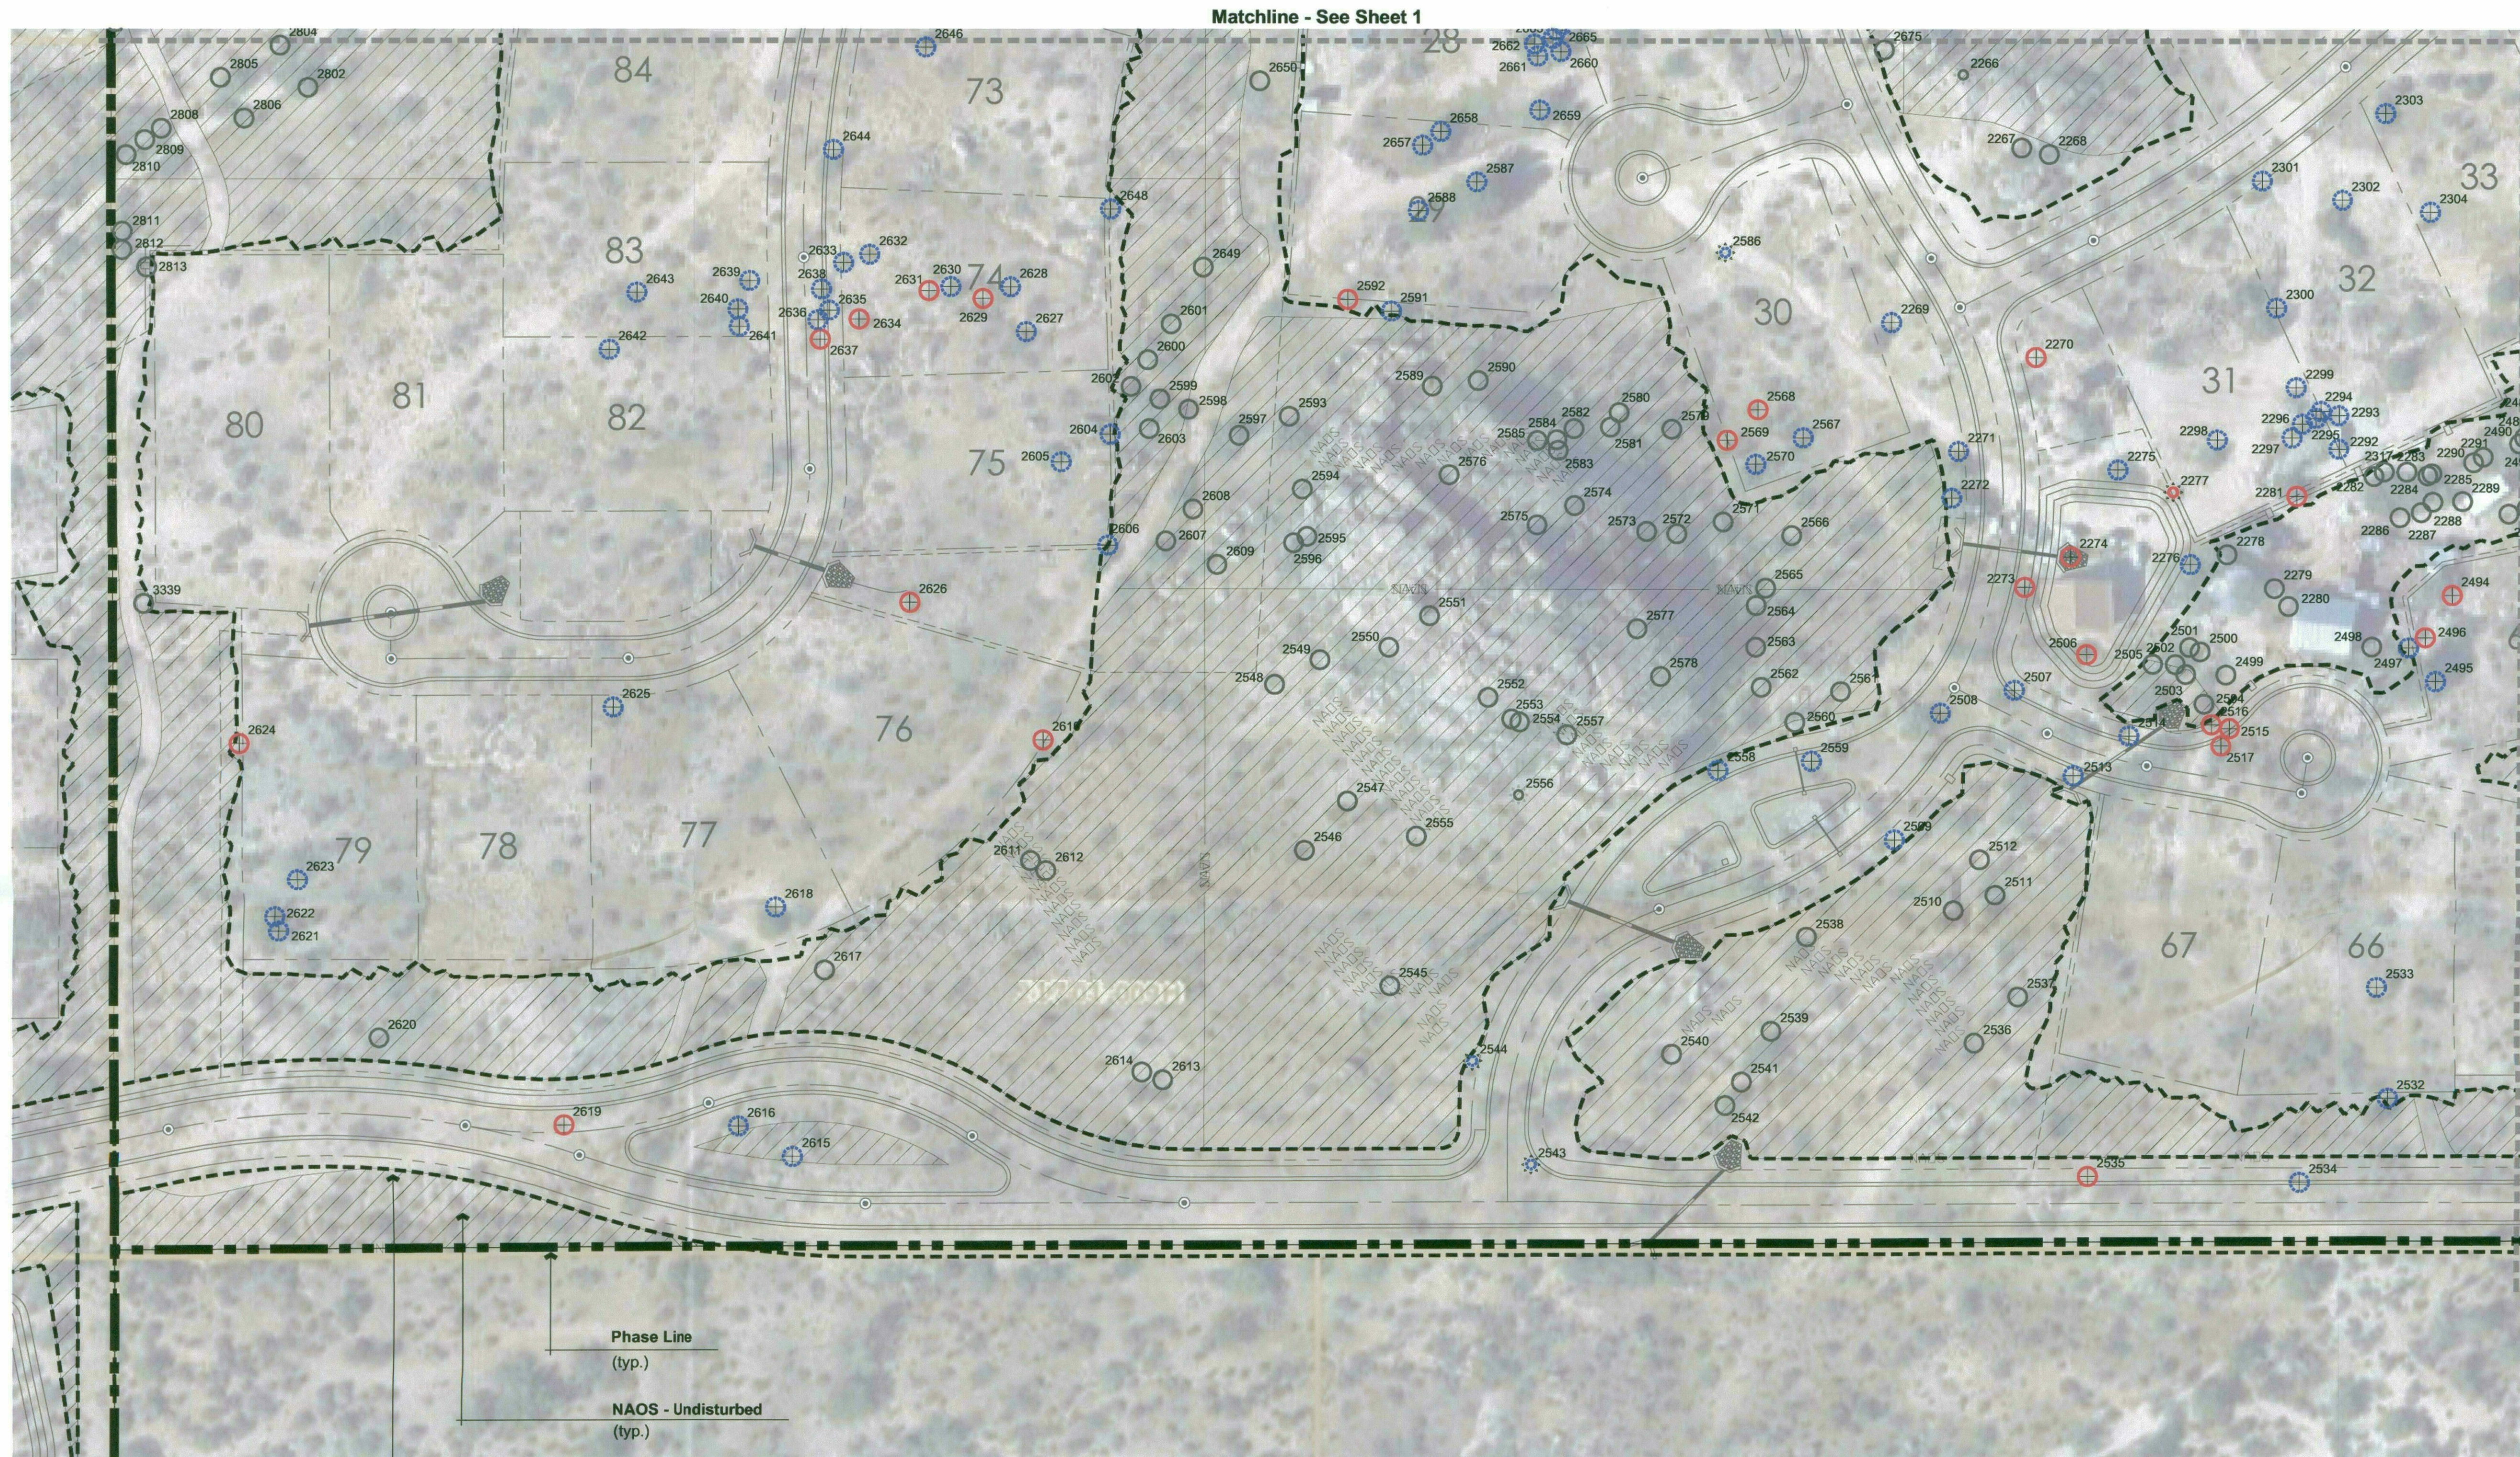

Native Resources Intl.
 1540 W Happy Valley Rd.
 Phoenix, AZ. 85085
 Phone (623) 869-6757
 Fax (623) 869-6769

Storyrock
 Phase 1C
 SEC of Ranchgate Road & 128th Street
 Scottsdale, Arizona
Native Plant Inventory



DATE:	12/19/2016
REVISION:	
SCALE:	1" = 50'
CHECKED:	
DRAWN:	KB
SHEET	2 OF 4

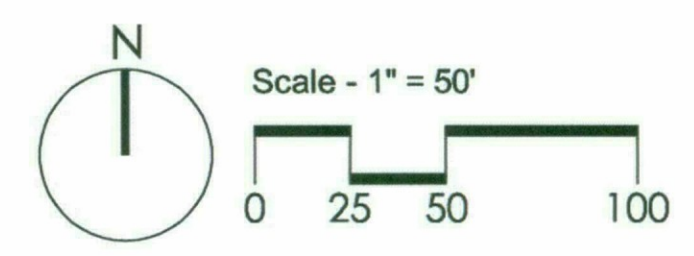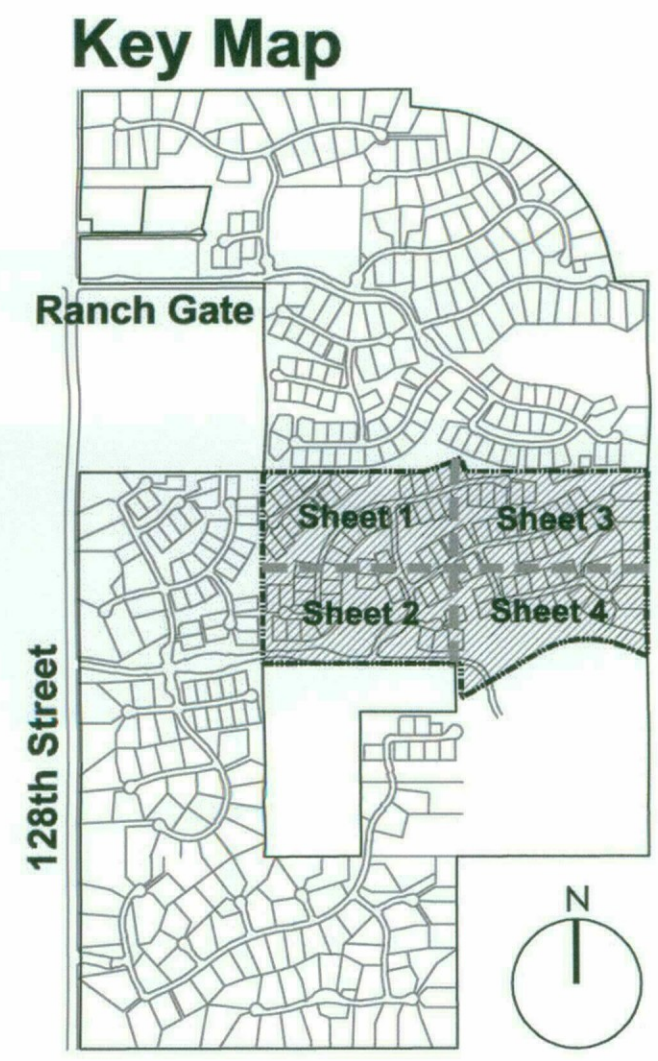

Native Resources Intl.
 1540 W Happy Valley Rd.
 Phoenix, AZ. 85085
 Phone (623) 869-6757
 Fax (623) 869-6769

Storyrock
 Phase 1C
 SEC of Ranchgate Road & 128th Street
 Scottsdale, Arizona
Native Plant Inventory

DATE:	12/19/2016
REVISION:	
SCALE:	1" = 50'
CHECKED:	
DRAWN:	KB
SHEET	3 OF 4

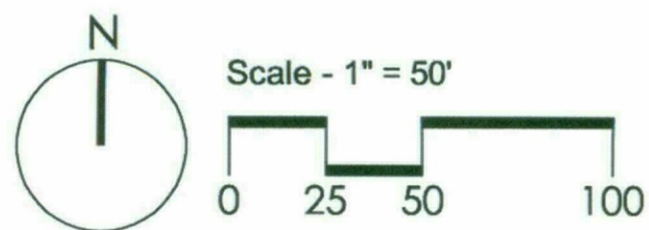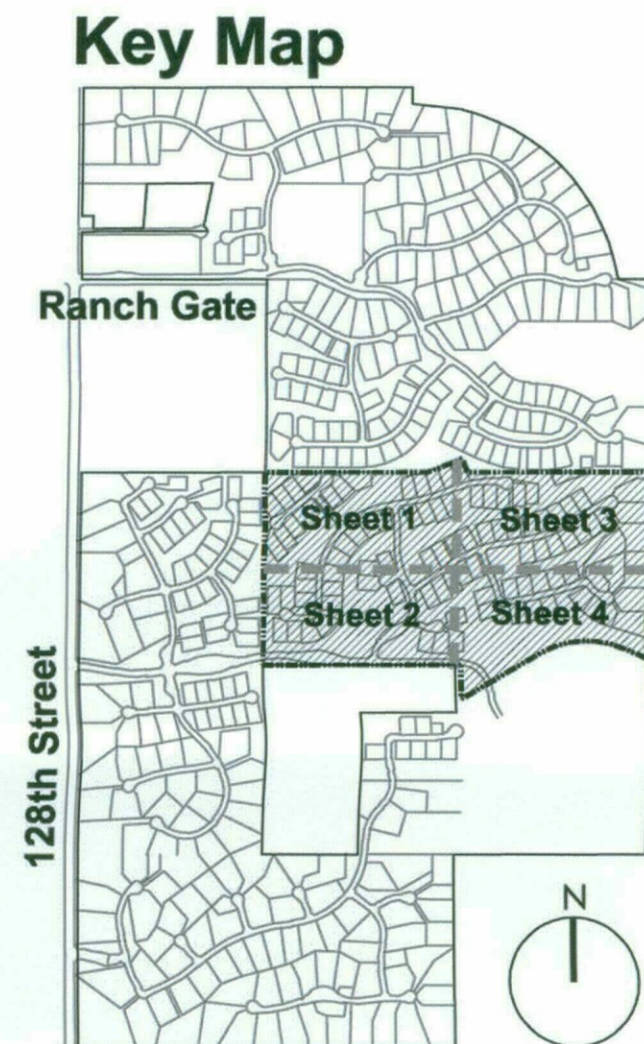

Native Resources Intl.
 1540 W Happy Valley Rd.
 Phoenix, AZ. 85085
 Phone (623) 869-6757
 Fax (623) 869-6769

Storyrock
 Phase 1C
 SEC of Ranchgate Road & 128th Street
 Scottsdale, Arizona
Native Plant Inventory

DATE:	12/19/2016
REVISION:	
SCALE:	1" = 50'
CHECKED:	
DRAWN:	KB
SHEET:	4 OF 4