
Full Size 8.5 x 11 11 x 17 (site plan, landscape, elevations)

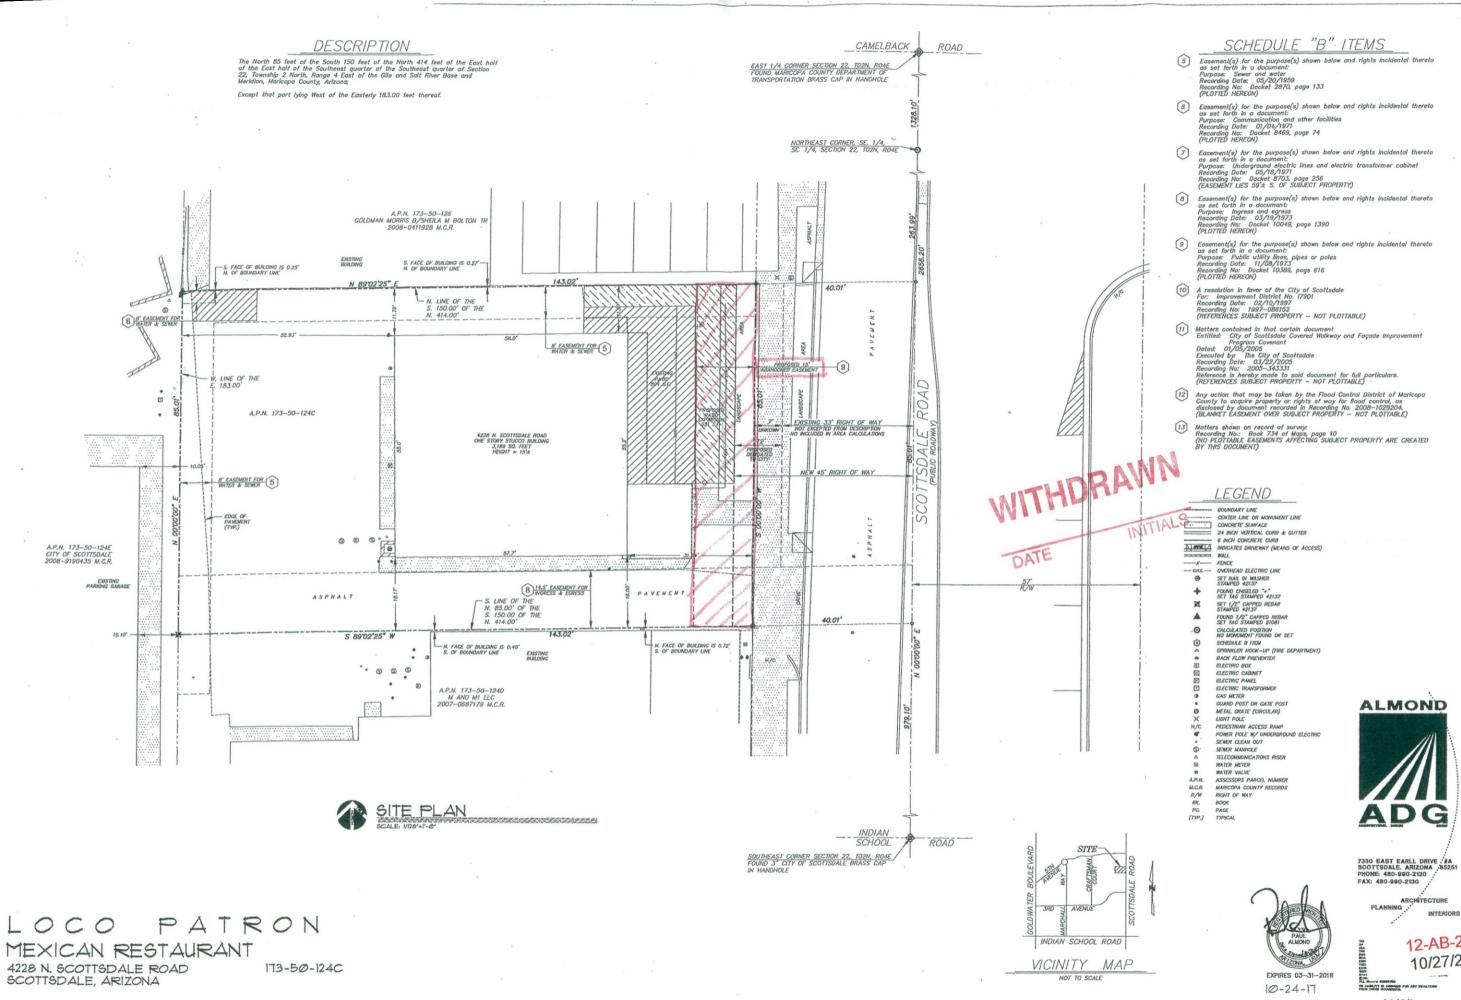


INTERIORS

12-AB-2017

10/27/2017