

Simulations
Photos
All Graphics (no plans)



42-DR-2017
4/19/2018
REVISED ELEVATIONS




STORE #: #####
DUNKIN
DONUTS
THOMAS
AND
HAYDEN

PROJECT LOCATION

7919 EAST THOMAS ROAD
SCOTTSDALE, AZ

	ISSUE DATE
DEVELOPMENT REVIEW	10.18.17
⚠ DR COMMENTS	01.09.18
⚠ DR COMMENTS	02.20.18
⚠ DR COMMENTS	04.19.18

EXTERIOR ELEVATIONS

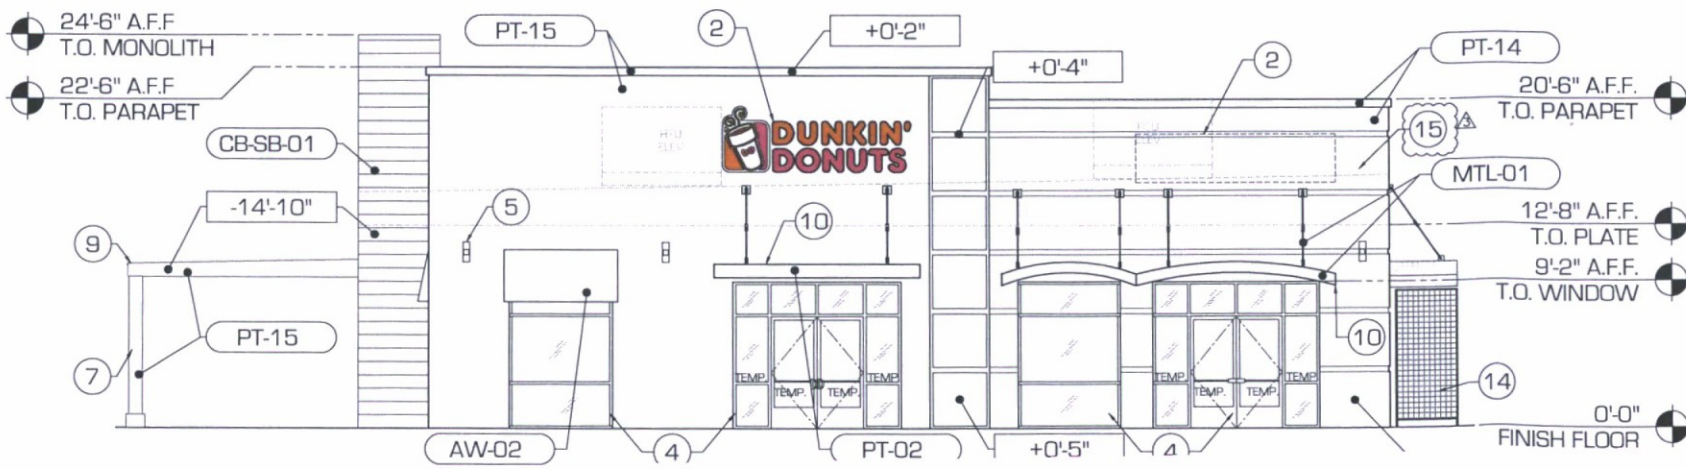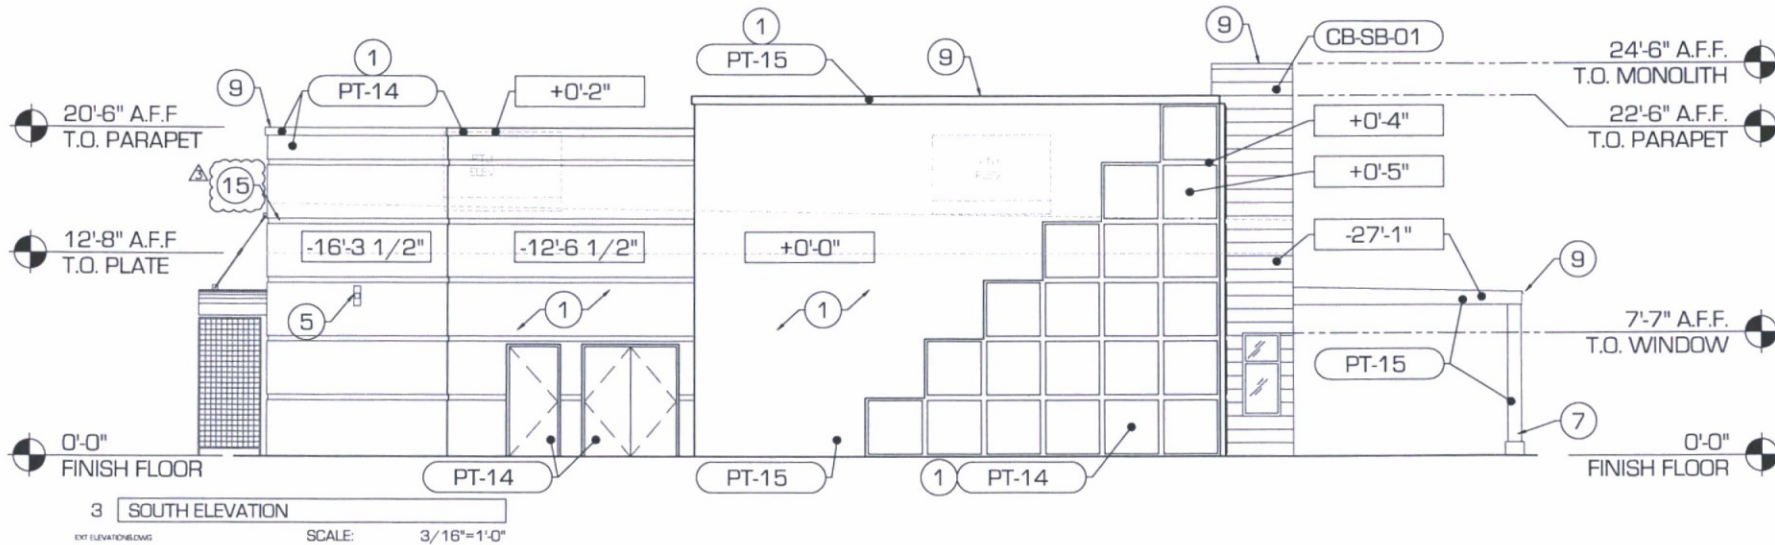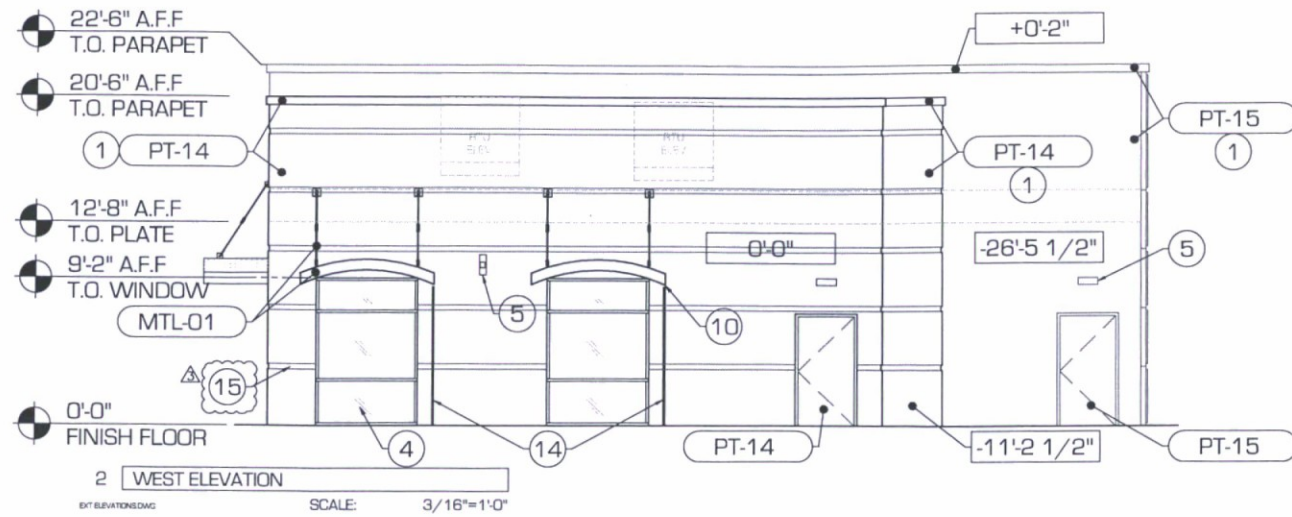

42-DR-2017
STIPULATION SET
RETAIN FOR RECORDS
APPROVED
4/19/18
DATE INITIAL

INSTRUMENT OF SERVICE AND THE PROPERTY OF BAR NAPIOR,LLC. THIS DRAWING MAY NOT BE REPRODUCED OR UTILIZED IN ANY MANNER WITHOUT THEIR WRITTEN PERMISSION.

42-DR-2017
STIPULATION SET
RETAIN FOR RECORDS
APPROVED

4/19/18 ~~APPROVED~~
DATE INITIALS

DyNKIN! BRANDS™
[eatdrinkthink]

42-DR-2017
4/19/2018

REVISED PERSPECTIVE

STORE #: #####
DUNKIN
DONUTS
THOMAS
AND
HAYDEN

PROJECT LOCATION

7919 EAST THOMAS ROAD
SCOTTSDALE, AZ

ISSUE DATE

DEVELOPMENT REVIEW	10.18.17
1 DR COMMENTS	01.09.18
2 DR COMMENTS	02.20.18
3 DR COMMENTS	04.19.18

COLORED PERSPECTIVE

