


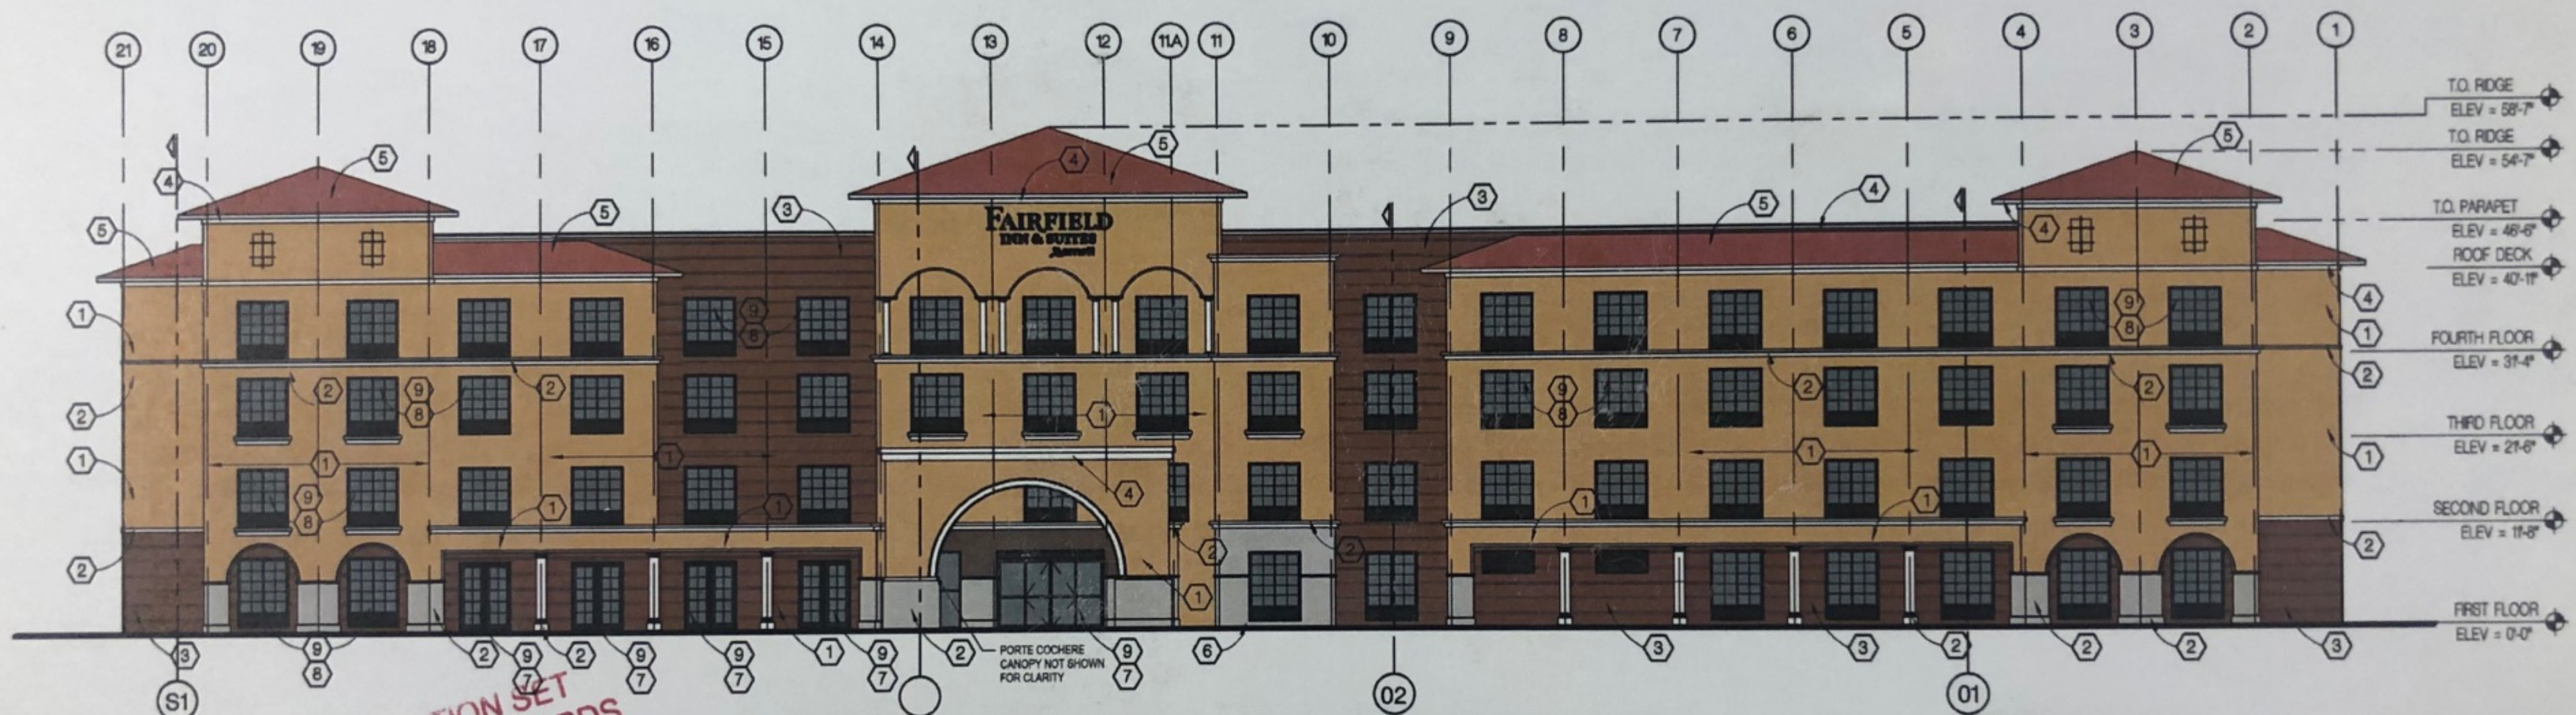

STIPULATION SET
RETAIN FOR RECORDS
APPROVED
DATE 02/02/2018
INITIALS [Signature]
1 of 3

WEST ELEVATION
SCALE - N.T.S.
70 - MATERIAL BOARD