

Simulations
Photos
All Graphics (no plans)



Context Aerial

1" = 660' 0" 0 66 132



Location Map

N.T.S.

Brockbridge
Architects
Planners
2470 a hardy road ste 2
Tempe Arizona 85282
480.688.8882

City of Scottsdale
Fire Station #616
DRB Submittal

PRELIMINARY
NOT FOR CONSTRUCTION

PROJECT NO.
16.11.00
DATE
FEBRUARY 09, 2018
DESIGNED BY
CHECKED BY
THE DESIGNER HAS TO BE USED FOR
CONSTRUCTION PURPOSES ONLY. ANY
MODIFICATIONS TO THE DESIGN SHALL BE
MADE BY THE DESIGNER OR HIS
AUTHORIZED REPRESENTATIVE. ANY
OTHER USE OF THIS DESIGN IS
PROHIBITED.

Architectural
Context Aerial

A...

39-DR-2018
1/09/2019

Site Data

CURRENT ZONING: R1-43 ES

USE: SINGLE-FAMILY RESIDENTIAL

GROSS AREA PER SURVEY: 144,888 S.F. OR 3.32 AC.

MAXIMUM LOT COVERAGE:

ACTUAL: 23.8%

DEVELOPMENT STANDARDS:

MINIMUM FRONT YARD: 60 FT

MINIMUM REAR YARD: 60 FT

MINIMUM SIDE YARD: 30 FT EACH

BUILDING HEIGHT RESTRICTIONS:

MAXIMUM BUILDING HEIGHT: 24 FT

ACTUAL BUILDING HEIGHT: 22 FT 8 IN.

PARKING CALCULATIONS:

CITY OF SCOTTSDALE ZONING CODE ARTICLE 11

SECTION 9.300, TABLE 2

GENERAL OFFICES: 1.5 SPACES/300 S.F.

ADMIN AREA: 4.25 SPACES/1,000 S.F.

REQUIRED: 14 PARKING SPACES

PROVIDED: 20 PARKING SPACES

16 REGULAR SPACES + 2 A.D.A. SPACES

GROSS LOT AREA: 144,888 S.F.

GROSS FLOOR AREA: 1,140,000 S.F.

LOT COVERAGE: 23.8%

SITE TOTAL: 144,888 S.F.

PAVED AREA: 16,447.89 S.F. (BUILDING, ROADS, SIDEWALKS)

FLOOR AREA RATIO: 0.888

7,280 SF / 144,888 SF = 0.888


LIMITED TO THIRTY-FIVE HUNDREDS (0.35) OF THE NET LOT AREA.

BICYCLE PARKING: 4 BICYCLE SPACES PROVIDED


REQUIRED 7 PER 50 VEHICULAR PARKING SPACES

TOTAL VEHICULAR SPACES: 20


REQUIRED BICYCLE SPACES: 4

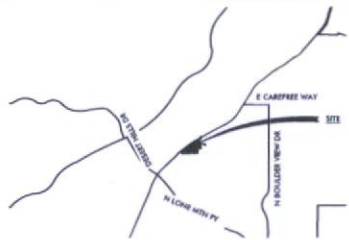

Location Map

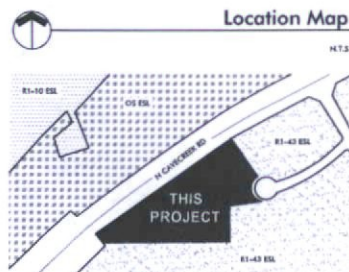

Vicinity Map

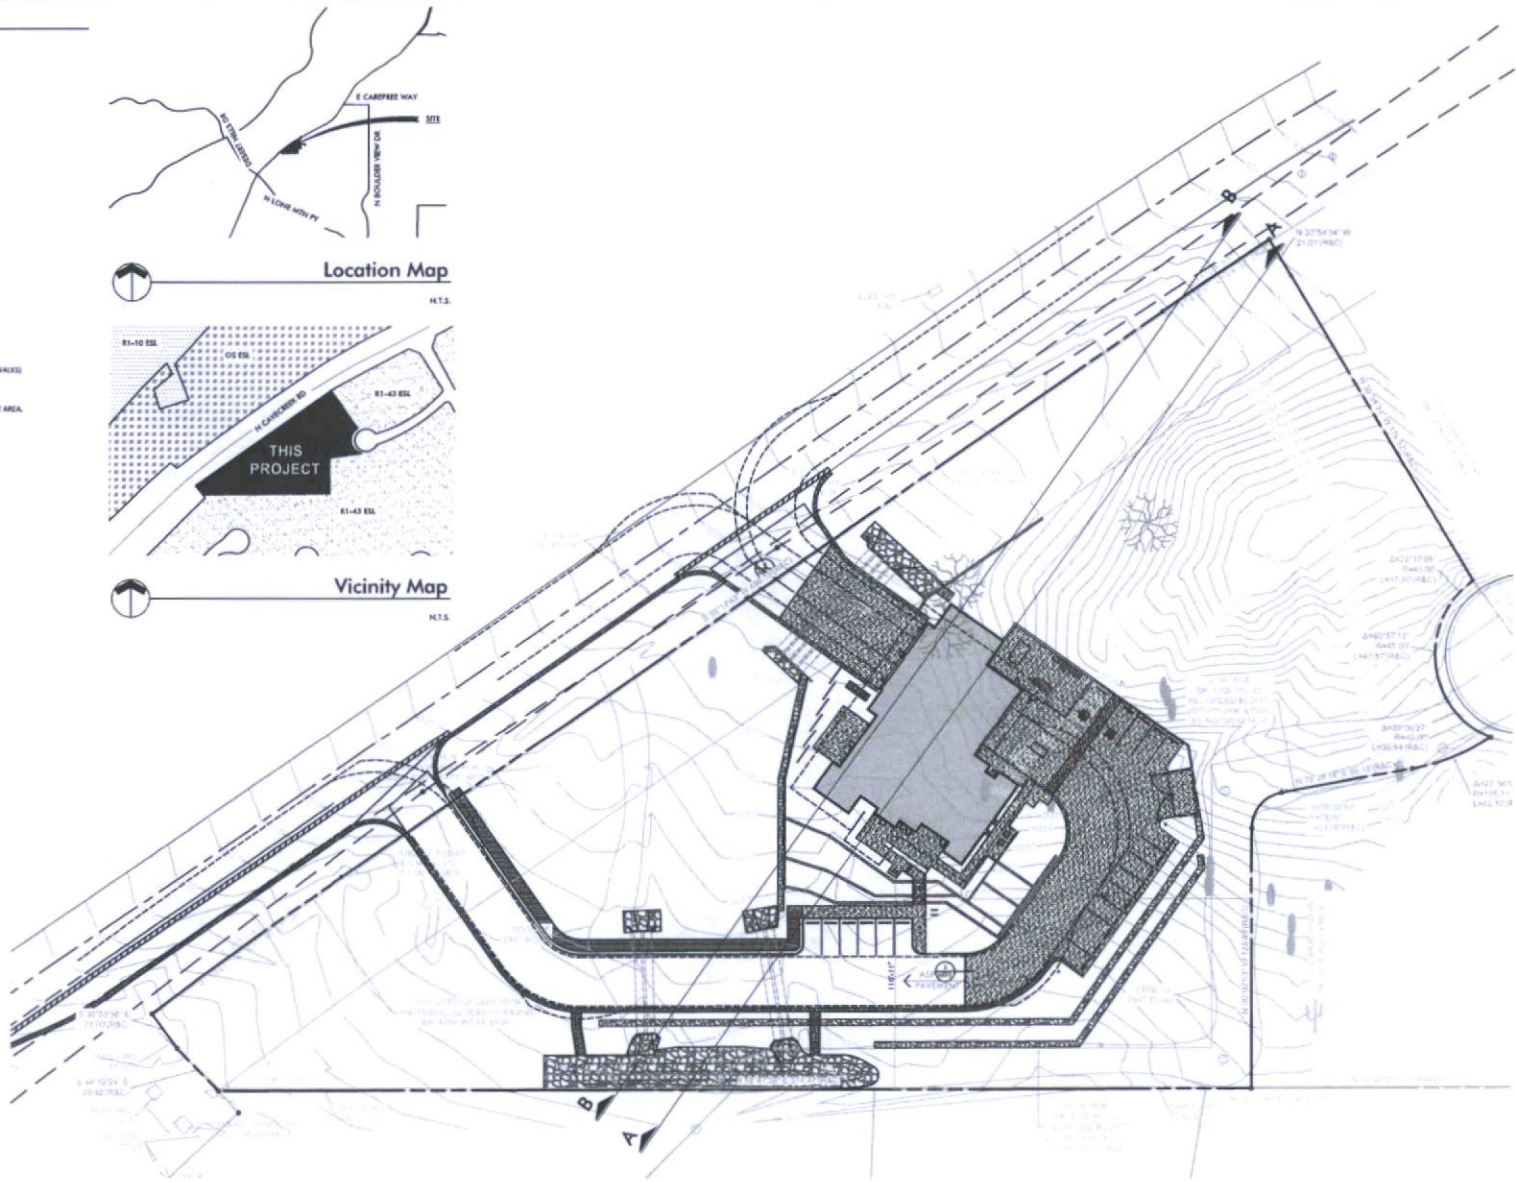

Architectural Site Plan

1" = 30'-0" 0 30 60

Brockbridge
PLANNERS
2470 S HARDY ROAD STE 2
TEMPE, ARIZONA 85282
480.659.8882

City of Scottsdale
Fire Station #616

PRELIMINARY
NOT FOR CONSTRUCTION

PROJECT NO.

16.11.00

DATE

SEPTEMBER 2018

PROJECT NAME

SCOTTSDALE FIRE STATION #616

PROJECT ADDRESS

16.11.00


























39-DR-2018
1/09/2019

Architectural
Site Plan

AS11

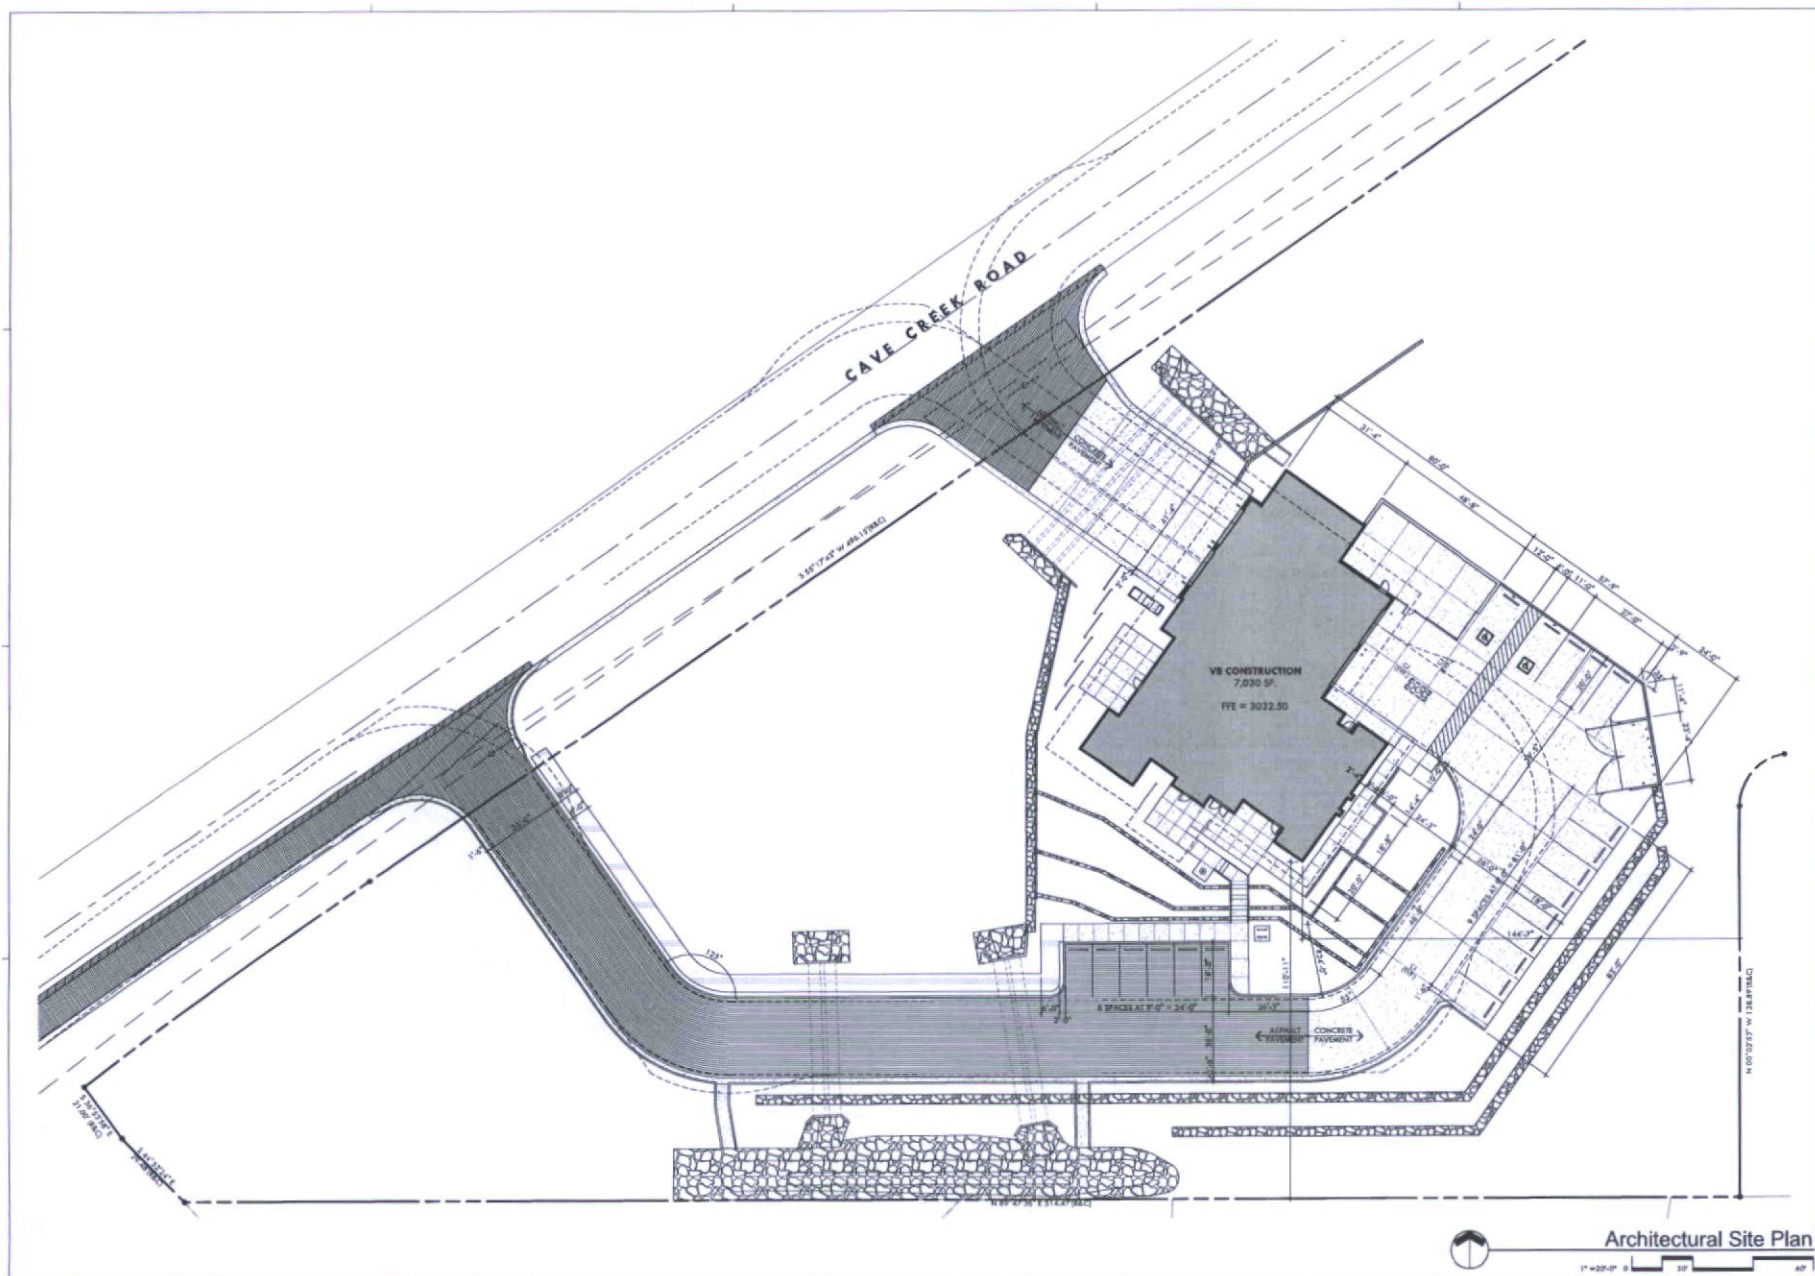

Brockenridge
architects
planners
2470 n hardy road ste 2
tempe arizona 85282
480.859.3333

City of Scottsdale
Fire Station #616

PRELIMINARY
NOT FOR CONSTRUCTION

PROJECT NO: 16.11.00
DATE: SEPTEMBER 2018
DESIGNED BY: [blank]
CHECKED BY: [blank]
APPROVED BY: [blank]
DATE: [blank]

Architectural
Site Plan

AS12

39-DR-2018
1/09/2019



PLANT LEGEND

-  TREE - SALVAGEABLE/ REMAIN IN PLACE
-  TREE - NON-SALVAGEABLE
-  TREE - SALVAGEABLE TO BE RELOCATED
-  CACTI - SALVAGEABLE/ REMAIN IN PLACE
-  CACTI - NON-SALVAGEABLE
-  CACTI - SALVAGEABLE TO BE RELOCATED

PROJECT CONSULTANTS

SALVAGE CONTRACTOR: **NATIVE RESOURCES INTERNATIONAL**
 1540 WEST HAPPY VALLEY ROAD
 PHOENIX, ARIZONA 85065
 623-869-6757 (P) • 623-869-6789 (F)
 CONTACT: KEVIN BRENDA

NOTE:
 PLANT INVENTORY FIELD WORK AND
 DOCUMENTATION ACCOMPLISHED BY NATIVE
 RESOURCES INTERNATIONAL (NRI). NRI IS A CITY OF
 SCOTTSDALE APPROVED SALVAGE CONTRACTOR.

REVEGETATION NOTES

- NACS AREAS WILL NOT BE DISTURBED BY CONSTRUCTION AND WILL REMAIN IN THE NATIVE STATE. NO SEED MIX WILL BE APPLIED TO NACS AREAS.
- SALVAGE AND REPLANTING LOCATIONS WILL BE IDENTIFIED ON THE PROJECT PLANTING PLAN.

SALVAGE PLANT SUMMARY

PLANT #	COMMON NAME	BOTANICAL NAME	CALIPER	DISPOSITION	NOTES
3	Mesquite	Prosopis	10	S	
7	Sagebrush Yucca	Yucca elata	8	S	3 heads
8	Mesquite	Prosopis	7	S	
11	Footballs Palo Verde	Parkinsonia microphylla	6	S	
42	Blue Palo Verde	Parkinsonia florida	10	S	
42	Blue Palo Verde	Parkinsonia florida	8	S	
45	Mesquite	Prosopis	8	S	
66	Blue Palo Verde	Parkinsonia florida	6	S	
67	Footballs Palo Verde	Parkinsonia microphylla	4	S	
68	Footballs Palo Verde	Parkinsonia microphylla	5	S	
70	Mesquite	Prosopis	8	S	
73	Footballs Palo Verde	Parkinsonia microphylla	6	S	
74	Mesquite	Prosopis	6	S	
75	Footballs Palo Verde	Parkinsonia microphylla	6	S	
80	Blue Palo Verde	Parkinsonia florida	4	S	
81	Blue Palo Verde	Parkinsonia florida	7	S	
85	Barni	Echinocactus grusonii	6	S	
105	Footballs Palo Verde	Parkinsonia microphylla	8	S	
143	Blue Palo Verde	Parkinsonia florida	6	S	
144	Footballs Palo Verde	Parkinsonia microphylla	6	S	
150	Blue Palo Verde	Parkinsonia florida	6	S	

* S = SALVAGE




Breckenridge
 Architects
 Planners
 2470 e hardy road ste 2
 tempe arizona 85282
 480.658.8882

NORRIS DESIGN
 Planning | Landscape Architecture | Rendering

City of Scottsdale
 Fire Station #616




PROJECT NO:
 16.11.00
 DATE:
 12.21.18

 

Landscape Inventory /
 Salvage Plan

LIS1.1

39-DR-2018
1/09/2019

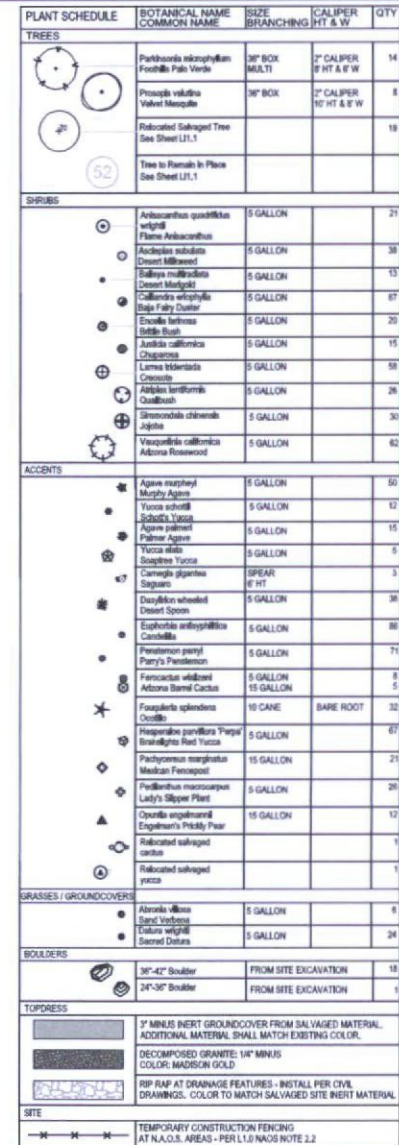



39-DR-2018
1/09/2019

NORRIS DESIGN

City of Scottsdale
Fire Station #616



PROJECT WTD
16.11.00
TAKEN
12.21.18



















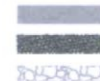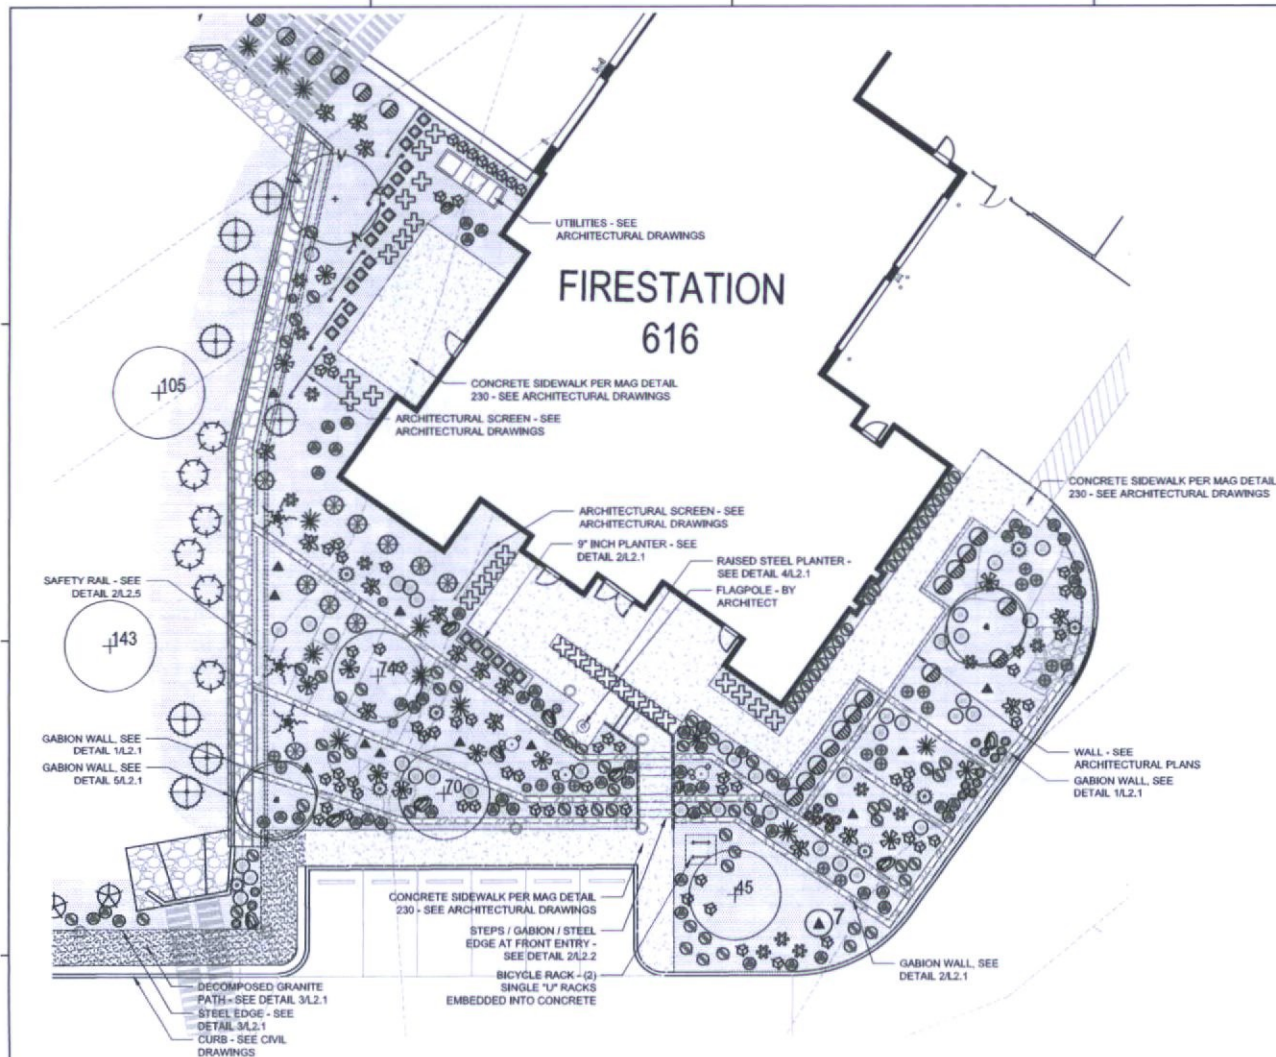

Brockbridge
architects
planners
2470 e hardy road ste 2
tempe arizona 85282
480.689.8852

NORRIS DESIGN
Planning | Landscapes | Architecture | Interiors

City of Scottsdale Fire Station #616




PROJECT NO.
16.11.00
DATE
12.21.18

REVISION	DATE	DESCRIPTION
1	12.21.18	ISSUED FOR PERMIT
2	12.21.18	ISSUED FOR PERMIT
Landscape Plan
Enlargement

L1.3

39-DR-2018
1/09/2019

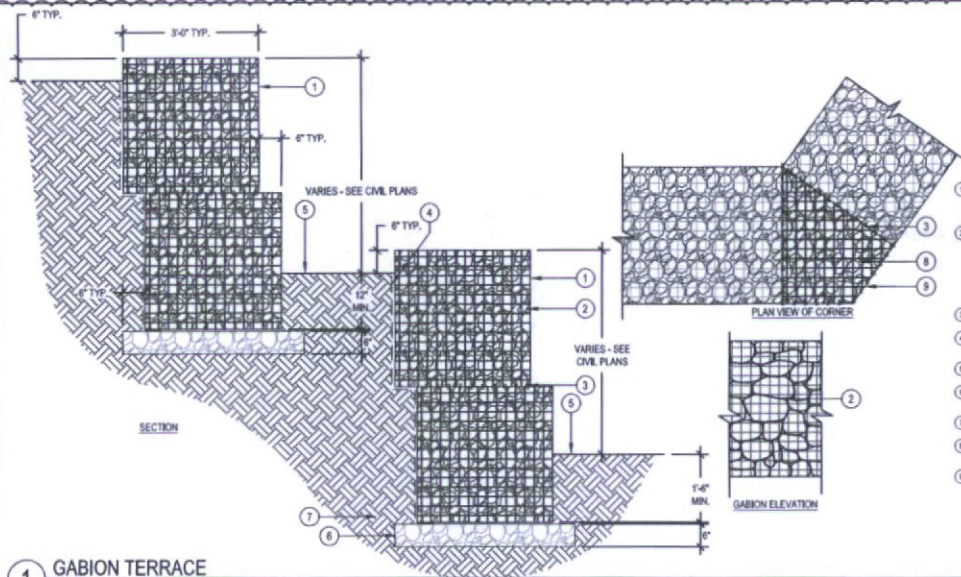



- NOTES:**
1. SEE CIVIL PLANS FOR GABION WALL HEIGHTS
 2. ALL GABIONS TO BE INSTALLED PER MANUFACTURER'S RECOMMENDATION.
 3. ADD STIFFENERS PER MANUFACTURER'S RECOMMENDATIONS.
 4. GABION BASKETS MAY REQUIRE SUPPLEMENTAL INERT FILL. SUPPLEMENTAL MATERIAL COLOR SHALL MATCH SITE MATERIAL. COLOR TO BE APPROVED BY LANDSCAPE ARCHITECT, SEE: DMN = 4", D50#4", DMAX=9".
 5. PROVIDE MINIMUM GABION FILL UNIT WEIGHT OF 150LB. PER CF.
 6. IF SUPPLEMENTAL MATERIAL IS REQUIRED - INSTALL IT IN BOTTOM AND BACK OF GABION. USE CONSISTENT APPEARING MATERIAL FOR ALL VISIBLE AREAS.
 7. CONTRACTOR MUST USE THE SAME CONSISTENT COLOR AND MATERIAL FOR ALL PROJECT GABIONS. DO NOT MIX MATERIAL OR COLORS.
 8. CONTRACTOR SHALL PROVIDE GABION MESH UP TO BE APPROVED BY LANDSCAPE ARCHITECT.
- GABION ELEVATION**

GABION WALL NOTES

1. A SEPARATE PERMIT WILL BE REQUIRED FOR THE GABION WALLS ONLY.
2. MANUFACTURER OR CONTRACTOR TO PROVIDE SHOP DRAWINGS AND CALCULATIONS FOR THE PERMIT.

1 GABION TERRACE

SCALE: 3/4" = 1'-0"

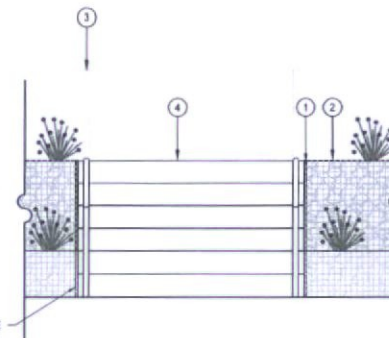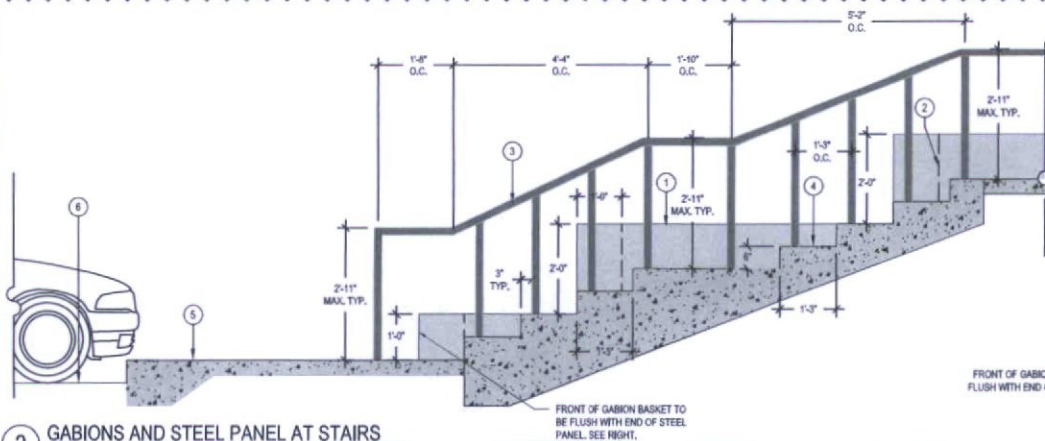

1. 1/2" THICK STEEL PANEL ALONG PATH TO RETAIN GRADE
2. CUSTOM GABIONS (BEYOND STEEL EDGE) - SEE LANDSCAPE PLAN AND DETAIL 18.2.1
3. 2"x2" TUBE STEEL HANDRAIL, PRE-WEATHERED AND SEALED, WELDED AT ALL JOINTS. POSTS EMBEDDED INTO CONCRETE SIDEWALK.
4. CONCRETE STEPS - SEE LANDSCAPE PLAN AND DETAIL 18.5.2
5. CONCRETE SIDEWALK PER MAG DETAIL 239 - SEE ARCHITECTURAL DRAWINGS
6. ADJACENT PARKING SPACE - SEE PLANS

- NOTES:**
1. SEE CIVIL PLANS FOR GABION WALL HEIGHTS

2 GABIONS AND STEEL PANEL AT STAIRS

SCALE: 3/4" = 1'-0"

Breckenridge
ARCHITECTS
PLANNERS
2470 N HARDY ROAD STE B
TEMPE, ARIZONA 85282
480.688.8888

NORRIS DESIGN
Planning | Landscape Architecture | Rendering

City of Scottsdale
Fire Station #616



PROJECT NO.
18.11.00
DATE
12.21.18



Hardscape Details

L2.2

39-DR-2018
1/09/2019



















Brockbridge
Architects
Planners
2470 a hardy road ste 2
tempe arizona 85282
480.889.3992

City of Scottsdale
Fire Station #616
DRB Submittal



**EXTERIOR LIGHTING
FIXTURE CUT SHEETS**

E-3

LSW Engineers
1000 West McDowell Avenue
Phoenix, Arizona 85007
www.lsweng.com

39-DR-2018
1/09/2019

KIMLIGHTING 18" Wall Director*PixelMatrix* LED **WD18-LED**
 18" Wall Director*PixelMatrix* LED **WD18-LED**

FOR TYPE **SL4**
 APPROVAL: 1


























39-DR-2018
1/09/2019


Breckenridge
Architects
Planners
 2470 e hardy road ste 2
 tempe arizona 85282
 480.659.5552

City of Scottsdale
 Fire Station #616

PRELIMINARY
 NOT FOR CONSTRUCTION

PROJECT NO.
 16.11.00
 DATE
 SEPTEMBER 2018
 DESIGNER
 CHECKED
 DATE

Site Cross Sections
AS13

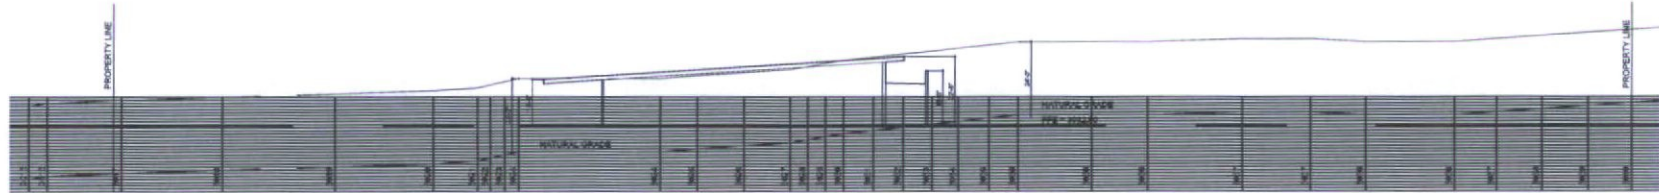


Section A
 1" = 20'-0" 0 20' 40'



Section B
 1" = 20'-0" 0 20' 40'

39-DR-2018
1/09/2019

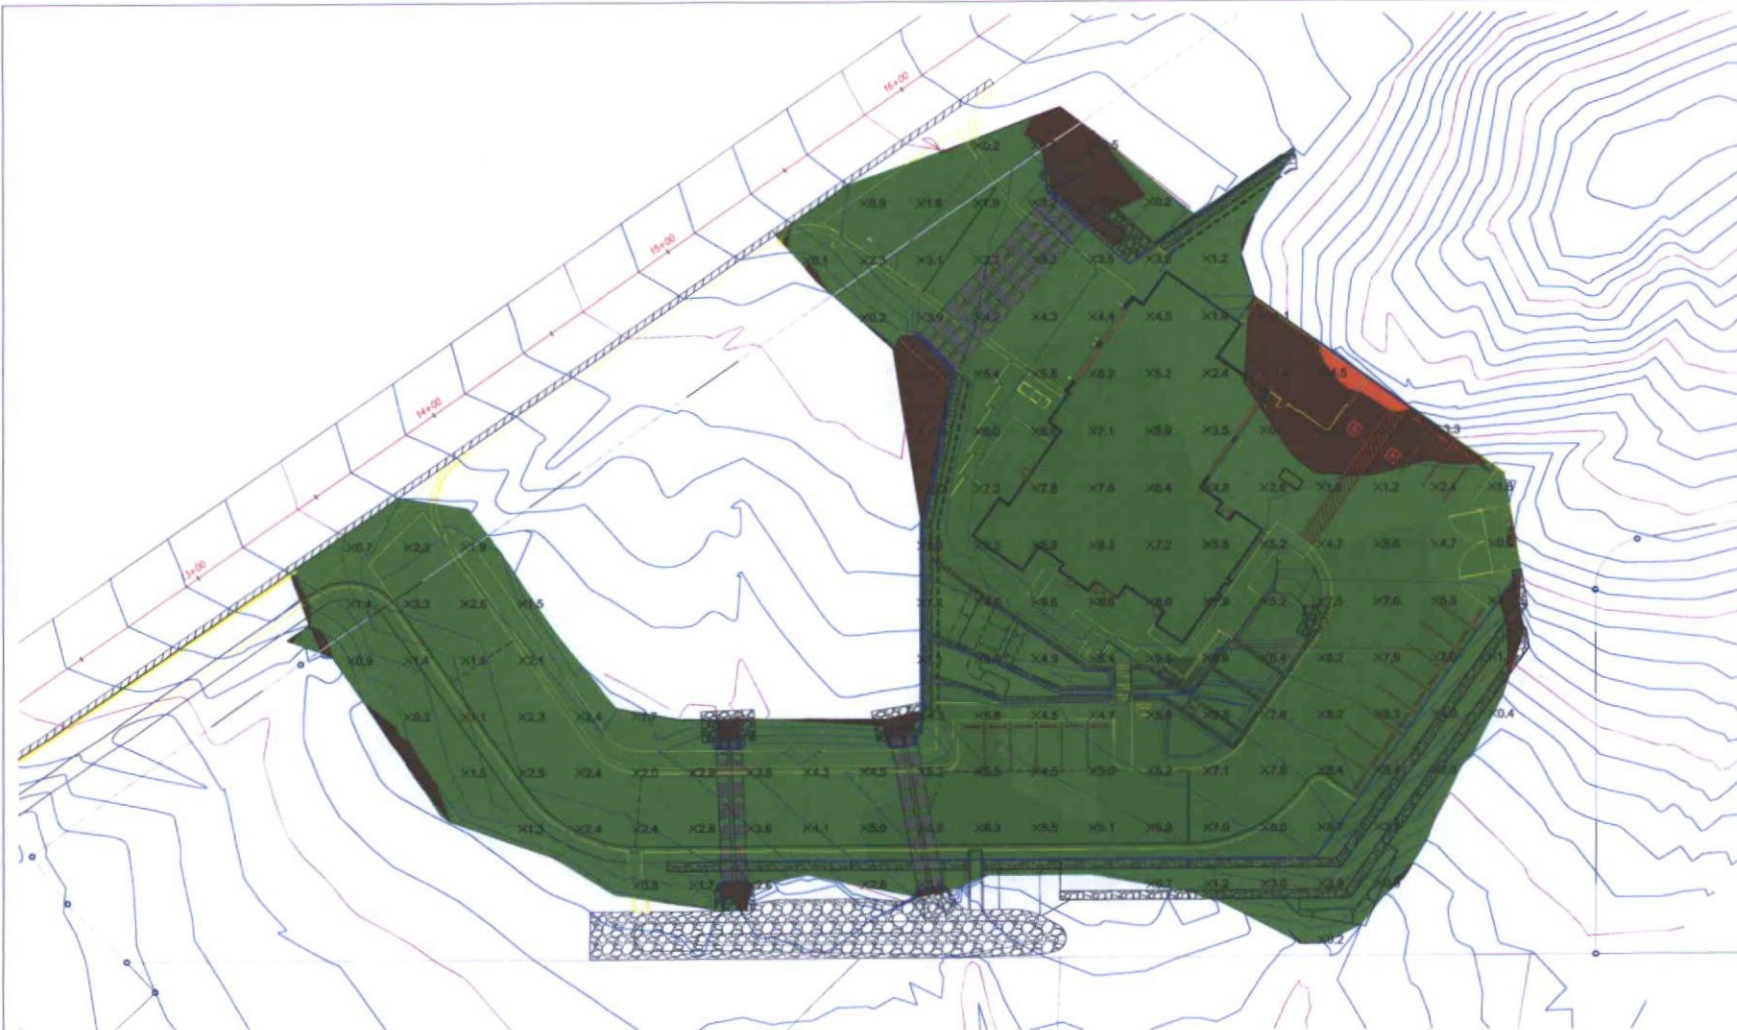

EARTHWORK
 CUT = 264 CY
 FILL = 9,193 CY
 NET FILL (RAW) = 8,929 CY

LEGEND



 Engineering and Environmental Consultants, Inc. 7740 N. 14th Street, Suite 110 Phoenix, Arizona 85020 Tel: 602.248.7702 Fax: 602.248.7651	PROJECT TITLE CUT AND FILL EXHIBIT	PROJECT TITLE CITY OF SCOTTSDALE FIRE STATION CAVE CREEK ROAD, SCOTTSDALE, AZ LOCATED IN A PORTION OF NORTHEAST QUARTER OF SECTION 28 T 8 N R 5 E S 6 SW, MARICOPA COUNTY, SCOTTSDALE, ARIZONA	REV. DATE 1 2 3 1
--	--	---	--

Breckenridge
Architectural
Planners
 2470 N Hardy Road Ste 2
 Tempe Arizona 85282
 480.859.3332

City of Scottsdale
 Fire Station #616

PRELIMINARY
 NOT FOR CONSTRUCTION


PROJECT NO: 16.11.00
 DATE: SEPTEMBER 2018

REVISION	DATE	DESCRIPTION

DESIGNED BY: _____
 CHECKED BY: _____


Architectural
 Site Plan
AS11

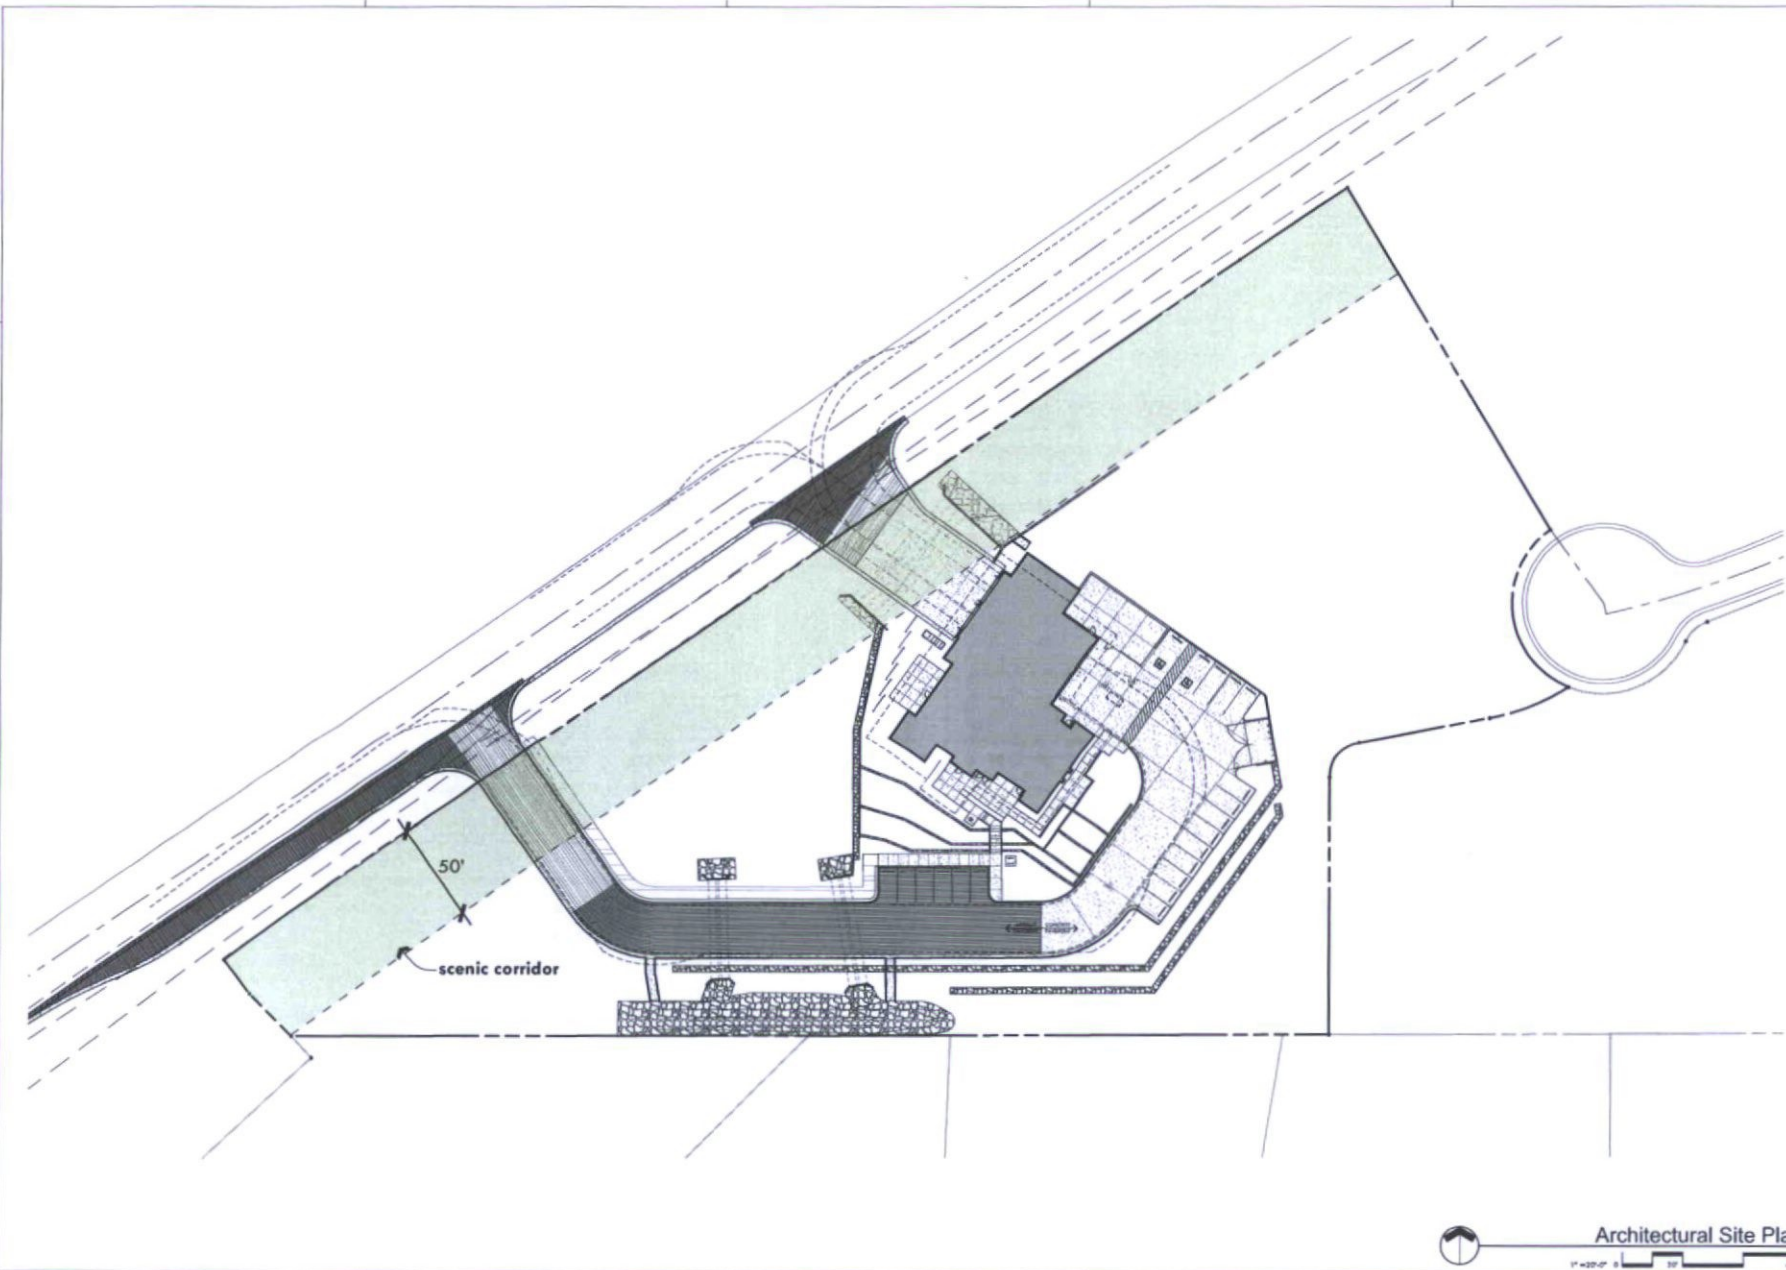

Architectural Site Plan
 1" = 20'-0" 0 20 40'

39-DR-2018
1/09/2019


AS11

NOTE:

Items listed below correlate with item 21. Application Narrative,
of the Development Review Application Checklist.

LEGEND

- ① Sites' high and low points
- ② Property line, setbacks, easements
- ③ Roof with large overhangs for shading
- ④ Culverts
- ⑤ Deceleration lan
- ⑥ Paving conformed to site elevations
- ⑦ 'Pocket' parking area
- ⑧ Decomposed Granite Path
- ⑨ Vegetation to prevent undesired views into site
- ⑩ South window screens
- ⑪ Retention Basins

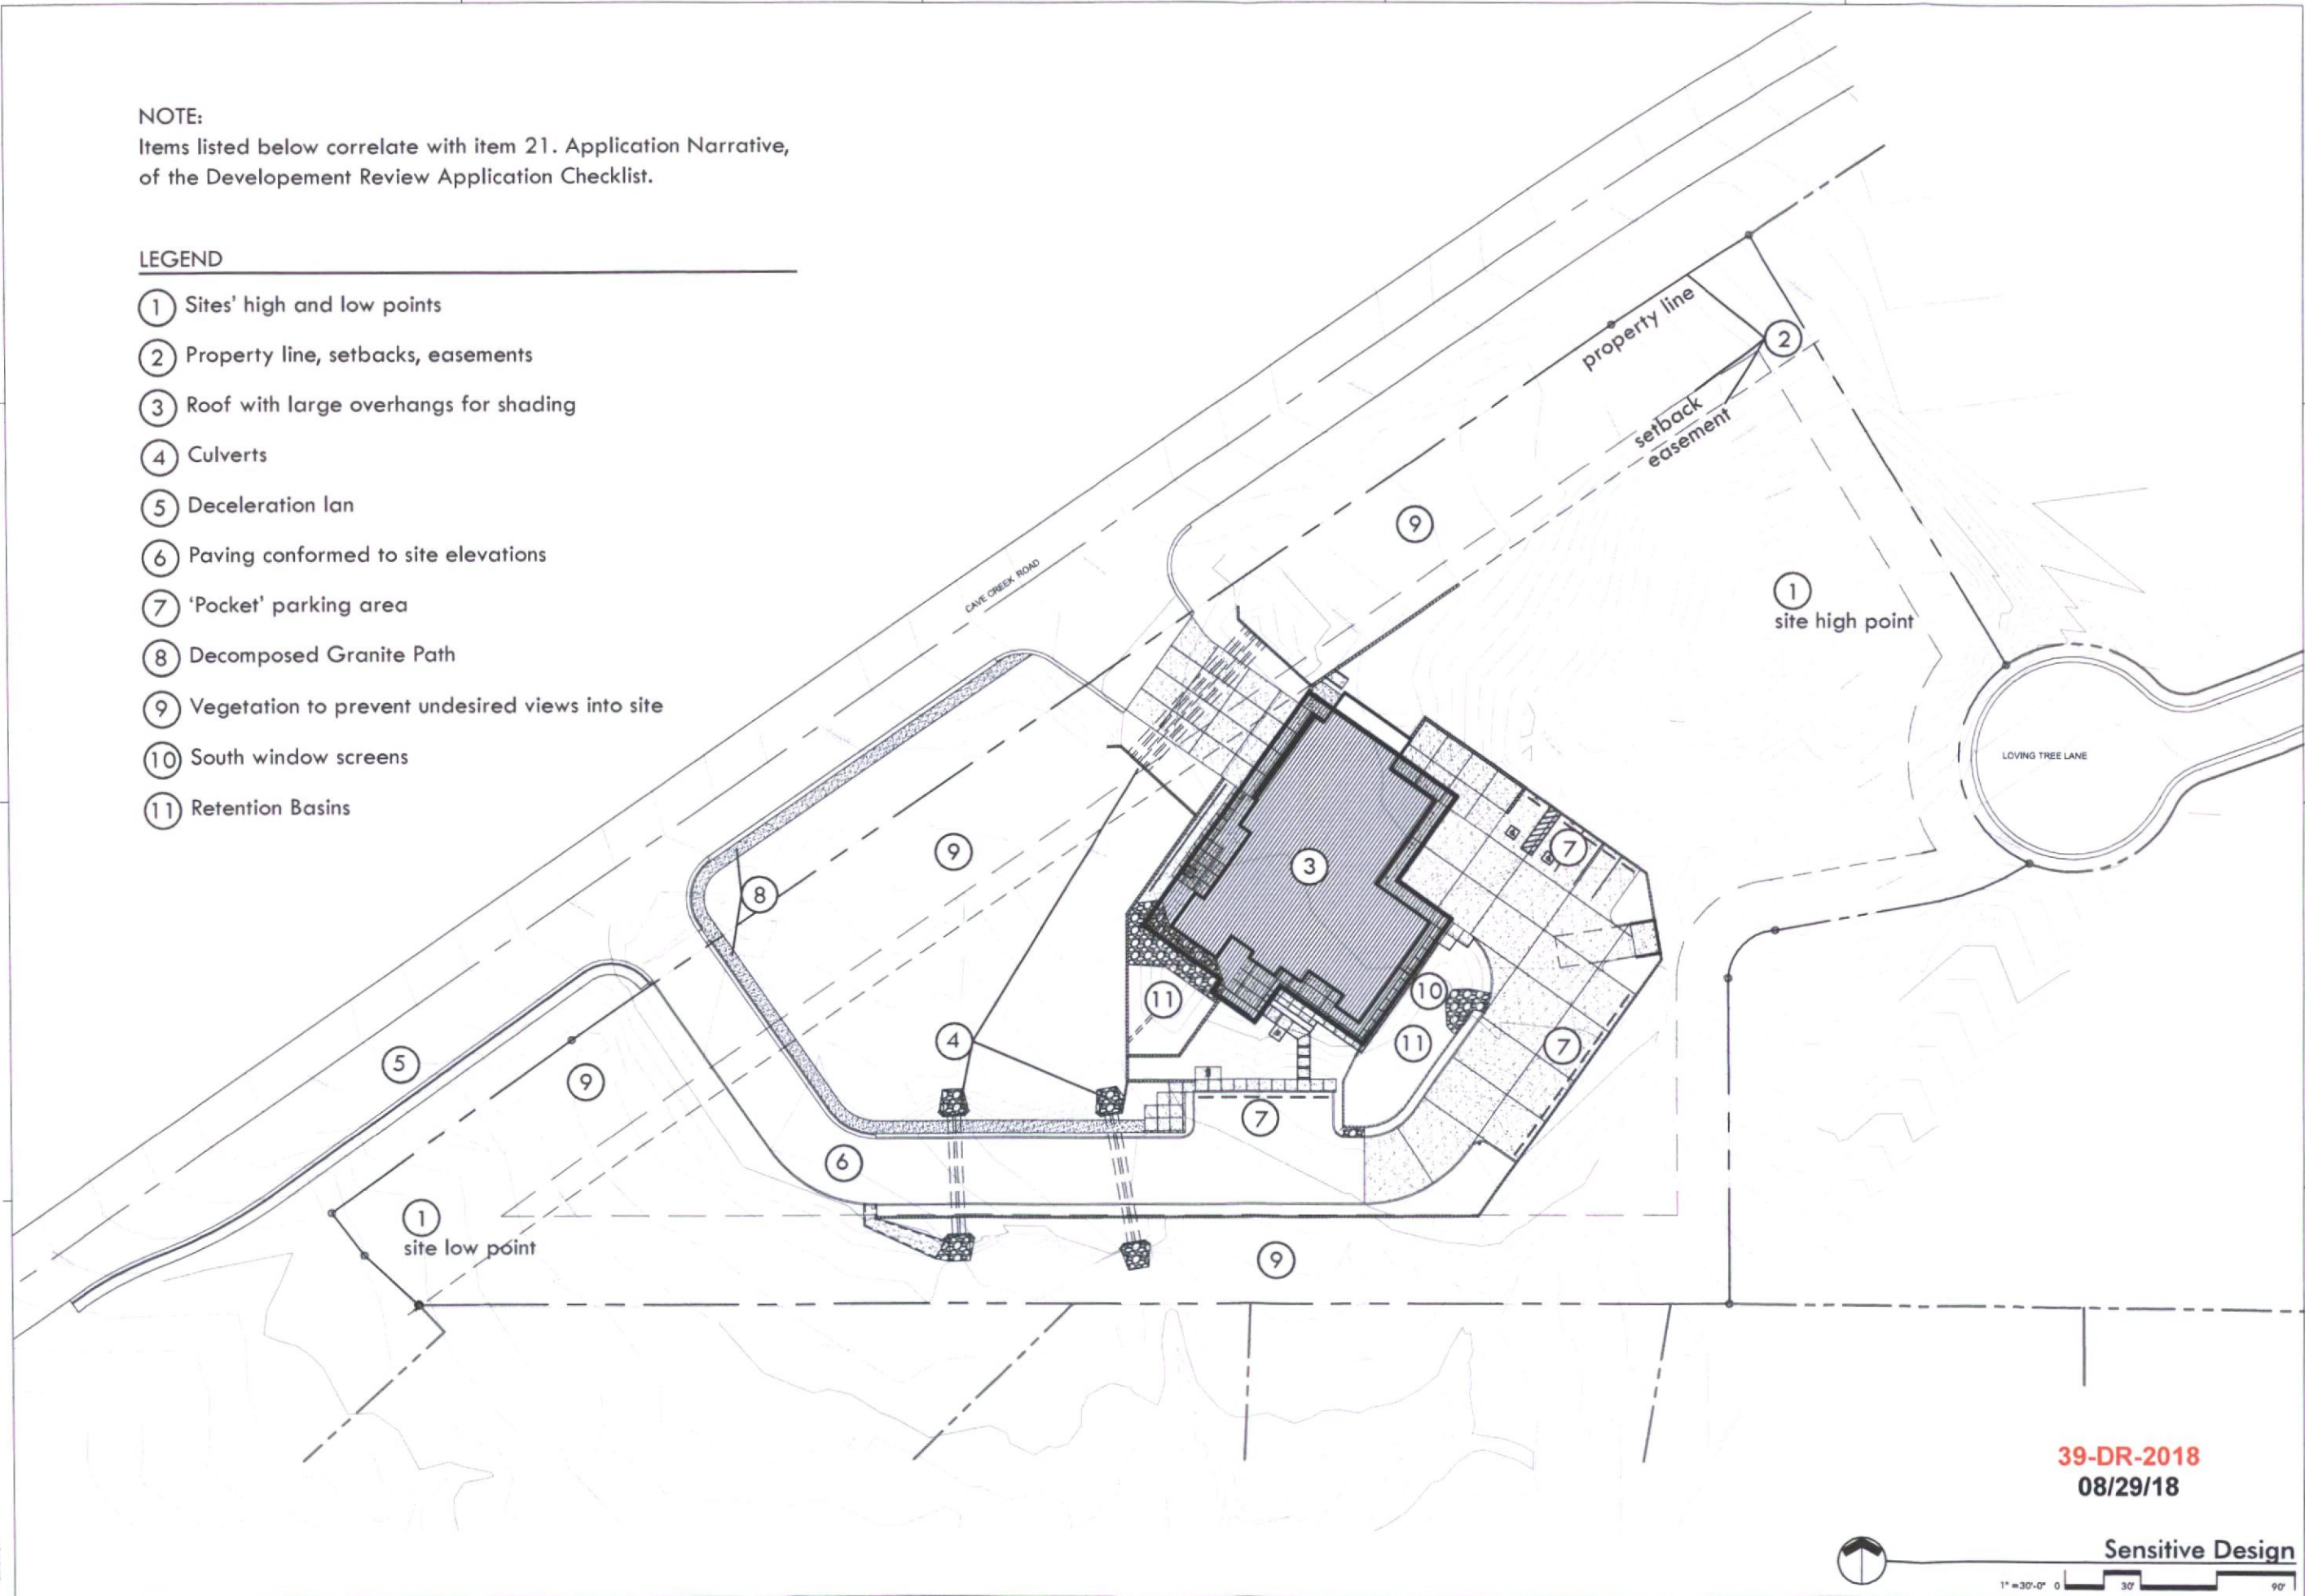

Breckenridge
architects
planners
2470 s hardy road ste 2
tempe arizona 85282
480.659.3332

City of Scottsdale
Fire Station #616
DRB Submittal

PRELIMINARY
NOT FOR CONSTRUCTION

PROJECT NO: 16.11.00			
DATE: FEBRUARY 09, 2018			
REVISION SCHEDULE			
#	DATE	DESCRIPTION	ISSUED TO
DRAWN BY: CHECKED BY:			
THIS DRAWING IS NOT TO BE USED FOR CONSTRUCTION PURPOSES UNLESS SIGNED AND SEALED BY ARCHITECTS OR ARCHITECTS-IN-CHARGE OR DESIGNATED CONSULTANTS. DRAWINGS ARE COPYRIGHTED BY BRECKENRIDGE GROUP ARCHITECTS / PLANNERS. ANY REPRODUCTION OR REUSE WITHOUT WRITTEN PERMISSION IS STRICTLY FORBIDDEN. ©			

39-DR-2018
08/29/18

Sensitive Design

Site Plan

A..