


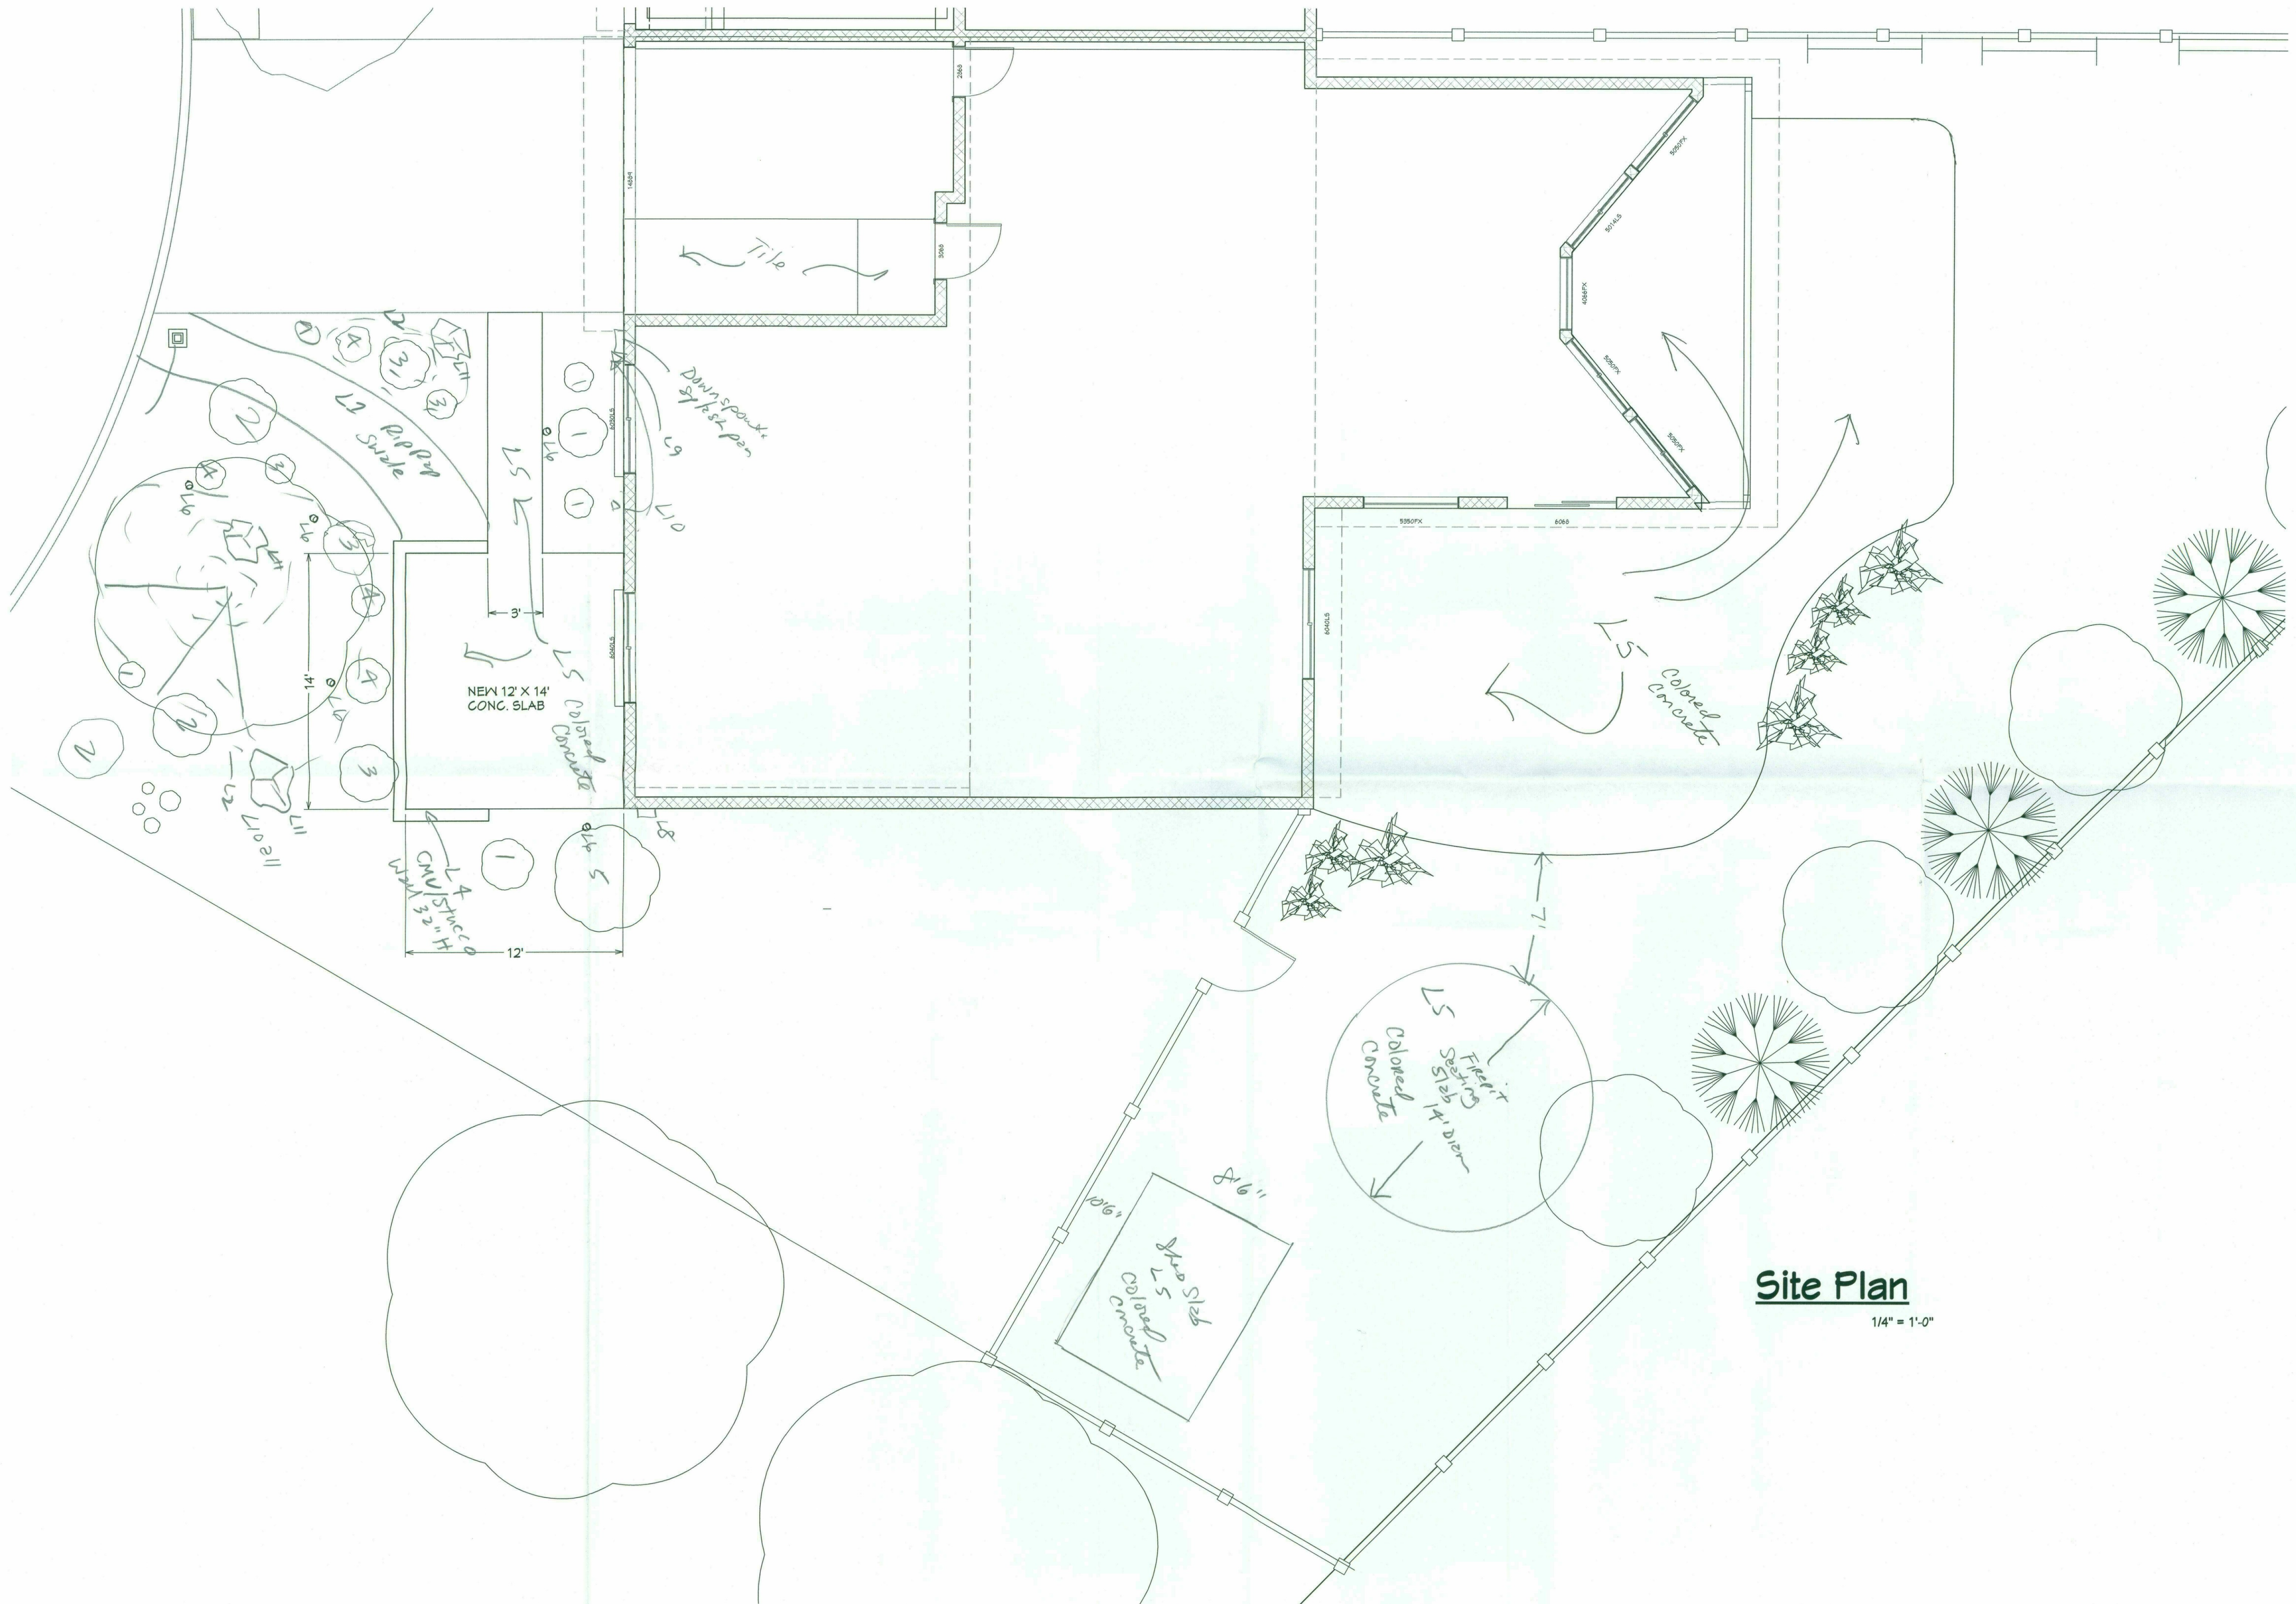


Debra & Kirk Warren
7615 E Meadowbrook Ave
Scottsdale, AZ 85251

MK	REVISIONS	DATE
1		
2		

SITE PLAN

Job #	45-010
Date	April 2015

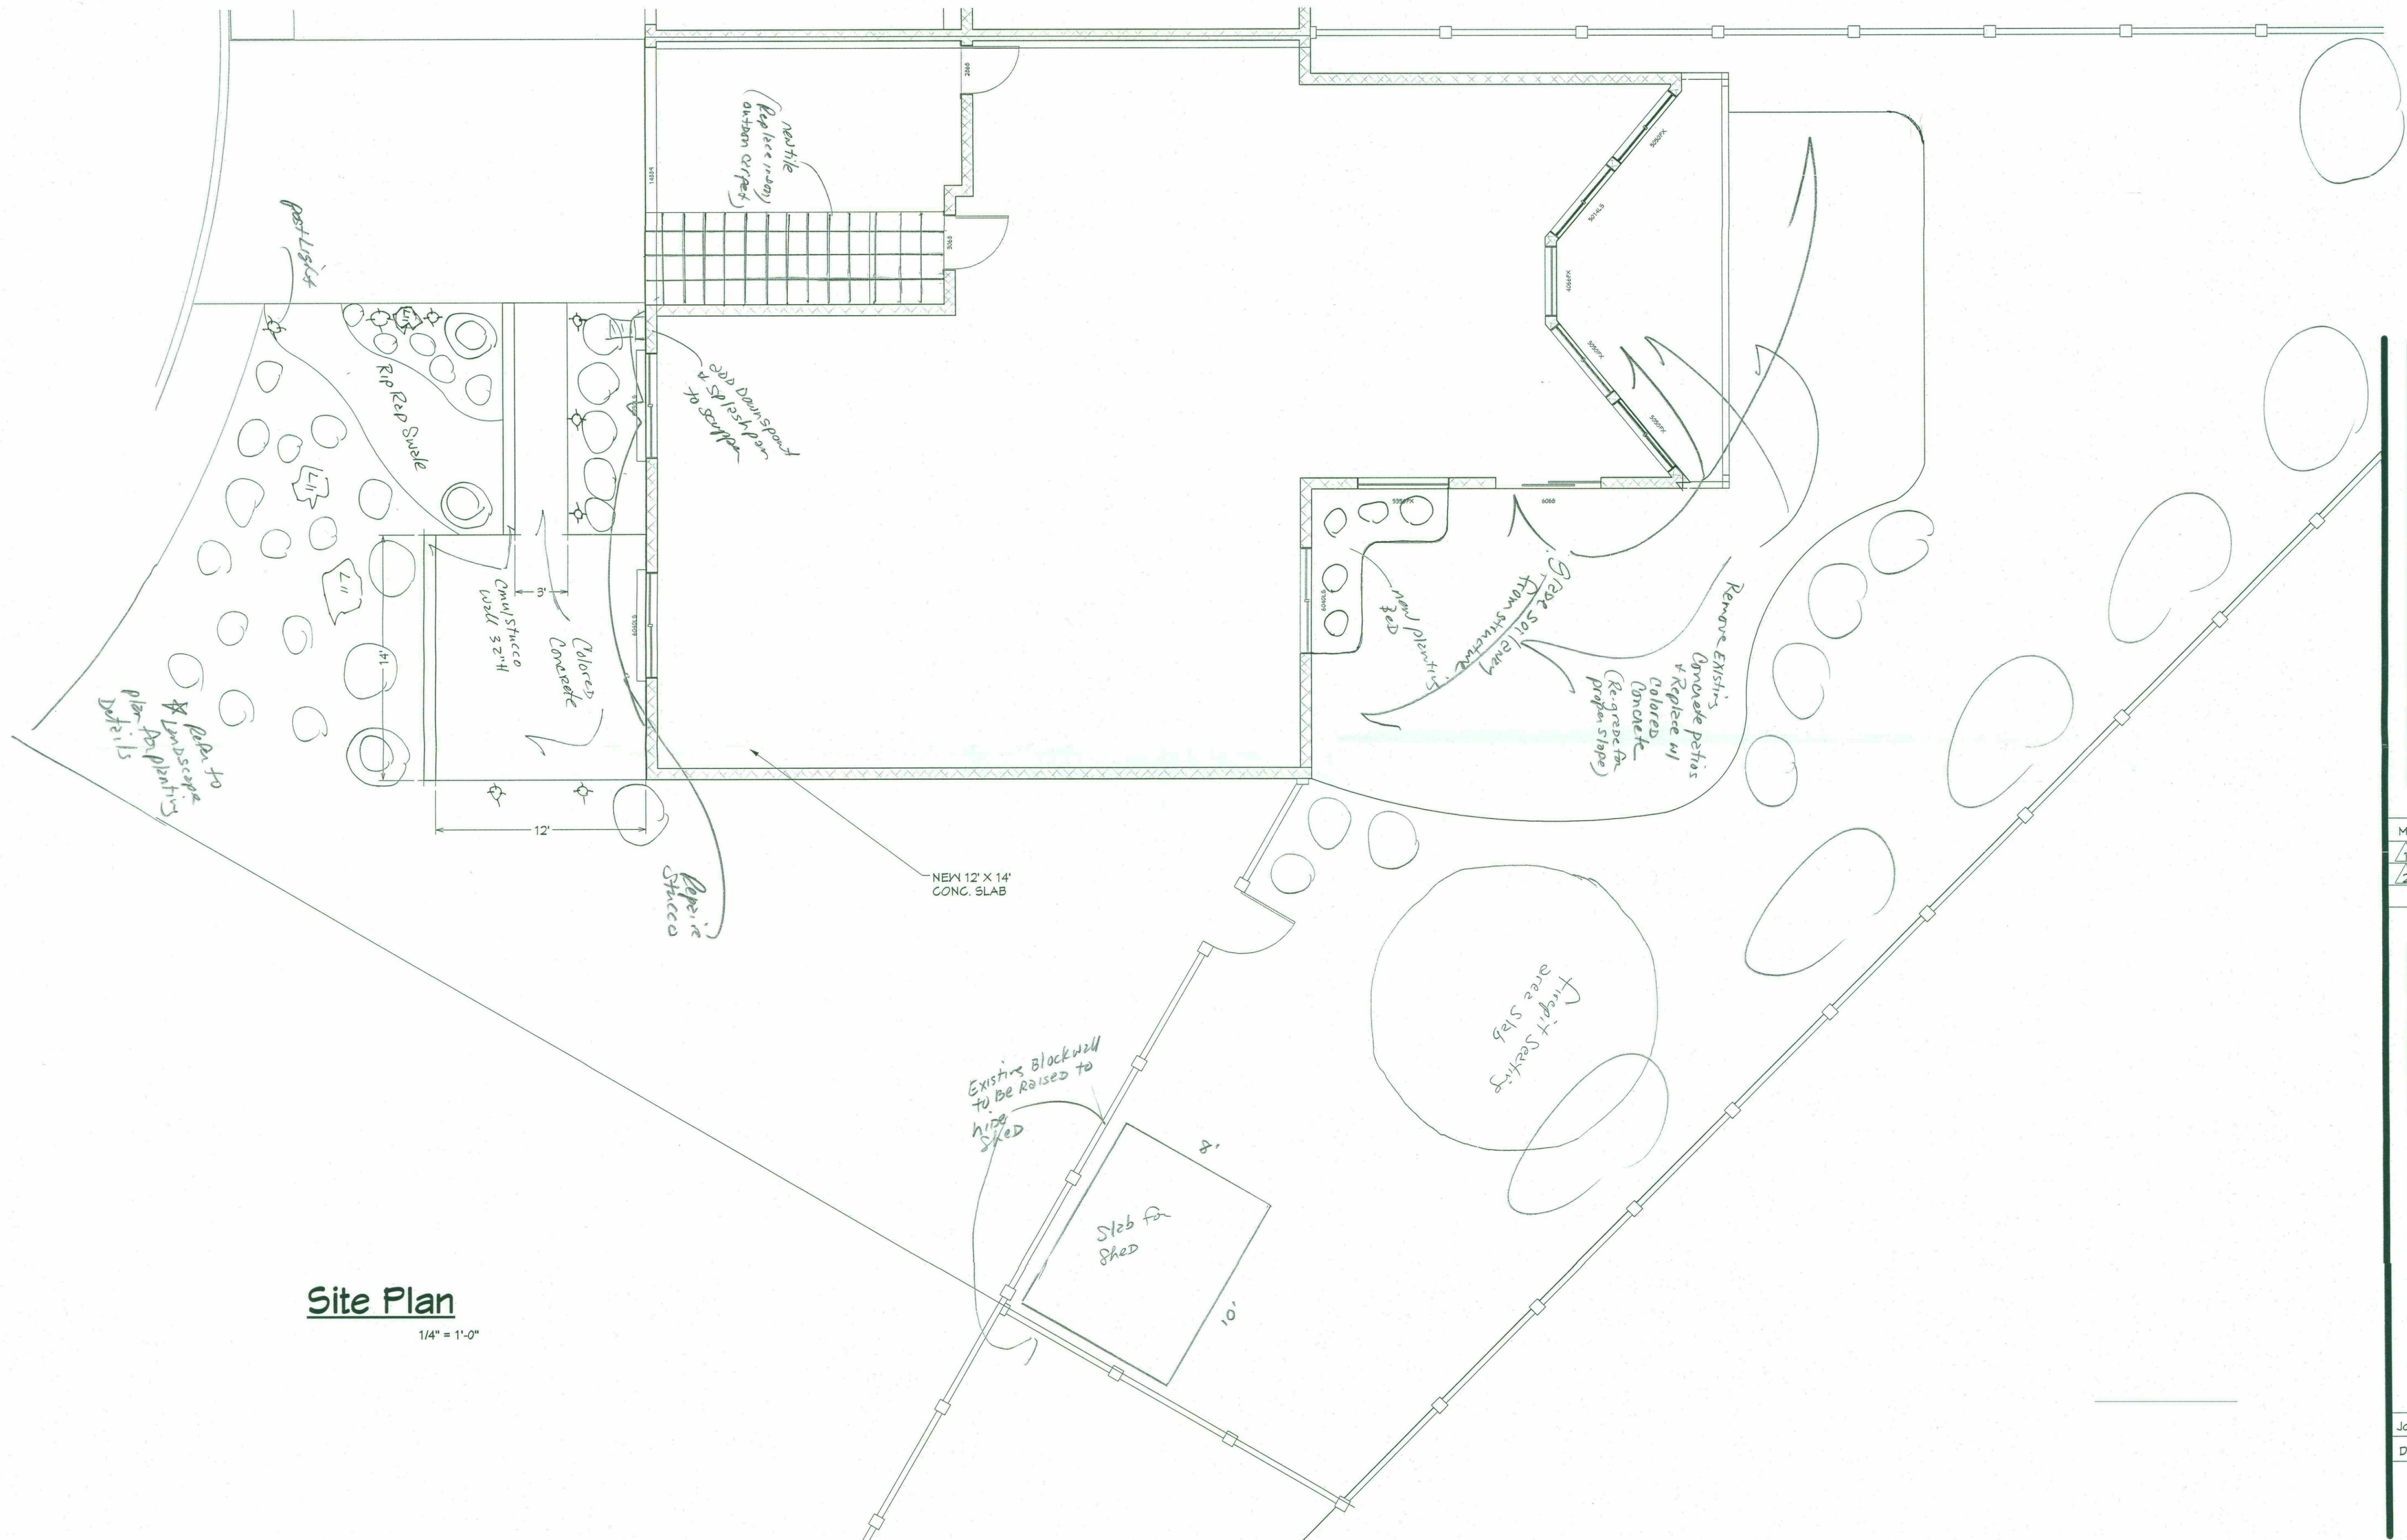

Site Plan

1/4" = 1'-0"

Debra & Kirk Warren
1615 E Meadowbrook Ave
Scottsdale, AZ 85251

MK	REVISIONS	DATE
1		
2		

OSweg Design 503.675.0711
bert@oswegdesign.com
SITE PLAN

Job #	45-010
Date	April 2015

A 1



Debra & Kirk Warren
7615 E Meadowbrook Ave
Scottsdale, AZ 85251

MK	REVISIONS DATE
1	
2	

Perspective Views

Job #	45-010
Date	April 2015

A 2